



Chick-fil-A

Chick-fil-A  
5200 Buffington Road  
Atlanta, Georgia 30349-2998

exp Services Inc.  
T: +1.905.793.9800 | F: +1.905.793.0641  
1595 Clark Boulevard  
Brampton, ON L6T 4V1  
Canada  
www.exp.com



• BUILDINGS • EARTH & ENVIRONMENT • ENERGY •  
• INDUSTRIAL • INFRASTRUCTURE • SUSTAINABILITY

# CHICK-FIL-A COLLEGE SQUARE

1984 Baseline Road  
Ottawa, ON

## FSR#30088

BUILDING TYPE / SIZE: IP02 SE  
RELEASE:

**REVISION SCHEDULE**

NO.	DATE	DESCRIPTION
A	2025-09-16	FOR SPA
B	2025-11-07	FOR SPA
C	2026-05-15	FOR SPA

CONSULTANT PROJECT # BRM0023002042-WO  
PROJECT STATUS SPA  
DATE SEPTEMBER 2025  
DRAWN BY T.M.


Information contained on this drawing and in all digital files produced for above named project may not be reproduced in any manner without express written or verbal consent from authorized project representatives.

SHEET  
CONSTRUCTION  
MANAGEMENT PLAN

SHEET NUMBER

# CMP1

FILE NUMBER 007-12-25-0159  
PLAN NUMBER 19453

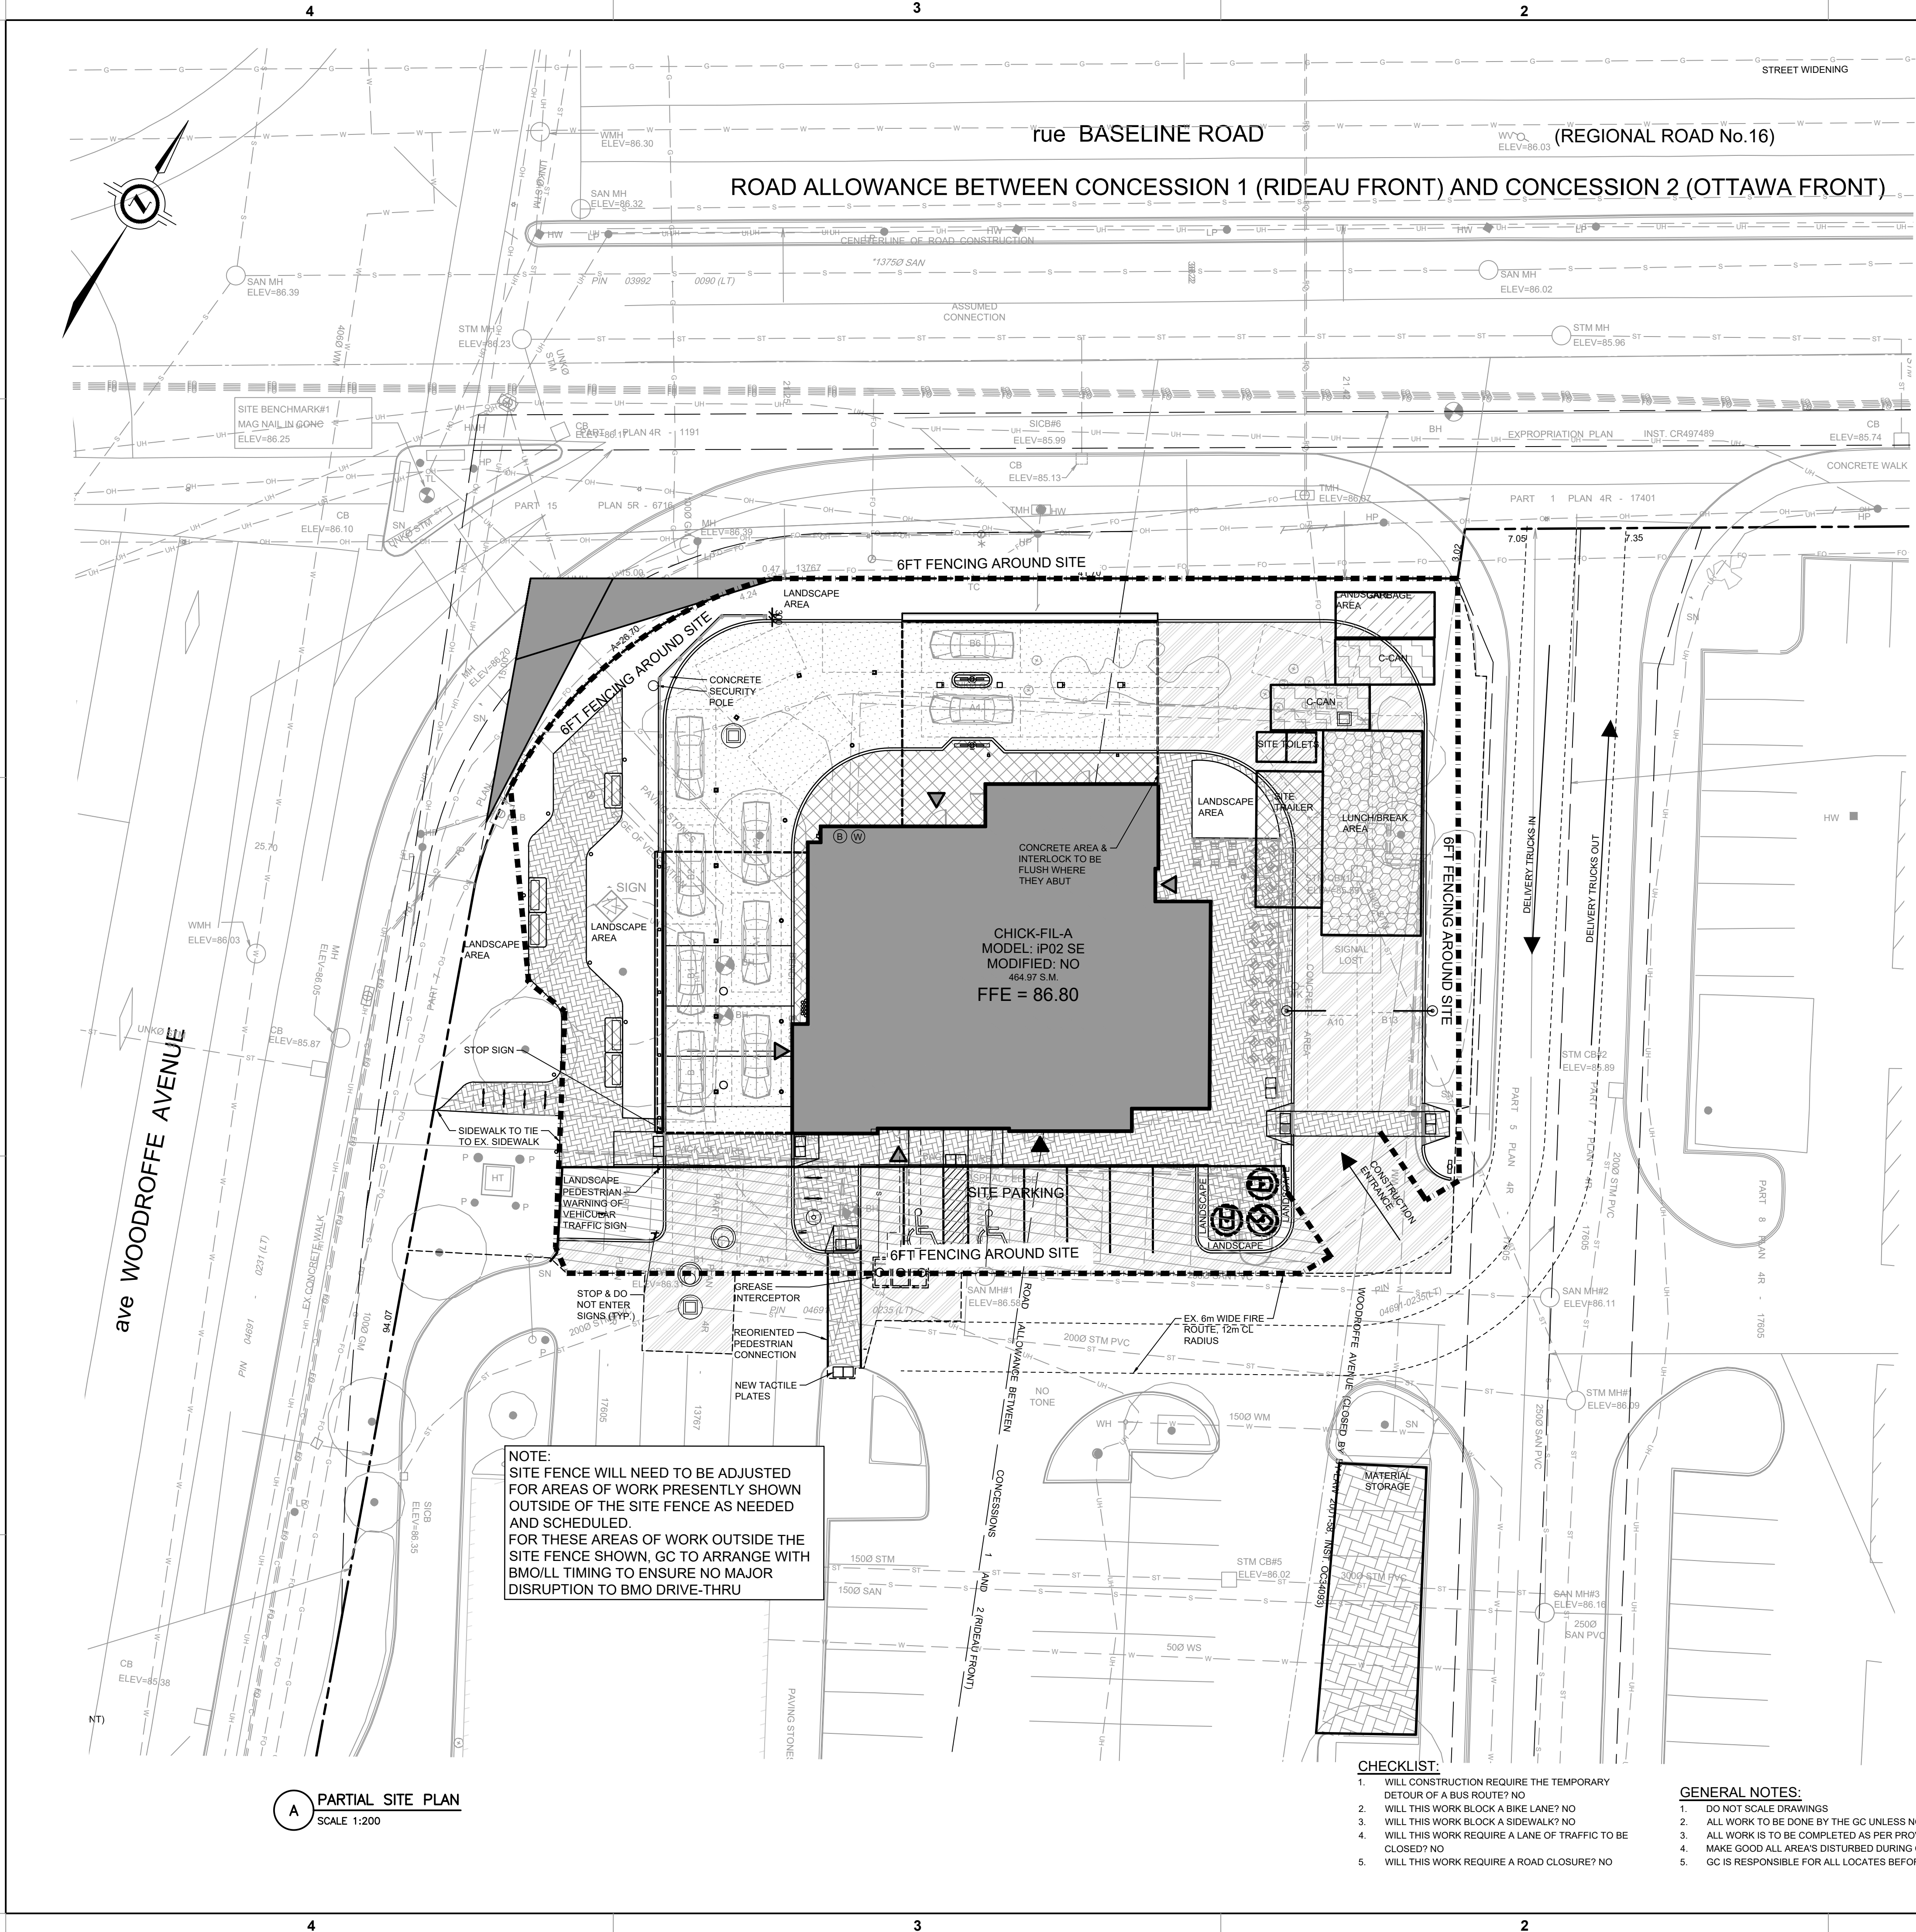

**A PARTIAL SITE PLAN**  
SCALE 1:200

**NOTE:**  
SITE FENCE WILL NEED TO BE ADJUSTED FOR AREAS OF WORK PRESENTLY SHOWN OUTSIDE OF THE SITE FENCE AS NEEDED AND SCHEDULED.  
FOR THESE AREAS OF WORK OUTSIDE THE SITE FENCE SHOWN, GC TO ARRANGE WITH BMO/LL TIMING TO ENSURE NO MAJOR DISRUPTION TO BMO DRIVE-THRU

- CHECKLIST:**
1. WILL CONSTRUCTION REQUIRE THE TEMPORARY DETOUR OF A BUS ROUTE? NO
  2. WILL THIS WORK BLOCK A BIKE LANE? NO
  3. WILL THIS WORK BLOCK A SIDEWALK? NO
  4. WILL THIS WORK REQUIRE A LANE OF TRAFFIC TO BE CLOSED? NO
  5. WILL THIS WORK REQUIRE A ROAD CLOSURE? NO

- GENERAL NOTES:**
1. DO NOT SCALE DRAWINGS
  2. ALL WORK IS TO BE DONE BY THE GC UNLESS NOTED OTHERWISE.
  3. ALL WORK IS TO BE COMPLETED AS PER PROVINCIAL AND LOCAL REGULATIONS.
  4. MAKE GOOD ALL AREA'S DISTURBED DURING CONSTRUCTION.
  5. GC IS RESPONSIBLE FOR ALL LOCATES BEFORE CONSTRUCTION START.

**LEGEND**

HW	EX. HANDWELL
BH	EX. BOREHOLE
SN	EX. SIGN
P	EX. POST/BOLLARD
TM	EX. TELECOMMUNICATION MANHOLE
TC	EX. TELECOMMUNICATION CHAMBER
*	EX. TELECOMMUNICATION MARK
S	EX. SHRUB
CONC	EX. CONCRETE
ELEV	EX. ELEVATION
CB	EX. CATCH BASIN
MH	EX. MANHOLE
SAN	EX. MANHOLE
MH	EX. MANHOLE
WK	EX. WATER KEY
WH	EX. WATER HYDRANT
T	EX. TREE
HJ	EX. HYDRO JUNCTION BOX
HM	EX. HYDRO MAN HOLE
▲	MAIN ENTRANCE
▲	ALTERNATE ENTRANCE
---	NEW CONSTRUCTION 6FT HIGH FENCING
▨	C-CAN AREA
▨	GARBAGE AREA
▨	TOILET AREA
▨	LUNCH/BREAK AREA

E:\BRM\BRM-23002042-WO\60 Execution\65 Drawings\10-30096-CMP1-FC.dwg  
30 April 2026