



ZONE 4 - EAST PARKING LOT & ZONE 5B - EMERGENCY SERVICES PARKING (EAST) 3
A0-200
1:250

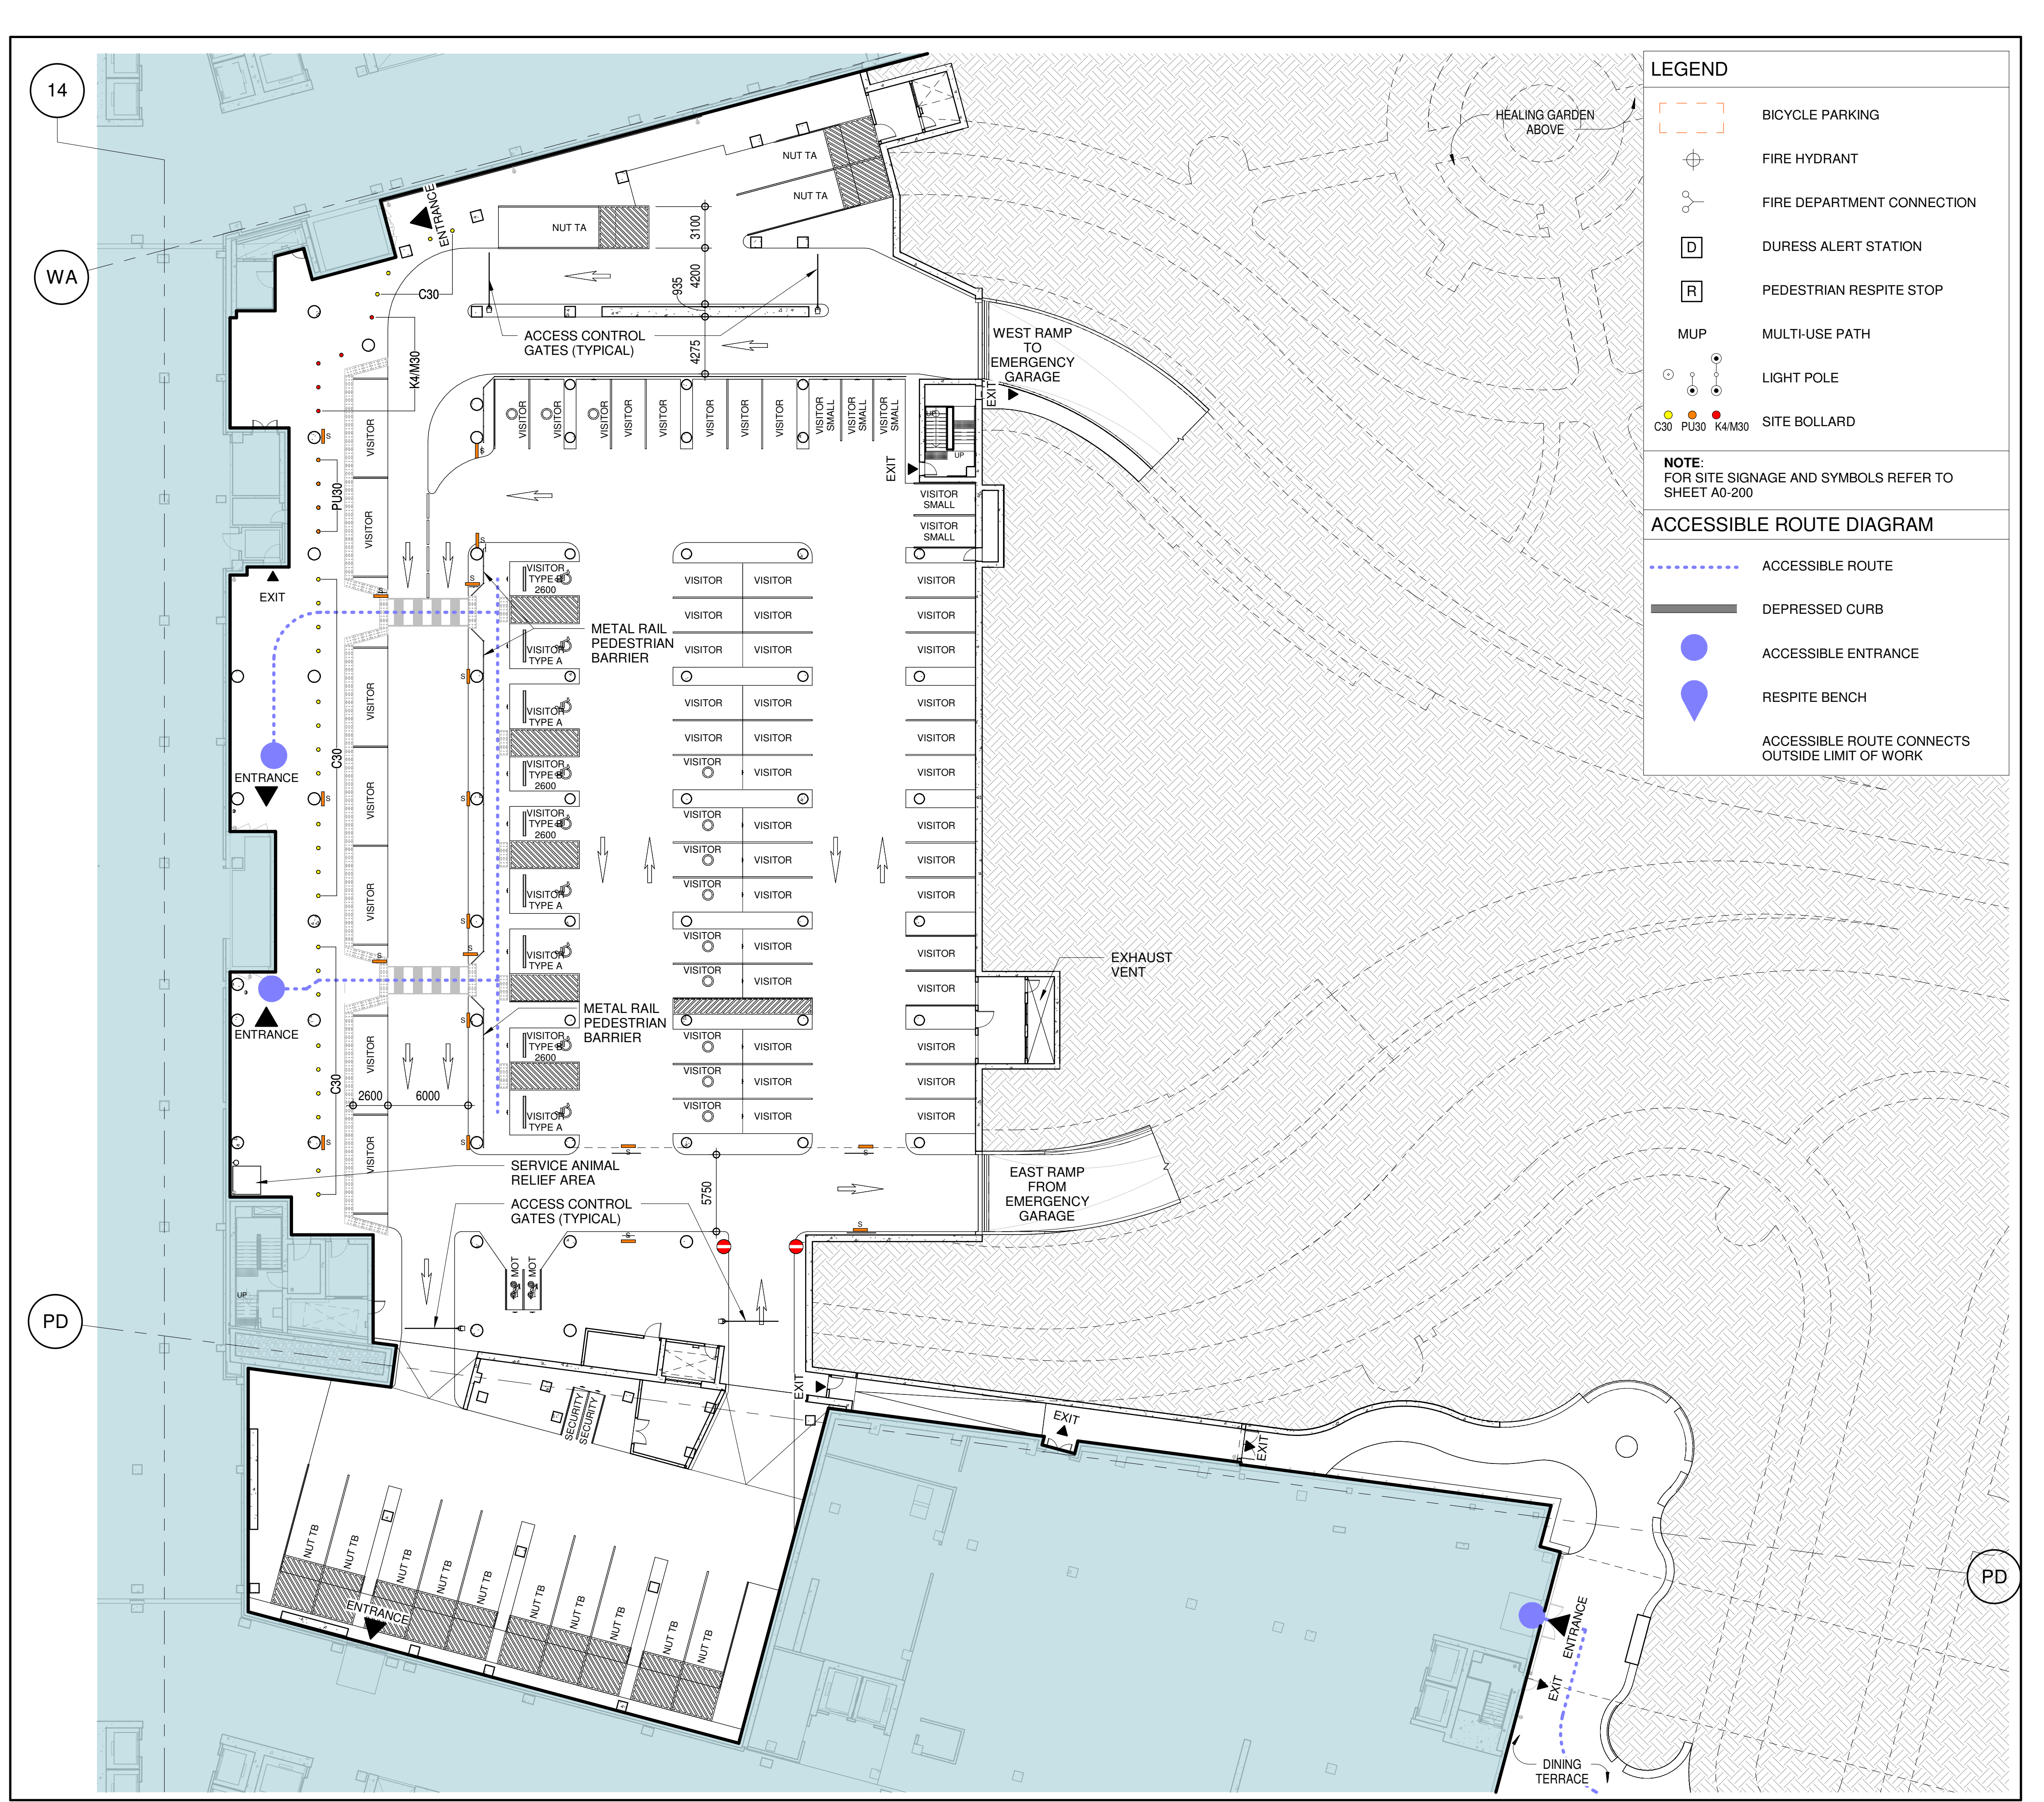

ZONE 2A LEVEL 0 - EMERGENCY AND NON URGENT TRANSPORTATION 2
A0-200
1:250

 

ZONE 2B LEVEL 1 - MAIN ENTRY PLAZA 1
A0-200
1:250

LEGEND

- BICYCLE PARKING
- FIRE HYDRANT
- FIRE DEPARTMENT CONNECTION
- DURESS ALERT STATION
- PEDESTRIAN RESPITE STOP
- MUP
- MULTI-USE PATH
- LIGHT POLE
- CSB (PUSH) (KAMBI) SITE BOLLARD

NOTE: FOR SITE SIGNAGE AND SYMBOLS REFER TO SHEET A0-200

ACCESSIBLE ROUTE DIAGRAM

- ACCESSIBLE ROUTE
- DEPRESSED CURB
- ACCESSIBLE ENTRANCE
- RESPITE BENCH
- ACCESSIBLE ROUTE CONNECTS OUTSIDE LIMIT OF WORK

PROJECT
THE OTTAWA HOSPITAL
NEW CAMPUS
DEVELOPMENT -
PHASE 4 MAIN HOSPITAL
BUILDING
900 CARLING AVE. OTTAWA, ONTARIO

CLIENT
The Ottawa Hospital | Hôpital d'Ottawa

CONSTRUCTION
PCL | EllisDon

CLIENT PROJECT NO.
1070002

KEY PLAN
TRUE NORTH | PROJECT NORTH

REVISIONS

NO.	DESCRIPTION	DATE
01	FOR SITE PLAN CONTROL, RESUBMISSION R2	2026-03-27
02	DESIGN BUILD BASELINE SUBMISSION	2026-03-09
03	FOUNDATION PERMIT SUBMISSION	2026-01-19
04	FOR SITE PLAN CONTROL, RESUBMISSION	2026-01-13
05	FOR 90% DD SUBMISSION	2025-09-19
06	FOR 100% DD SUBMISSION	2025-09-19

NOT FOR CONSTRUCTION

DISCREPANCIES MUST BE REPORTED IMMEDIATELY TO THE ARCHITECT BEFORE PROCEEDING. ONLY DIMENSIONS SHOWN ON THIS DRAWING ARE TO BE USED. CONTRACTORS MUST CHECK ALL DIMENSIONS ON SITE. THIS DRAWING IS PROTECTED BY COPYRIGHT.

ALL DIMENSIONS ARE SHOWN IN METRIC.

AUTHOR
adamson ASSOCIATES ARCHITECTS
A Partnership of Corporations

PROJECT TEAM
DESIGN-BUILDER: POLVED A JOINT VENTURE
ARCHITECTS: PARSON ARCHITECTS LIMITED, ZOOCH/LAMARIE PRATTE ARCHITECTS, ADAMSON ASSOCIATES ARCHITECTS, 888 ARCHITECTS & OTTAWA INC.
STRUCTURAL: SIALS-OPPER-CHAMPA INC., BOUTHILLETTE PARBEAU INC.
MECHANICAL: HJ ANGLUS & ASSOCIATES LTD., SIALS-OPPER-CHAMPA INC.
ELECTRICAL: MCKEY & BROWN INTERNATIONAL INC.
CIVIL: WSP | PARSONS INC.
LANDSCAPE: VERDECO DESIGN INC., PWP LANDSCAPE ARCHITECTURE

BUILDING CODE UMG BUILDING CODE CONSULTANTS LTD.
AUTHOR PROJECT NO. 2233-00

DRAWING TITLE
PARKING LOTS
ZONES 2A & ZONE 2B
ZONE 4
ZONE 5B

DRAWN AAA-PT **CHECKED** SC
SCALE AT 4" x 6" DATE 19 SEP 2025
GRAPHIC SCALE: 0 2.5 5 10 15' SCALE IN METERS

File Number: D07-12-26-0008 (Revision)
D07-12-23-0168 (Original)
Plan Number: 19424

DRAWING NO. A0-221 **REV. NO.** 05