
SEAN MOORE MCIP, RPP
 MANAGER, DEVELOPMENT REVIEW - WEST
 PLANNING, INFRASTRUCTURE & ECONOMIC
 DEVELOPMENT DEPARTMENT, CITY OF OTTAWA

APPROVED
 By Sean Moore at 4:10 pm, Jun 11, 2026



SEE SHEET L01-102
 SEE SHEET L01-108



SEE SHEET L01-102
 SEE SHEET L01-104

CONSTRUCTION FENCE AT LIMIT
 OF WORK TO MEET
 TREE PROTECTION FENCE
 REQUIREMENTS

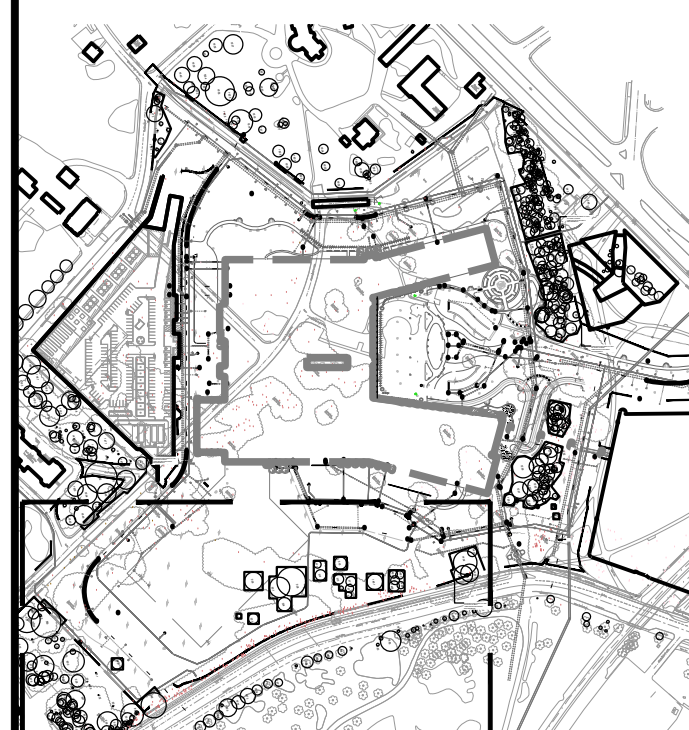
CONSTRUCTION FENCE AT LIMIT
 OF WORK TO MEET
 TREE PROTECTION FENCE
 REQUIREMENTS

PROJECT
 THE OTTAWA HOSPITAL
 NEW CAMPUS
 DEVELOPMENT -
 PHASE 4 MAIN HOSPITAL
 BUILDING
 900 CARLING AVE. OTTAWA ONTARIO

CLIENT
 The Ottawa Hospital |  L'Hôpital d'Ottawa

CONSTRUCTION
 


CLIENT PROJECT NO.
 1070002

KEY PLAN
 TRUE NORTH PROJECT NORTH


THIS DRAWING TO BE PRINTED IN COLOUR.

| NO. | DESCRIPTION | DATE |
|-----|---------------------------------|------------|
| 07 | SITE PLAN CONTROL, RESUBMISSION | 2026-01-10 |
| 06 | 90% DD SUBMISSION | 2025-06-19 |
| 05 | SITE PLAN CONTROL, RESUBMISSION | 2025-04-03 |
| 04 | 65% DD SUBMISSION | 2025-03-03 |
| 03 | 35% DD SUBMISSION | 2025-01-29 |
| 02 | AC/PDR READINESS | 2025-01-09 |
| 01 | 80% SD SUBMISSION | 2024-08-15 |
| 00 | ISSUED | DATE |

REVISIONS
 DRAWING STATUS
NOT FOR CONSTRUCTION
 DISCREPANCIES MUST BE REPORTED IMMEDIATELY TO THE ARCHITECT. BEFORE PROCEEDING. ONLY FIGURED DIMENSIONS ARE TO BE USED. CONTRACTORS MUST CHECK ALL DIMENSIONS ON SITE. THIS DRAWING IS PROTECTED BY COPYRIGHT.
 ALL DIMENSIONS ARE SHOWN IN METRIC.

AUTHOR


PROJECT TEAM
 DESIGN/BUILDER: POLED, A JOINT VENTURE
 ARCHITECTURAL: PARON ARCHITECTS LIMITED, JOON LAMARIE PRATTE ARCHITECTES, ADAMSON ASSOCIATE ARCHITECTS, 888 ARCHITECTS INC.
 STRUCTURAL: STEPHENSON ENGINEERING LTD., BOUTHILLETTE PARIZEAU INC.
 MECHANICAL: HJ ANGLIS & ASSOCIATES LTD., CROSBY ENGINEERING LTD.
 ELECTRICAL: MCELVEY & BIRN INTERNATIONAL INC.
 CIVIL: WSP | PARSONS INC.
 LANDSCAPE: VERTECOBS DESIGN INC., PWP LANDSCAPE ARCHITECTURE
 BUILDING CODE: UMOG BUILDING CODE CONSULTANTS LTD.
 AUTHOR PROJECT NO.: **PCL2301_C**

DRAWING TITLE
TREE PRESERVATION PLAN

DRAWN: _____ CHECKED: _____
 SCALE: AT 40" x 60" DATE: 15-AUG-2024
 GRAPHIC SCALE: 1:250 SCALE IN METERS

DRAWING NO.: **L01-104** REV. NO.: **07**

SEE SHEET L01-101
 SEE SHEET L01-105

REFER TO L00-001-L00-005 FOR NOTES AND LEGENDS