



TRUE NORTH CONSTRUCTION NORTH

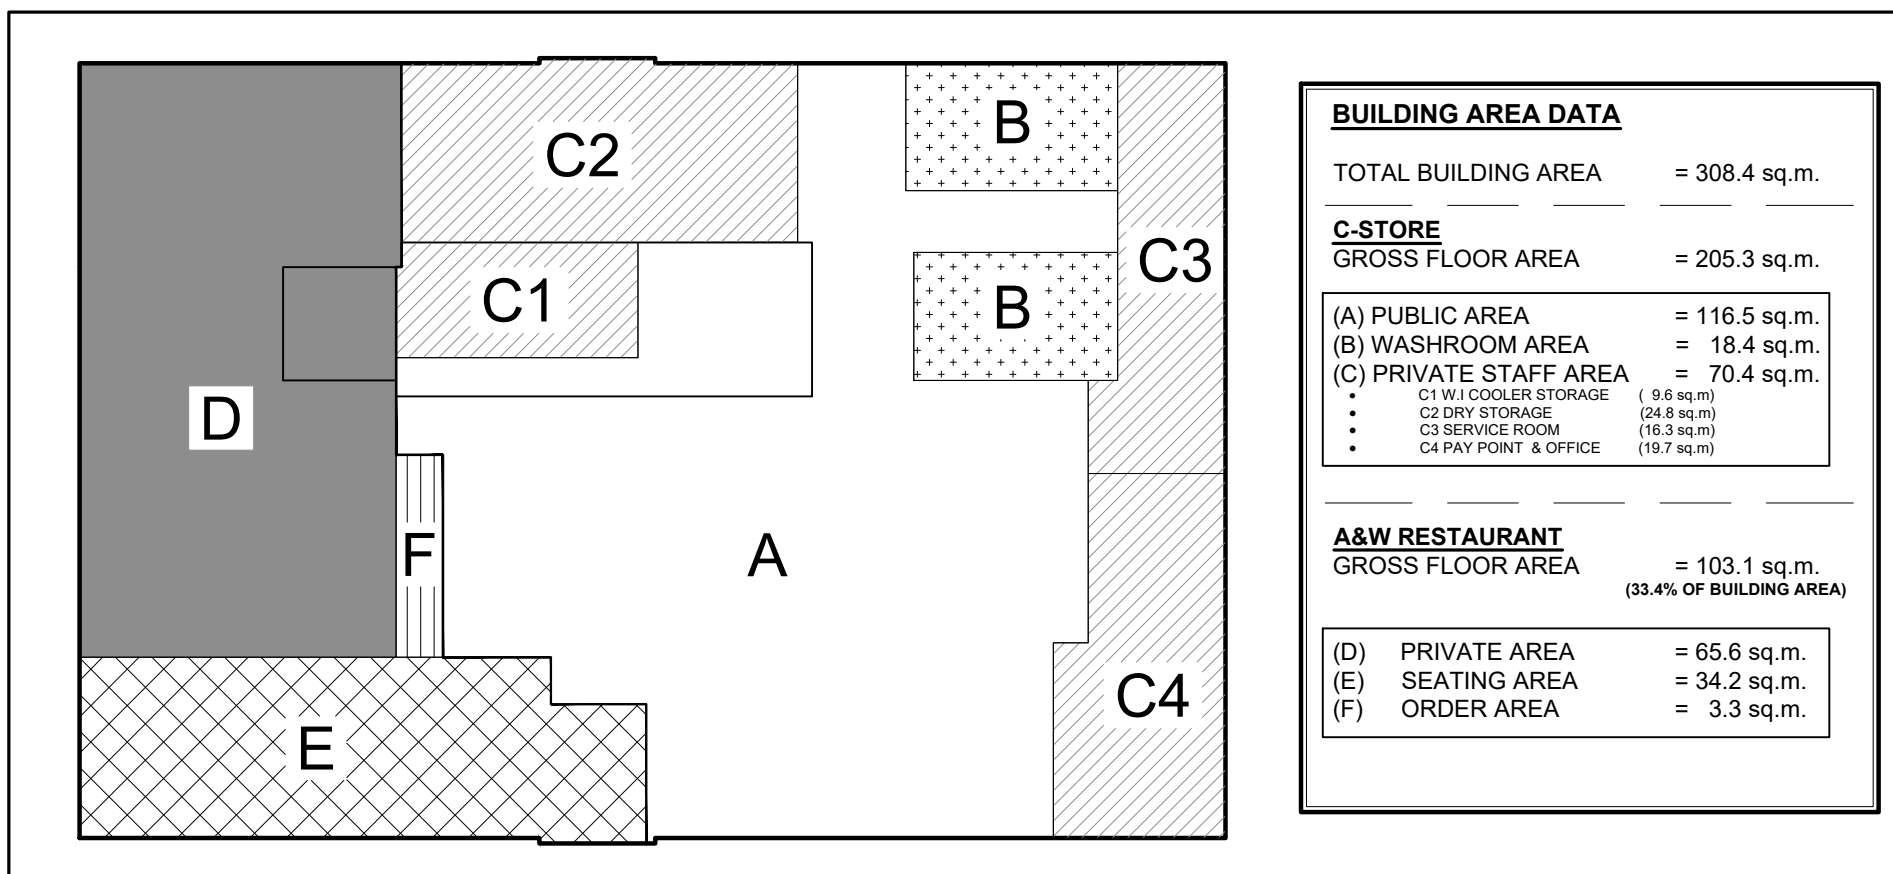

BUILDING AREA DATA	
TOTAL BUILDING AREA	= 308.4 sq.m.
C-STORE	
GROSS FLOOR AREA	= 205.3 sq.m.
(A) PUBLIC AREA	= 116.5 sq.m.
(B) WASHROOM AREA	= 18.4 sq.m.
(C) PRIVATE STAFF AREA	= 70.4 sq.m.
• C1 WALK-IN COOLER STORAGE	(9.6 sq.m)
• C2 DRY STORAGE	(24.8 sq.m)
• C3 SERVICE ROOM	(16.3 sq.m)
• C4 PAY POINT & OFFICE	(19.7 sq.m)
A&W RESTAURANT	
GROSS FLOOR AREA	= 103.1 sq.m. (33.4% OF BUILDING AREA)
(D) PRIVATE AREA	= 65.6 sq.m.
(E) SEATING AREA	= 34.2 sq.m.
(F) ORDER AREA	= 3.3 sq.m.

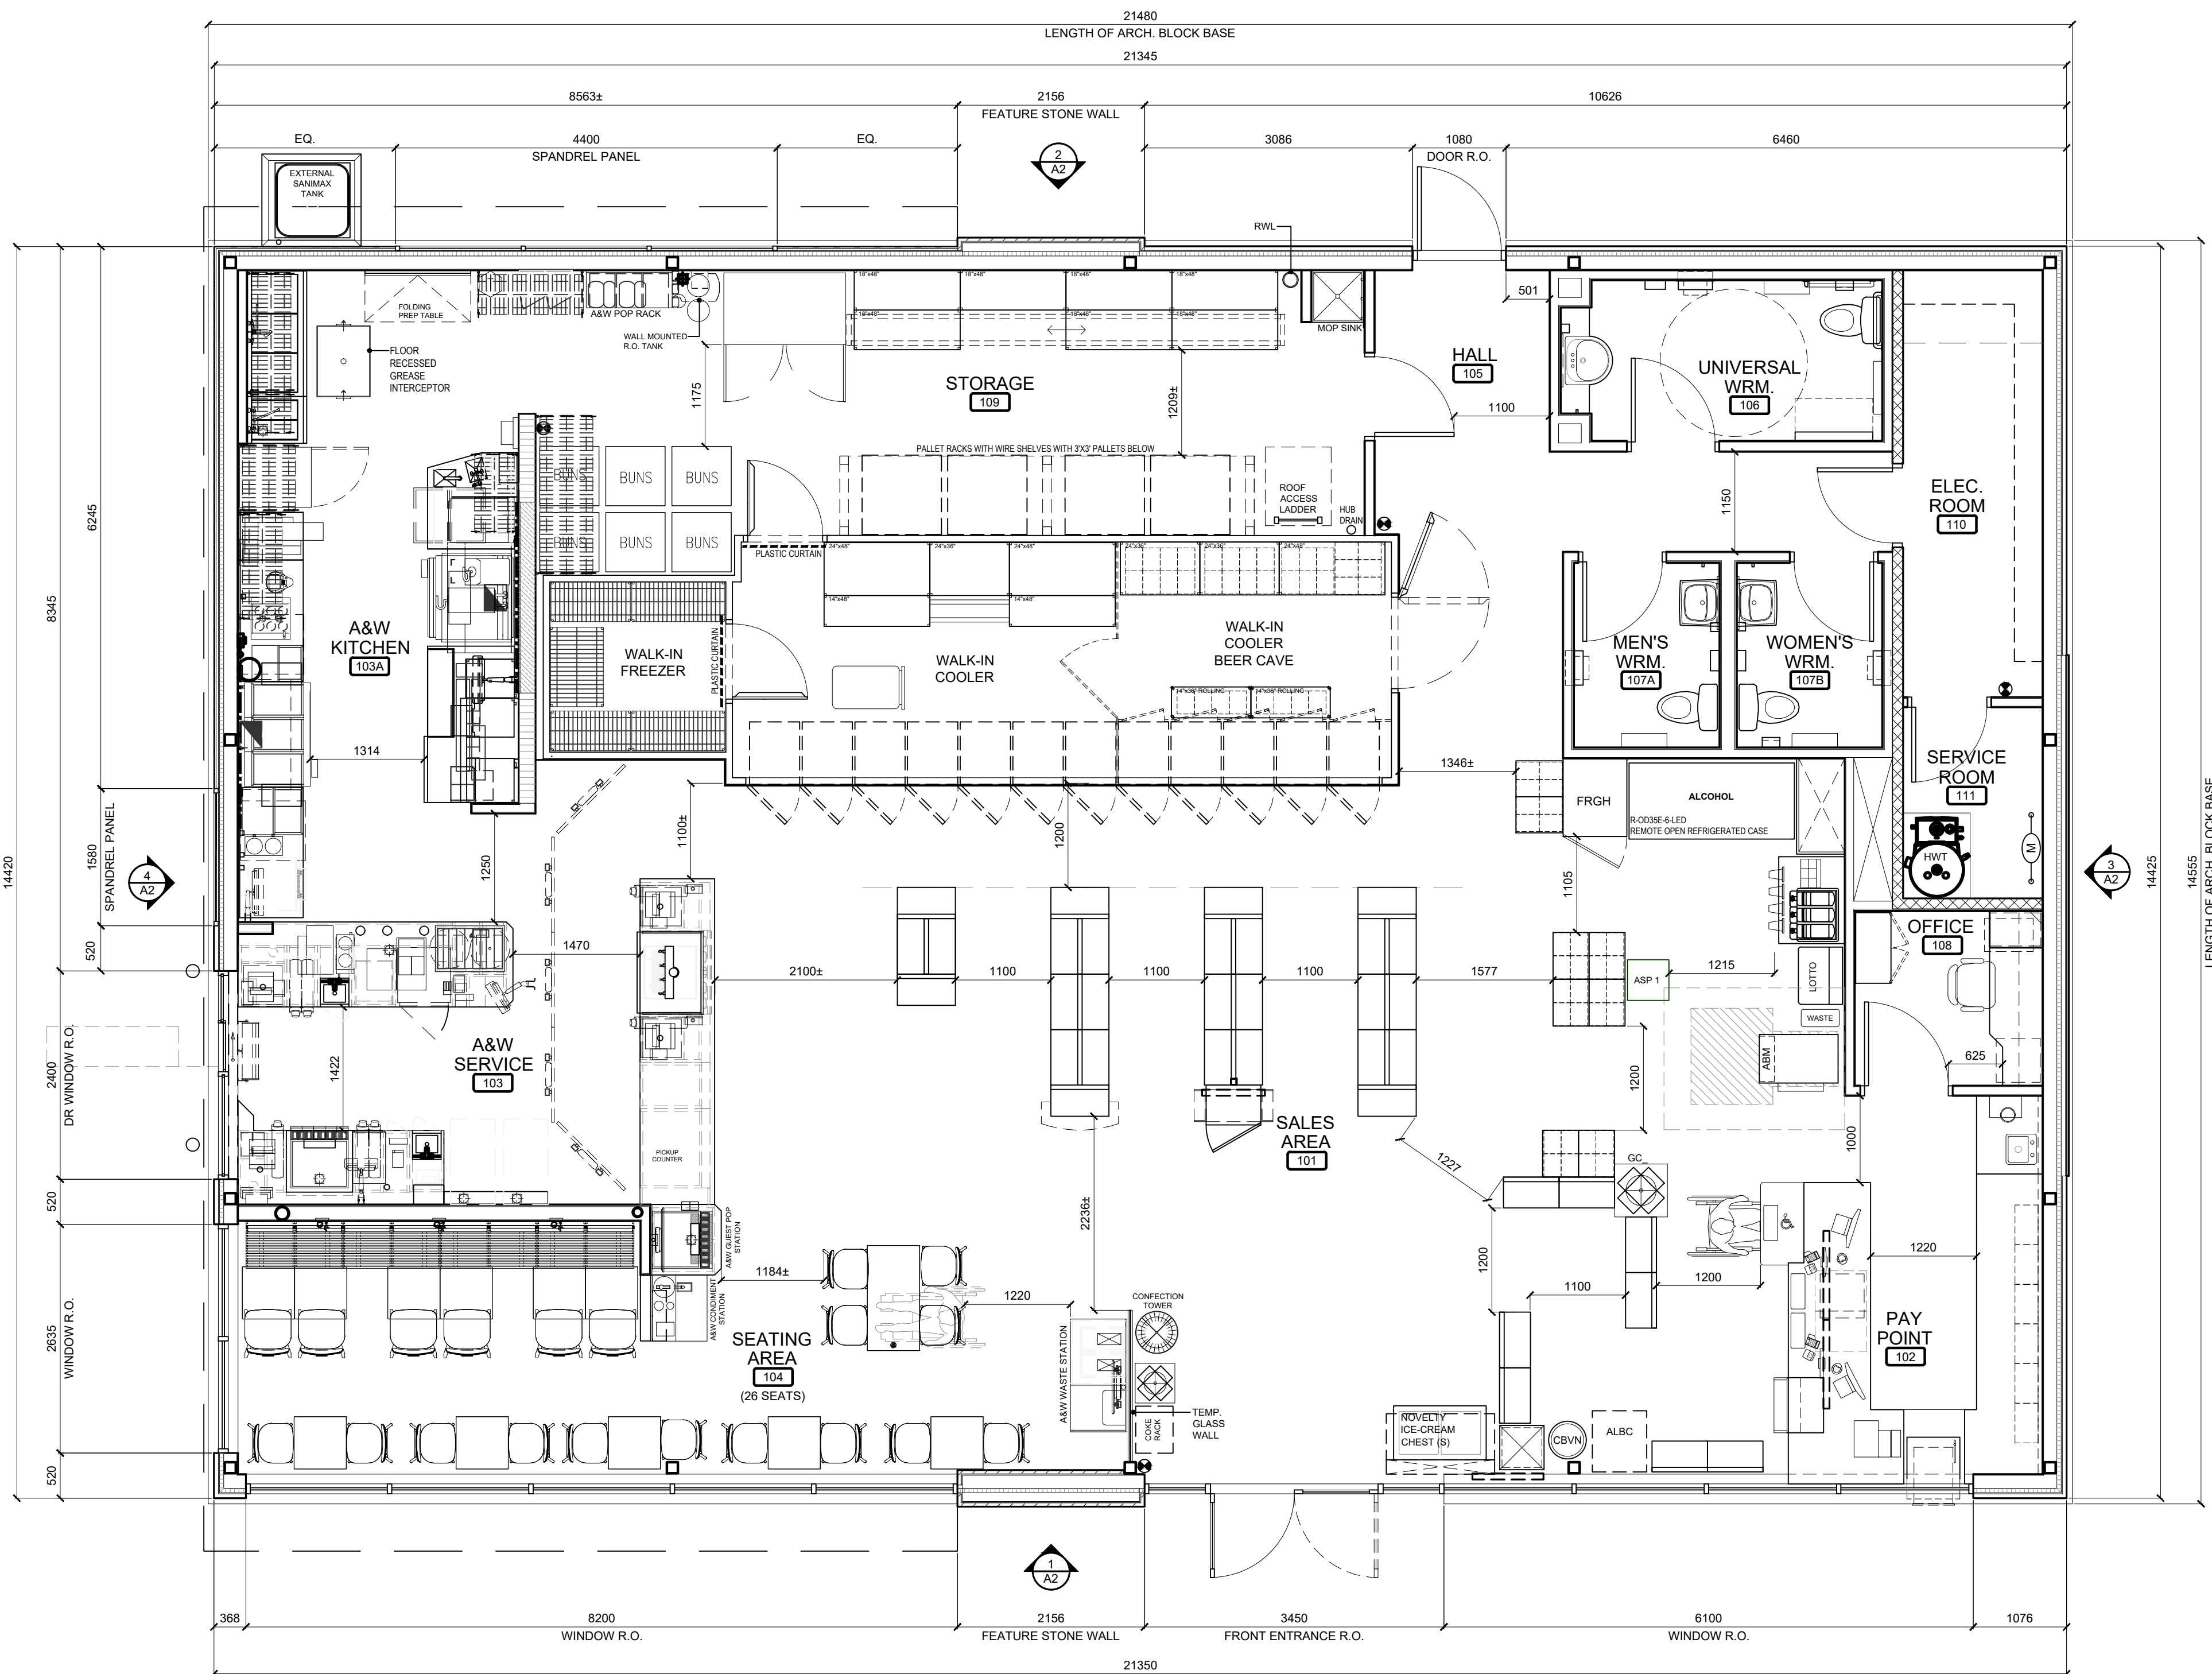

REVISION TABLE		
REV.	DESCRIPTION	DRAWN / APP'D. DATE

ISSUE TABLE		
TO	FOR	DATE
CITY	ISSUED FOR SITE PLAN APPROVAL	2026/02/13

METRIC
 ALL DIMENSIONS ARE IN MILLIMETRES U.N.O. CONTRACTOR TO CHECK/VERIFY ALL DIMENSIONS PRIOR TO COMMENCEMENT OF WORK. ALL DISCREPANCIES TO BE REPORTED TO THE PROJECT DESIGNER. DO NOT SCALE DRAWINGS.

CONSULTANT:
K PAUL ARCHITECT INC.
 TORONTO-VANCOUVER-CALGARY-ORLANDO
 2660 SHERWOOD HEIGHTS DRIVE, SUITE #200, OAKVILLE, ON L6J 7Y8




DRAWING TITLE:
C-STORE FLOOR PLAN


PROJECT:
 NEIGHBOURS N3200AW
2180 MONTREAL ROAD
 OTTAWA, ONTARIO

DRAWN BY:	RD	CAD. INFO:	SHEET SIZE D (559 x 864)
DRAWING SCALE:	1:50		PETRO-CANADA CAD FILE No.
DATE DRAWN:	FEB 2026		CONSULTANT CAD FILE No.
CHECKED BY:			PLOT SCALE
APPROVED BY:			PLOT DATE
			PLOT CONFIGURATION


STD No./OUTLET No.
65004 **A1**

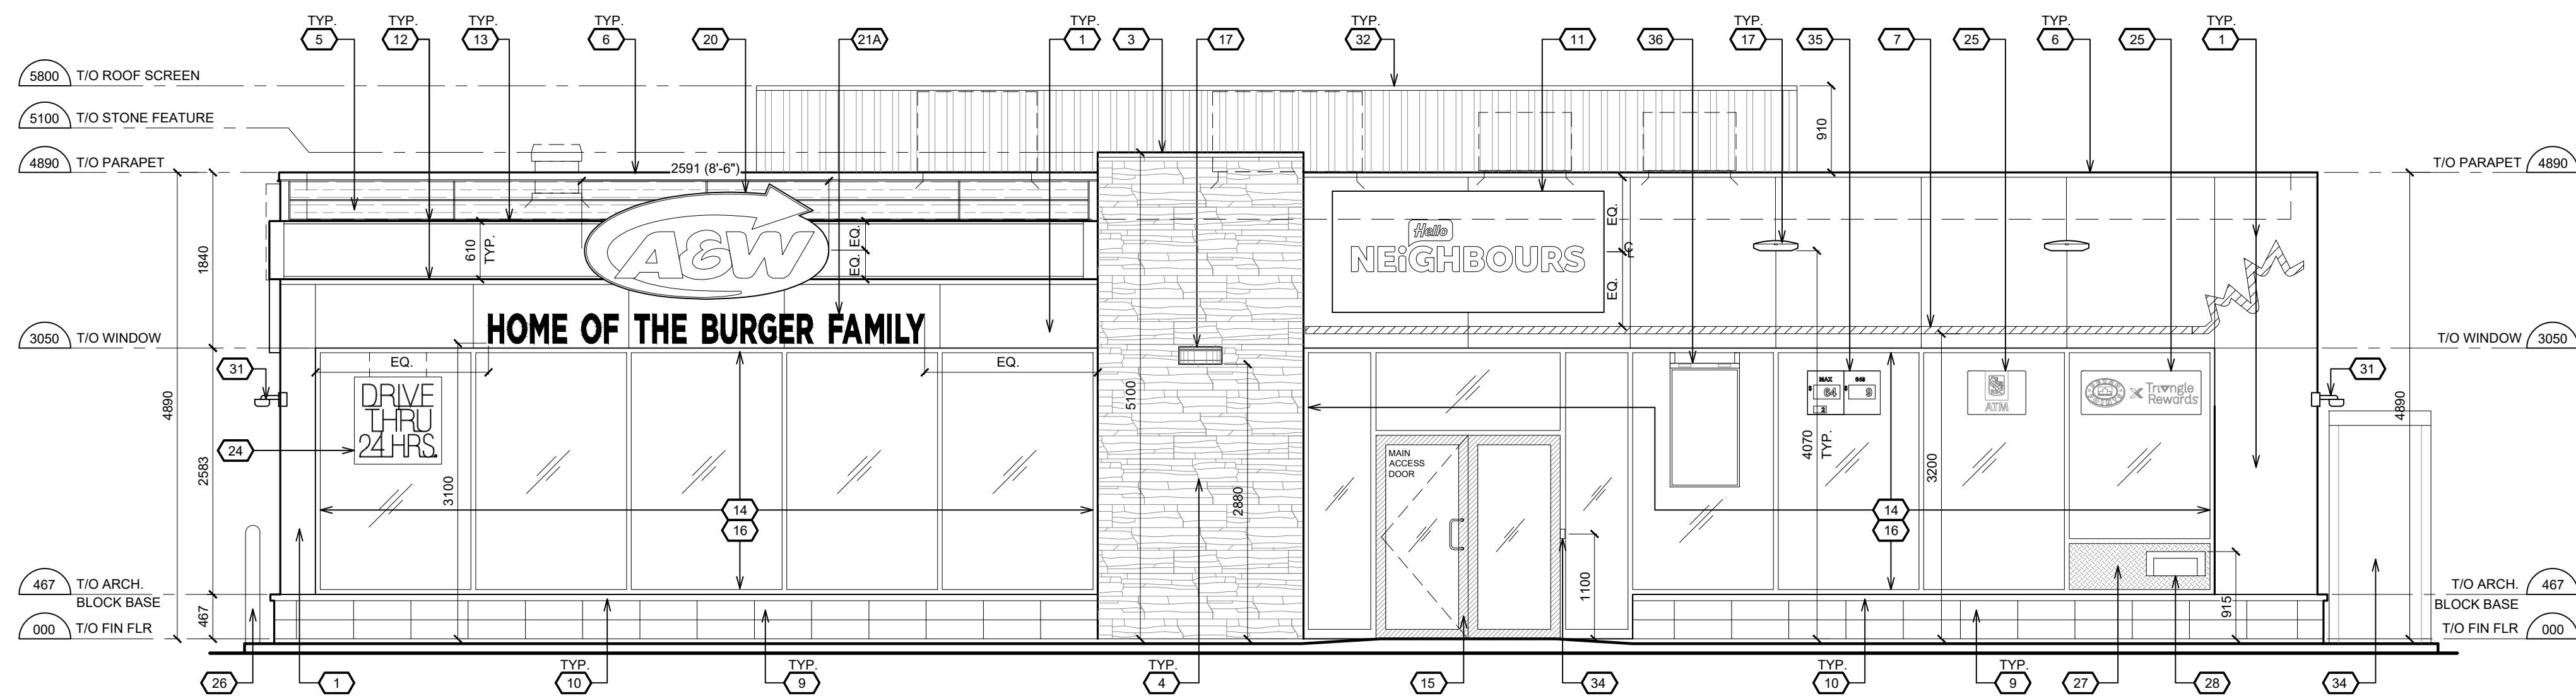

1 NORTH ELEVATION (FACING SHEPPARD ROAD)

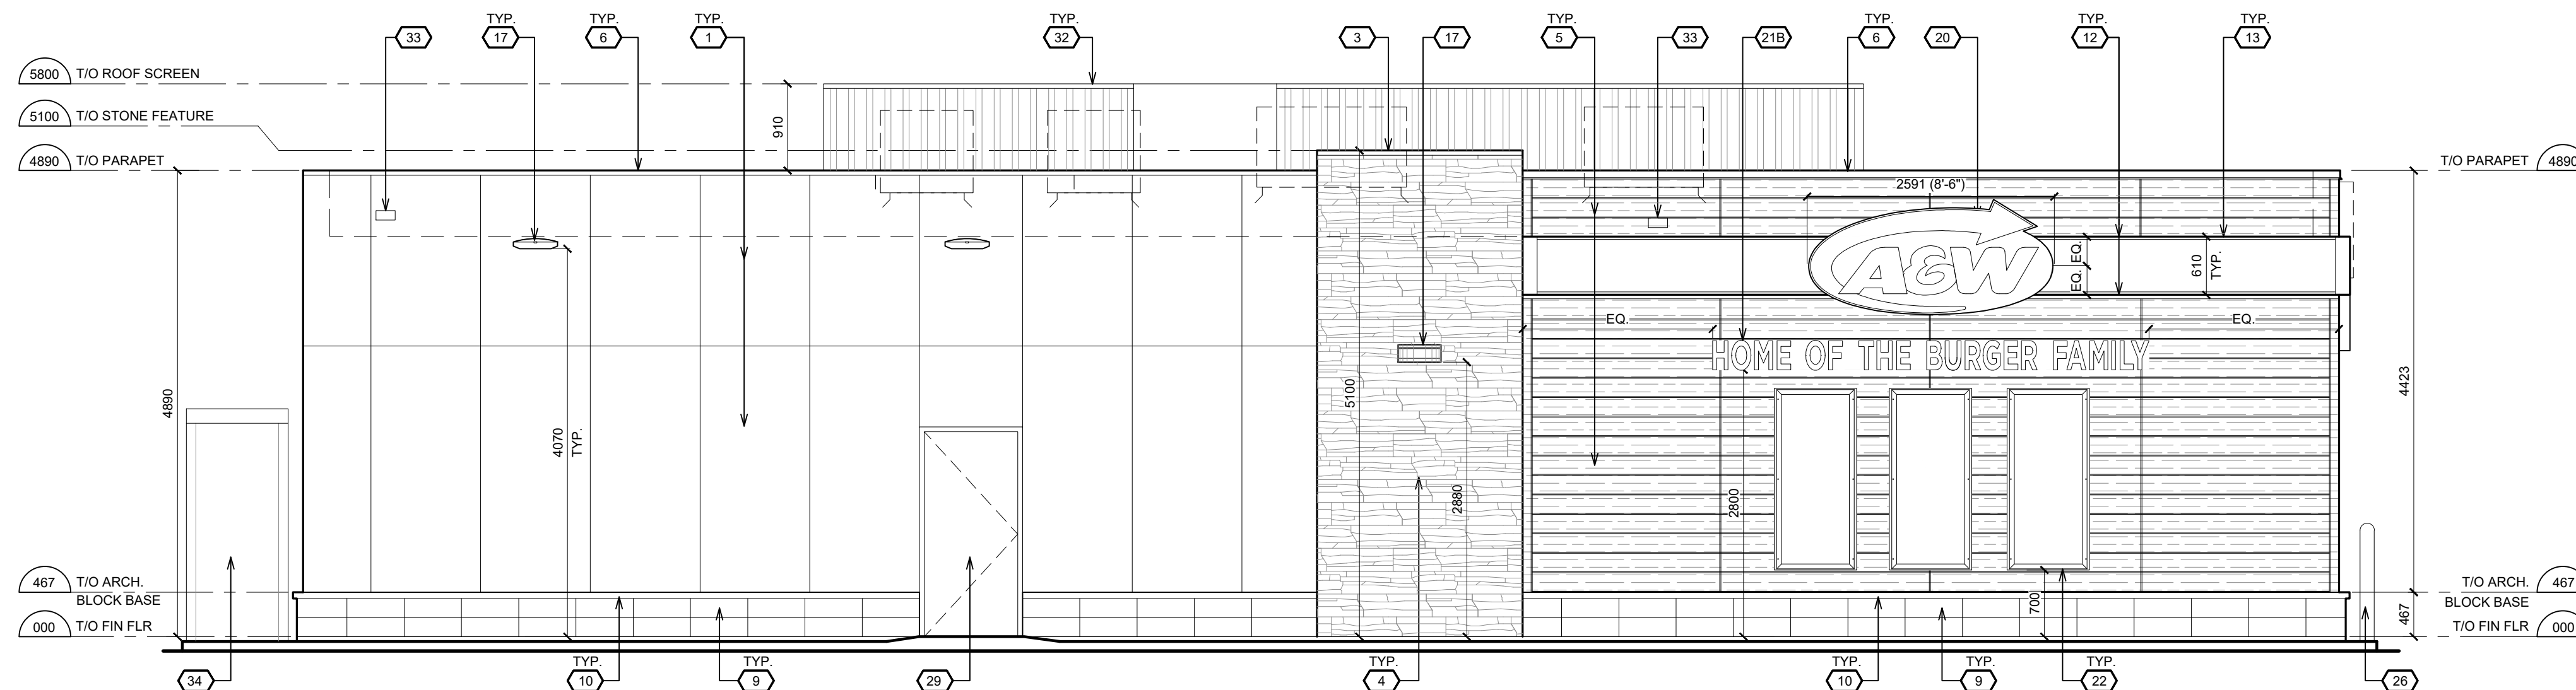

2 SOUTH ELEVATION

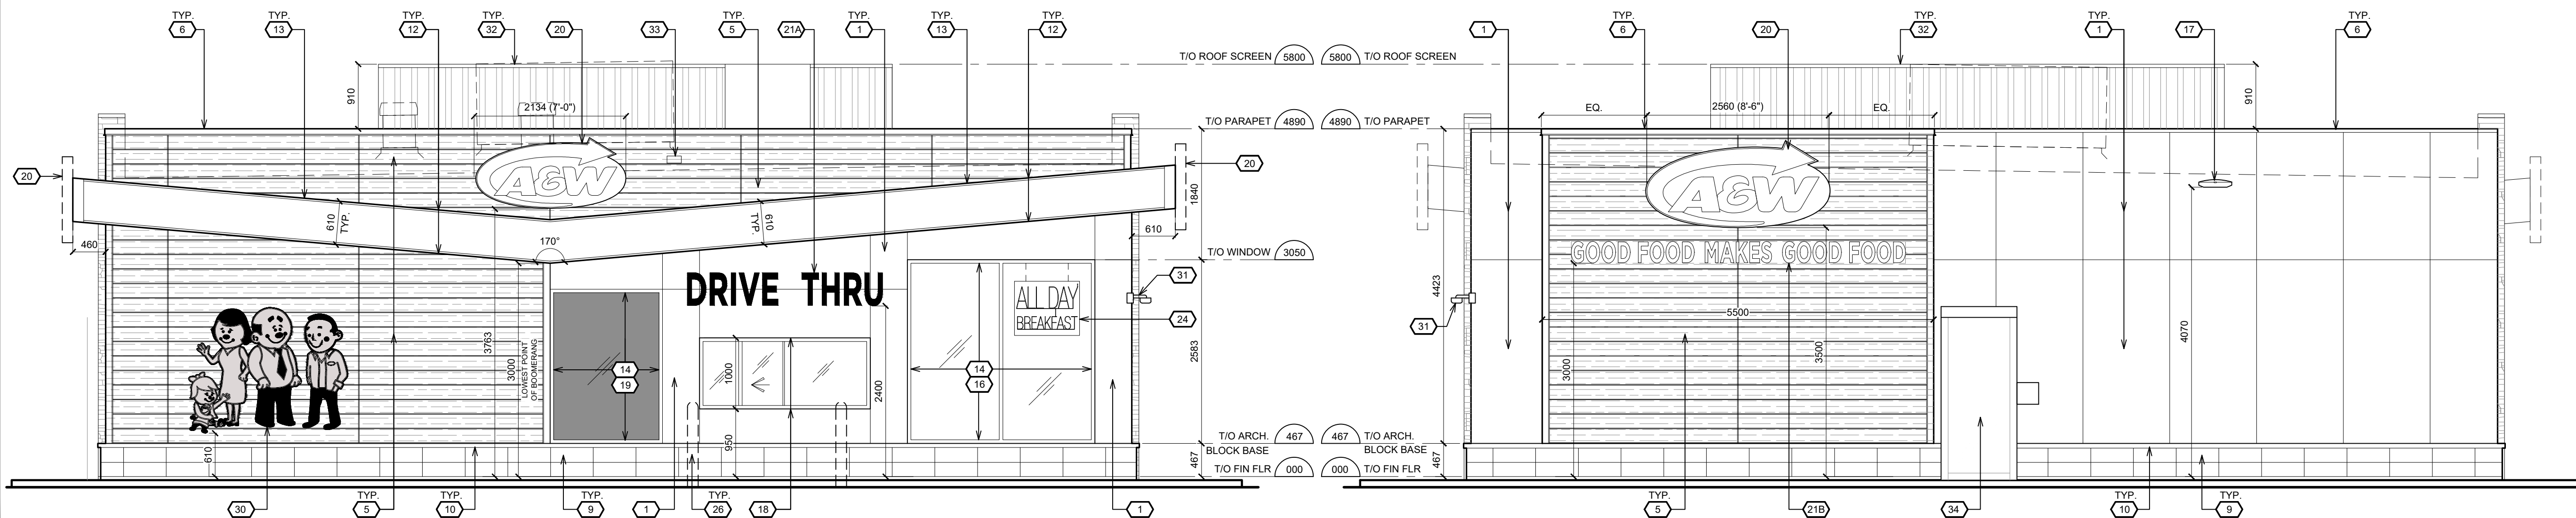

3 EAST ELEVATION

4 WEST ELEVATION (FACING MONTREAL ROAD)

NO.	PRODUCT	SPECIFICATION & COLOUR
1	ACM WALL PANEL SYSTEM	COLOUR : PC WHITE
2	METAL FLASHING (STONE WALL)	PAINT TO MATCH COLOUR : BENJAMIN MOORE HC-85 FAIRVIEW TAUPE
3	CULTURED STONE WALL FINISH	PRO-FIT ALPINE LEDGESTONE COL. PHEASANT 420117
4	PRE-FINISHED WOOD GRAIN METAL CLADDING	SPEC TO BE CONFIRMED BY A&W
5	METAL FLASHING (PARAPET)	COLOUR TO MATCH: PC WHITE
6	ILLUMINATED LED RED LEAF BAND	75mm CONTINUOUS ILLUMINATED LED RED LEAF BAND
7	ARCHITECTURAL BLOCK BASE	SHOULDCIE DESIGNER STONE TEXTURE : TEX-STONE COLOUR: GALAXY SIZE: 390mm x 190mm x 190mm H STACKED APPLICATION
8	ARCHITECTURAL SILL CAP	SHOULDCIE DESIGNER STONE 224 SLOPED SILL COLOUR: GALAXY
9	INTERNALLY ILLUMINATED SIGN (C-STORE)	
10	ILLUMINATED BOOMERANG LIGHT BOX	COLOUR : A&W ORANGE
11	FLASHING (A&W BOOMERANG)	COLOUR TO MATCH : A&W ORANGE
12	ALUMINUM WINDOW FRAMING	COLOUR : CLEAR ANODIZED
13	ALUMINUM DOOR LEAF FRAME	COLOUR : BLACK ANODIZED
14	THERMAL PANE GLASS	DOUBLE GLAZED
15	EXTERIOR LIGHT FIXTURE	FIXTURE COLOUR: BLACK - REFER TO SHEET A2.3 FOR LIGHT FIXTURE SPEC
16	DRIVE-THRU WINDOW	COLOUR : CLEAR ANODIZED
17	SPANDREL GLASS PANEL	PPG EXTRUSION COATINGS: DURANAR COATINGS - UC4332 COLONIAL GRAY (OR APPROVED EQUAL)
18	ILLUMINATED A&W LOGO SIGN	
19	NON ILLUMINATED LETTER SIGN (A&W)	COLOUR : BLACK
20	NON ILLUMINATED LETTER SIGN (A&W)	COLOUR : WHITE
21	A&W POSTER SNAP FRAME	SURFACE MOUNTED
22	METAL COVER PANEL	COLOUR : CLEAR ANODIZED (TO MATCH WINDOW FRAME ABOVE)
23	A&W 'DRIVE-THRU / BREAKFAST OPEN' ILLUMINATED SIGN	INTERIOR SUSPENDED
24	PETRO-POINTS / TRIANGLE REWARD & PARTNER 'RBC' CLING SIGN	DOUBLE SIDES OPAQUE WINDOW APPLIED VINYL
25	CONC. FILLED BOLLARD	C/W PVC BOLLARD SLEEVE COLOUR : ORANGE (WITH REFLECTIVE RING)
26	INSULATED PANEL	COLOUR : CLEAR ANODIZED
27	SECURITY DRAWER	COLOUR : SILVER ALUMINUM
28	HOLLOW METAL DOOR & FRAME	PAINT TO MATCH COLOUR : PCP WHITE
29	A&W NON-ILLUMINATED BURGER FAMILY DECAL	SURFACE MOUNTED
30	360 CAMERA	
31	METAL CLAD ROOF SCREEN	COLOUR : WHITE TO MATCH (1)
32	ROOF SCUPPER	PAINT TO MATCH ADJACENT SURFACE
33	EXTERNAL SANIMAX TANK	C/W INSULATED ENCLOSURE
34	LOTTO PANEL	INTERIOR SUSPENDED
35	CINEPLEX DIGITAL MEDIA SCREEN	INTERIOR SUSPENDED

5 EXTERIOR FINISH SCHEDULE

REVISION TABLE		
REV.	DESCRIPTION	DRAWN / APP'D. DATE

ISSUE TABLE		
TO	FOR	DATE
CITY	ISSUED FOR SITE PLAN APPROVAL	2026/02/13

METRIC
 ALL DIMENSIONS ARE IN MILLIMETRES U.N.O. CONTRACTOR TO CHECK/VERIFY ALL DIMENSIONS PRIOR TO COMMENCEMENT OF WORK. ALL DISCREPANCIES TO BE REPORTED TO THE PROJECT DESIGNER. DO NOT SCALE DRAWINGS.

CONSULTANT:
K PAUL ARCHITECT INC.
 TORONTO-VANCOUVER-CALGARY-ORLANDO
 2660 SHERWOOD HEIGHTS DRIVE, SUITE #200, OAKVILLE, ON L6J 7Y8




DRAWING TITLE:
EXTERIOR ELEVATIONS


PROJECT:
 NEIGHBOURS N3200AW
2180 MONTREAL ROAD
 OTTAWA, ONTARIO

DRAWN BY:	CL	CAD. INFO. SHEET SIZE: D (559 x 864)
DRAWING SCALE:	1:50	PETRO-CANADA CAD FILE No.
DATE DRAWN:	FEB 2026	CONSULTANT CAD FILE No.
CHECKED BY:		PLOT SCALE
APPROVED BY:		PLOT DATE
		PLOT CONFIGURATION


STD No./OUTLET No.
65004 **A2**

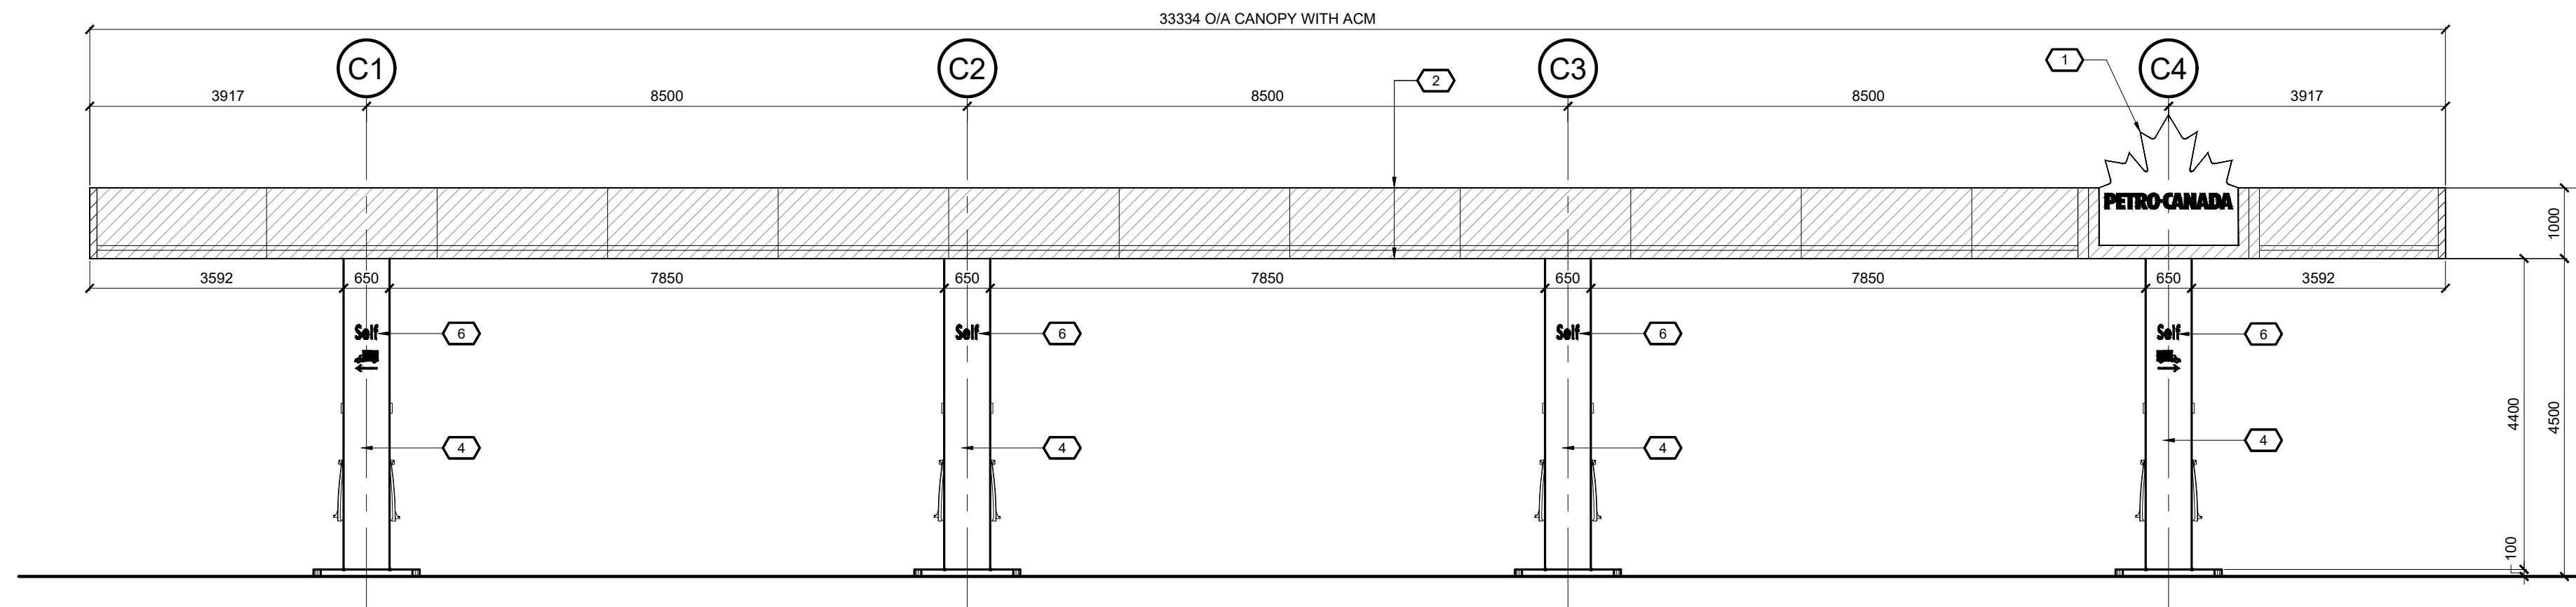


1 NORTH ELEVATION

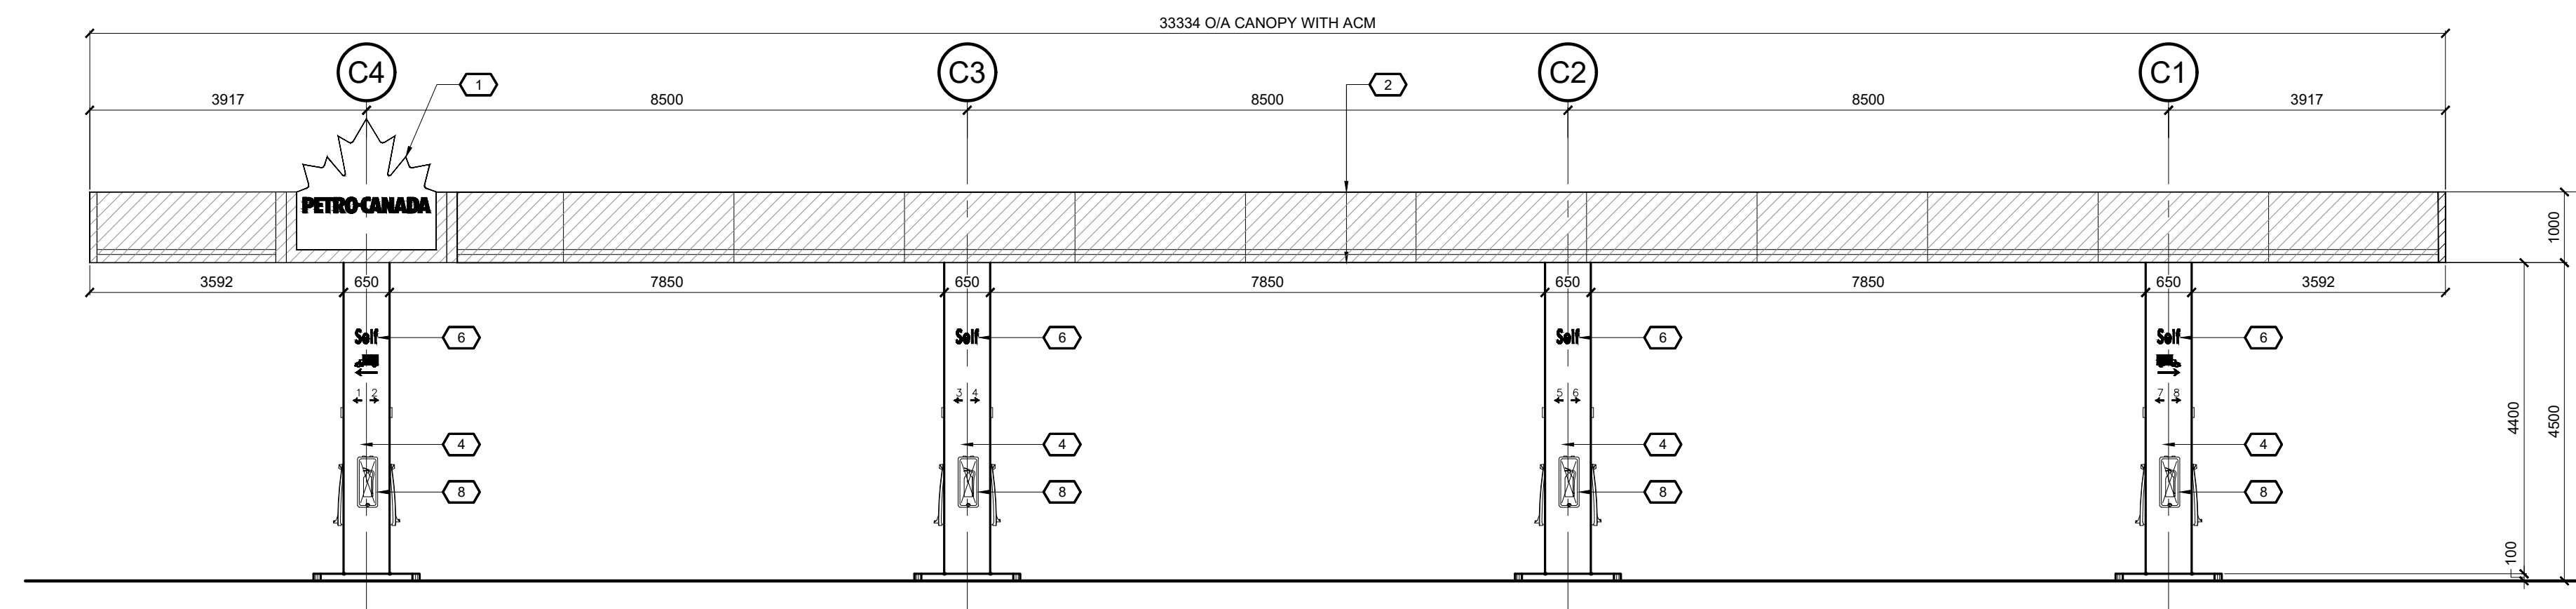

2 SOUTH ELEVATION

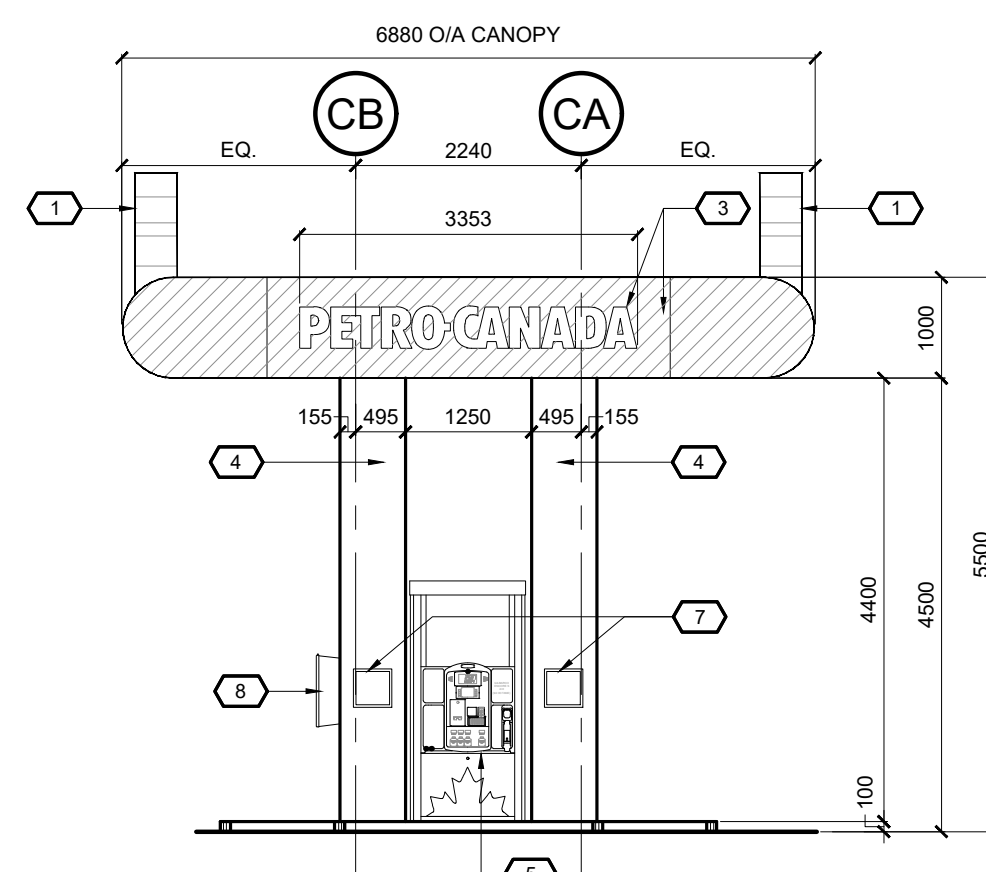

3 EAST ELEVATION

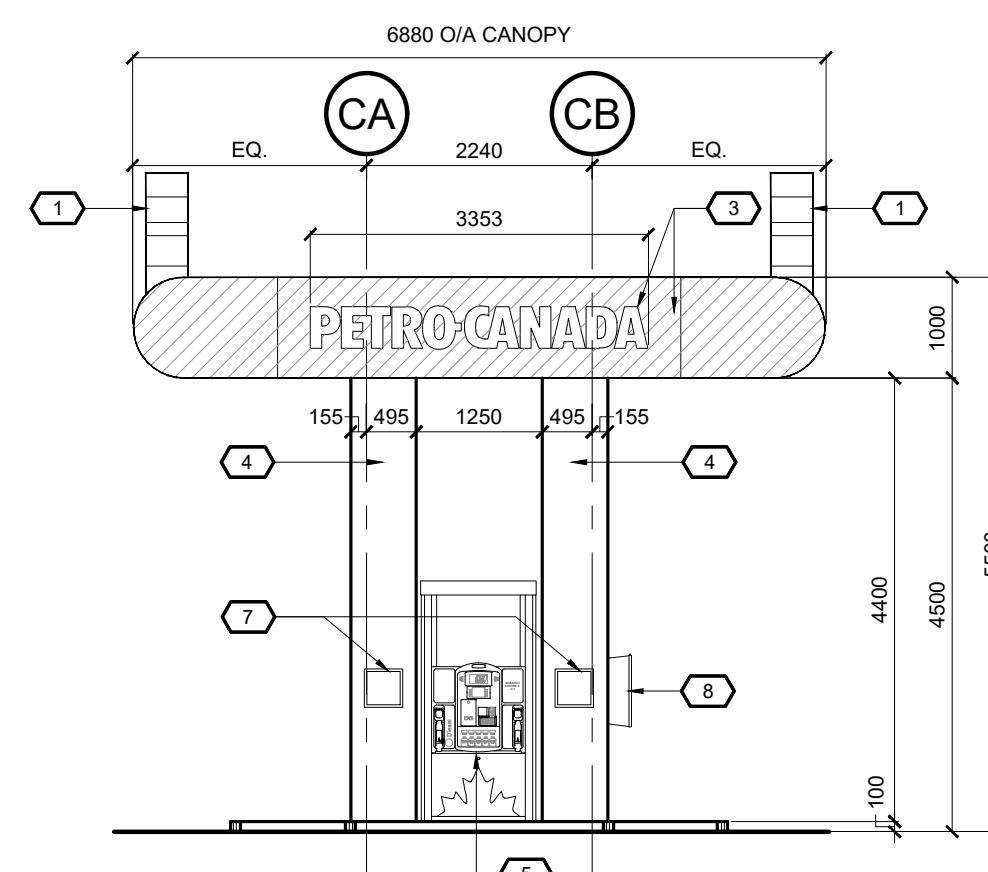

4 WEST ELEVATION

NO.	PRODUCT	SPECIFICATION & COLOUR
1	ILLUMINATED SIGNAGE	SUPPLIED BY SIGN COMPANY
2	ALUMINUM COMPOSITE METAL PANELS	1000mm HALF ROUND WITH INTEGRAL REVEAL GLOSS RED C/W RED LED LIGHT STRIP IN REVEAL
3	ALUMINUM COMPOSITE METAL PANELS	1000mm GLOSS RED FLAT PANELS C/W INTEGRAL INTERNALLY ILLUMINATED SIGN BOX WITH WHITE ACRYLIC PUSH THROUGH LETTERS
4	ALUMINUM COMPOSITE METAL PANEL	COLOUR: PC WHITE
5	GAS DISPENSER UNIT	
6	VINYL LETTER / GRAPHIC	COLOUR: BLACK
7	SNAP FRAME DISPLAY UNIT	
8	FIRE EXTINGUISHER	ONE PER COLUMN

5 FINISH SCHEDULE
SCALE: N.T.S.

REVISION TABLE		
REV.	DESCRIPTION	DRAWN / APP'D. DATE

ISSUE TABLE		
TO	FOR	DATE
CITY	ISSUED FOR SITE PLAN APPROVAL	2026/02/13

METRIC
ALL DIMENSIONS ARE IN MILLIMETRES U.N.O. CONTRACTOR TO CHECK/VERIFY ALL DIMENSIONS PRIOR TO COMMENCEMENT OF WORK. ALL DISCREPANCIES TO BE REPORTED TO THE PROJECT DESIGNER. DO NOT SCALE DRAWINGS.

CONSULTANT:
K PAUL ARCHITECT INC.
TORONTO-VANCOUVER-CALGARY-ORLANDO
2660 SHERWOOD HEIGHTS DRIVE, SUITE #200, OAKVILLE, ON L6J 7Y8




DRAWING TITLE:
GAS BAR CANOPY ELEVATIONS


PROJECT:
NEIGHBOURS N3200AW
2180 MONTREAL ROAD
OTTAWA, ONTARIO

DRAWN BY: RG	CAD. INFO.: SHEET SIZE D (559 x 864)
DRAWING SCALE: 1:75	PETRO-CANADA CAD FILE No.
DATE DRAWN: FEB 2026	CONSULTANT CAD FILE No.
CHECKED BY:	PLOT SCALE
APPROVED BY:	PLOT DATE
	PLOT CONFIGURATION


STD No./OUTLET No.
65004 **C1**

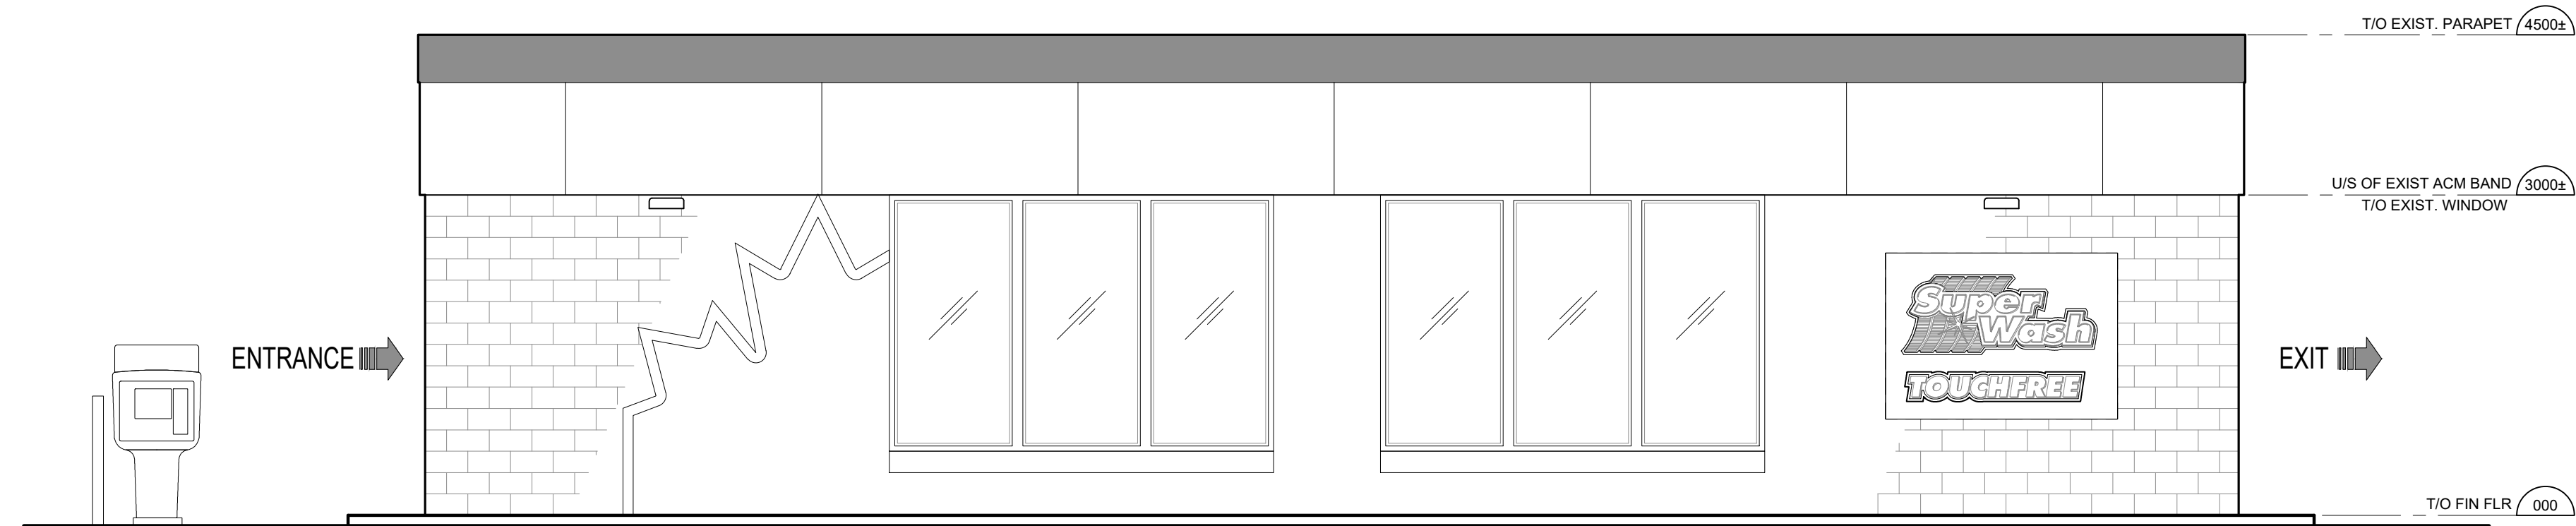


1 EAST ELEVATION (EXIST.)

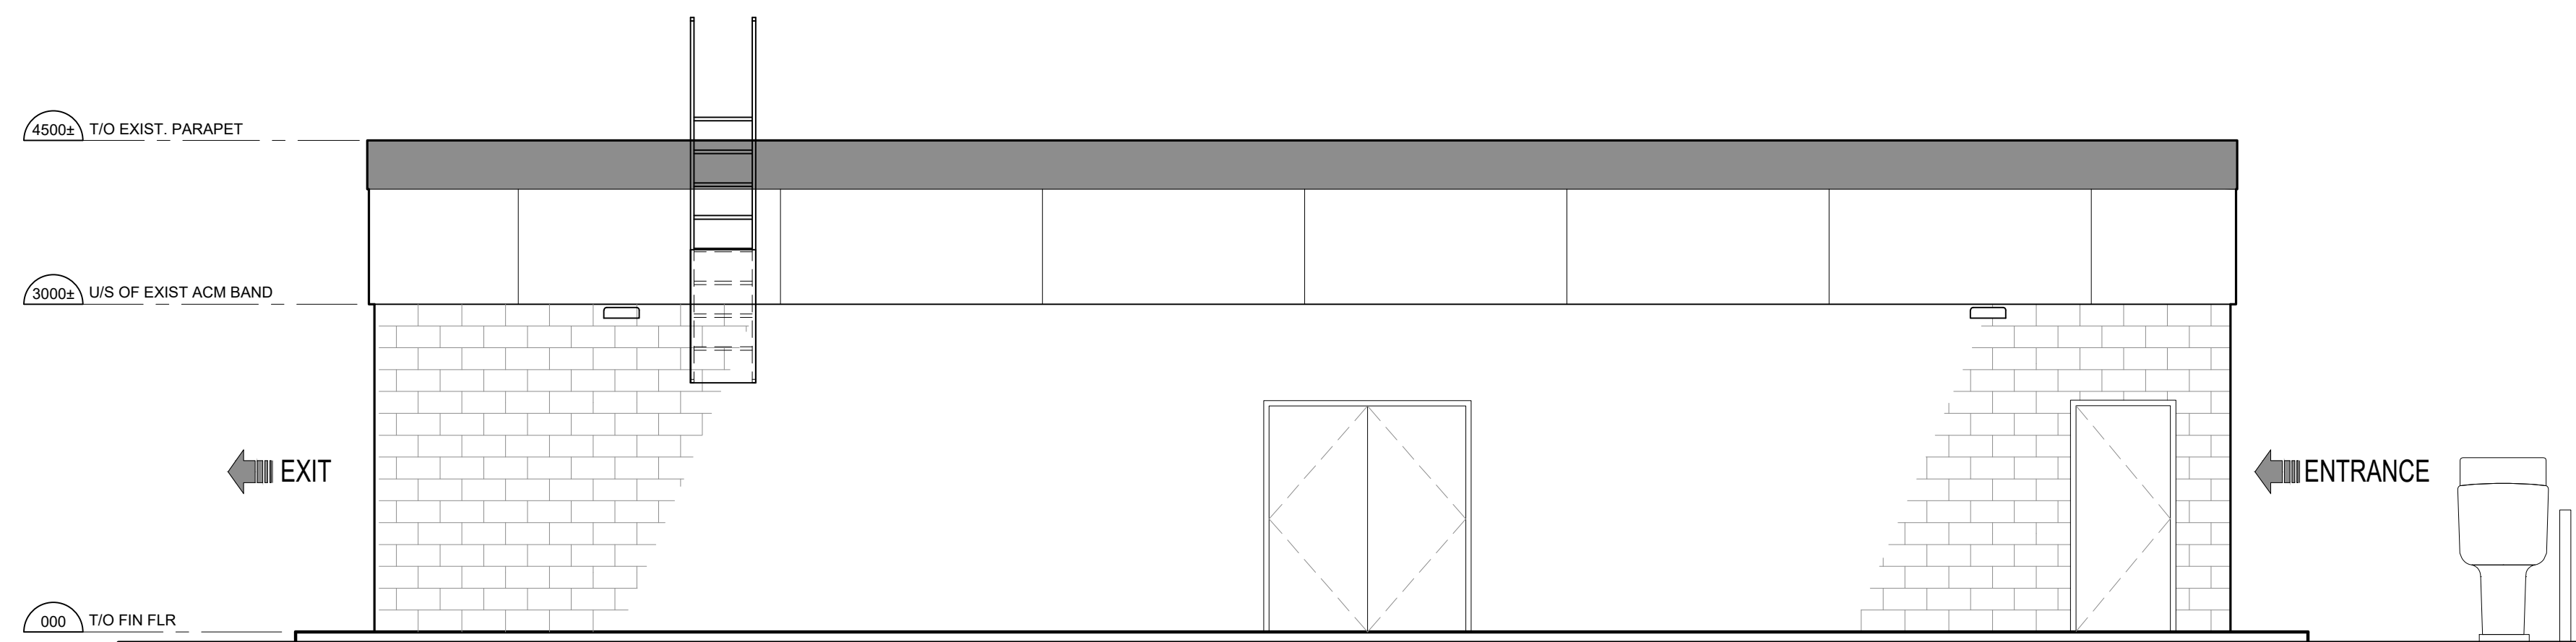

2 WEST ELEVATION (EXIST.)

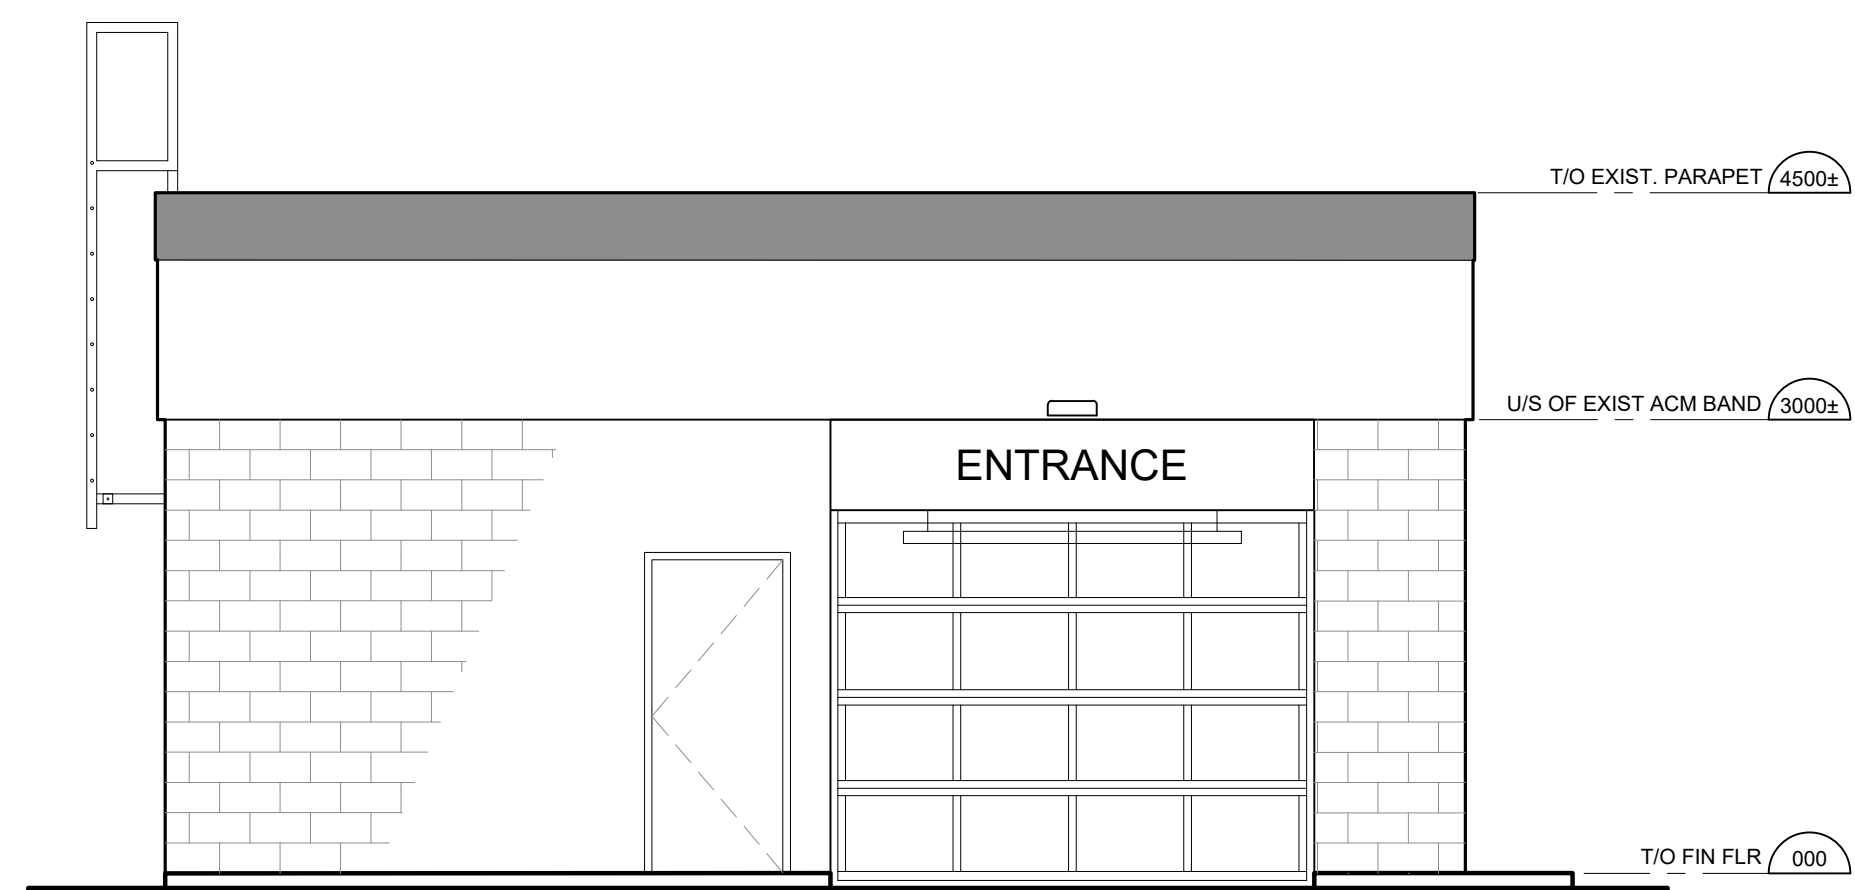

3 SOUTH ELEVATION (EXIST.)

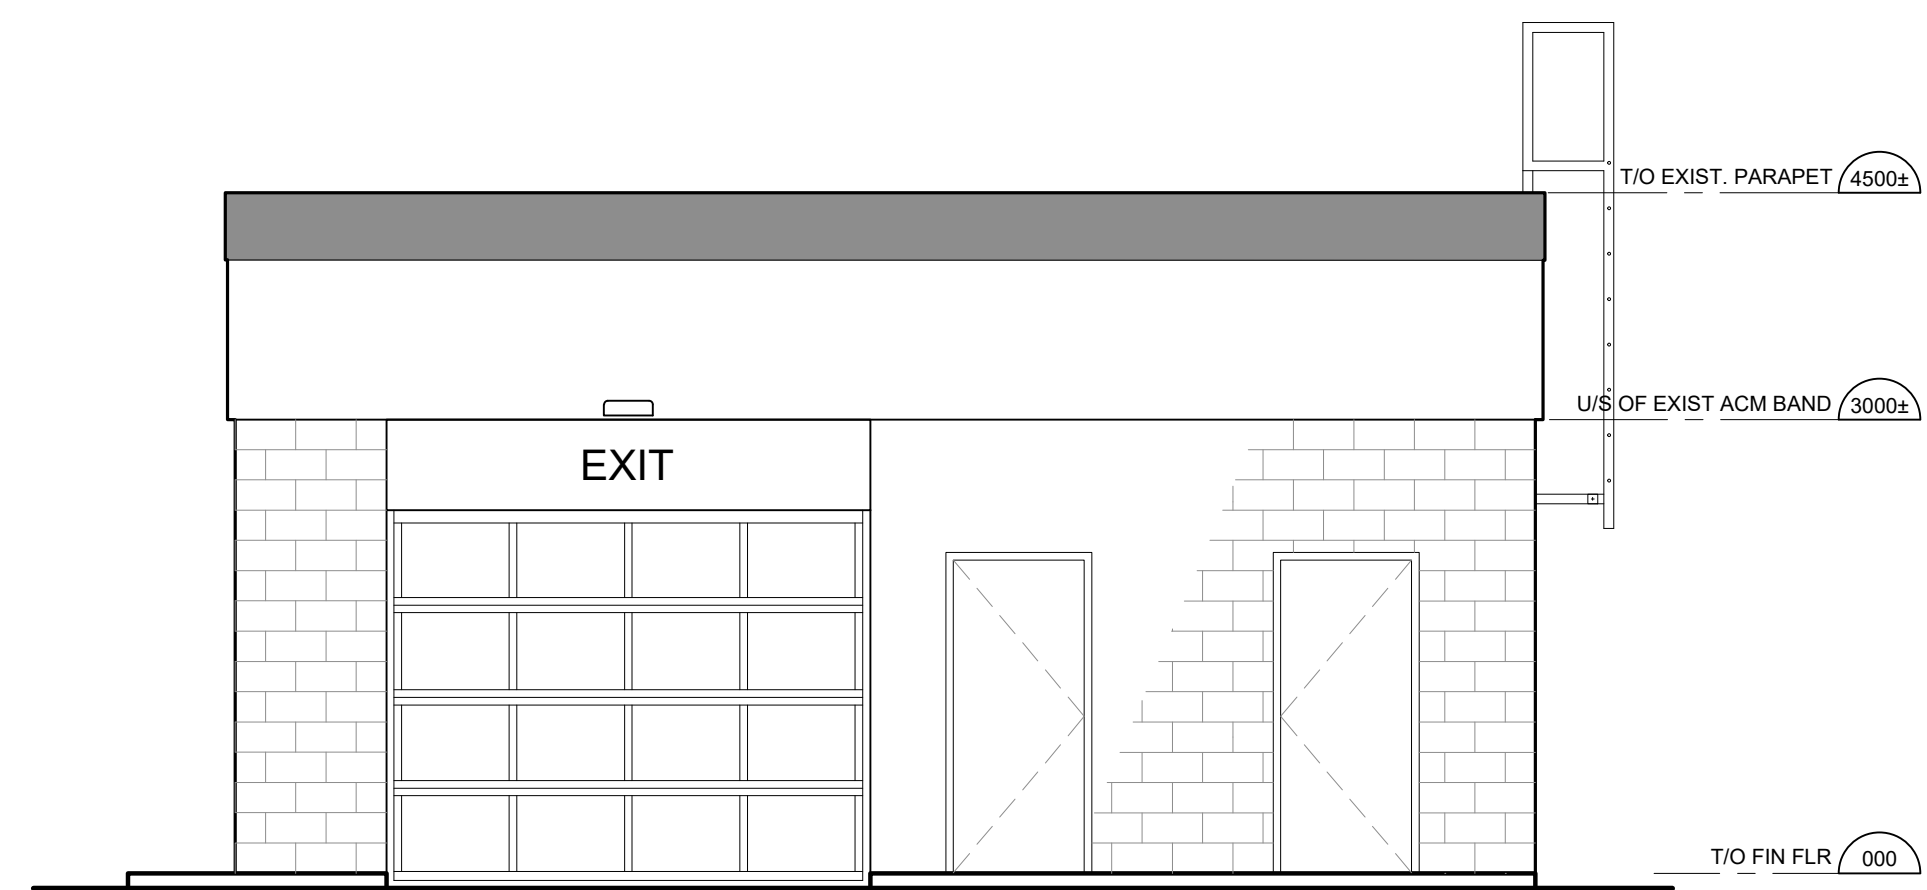

4 NORTH ELEVATION (EXIST.)

REVISION TABLE		
REV.	DESCRIPTION	DRAWN / APP'D. DATE

ISSUE TABLE		
TO	FOR	DATE
CITY	ISSUED FOR SITE PLAN APPROVAL	2026/02/13

METRIC
 ALL DIMENSIONS ARE IN MILLIMETRES U.N.O.. CONTRACTOR TO CHECK/VERIFY ALL DIMENSIONS PRIOR TO COMMENCEMENT OF WORK. ALL DISCREPANCIES TO BE REPORTED TO THE PROJECT DESIGNER. DO NOT SCALE DRAWINGS.

SEAL:

CONSULTANT:
K PAUL ARCHITECT INC.
 TORONTO-VANCOUVER-CALGARY-ORLANDO
 2860 SHERWOOD HEIGHTS DRIVE, SUITE #200, OAKVILLE, ON L6J 7Y8




DRAWING TITLE:
CAR WASH ELEVATIONS (EXISTING)


PROJECT:
 NEIGHBOURS N3200AW
 2180 MONTREAL ROAD
 OTTAWA, ONTARIO

DRAWN BY: RG	CAD INFO: SHEET SIZE: D (559 x 864)
DRAWING SCALE: AS NOTED	PETRO-CANADA CAD FILE No.
DATE DRAWN: FEB 2026	CONSULTANT CAD FILE No.
CHECKED BY:	PLOT SCALE
APPROVED BY:	PLOT DATE
	PLOT CONFIGURATION


STD No./OUTLET No.
65004 CW1

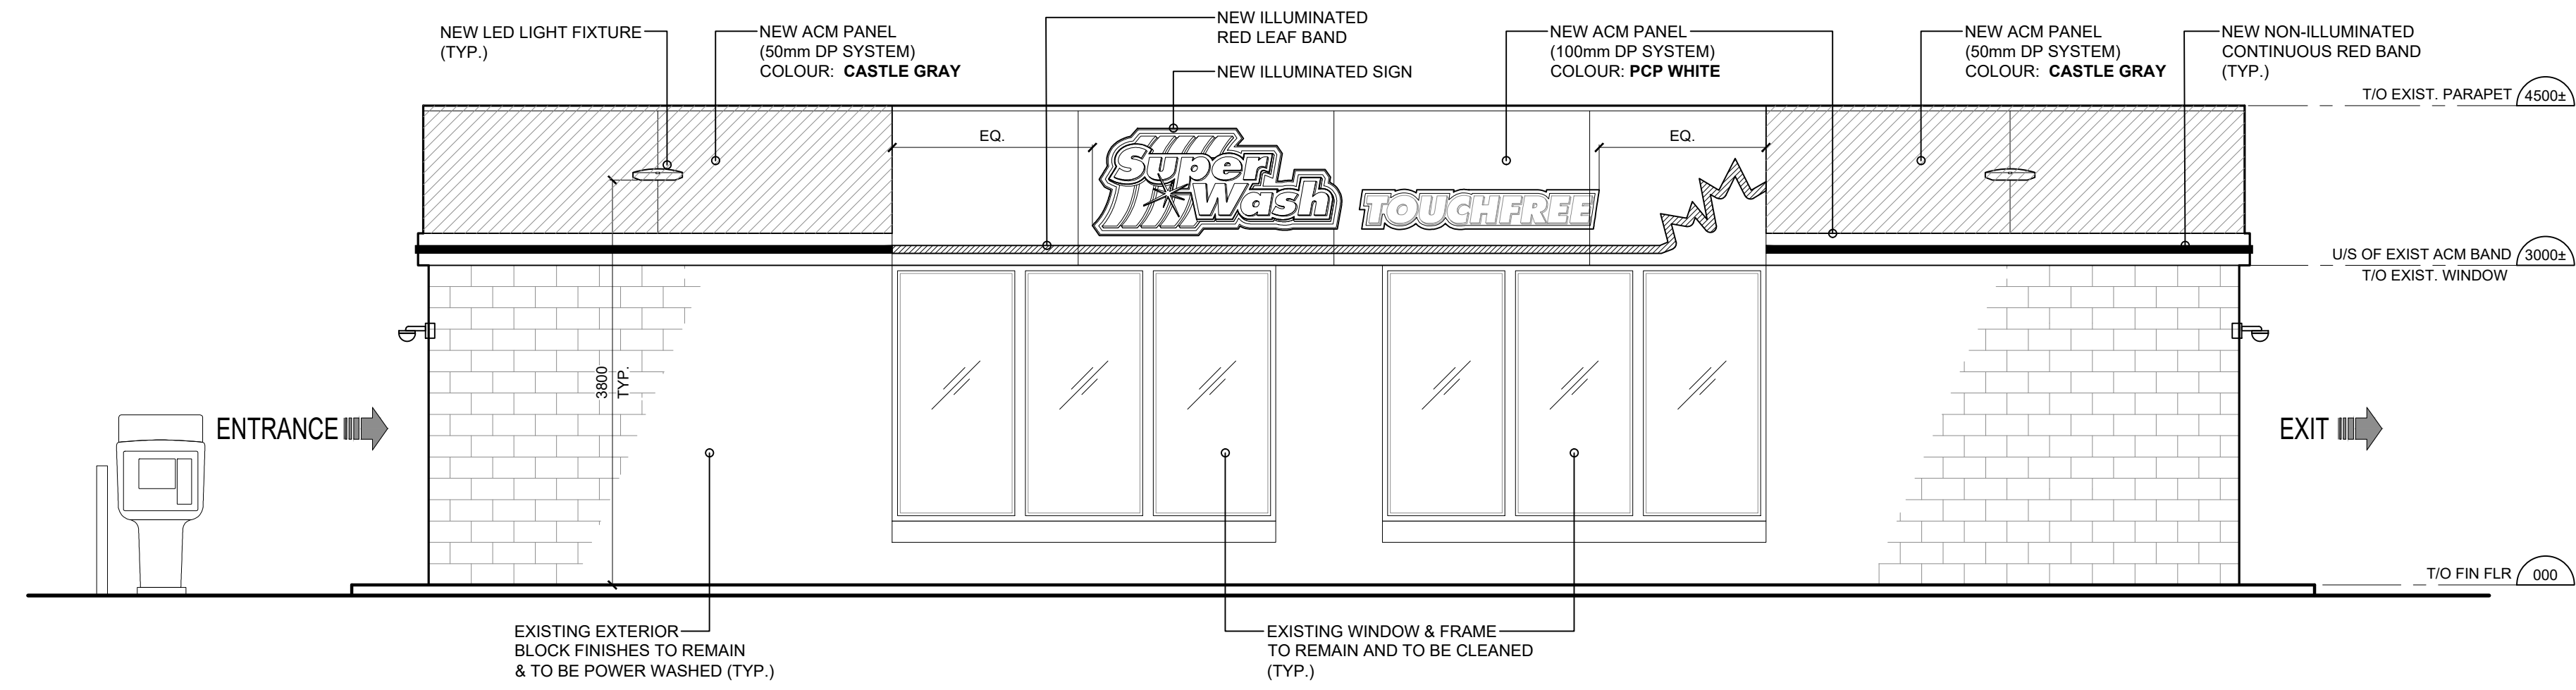


1 EAST ELEVATION (PROPOSED)

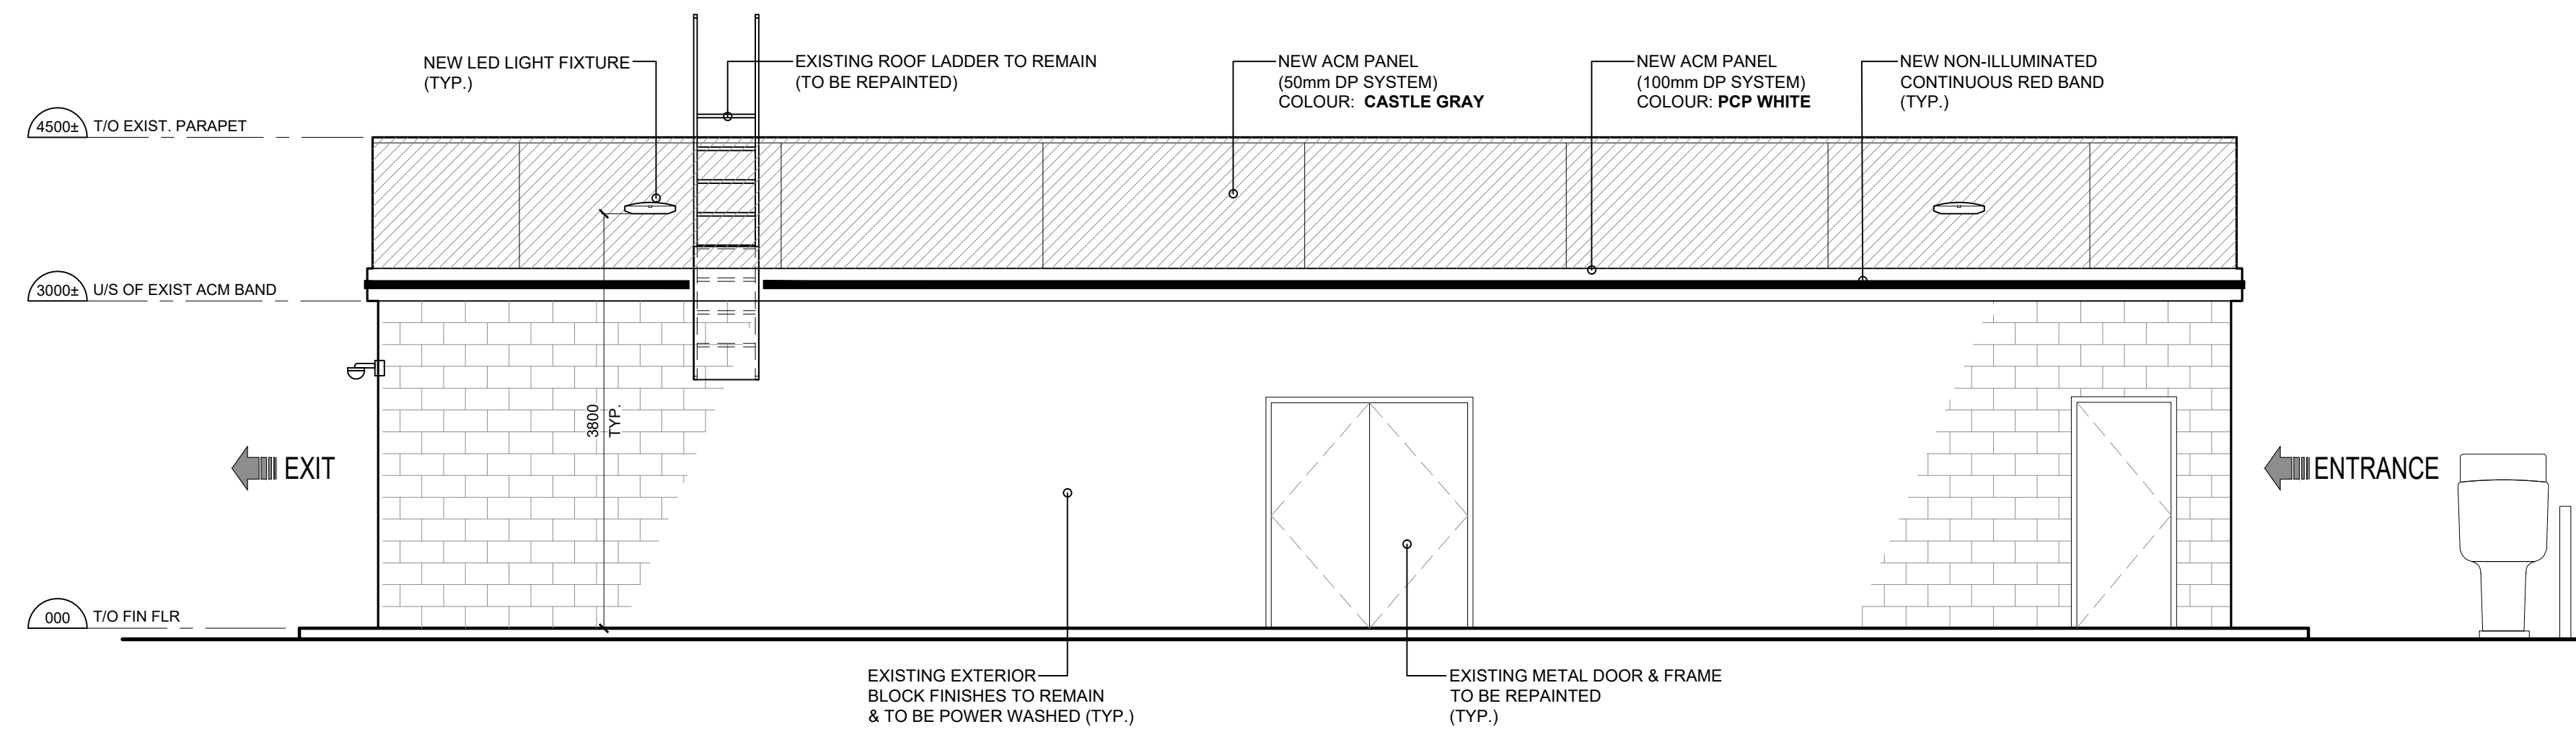

2 WEST ELEVATION (PROPOSED)

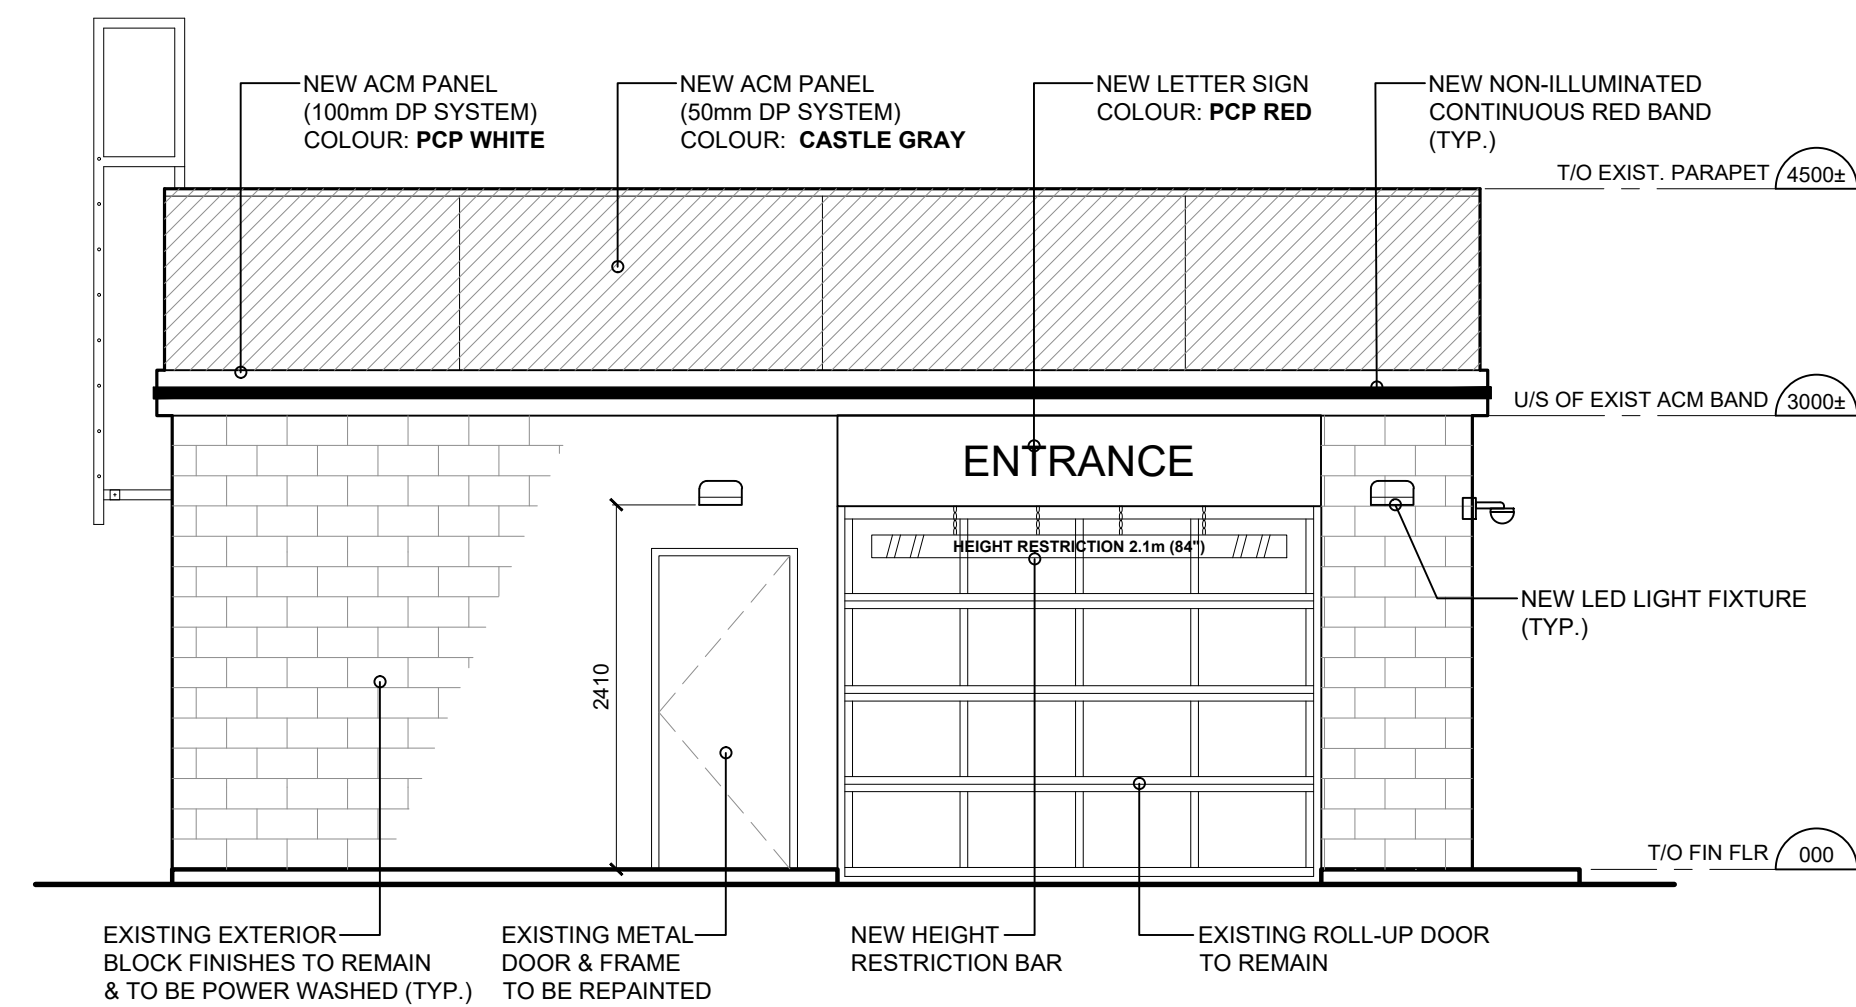

3 SOUTH ELEVATION (PROPOSED)

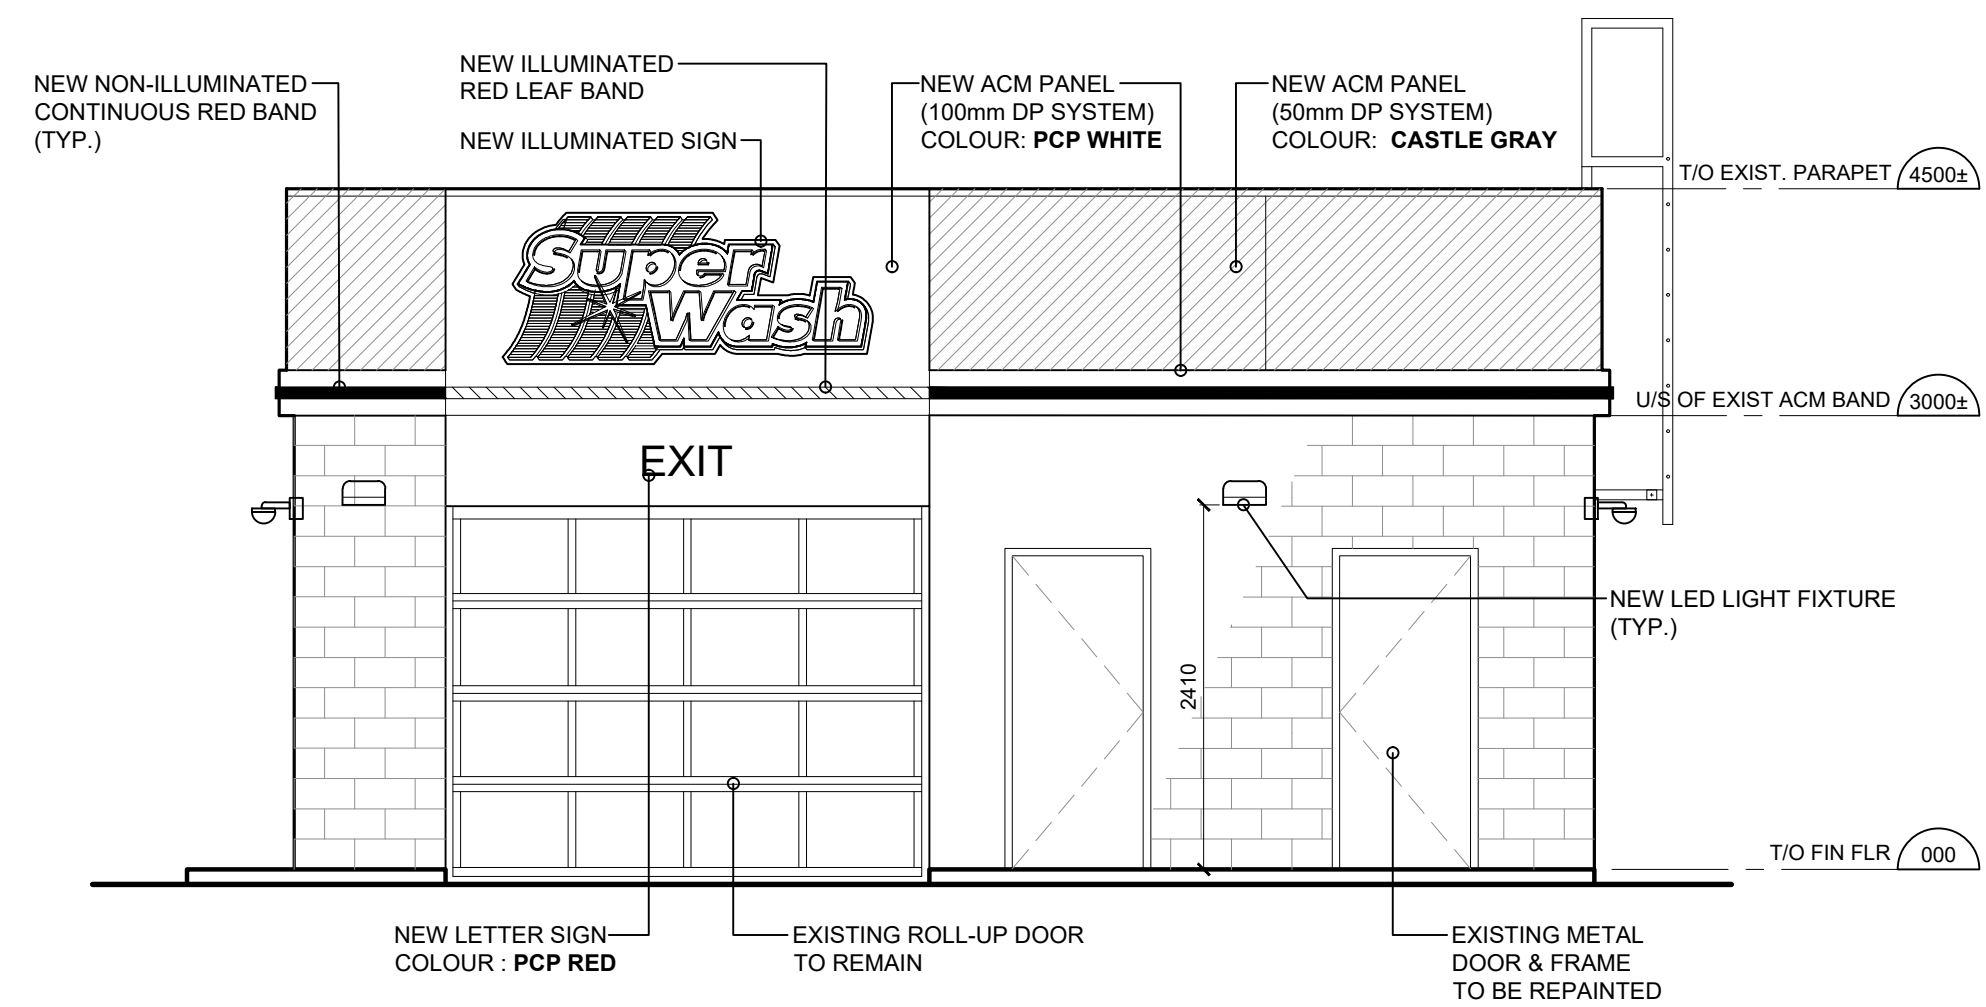

4 NORTH ELEVATION (PROPOSED)

REVISION TABLE		
REV.	DESCRIPTION	DRAWN / APP'D. DATE

ISSUE TABLE		
TO	FOR	DATE
CITY	ISSUED FOR SITE PLAN APPROVAL	2026/02/13

METRIC
ALL DIMENSIONS ARE IN MILLIMETRES U.N.O. CONTRACTOR TO CHECK/VERIFY ALL DIMENSIONS PRIOR TO COMMENCEMENT OF WORK. ALL DISCREPANCIES TO BE REPORTED TO THE PROJECT DESIGNER. DO NOT SCALE DRAWINGS.

SEAL:

CONSULTANT:
K PAUL ARCHITECT INC.
TORONTO-VANCOUVER-CALGARY-ORLANDO
2860 SHERWOOD HEIGHTS DRIVE, SUITE #200, OAKVILLE, ON L6J 7Y8



DRAWING TITLE:
CAR WASH ELEVATIONS (PROPOSED)

PROJECT:
NEIGHBOURS N3200AW
**2180 MONTREAL ROAD
OTTAWA, ONTARIO**

DRAWN BY: RG	CAD INFO: SHEET SIZE: D (559 x 864)
DRAWING SCALE: AS NOTED	PETRO-CANADA CAD FILE No.
DATE DRAWN: FEB 2026	CONSULTANT CAD FILE No.
CHECKED BY:	PLOT SCALE
APPROVED BY:	PLOT DATE
	PLOT CONFIGURATION

STD No./OUTLET No.
65004 CW2