


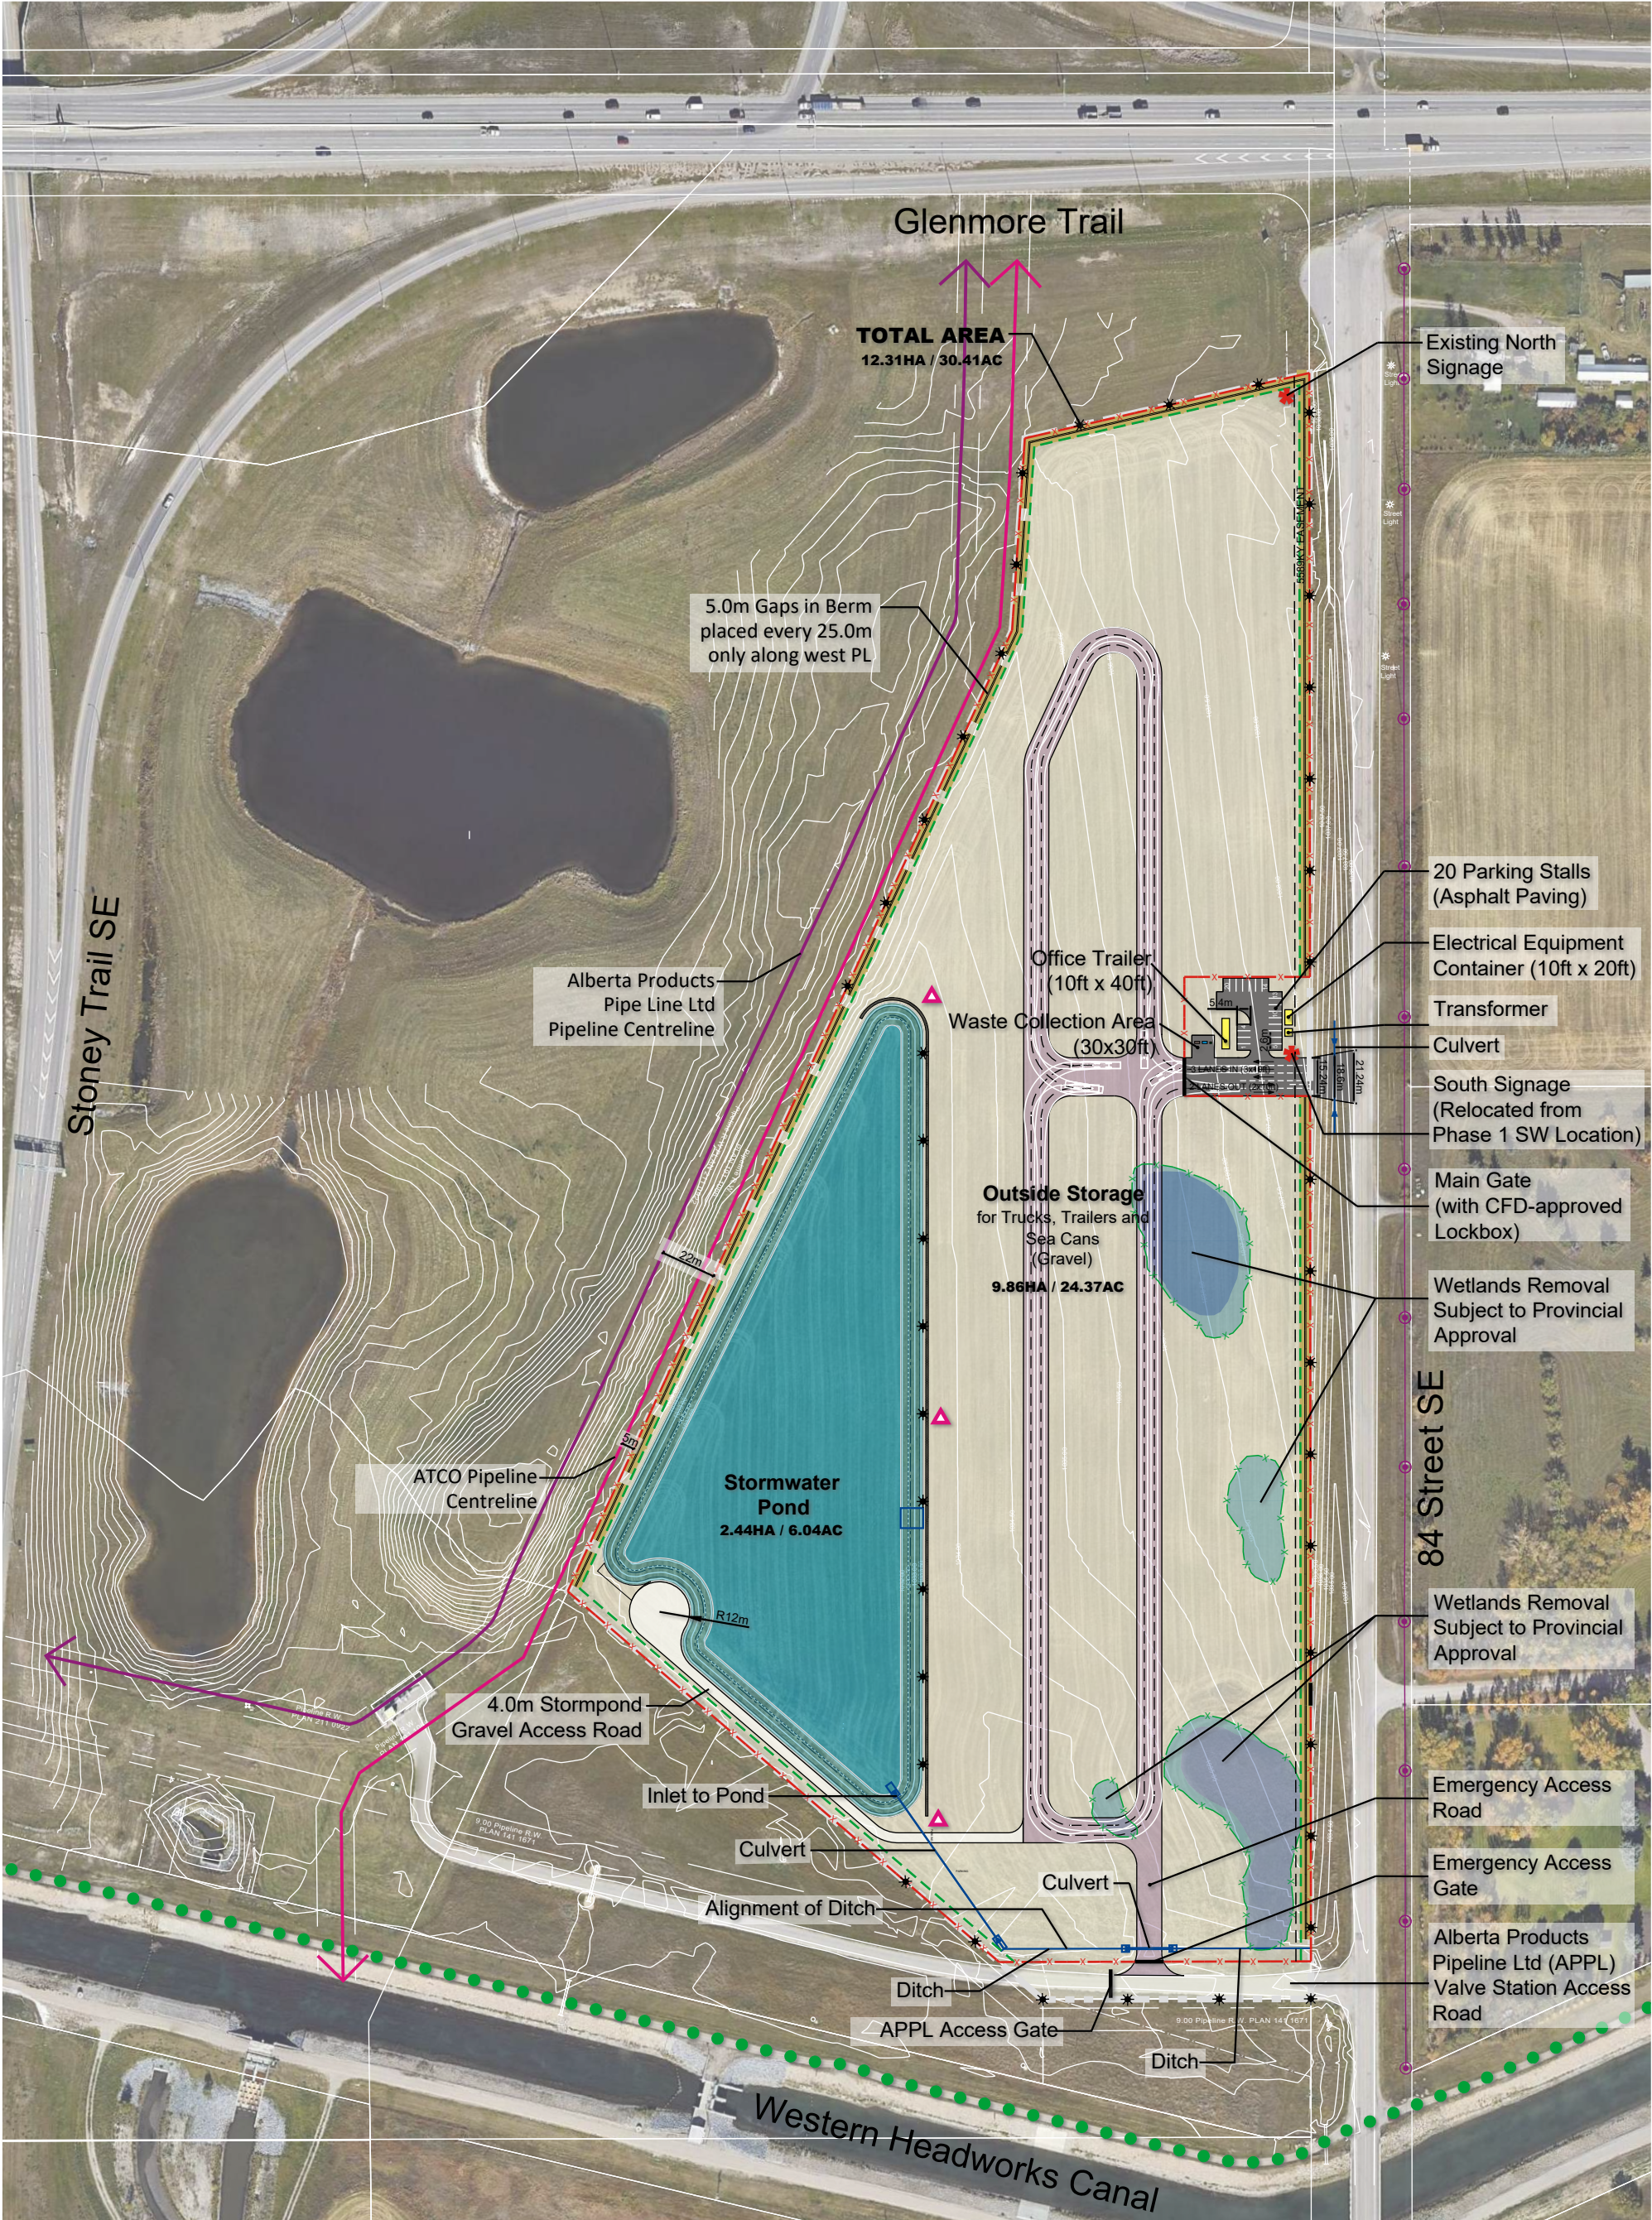

			* Conceptual alignment only, must be confirmed by a Locate Request.

1:2500

* This site's Fire Access Route is capable of supporting a 38,556kg/85,000 lbs load and the NFPA 1901 point load of 517kPa (75 psi) over a 24" x 24" area

AMENDED DRAWINGS

DP No DP2025-01938 Date Received JAN 29 2026

THESE DRAWINGS REFER TO THE ABOVE DEVELOPMENT PERMIT NO.

DEVELOPMENT PERMIT DECISION RENDERED ON THIS PLAN

Amar Transport Industrial

Site Plan

Plan 9412550 – Area 'G' – 4-29-23-24-NE
9011 84 Street SE
January 2026