



- | | | | |
|-----------------------------|-------------------------------------|---|---|
| --- Subject Boundary | --- Existing Power line | Existing Wetlands - to be removed with Water Act Approvals | Gravel Paving |
| 0.5m Contours | --- Property Line/ Proposed Fencing | Existing Lower Classification Wetlands - to be removed with Water Act Approvals | Fire Truck Access- 10m |
| Existing Regional Pathway | * Proposed Lights (Location TBD) | Alberta Products Pipe Line Ltd Pipeline Centreline * | Site Signage |
| Existing Street Light Poles | Stormwater Pond | ATCO Pipeline Centreline* | * Conceptual alignment only, must be confirmed by a Locate Request. |
| | 4.0m Setback | 4.0m Topsoil Berm | |
| | Asphalt Paving | | |



1:2500


* This site's Fire Access Route is capable of supporting a 38,556kg/85,000 lbs load and the NFPA 1901 point load of 517kPa (75 psi) over a 24" x 24" area




Amar Group Site Plan

Plan 9412550 – Area 'G' – 4-29-23-24-NE
9011 84 Street SE
March 2025



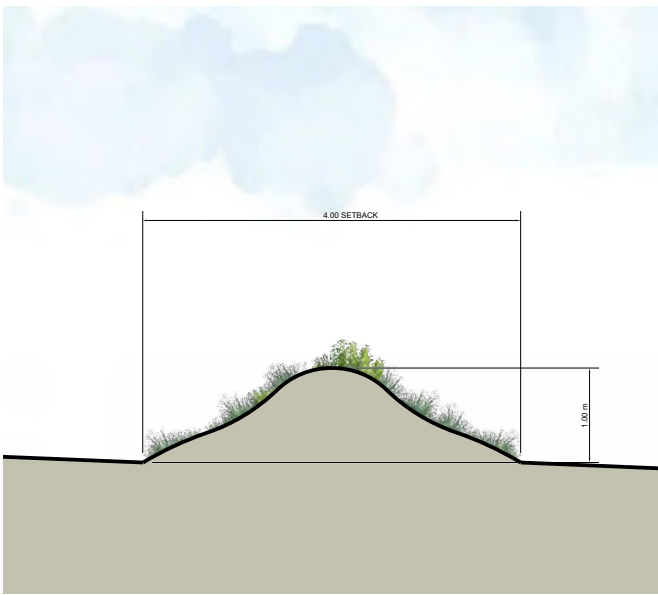

PROPOSED 4.0m HYDRO-SEEDED TOPSOIL BERM TYPICAL CROSS SECTION 1:80

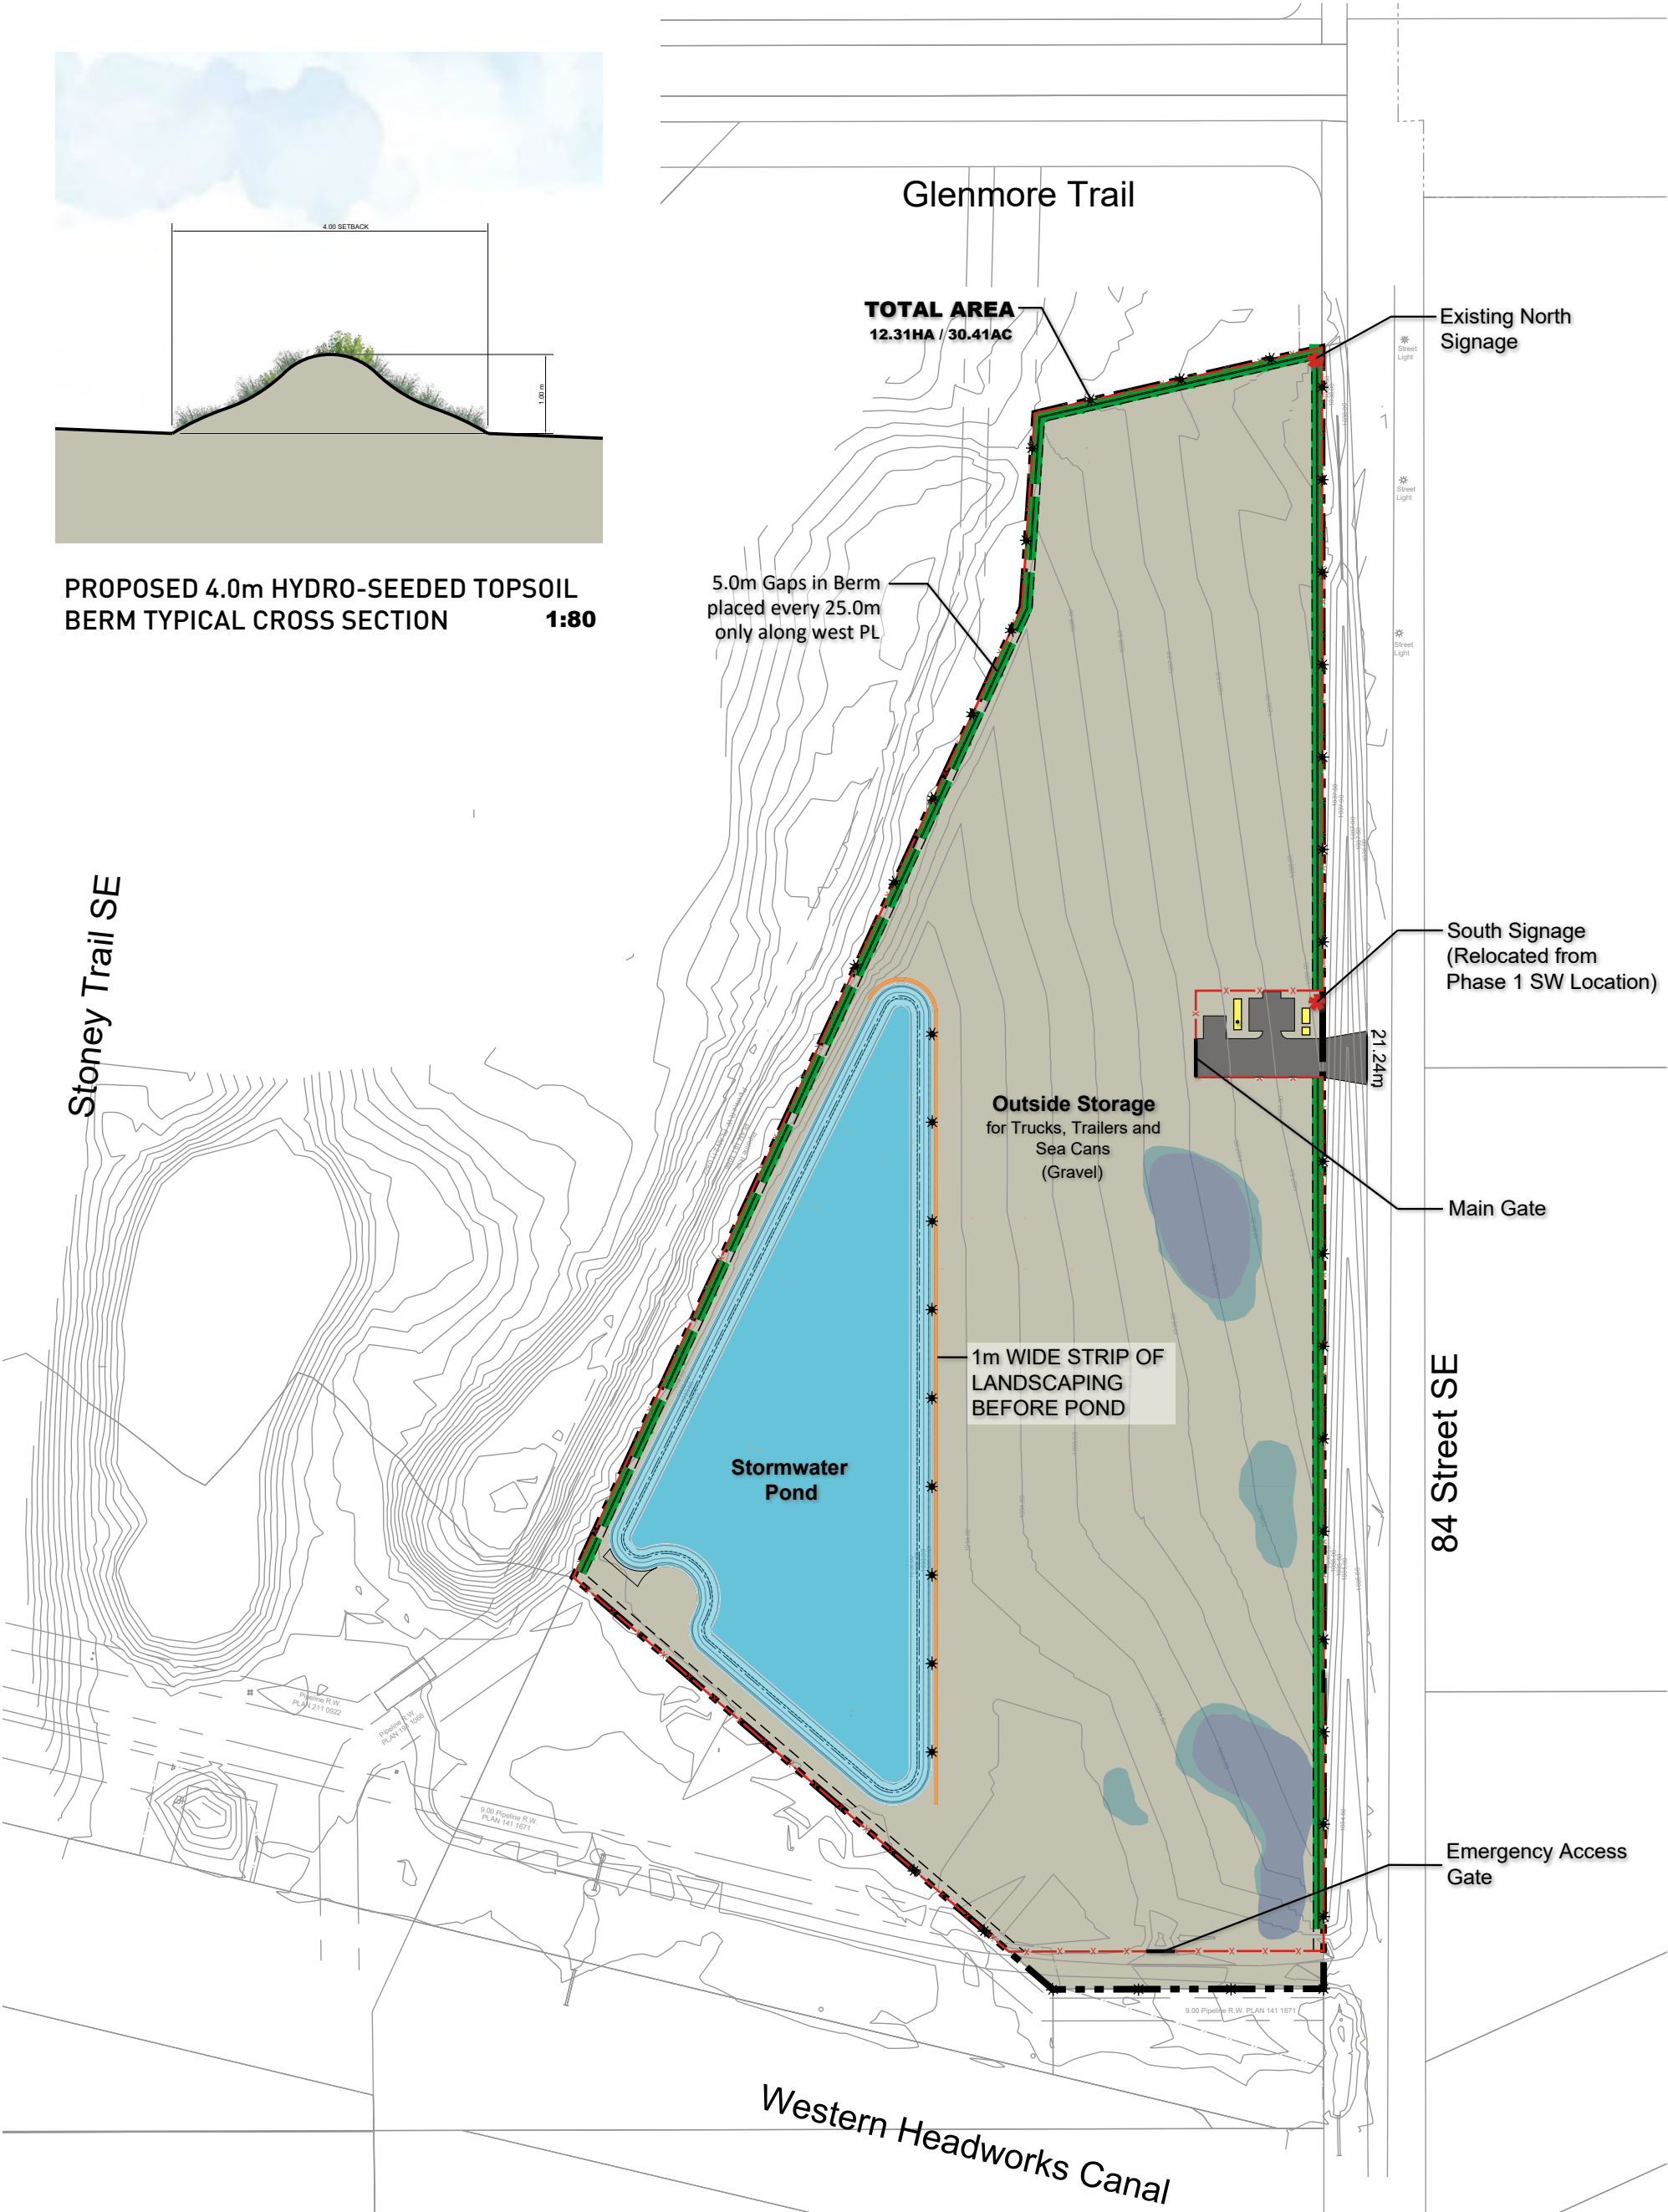

Subject Boundary

0.5m Contours

Existing Wetlands - to be removed with Water Act Approvals

Existing Lower Classification Wetlands - to be removed with Water Act Approvals

Property Line/ Proposed Fencing

Proposed Lights (Location TBD)

Stormwater Pond

4.0m Setback

Asphalt Paving

Gravel Paving

Site Signage

4.0m Hydro-seeded Topsoil Berm & Landscape Area

1m Stormpond Landscape Setback




1:2500



Amar Group
Landscape Plan

Plan 9412550 – Area 'G' – 4-29-23-24-NE
9011 84 Street SE
March 2025



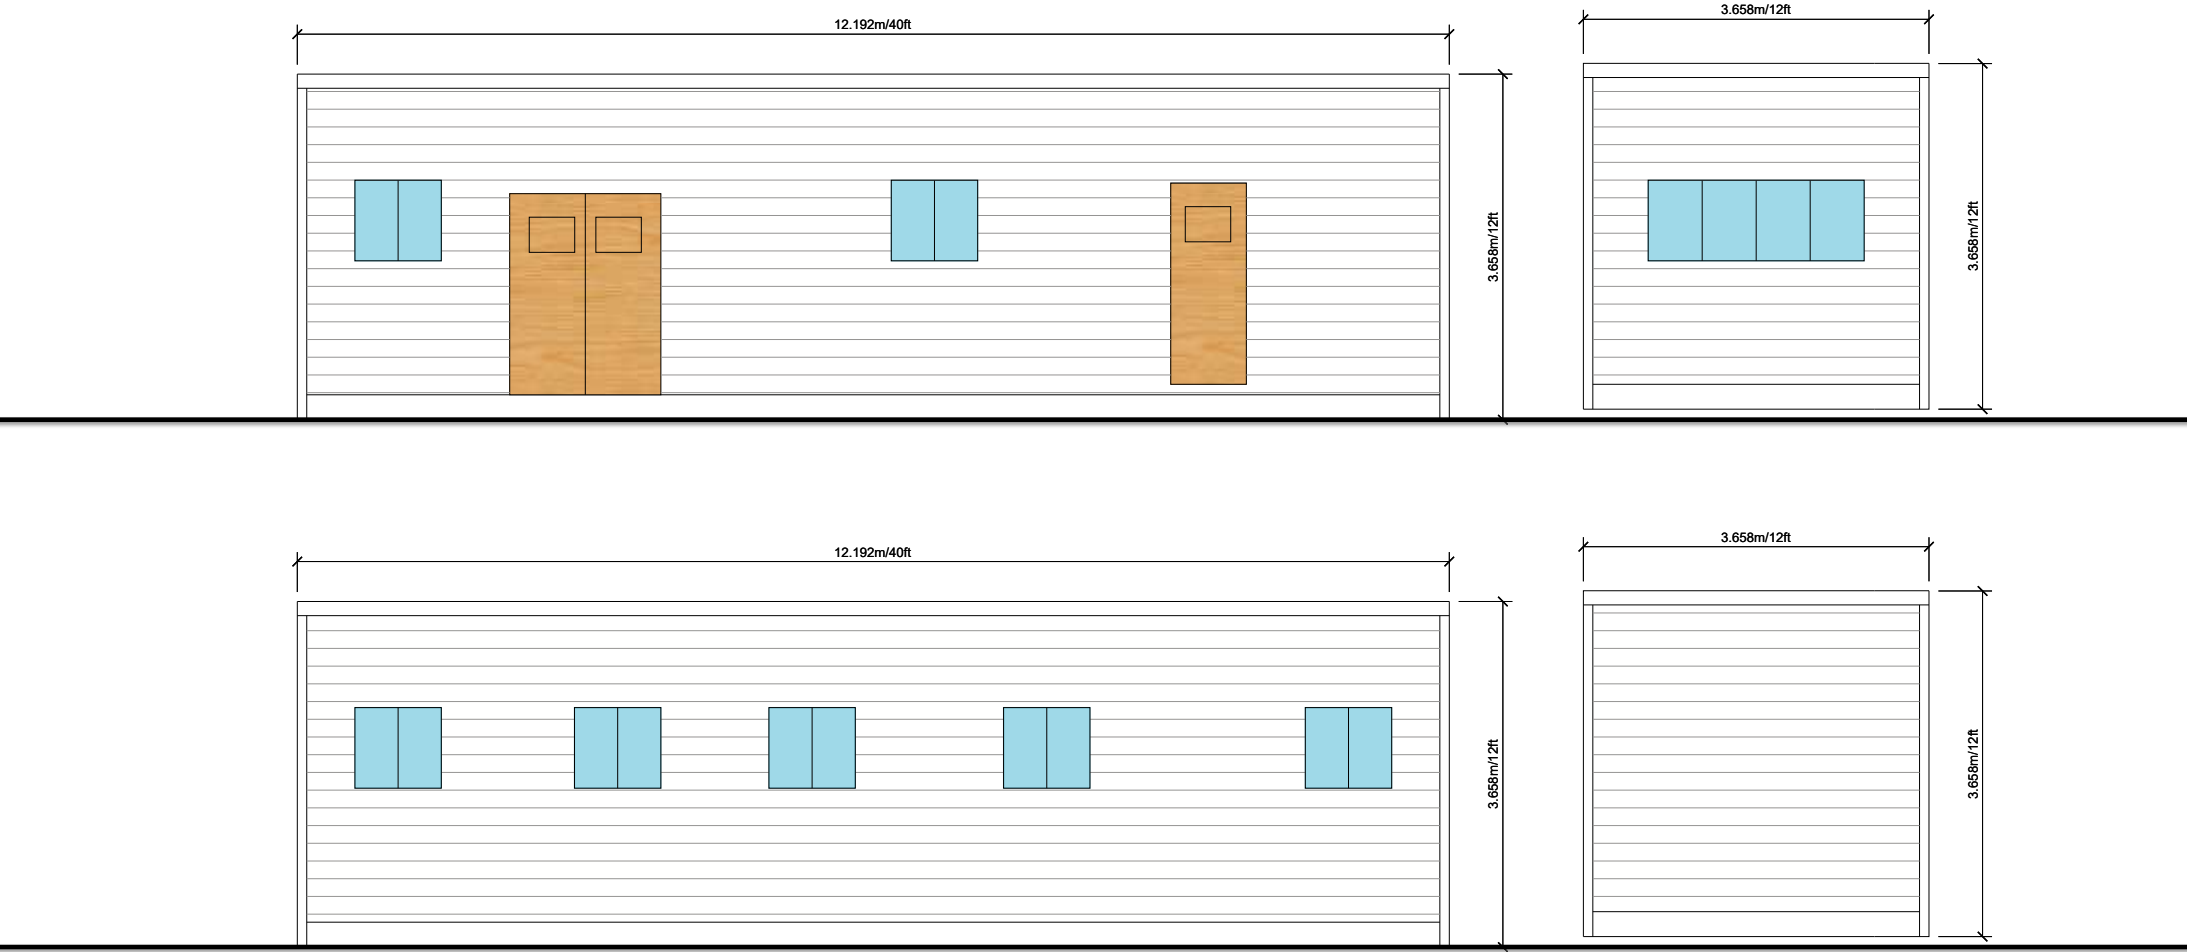


40ft Office Trailer Building Elevations 1:80



1:80


**Details to be confirmed prior to construction*

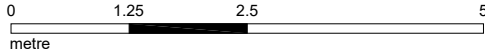


Amar Group
Office Trailer Elevations

Plan 9412550 – Area 'G' – 4-29-23-24-NE
9011 84 Street SE
March 2025




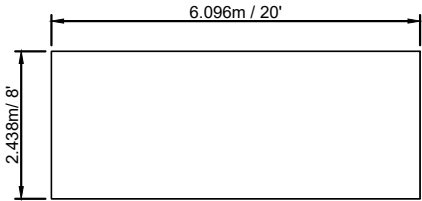


20ft SEACANS TOP VIEW

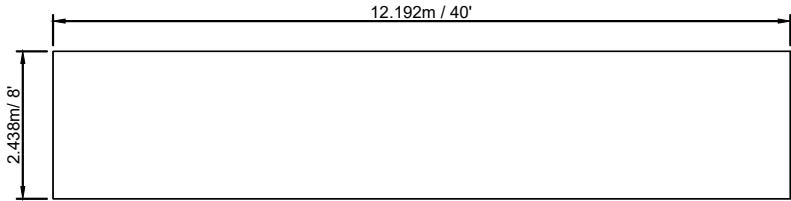


40ft SEACANS TOP VIEW

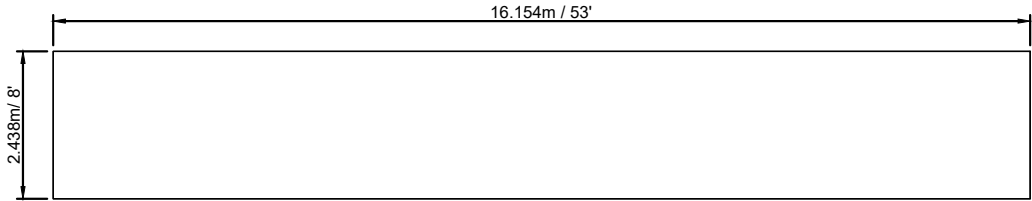


53ft SEACANS TOP VIEW

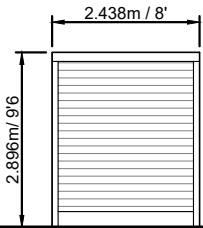


SEACANS WIDTH
ELEVATION

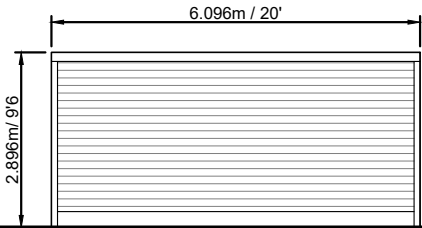

20ft SEACANS LENGTH
ELEVATION

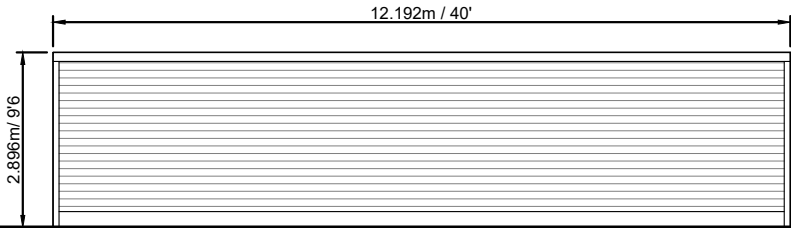


40ft SEACANS LENGTH
ELEVATION

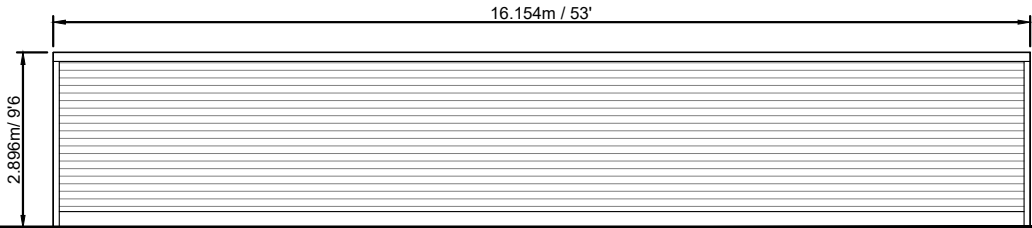



53ft SEACANS LENGTH
ELEVATION




1:125

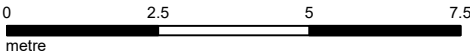

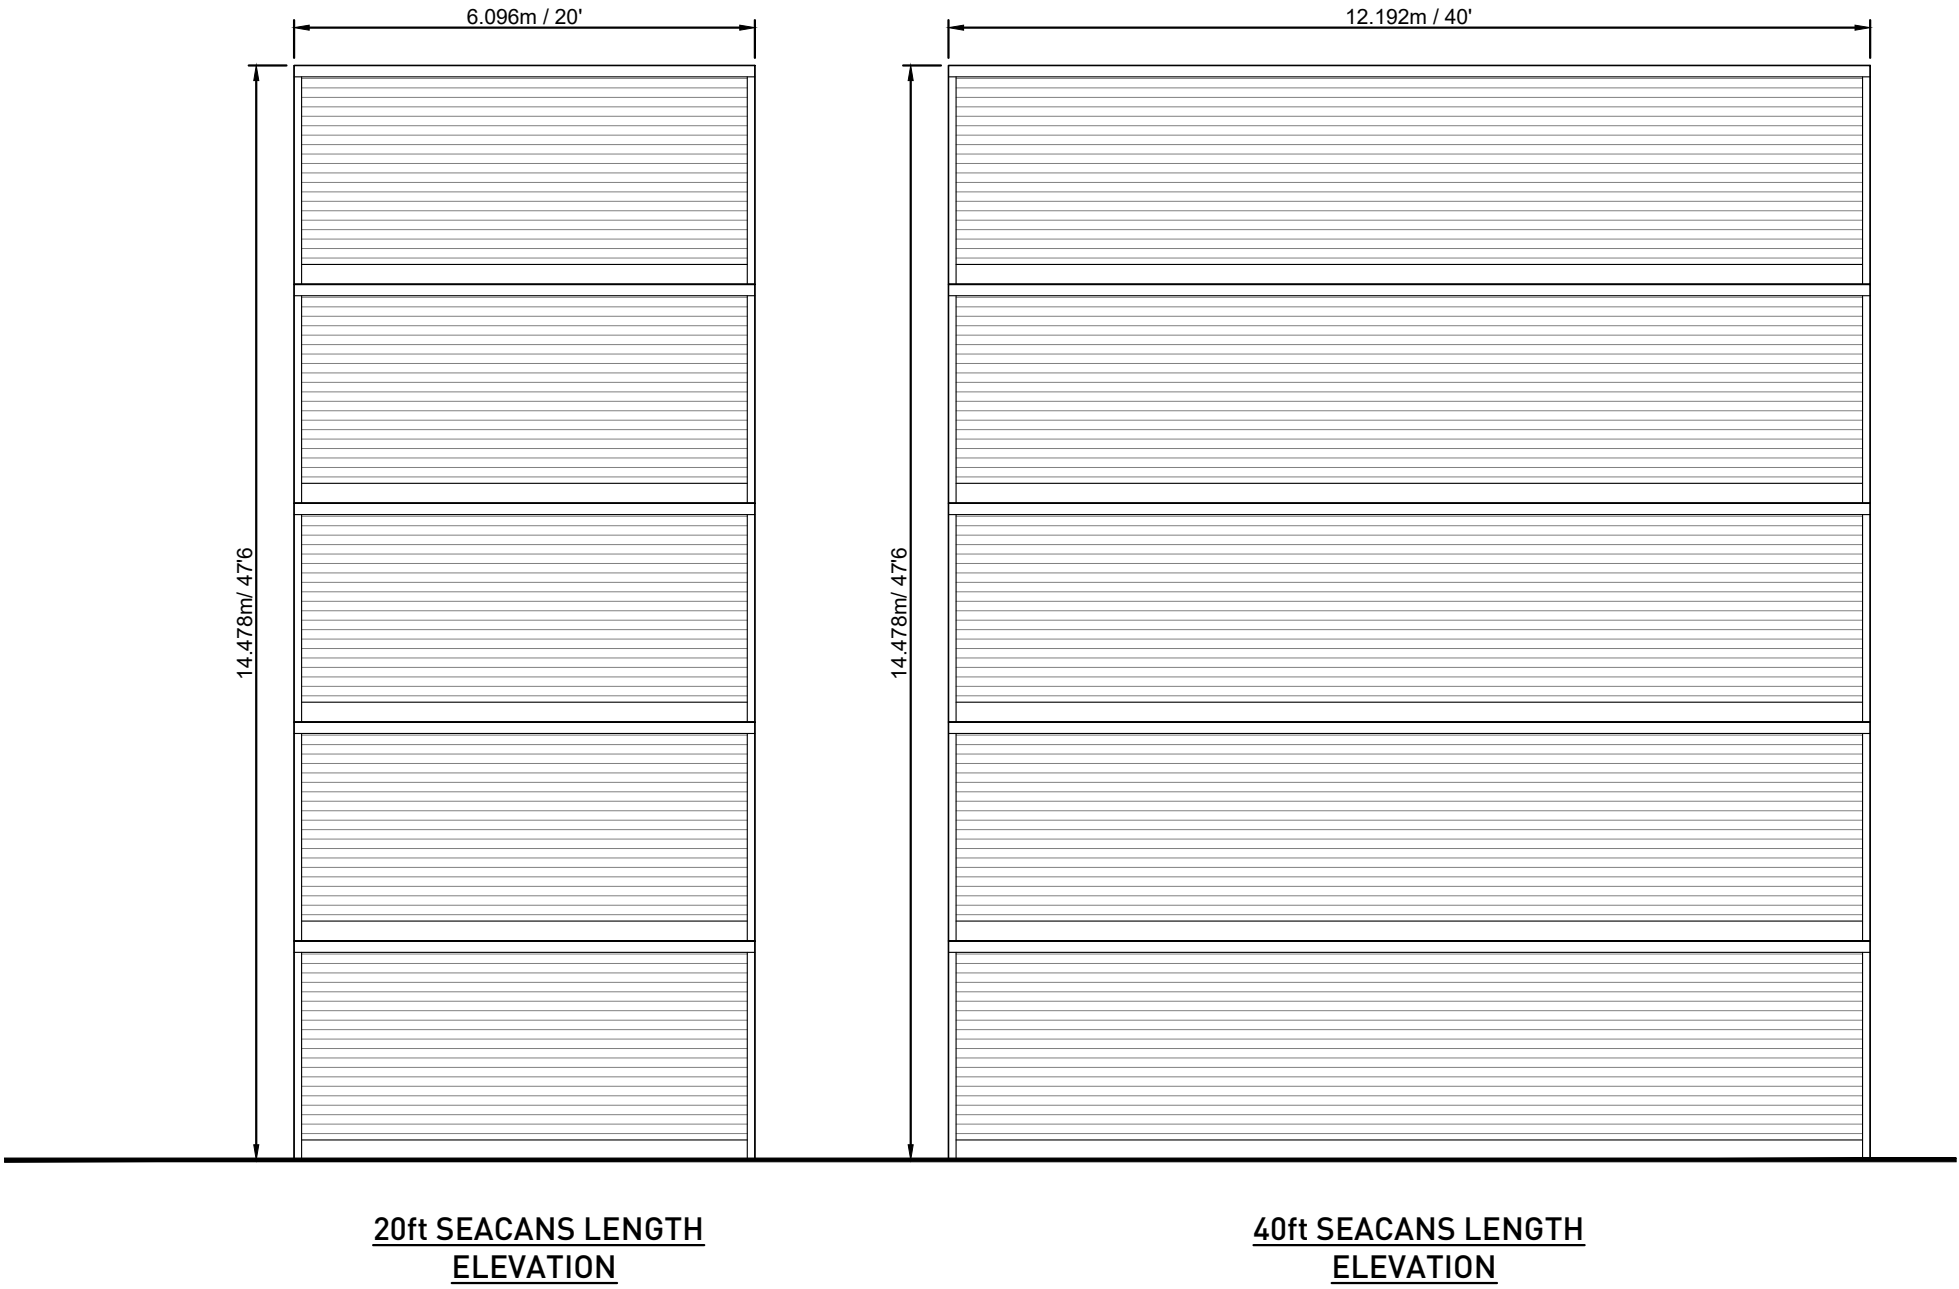

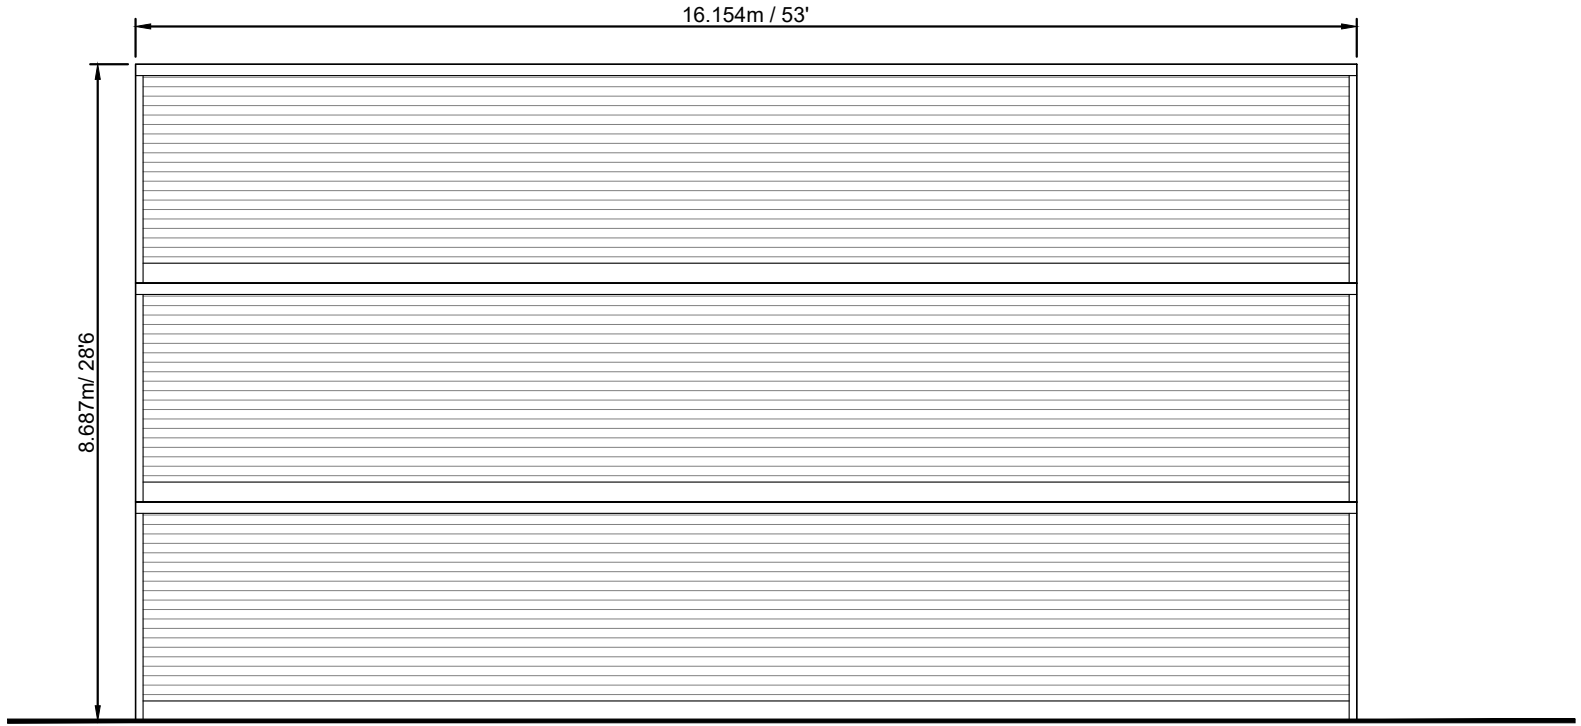

53ft SEACANS
LENGTH ELEVATION


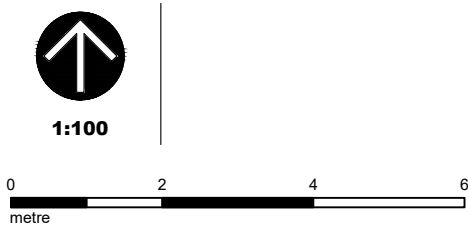


Amar Group
Maximum Stack Height for the 53 ft Seacans


Plan 9412550 – Area 'G' – 4-29-23-24-NE
9011 84 Street SE
March 2025






North Signage - Large A-Shape Board

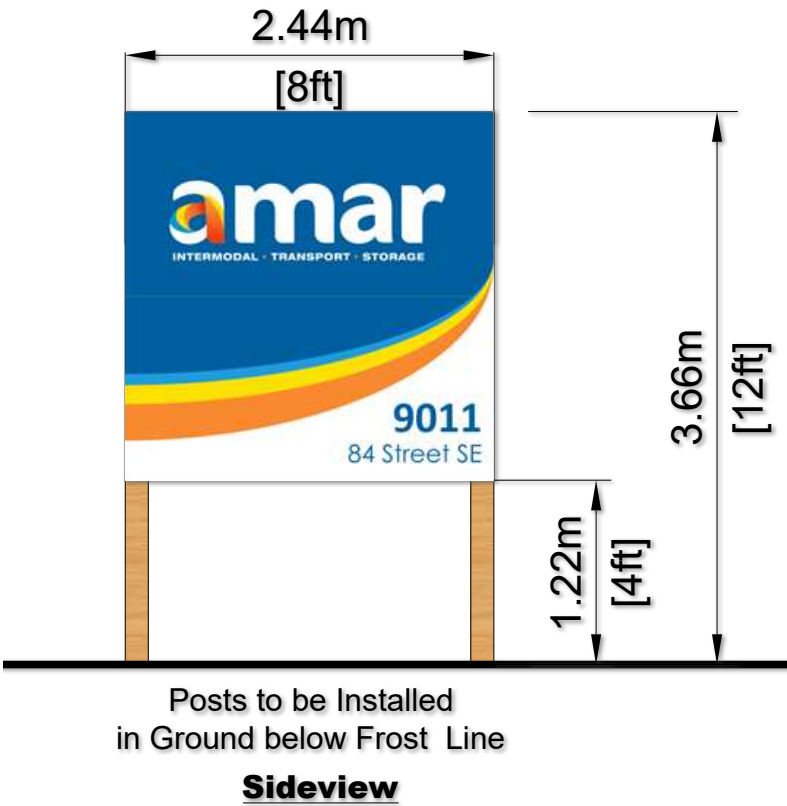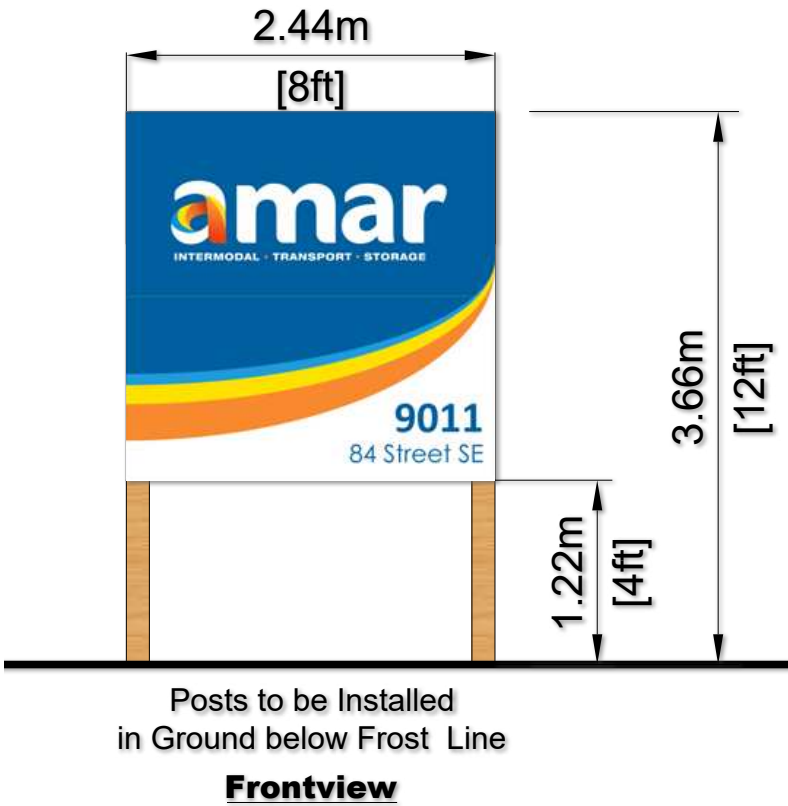

North Signage Location

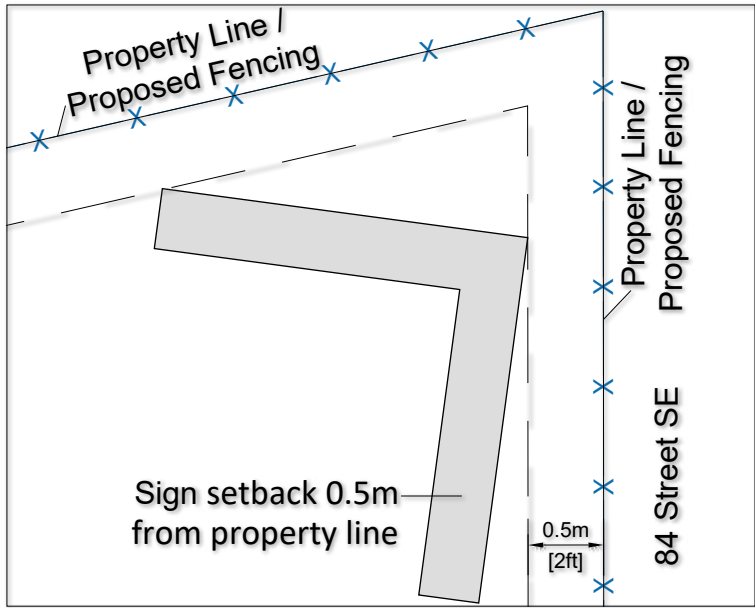

South Signage - Small Board

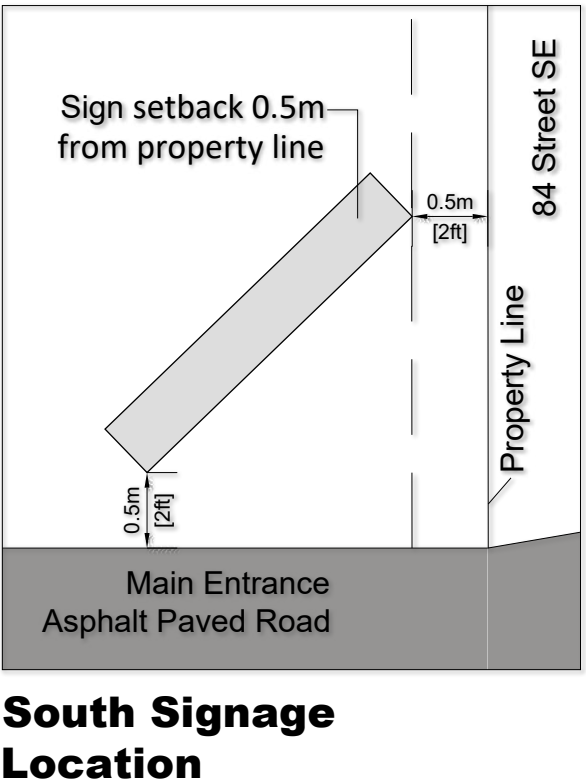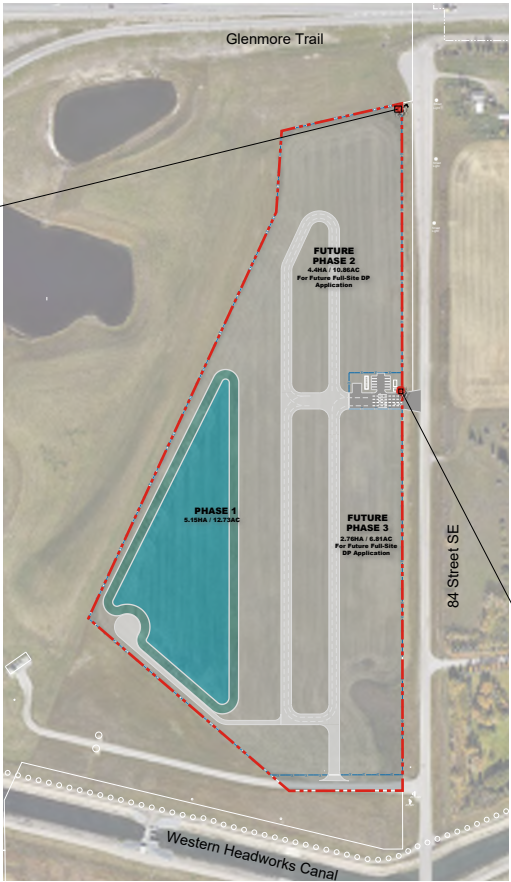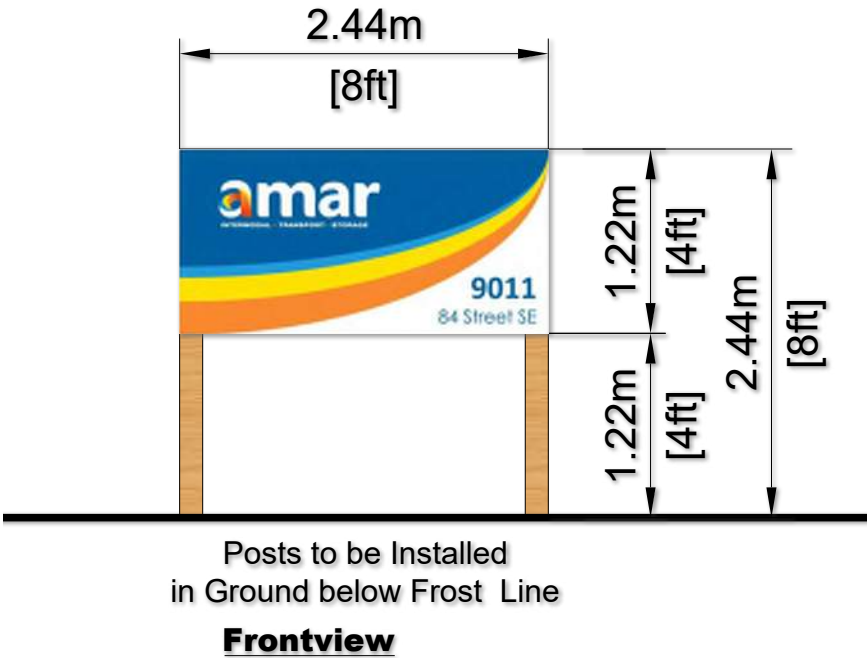

1:50



Amar Transport
Dimension of the Sign

Plan 9412550 – Area 'G' – 4-29-23-24-NE
9011 84 Street SE
March 2025

