



[illegible]

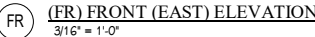


|                      |                             |                            |          |
|----------------------|-----------------------------|----------------------------|----------|
| DISP. JOB SCALE DRAW | E. PETERS                   | JUNE 25/25                 | JOB NAME |
|                      | 2 x SCALE<br>ON 22x34 SHEET | AS NOTED<br>ON 11x17 SHEET |          |
|                      | Y-MY-25101-LANE-B1          |                            |          |
|                      | AR-E1001                    |                            |          |

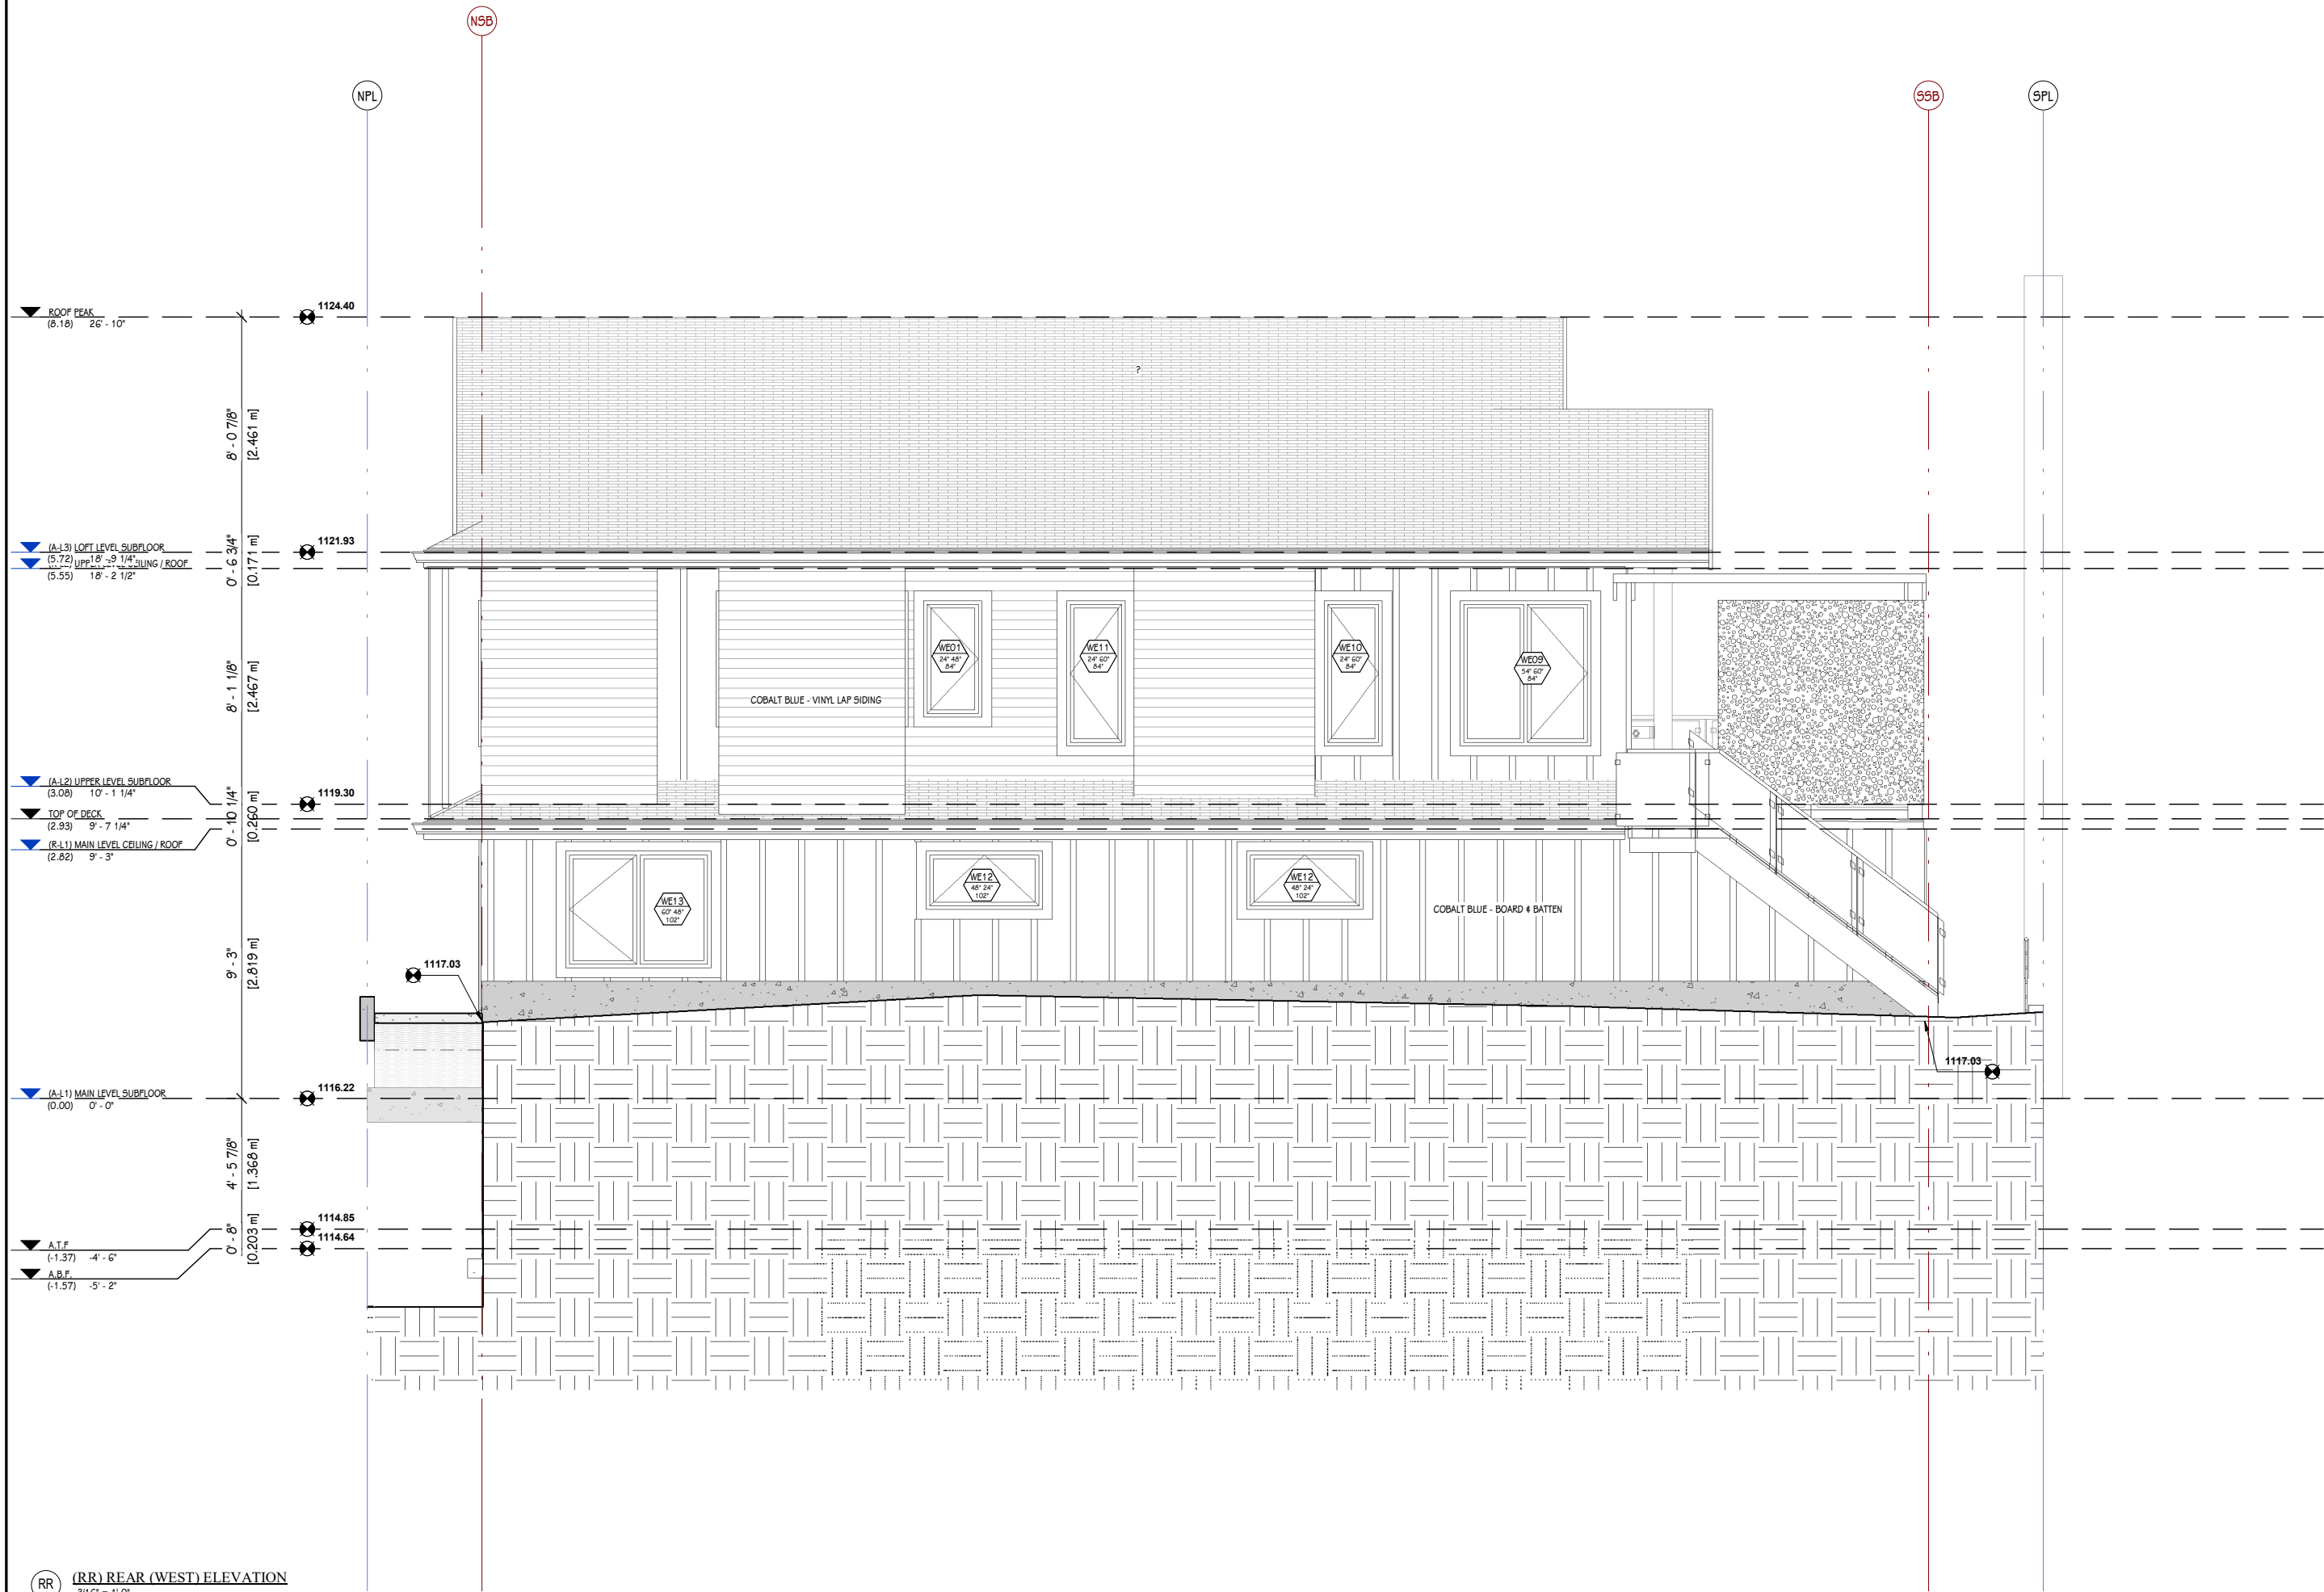

(RR) REAR (WEST) ELEVATION  
3/16" = 1'-0"

|   |                            |
|---|----------------------------|
| CLIENT   |                            |
| PROFESSIONALS   |                            |
| SEALS / STAMPS   |                            |
| NOTES   |                            |
| MYNT DESIGN INC DOES NOT ASSUME ANY LIABILITY FOR OMISSIONS OR ERRORS ON THIS DRAWING. BUILDING CONTRACTOR TO CHECK AND VERIFY ALL DIMENSIONS AND SPECIFICATIONS. ANY ERRORS ARE TO BE REPORTED TO THE DESIGNER PRIOR TO PROCEEDING WITH SITE CONSTRUCTION. |                            |
| CONSTRUCTION SHALL CONFORM TO THE CURRENT LOCAL AND NATIONAL BUILDING CODES AND APPLICABLE BYLAWS. DRAWINGS SHALL NOT BE REPRODUCED WITHOUT THE PERMISSION OF THE DESIGNER.                                                                                 |                            |
| SEE COVER SHEETS FOR ADDITIONAL NOTES AND LEGENDS.   |                            |
| DESIGNER   |                            |
| <b>MYNT</b><br>DESIGN INC<br>24239 Meadow Drive<br>Calgary, AB<br>T3R 1A8<br>T: 403 202 0020<br>E: mynt.ev@gmail.com<br>myntdi.ca   |                            |
| COPYRIGHT © 2025<br>MYNT DESIGN INC<br>THIS DRAWING IS THE PROPERTY OF<br>MYNT DESIGN INC<br>AND MAY NOT BE REPRODUCED WITHOUT<br>PERMISSION. THIS DRAWING MUST BE<br>RETURNED UPON REQUEST.                                                                |                            |
| REVISIONS / REV. STAMPS   |                            |
| ISSUED FOR<br>DEVELOPMENT<br>PERMIT   |                            |
| REVISIONS / REV. STAMPS   |                            |
| PROJECT LOCATION   |                            |
| LANEWAY RETIREMENT<br>DWELLING<br>75 HOLLAND STREET N.W.<br>CALGARY, AB<br>LOT 11, BLOCK 24<br>PLAN 8324 GV<br>DRAWING DESCRIPTION   |                            |
| REAR (WEST) ELEVATION   |                            |
| E. PETERS   | JUNE 25/25                 |
| 2 x SCALE<br>ON 22x34 SHEET   | A5 NOTED<br>ON 11x17 SHEET |
| Y-MY-25101-LANE-B1   |                            |
| AR-E1002   |                            |

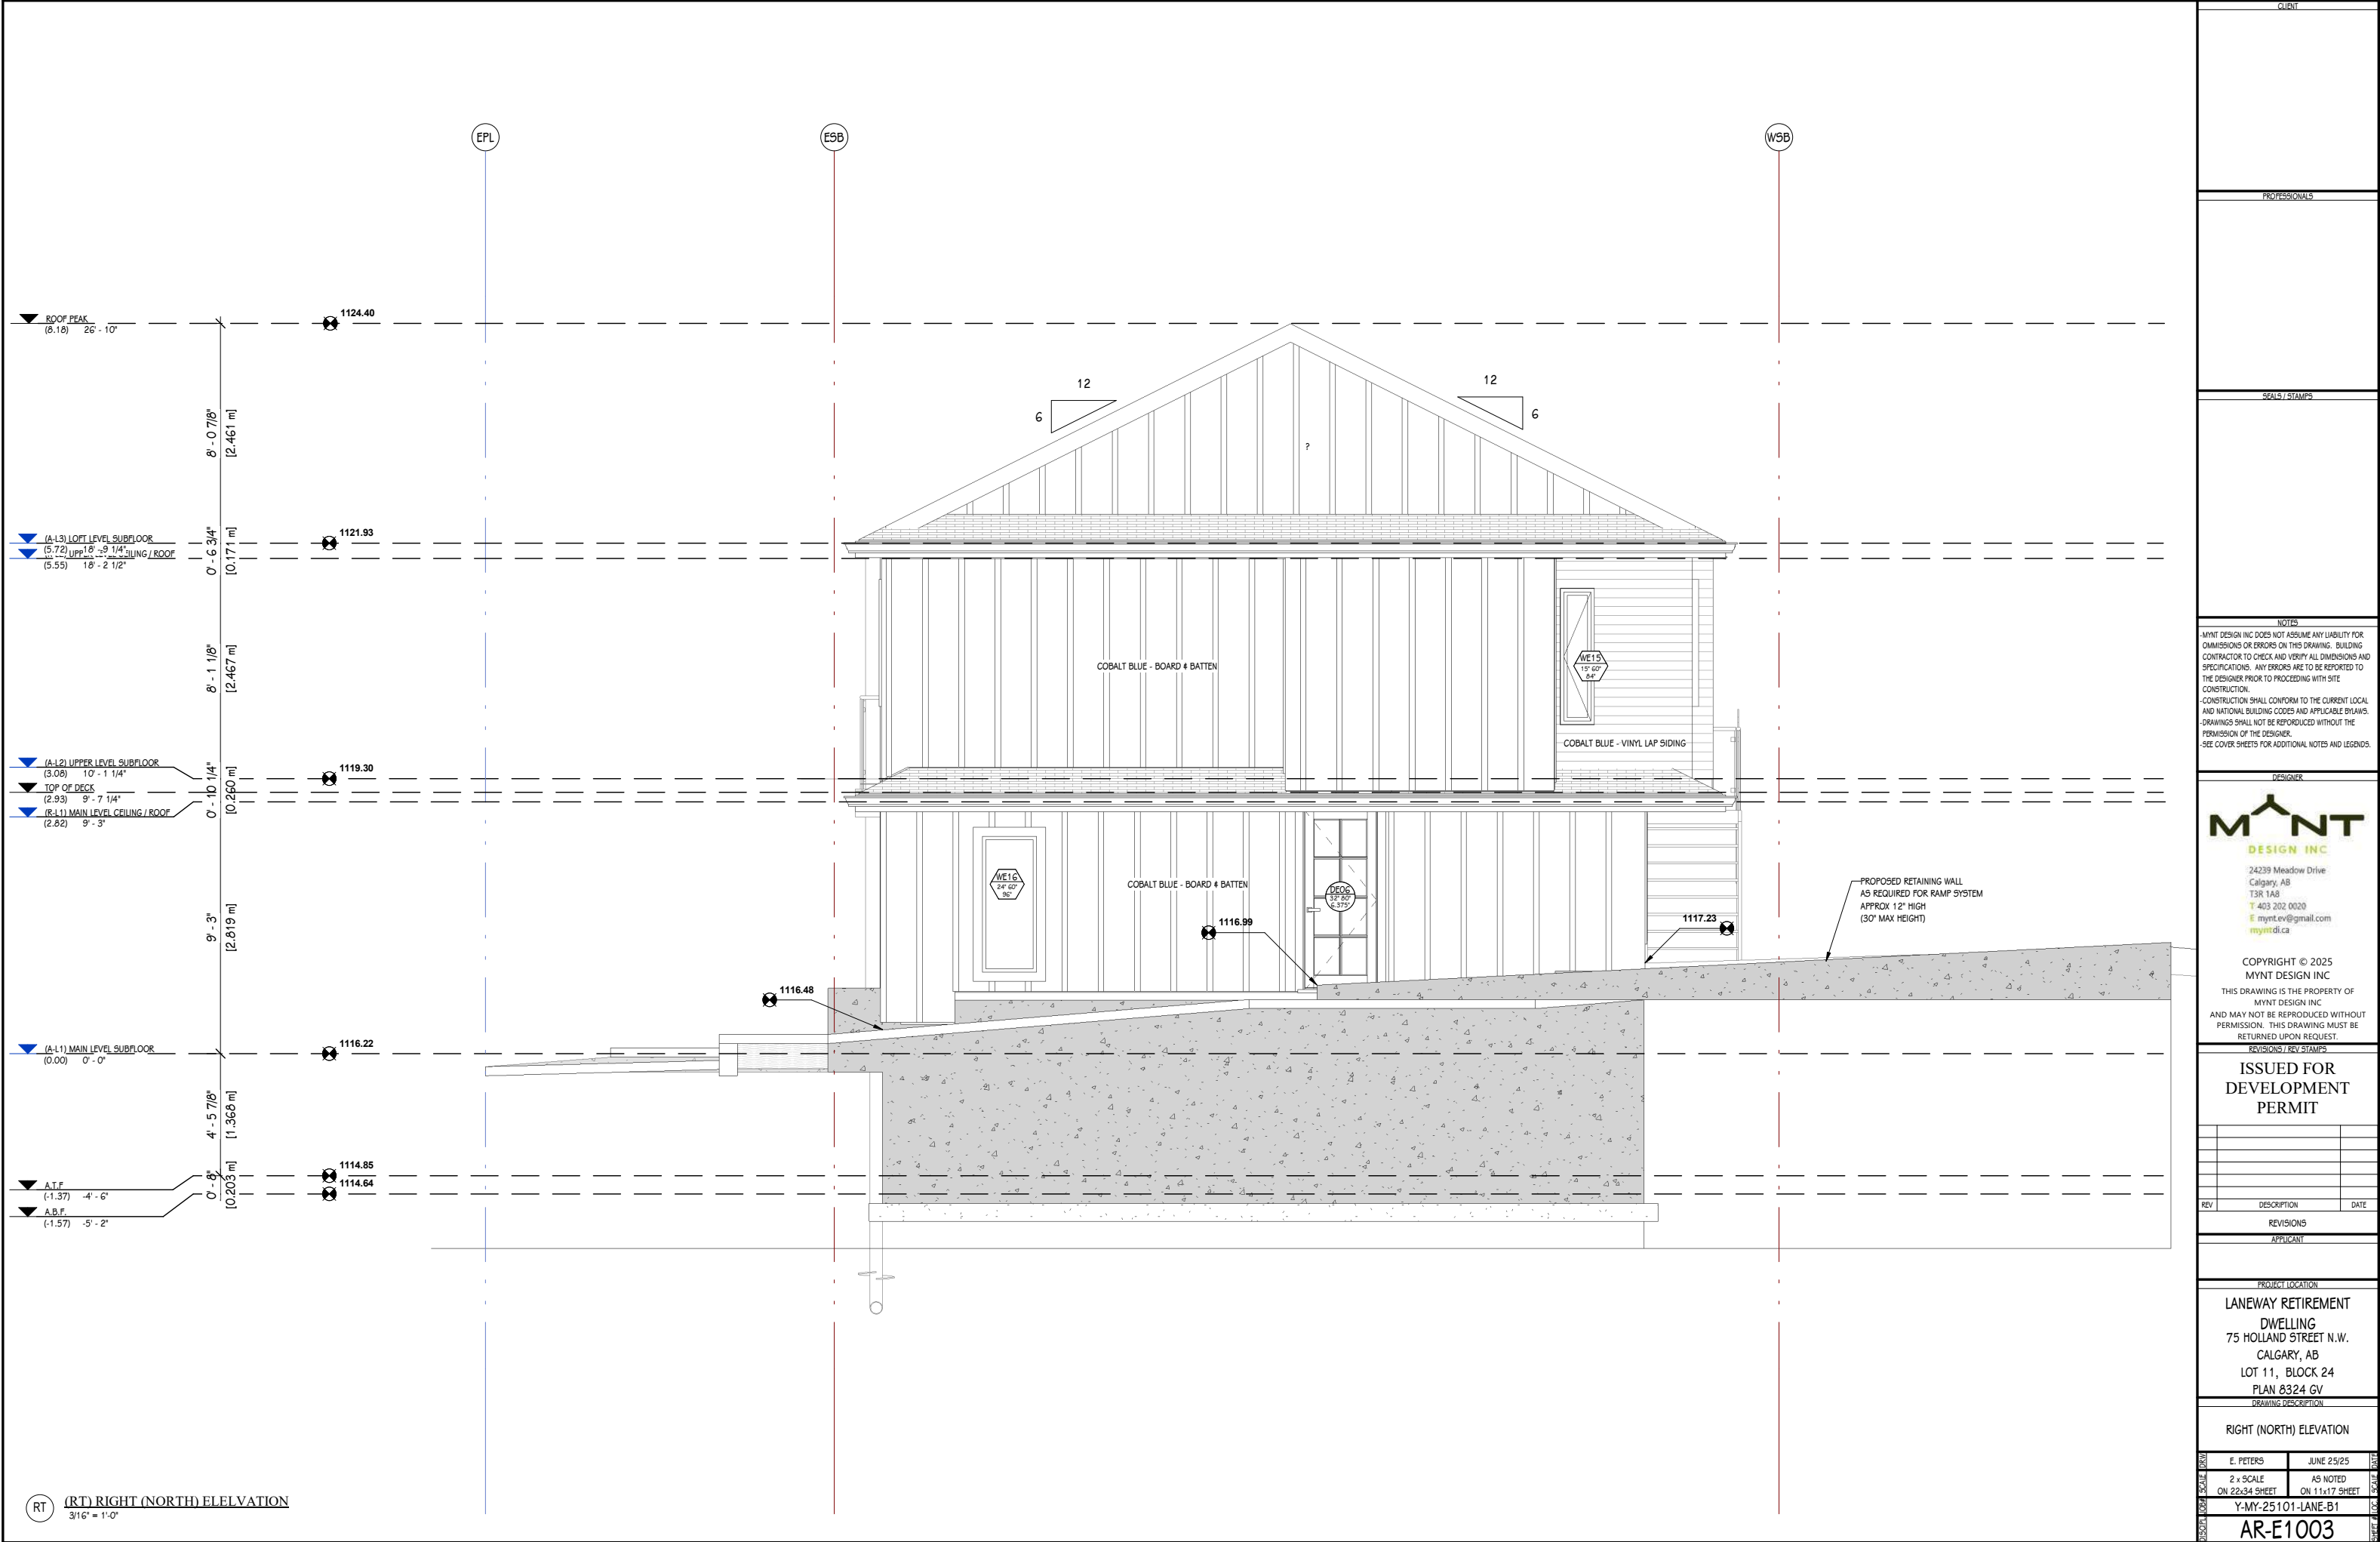

RT (RT) RIGHT (NORTH) ELEVATION  
3/16" = 1'-0"

|                               |  |
|-------------------------------|--|
| CLIENT                        |  |
| PROFESSIONALS                 |  |
| SEALS / STAMPS                |  |
| NOTES                         |  |
| DESIGNER                      |  |
| ISSUED FOR DEVELOPMENT PERMIT |  |
| RIGHT (NORTH) ELEVATION       |  |
| AR-E1003                      |  |


MYNT DESIGN INC  
24239 Meadow Drive  
Calgary, AB  
T3R 1A8  
T: 403 202 0020  
E: mynt.ev@gmail.com  
myntd.ca

COPYRIGHT © 2025  
MYNT DESIGN INC  
THIS DRAWING IS THE PROPERTY OF  
MYNT DESIGN INC  
AND MAY NOT BE REPRODUCED WITHOUT  
PERMISSION. THIS DRAWING MUST BE  
RETURNED UPON REQUEST.

| REV | DESCRIPTION | DATE |
|-----|-------------|------|
|     |             |      |
|     |             |      |
|     |             |      |
|     |             |      |
|     |             |      |

PROJECT LOCATION  
LANEWAY RETIREMENT  
DWELLING  
75 HOLLAND STREET N.W.  
CALGARY, AB  
LOT 11, BLOCK 24  
PLAN 8324 GV  
DRAWING DESCRIPTION

|                             |                            |
|-----------------------------|----------------------------|
| E. PETERS                   | JUNE 25/25                 |
| 2 x SCALE<br>ON 22x34 SHEET | AS NOTED<br>ON 11x17 SHEET |
| Y-MY-25101-LANE-B1          |                            |

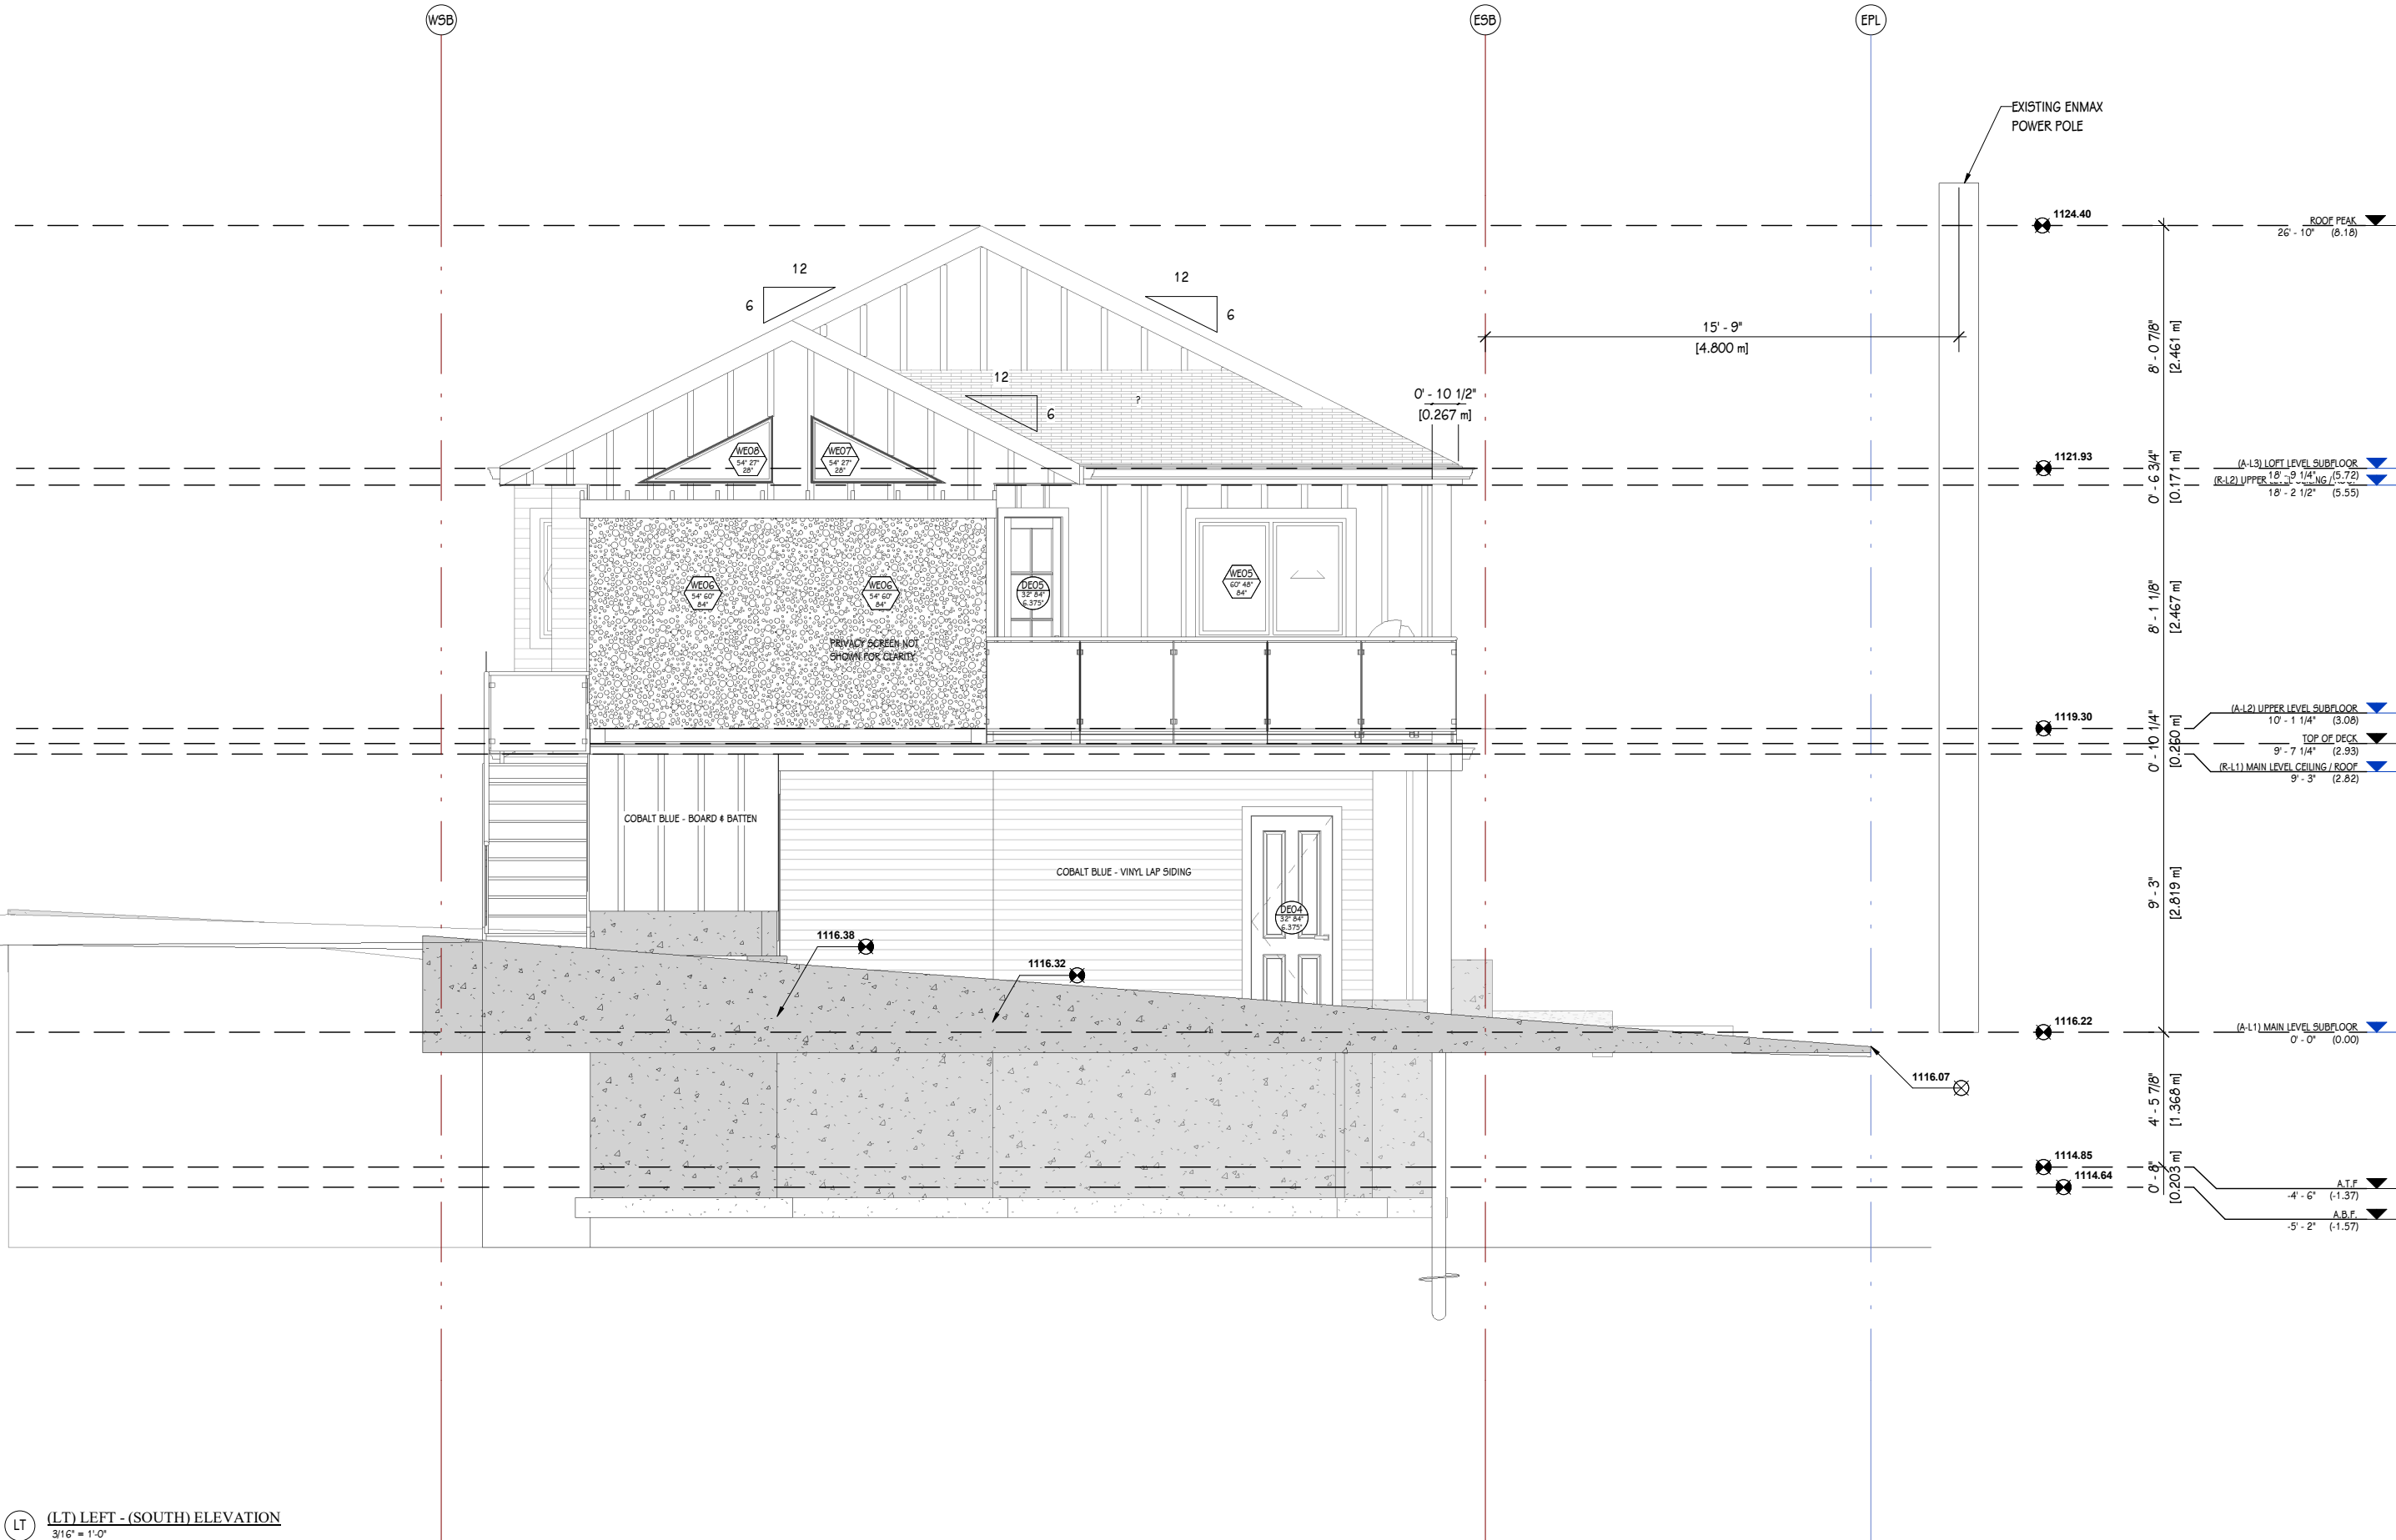

LT (LT) LEFT - (SOUTH) ELEVATION  
3/16" = 1'-0"

CURT

PROFESSIONALS

SEALS / STAMPS

NOTES

DESIGNER

MYNT DESIGN INC

24239 Meadow Drive  
Calgary, AB  
T3R 1A8  
T: 403 202 0020  
E: mynt.ev@gmail.com  
myntdi.ca

COPYRIGHT © 2025  
MYNT DESIGN INC  
THIS DRAWING IS THE PROPERTY OF  
MYNT DESIGN INC  
AND MAY NOT BE REPRODUCED WITHOUT  
PERMISSION. THIS DRAWING MUST BE  
RETURNED UPON REQUEST.

REVISIONS / REV. STAMPS

ISSUED FOR  
DEVELOPMENT  
PERMIT

REV

DESCRIPTION

DATE

REVISIONS

APPLICANT

PROJECT LOCATION

LANEWAY RETIREMENT  
DWELLING  
75 HOLLAND STREET N.W.  
CALGARY, AB  
LOT 11, BLOCK 24  
PLAN 8324 GV

DRAWING DESCRIPTION

LEFT (SOUTH) ELEVATION

E. PETERS

JUNE 25/25

2 x SCALE  
ON 22x34 SHEET

A5 NOTED  
ON 11x17 SHEET

Y-MY-25101-LANE-B1

AR-E1004