



BY ACCEPTING AND USING THIS DOCUMENT, THE RECIPIENT AGREES THAT THE ARCHITECT HAS PROVIDED CONSENT, INSTRUCTIONS AND OTHER MEANS INCLUDING COORDINATE AND PRELIMINARY PROPERTY REPORTS, THE RECIPIENT AGREES NOT TO USE THIS DOCUMENT FOR ANY OTHER PURPOSE THAN THE EXCLUSIVE USE FOR WHICH IT WAS DESIGNED AND THAT THE RECIPIENT SHALL BE RESPONSIBLE FOR THE PROTECTION OF THIS DOCUMENT FROM UNAUTHORIZED REPRODUCTION, ALTERATION, DISTRIBUTION, COPIES, REVISIONS, AND ANY OTHER MEANS OF REPRODUCTION. THE ARCHITECT HAS PROVIDED THIS DOCUMENT AS A SERVICE TO THE RECIPIENT AND DOES NOT WARRANT THE ACCURACY OF THE INFORMATION CONTAINED HEREIN. 

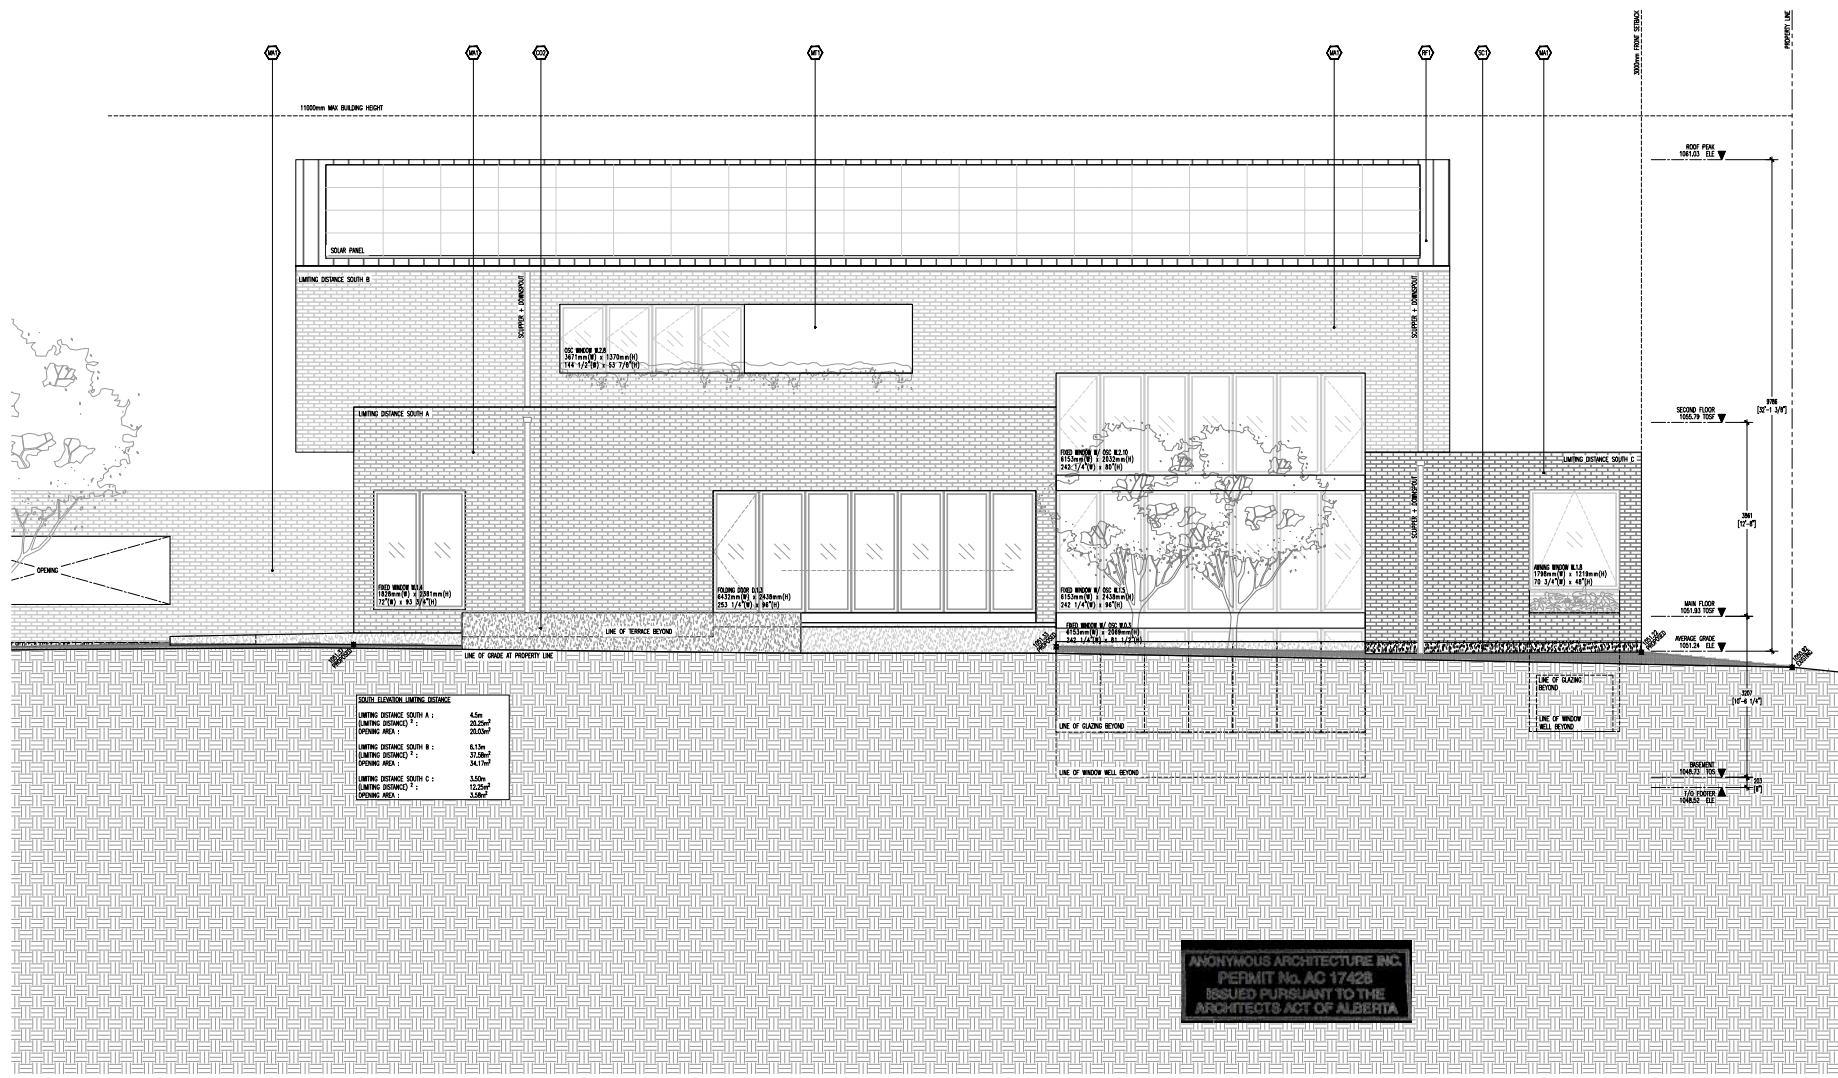

ISSUED FOR REVIEW
NOT FOR CONSTRUCTION

REV. DATE NOTE

REG. PROFESSIONAL STAMP



DEVELOPMENT PERMIT #

BUILDING PERMIT #

NORTH

SOURCE
ROXBORO HOUSE
 401 30 AVENUE SW
 CALGARY, ALBERTA
 LOT 182 BLOCK 96 PLAN 40204P

DRAWING
SOUTH ELEVATION

PROJECT NUMBER
ROXY

DRAWN DATE SCALE
 EF 01 - JUL - 2025 1:50

CHECKED SHEET
 JRA @ A1

DRAWING NUMBER REVISION
A-0503

ANONYMOUS ARCHITECTURE INC.
 PERMIT No. AC 17428
 ISSUED PURSUANT TO THE
 ARCHITECTS ACT OF ALBERTA

BY ACCEPTING AND UTILIZING THIS DOCUMENT, THE RECIPIENT AGREES THAT THE DESIGN IS TO BE USED IN ACCORDANCE WITH THE ARCHITECT'S ACT AND OTHER RELEVANT REGULATORY REQUIREMENTS AND PROFESSIONAL STANDARDS. THE RECIPIENT AGREES NOT TO USE THIS DOCUMENT FOR ANY OTHER PURPOSE THAN THE INTENDED USE. THE RECIPIENT AGREES TO MAINTAIN THE CONFIDENTIALITY OF THE INFORMATION CONTAINED HEREIN AND TO PROTECT IT FROM UNAUTHORIZED DISCLOSURE. THE RECIPIENT AGREES TO HOLD THE ARCHITECT HARMLESS FROM ANY AND ALL CLAIMS, DAMAGES, LOSSES, AND EXPENSES, INCLUDING REASONABLE ATTORNEY'S FEES, THAT MAY BE INCURRED BY THE ARCHITECT AS A RESULT OF THE RECIPIENT'S USE OF THIS DOCUMENT. THE ARCHITECT'S LIABILITY IS LIMITED TO THE DESIGN SERVICES PROVIDED BY THE ARCHITECT. THE ARCHITECT DOES NOT WARRANT THE ACCURACY, COMPLETENESS, OR SUITABILITY OF THE INFORMATION PROVIDED IN THIS DOCUMENT. THE ARCHITECT DOES NOT WARRANT THAT THE INFORMATION PROVIDED IN THIS DOCUMENT WILL BE ERROR-FREE OR THAT IT WILL BE AVAILABLE AT ALL TIMES. THE ARCHITECT DOES NOT WARRANT THAT THE INFORMATION PROVIDED IN THIS DOCUMENT WILL BE ACCURATE, COMPLETE, OR SUITABLE FOR ANY PARTICULAR PURPOSE. 

CONSULTANTS

ISSUED FOR REVIEW
NOT FOR CONSTRUCTION

REV. DATE NOTE

REQ. PROFESSIONAL STAMP



DEVELOPMENT PERMIT #

BUILDING PERMIT #

NORTH

SUBJECT

ROXBORO HOUSE
 401 30 AVENUE SW
 CALGARY, ALBERTA
 LOT # 2; BLOCK #6; PLAN #0204P

DRAWING

EAST AND WEST ELEVATION

PROJECT NUMBER

ROXY

DRAWN DATE SCALE


EF 01 - JUL - 2025 1:50

CHECKED SHEET


JRA @ A1

DRAWING NUMBER REVISION

A-0504

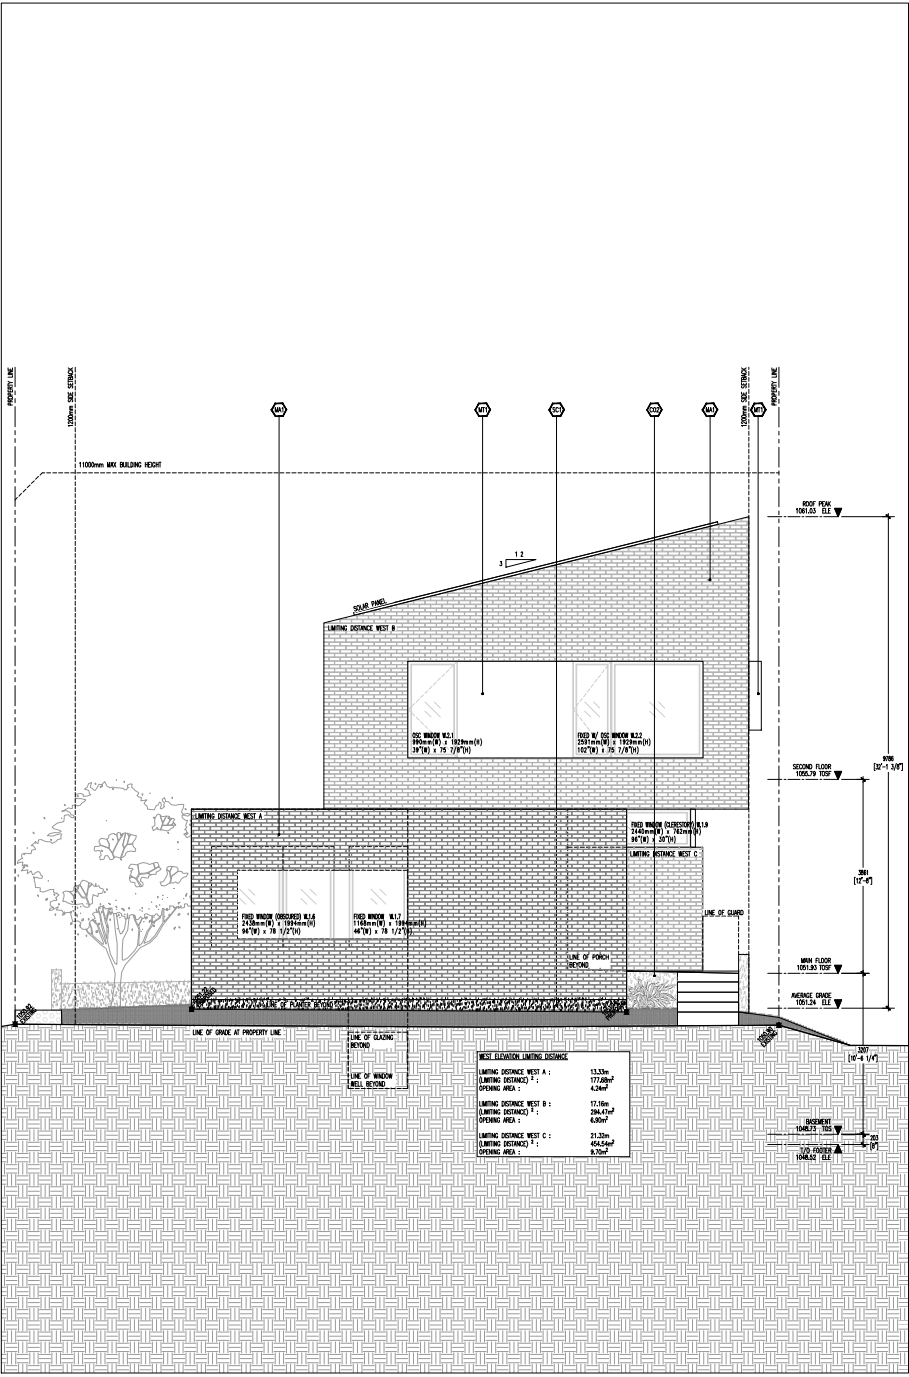

01 WEST ELEVATION

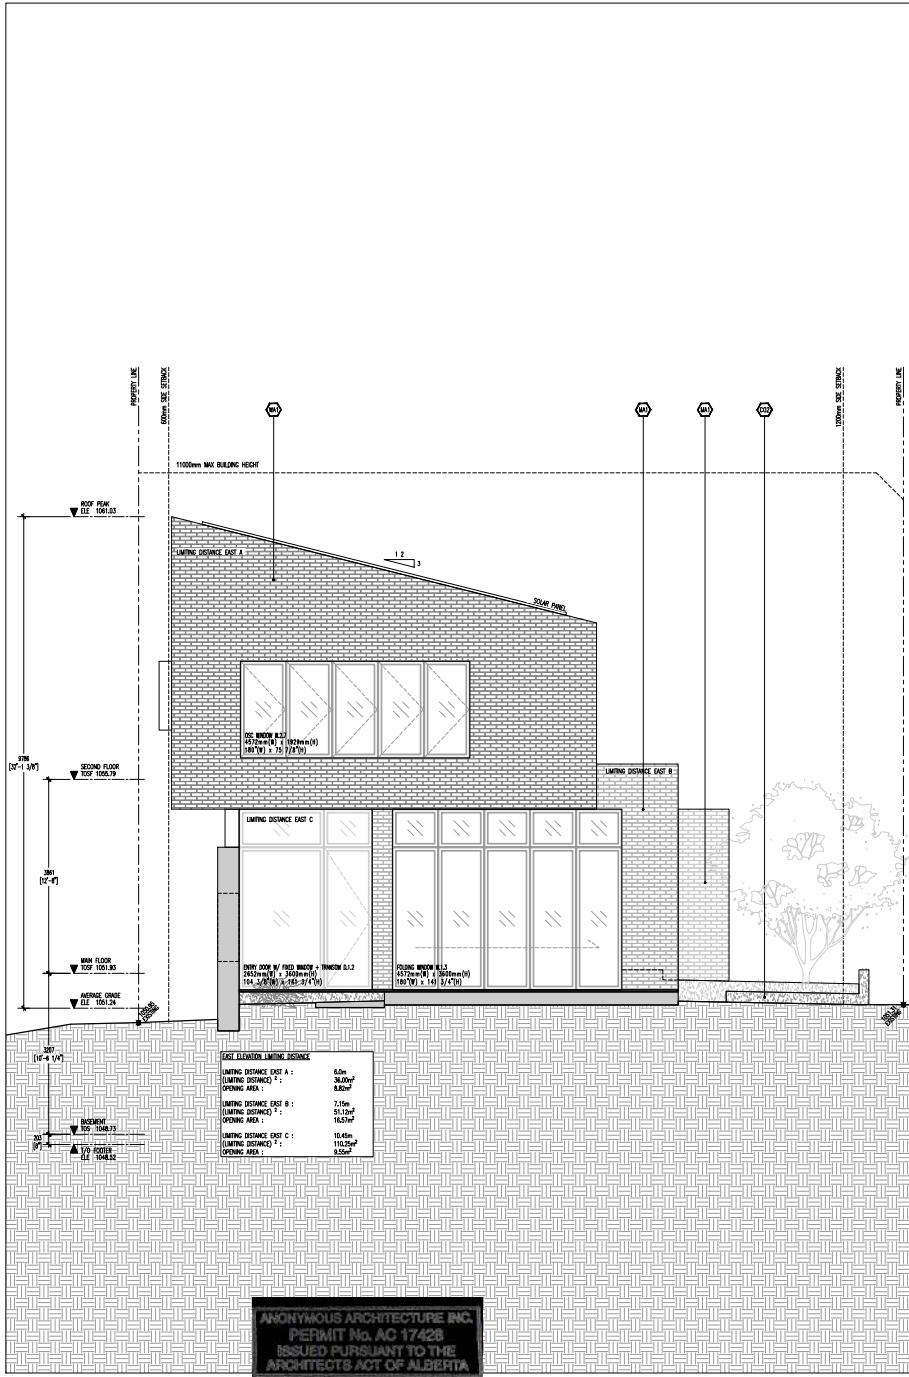

02 EAST ELEVATION

ANONYMOUS ARCHITECTURE INC.
 PERMIT No. AC 17428
 ISSUED PURSUANT TO THE ARCHITECTS ACT OF ALBERTA

