



COVENTRY ROWHOUSE

#101, #102 & #103 286 COVEPARK WAY N.E. CALGARY, AB

ISSUED FOR: DEVELOPMENT PERMIT

DATE : MAY 29, 2026

SHEET LIST

SHEET NUMBER	SHEET NAME
A000DP	COVER PAGE
A007	EXTERIOR VIEWS
A008	EXTERIOR VIEWS
A015	PROJECT INFO - BYLAW
A016	PROJECT INFO - PHOTOS
A030	PROJECT INFO - AREA
A075	SCHEDULE - WINDOW
A100	SITE PLAN
A101	LANDSCAPE PLAN
A102	LANDSCAPE CROSS SECTION
A200	FLOOR PLANS - BASEMENT
A201	FLOOR PLANS - MAIN FLOOR
A202	FLOOR PLANS - SECOND FLOOR
A203	FLOOR PLANS - THIRD FLOOR
A204	FLOOR PLAN - ROOF
A300	BUILDING ELEVATIONS
A301	BUILDING ELEVATIONS
A302	BUILDING ELEVATIONS
A400	BUILDING SECTIONS



CIRNO DESIGN LTD
 3016 5 Ave NE #307,
 Calgary, AB T2A 6T8
 403-224-0388
 cirnodesign.com
 info@cirnodesign.com

CONSULTANTS:

No.	YYYY-MM-DD	ISSUED FOR	AT	RB
1	2025-04-17	DEVELOPMENT PERMIT	AT	RB
2	2026-06-02	DP REVISION	AT	RB

REVISION:

MUNICIPAL ADDRESS:
 #101, #102 & #103 286 COVEPARK
 WAY N.E. CALGARY, AB

LEGAL ADDRESS:
 LOT 2, BLOCK 20, PLAN 881 1294
 WITHIN THE S.W. 1/4 SEC. 31,
 TWP.25, RGE.1, W.5THM.

PROJECT TITLE:
COVENTRY ROWHOUSE

SHEET TITLE:
COVER PAGE


PROJECT NO.:
 302

SHEET NO.:
A000DP

CONSULTANTS:



1 BUILDING ELEVATION - EAST
 A300 1 : 50

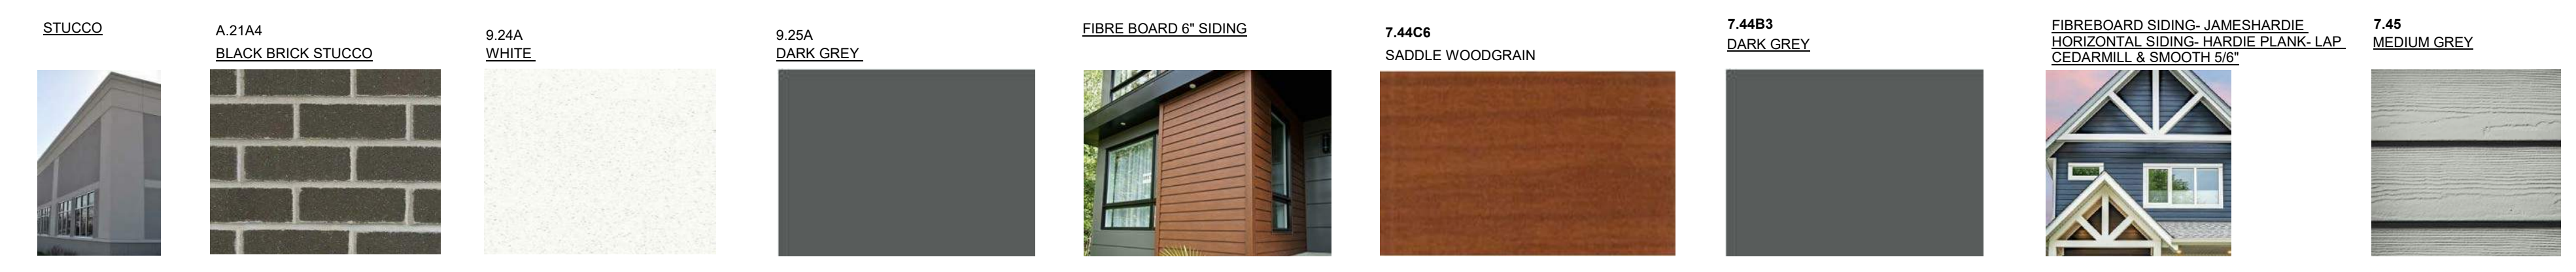

5 ELEVATION - MATERIALS
 A300 1 : 4

2	2026-06-02	DP REVISION	AT	RB
1	2025-04-17	DEVELOPMENT PERMIT	AT	RB
		ISSUED FOR	DRN	CHK

REVISION:
 MUNICIPAL ADDRESS:
 #101, #102 & #103 286 COVEPARK
 WAY N.E. CALGARY, AB

LEGAL ADDRESS:
 LOT 2, BLOCK 20, PLAN 881 1294
 WITHIN THE S.W. 1/4 SEC. 31.
 TWP.25, RGE.1, W.5THM.

PROJECT TITLE:
COVENTRY ROWHOUSE

SHEET TITLE:
BUILDING ELEVATIONS

PROJECT NO.: 302
 SHEET NO.:
A300

