



SITE PLAN


GOLDMARK HOMES LTD Ph. 403-547-0891	DATE: D/M/Y	20/11/28	DRN BY:	CD	ADDRESS 2100 10 AVENUE S.W. CALGARY, ALBERTA	LOT:	1	BLOCK:	1	PLAN:	861 0141	PAGE	A-1.0
	SCALE:	1:300	JOB #:	-		USE:	DC	-	-	-	-		

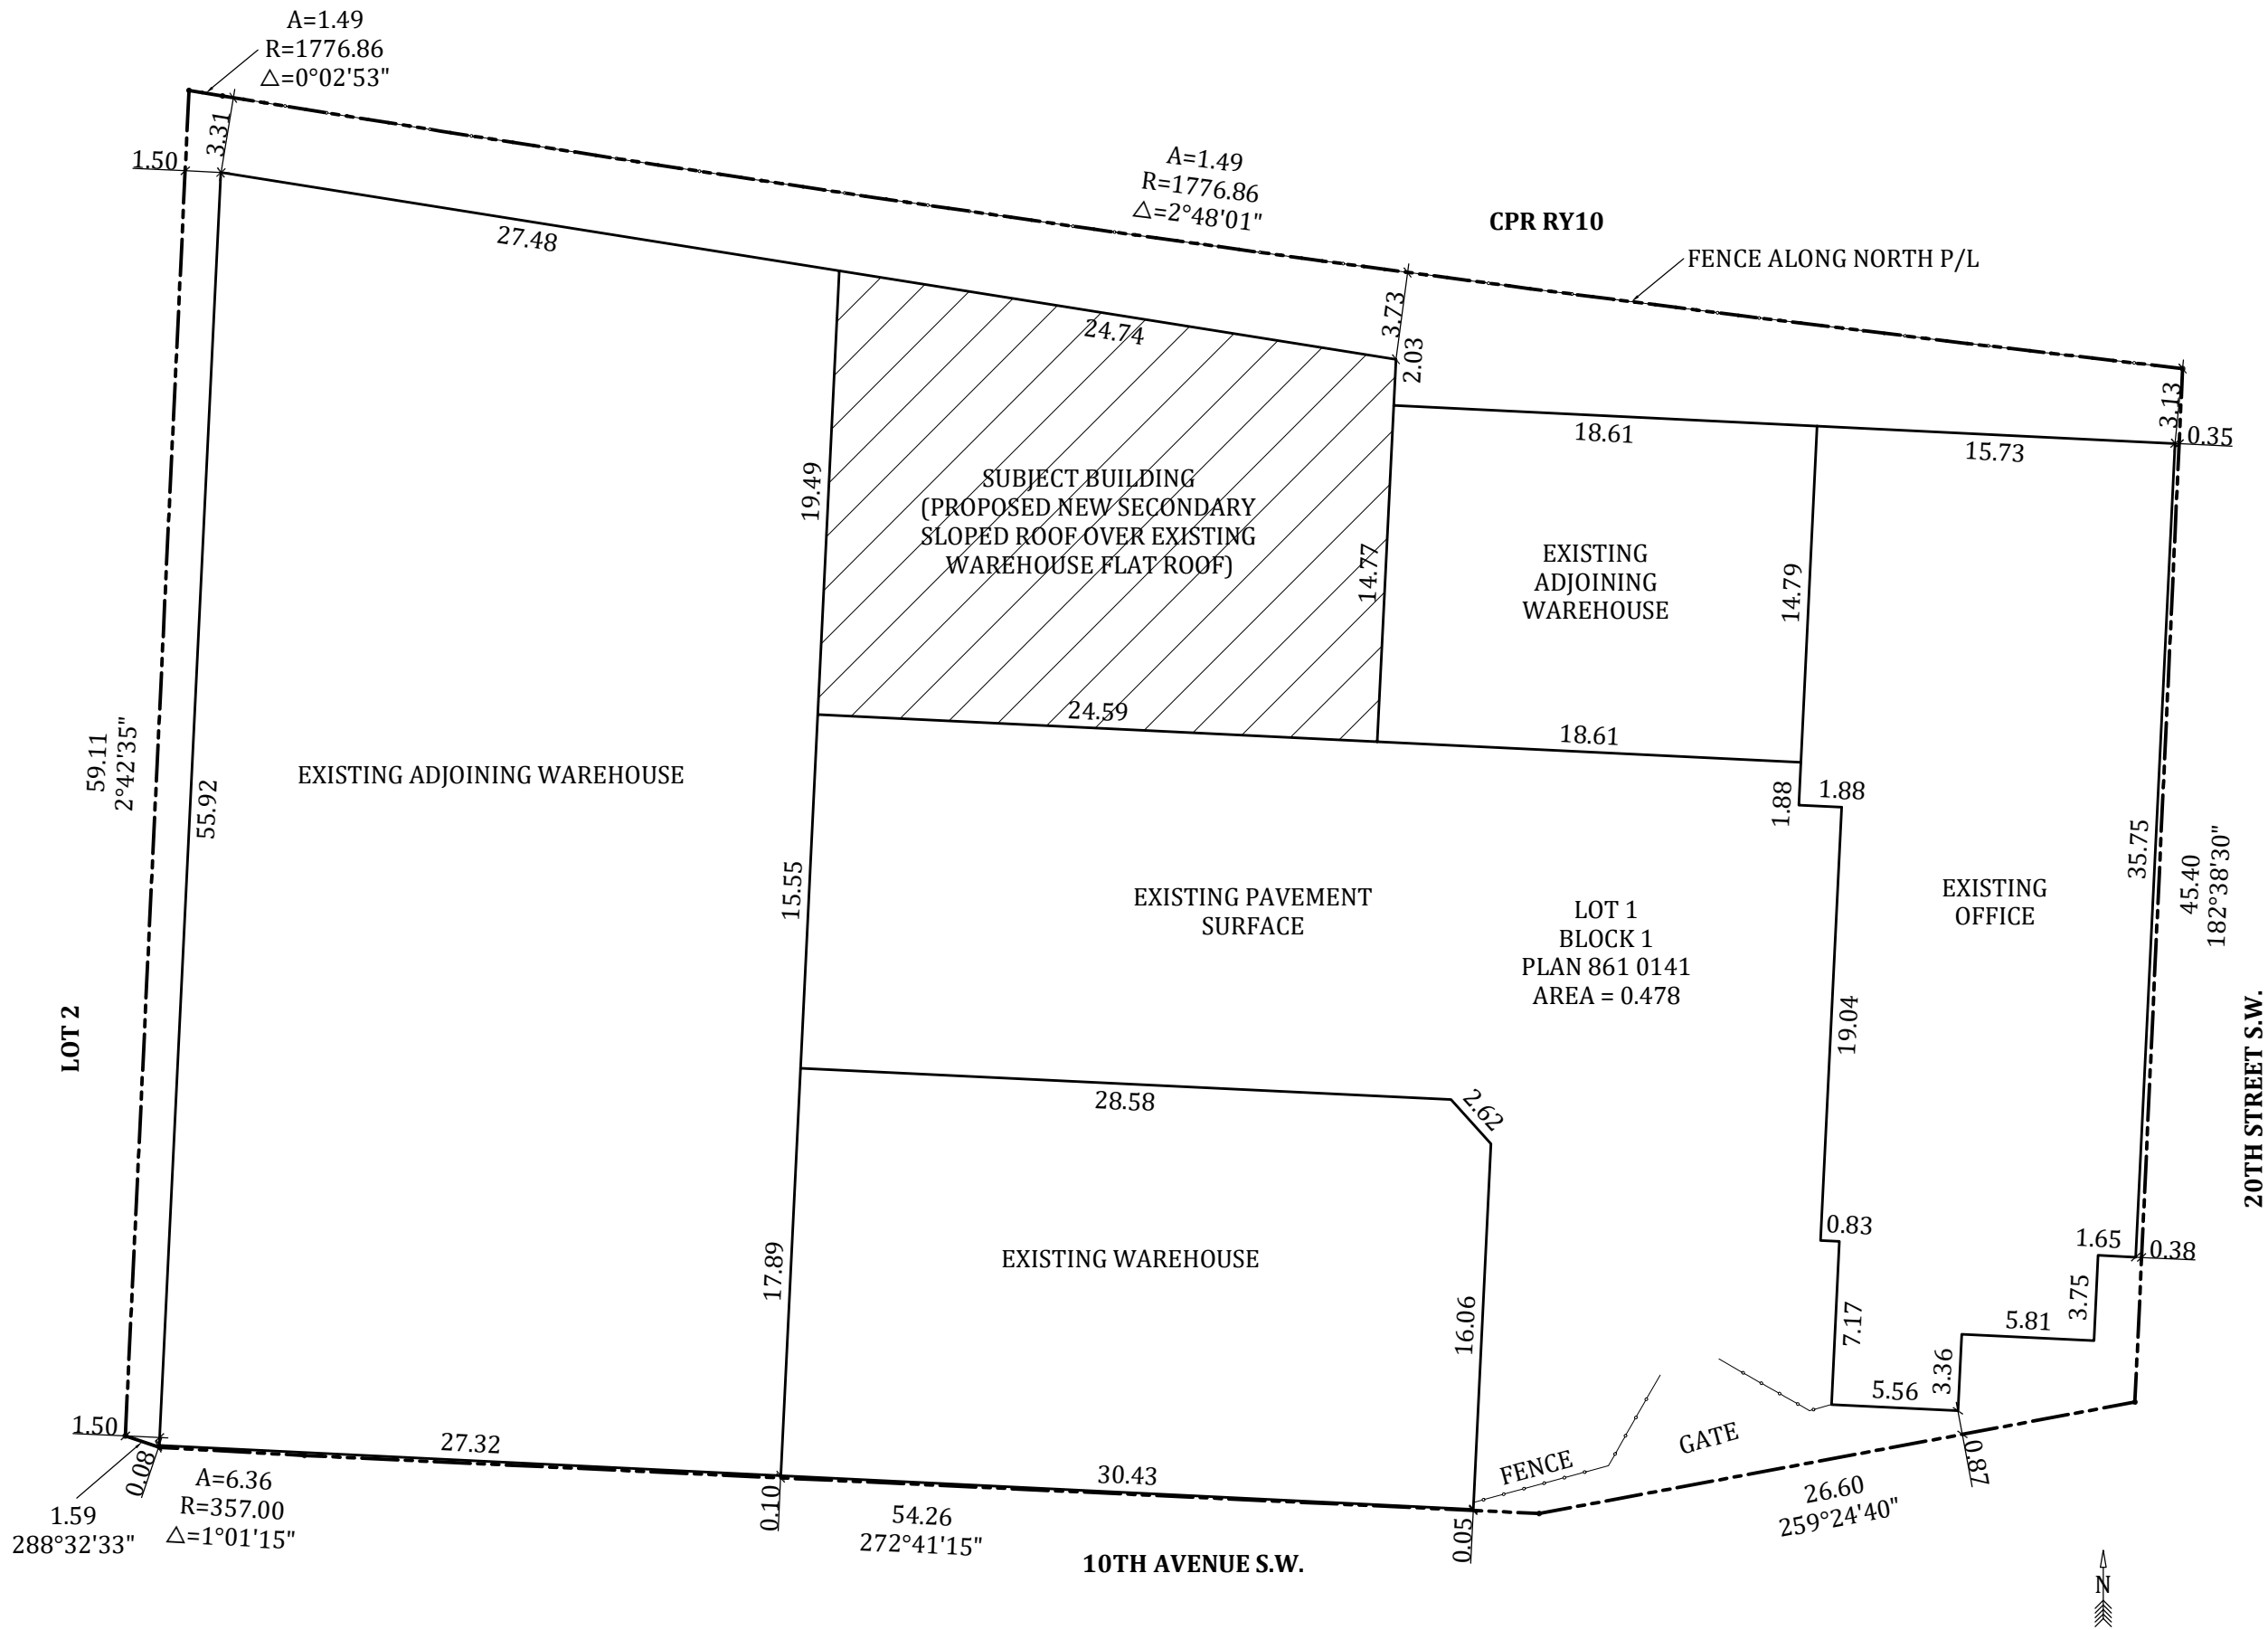

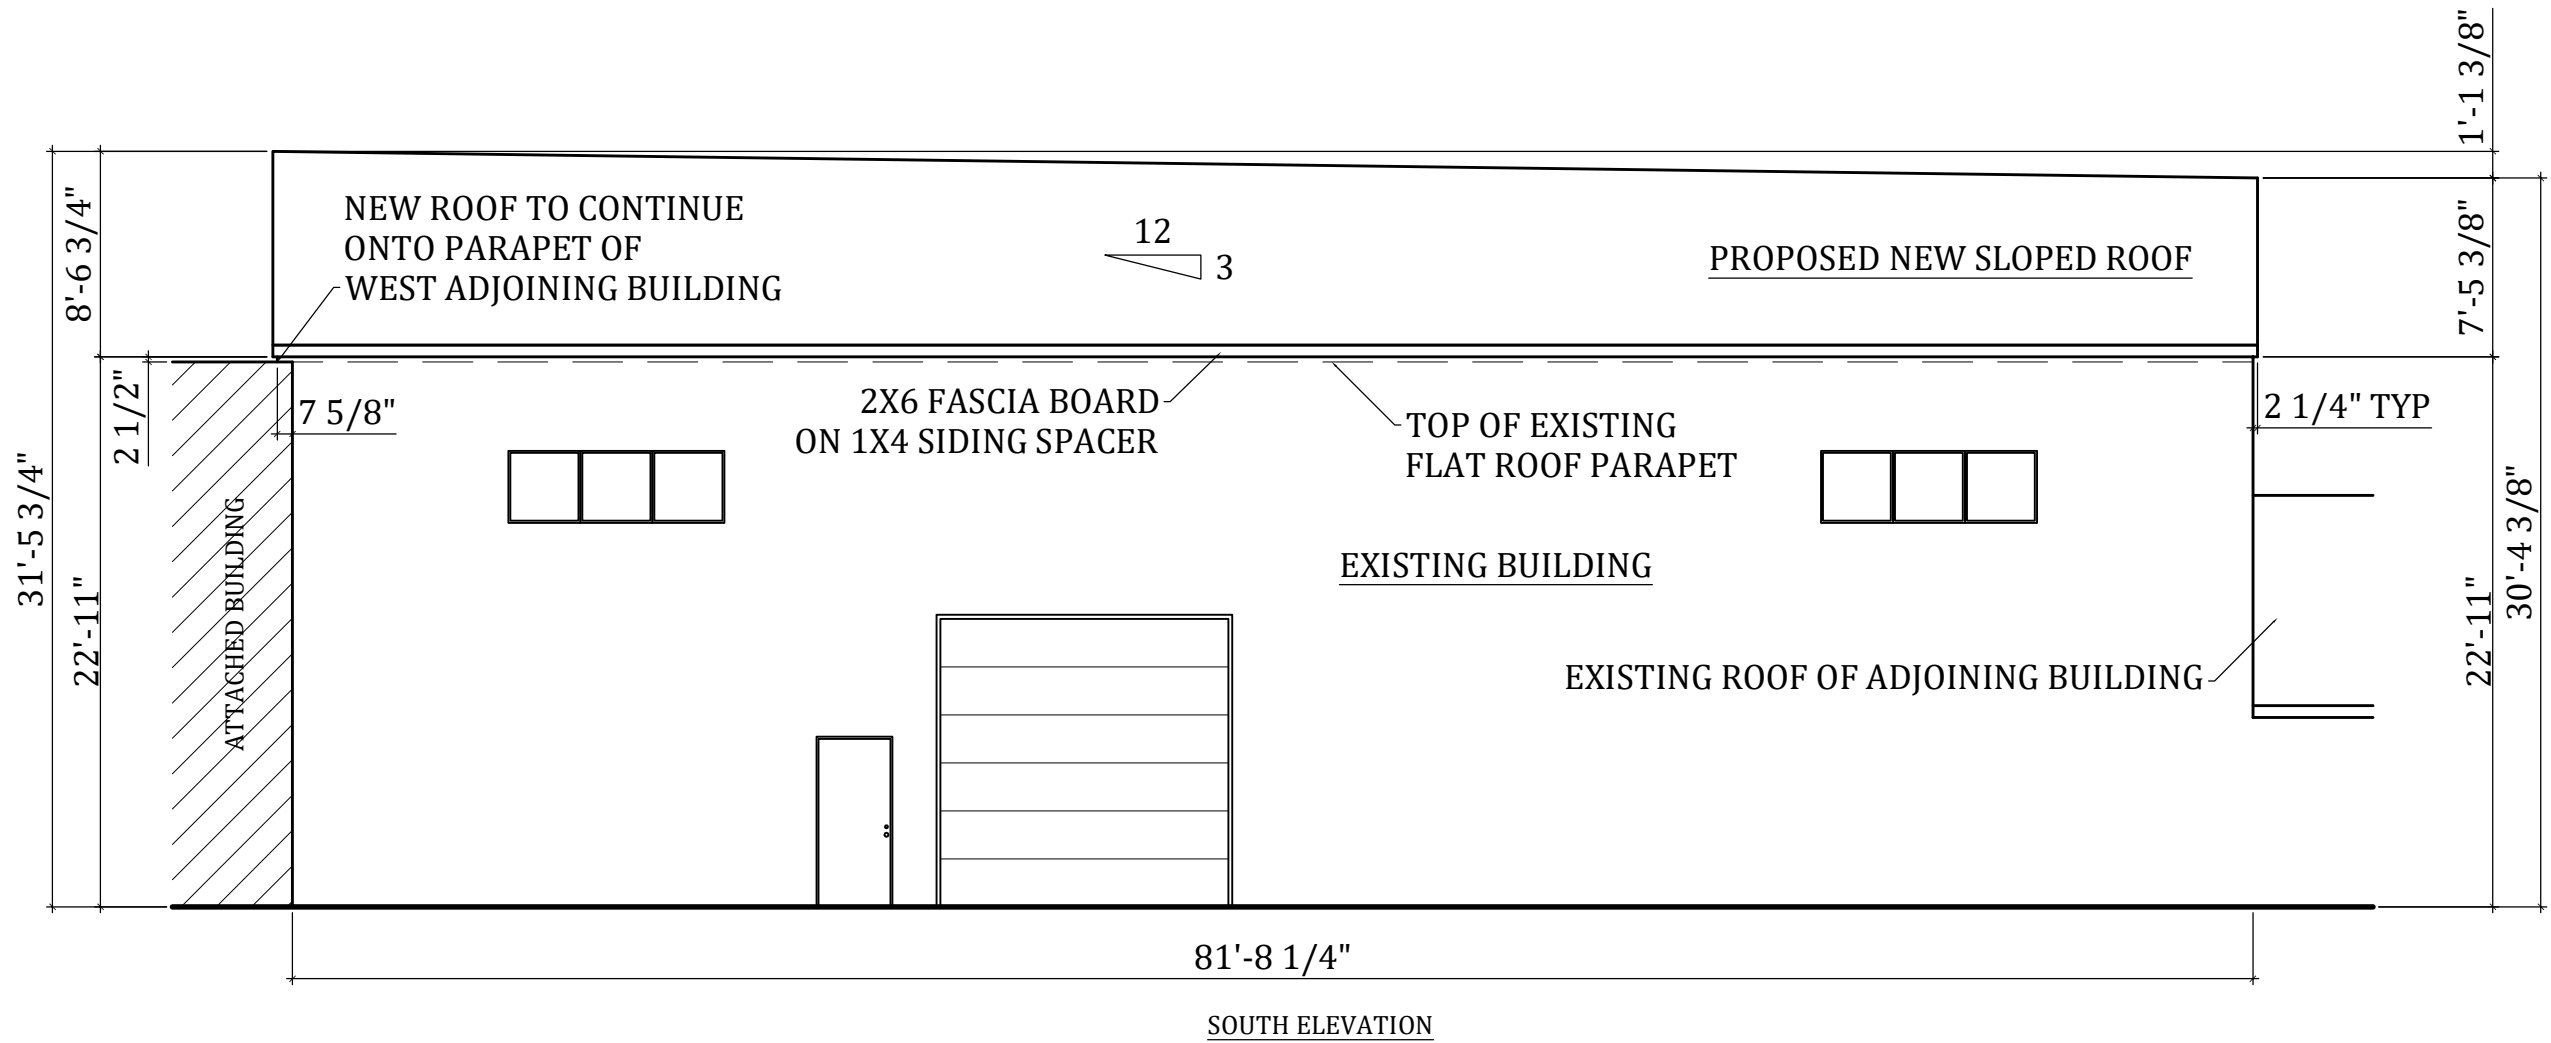


SOUTH ELEVATION

GOLDMARK HOMES LTD Ph. 403-547-0891	DATE: D/M/Y	20/11/28	DRN BY:	CD	ADDRESS 2100 10 AVENUE S.W. CALGARY, ALBERTA	LOT:	1	BLOCK:	1	PLAN:	8610141	PAGE	A-3.1
	SCALE:	3/32"	JOB #:	-		USE:	DC	-	-	-	-		

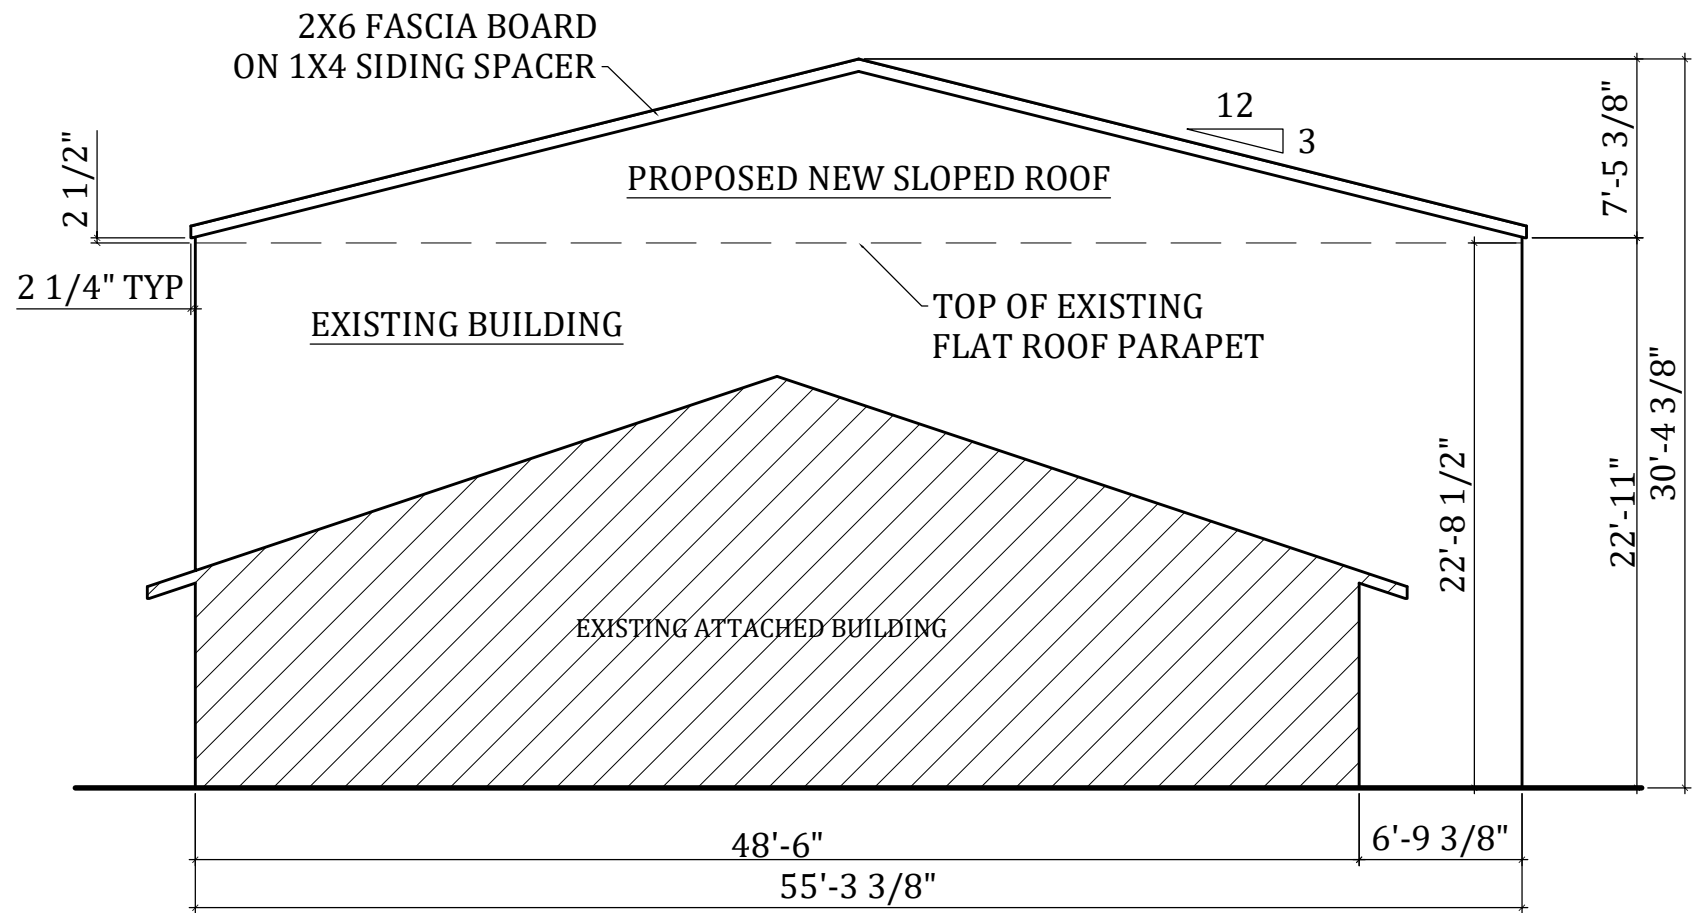


EAST ELEVATION

GOLDMARK HOMES LTD Ph. 403-547-0891	DATE: D/M/Y	20/11/28	DRN BY:	CD	ADDRESS 2100 10 AVENUE S.W. CALGARY, ALBERTA	LOT:	1	BLOCK:	1	PLAN:	8610141	PAGE	A-3.2
	SCALE:	3/32"	JOB #:	-		USE:	DC	-	-	-	-		

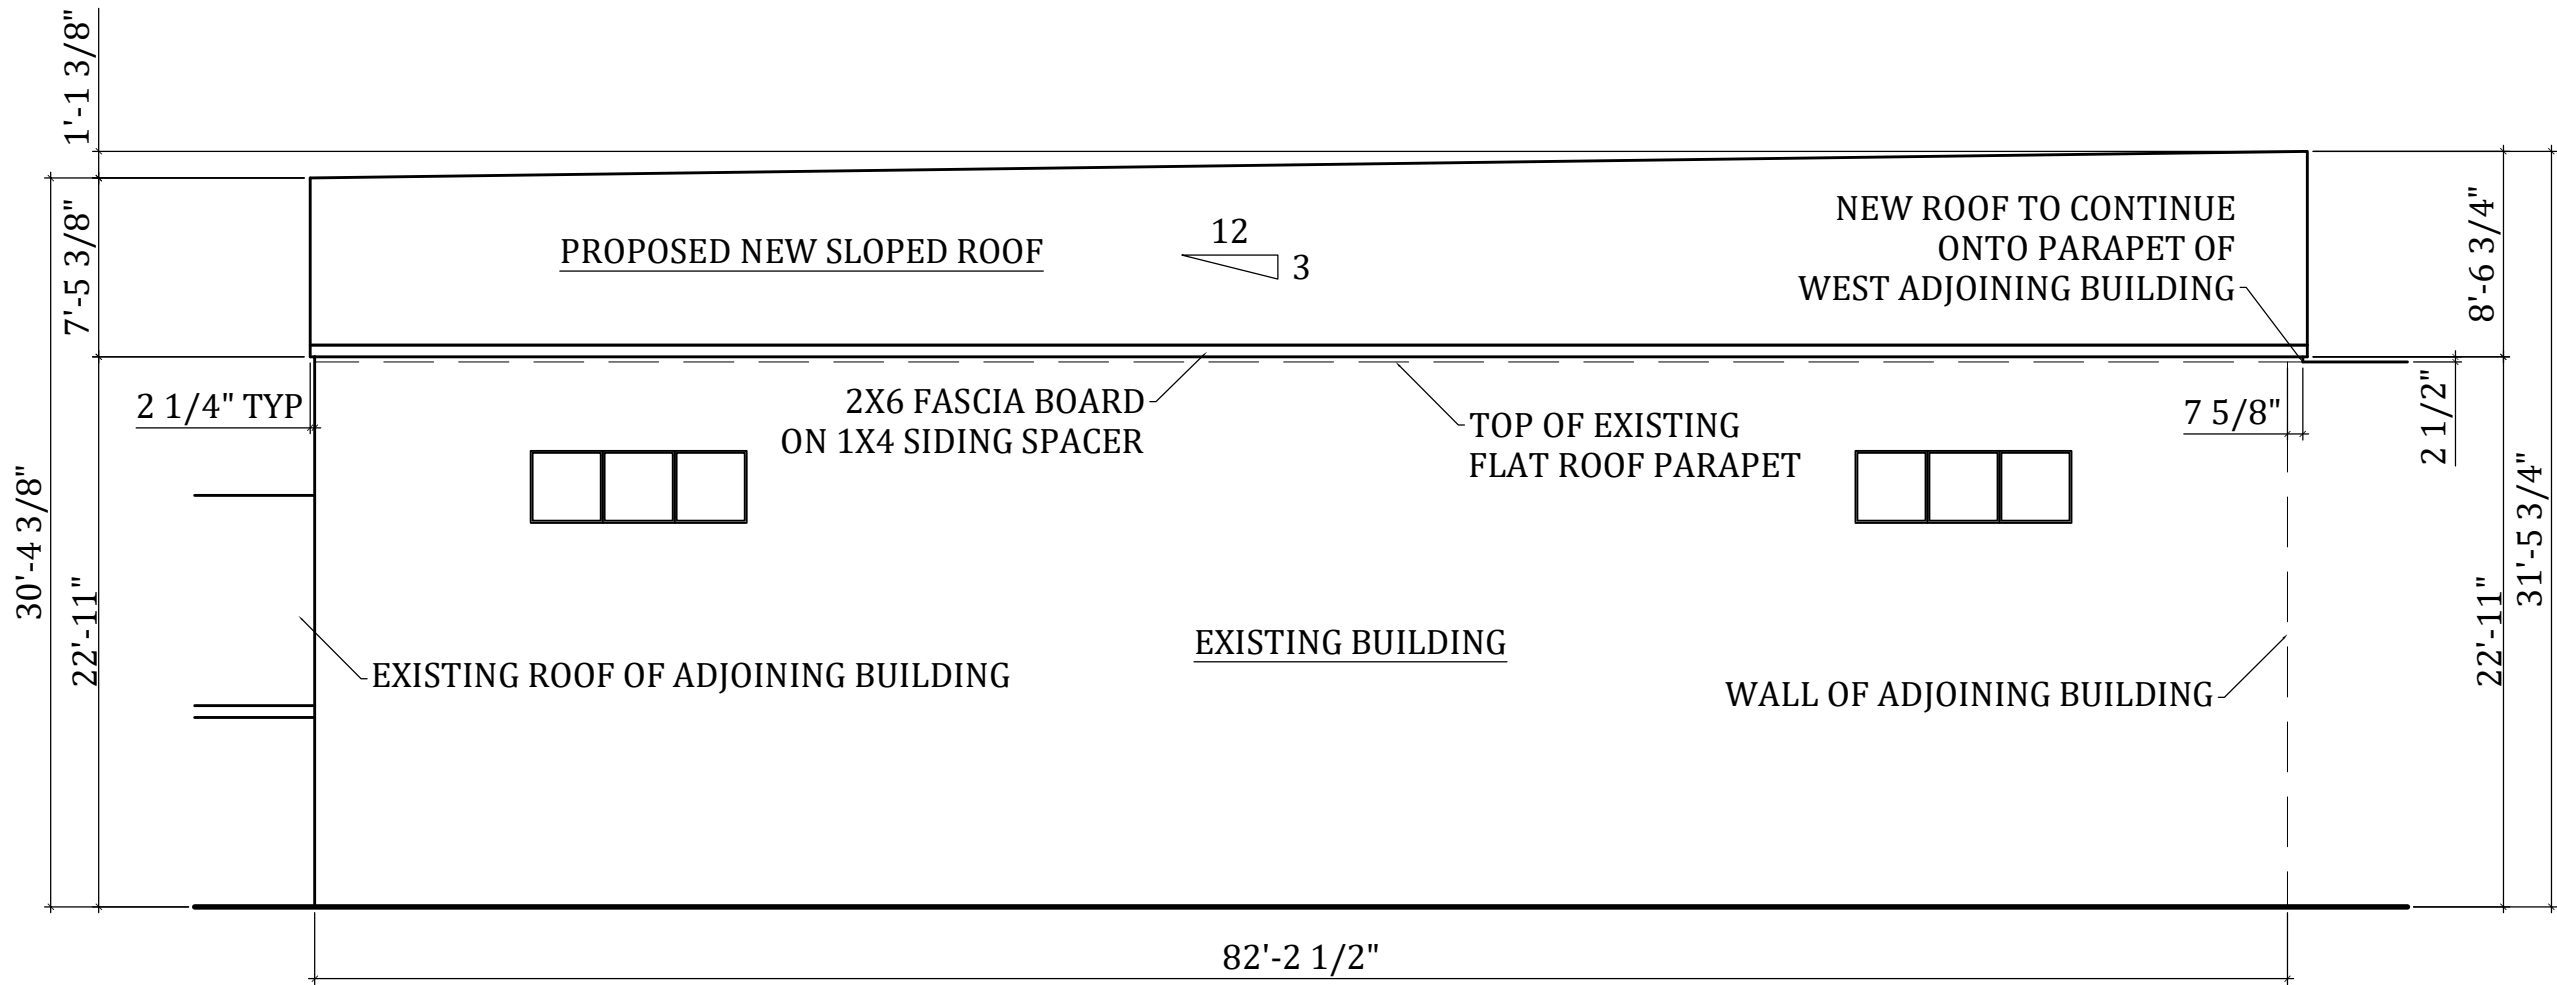

NORTH ELEVATION

GOLDMARK HOMES LTD Ph. 403-547-0891	DATE: D/M/Y	20/11/28	DRN BY:	CD	ADDRESS 2100 10 AVENUE S.W. CALGARY, ALBERTA	LOT:	1	BLOCK:	1	PLAN:	8610141	PAGE	A-3.3
	SCALE:	3/32"	JOB #:	-		USE:	DC	-	-	-	-		

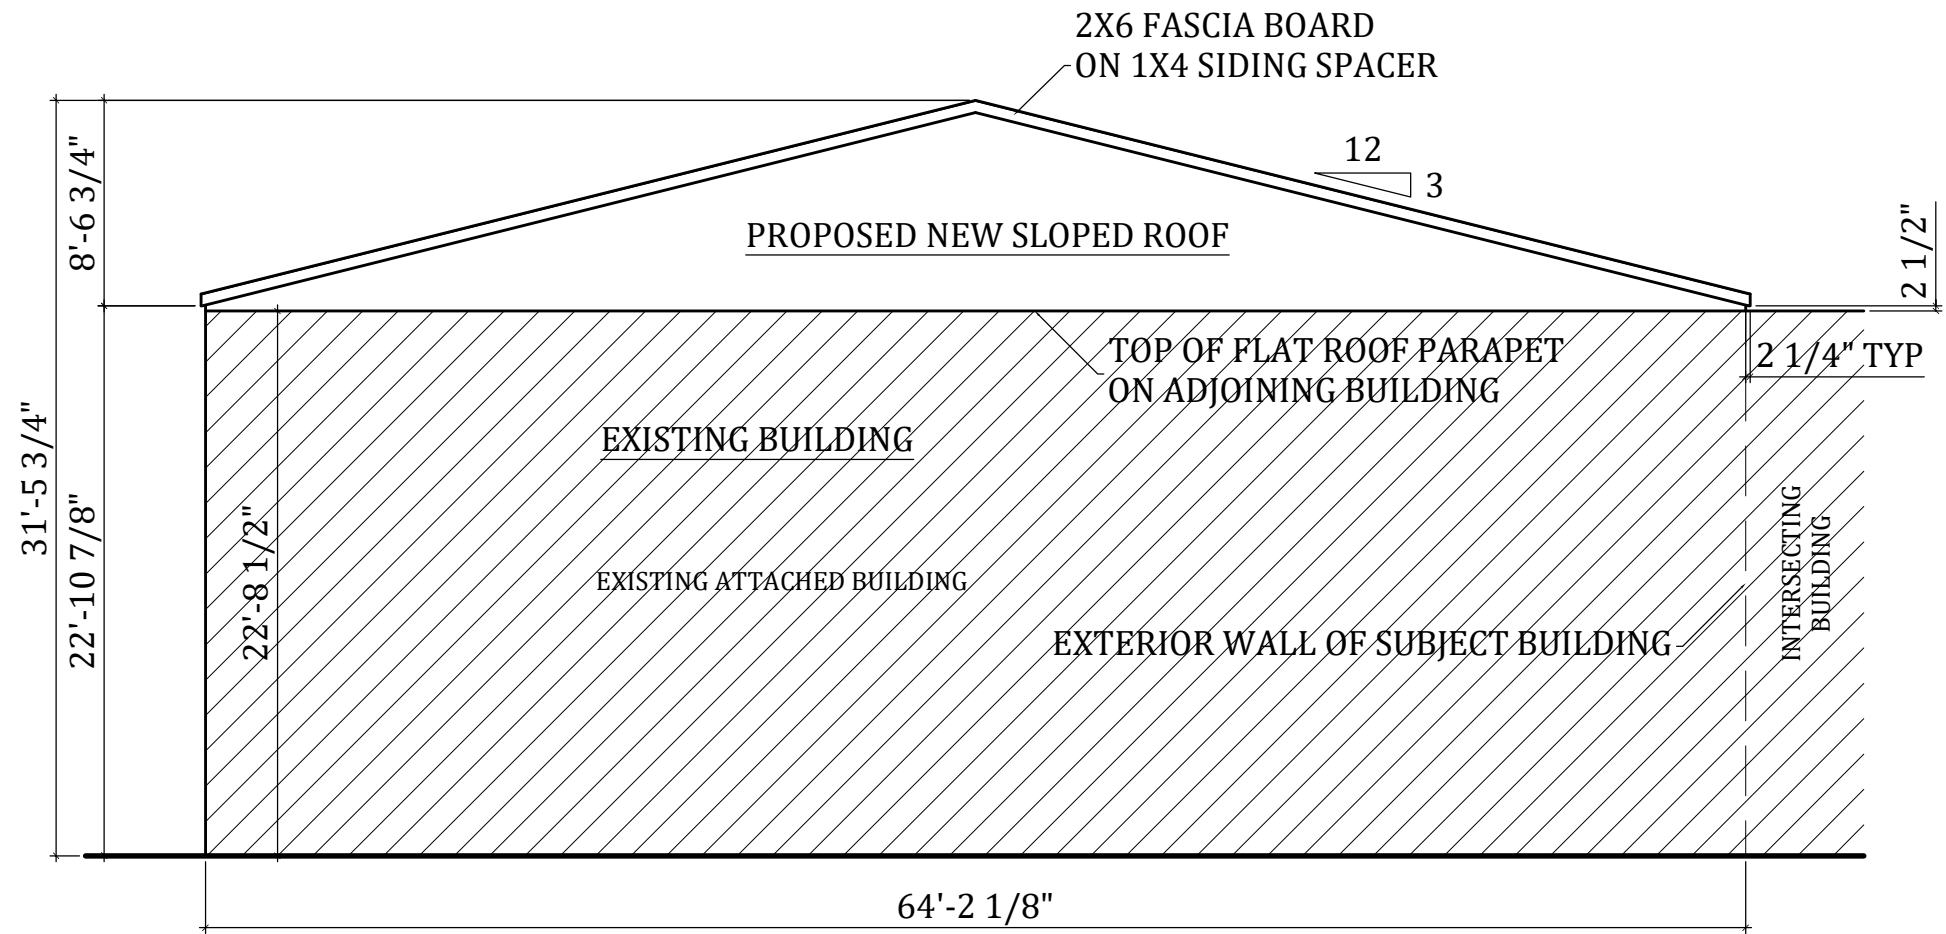

WEST ELEVATION

GOLDMARK HOMES LTD Ph. 403-547-0891	DATE: D/M/Y	20/11/28	DRN BY:	CD	ADDRESS 2100 10 AVENUE S.W. CALGARY, ALBERTA	LOT:	1	BLOCK:	1	PLAN:	8610141	PAGE	A-3.4
	SCALE:	3/32"	JOB #:	-		USE:	DC	-	-	-	-		