




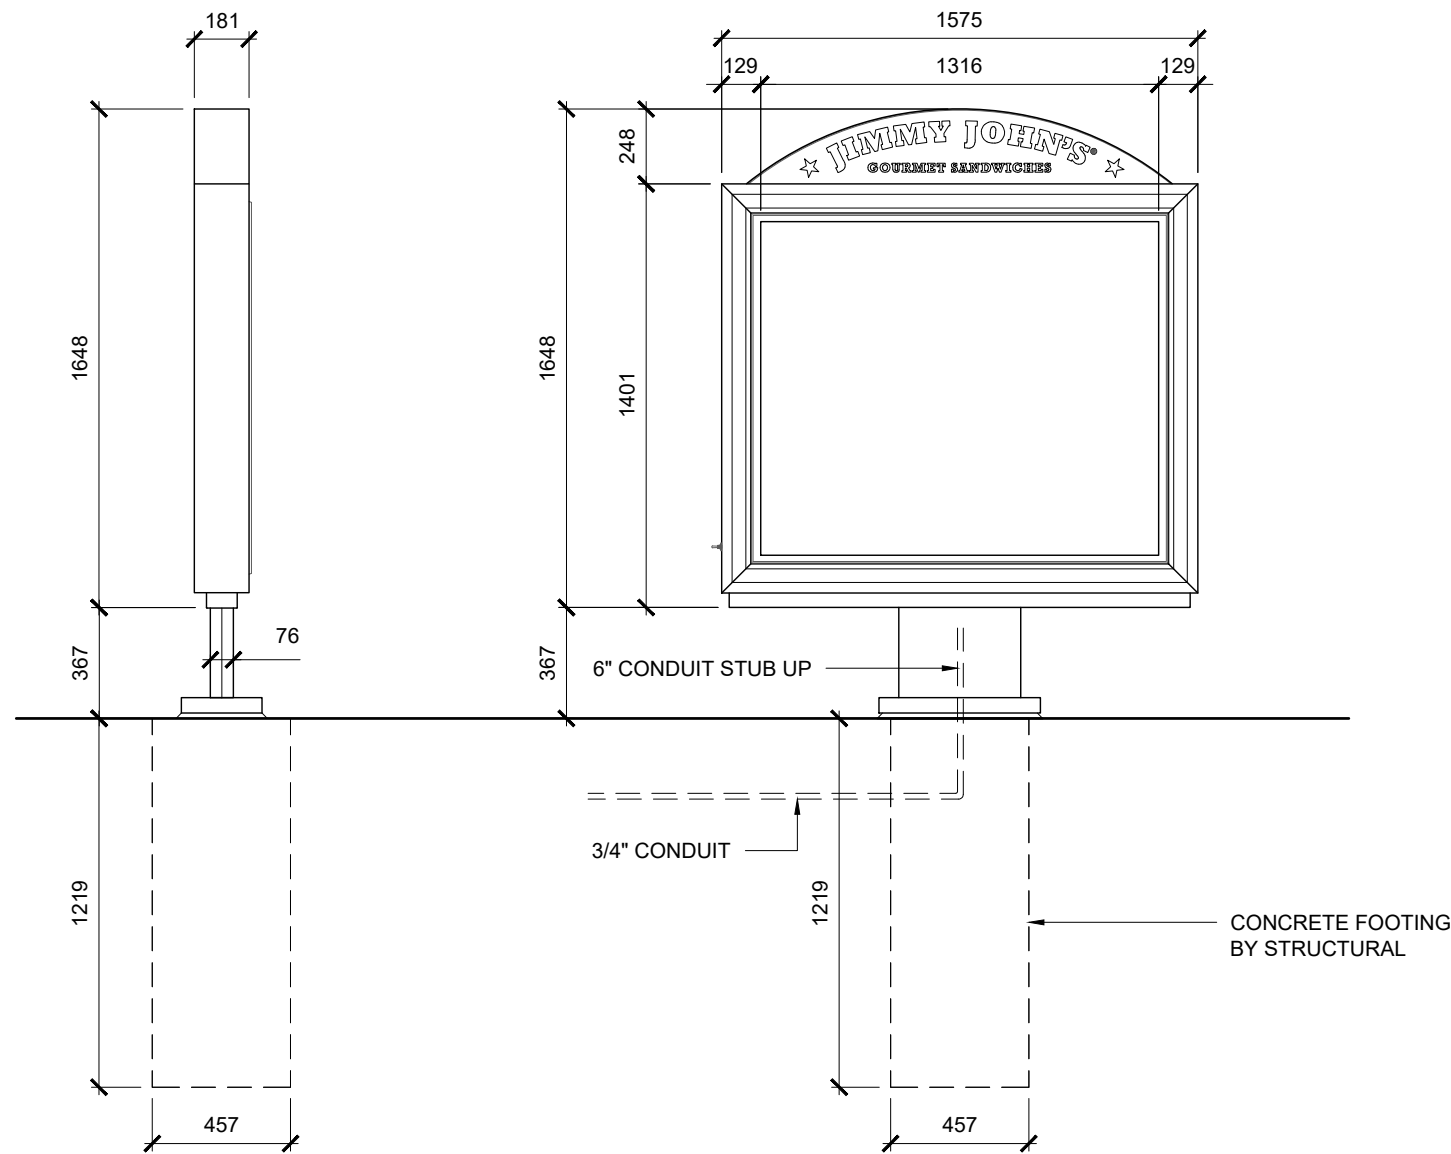


1 DRIVE THRU MENU BOARD  
SN1 SCALE: 1:25

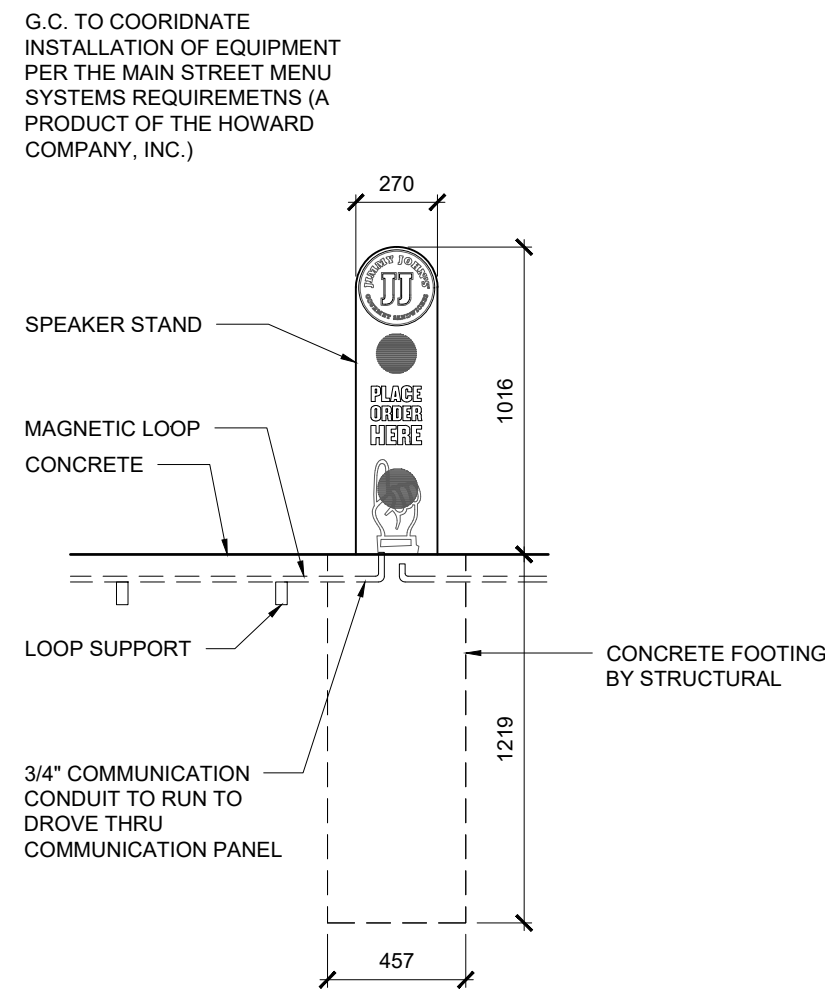


2 SPEAKER POST DETAIL  
SN1 SCALE: 1:25

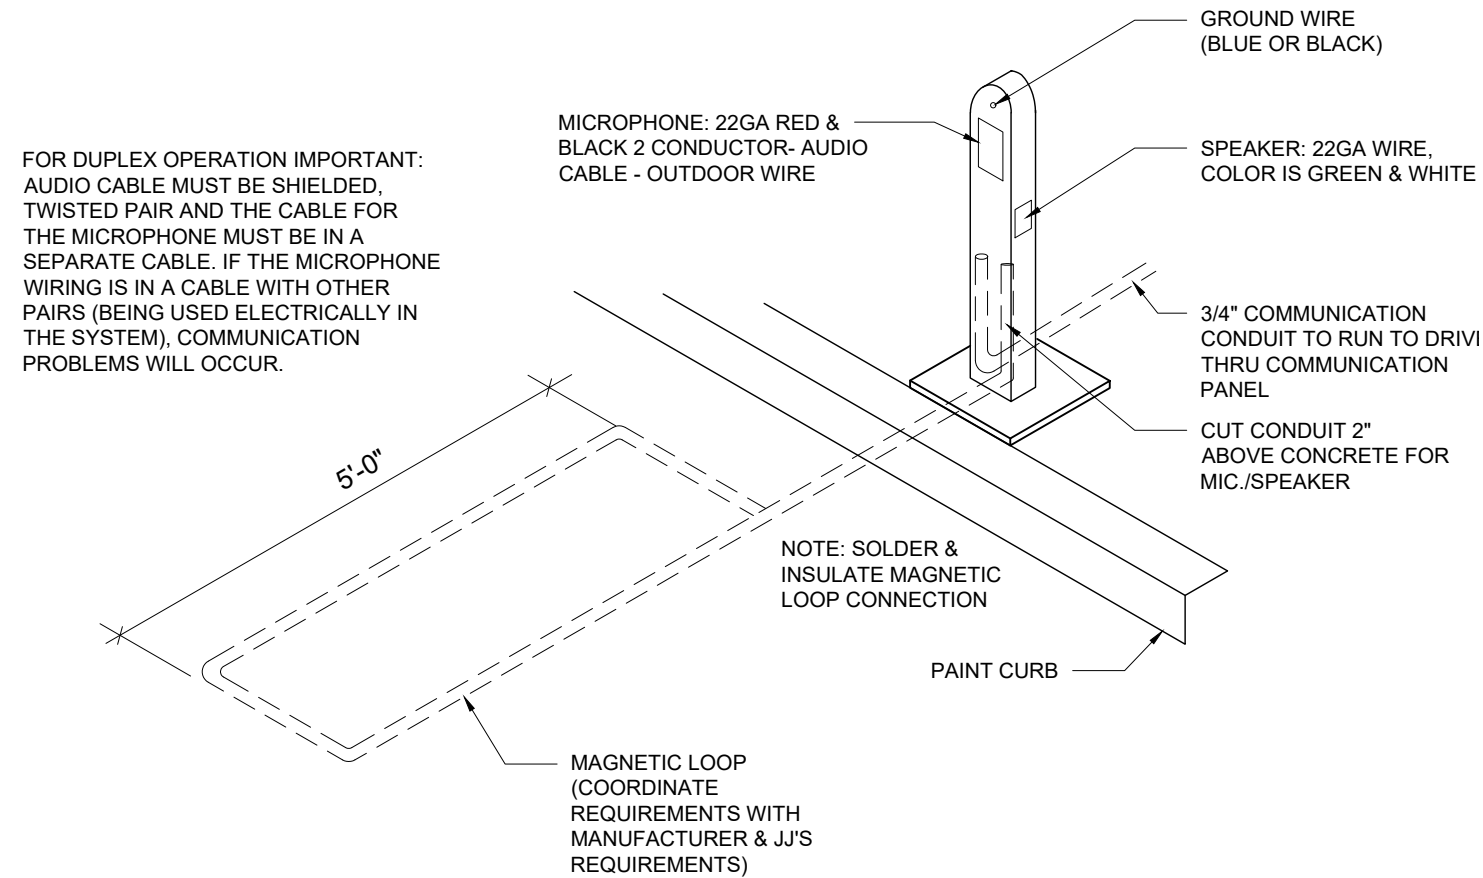


3 DETECTOR LOOP / SPEAKER ISOMETRIC  
SN1 SCALE: 1:25

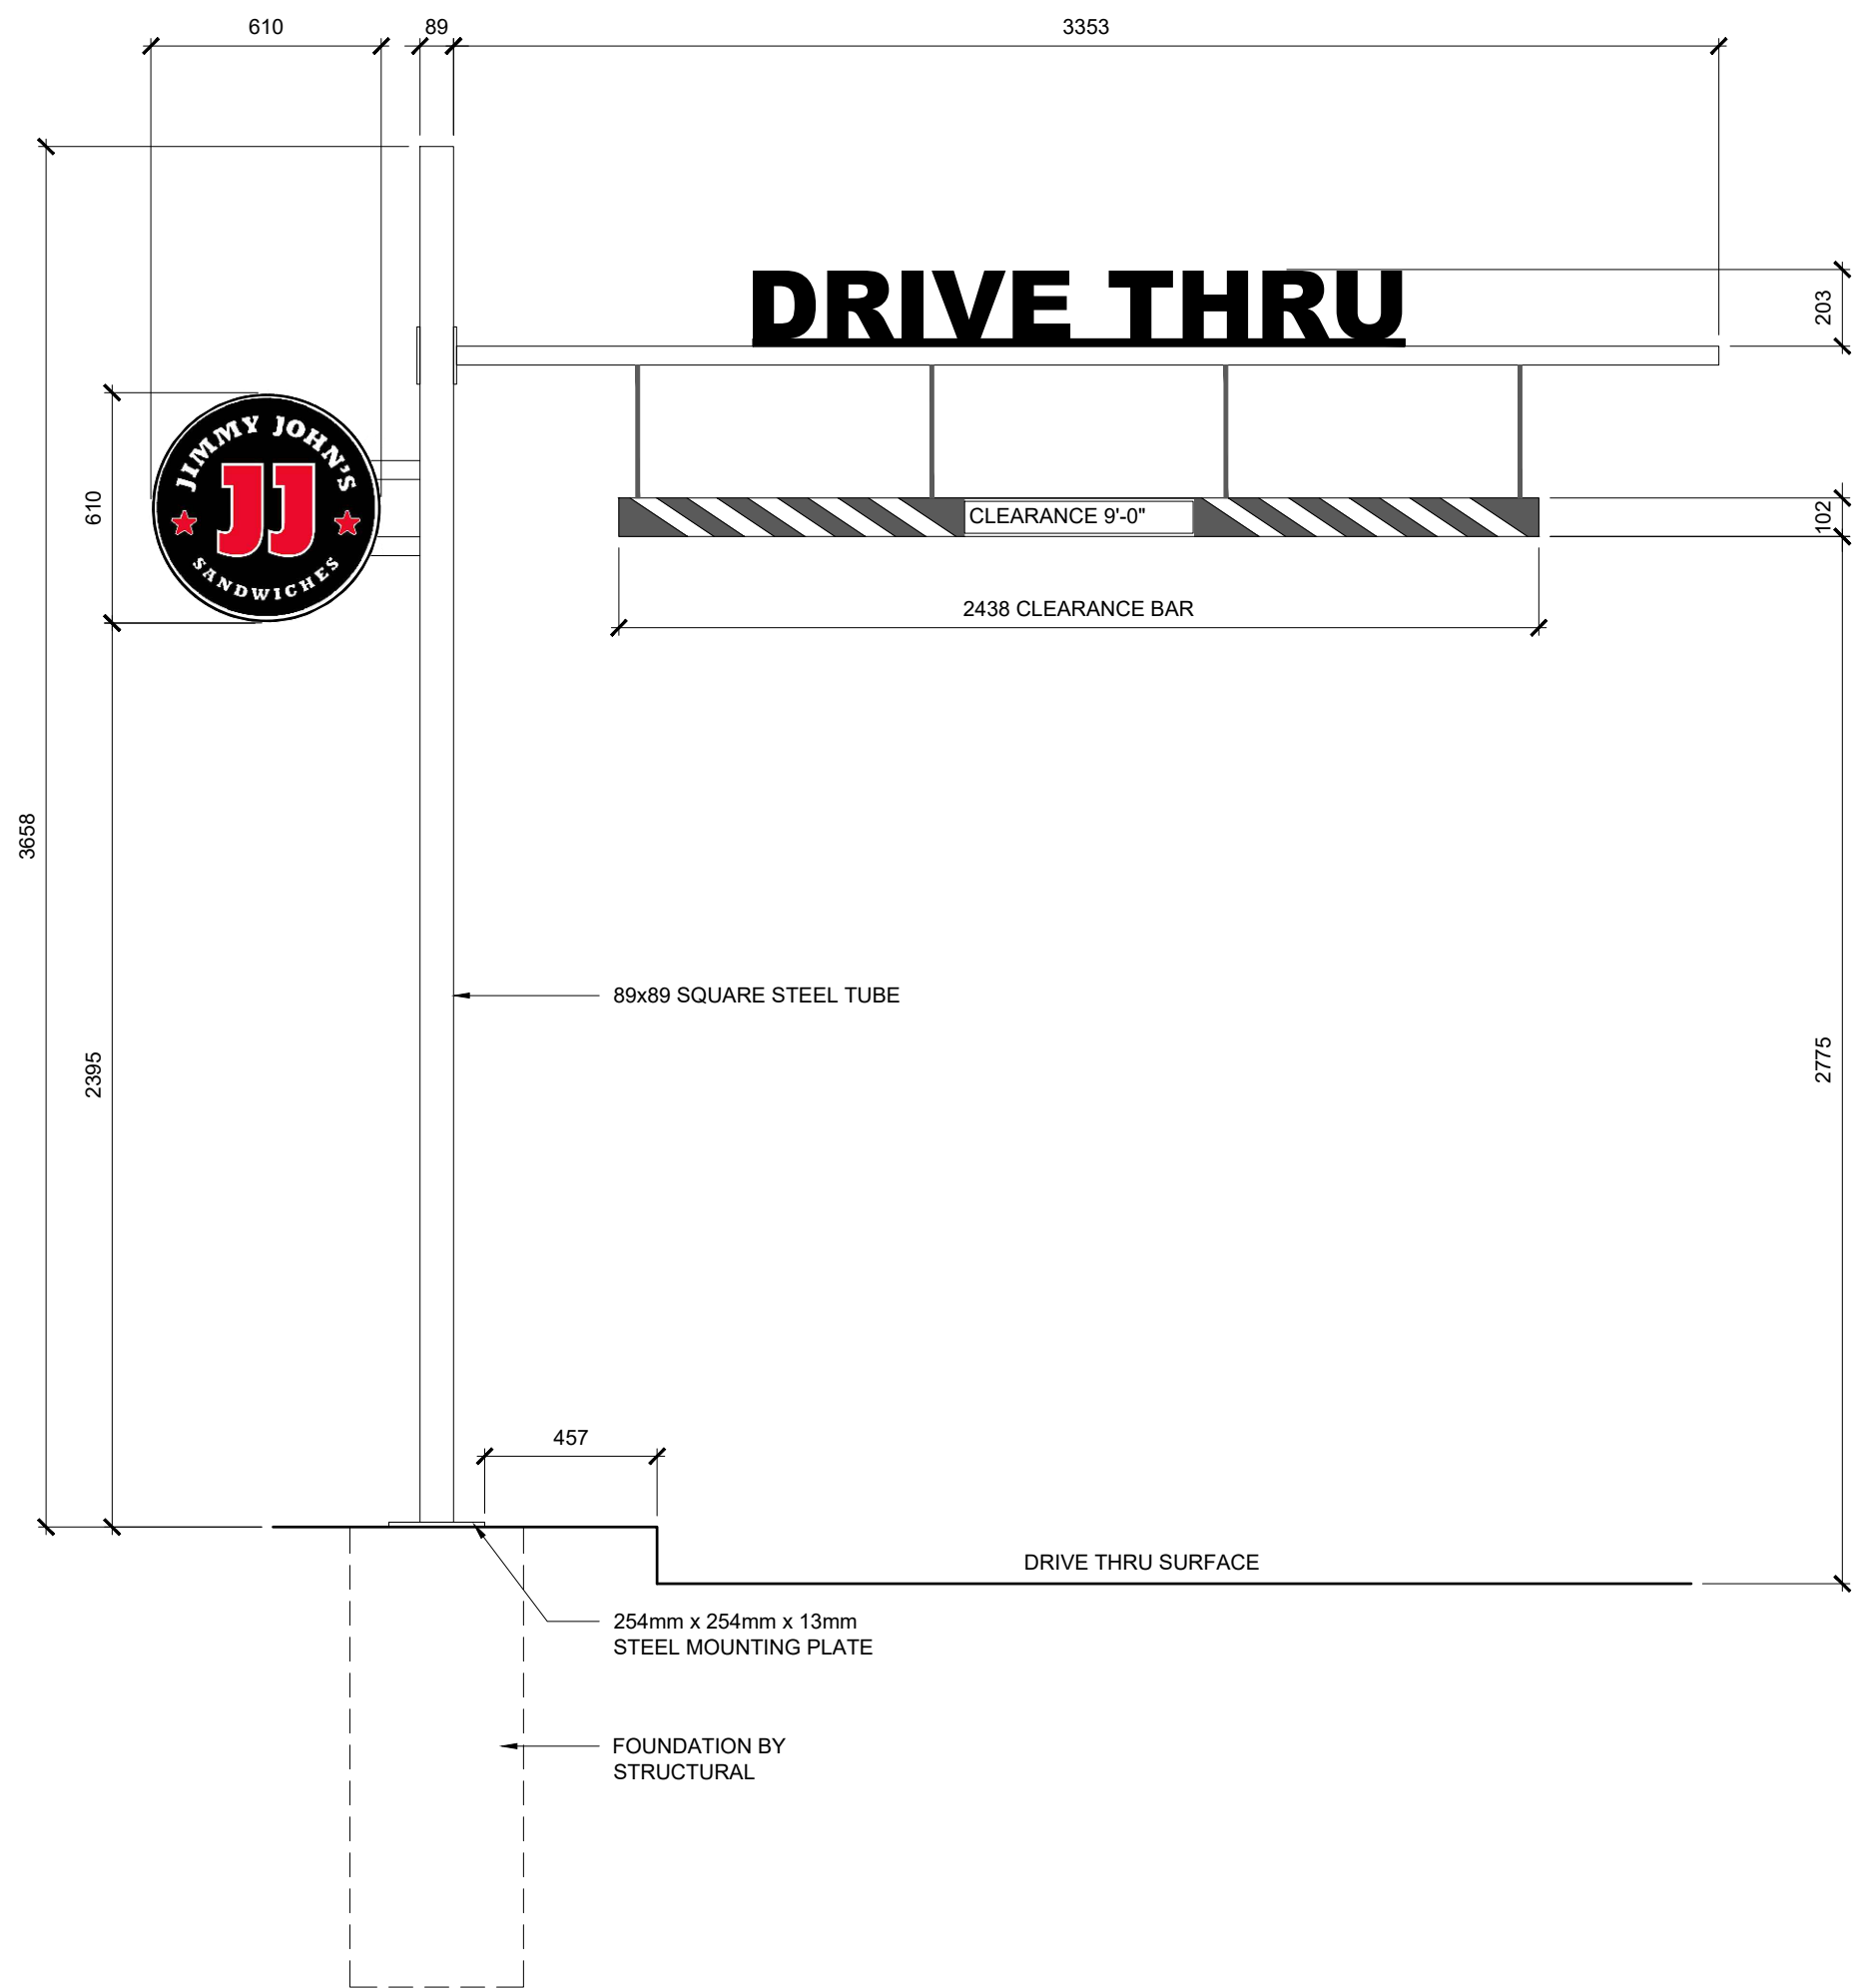


4 DRIVE THRU GATEWAY (CLEARANCE BAR)  
SN1 SCALE: 1:20

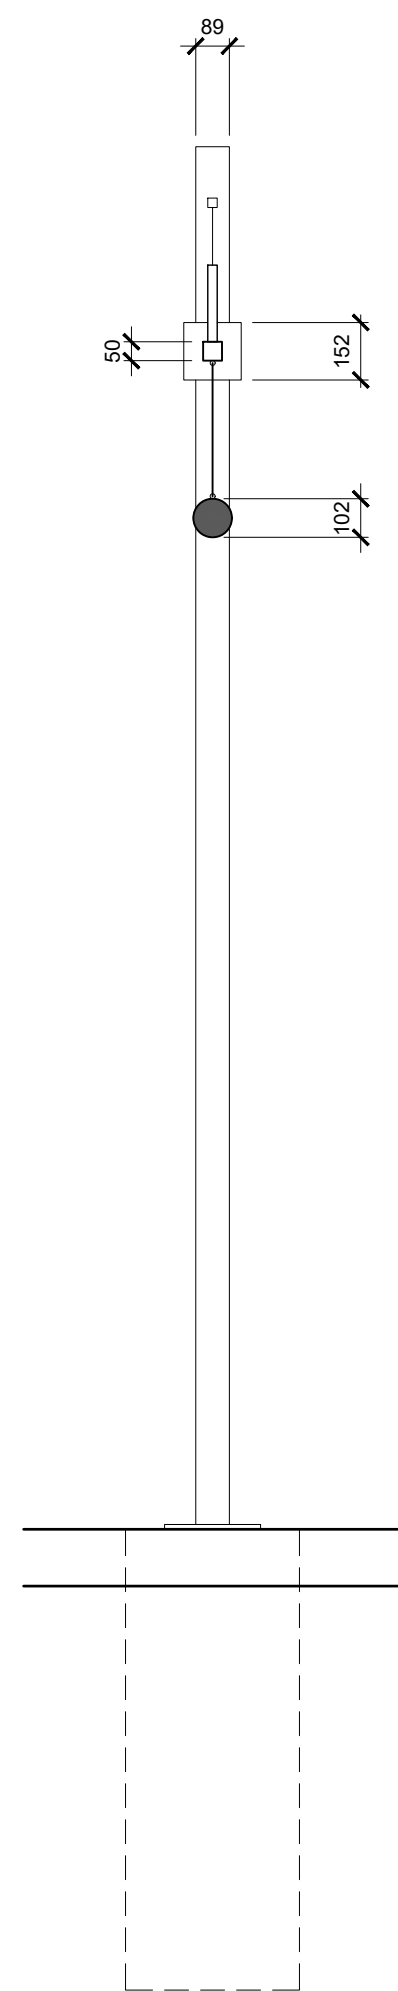

DRIVE THRU  
SIDE ELEVATION

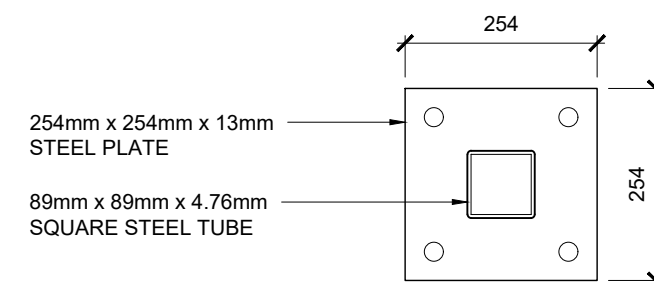

5 DRIVE THRU GATEWAY MOUNTING PLATE  
SN1 SCALE: 1:10

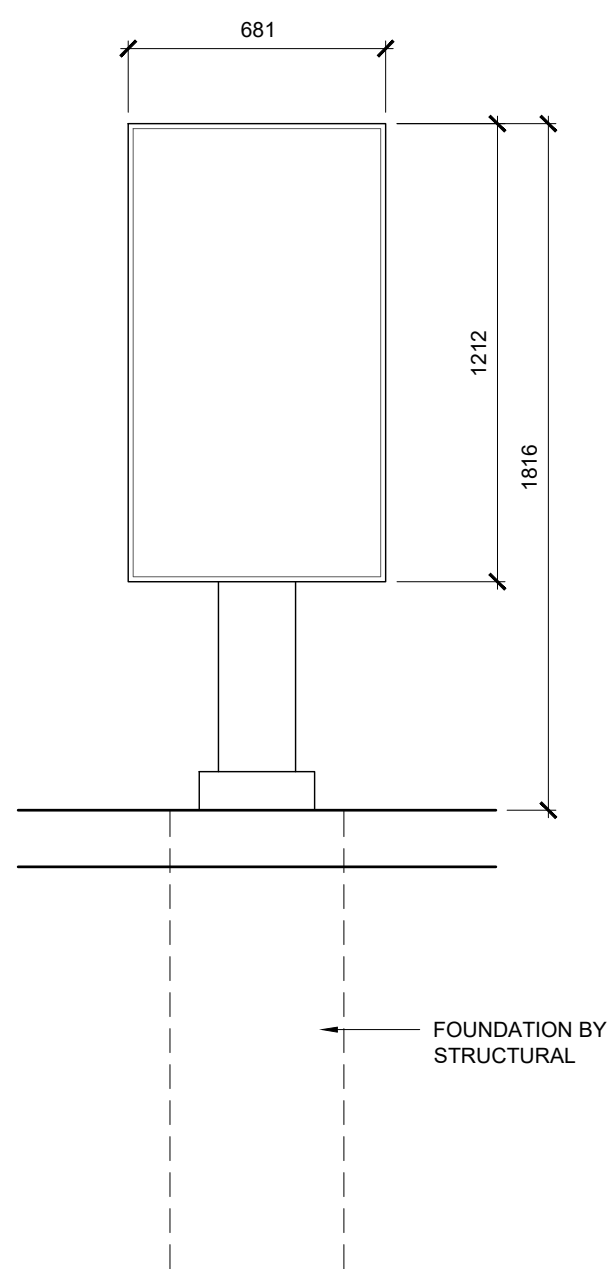

6 DIGITAL PREVIEW BOARD  
SN1 SCALE: 1:20

SIGNAGE TO BE COMPLETED  
UNDER SEPARATE SIGN PERMIT

| REVISION TABLE |             |                        |
|----------------|-------------|------------------------|
| REV.           | DESCRIPTION | DRAWN / APP'D.<br>DATE |
| △              |             |                        |
| △              |             |                        |
| ISSUE TABLE |                             |            |
|-------------|-----------------------------|------------|
| TO          | FOR                         | DATE       |
| CITY        | RE-ISSUE DEVELOPMENT PERMIT | 2026-01-26 |
|             |                             |            |
|             |                             |            |

METRIC  
ALL DIMENSIONS ARE IN MILLIMETRES U.N.O.. CONTRACTOR TO CHECK/VERIFY ALL DIMENSIONS PRIOR TO COMMENCEMENT OF WORK. ALL DISCREPANCIES TO BE REPORTED TO THE PROJECT DESIGNER. DO NOT SCALE DRAWINGS.

SEAL:

CONSULTANT:  
**ctm**  
Design Services Ltd  
225, 340 Midpark Way SE, Calgary, Alberta, T2X 1P1  
Tel. 403.640.0990 • www.ctmdesign.ca

**PETRO-CANADA**  
A Suncor Energy Business

DRAWING TITLE:  
**SITE SIGNAGE  
DETAILS**

PROJECT:  
**WESTHILLS GAS BAR & C/W  
5505 SIGNAL HILL CENTRE S.W.  
CALGARY, ALBERTA**

|                |            |                                          |
|----------------|------------|------------------------------------------|
| DRAWN BY:      | DL         | CAD INFO:<br>SHEET SIZE<br>D (559 x 864) |
| DRAWING SCALE: | AS NOTED   | PETRO-CANADA<br>CAD FILE No. 38862SN1    |
| DATE DRAWN:    | 2026-01-28 | CONSULTANT<br>CAD FILE No.               |
| CHECKED BY:    |            | PLOT SCALE                               |
| APPROVED BY:   |            | PLOT DATE                                |
|                |            | PLOT CONFIGURATION                       |

STD No./OUTLET No.  
**38862**  
**SN1**