


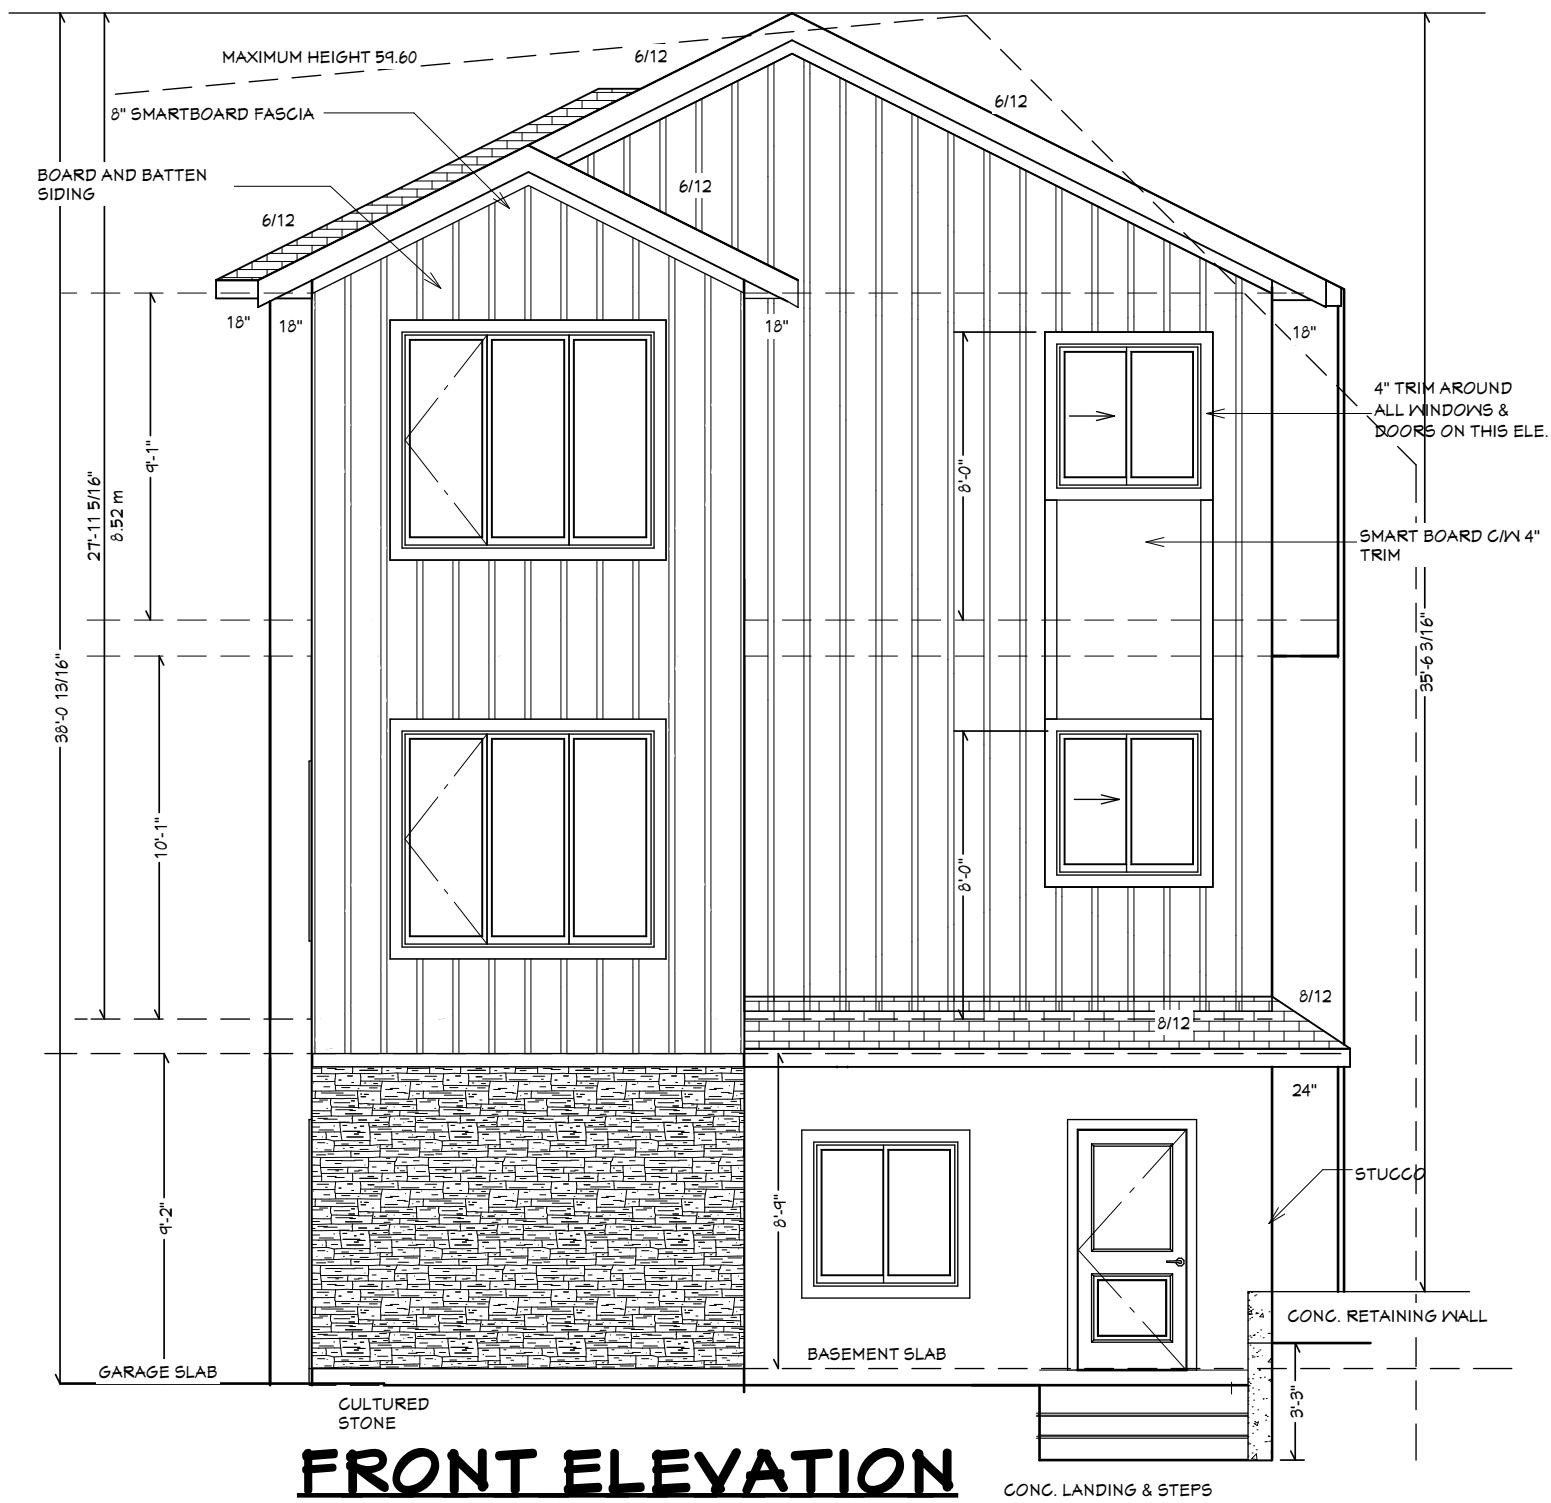

BUILDER/CONTRACTOR MUST CHECK & VERIFY ALL DIMENSIONS & DETAILS BEFORE STARTING ANY CONSTRUCTION AND REPORT ANY ERROR IN ADVANCE TO DESIGNER. DESIGNERS LIABILITY LIMITED TO CORRECTION OF PLANS ONLY.

PAGE NO.

1

12/9/2025

OWNER:

ISSUED FOR	Revisions	date
1		

902 Drury AVE NE-South
LOT 34, BLOCK 153, PLAN 8150AN

SCALE

3/16"=1'- 0"


MAIN FLOOR: 1040 SQ.FT.
SECOND FLOOR: 960 SQ.FT.
TOTAL: 2000 SQ.FT.

GARAGE : SQ.FT

ARCHI DESIGN INC.

hassan@archidesigns.ca
Tel: 587.438.5721



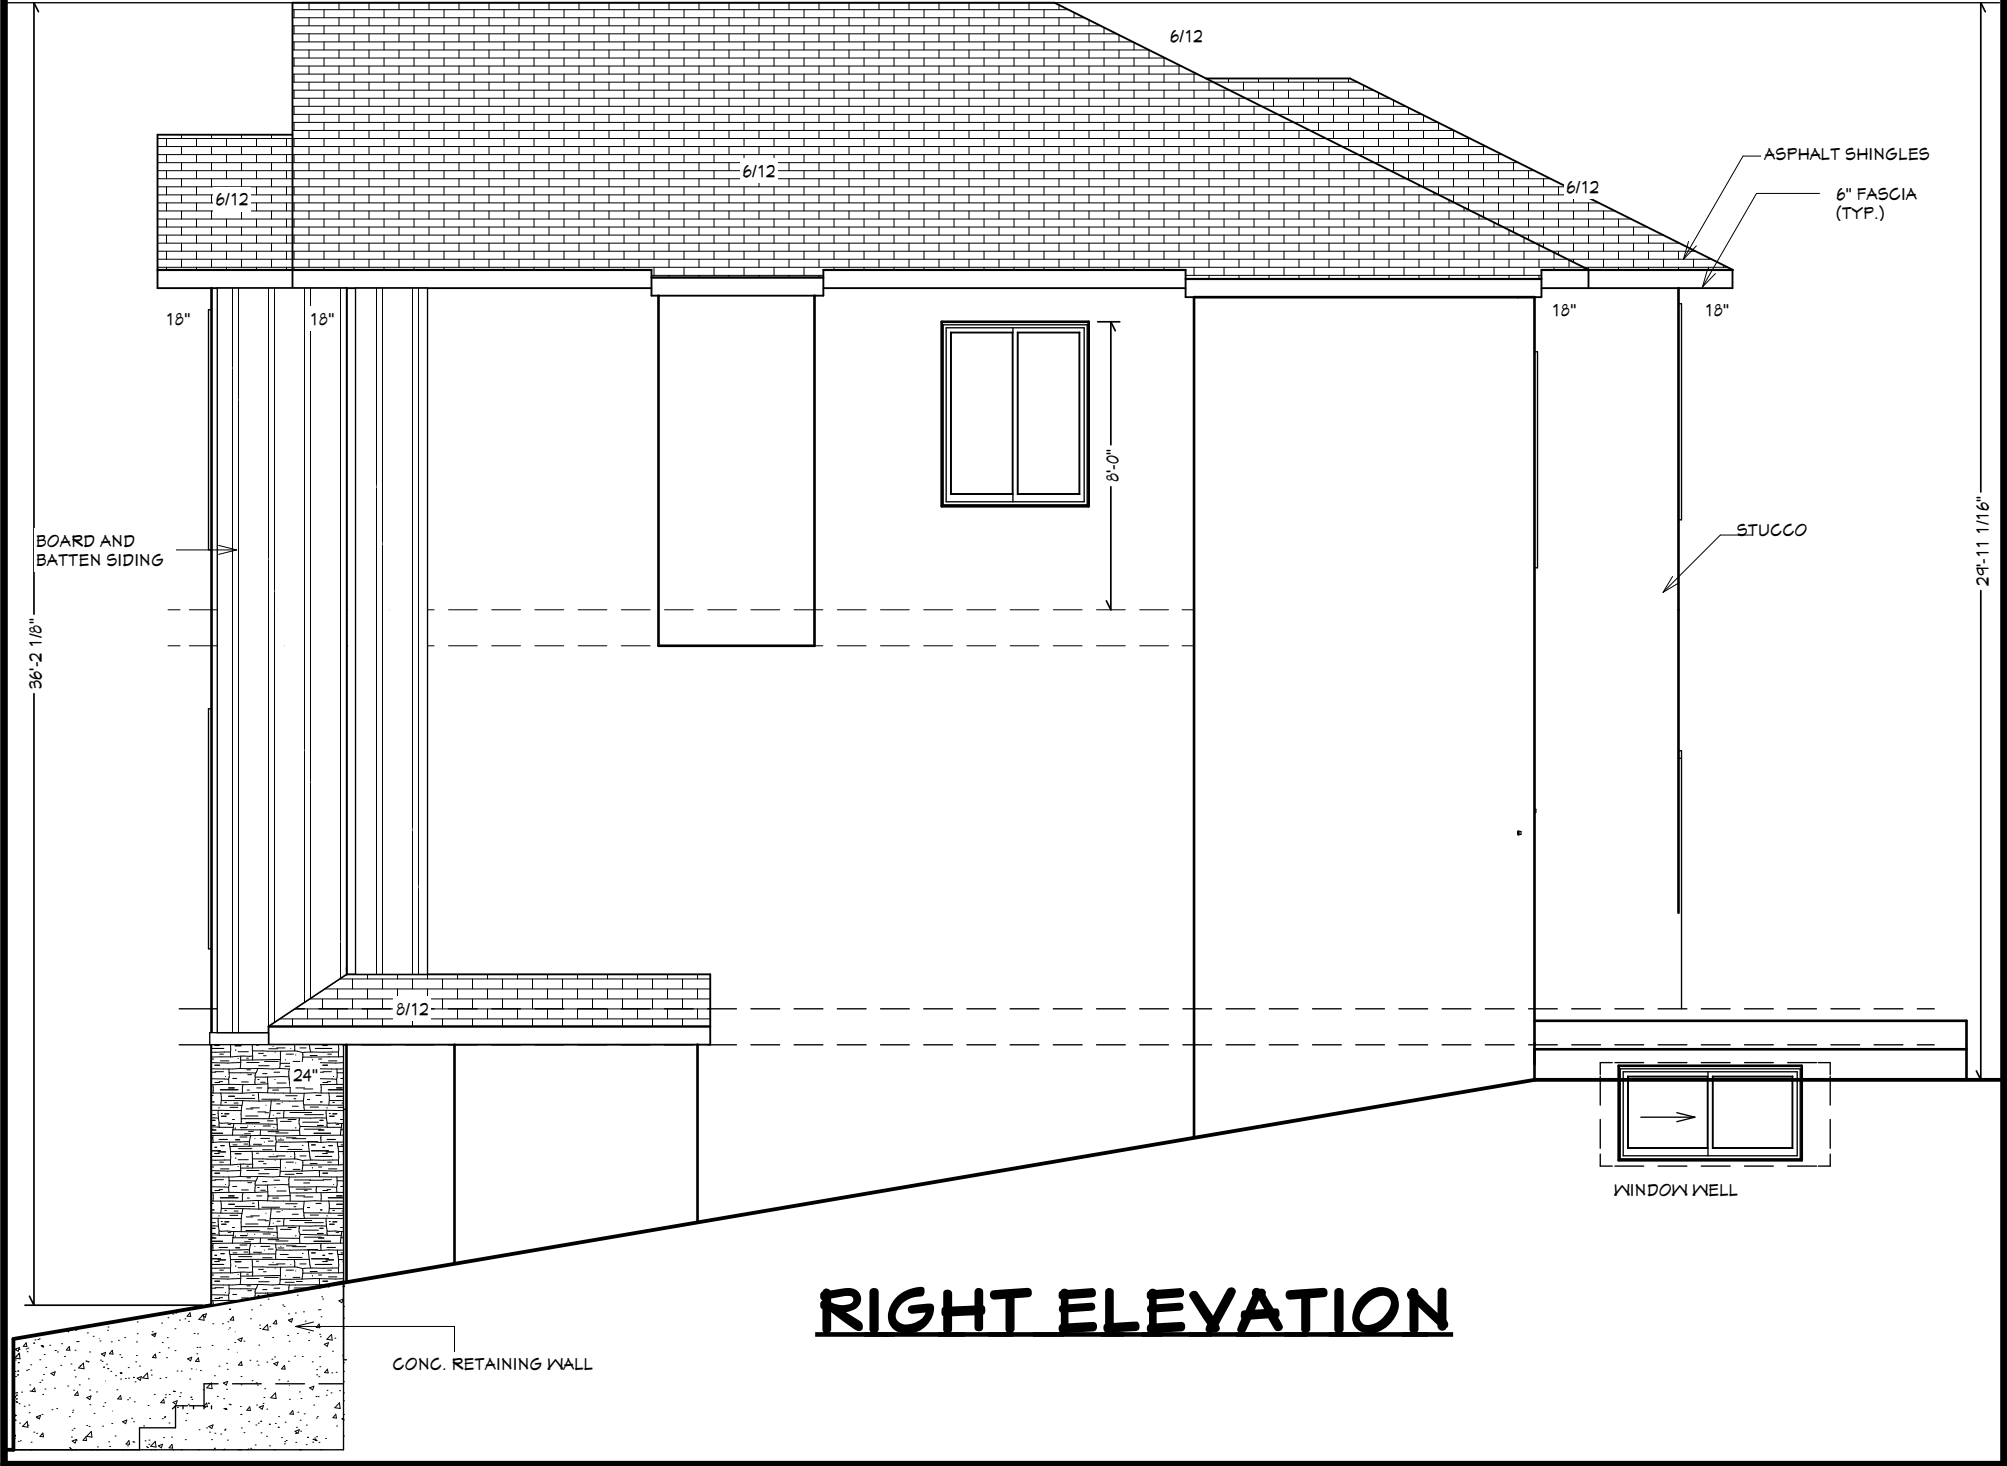



BUILDER/CONTRACTOR MUST CHECK & VERIFY ALL DIMENSIONS & DETAILS BEFORE STARTING ANY CONSTRUCTION AND REPORT ANY ERROR IN ADVANCE TO DESIGNER. DESIGNERS LIABILITY LIMITED TO CORRECTION OF PLANS ONLY.

PAGE NO. 2 12/9/2025	OWNER: <table><thead><tr><th></th><th>Revisions</th><th>date</th></tr></thead><tbody><tr><td>1</td><td></td><td></td></tr><tr><td></td><td></td><td></td></tr><tr><td></td><td></td><td></td></tr></tbody></table>		Revisions	date	1									902 Drury AVE NE-South LOT 34, BLOCK 153, PLAN 8150AN SCALE 3/16"=1'- 0"	MAIN FLOOR: 1040 SQ.FT. SECOND FLOOR: 960 SQ.FT. TOTAL: 2000 SQ.FT. GARAGE : SQ.FT	ARCHI DESIGN INC. hassan@archidesigns.ca Tel: 587.438.5721 
	Revisions	date														
1																

MUNICIPAL ADDRESS:
902 DRURY AVE NE (NORTH UNIT)
CALGARY, AB
LEGAL ADDRESS:
LOT 34, BLOCK 153, PLAN 8150AN

LOT AREA : 268.12 SQ.M.
COVERAGE =117.72 (43.9%)

BRIDGE CR NE

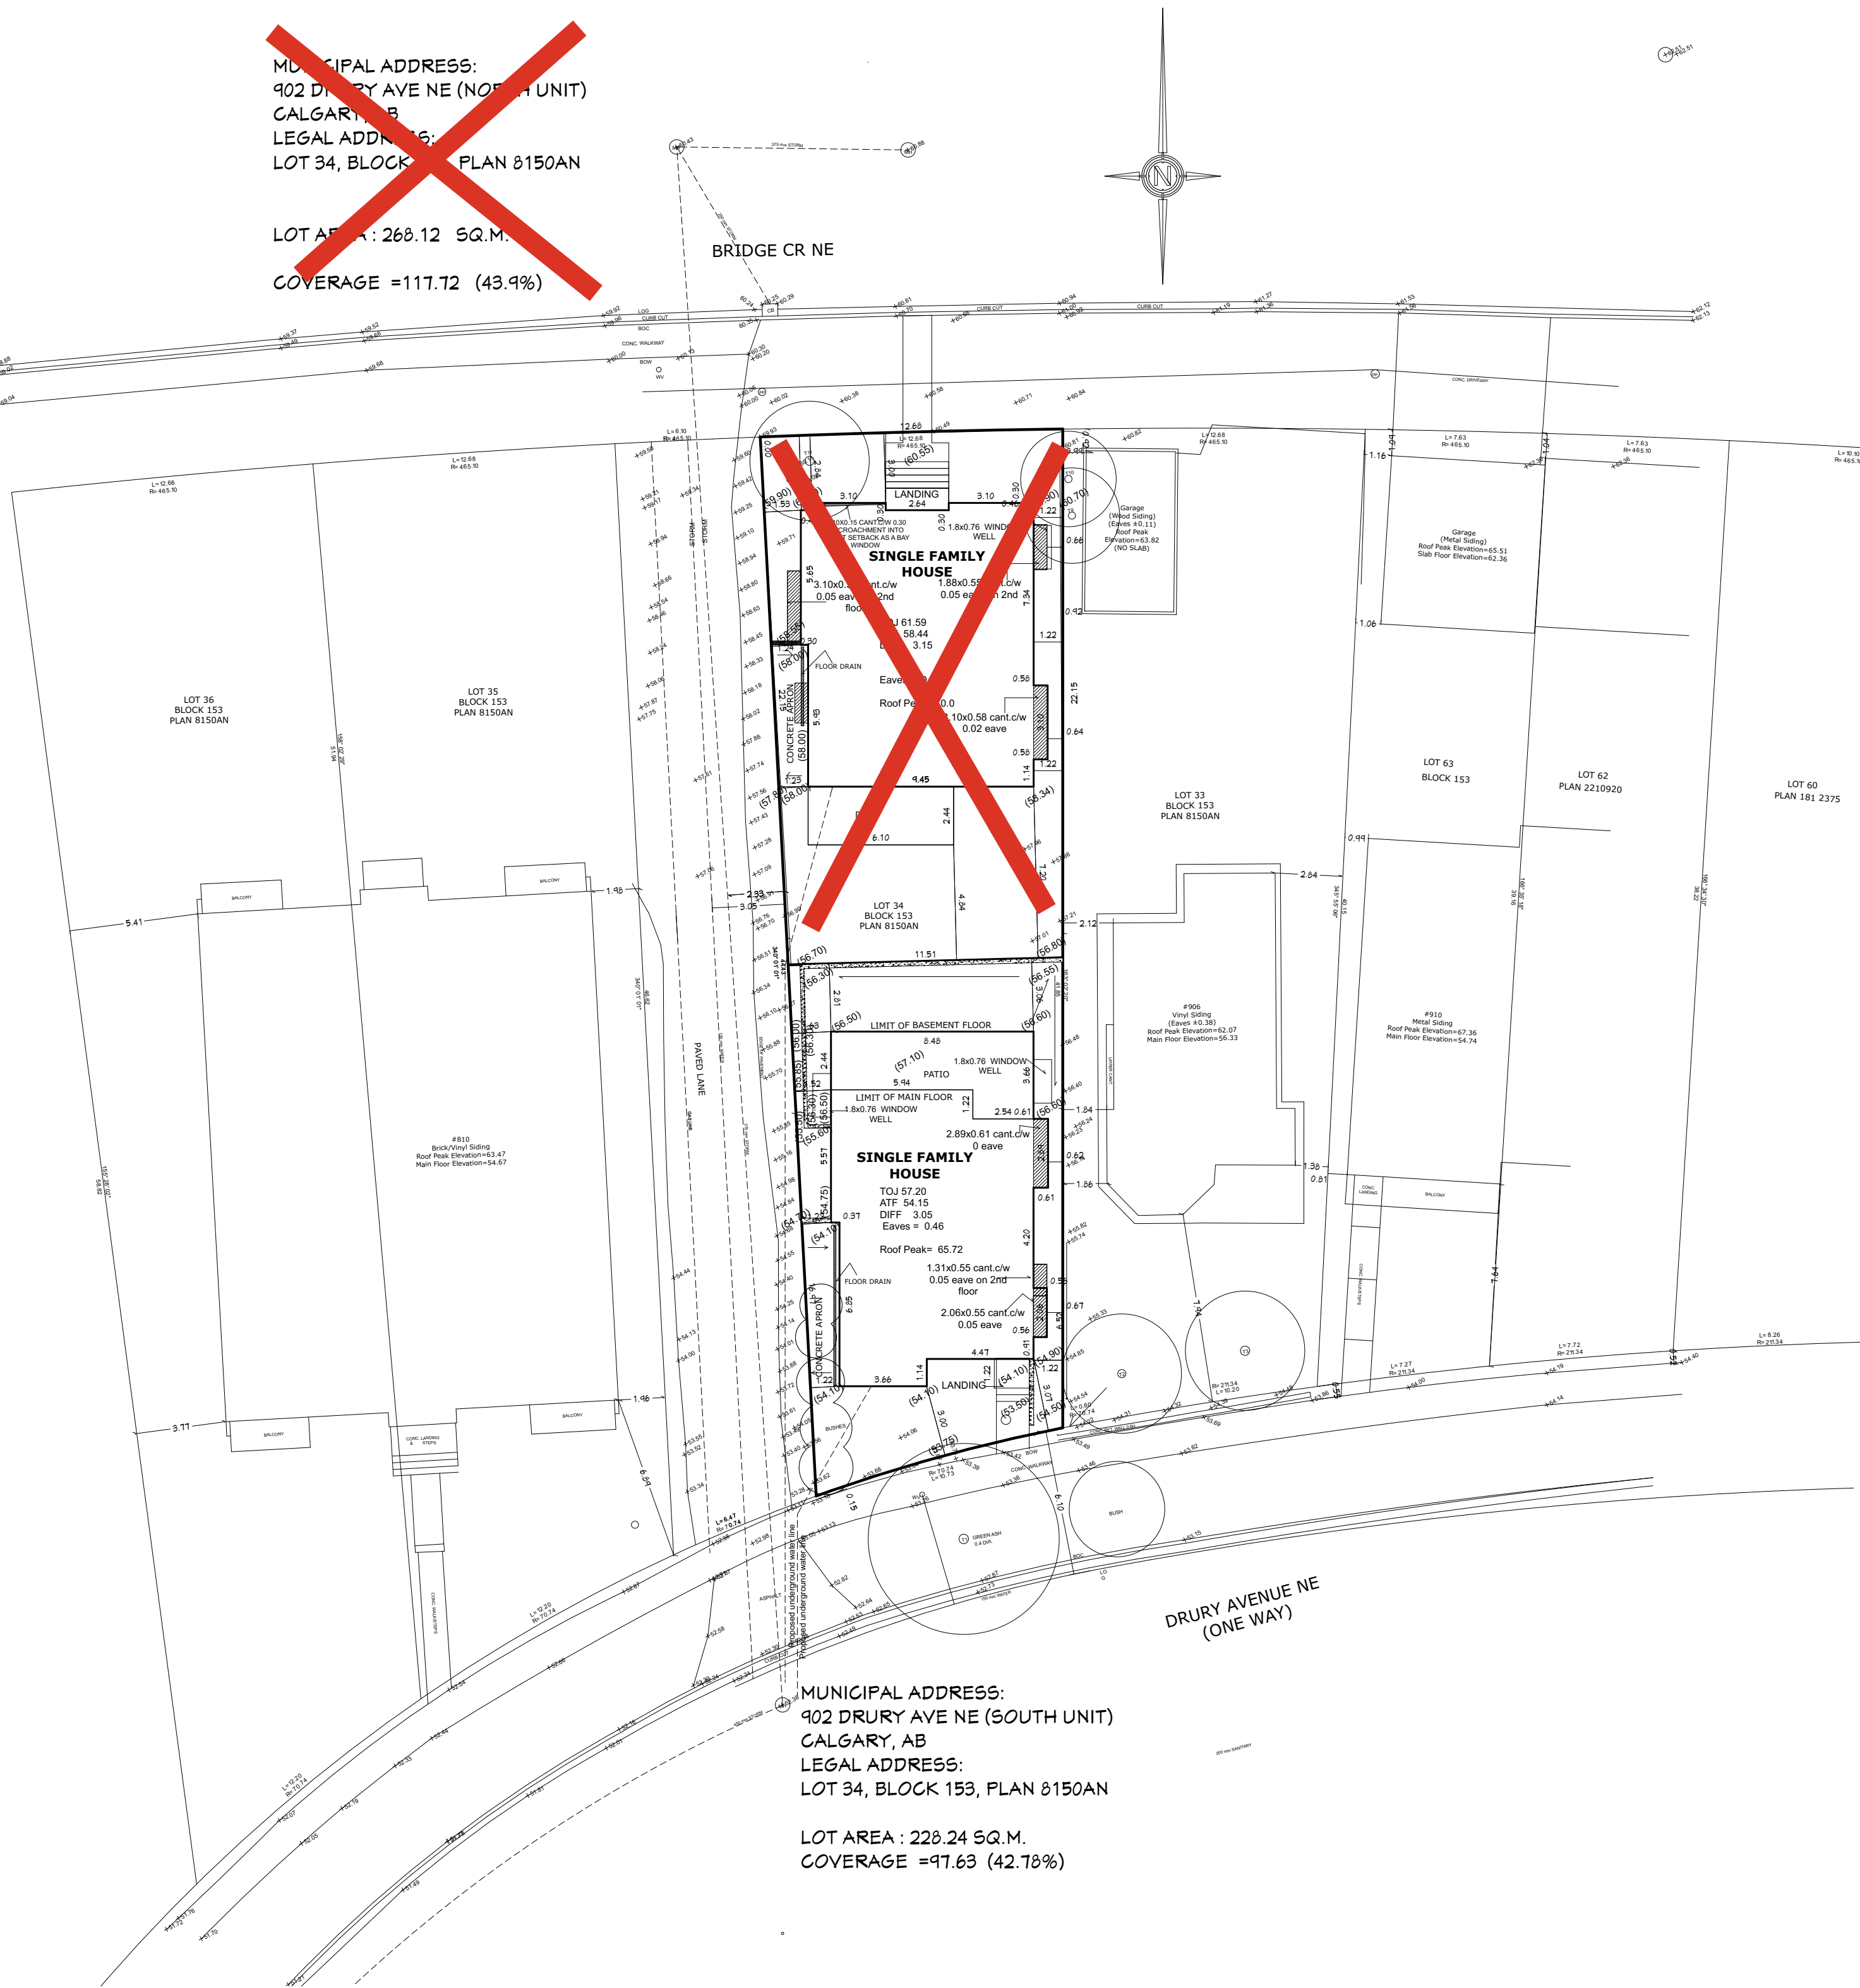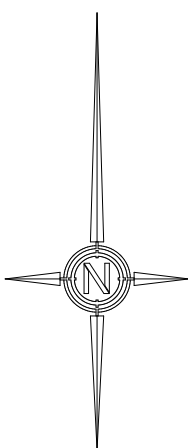

MUNICIPAL ADDRESS:
902 DRURY AVE NE (SOUTH UNIT)
CALGARY, AB
LEGAL ADDRESS:
LOT 34, BLOCK 153, PLAN 8150AN

LOT AREA : 228.24 SQ.M.
COVERAGE =97.63 (42.78%)

DRURY AVENUE NE
(ONE WAY)

DRAWING SCALE
1 : 200

DRAWN ON
12/9/2025

BLOCK PLAN