




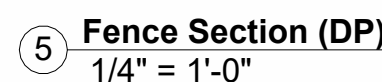


③ **Block Plan**
1 : 200

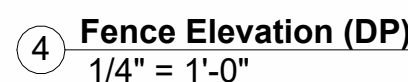

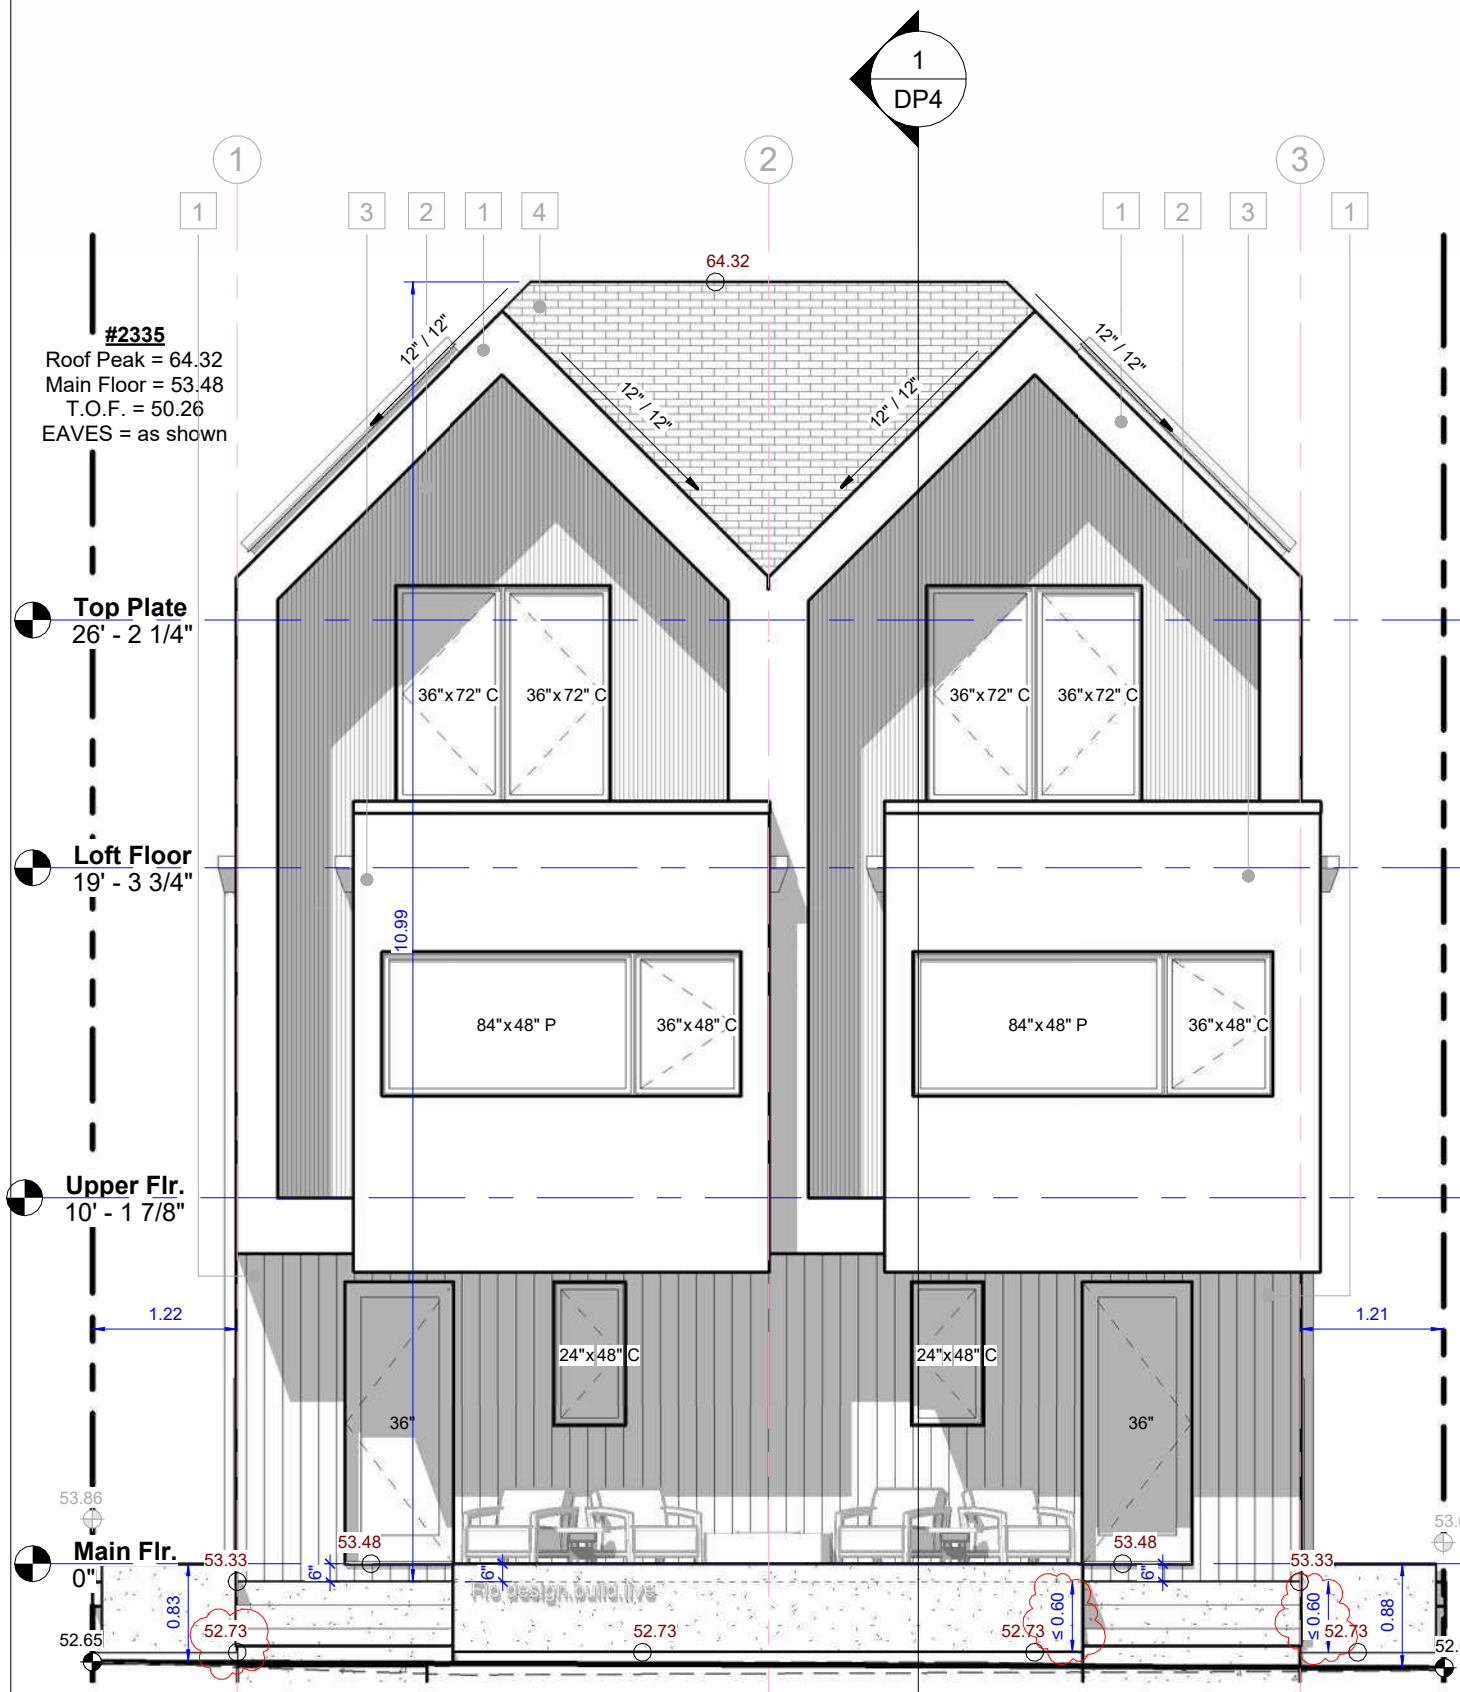


1 Front (East)
3/16" = 1'-0"

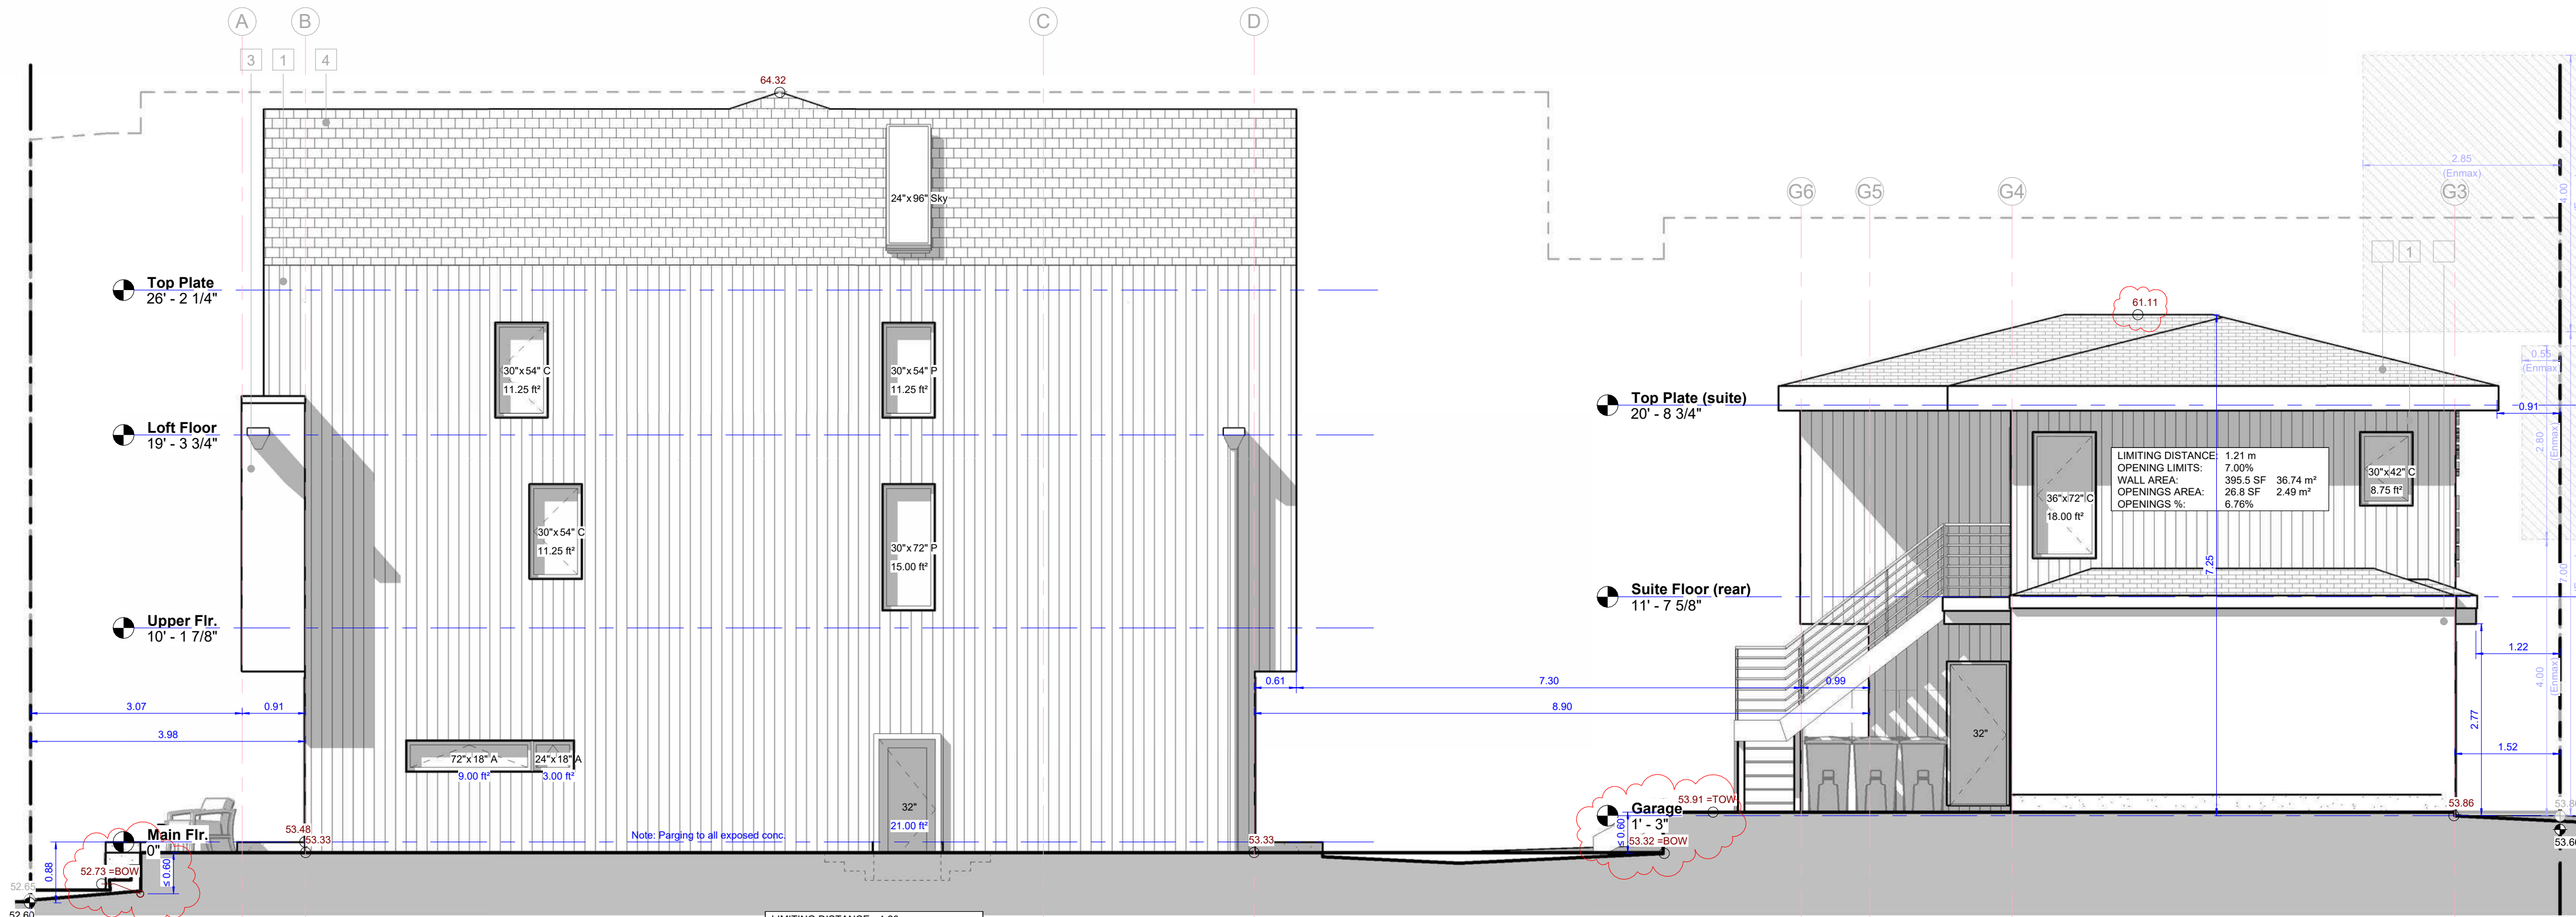

4 Right (North)
3/16" = 1'-0"



2 Rear (West)
3/16" = 1'-0"

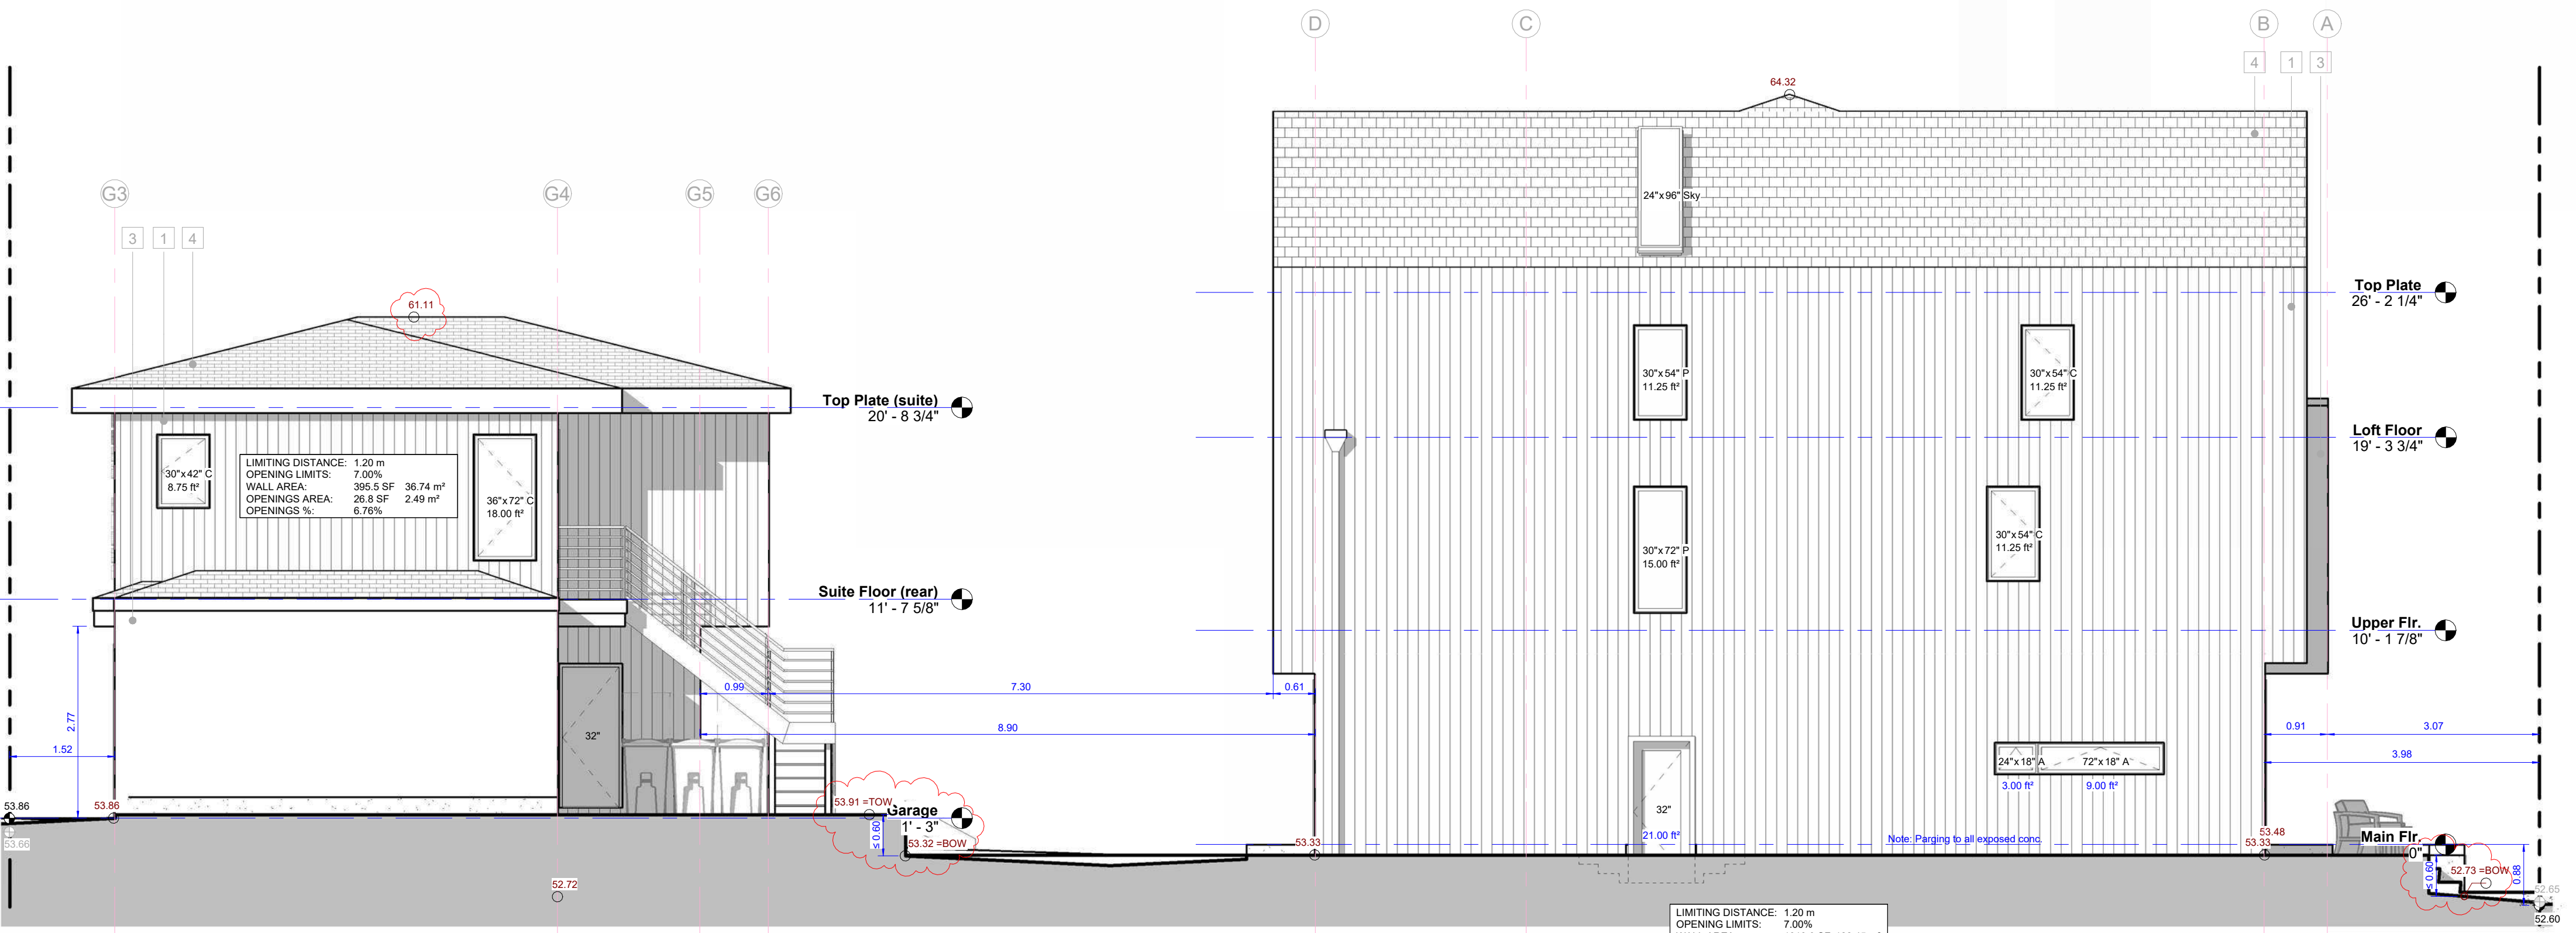

3 Left (South)
3/16" = 1'-0"

Revisions				
Revision Schedule				
No.	Date	Description	Issued to	
1	2025 12 18	DP	City	
2	2026 03 19	DR v1.1	City	

Materials	
1 Siding	Earthtone
2 Siding	Earthtone
3 Acrylic Stucco	Earthtone
4 Roof	Earthtone

CONSTRUCTION

DEVELOPMENT PERMIT DRAWINGS






SCALE 3/16" = 1'-0"

Elevations

PROJECT ISSUE DATE:
REVISION DATE: 2026 03 19

Project number 2335

DP3
DRAWING NUMBER

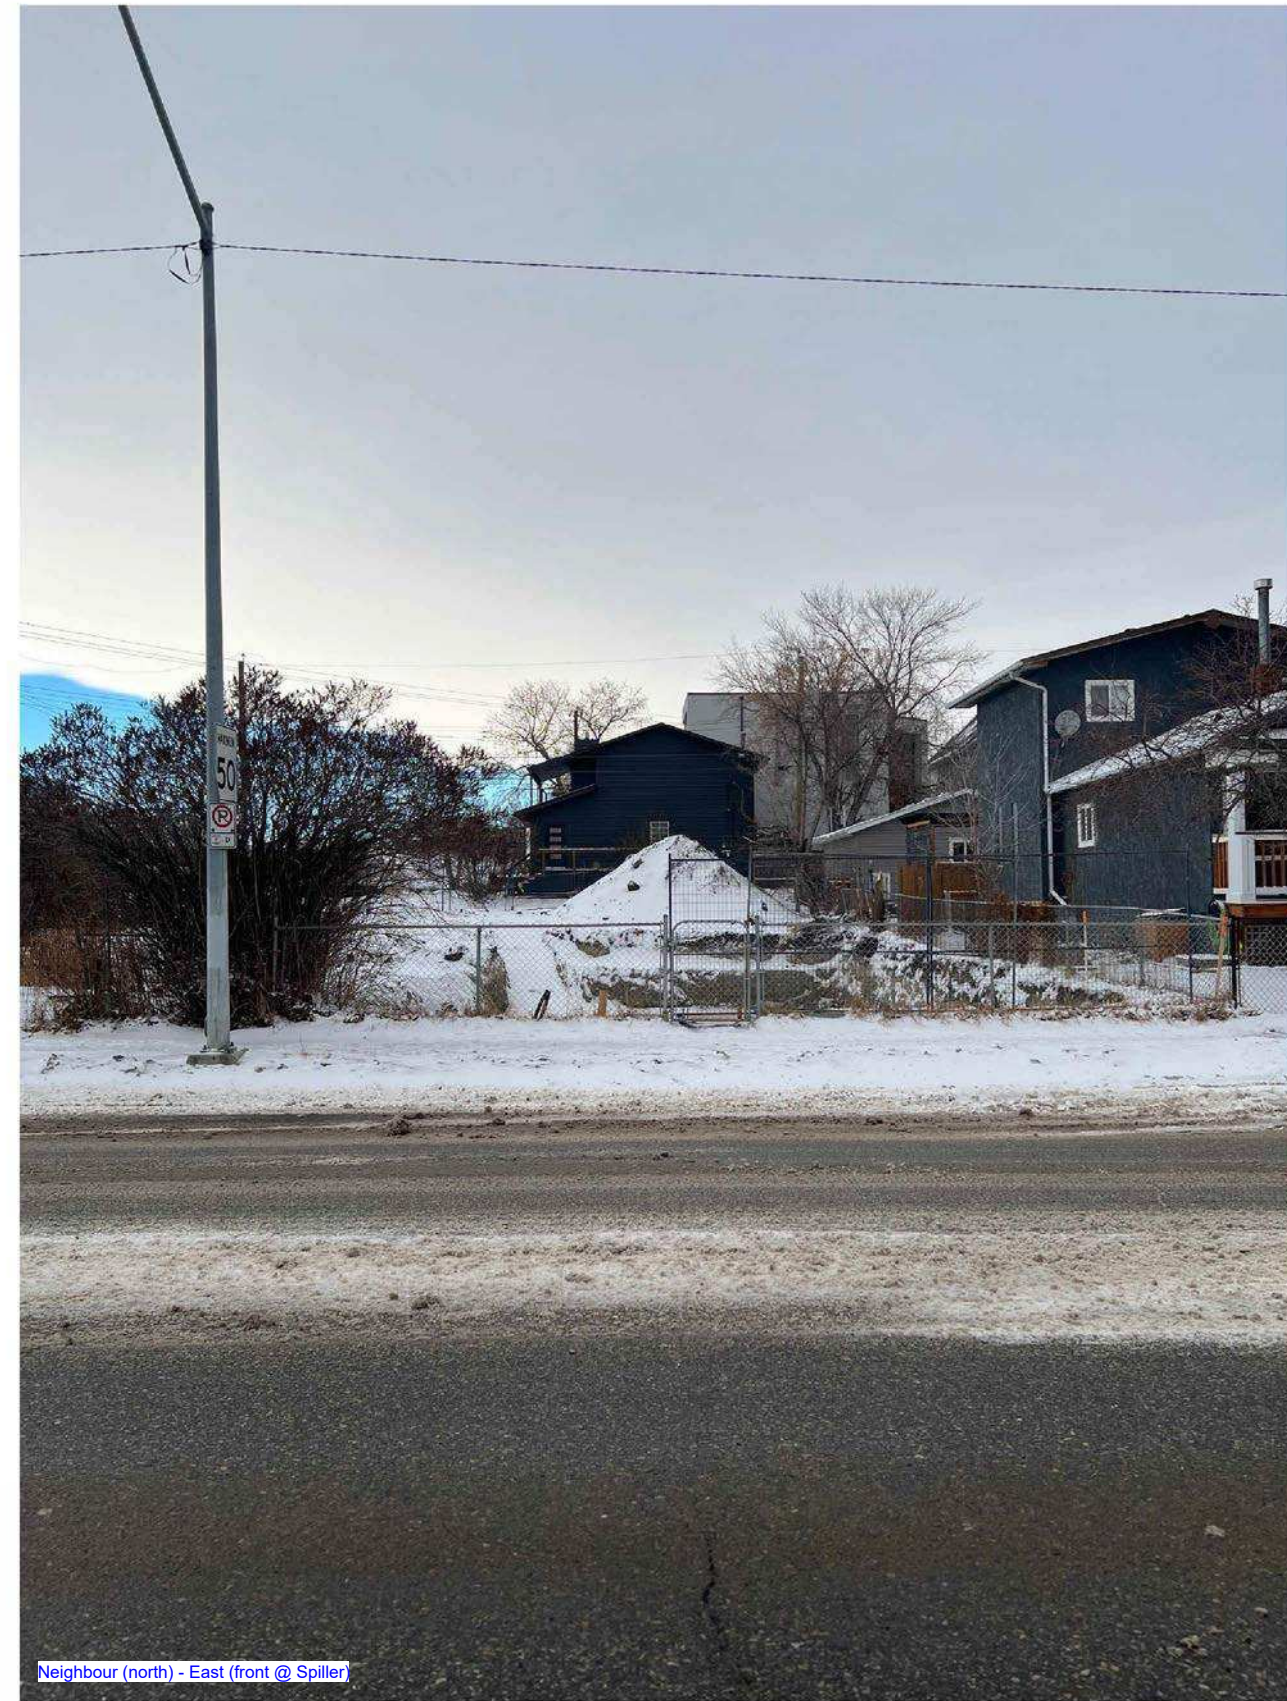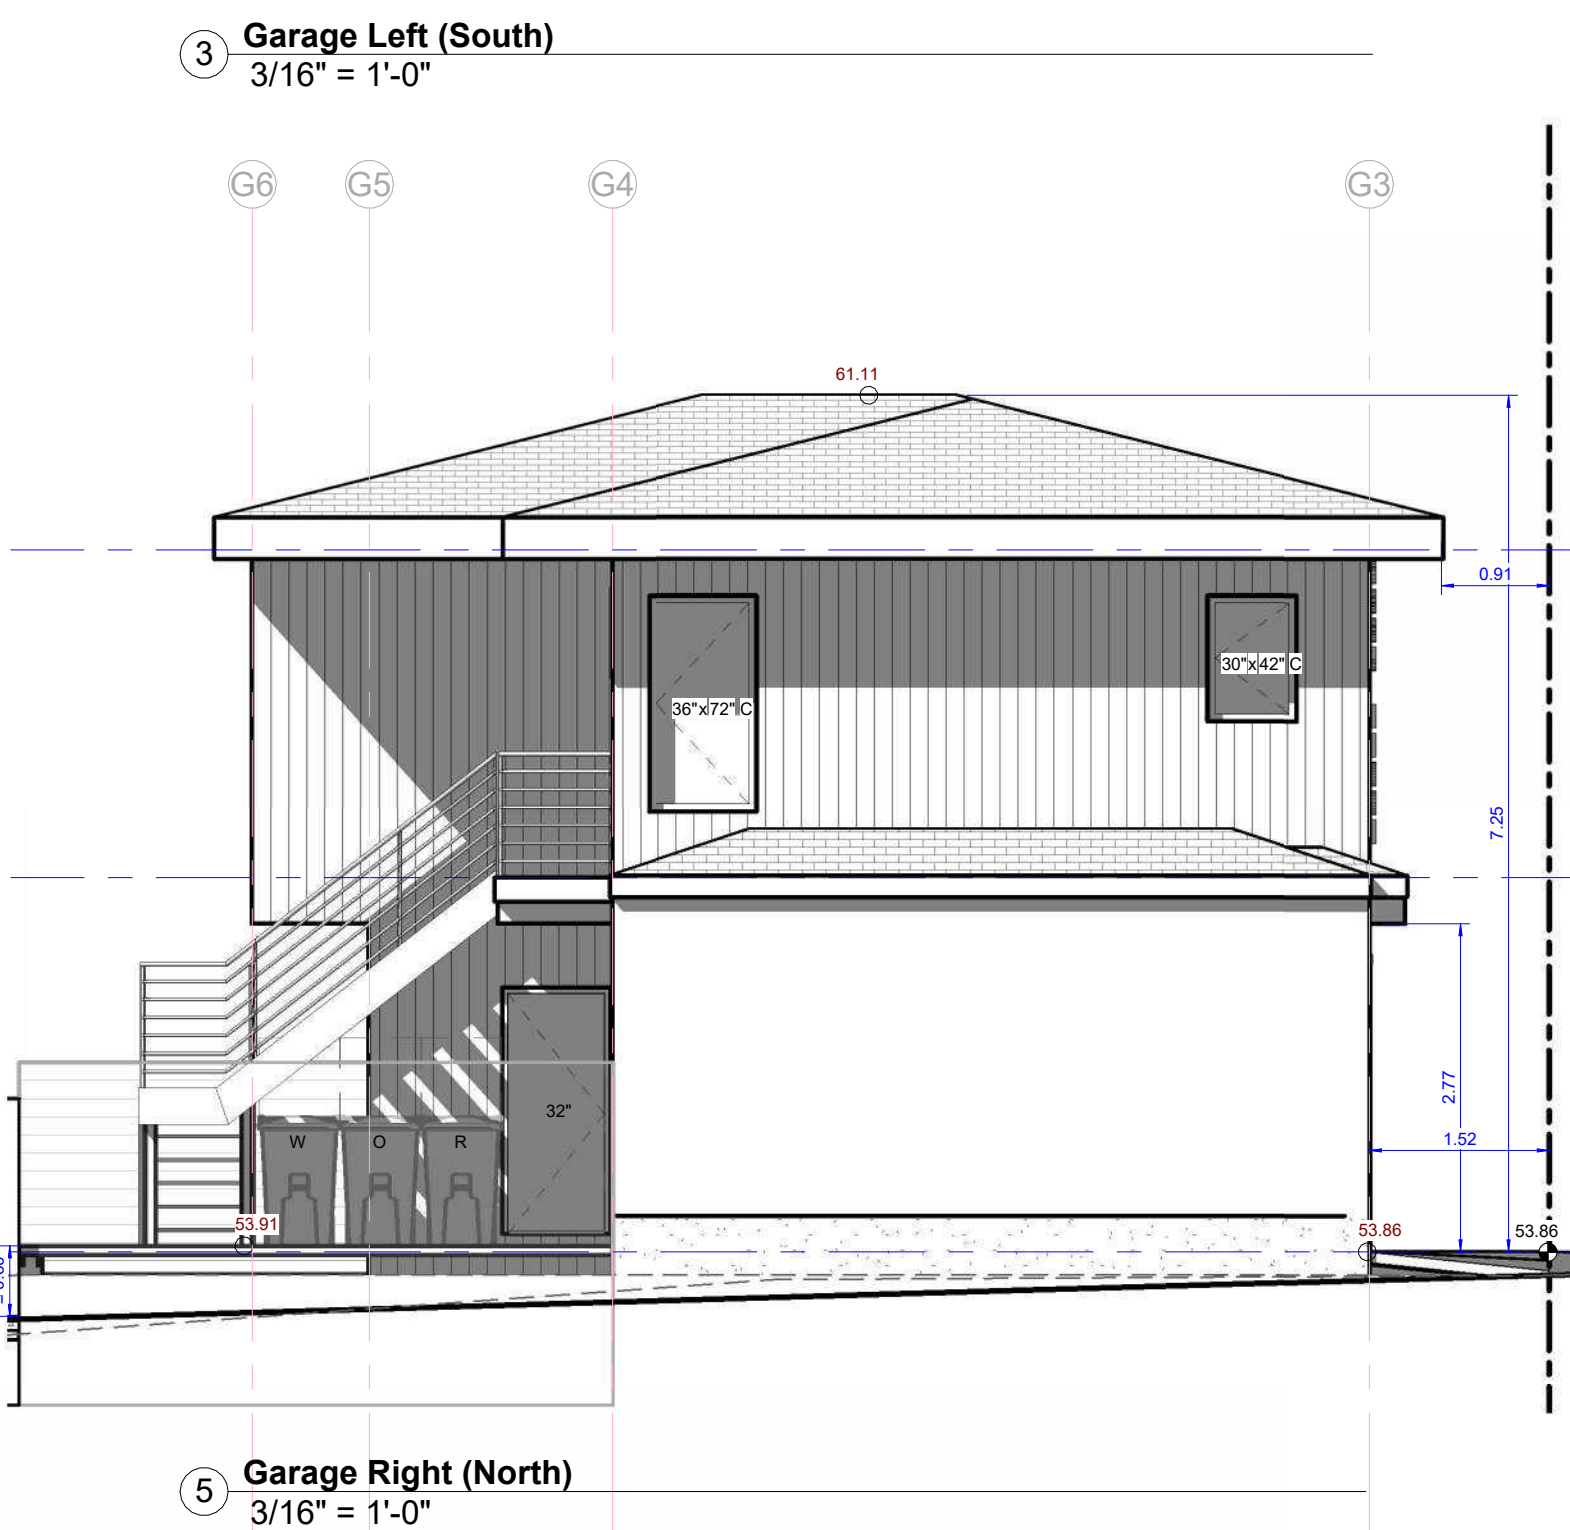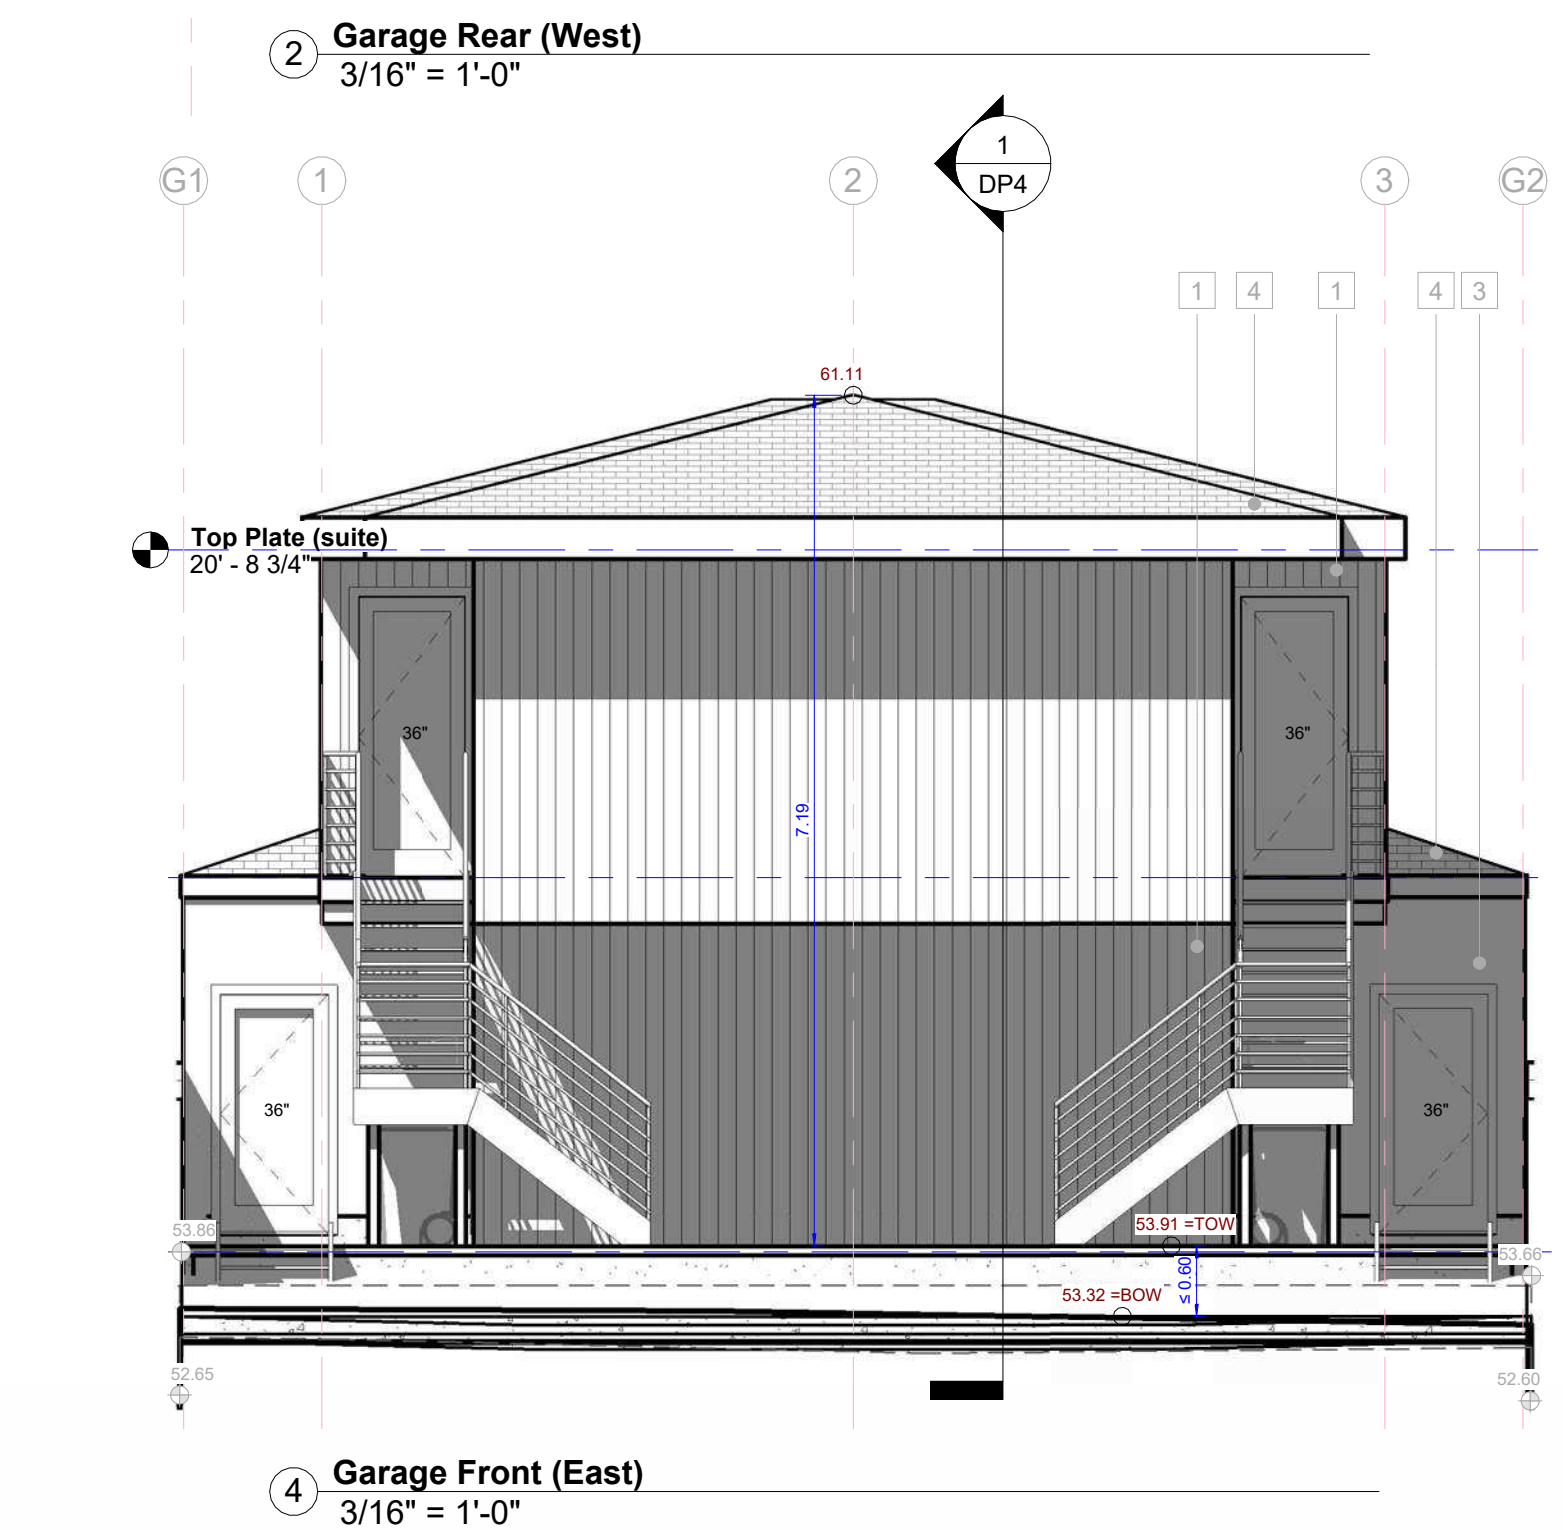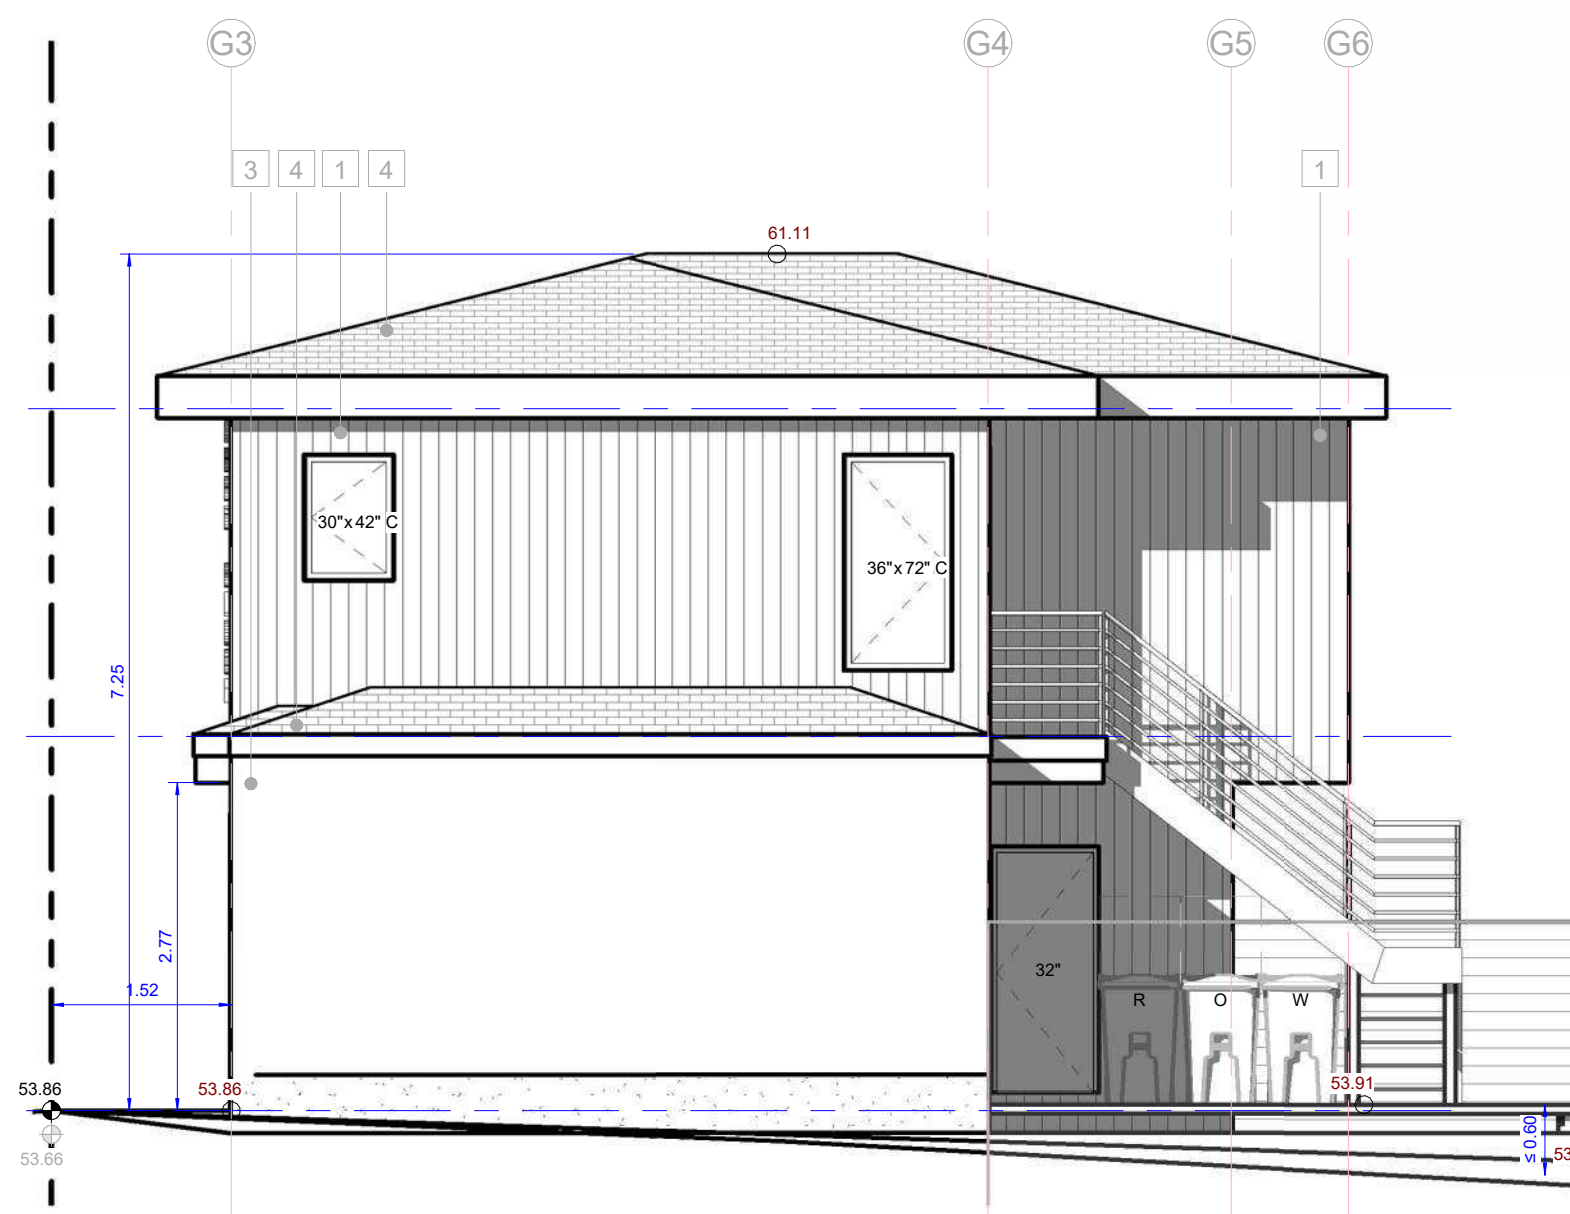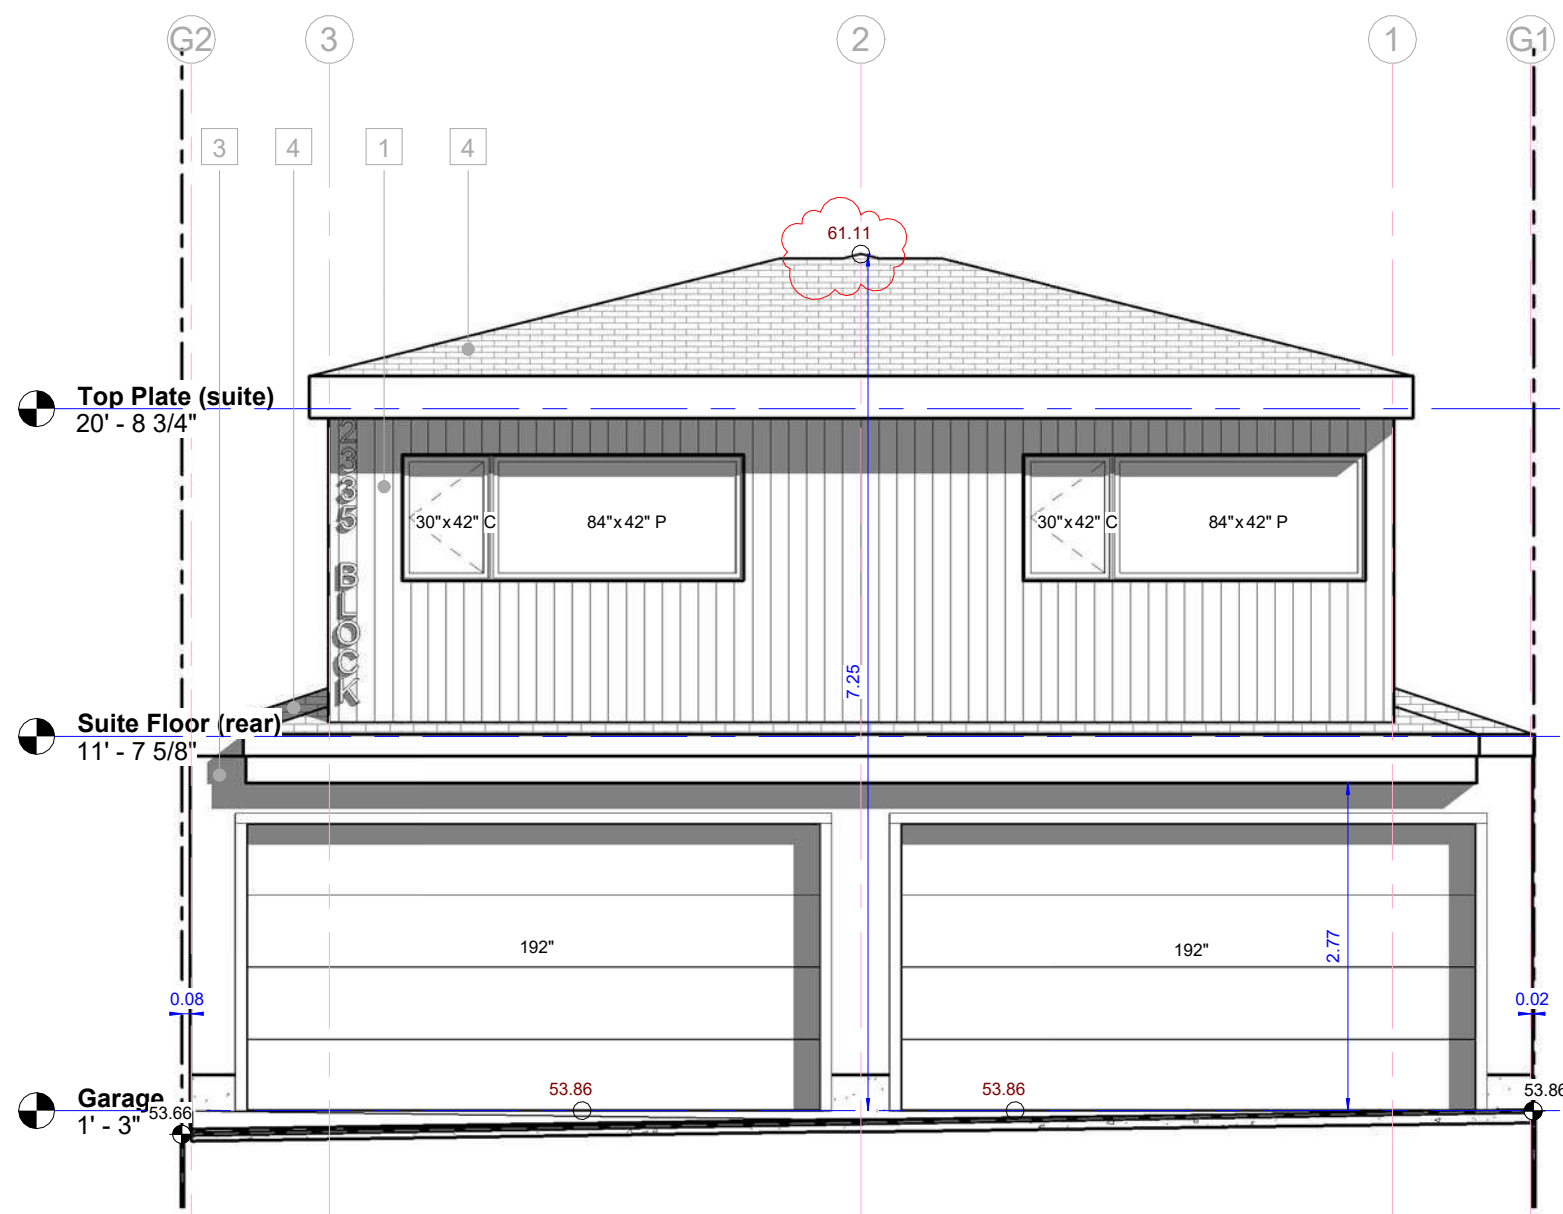



design · build · live

403.968.0606 | stephen@floodesigns.ca | floodesigns.ca

GENERAL NOTES

This drawing and all it's contents are protected by copyright, and shall not be reproduced, in whole or in part without the expressed written consent of **Flo Designs**. These drawings are not to be scaled. All dimensions are to face of stud or sheathing unless noted otherwise. Contractor must verify all job dimensions, all drawings, details and specifications. All work must comply with current code and governing authority requirements. Any discrepancies are to be reported to **Flo Designs** prior to proceeding with work; this includes any errors or omissions.

PROJECT NAME AND ADDRESS

2335
2335 Spiller Road SE
Lot 18 and N.E. 1/2 of Lot 19, Block 5, Plan 6260AM

PERMIT NUMBERS

DP2025-07443

PROJECT STATUS

Development Permit

REVISIONS

Revision Schedule				
No.	Date	Description	Issued to	
1	2025 12 18	DP	City	
2	2026 03 19	DR v1.1	City	

MATERIALS

1 Siding	Earthtone
2 Siding	Earthtone
3 Acrylic Stucco	Earthtone
4 Roof	Earthtone

CONSTRUCTION

DEVELOPMENT PERMIT DRAWINGS

SCALE

As indicated

Elevations, Section and Site photos

PROJECT ISSUE DATE:
REVISION DATE: 2026 03 19

DP4

DRAWING NUMBER

Project number

2335