




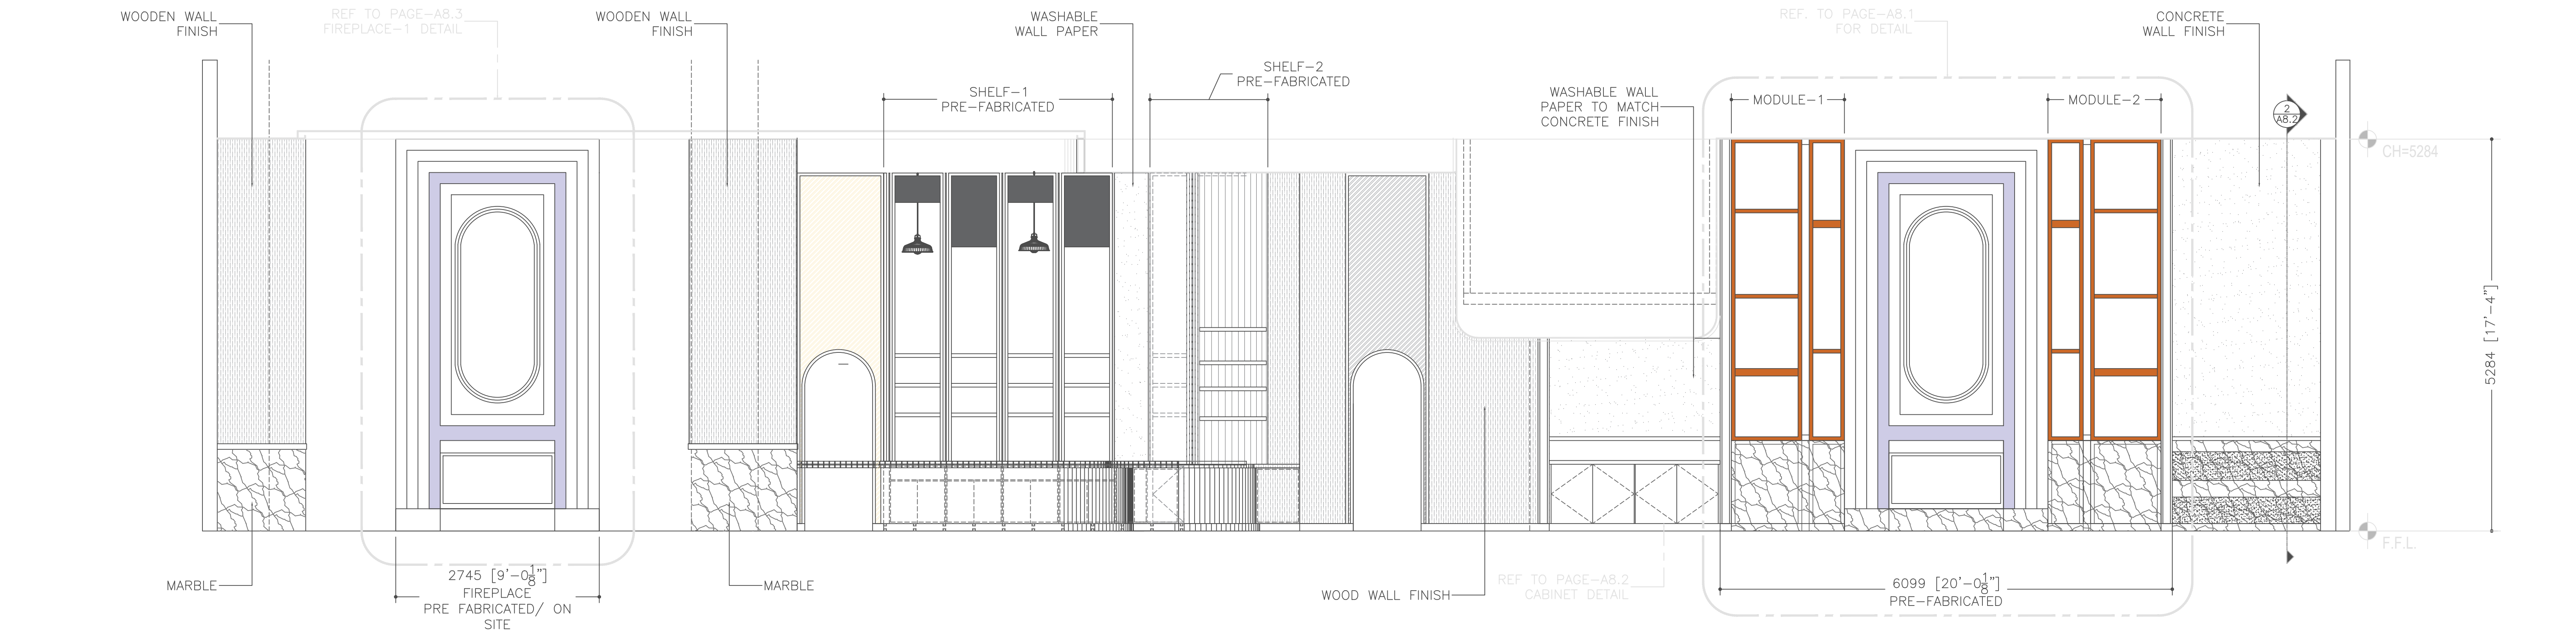



A
A8 SECTIONAL ELEVATION 1
SCALE: 1:40

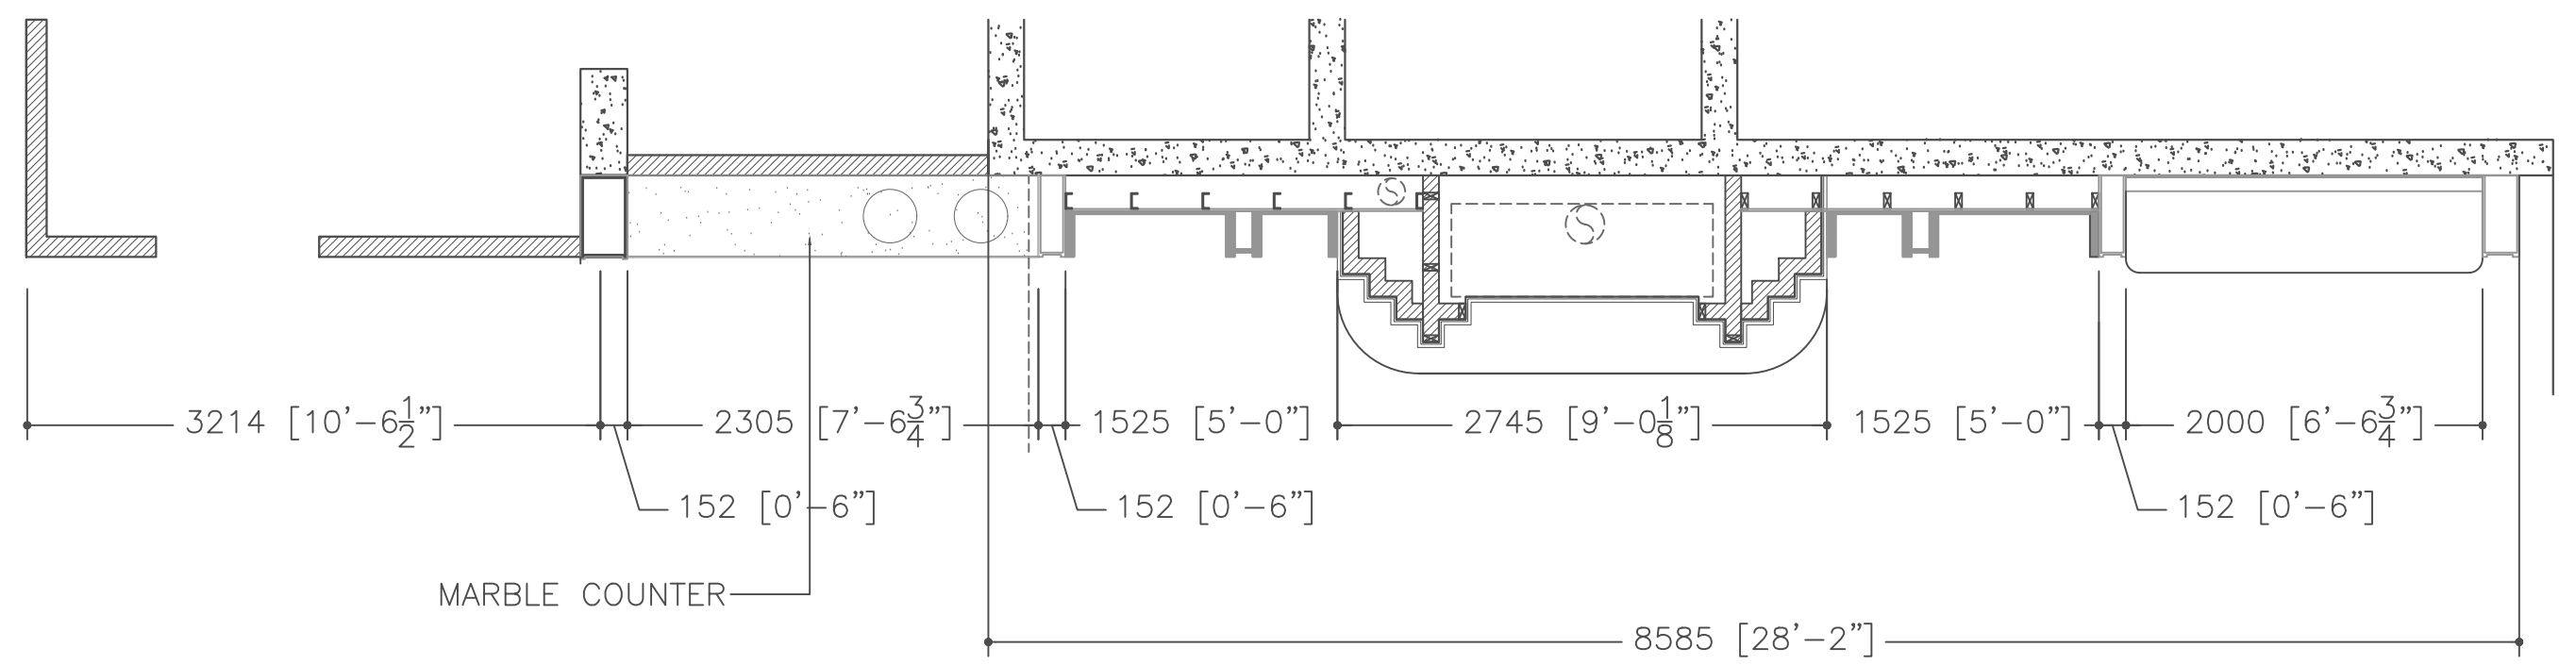


DRAWING ISSUANCE RECORD				COPYRIGHT/DISCLOSURE THIS DRAWING IS AN INSTRUMENT OF SERVICE FOR THE SUBJECT PROJECT. THE DRAWINGS IS AND REMAINS THE EXCLUSIVE PROPERTY OF KALKATIC AND SHALL NOT BE USED IN WHOLE OR IN PARTS WITHOUT KALKATIC'S CONSENT. THE CONTRACTOR SHALL CHECK AND VERIFY ALL DIMENSIONS AND AND MEASUREMENTS SHOWN ON DRAWINGS AND SHALL REPORT DISCREPANCIES, ERRORS AND OMISSIONS TO THE ENGINEER FOR CLARIFICATION BEFORE PROCEEDING WITH ANY PORTION OF THE WORK IN THE CONTRIK. KALKATIC LIABILITY IS LIMITED TO COST OF ENGINEERING FEE CHARGED AT TIME OF PROJECT.	CONSULTANT	DATE: AUGUST 13, 2025 DESIGNED BY: RIFFAT MEHNAZ RINTU DRAWN BY: RIFFAT MEHNAZ RINTU CHECKED BY: FARDEEN HABIBZAI	CLIENT CAFE ARIA	PROJECT CAFE ARIA INTERIOR IMPROVEMENT	STAMP	DRAWING SECTIONAL EVEVATION 1 		
-------------------------	--	--	--	---	------------	--	-------------------------	---	-------	--	--	--

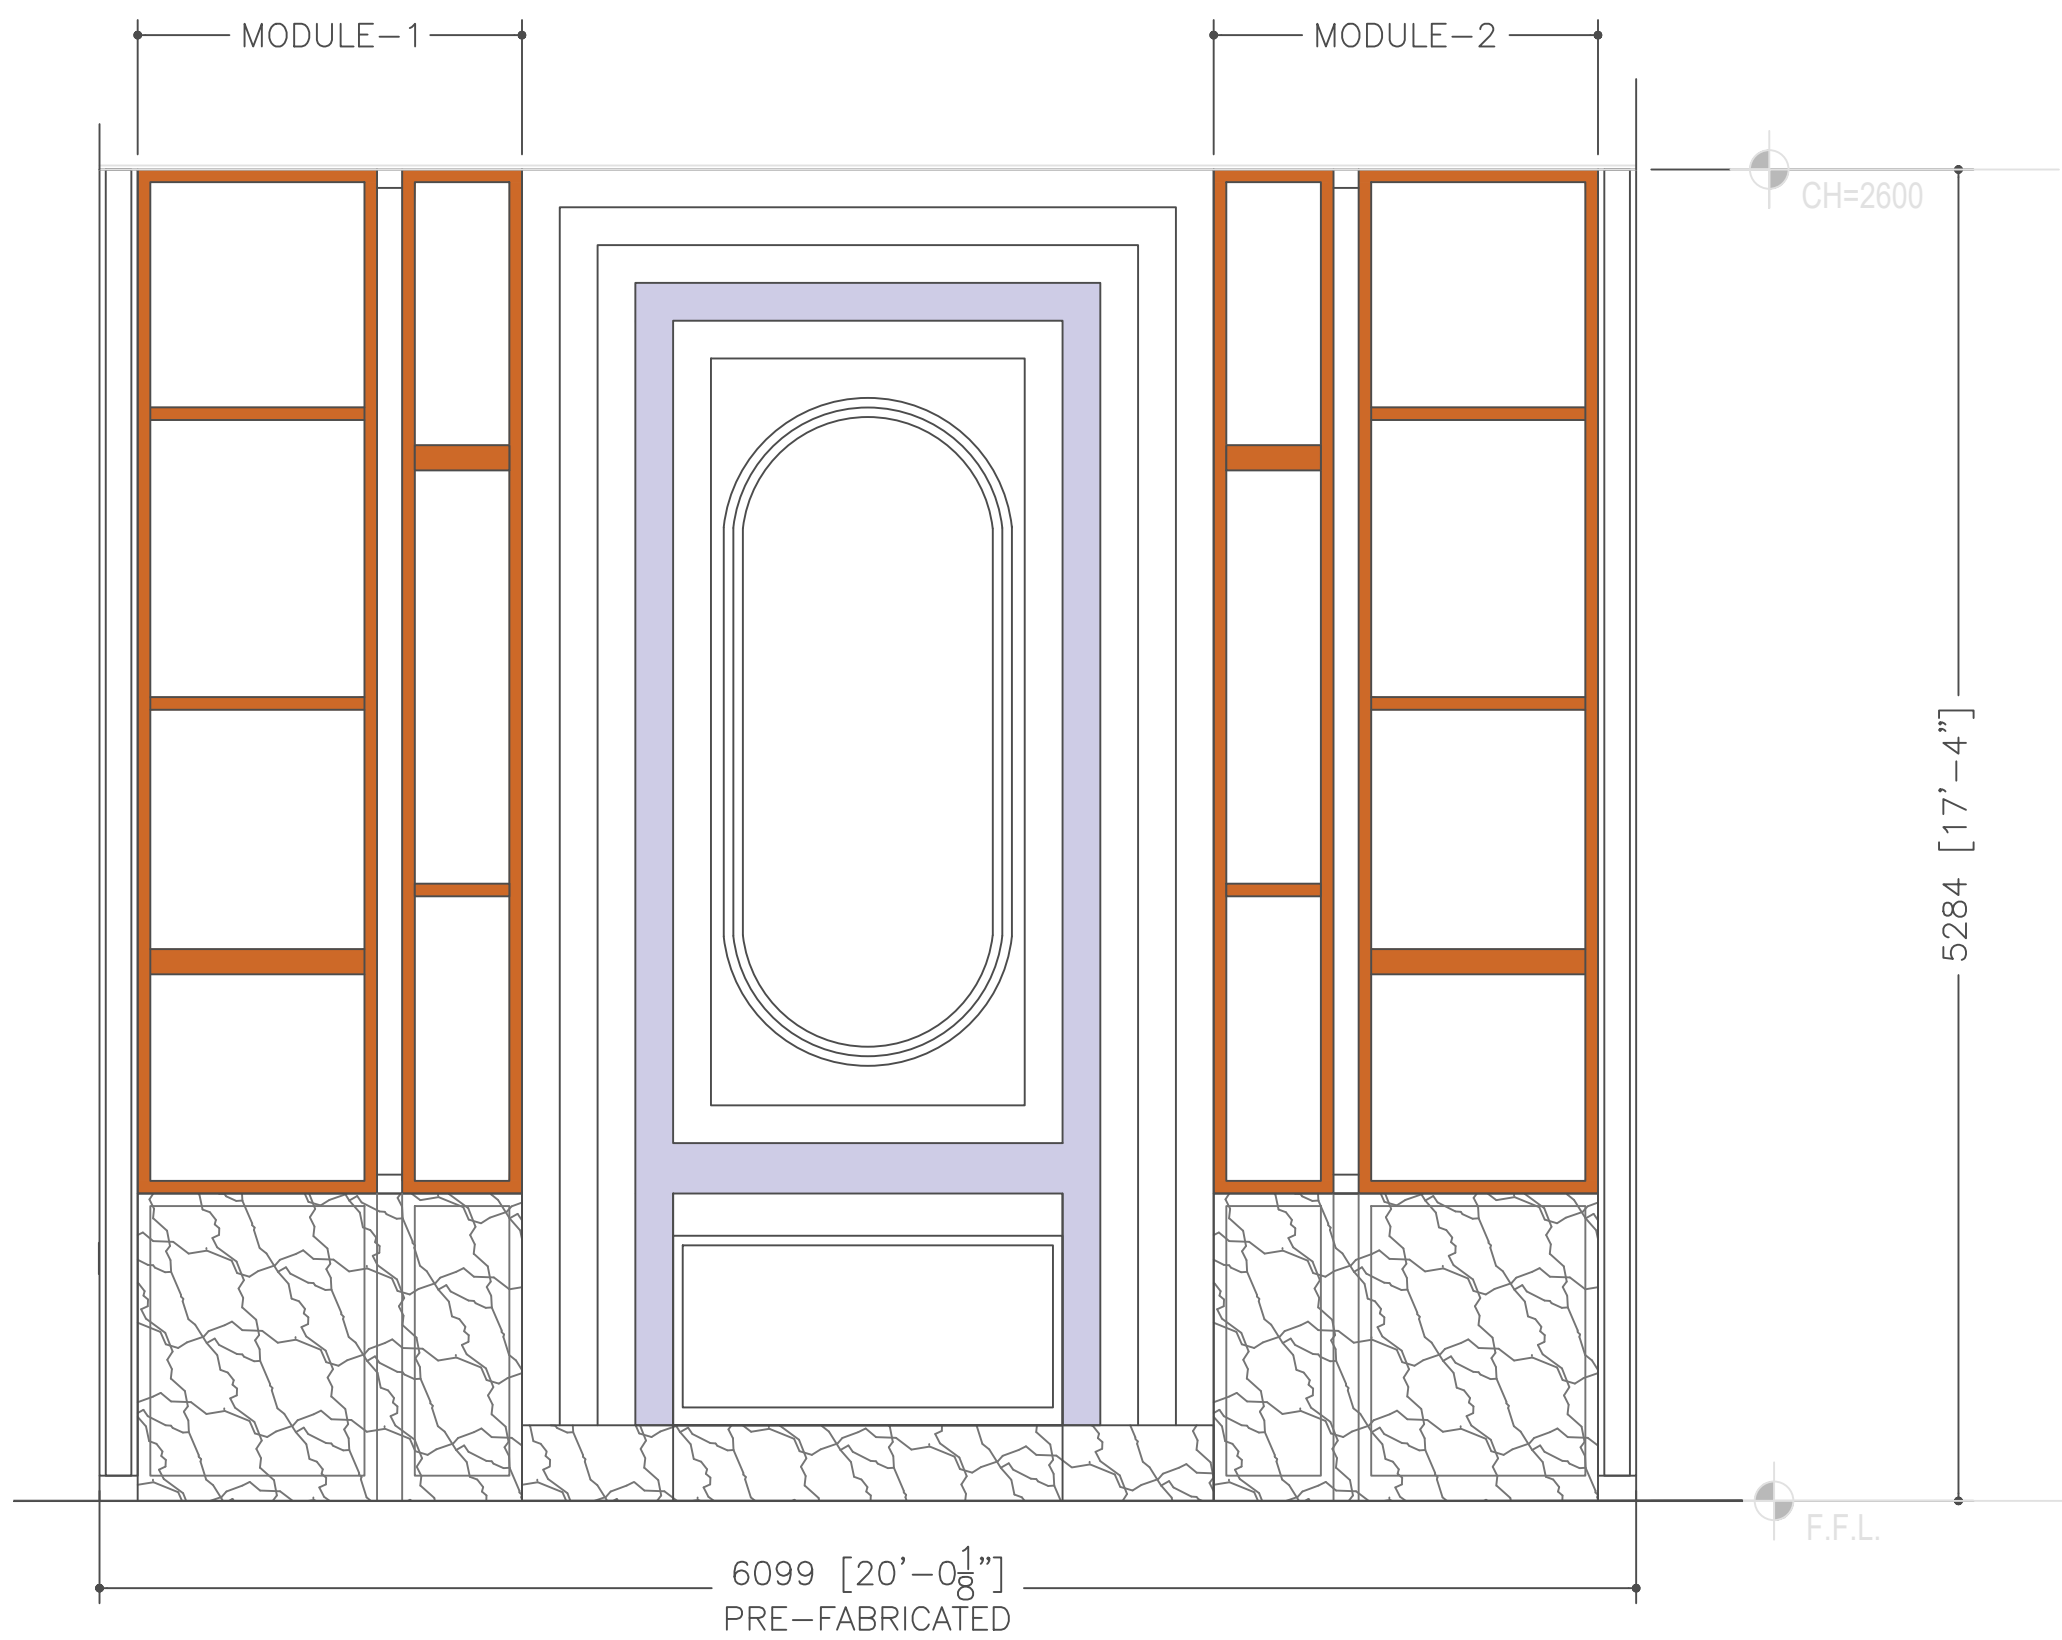


REF TO
PAGE-A8.2
CABINET DETAIL

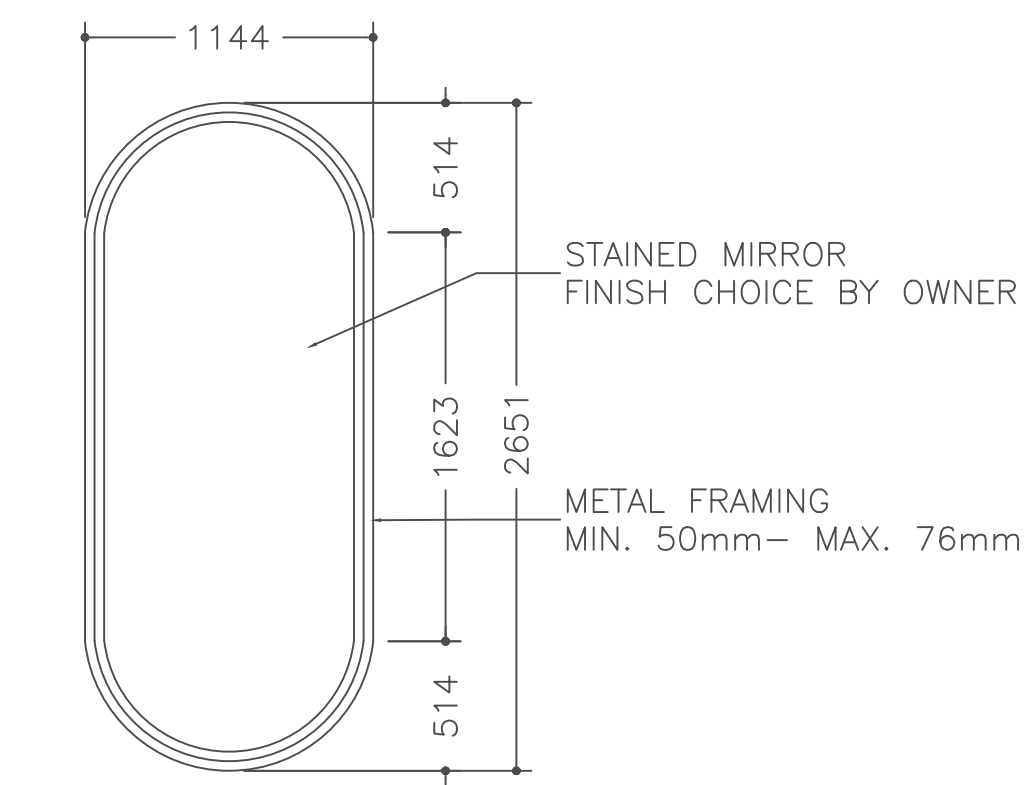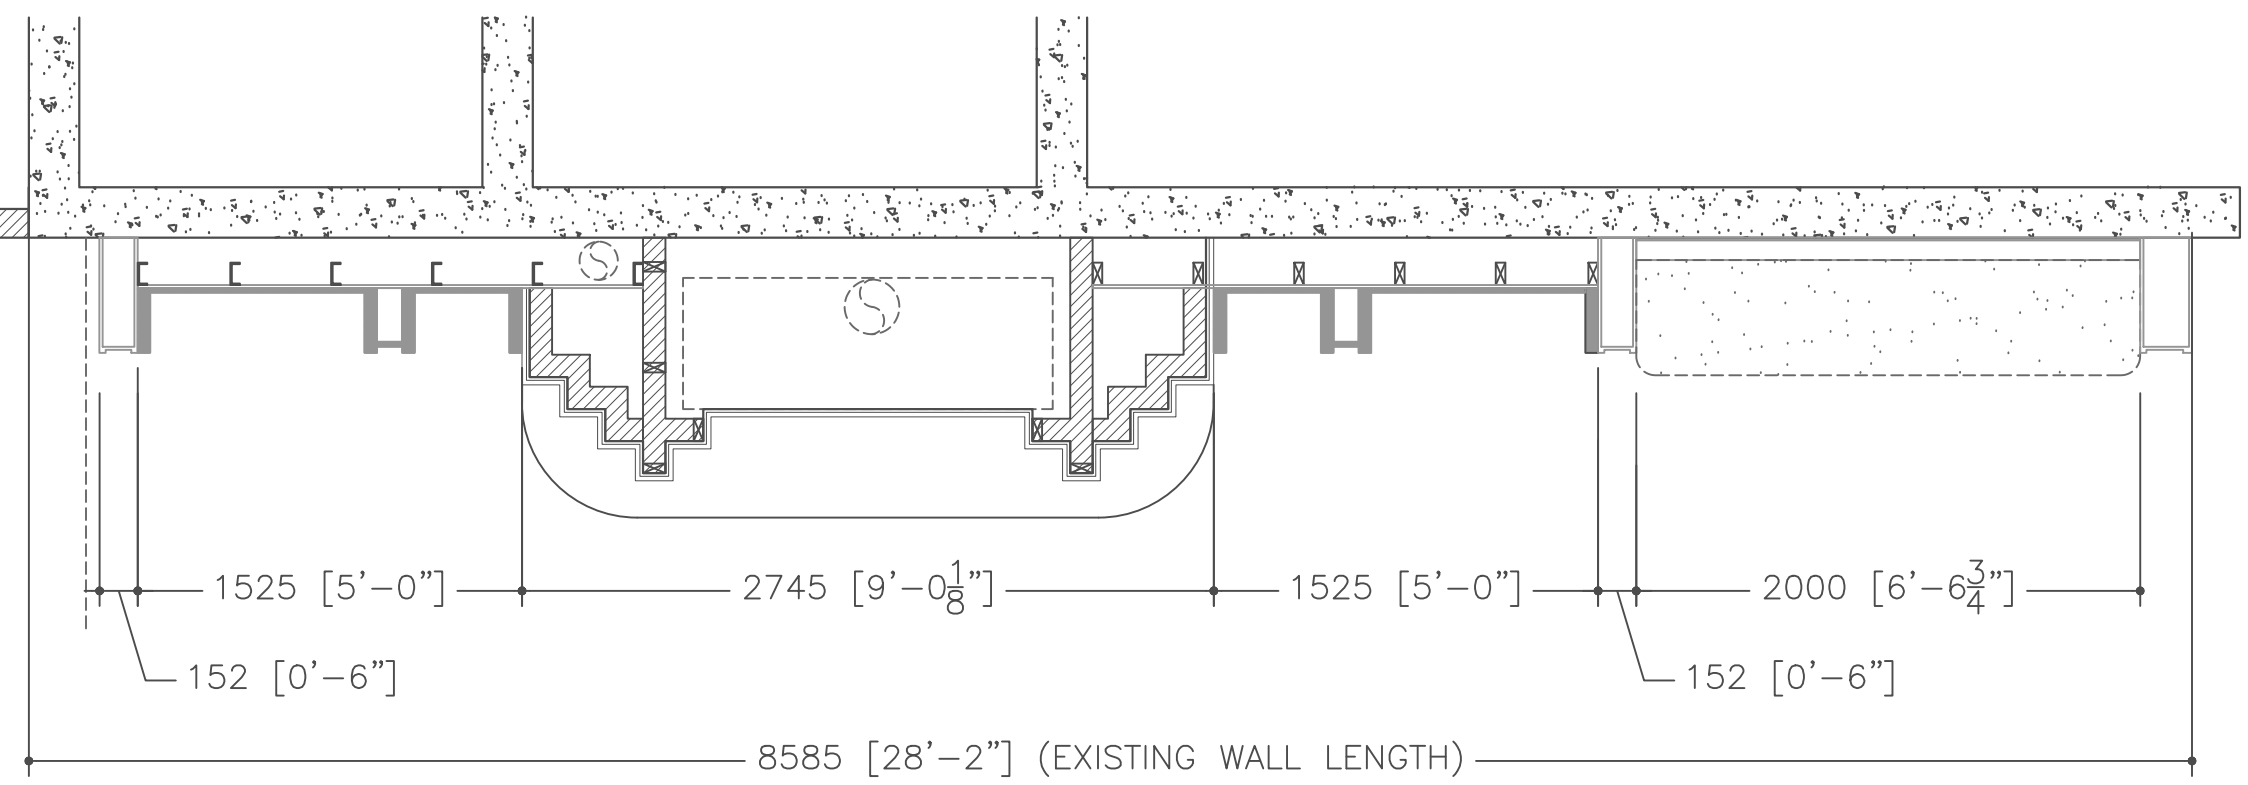


MIRROR MODULE

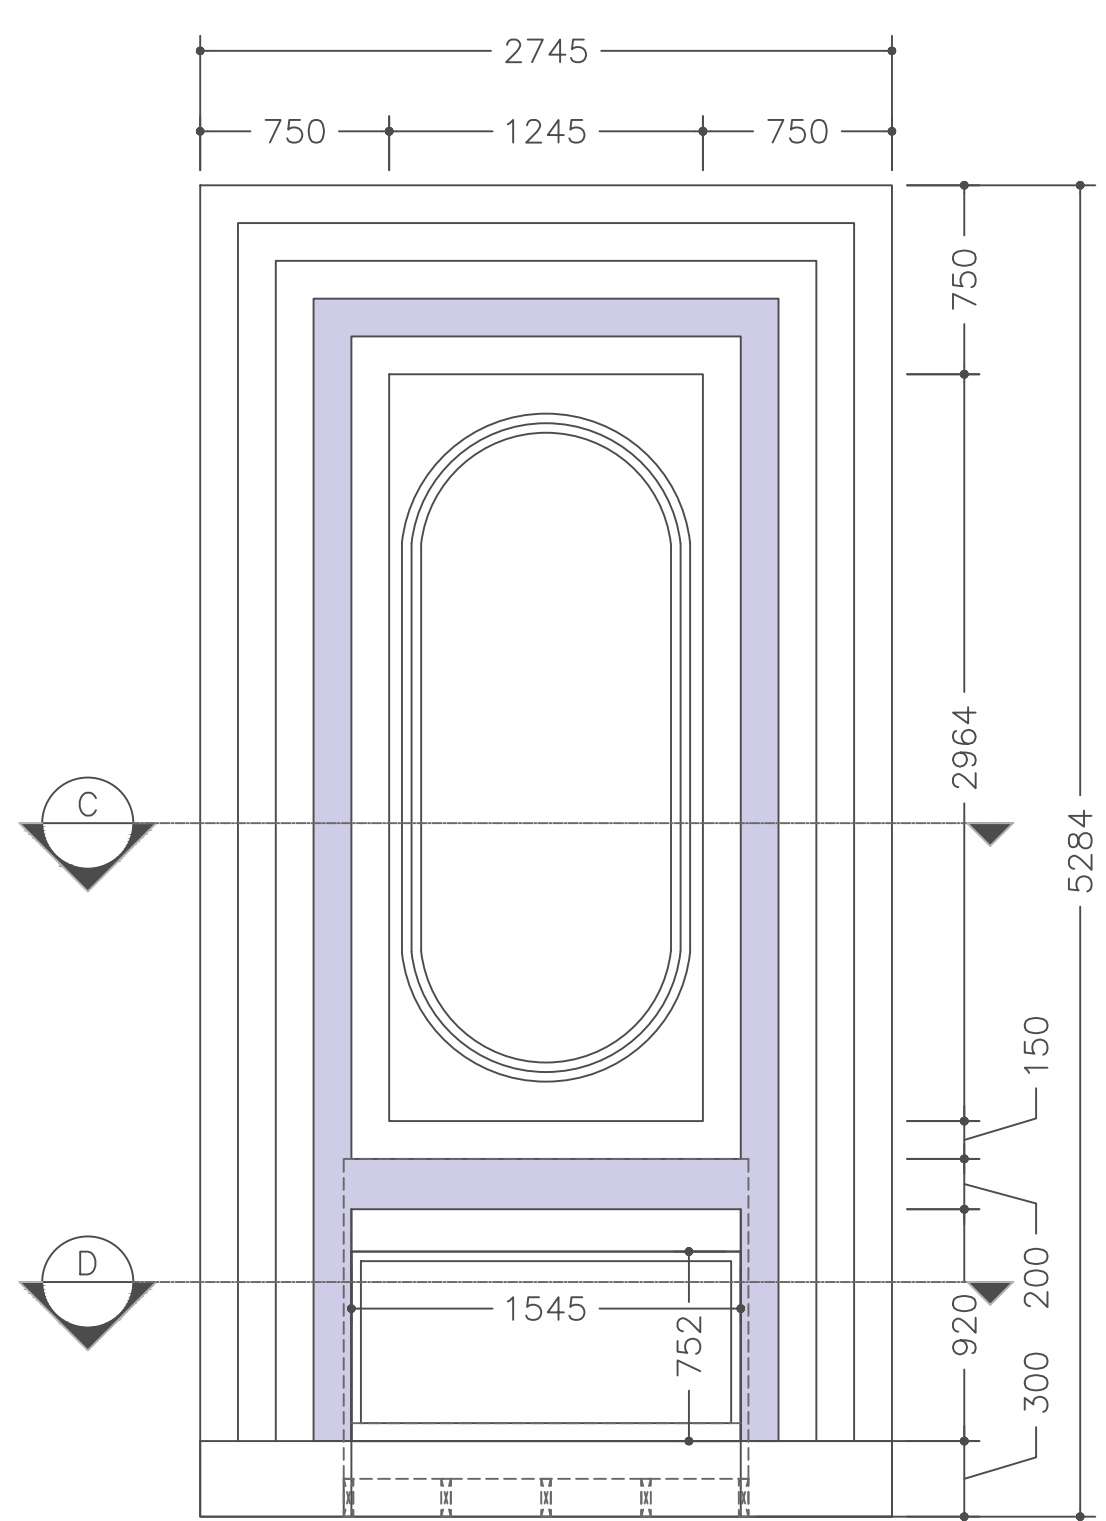


FIREPLACE ELEVATION

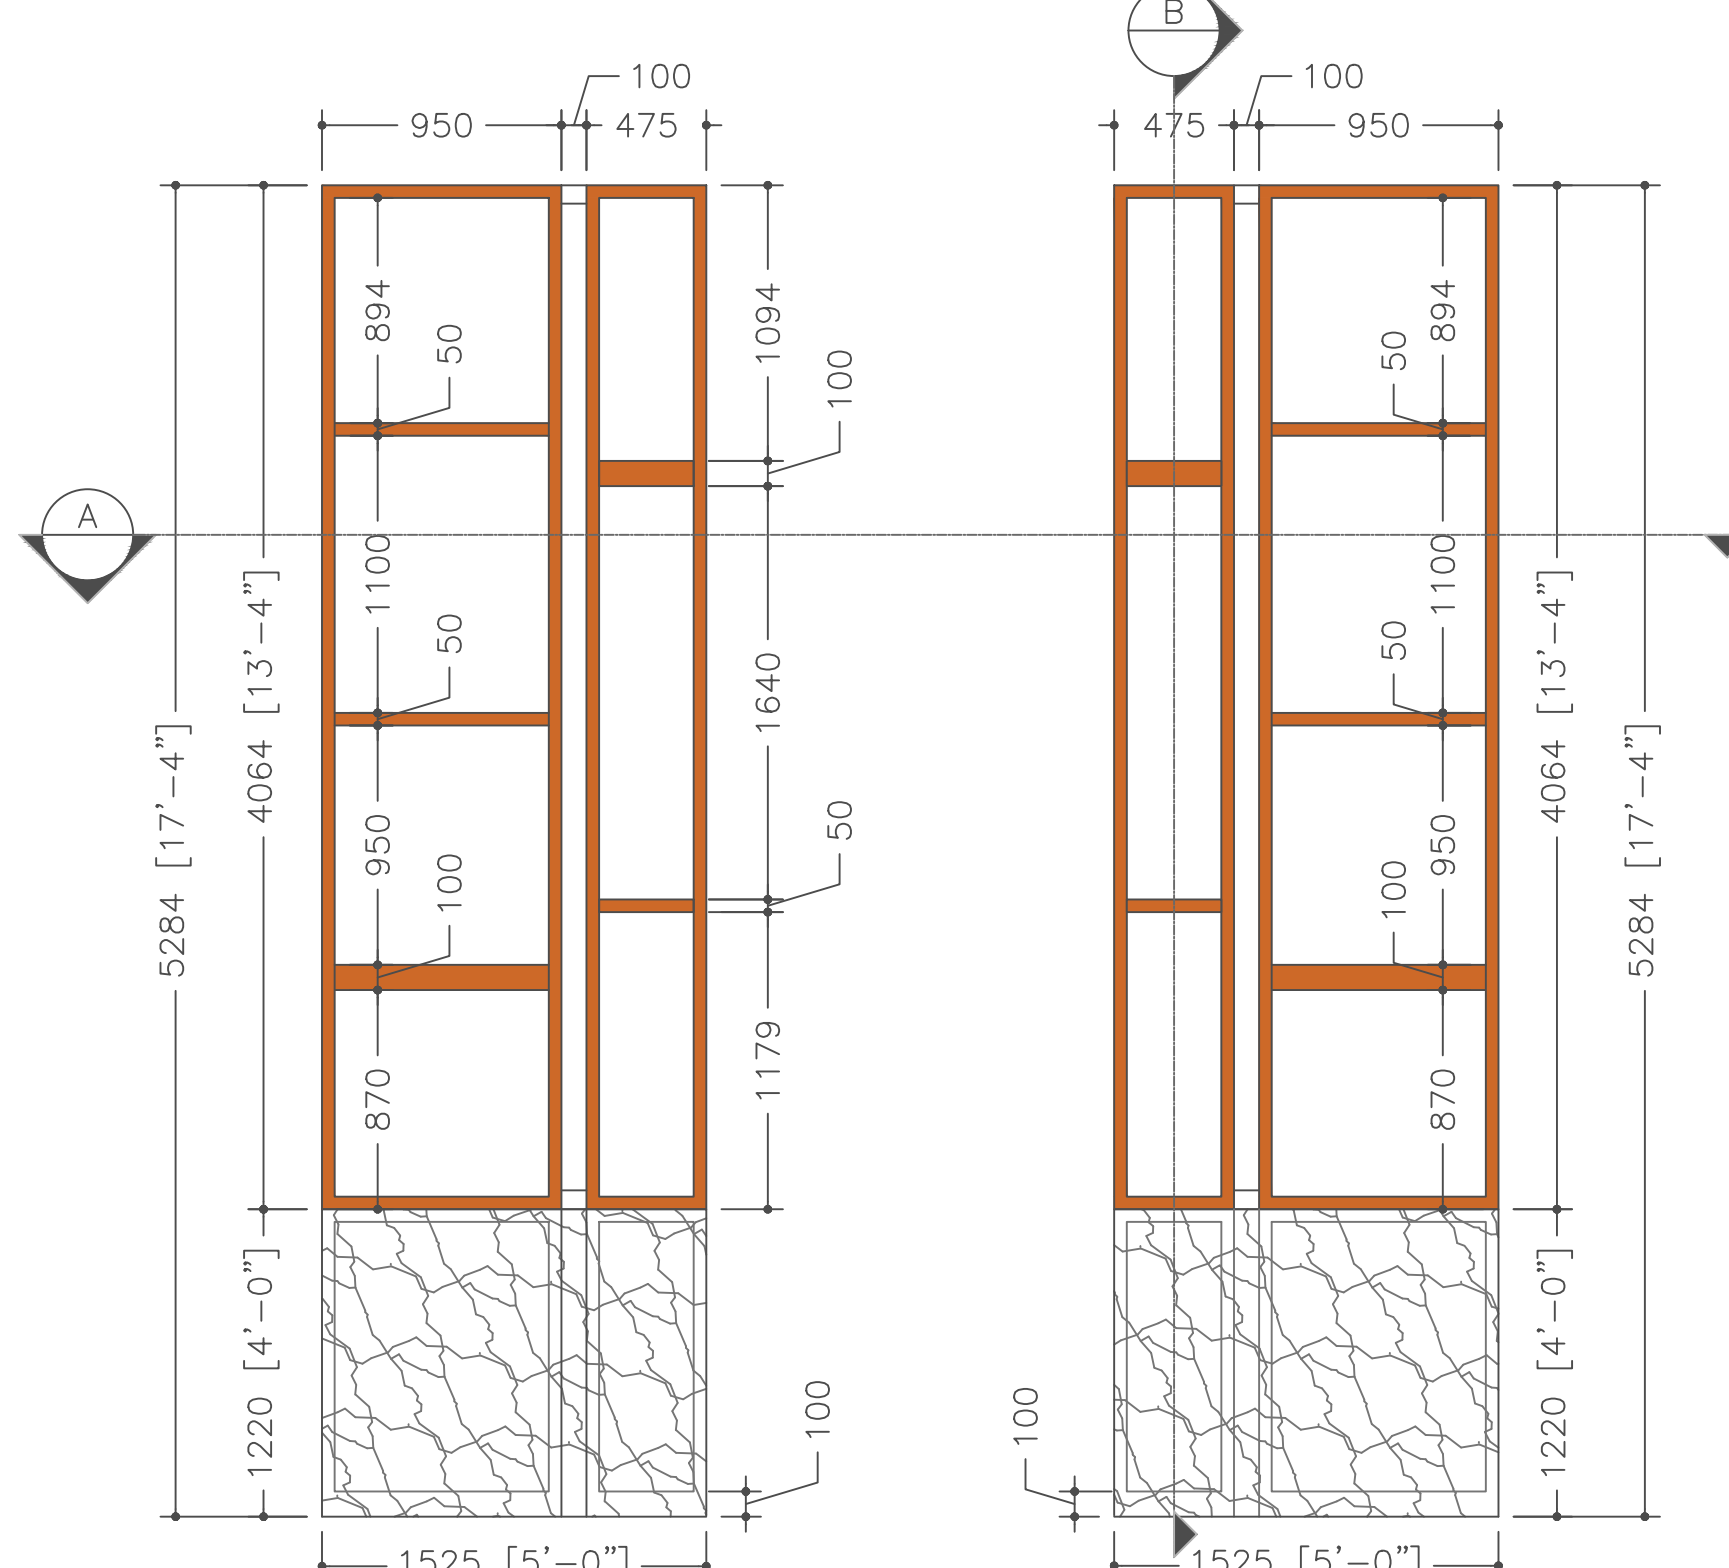


SECTION-B

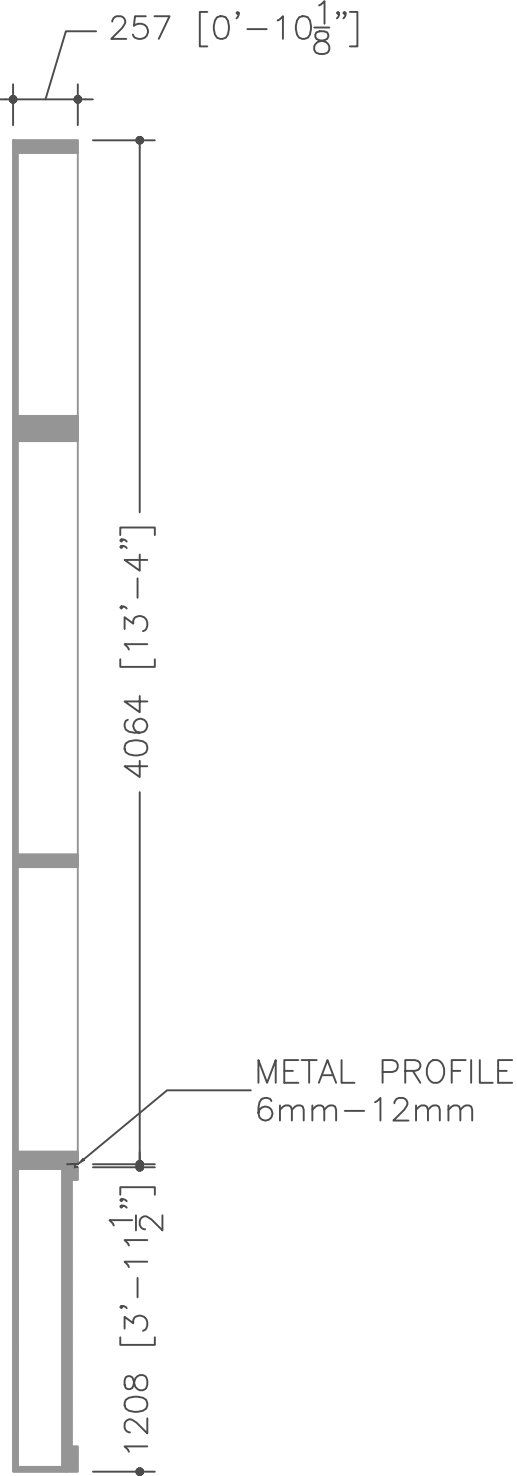

DRAWING ISSUANCE RECORD				COPYRIGHT/DISCLOSURE THIS DRAWING IS AN INSTRUMENT OF SERVICE FOR THE SUBJECT PROJECT. THE DRAWINGS IS, AND REMAINS THE EXCLUSIVE PROPERTY OF KALKATIC AND SHALL NOT BE USED IN WHOLE OR IN PARTS WITHOUT KALKATIC'S CONSENT. THE CONTRACTOR SHALL CHECK AND VERIFY ALL DIMENSIONS AND AND MEASUREMENTS SHOWN ON DRAWINGS AND SHALL REPORT DISCREPANCIES, ERRORS AND OMISSIONS TO THE ENGINEER FOR CLARIFICATION BEFORE PROCEEDING WITH ANY PORTION OF THE WORK IN THE CONTRACT. KALKATIC LIABILITY IS LIMITED TO COST OF ENGINEERRING FEE CHARGED AT TIME OF PROJECT.	CONSULTANT	DATE: AUGUST 13, 2025 DESIGNED BY: RIFFAT MEHNAZ RINTU DRAWN BY: RIFFAT MEHNAZ RINTU CHECKED BY: FARDEEN HABIBZAI	CLIENT CAFE ARIA	PROJECT CAFE ARIA INTERIOR IMPROVEMENT	STAMP	DRAWING FIRE PLACE AND SHELF DETAILS								
NO.	DESCRIPTION	DATE	CHANGE															
1		MM/DD/YY	1															
2		MM/DD/YY																
3		MM/DD/YY																
4		MM/DD/YY																
5		MM/DD/YY																
6		MM/DD/YY																
7		MM/DD/YY																
										PROJECT NO: 183 -2401 SCALE: AS SHOWN SHEET NO. A8.1 OF 18								
										U.N.O ALL DIMENSIONS ARE IN MILLIMETER MM								

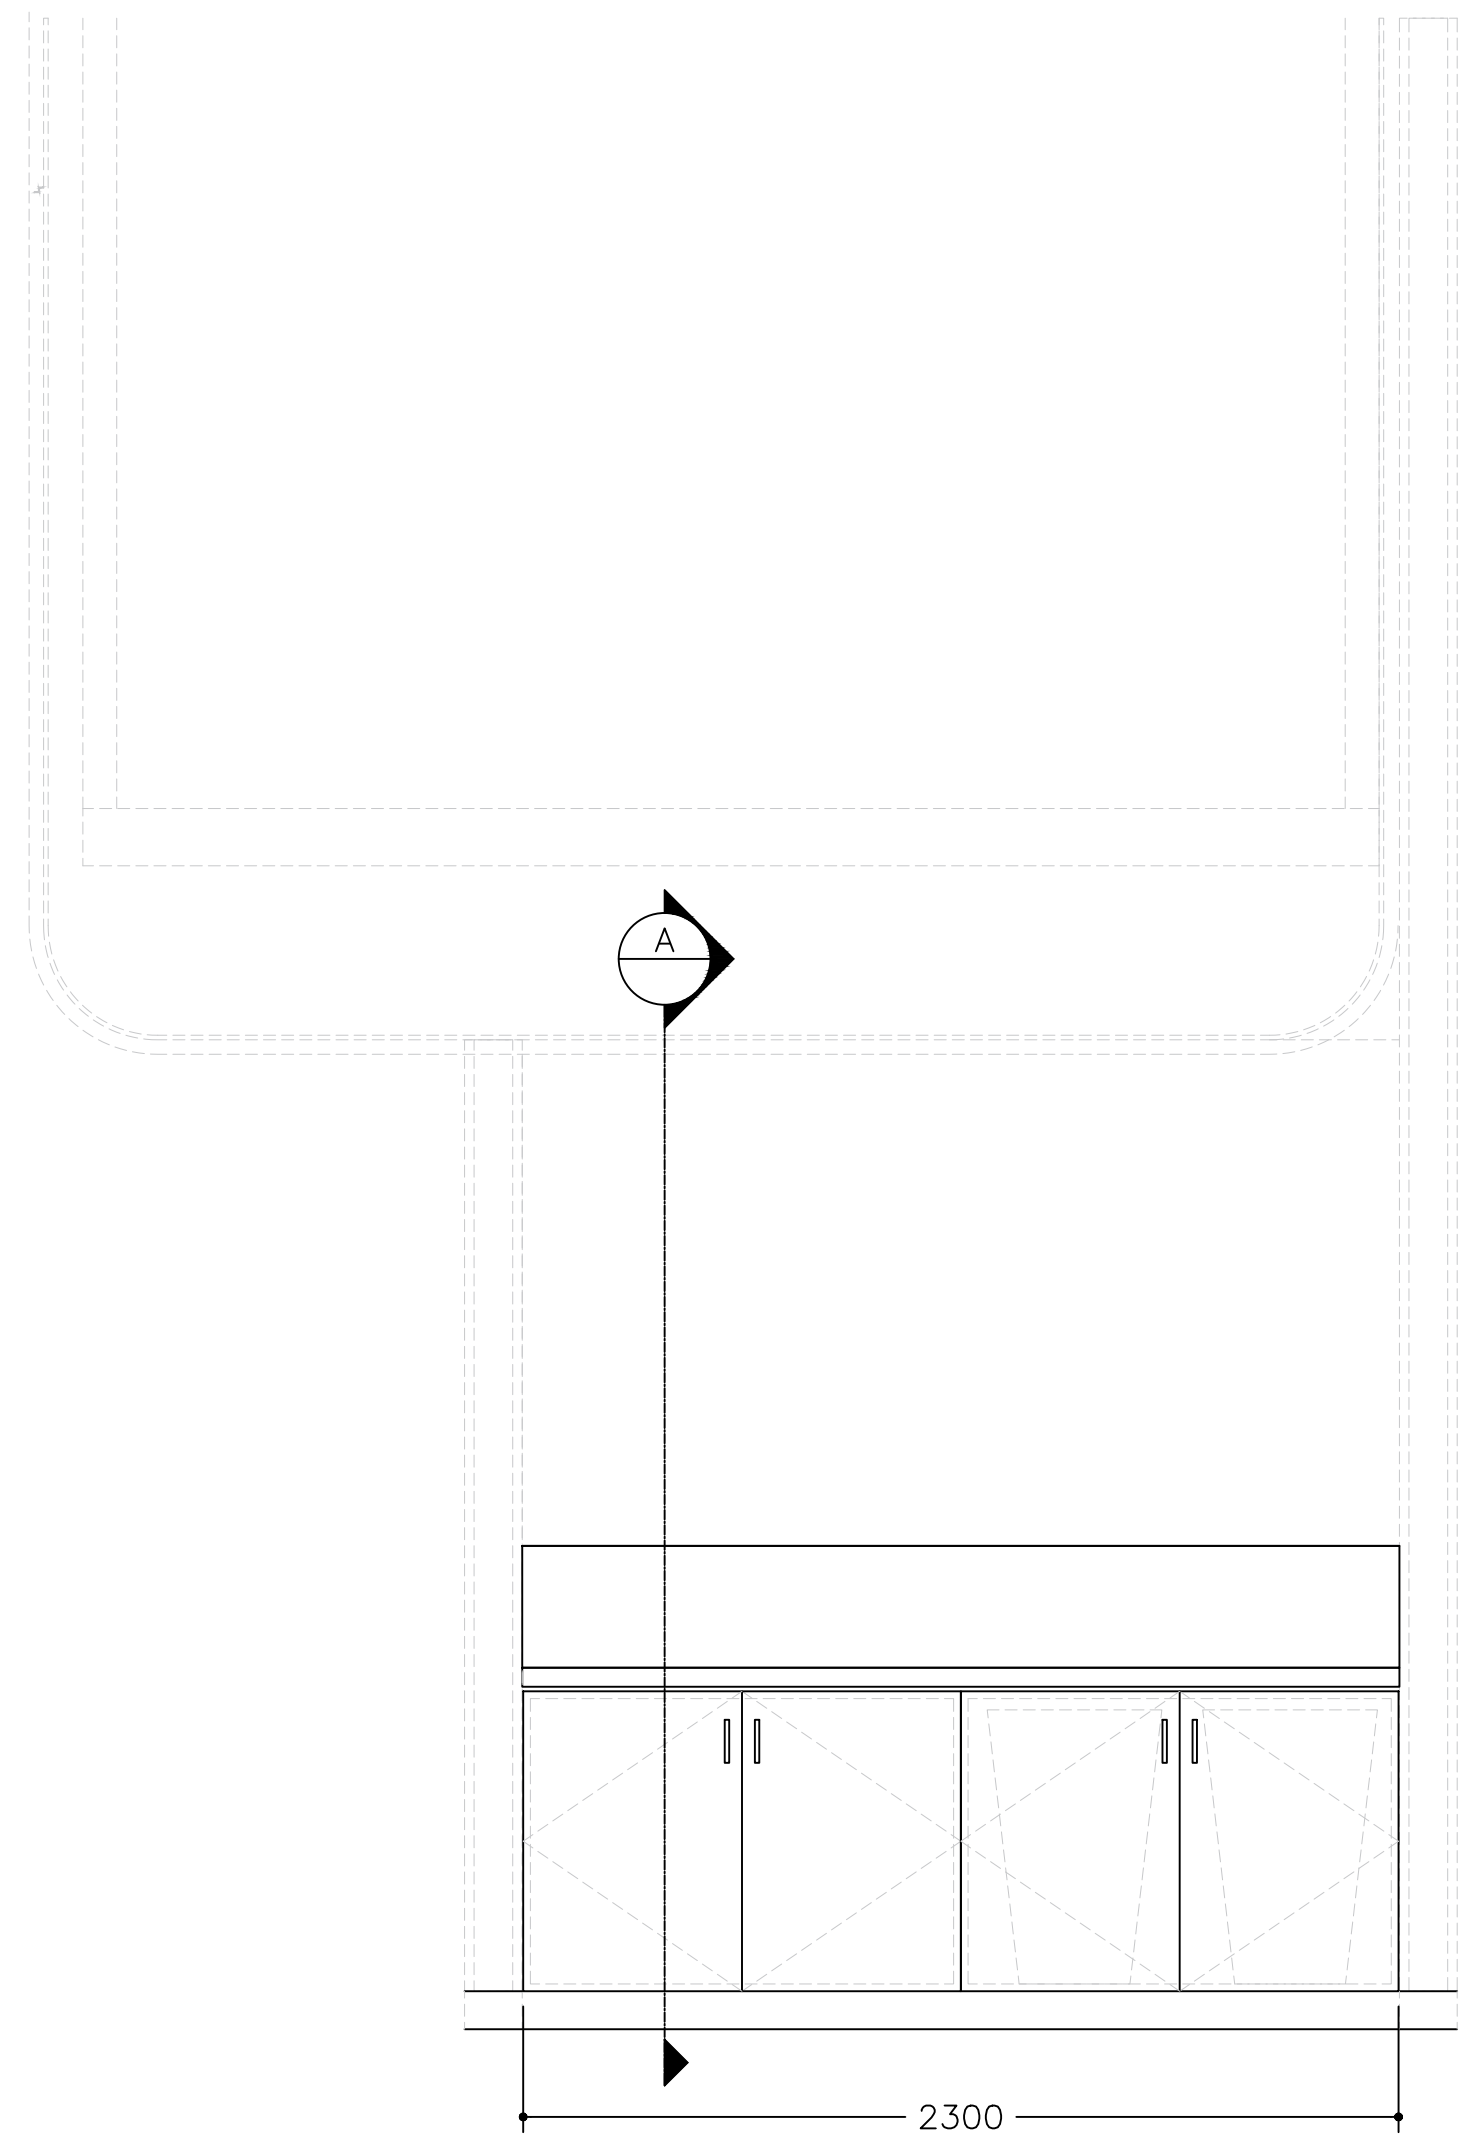


CABINET ELEVATION

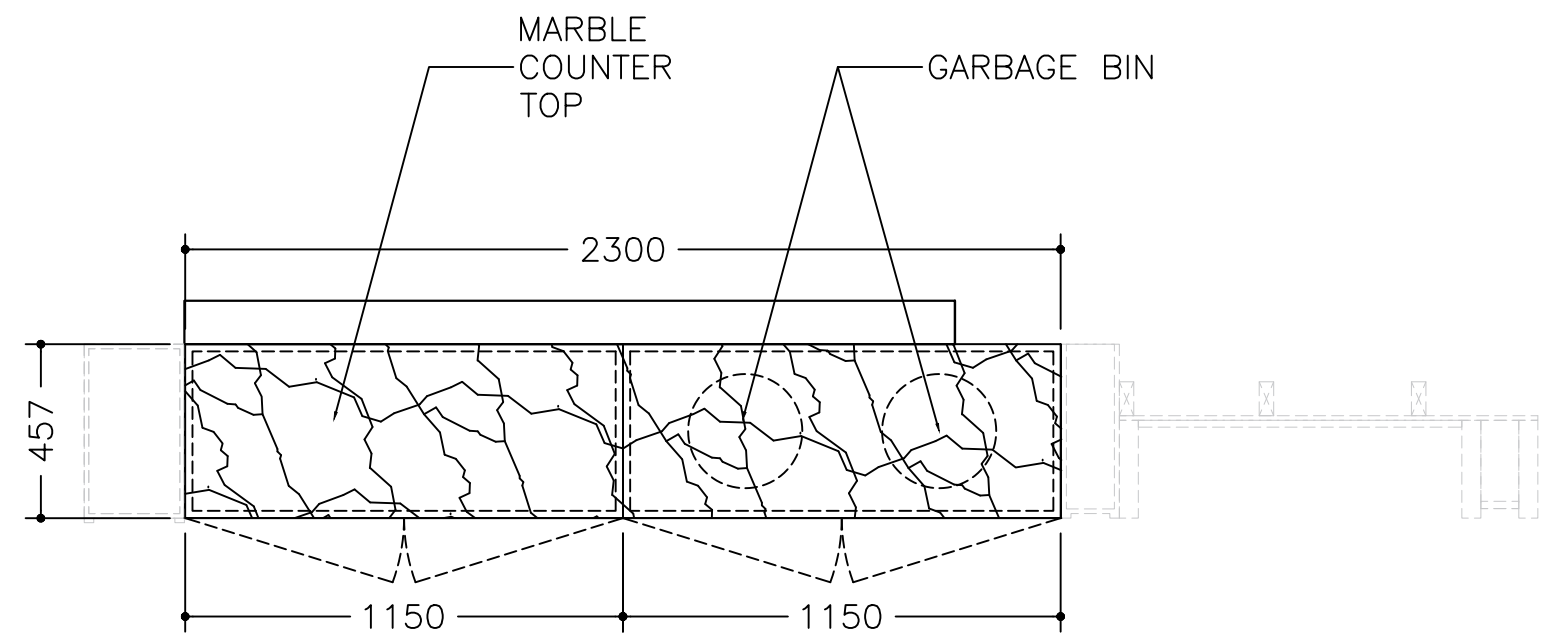



CABINET TOP VIEW



CABINET 3D VIEW

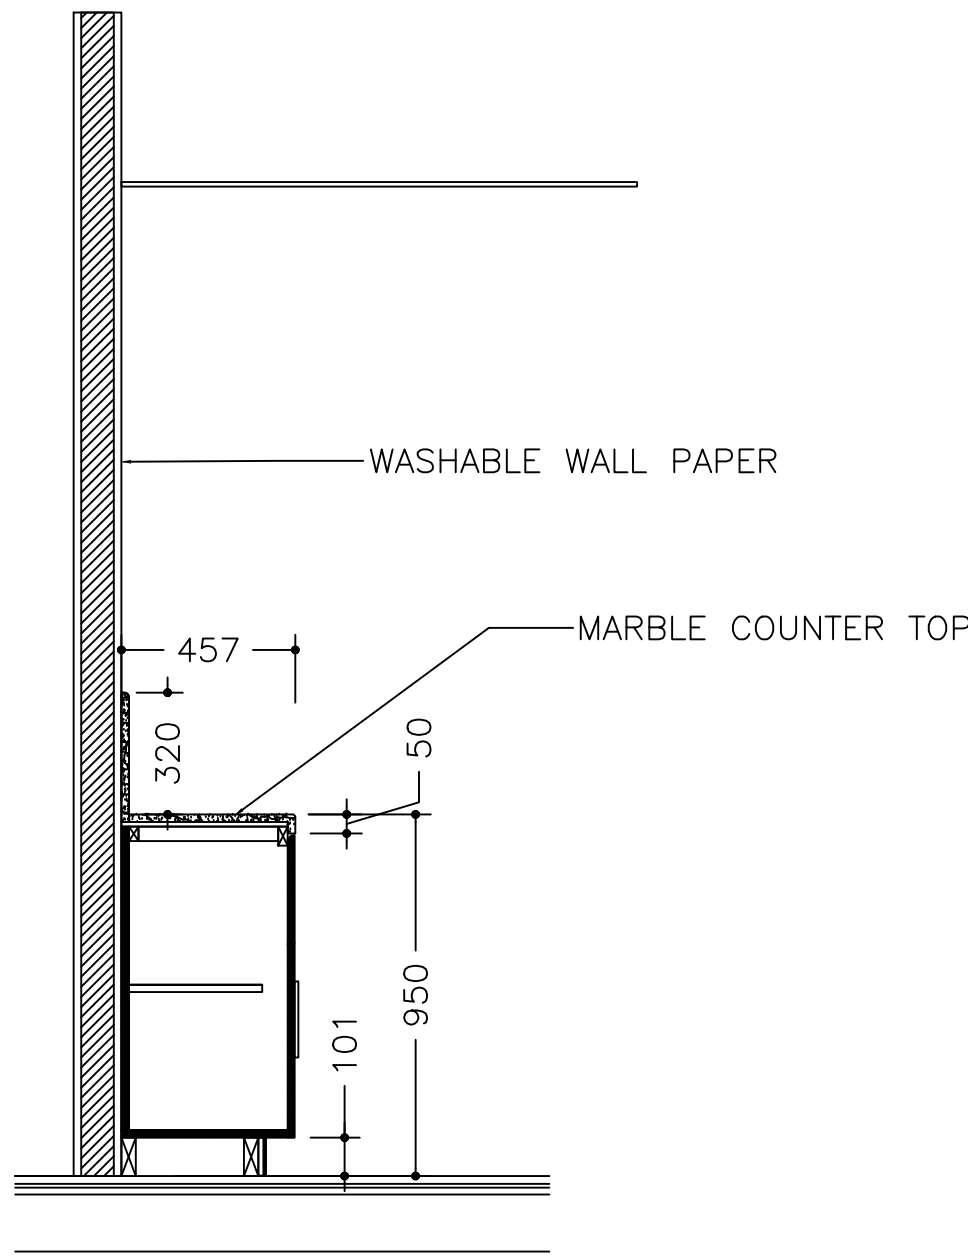

CABINET SECTION A

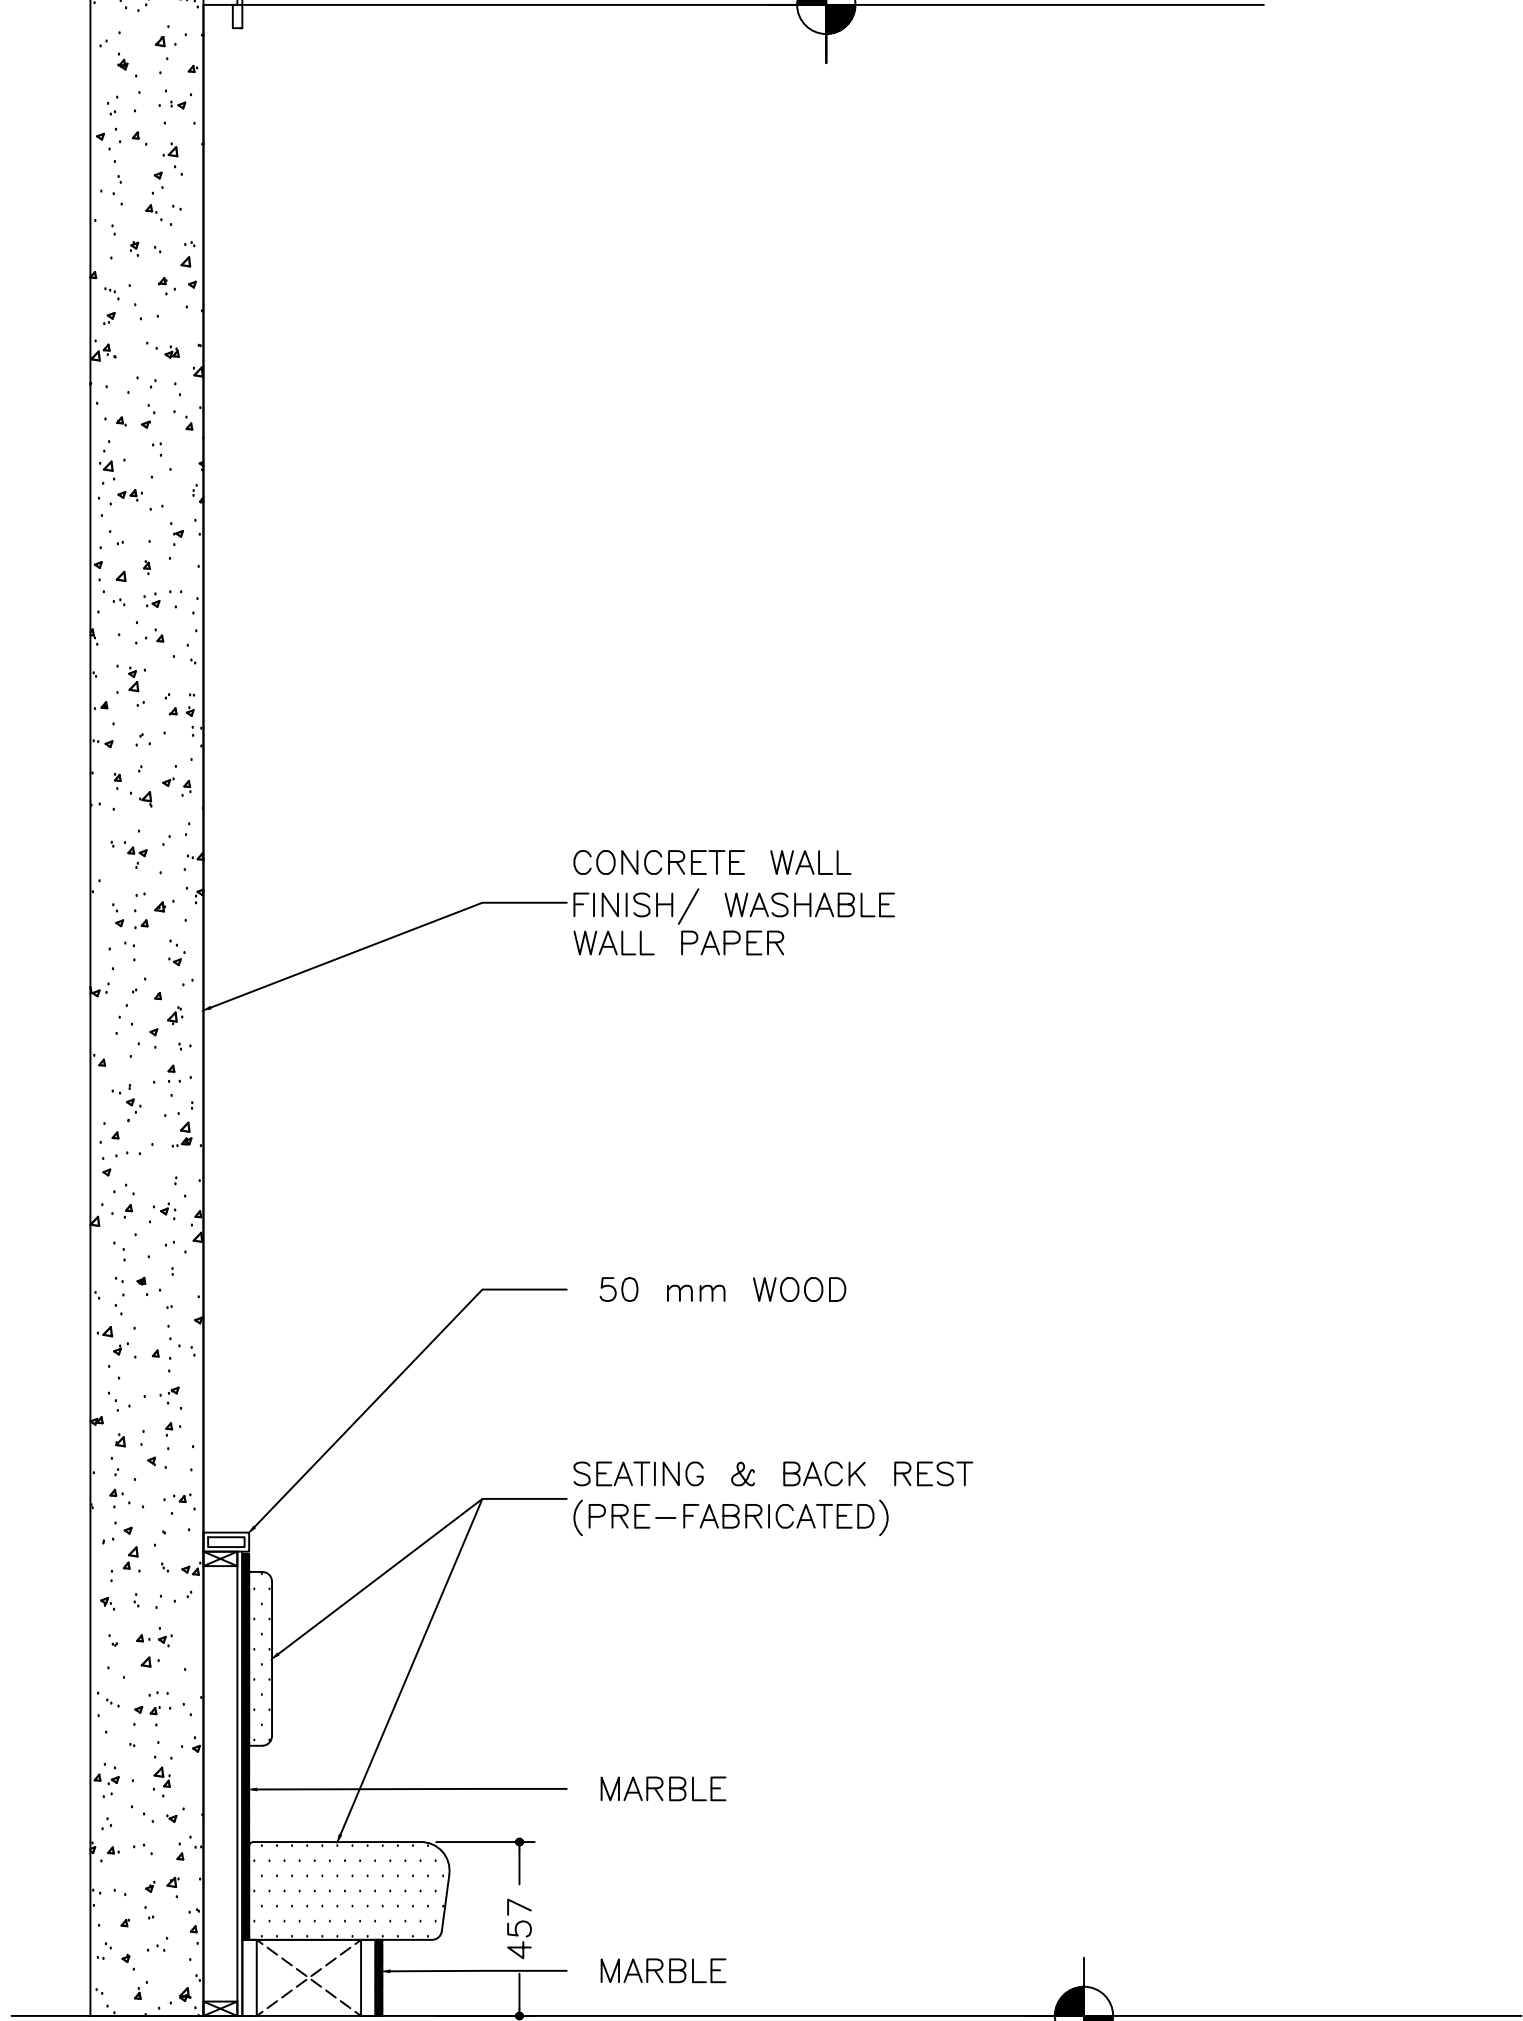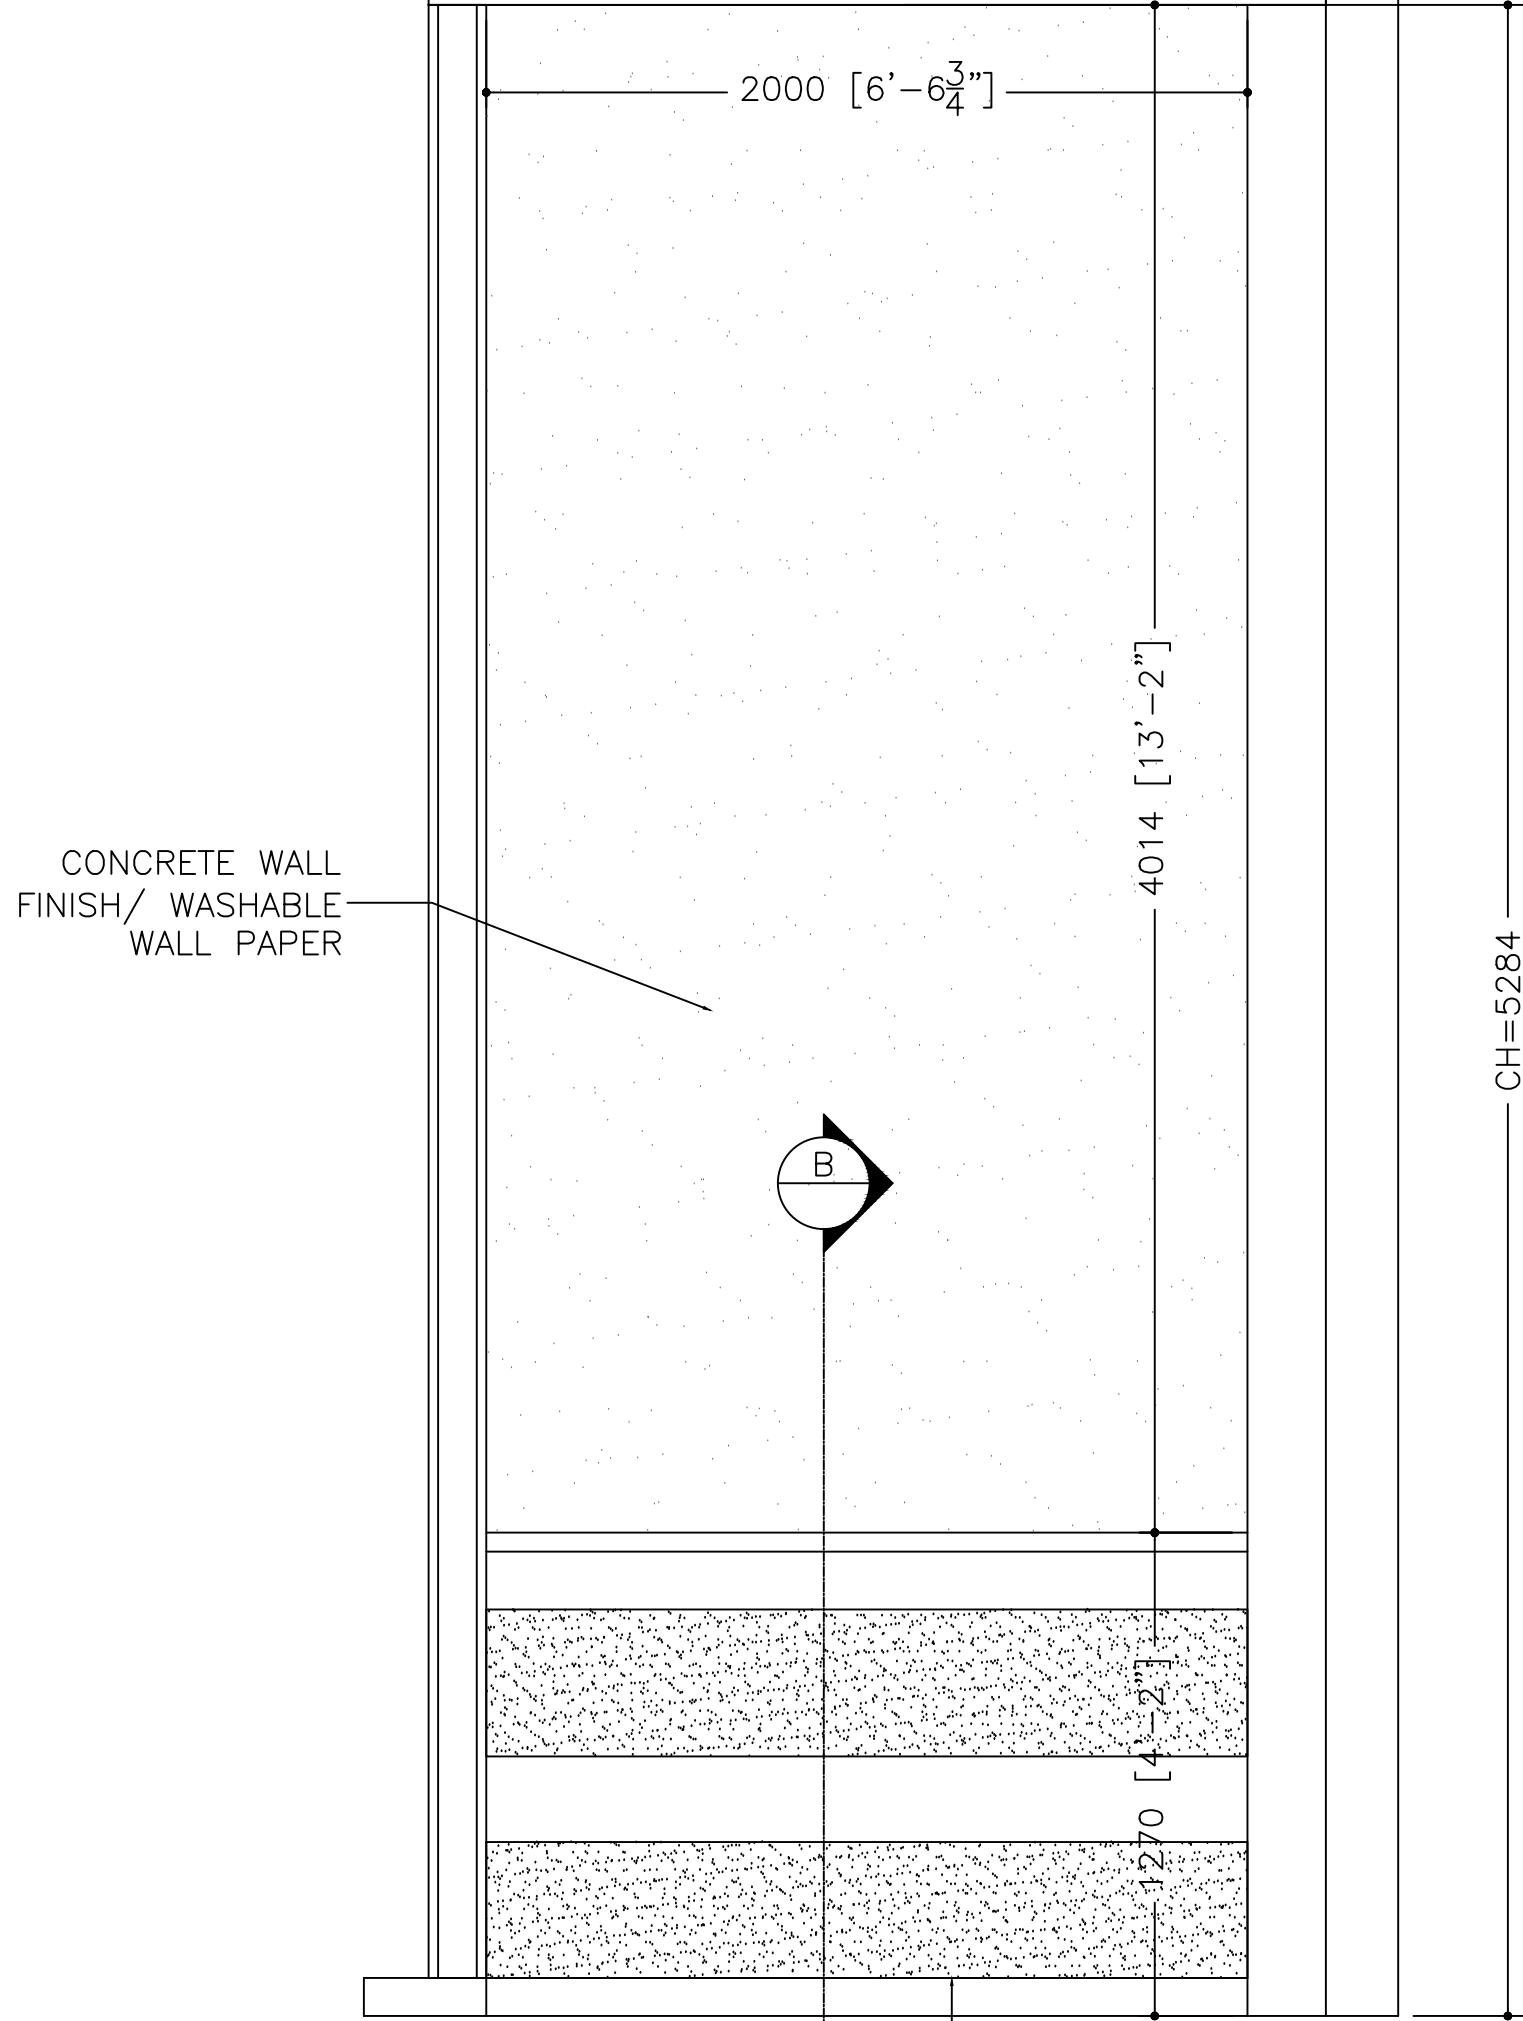

SEATING SECTION B



SEATING

DRAWING ISSUANCE RECORD			
NO.	DESCRIPTION	DATE	CHANGE
1		MM/DD/YY	
2		MM/DD/YY	
3		MM/DD/YY	
4		MM/DD/YY	
5		MM/DD/YY	
6		MM/DD/YY	
7		MM/DD/YY	

COPYRIGHT/DISCLOSURE

THIS DRAWING IS AN INSTRUMENT OF SERVICE FOR THE SUBJECT PROJECT. THE DRAWINGS IS AND REMAINS THE EXCLUSIVE PROPERTY OF KALKATIC AND SHALL NOT BE USED IN WHOLE OR IN PARTS WITHOUT KALKATIC'S CONSENT.

THE CONTRACTOR SHALL CHECK AND VERIFY ALL DIMENSIONS AND AND MEASUREMENTS SHOWN ON DRAWINGS AND SHALL REPORT DISCREPANCIES, ERRORS AND OMISSIONS TO THE ENGINEER FOR CLARIFICATION BEFORE PROCEEDING WITH ANY PORTION OF THE WORK IN THE CONTRACT. KALKATIC LIABILITY IS LIMITED TO COST OF ENGINEERING FEE CHARGED AT TIME OF PROJECT.


CONSULTANT	DATE:
	AUGUST 13, 2025
	DESIGNED BY:
	RIFFAT MEHNAZ RINTU
	DRAWN BY:
	RIFFAT MEHNAZ RINTU
	CHECKED BY:
	FARDEEN HABIBZAI

CLIENT
CAFE ARIA





PROJECT
CAFE ARIA INTERIOR IMPROVEMENT

STAMP


DRAWING		
CABINET DETAIL AND SEATING DETAIL		
PROJECT NO: 183 -2401	SCALE: AS SHOWN	SHEET NO. A8.2 OF 18
U.N.O ALL DIMENSIONS ARE IN MILLIMETER MM		

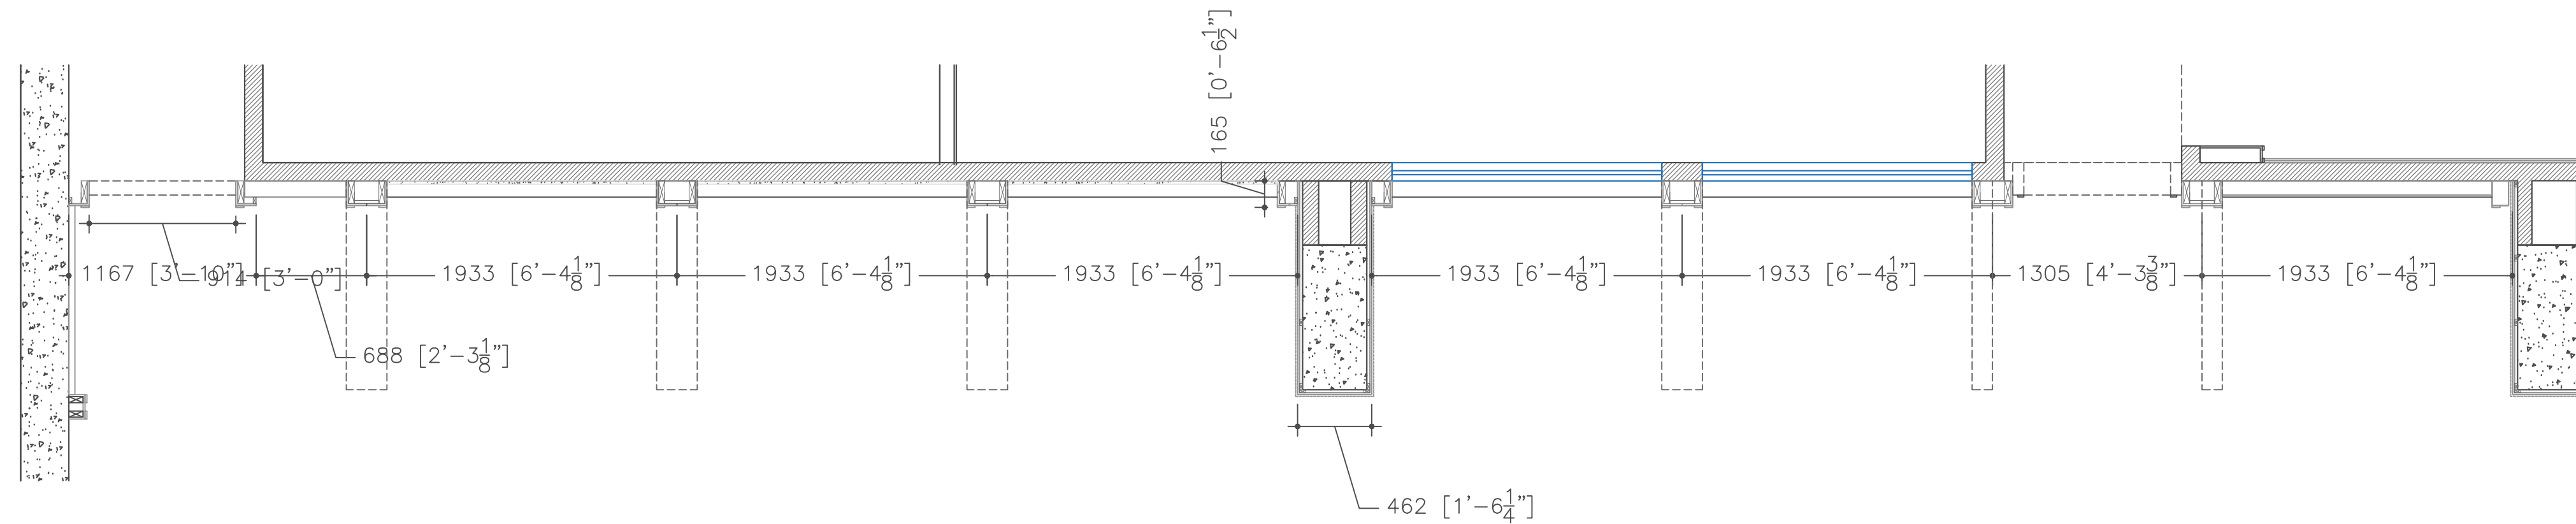

DRAWING /ISSUANCE/ RECORD				COPYRIGHT/DISCLOSURE THIS DRAWING IS AN INSTRUMENT OF SERVICE FOR THE SUBJECT PROJECT. THE DRAWINGS IS AND REMAINS THE EXCLUSIVE PROPERTY OF KALKATIC AND SHALL NOT BE USED IN WHOLE OR IN PARTS WITHOUT KALKATIC'S CONSENT. THE CONTRACTOR SHALL CHECK AND VERIFY ALL DIMENSIONS AND AND MEASUREMENTS SHOWN ON DRAWINGS AND SHALL REPORT DISCREPANCIES, ERRORS AND OMISSIONS TO THE ENGINEER FOR CLARIFICATION BEFORE PROCEEDING WITH ANY FURTHER WORK OF THE CONTRACT. KALKATIC LIABILITY IS LIMITED TO COST OF ENGINEERING FEE CHARGED AT TIME OF PROJECT.	CONSULTANT	CLIENT CAFE ARIA	PROJECT CAFE ARIA INTERIOR IMPROVEMENT	STAMP	DRAWING SECTIONAL ELEVATION 4			
NO.	DESCRIPTION	DATE	CHANGE									
1		MM/DD/YY	1									
2		MM/DD/YY										
3		MM/DD/YY										
4		MM/DD/YY										
5		MM/DD/YY										
6		MM/DD/YY										
7		MM/DD/YY										
								PROJECT NO: 183 -2401		SCALE: AS SHOWN	SHEET NO. A11 OF 18	
								U.N.O ALL DIMENSIONS ARE IN MILLIMETER MM				

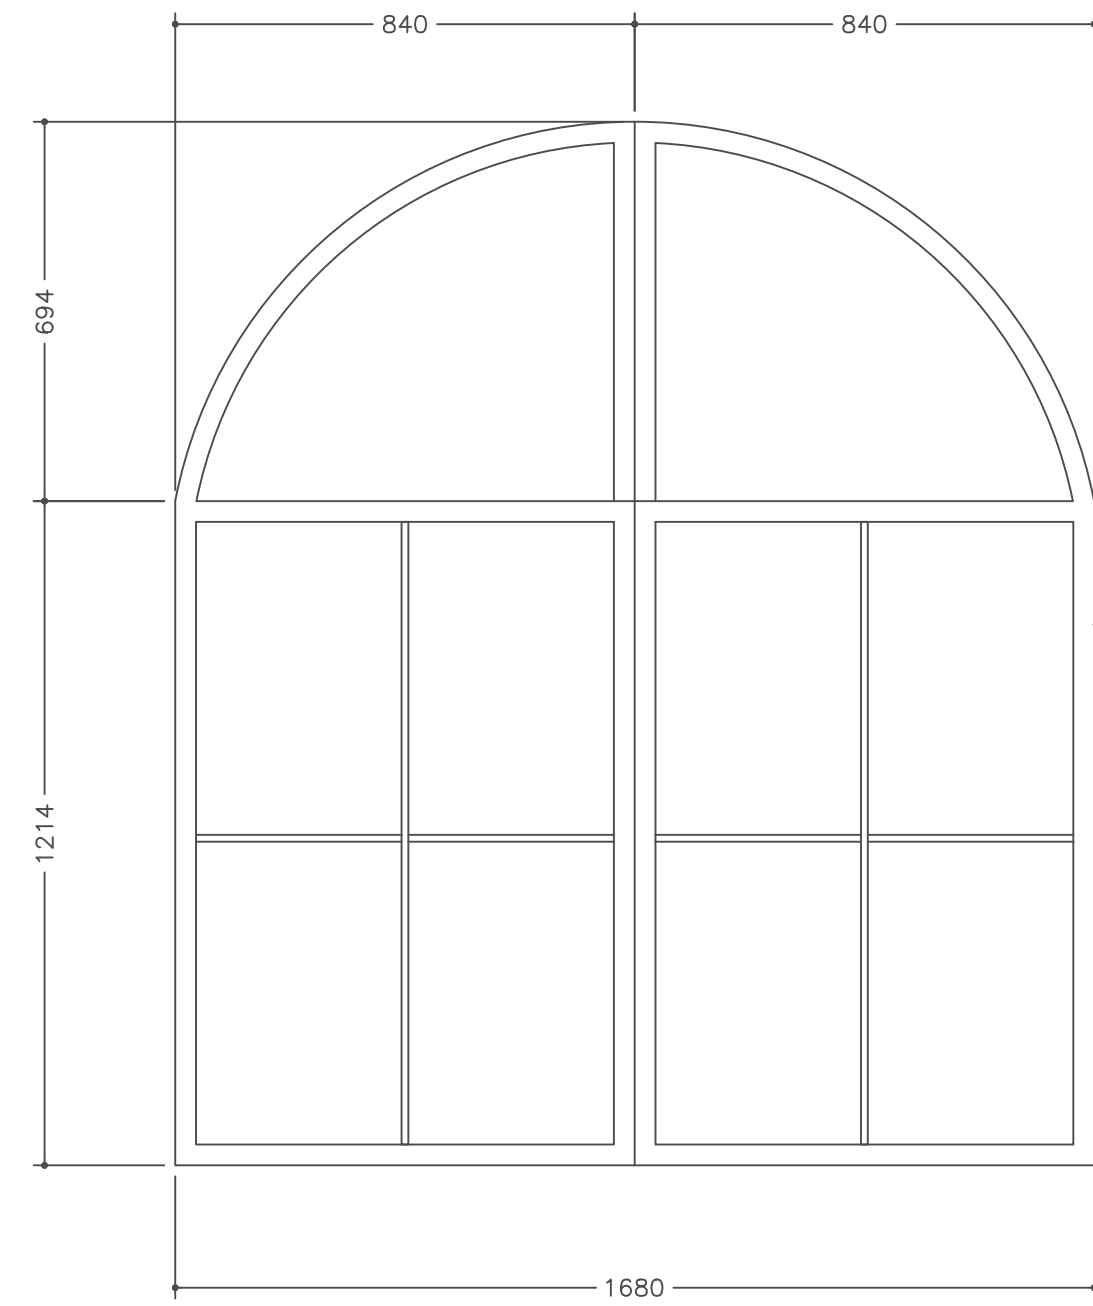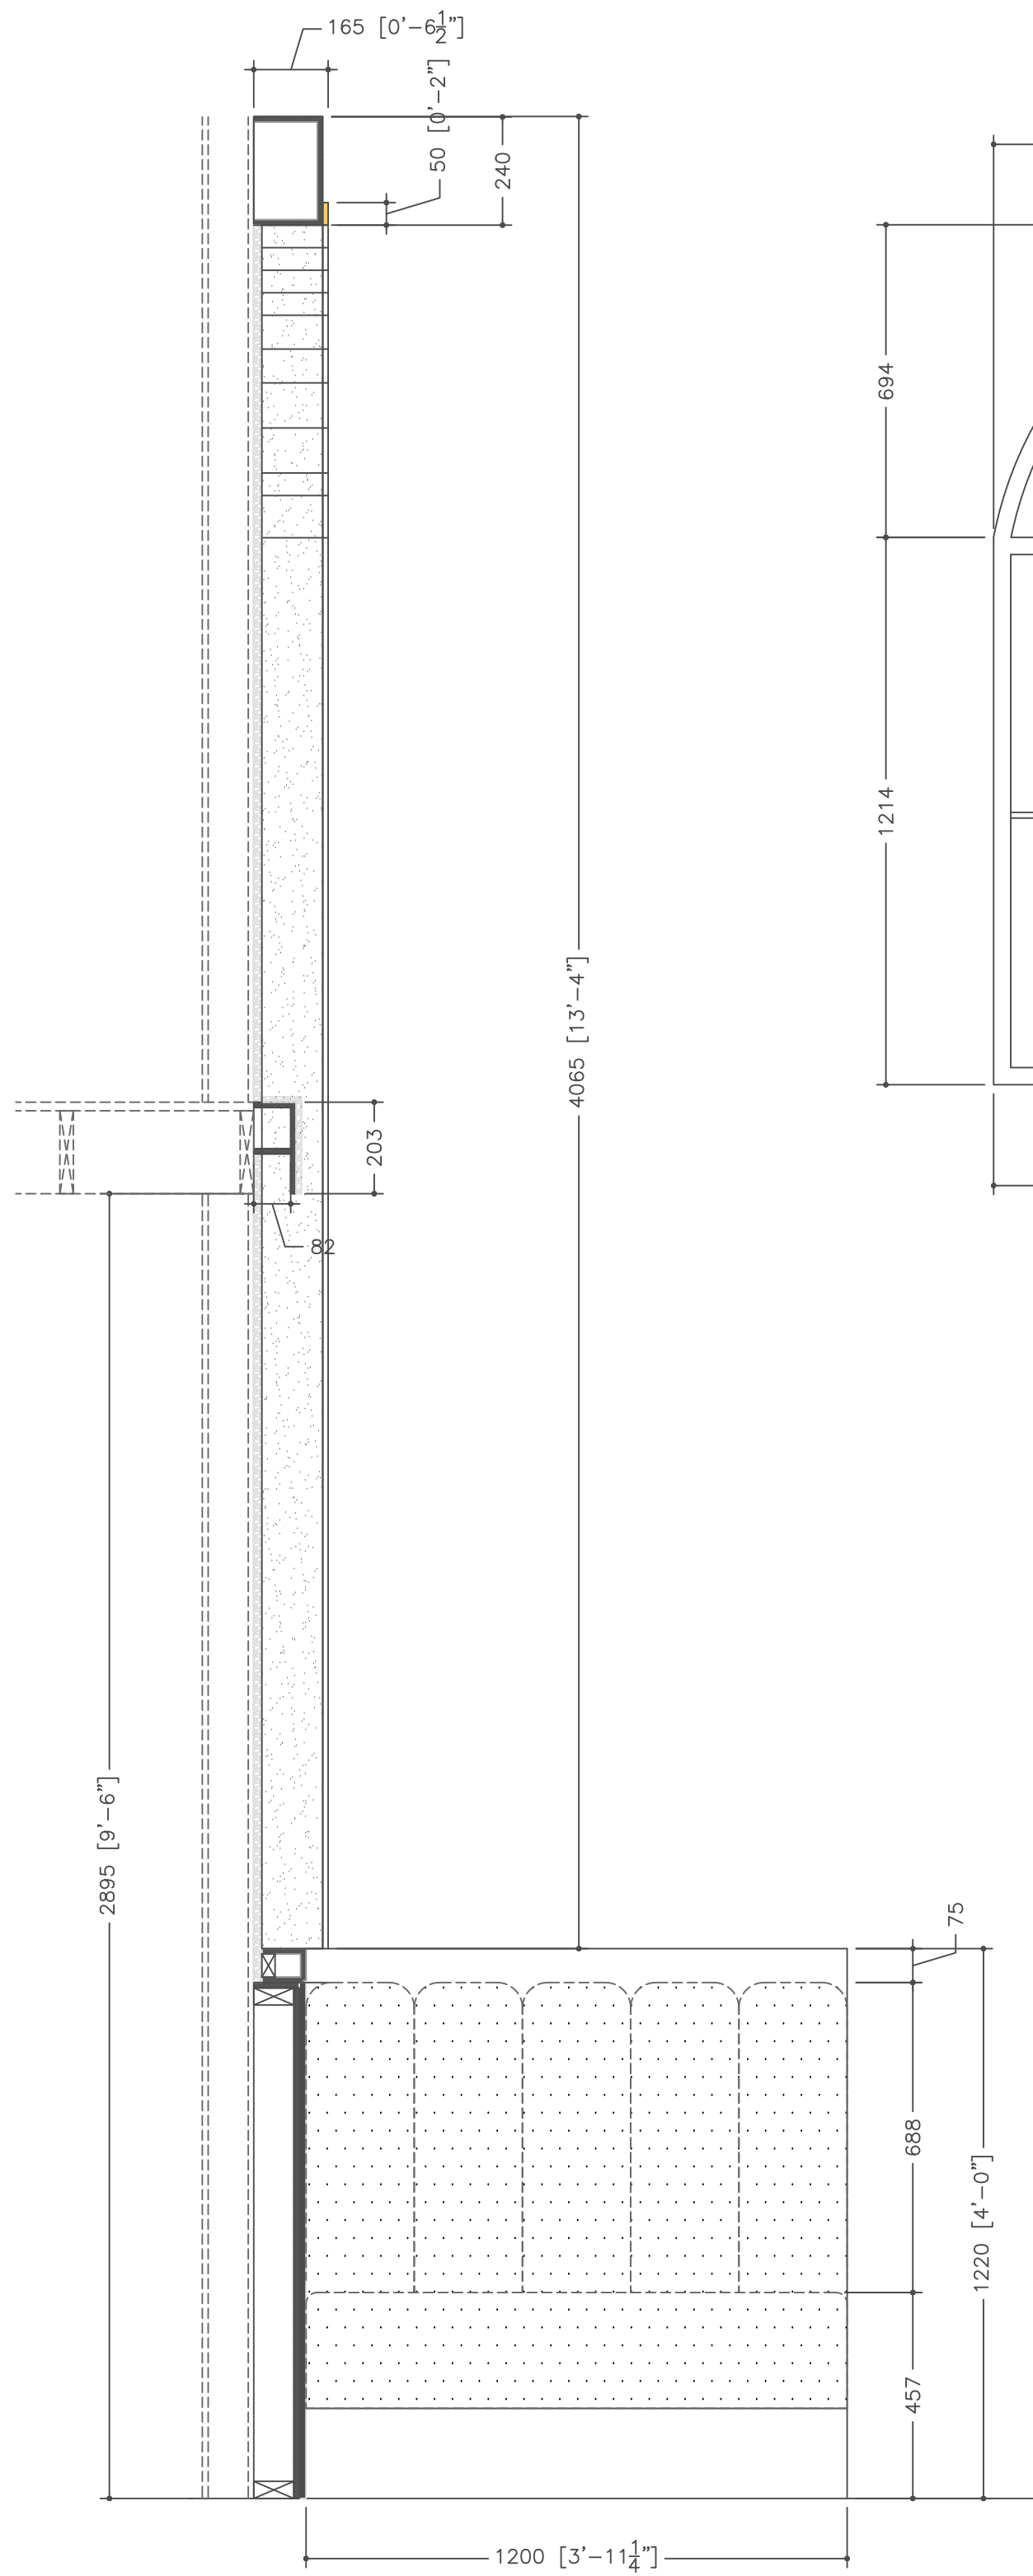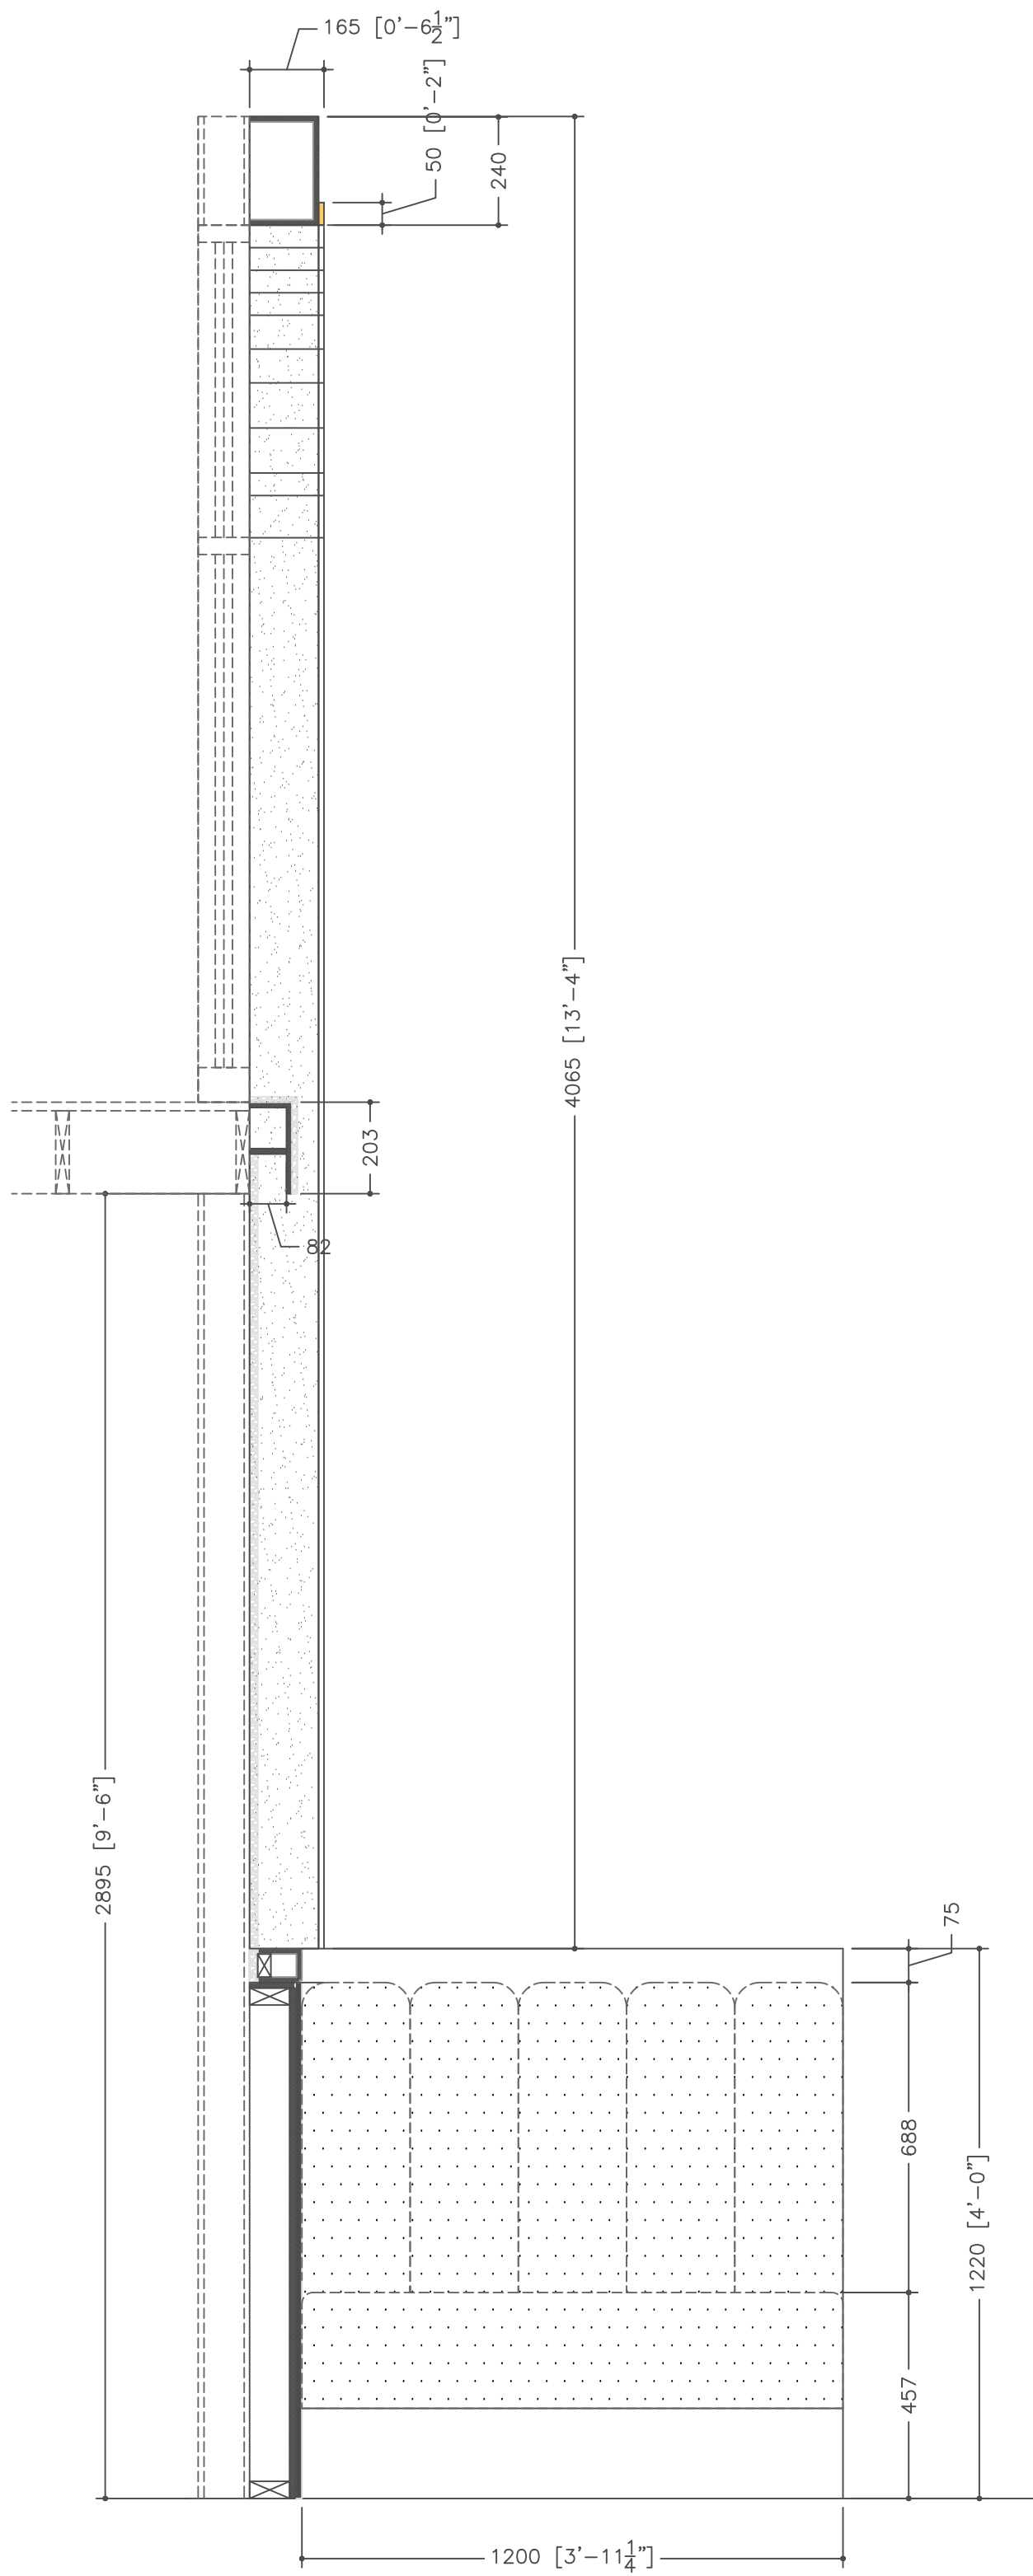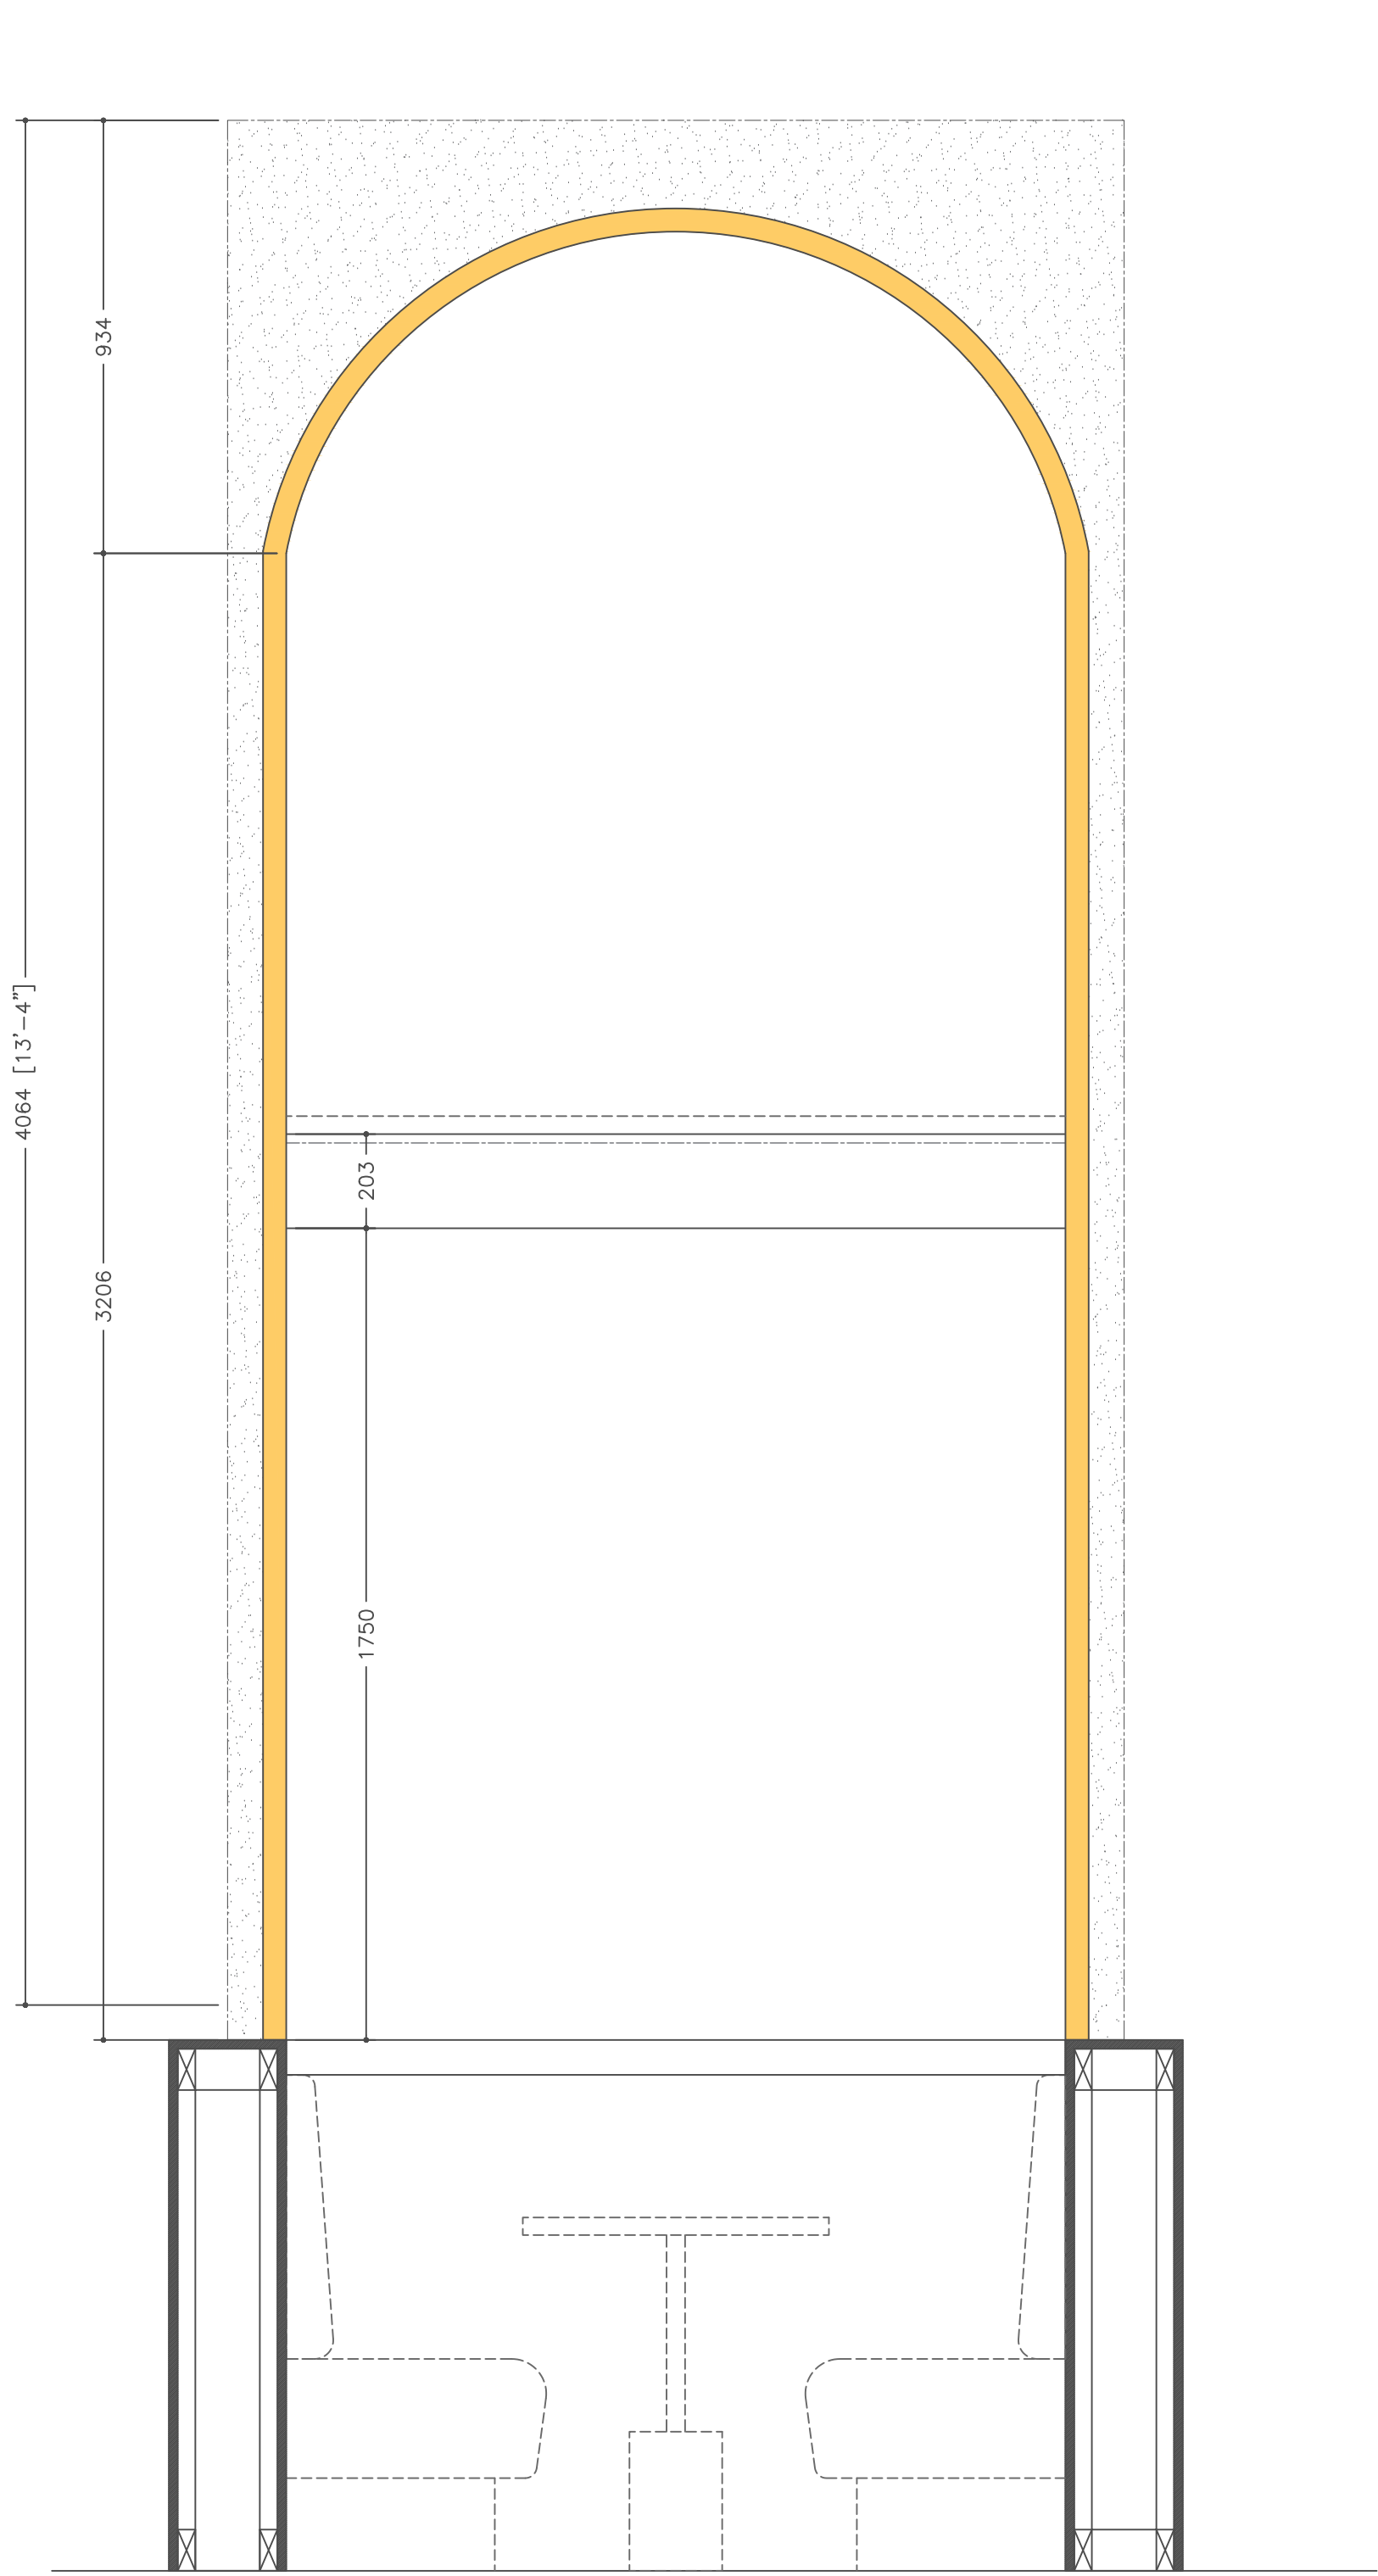

WINDOW FRAMING

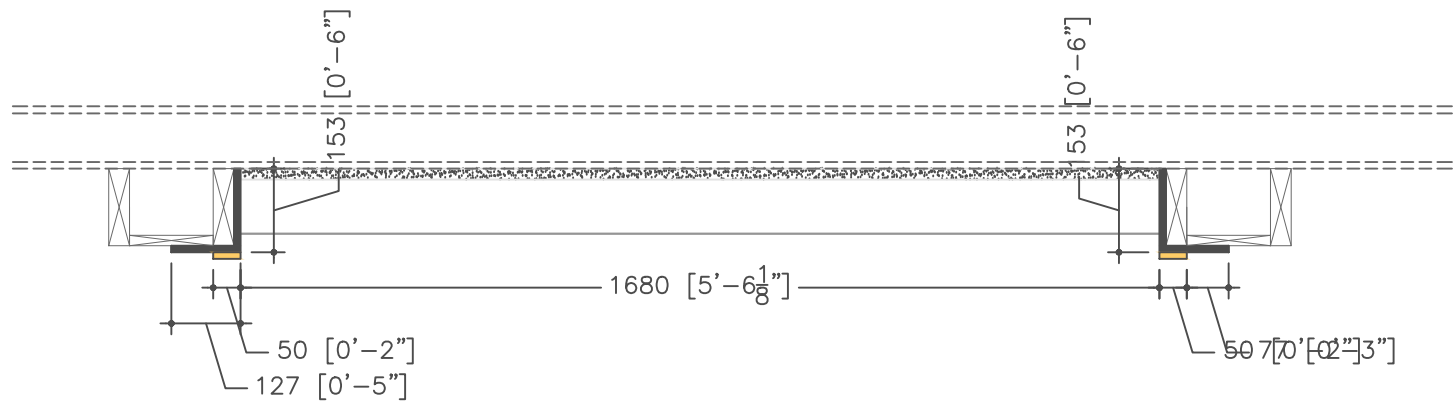

DRAWING ISSUANCE RECORD			
NO.	DESCRIPTION	DATE	CHANGE
1		MM/DD/YY	1
2		MM/DD/YY	
3		MM/DD/YY	
4		MM/DD/YY	
5		MM/DD/YY	
6		MM/DD/YY	
7		MM/DD/YY	

COPYRIGHT/DISCLOSURE
THIS DRAWING IS AN INSTRUMENT OF SERVICE FOR THE SUBJECT PROJECT. THE DRAWINGS IS AND REMAINS THE EXCLUSIVE PROPERTY OF KALKATIC AND SHALL NOT BE USED IN WHOLE OR IN PARTS WITHOUT KALKATIC'S CONSENT.
THE CONTRACTOR SHALL CHECK AND VERIFY ALL DIMENSIONS AND AND MEASUREMENTS SHOWN ON DRAWINGS AND SHALL REPORT DISCREPANCIES, ERRORS AND OMISSIONS TO THE ENGINEER FOR CLARIFICATION BEFORE PROCEEDING WITH ANY PORTION OF THE WORK IN THE CONTRACT. KALKATIC LIABILITY IS LIMITED TO COST OF ENGINEERING FEE CHARGED AT TIME OF PROJECT.

CONSULTANT

DATE:
AUGUST 13, 2025
DESIGNED BY:
RIFFAT MEHNAZ RINTU
DRAWN BY:
RIFFAT MEHNAZ RINTU
CHECKED BY:
FARDEEN HABIBZAI

CLIENT
CAFE ARIA

PROJECT
CAFE ARIA INTERIOR
IMPROVEMENT

STAMP

DRAWING
ARCH MODULE DETAIL

PROJECT NO: 183 -2401 | SCALE: AS SHOWN | SHEET NO. A11.10F 18
U.N.O ALL DIMENSIONS ARE IN MILLIMETER MM



DRAWING ISSUANCE RECORD				COPYRIGHT/DISCLOSURE		CONSULTANT		CLIENT		PROJECT		STAMP		DRAWING	
NO.	DESCRIPTION	DATE	CHANGE	THIS DRAWING IS AN INSTRUMENT OF SERVICE FOR THE SUBJECT PROJECT. THE DRAWINGS IS AND REMAINS THE EXCLUSIVE PROPERTY OF KALKATIC AND SHALL NOT BE USED IN WHOLE OR IN PARTS WITHOUT KALKATIC'S CONSENT. THE CONTRACTOR SHALL CHECK AND VERIFY ALL DIMENSIONS AND AND MEASUREMENTS SHOWN ON DRAWINGS AND SHALL REPORT DISCREPANCIES, ERRORS AND OMISSIONS TO THE ENGINEER FOR CLARIFICATION BEFORE PROCEEDING WITH ANY WORK OF THE WORK IN THE CONTRACT. KALKATIC LIABILITY IS LIMITED TO COST OF ENGINEERING FEE CHARGED AT TIME OF PROJECT.		DATE: AUGUST 13, 2025 DESIGNED BY: RIFAT MEHNAZ RINTU DRAWN BY: RIFAT MEHNAZ RINTU CHECKED BY: FARDEEN HABIBZAI		CAFE ARIA		CAFE ARIA INTERIOR IMPROVEMENT		PROJECT NO: 183 -2401 SCALE: AS SHOWN SHEET NO. A11.1 OF 18 U.N.O ALL DIMENSIONS ARE IN MILLIMETER MM		PERSPECTIVE VIEWS INTERIOR	
1		MM/DD/YY													
2		MM/DD/YY													
3		MM/DD/YY													
4		MM/DD/YY													
5		MM/DD/YY													
6		MM/DD/YY													
7		MM/DD/YY													



DRAWING ISSUANCE RECORD				COPYRIGHT/DISCLOSURE THIS DRAWING IS AN INSTRUMENT OF SERVICE FOR THE SUBJECT PROJECT. THE DRAWINGS IS AND REMAINS THE EXCLUSIVE PROPERTY OF KALKATIC AND SHALL NOT BE USED IN WHOLE OR IN PARTS WITHOUT KALKATIC'S CONSENT. THE CONTRACTOR SHALL CHECK AND VERIFY ALL DIMENSIONS AND MEASUREMENTS SHOWN ON DRAWINGS AND SHALL REPORT DISCREPANCIES, ERRORS AND OMISSIONS TO THE ENGINEER FOR CLARIFICATION BEFORE PROCEEDING WITH ANY PORTION OF THE WORK. IN THE CONTRACT, KALKATIC LIABILITY IS LIMITED TO COST OF ENGINEERING FEE CHARGED AT TIME OF PROJECT.	CONSULTANT	DATE: AUGUST 13, 2025 DESIGNED BY: RIFAT MEHNAZ RINTU DRAWN BY: RIFAT MEHNAZ RINTU CHECKED BY: FARDEEN HABIBZAI	CLIENT CAFE ARIA	PROJECT CAFE ARIA INTERIOR IMPROVEMENT	STAMP	DRAWING PERSPECTIVE VIEWS INTERIOR			
NO.	DESCRIPTION	DATE	CHANGE										
1		MM/DD/YY	1										
2		MM/DD/YY											
3		MM/DD/YY											
4		MM/DD/YY											
5		MM/DD/YY											
6		MM/DD/YY											
7		MM/DD/YY											
PROJECT NO: 183 -2401											SCALE: AS SHOWN	SHEET NO. A11.10F	18
U.N.O ALL DIMENSIONS ARE IN MILLIMETER MM													