
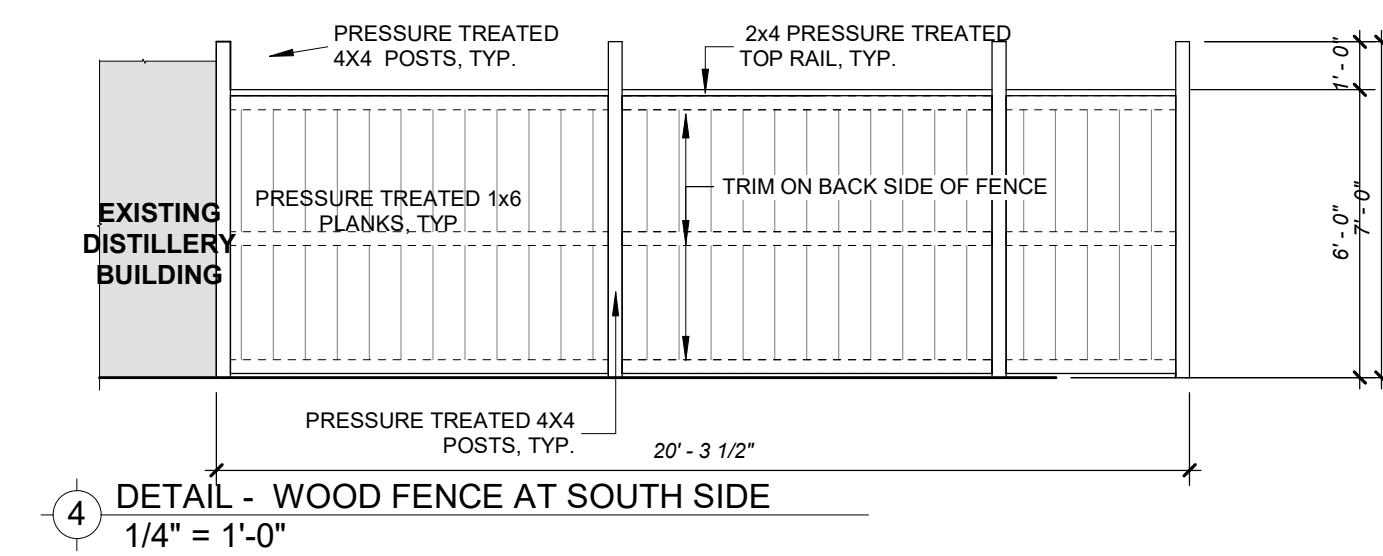
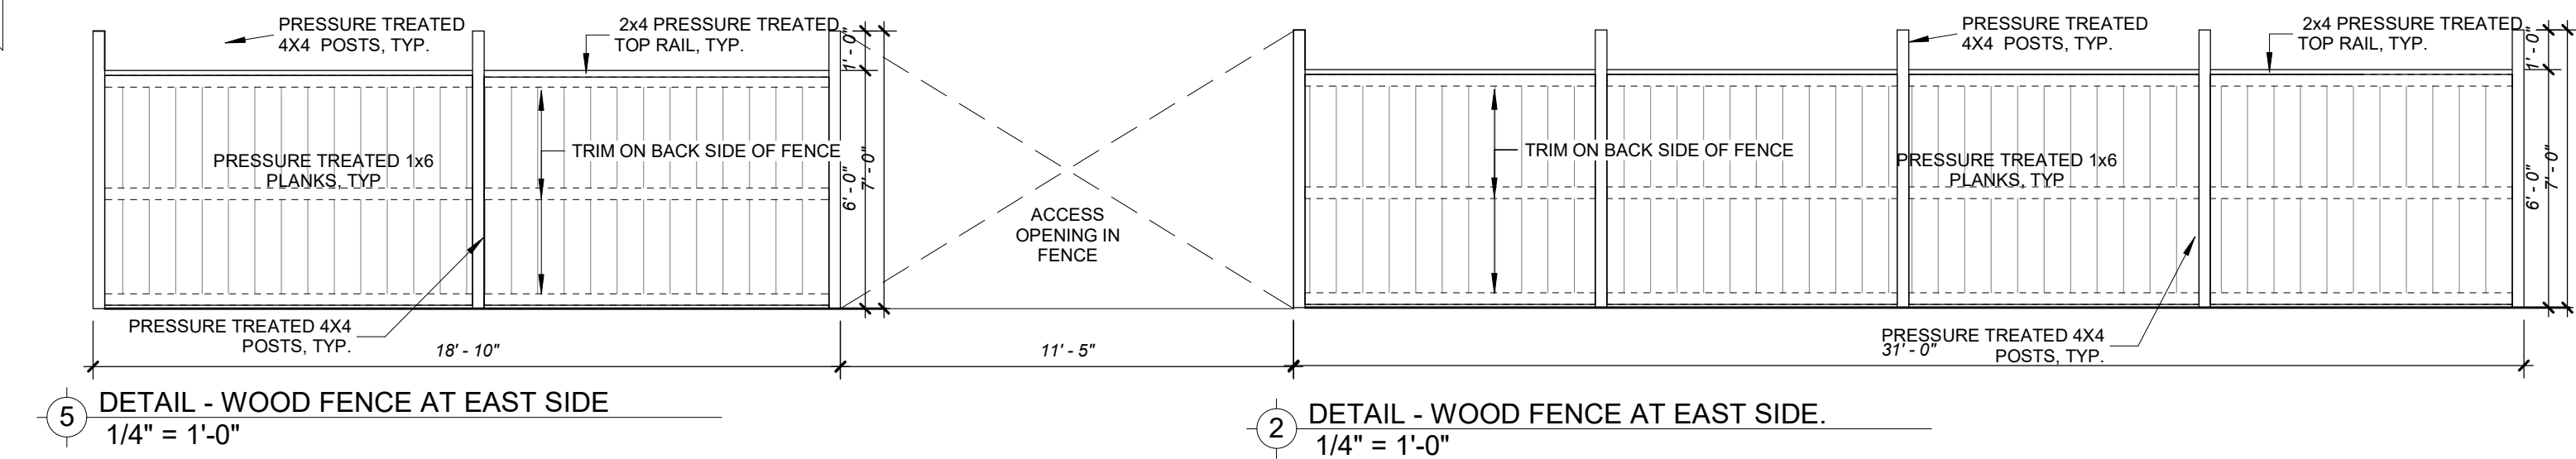
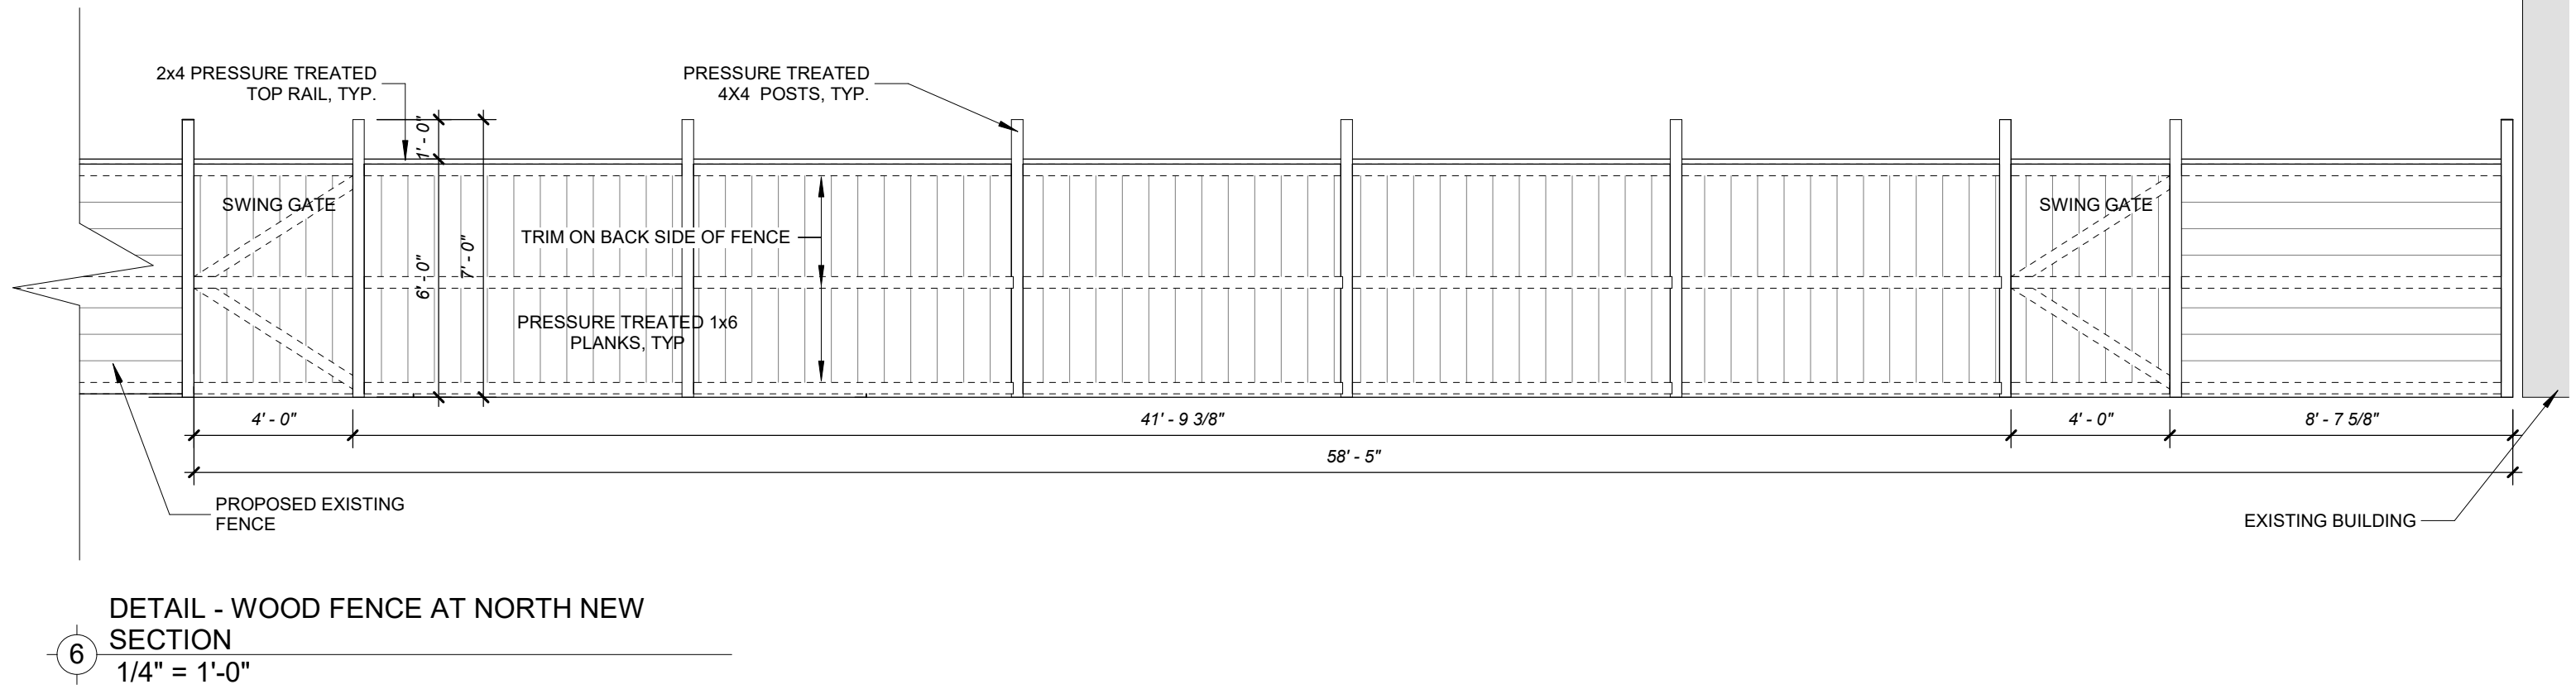
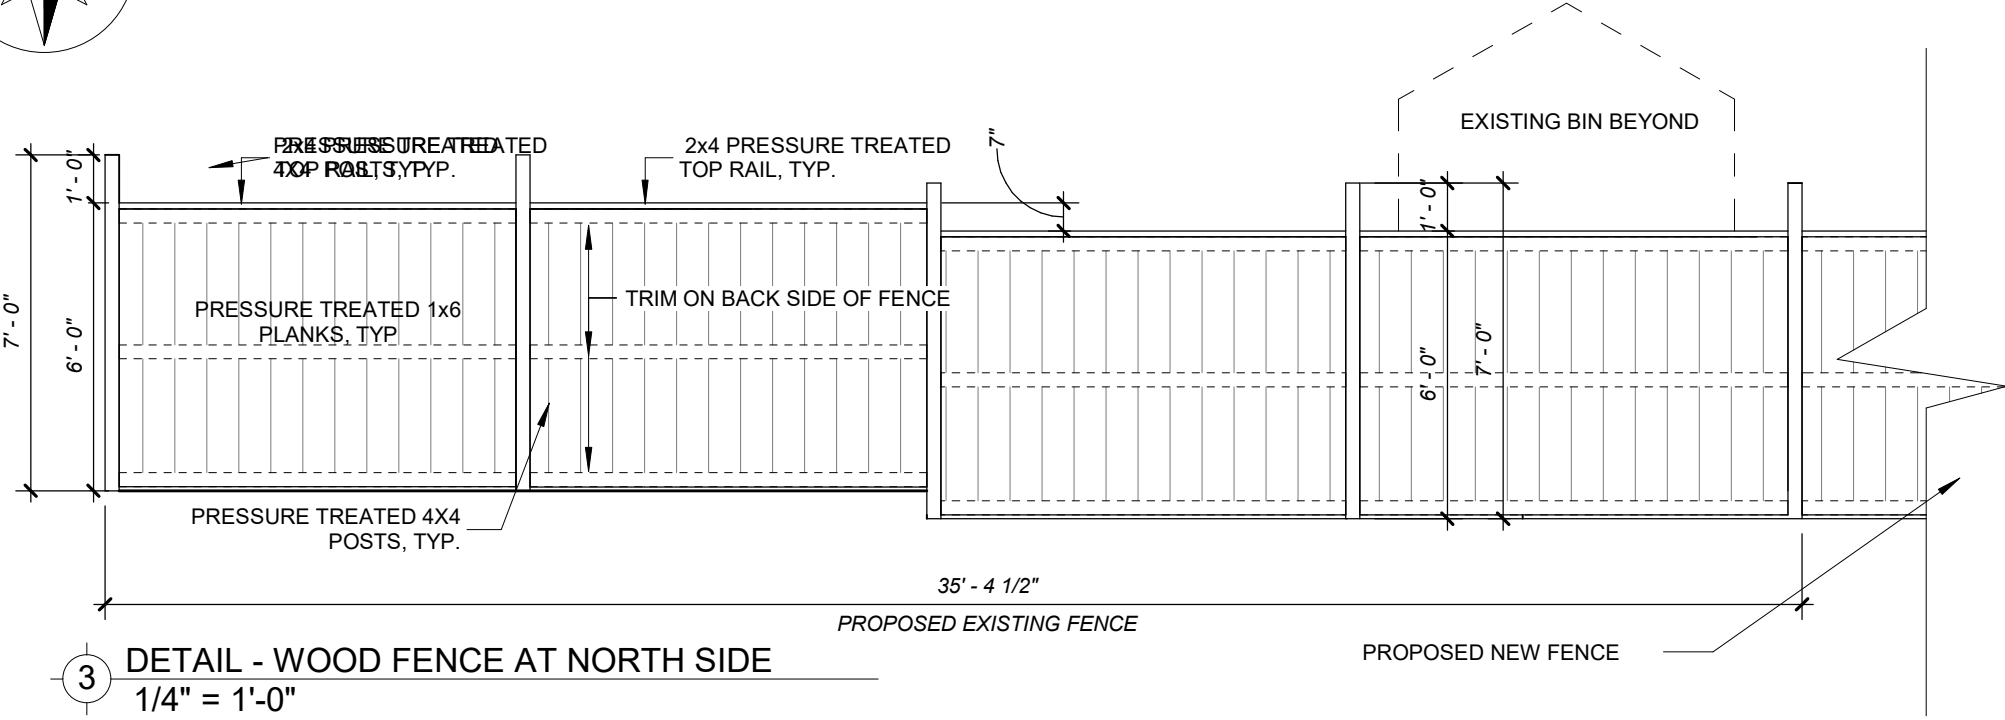
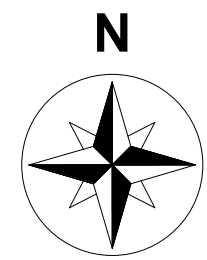


DP100

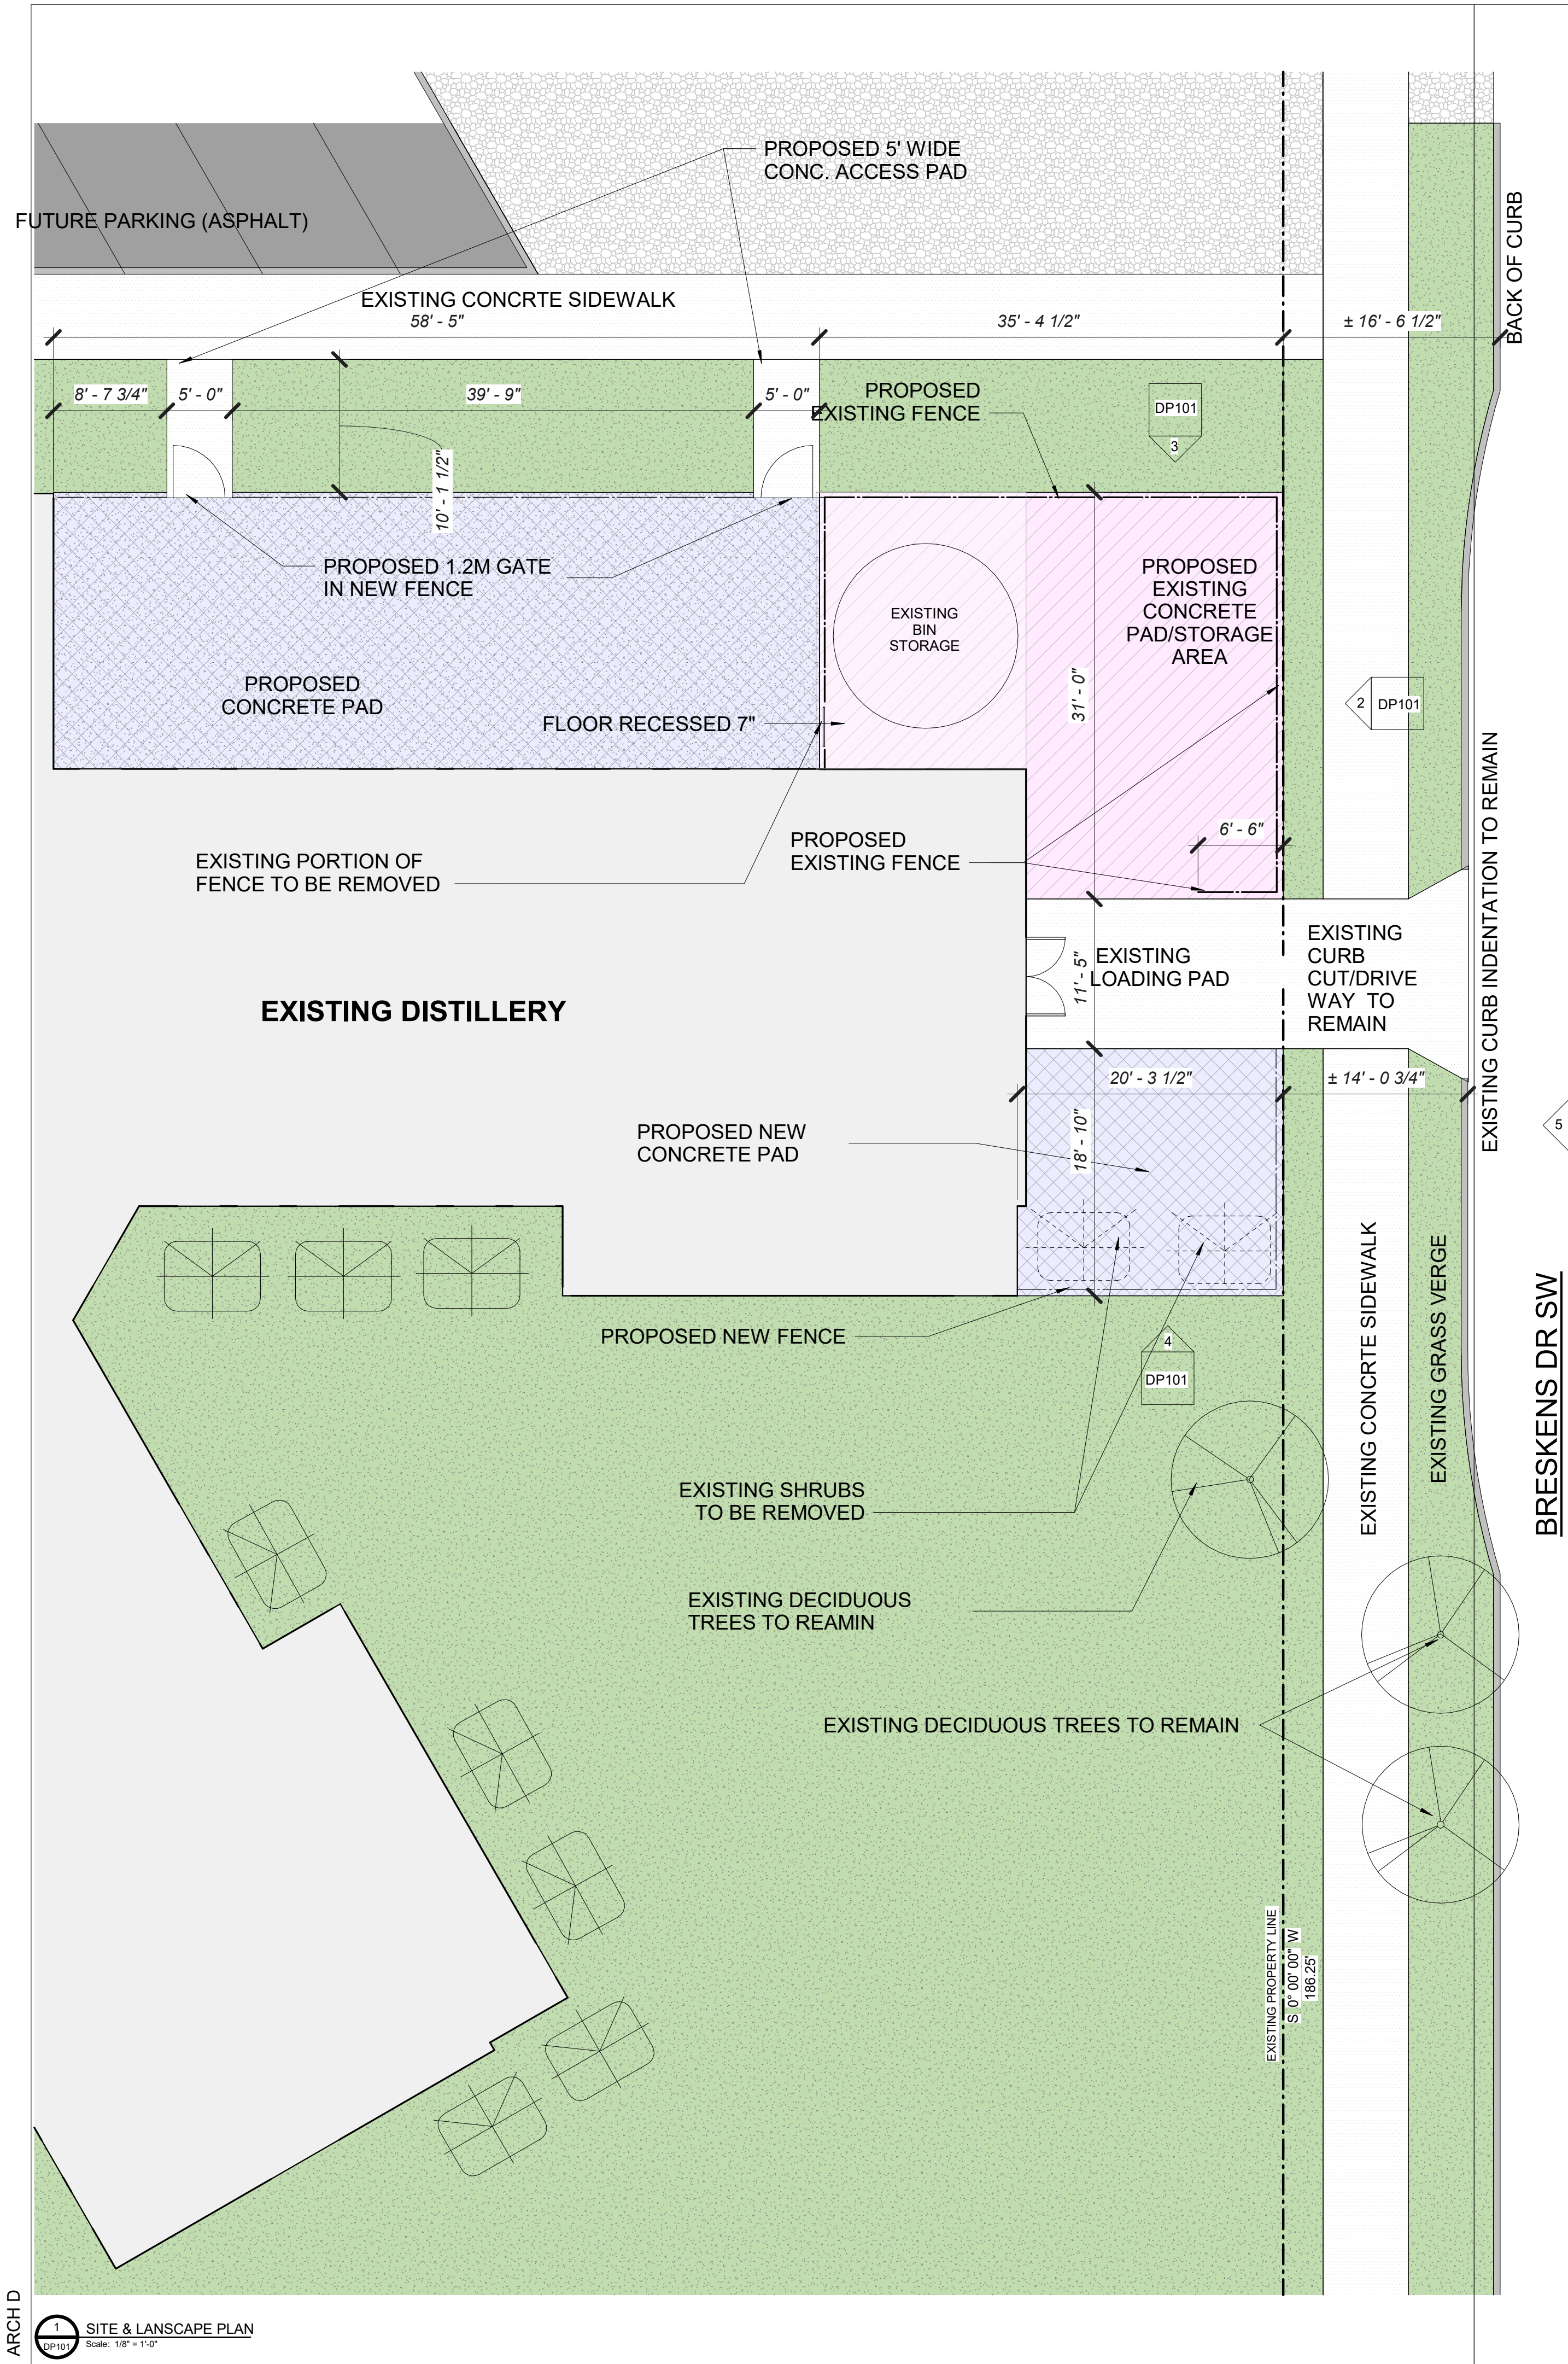

NOTES:
CONTRACTOR TO CONFIRM SITE DIMENSIONS FOR ALL NEW FENCES AND GATES PRIOR TO CONSTRUCTION

SITE LEGEND	
	GRASS
	CONCRETE
	EXISTING ROAD
	GRAVEL
	EXISTING BUILDING
	FUTURE BUILDING
	PROPOSED CONCRETE PAD
	EXISTING CONCRETE PAD
	EXISTING CONCRETE PAD RECESSED FLOOR

PLANT LEGEND	
	EXISTING TREE TO REMAIN
	EXISTING SHRUB TO REMAIN
	EXISTING SHRUB TO BE REMOVED

LINE LEGEND	
	EXISTING FENCE
	PROPERTY LINE
	PROPOSED FENCE

CLIENT



COPYRIGHT

Any reproduction or distribution not authorized by Van Roekel Architecture Ltd. is forbidden. Contractors will not scale drawings. Van Roekel Architecture Ltd. is to be informed of all discrepancies between the job and the drawings.

ISSUES

NO.	DATE	ISSUED FOR
1	Jan. 5, 2026	DEVELOP. PERMIT

SEAL

NOT FOR
CONSTRUCTION

PRIME CONSULTANT



Van Roekel Architecture Ltd.
Calgary, AB
403 404 5257
frazer@vanroekel.ca

PROJECT

NEW AND EXISTING
STORAGE UNIT

2566 Flanders Avenue SW, Calgary
Lot 1 Block 14 Plan 1612317

DATE

DEC 5, 2025

SCALE

As indicated

PROJECT NO.

3339

SHEET NAME

SITE & ELEVATIONS

REV

DP101