

ISSUED FOR	
2026 02 20	ISSUED FOR BUILDING PERMIT

026 02 20	ISSUED FOR BUILDING PERMIT
-----------	----------------------------

ISSUED FOR BUILDING PERMIT

[illegible][illegible]


DWG. No.:

A1

A1



THIS DRAWING, AS AN INSTRUMENT OF SERVICE IS THE PROPERTY OF ARCHITECT, THE COPYRIGHT IN THE SAME BEING RESERVED TO THEM. NO REPRODUCTION IS ALLOWED WITHOUT THE PERMISSION OF ARCHITECT AND WHEN MADE MUST BEAR ITS NAME. THIS DRAWING IS NOT TO BE SCALED. THE CONTRACTOR IS TO VERIFY DIMENSIONS AND DATA NOTED HEREIN WITH THE CONDITIONS ON SITE AND IS RESPONSIBLE FOR REPORTING ANY DISCREPANCY TO ARCHITECT FOR ADJUSTMENT.

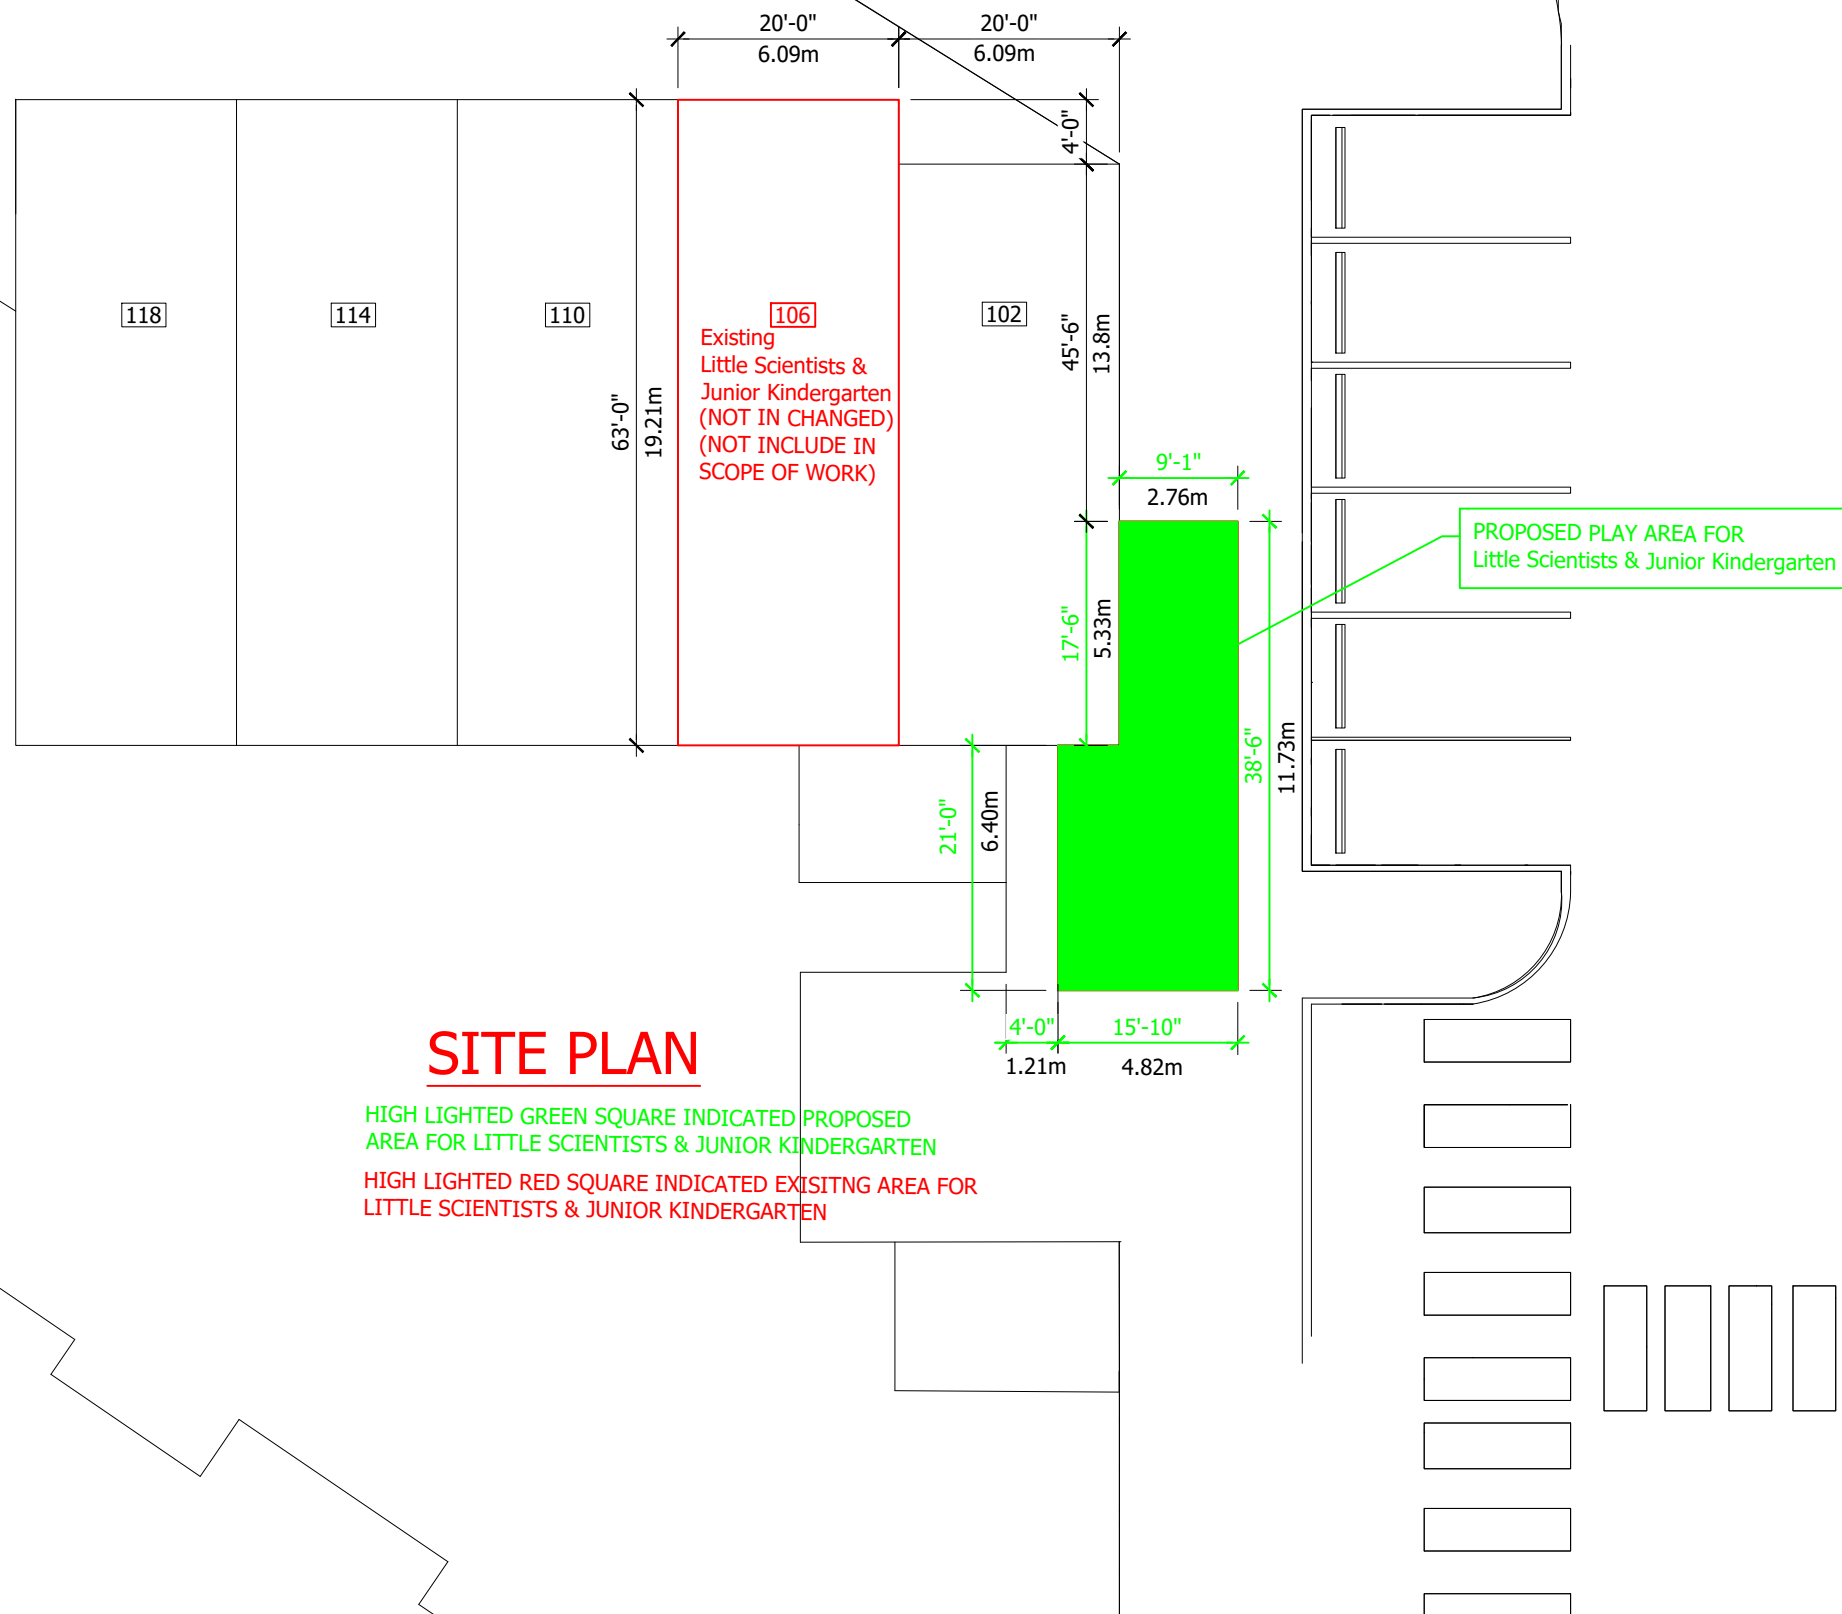

ISSUED FOR

2026 02 20	ISSUED FOR BUILDING PERMIT
------------	----------------------------

**SHAGANAPPI TR & 144 AVE NW
CALGARY AB.**

PROJECT:

Little Scientists & Junior Kindergarten
335 Sage Vly Cmn NW Unit 106.
Calgary, AB T3R 1TB

SHEET TITLE:


SCALE : AS NOTED

DRAWN BY : IK

PROJECT No.:

DWG. No.:

A2

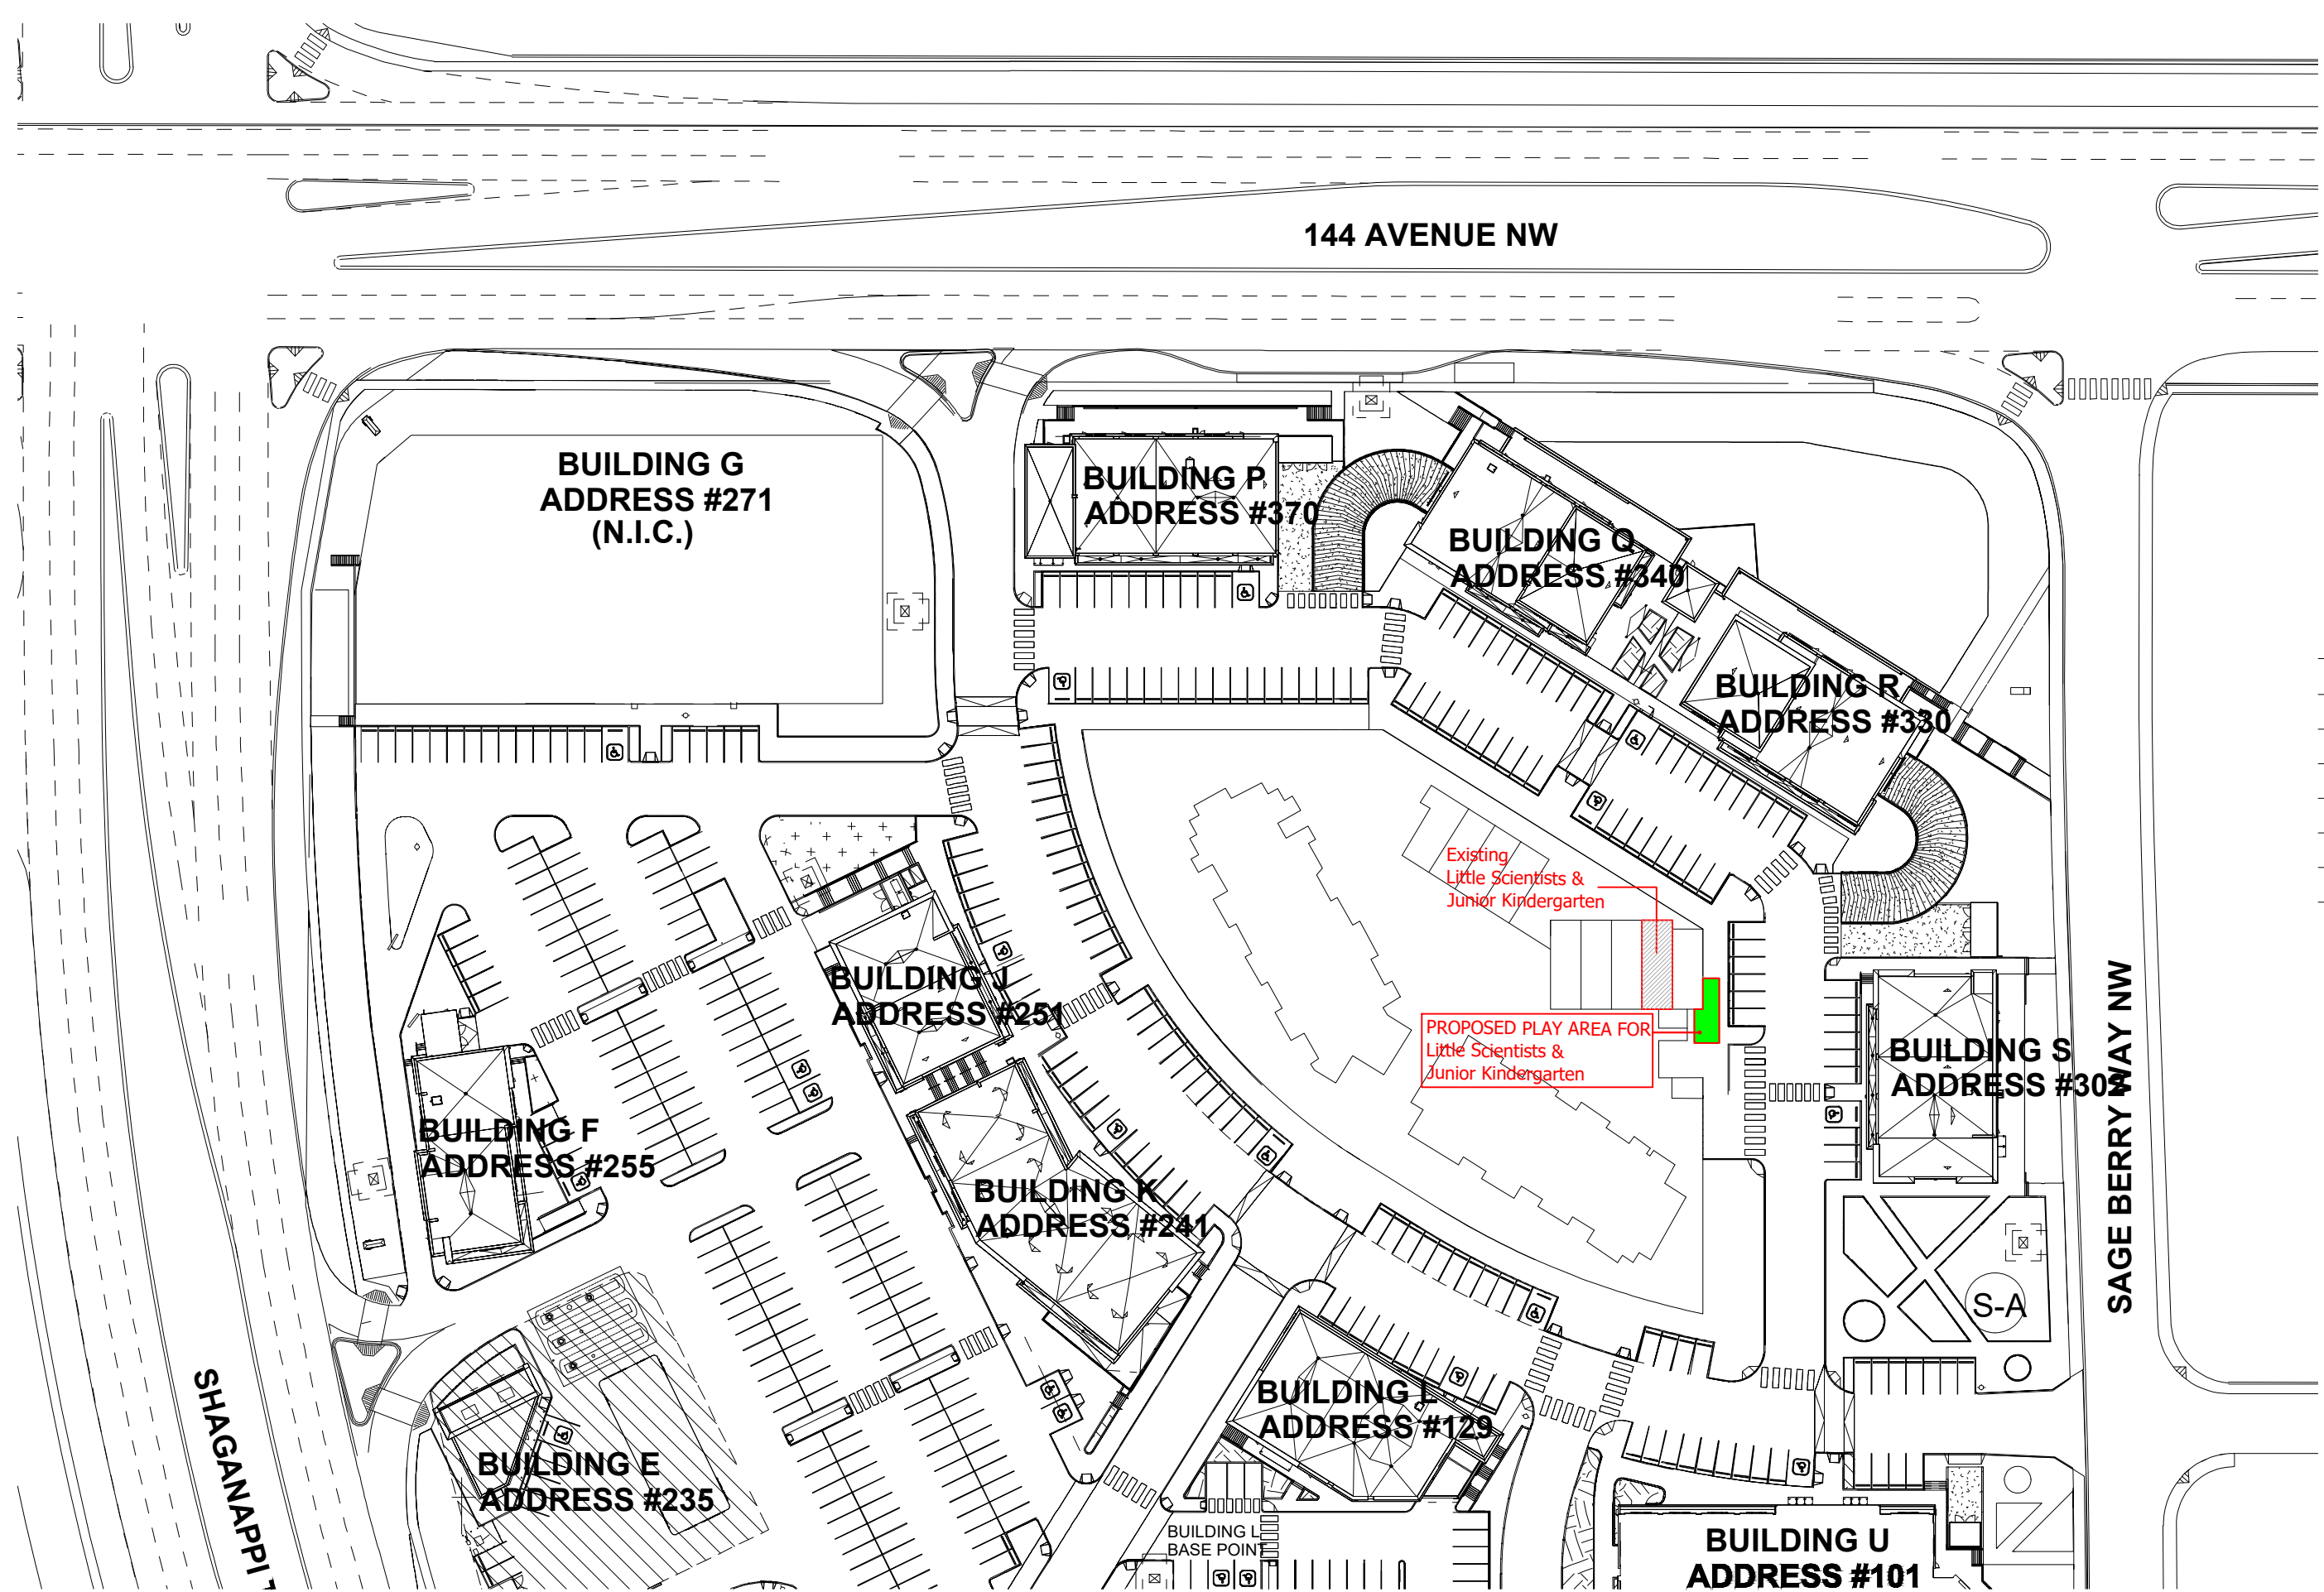

144 AVENUE NW

BUILDING G
ADDRESS #271
(N.I.C.)

BUILDING P
ADDRESS #370

BUILDING Q
ADDRESS #340

BUILDING R
ADDRESS #330

BUILDING J
ADDRESS #251

BUILDING F
ADDRESS #255

BUILDING K
ADDRESS #241

BUILDING S
ADDRESS #300

BUILDING E
ADDRESS #235

BUILDING L
ADDRESS #129

BUILDING U
ADDRESS #101

BUILDING L
BASE POINT

Existing
Little Scientists &
Junior Kindergarten

PROPOSED PLAY AREA FOR
Little Scientists &
Junior Kindergarten

SAGE BERRY WAY NW

SHAGANAPPI TR

KEY PLAN

THIS DRAWING, AS AN INSTRUMENT OF SERVICE IS THE PROPERTY OF ARCHITECT, THE COPYRIGHT IN THE SAME BEING RESERVED TO THEM. NO REPRODUCTION IS ALLOWED WITHOUT THE PERMISSION OF ARCHITECT AND WHEN MADE MUST BEAR ITS NAME. THIS DRAWING IS NOT TO BE SCALED. THE CONTRACTOR IS TO VERIFY DIMENSIONS AND DATA NOTED HEREIN WITH THE CONDITIONS ON SITE AND IS RESPONSIBLE FOR REPORTING ANY DISCREPANCY TO ARCHITECT FOR ADJUSTMENT.

ISSUED FOR

2026 02 20	ISSUED FOR BUILDING PERMIT

SHAGANAPPI TR & 144 AVE NW
CALGARY AB.

PROJECT:
Little Scientists & Junior Kindergarten
335 Sage Vly Cmn NW Unit 106.
Calgary, AB T3R 1T8

SHEET TITLE:

KEY PLAN
BLDG LOCATION PLAN

SCALE : AS NOTED

DRAWN BY : IK

PROJECT No.:

DWG. No.:

A3