
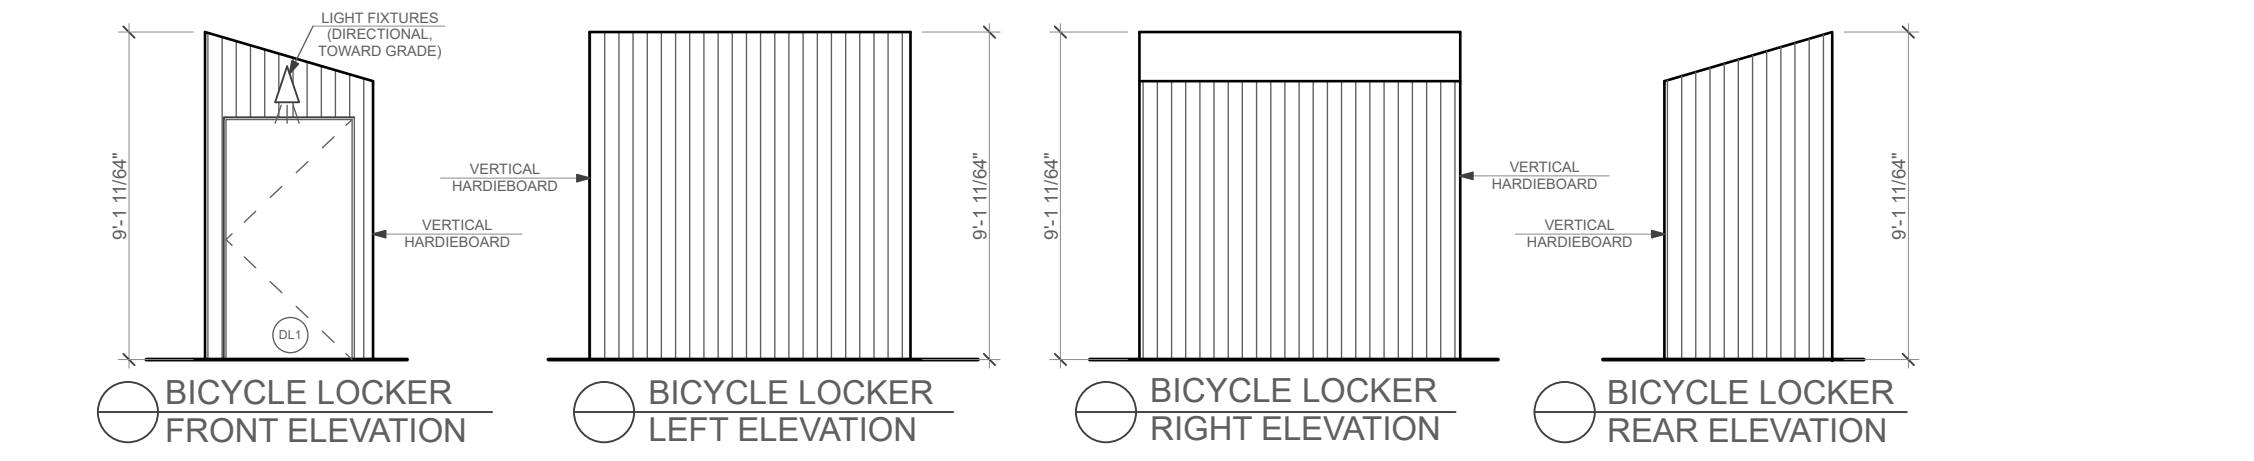
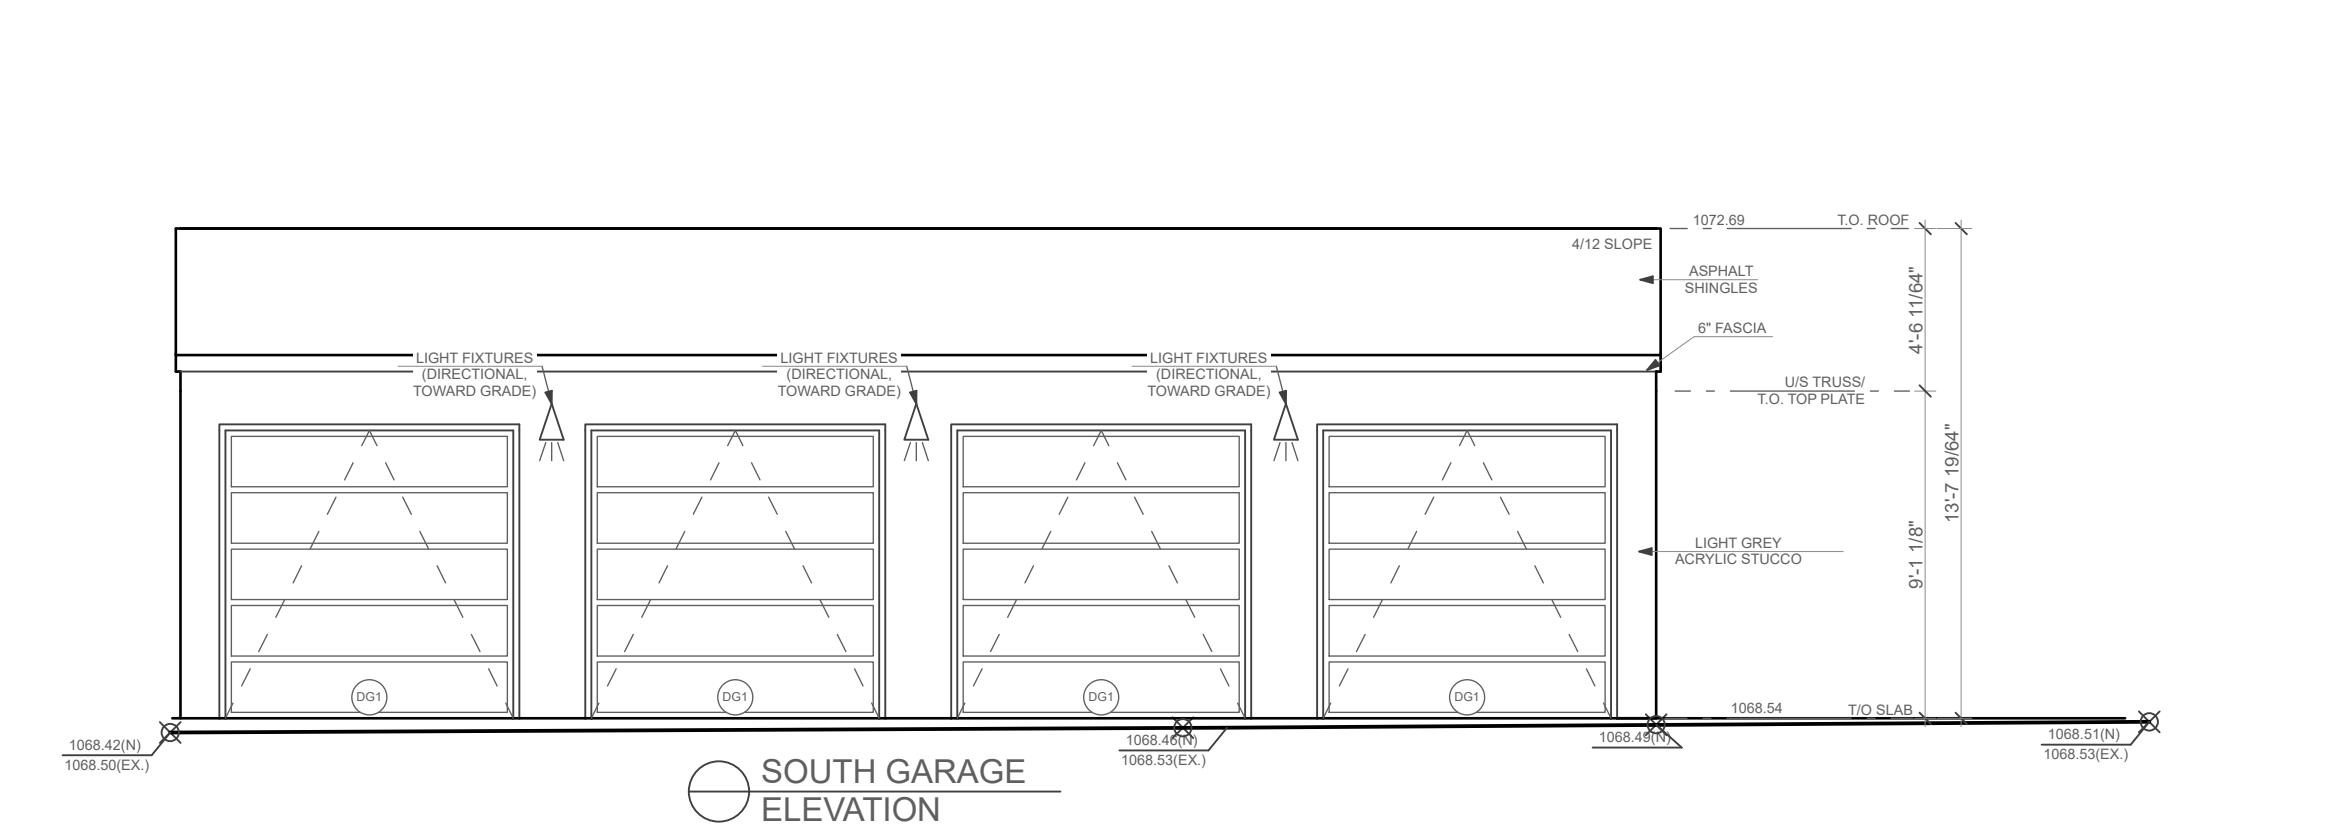
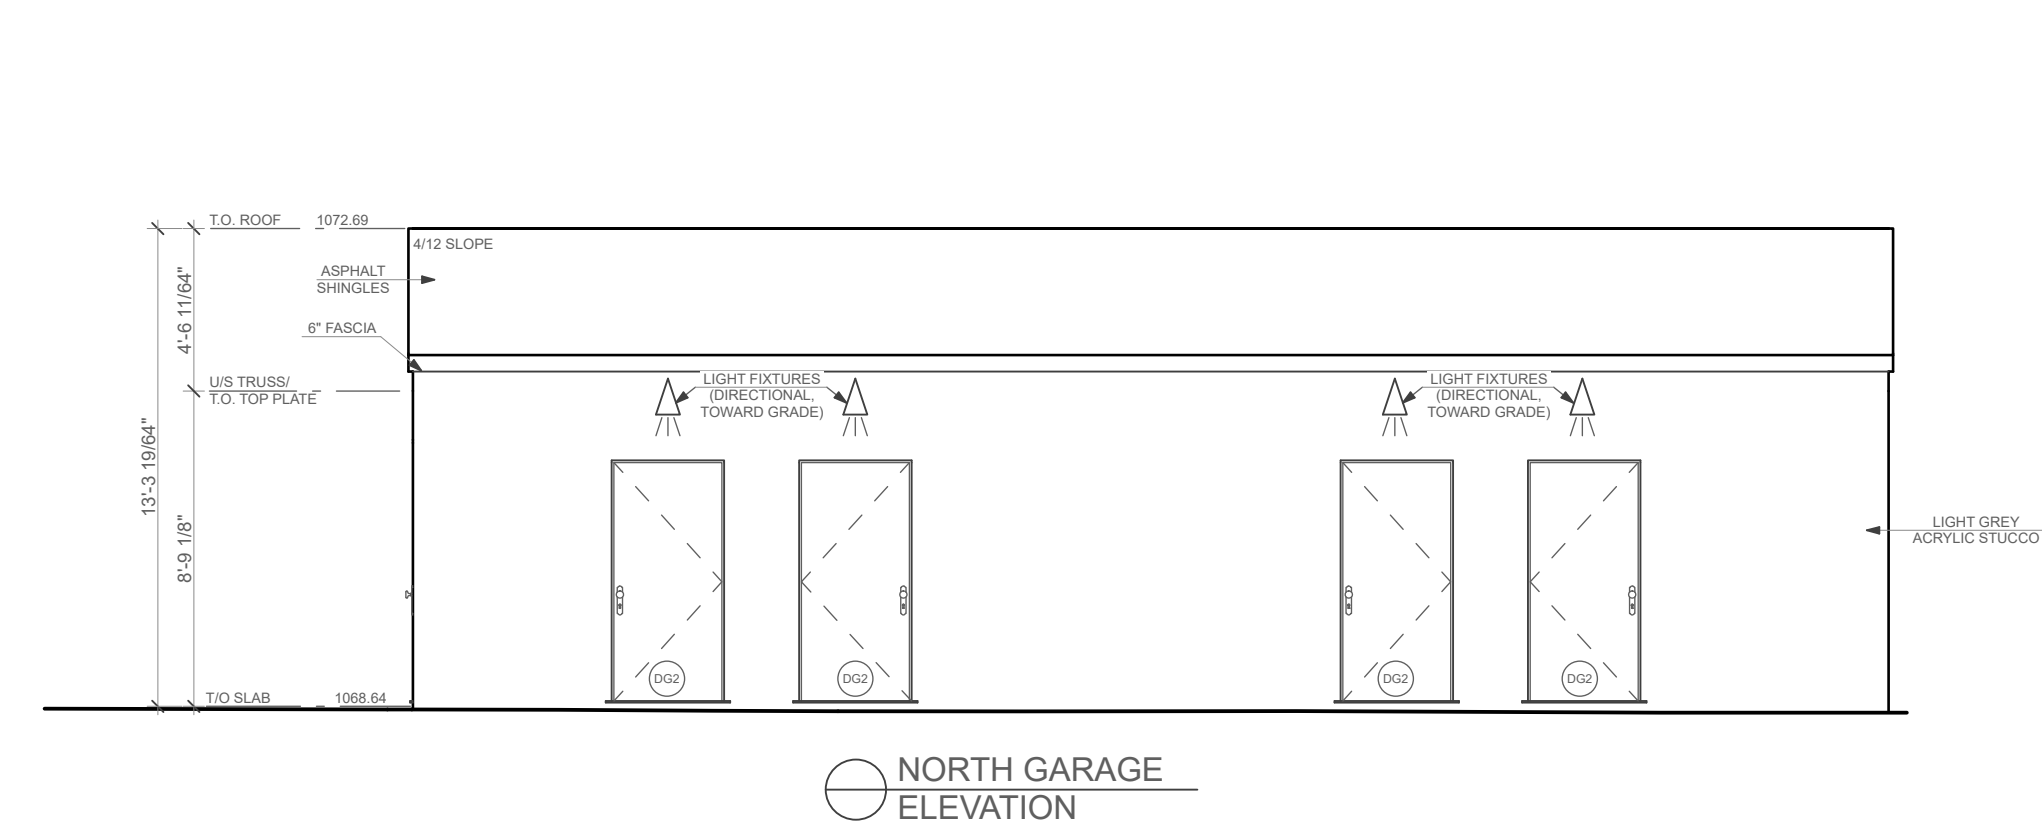
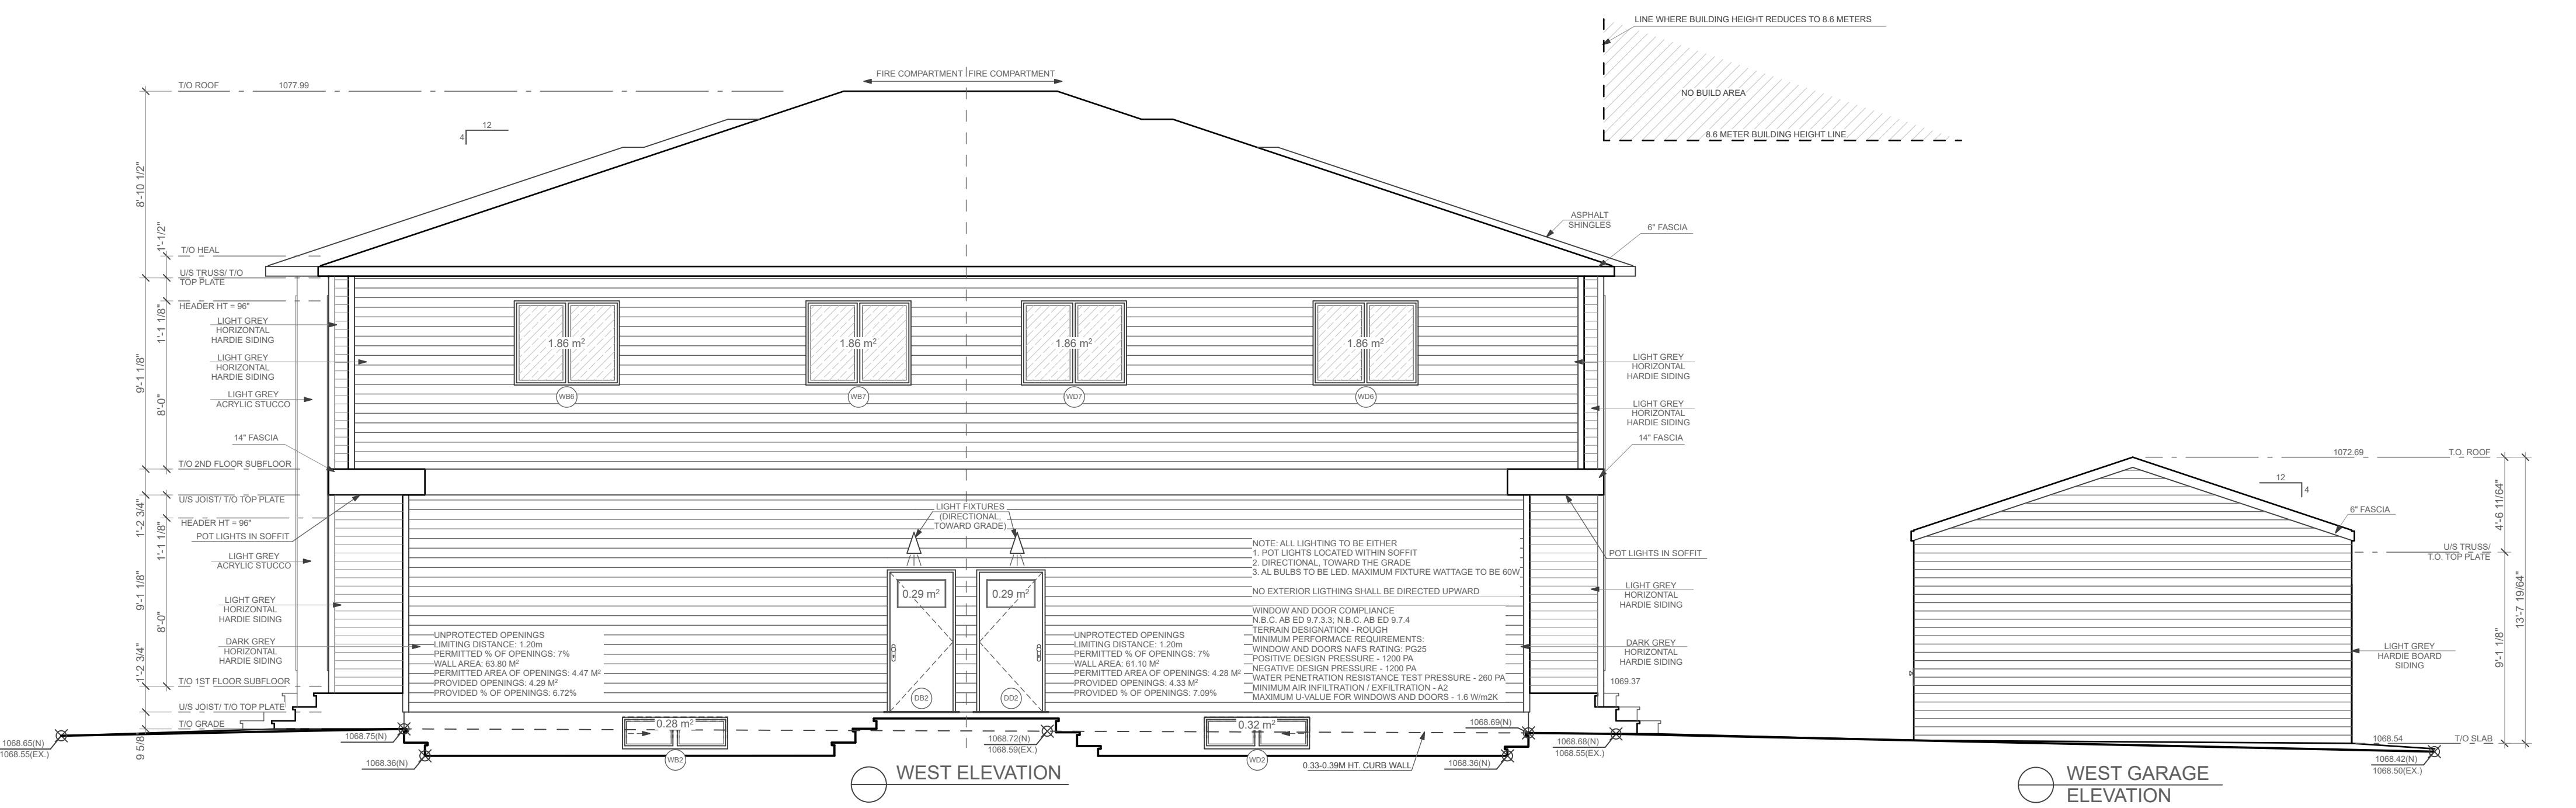


DEVELOPMENT
PERMIT
DECISION
RENDERED
ON THIS PLAN

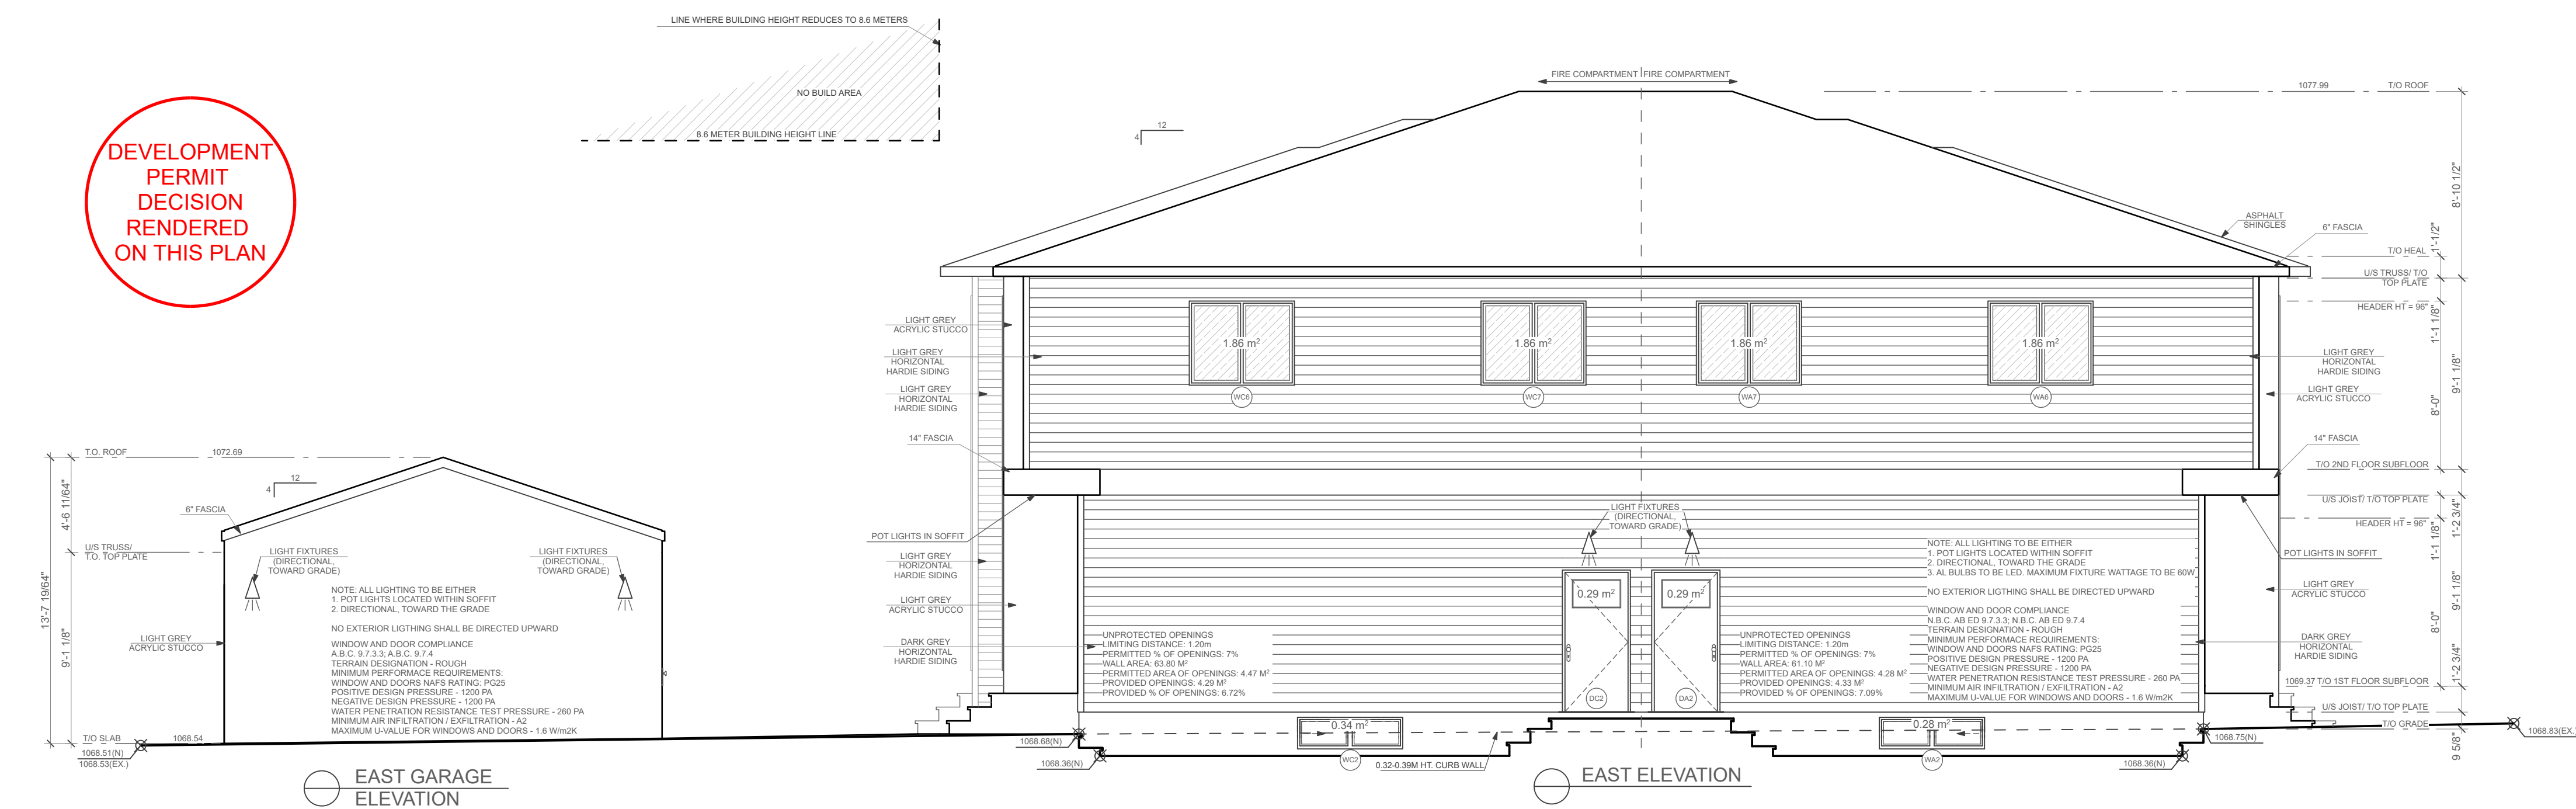

TERMS OF POSSESSION OF THESE DRAWINGS & GENERAL NOTES:
1. TERMS OF POSSESSION OF THESE DRAWINGS & GENERAL NOTES MUST BE READ PRIOR TO REVIEWING THESE DRAWINGS.
2. DO NOT SCALE DRAWINGS.
3. ALL CONSTRUCTION SHALL BE DONE IN ACCORDANCE WITH CURRENT NATIONAL BUILDING CODE - ALBERTA EDITION.
4. THE MUNICIPAL AUTHORITY, BUILDER, TRADES, ENGINEER(S) OR ANY PROFESSIONAL OR NON PROFESSIONAL IN POSSESSION OF THESE DRAWINGS SHALL REVIEW EACH PAGE AND REPORT ANY ERRORS OR DISCREPANCIES TO THE DESIGNER PRIOR TO START OF CONSTRUCTION
5. THE DESIGNER IS NOT RESPONSIBLE FOR ANY ERRORS OR DISCREPANCIES THAT ARE NOT REPORTED TO THE DESIGNER PRIOR TO CONSTRUCTION. THEY ARE THE RESPONSIBILITY OF THE BUILDER.
6. ANY CHANGES DURING CONSTRUCTION SHALL BE REPORTED BY THE BUILDER TO THE DESIGNER PRIOR TO MAKING THAT CHANGE.