



WINDOW LEGEND:
BASEMENT WINDOW = ~~~~~~B~~~~~
MAIN FLOOR WINDOW = ~~~~~~M~~~~~
MAIN FLOOR OBSCURED WINDOW = ~~~~~~1~~~~~
MAIN FLOOR TRANSOM HEIGHT WINDOW = ~~~~~~H~~~~~
MAIN FLOOR DOOR = ~~~~~~D~~~~~
SECOND FLOOR WINDOW = ~~~~~~S~~~~~
SECOND FLOOR OBSCURED WINDOW = ~~~~~~2~~~~~
SECOND FLOOR TRANSOM HEIGHT WINDOW = ~~~~~~P~~~~~

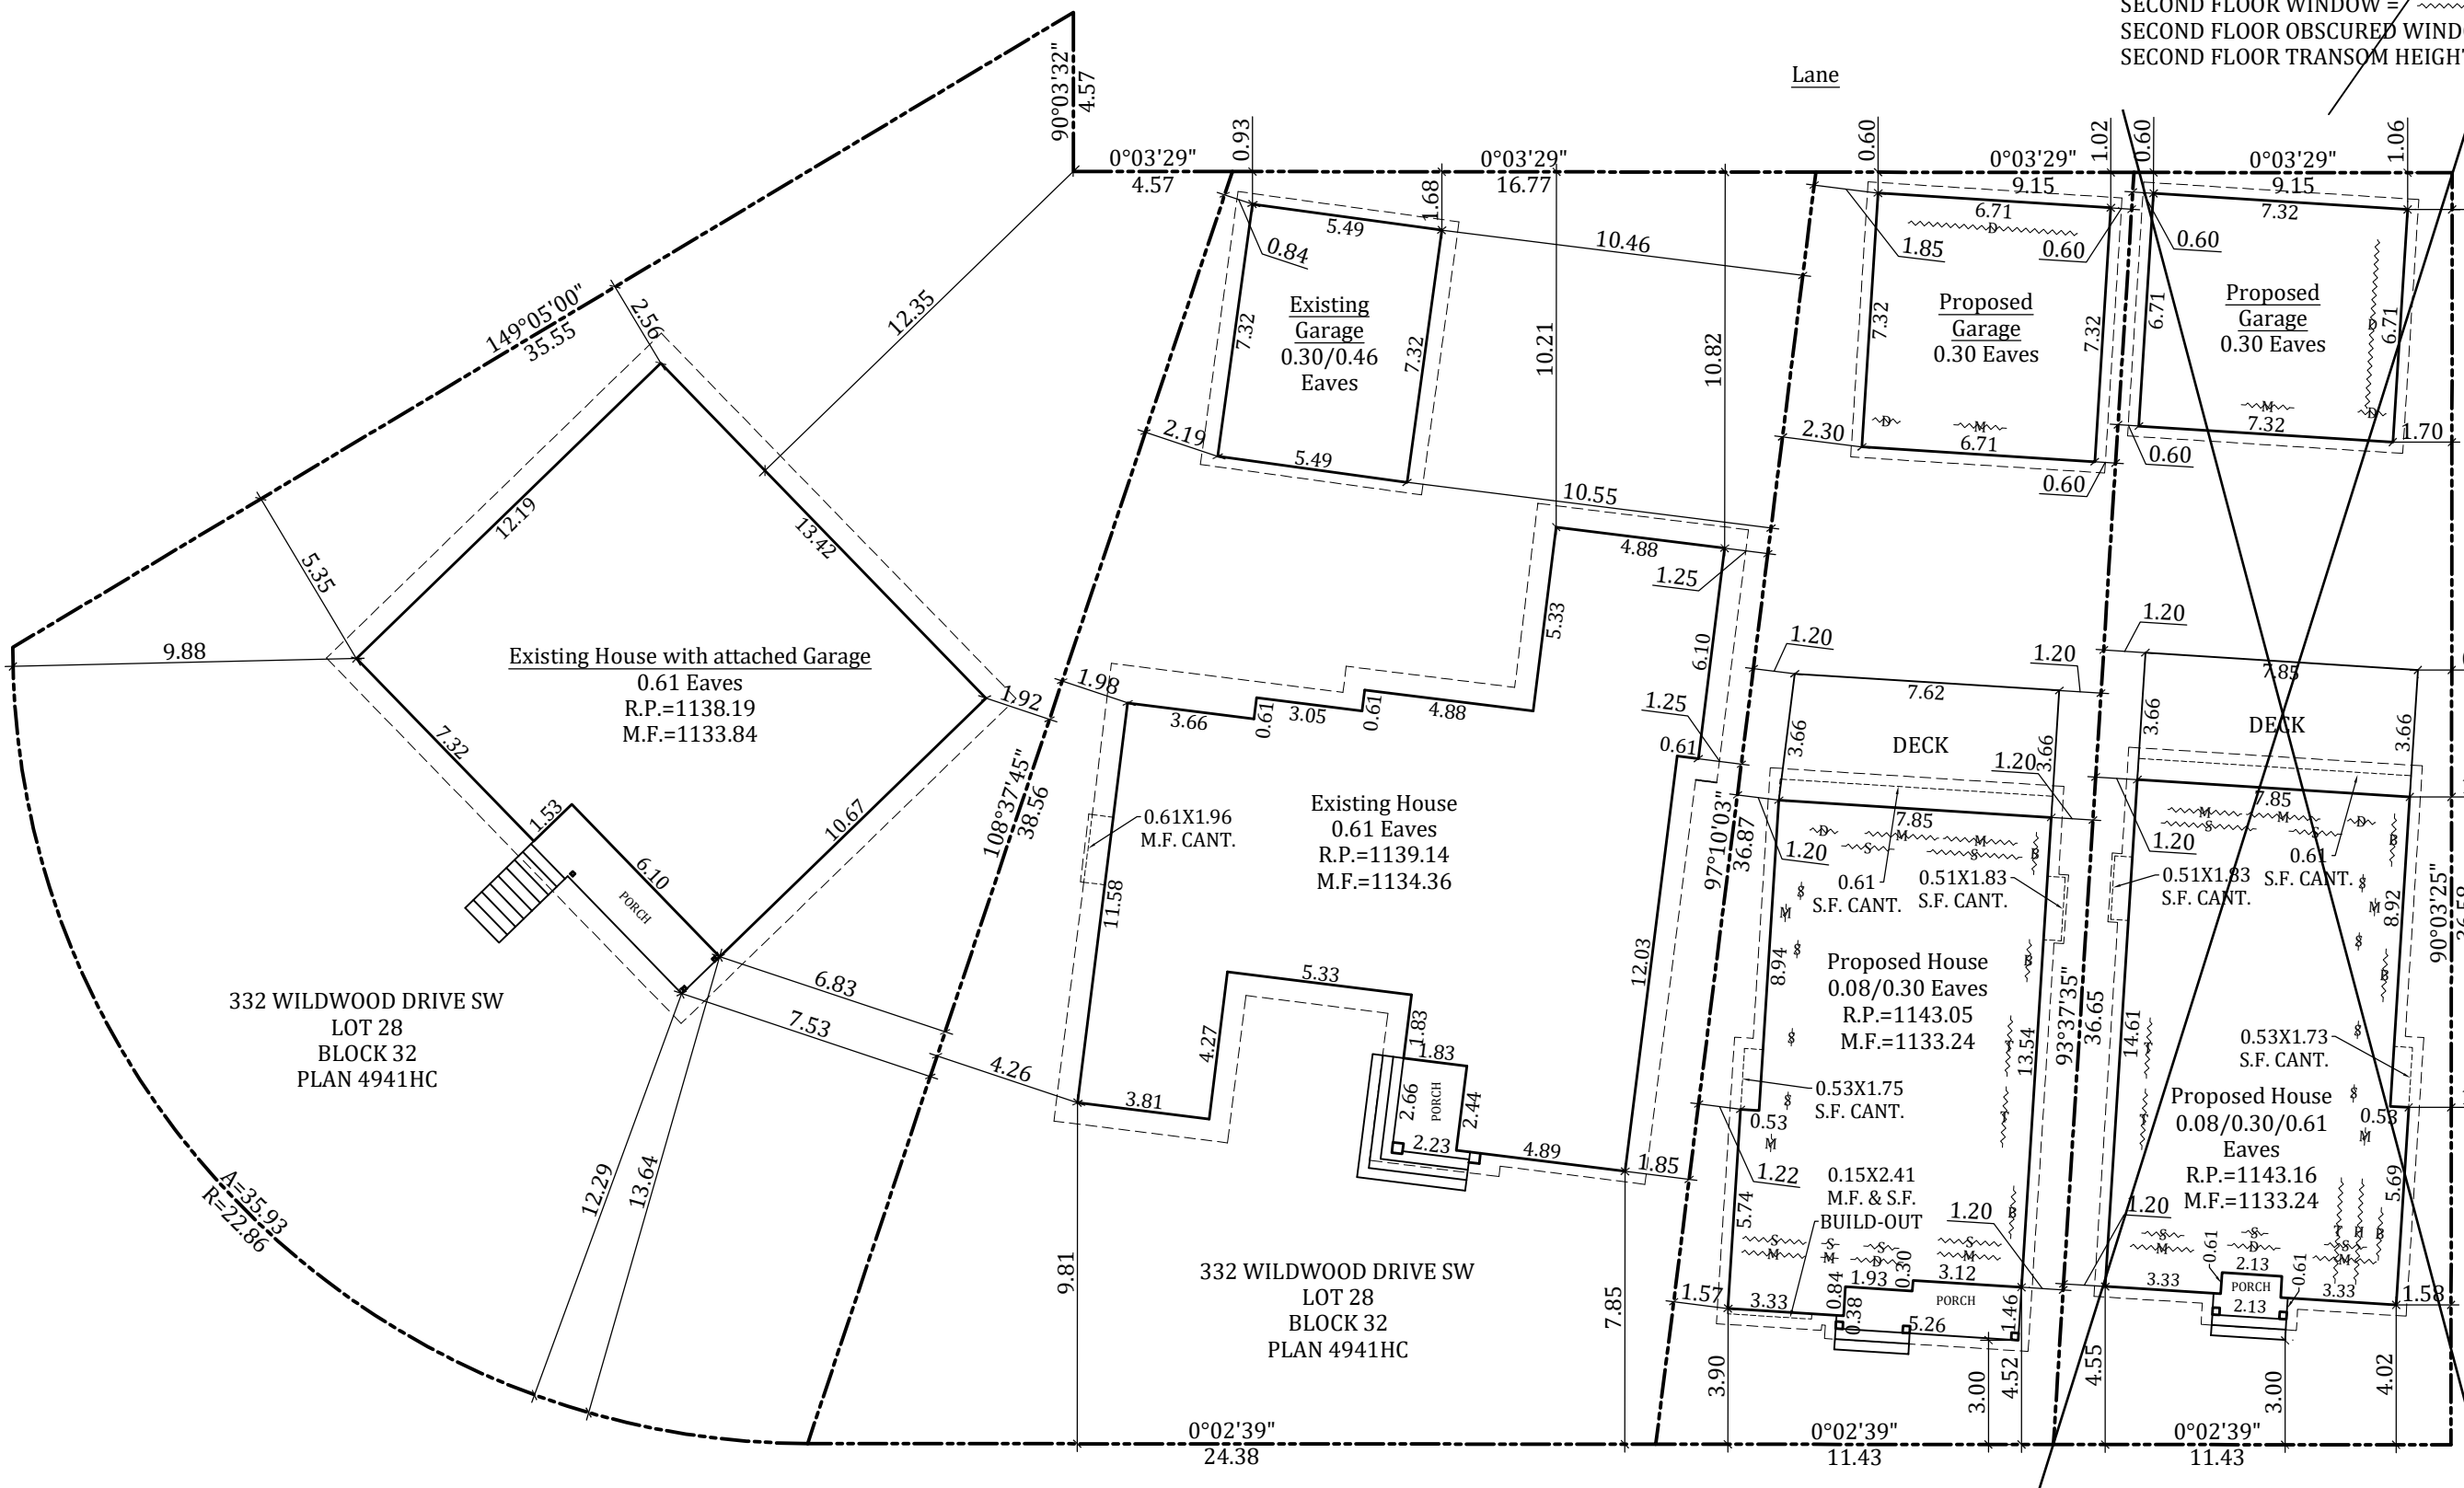

Woodlark Drive S.W.

BLOCK PLAN


GOLDMARK HOMES LTD Ph. 403-547-0891	DATE: D/M/Y	23/01/25	DRN BY:	CD	ADDRESS 336 & 338 WILDWOOD DRIVE S.W. CALGARY, ALBERTA	LOT:	29	BLOCK:	32	PLAN:	4941HC	PAGE	A2.0
	SCALE:	1:150	JOB #:	WILDWOOD26		LAND USE:	R-CG		-		-		

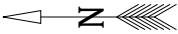



WEST ELEVATION


GOLDMARK HOMES LTD Ph. 403-547-0891	DATE: D/M/Y	23/01/25	DRN BY:	CD	ADDRESS 336 WILDWOOD DRIVE SW CALGARY, ALBERTA	LOT:	29 (NORTH)	BLOCK:	32	PLAN:	4941HC	PAGE	A4.0A
	SCALE:	3/16"	JOB #:	-		LAND USE:	R-CG		-		-		

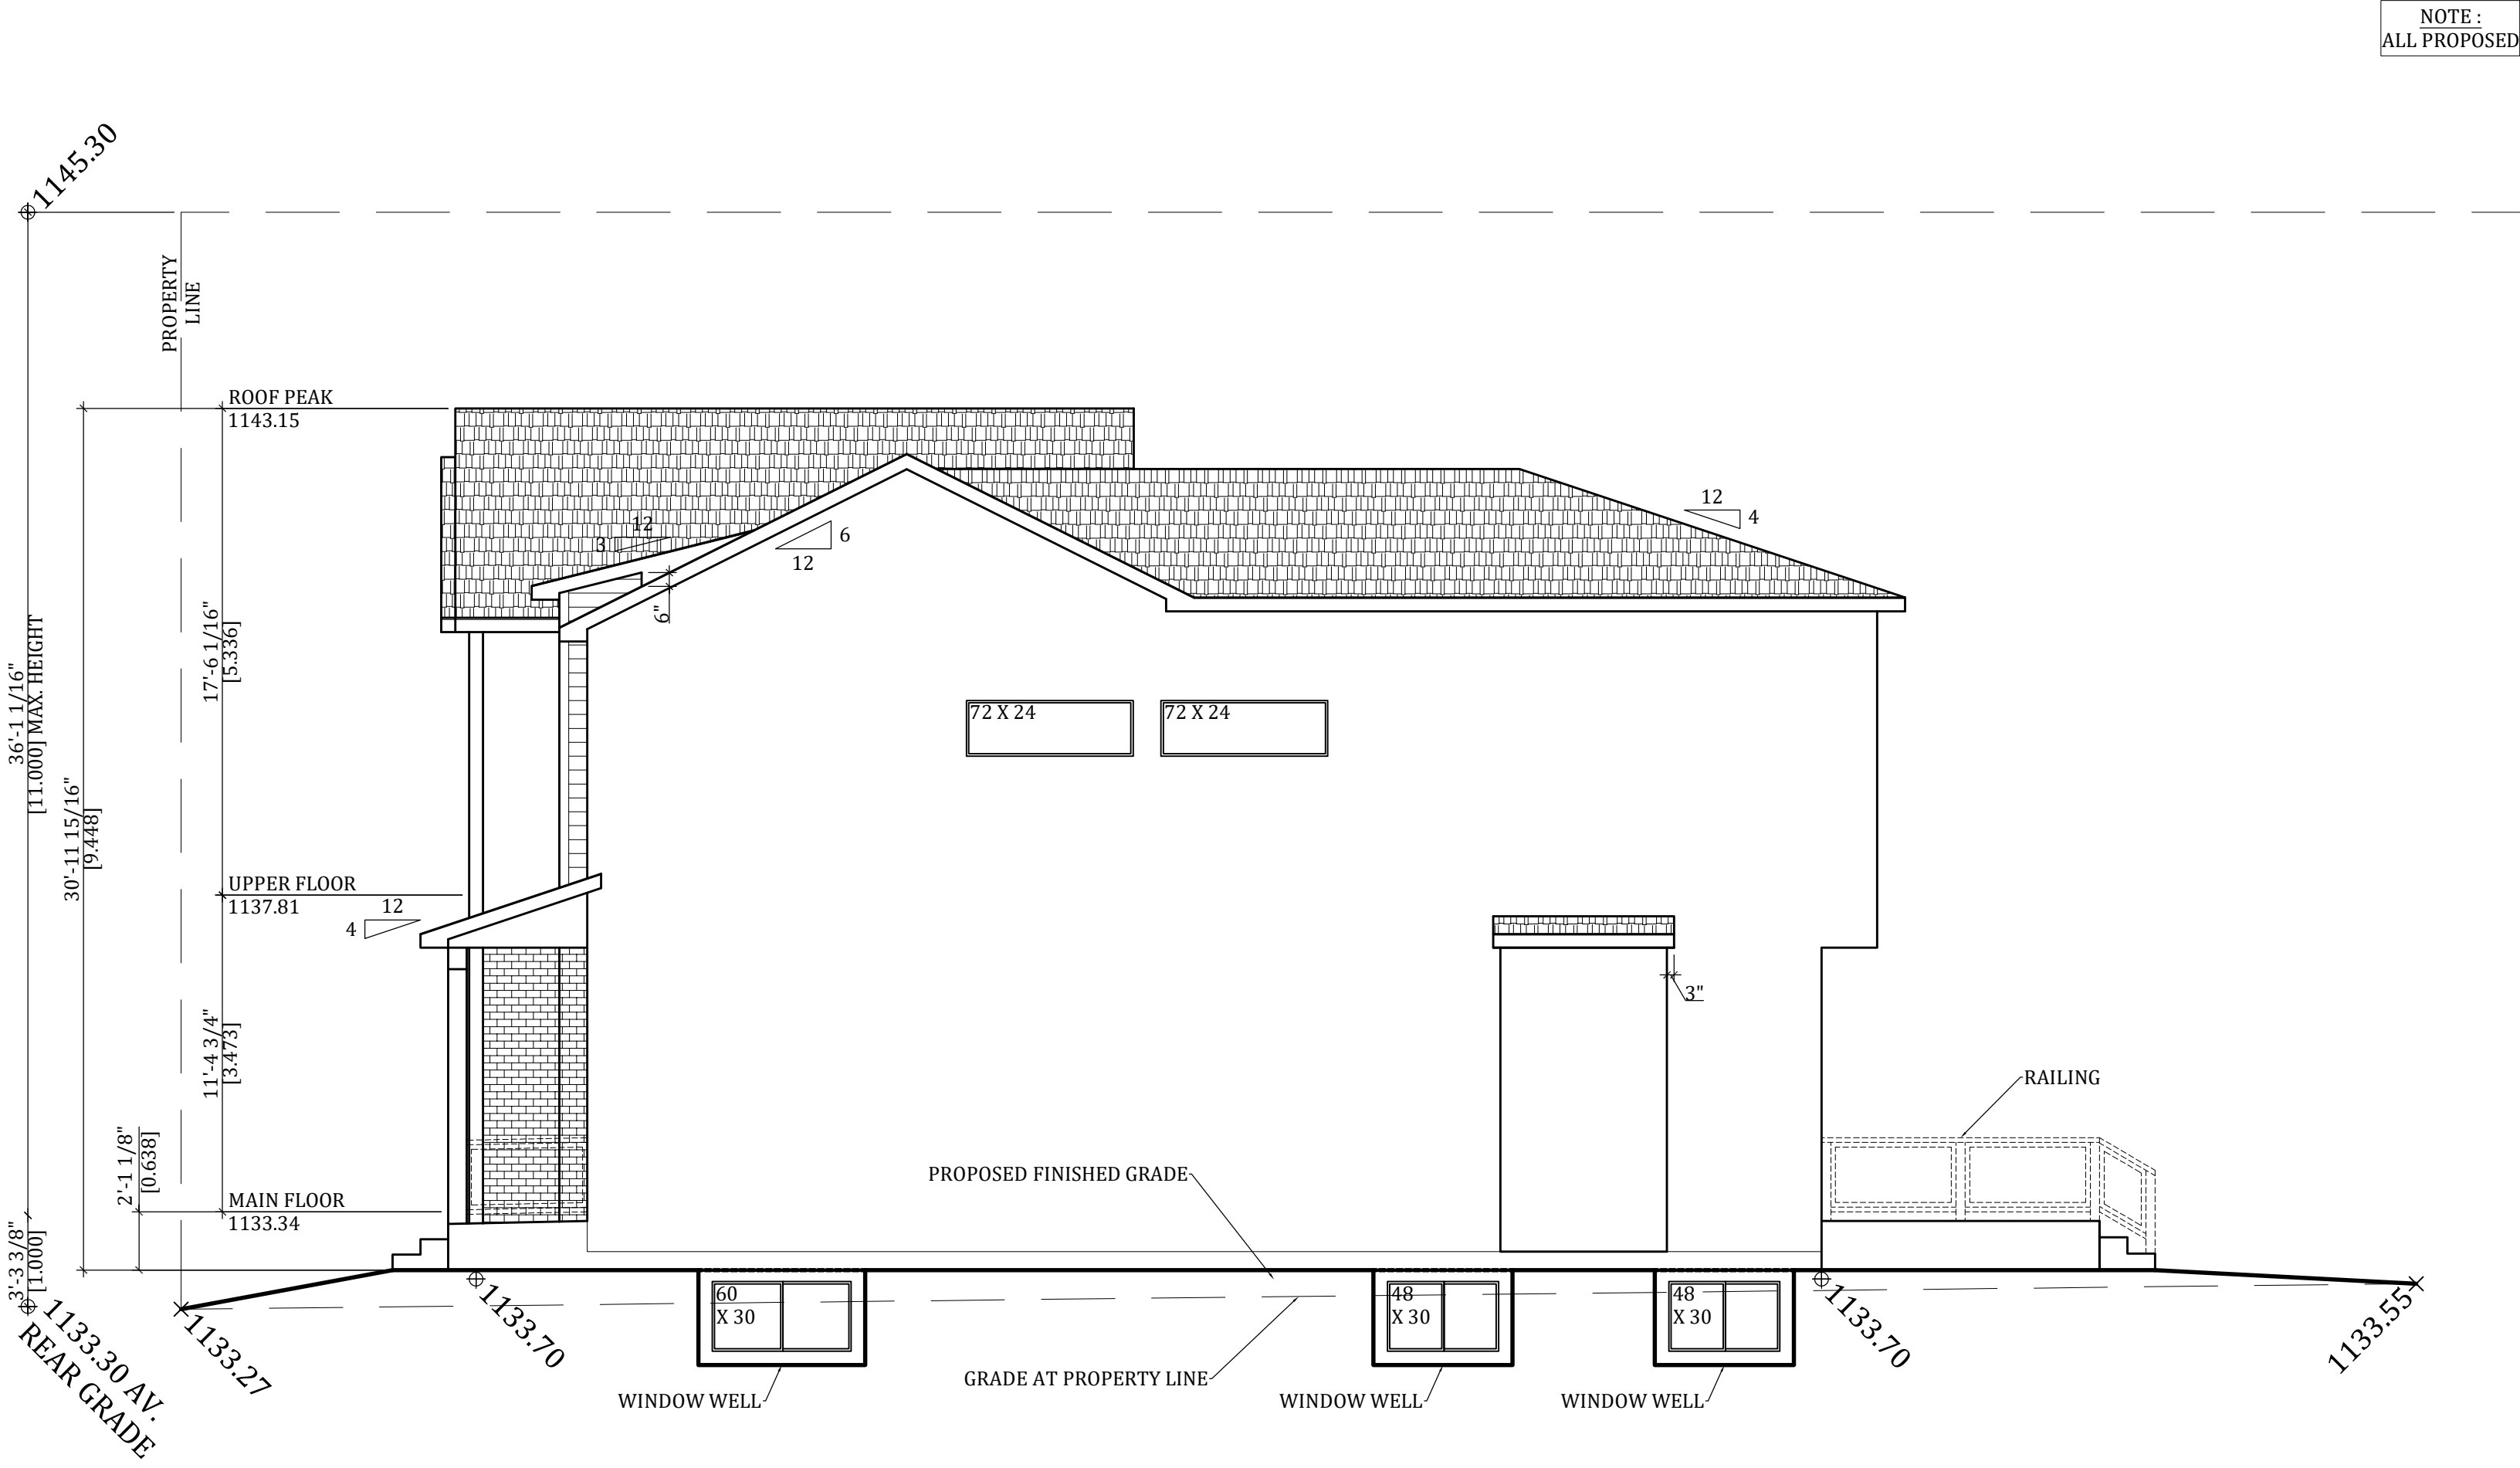

SOUTH ELEVATION


GOLDMARK HOMES LTD Ph. 403-547-0891	DATE: D/M/Y	23/01/25	DRN BY:	CD	ADDRESS 336 WILDWOOD DRIVE SW CALGARY, ALBERTA	LOT:	29 (NORTH)	BLOCK:	32	PLAN:	4941HC	PAGE	A4.1A
	SCALE:	3/16"	JOB #:	-		LAND USE:	R-CG		-		-		

SOUTH SPATIAL SEPARATIONS
LIMITING DISTANCE= 1.20 M (3.94')
EXPOSED BUILDING FACE = 89.53 SQ M (963.64 SQ FT)
PERMITTED OPENINGS = 6.27 SQ M (67.45 SQ FT) 7%
PROPOSED OPENINGS = 2.23 SQ M (24.00 SQ FT) 2.49%

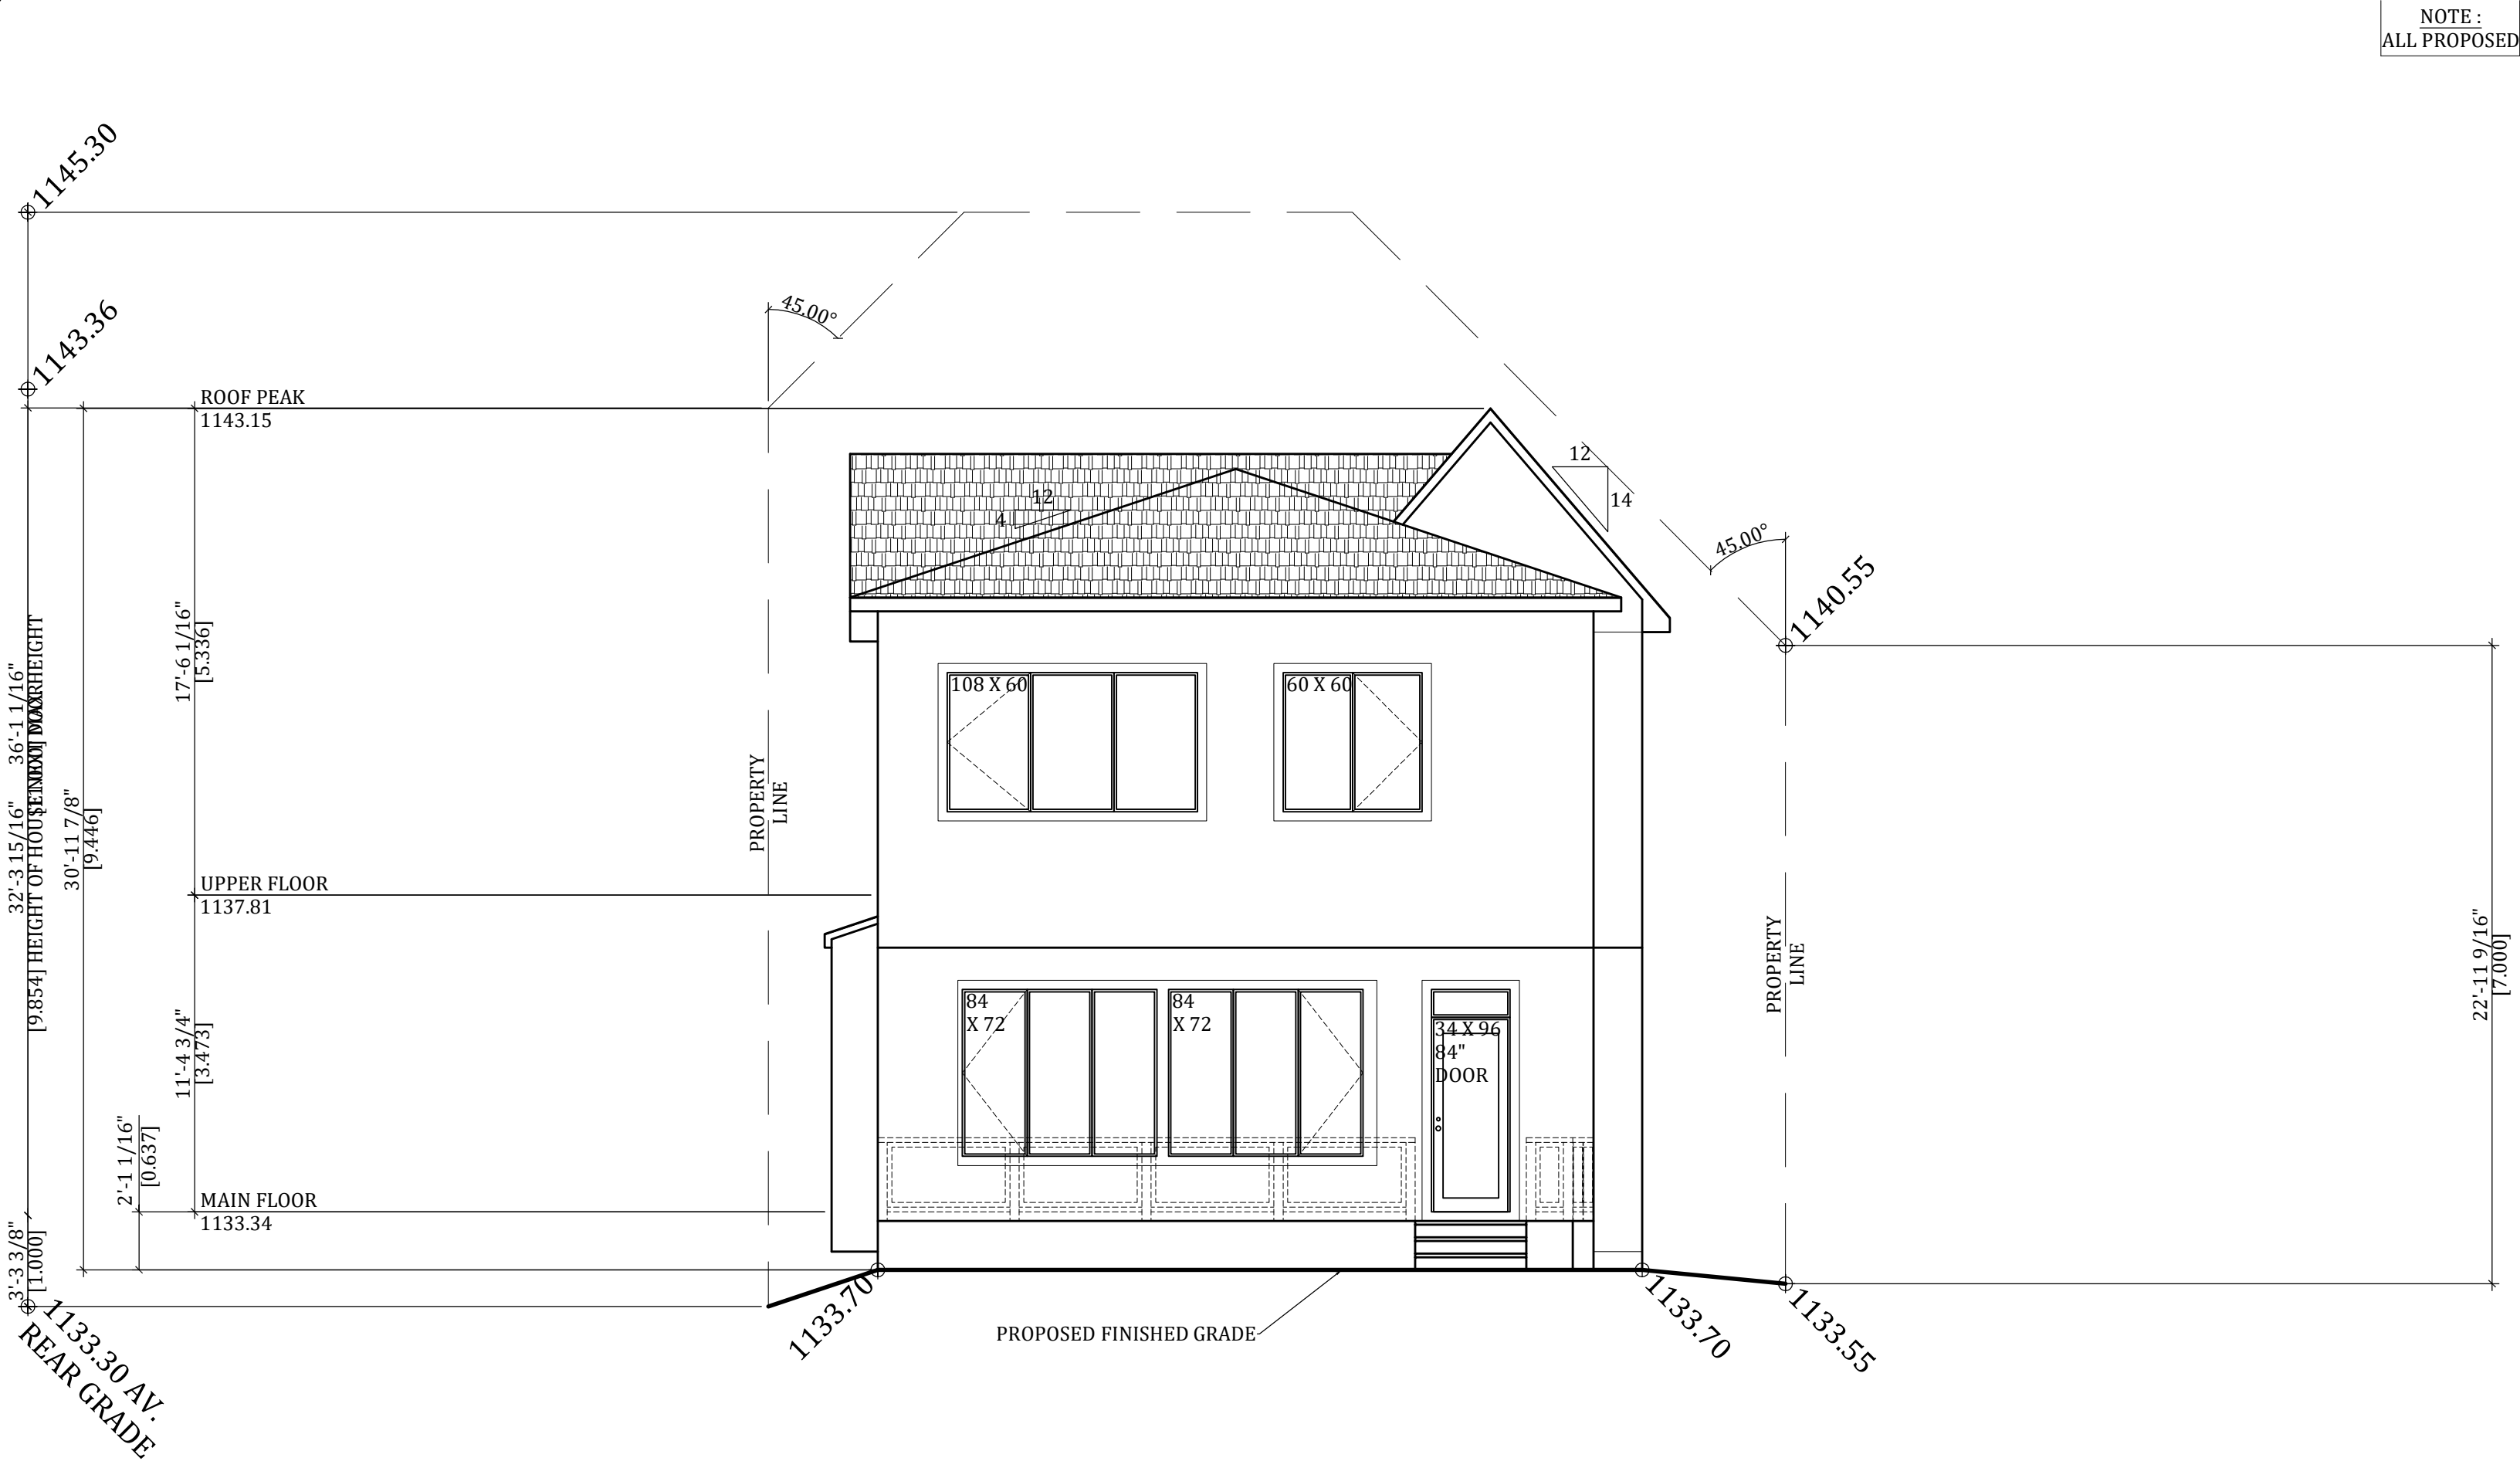

EAST ELEVATION


GOLDMARK HOMES LTD Ph. 403-547-0891	DATE: D/M/Y 23/01/25	DRN BY: CD	ADDRESS 336 WILDWOOD DRIVE SW CALGARY, ALBERTA	LOT: 29 (NORTH)	BLOCK: 32	PLAN: 4941HC	PAGE	A4.2A
	SCALE: 3/16"	JOB #: -		LAND USE: R-CG	-	-		

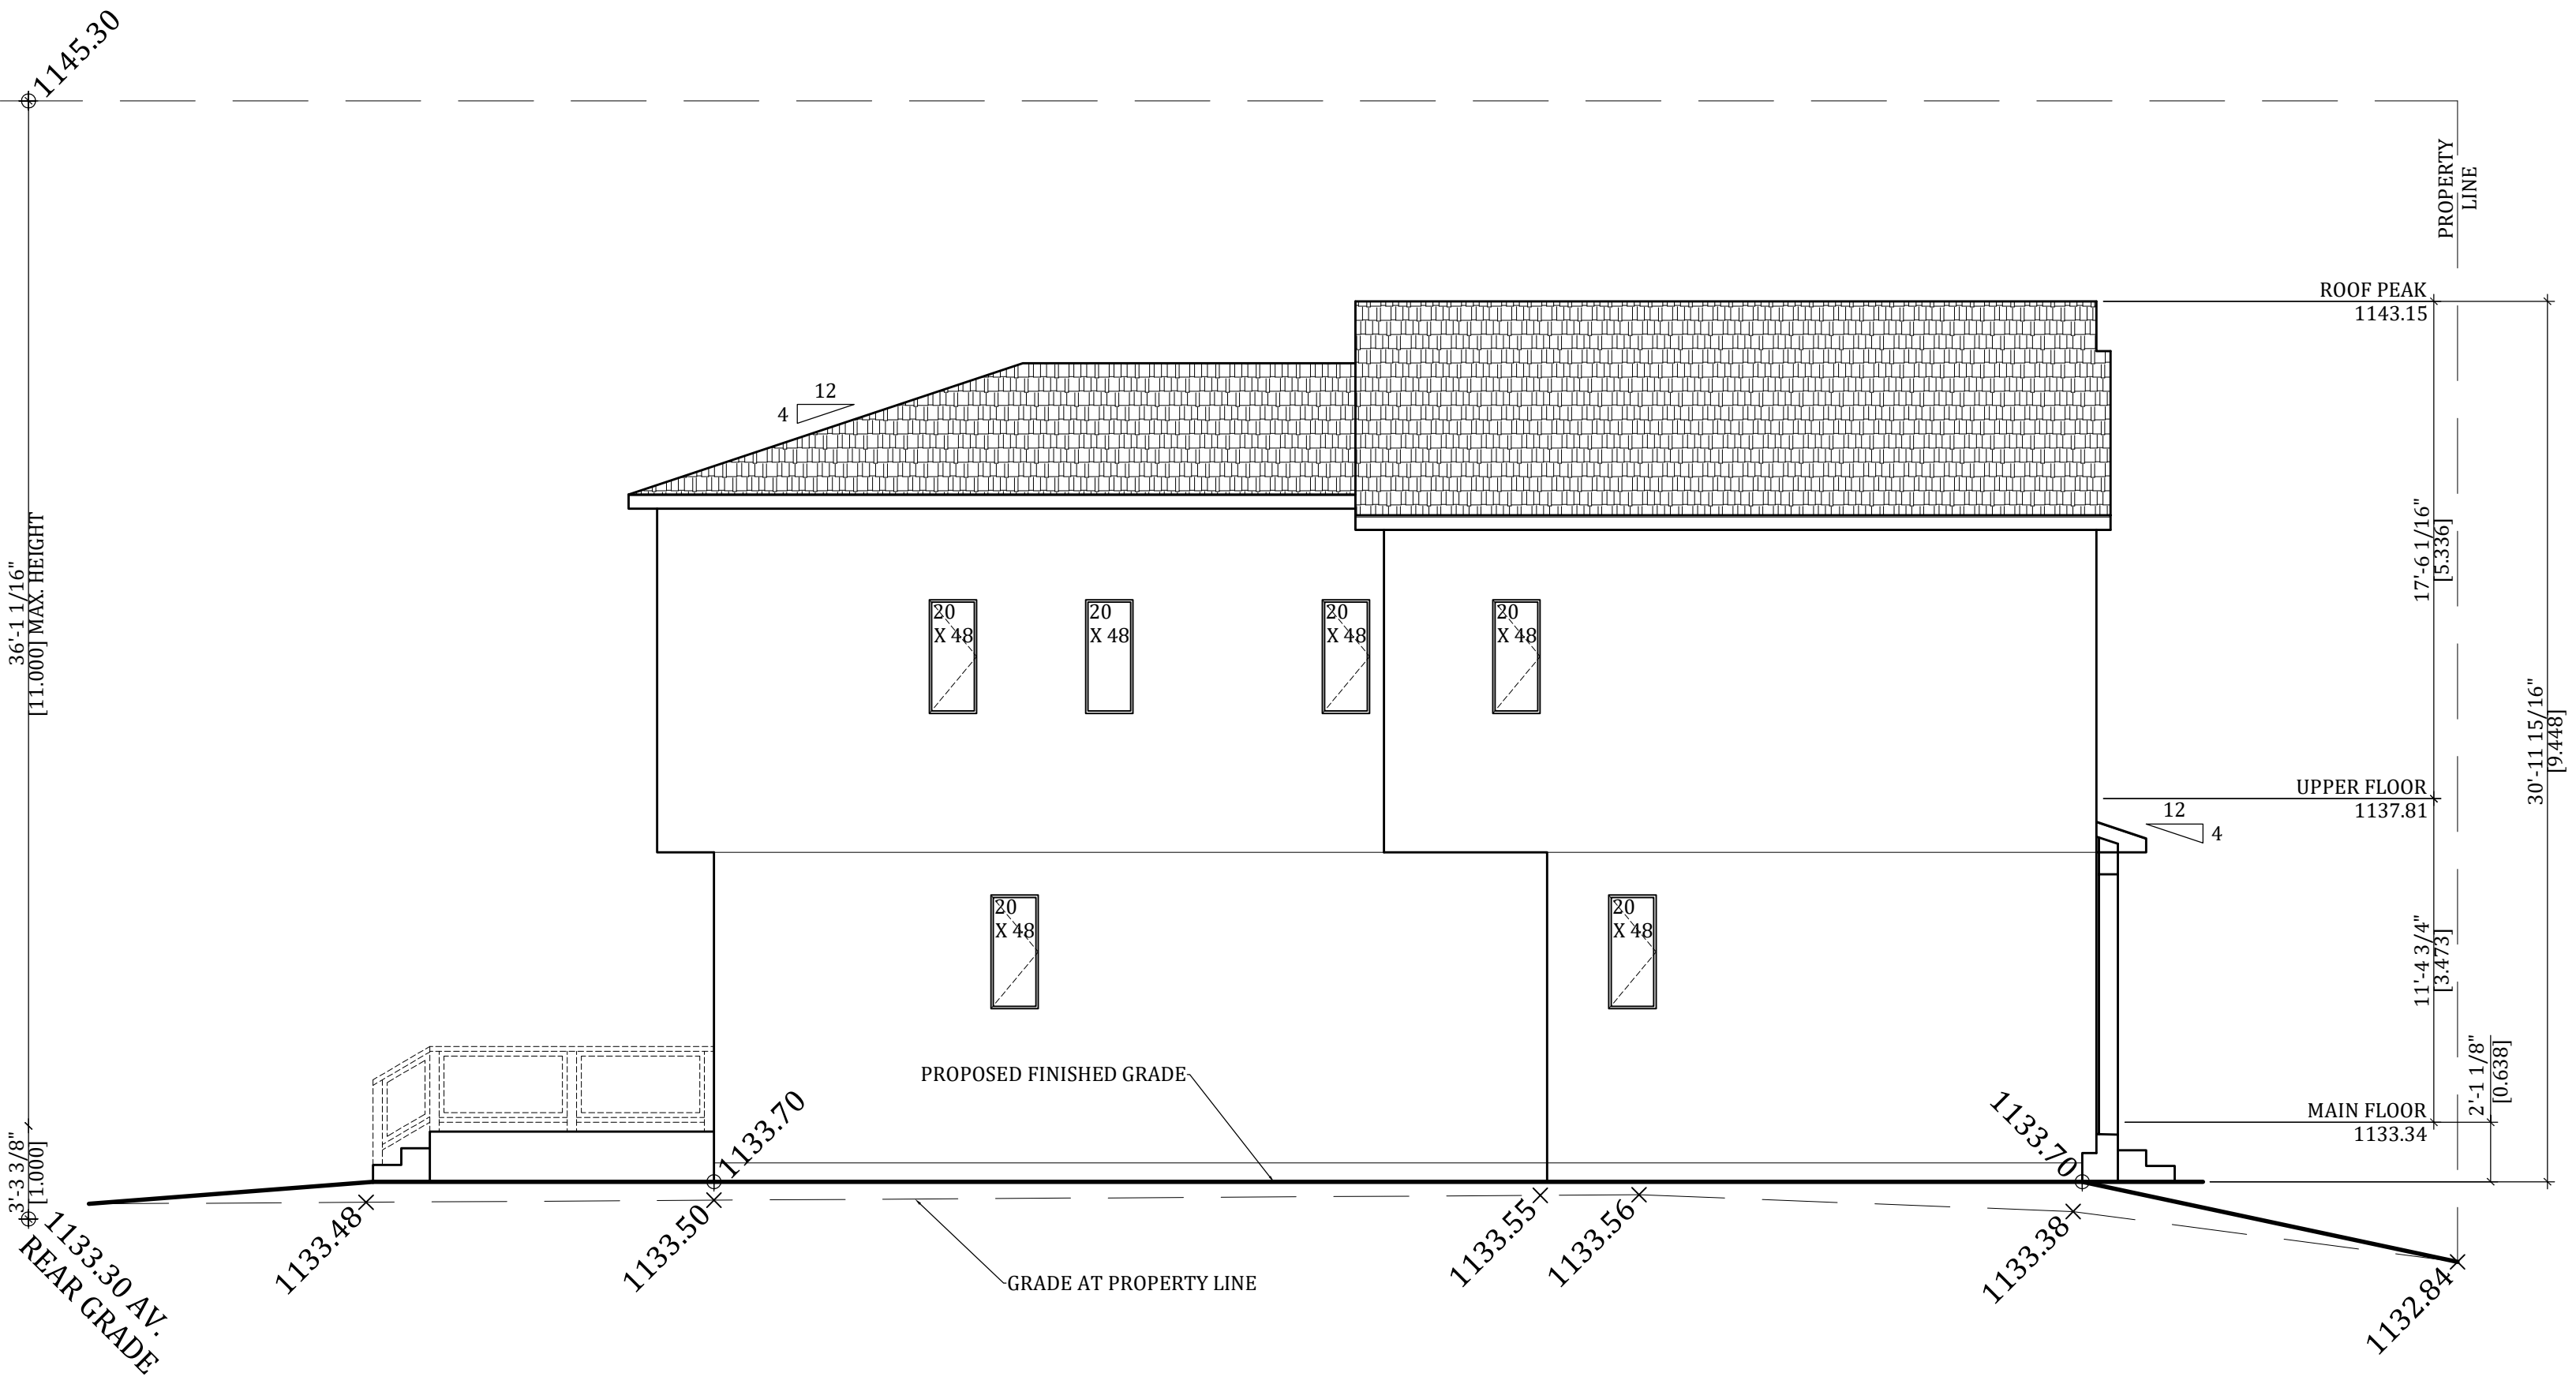

NORTH ELEVATION


GOLDMARK HOMES LTD Ph. 403-547-0891	DATE: D/M/Y	23/01/25	DRN BY:	CD	ADDRESS 336 WILDWOOD DRIVE SW CALGARY, ALBERTA	LOT:	29 (NORTH)	BLOCK:	32	PLAN:	4941HC	PAGE	A4.3A
	SCALE:	3/16"	JOB #:	-		LAND USE:	R-CG		-		-		

NORTH SPATIAL SEPARATIONS
LIMITING DISTANCE= 1.20 M (3.94')
EXPOSED BUILDING FACE = 105.51 SQ M (1135.69 SQ FT)
PERMITTED OPENINGS = 7.39 SQ M (79.50 SQ FT) 7%
PROPOSED OPENINGS = 3.72 SQ M (40.00 SQ FT) 3.52%

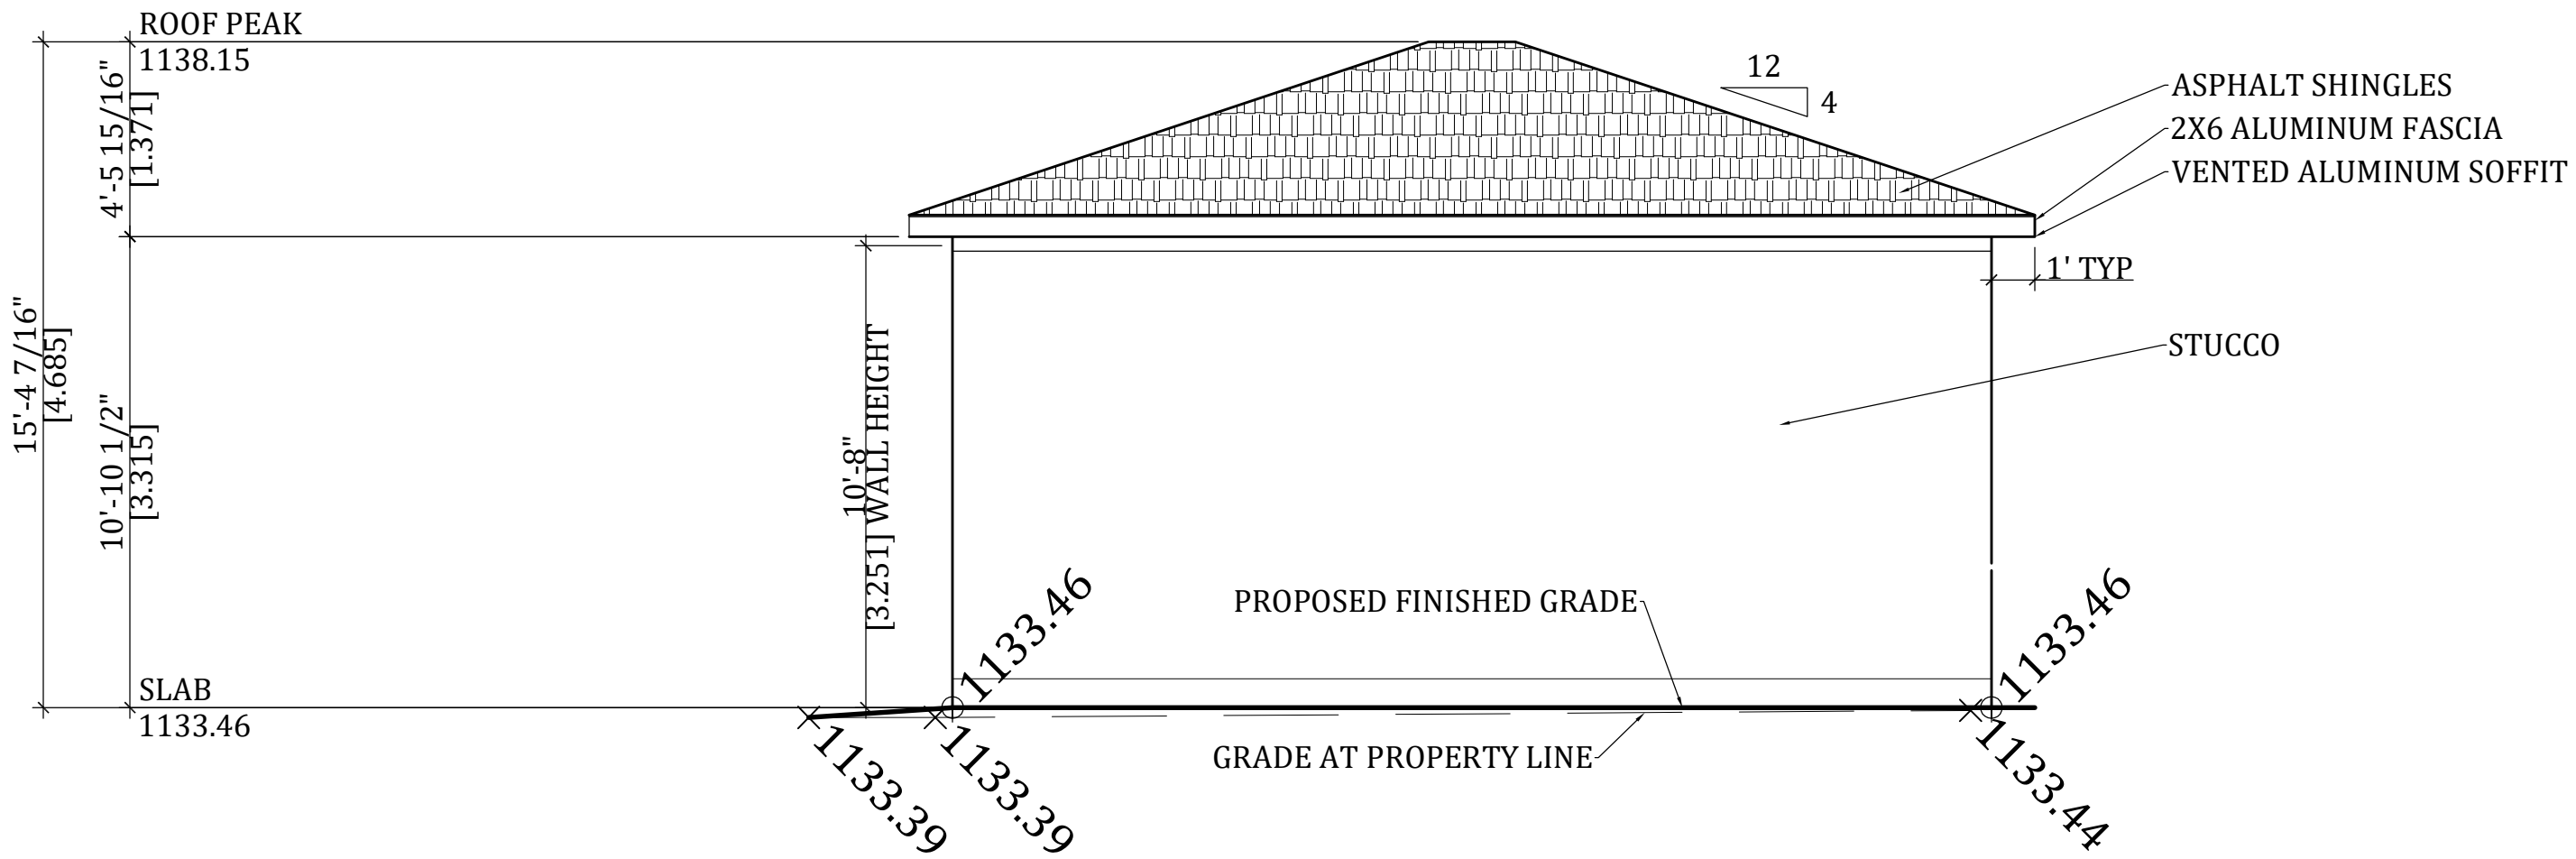


GARAGE NORTH ELEVATION

GOLDMARK HOMES LTD Ph. 403-547-0891	DATE: D/M/Y	23/01/25	DRN BY:	CD	ADDRESS 336 WILDWOOD DRIVE SW CALGARY, ALBERTA	LOT:	29 (NORTH)	BLOCK:	32	PLAN:	4941HC	PAGE	A6.0A
	SCALE:	1/4"	JOB #:	-		LAND USE:	R-CG		-		-		

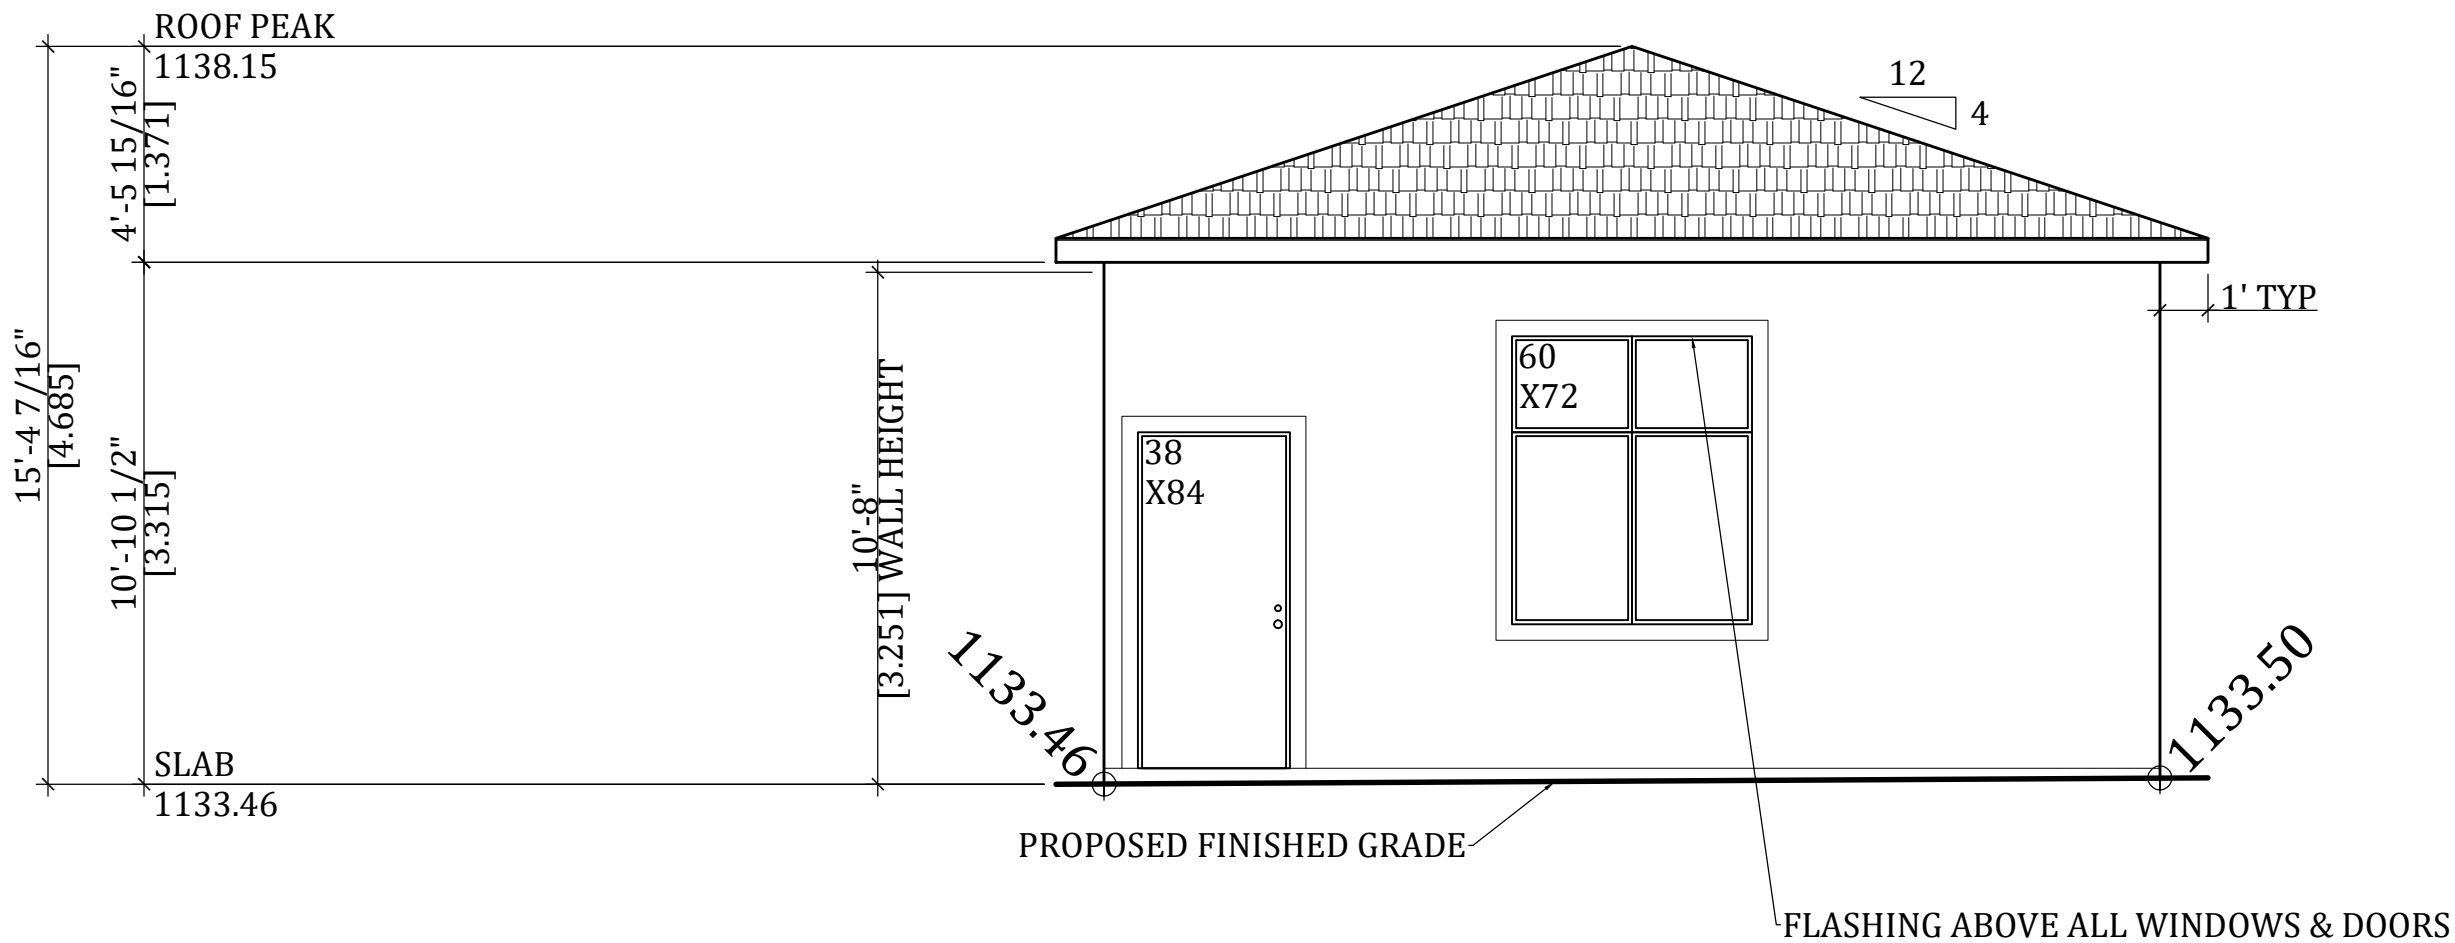


GARAGE WEST ELEVATION

GOLDMARK HOMES LTD Ph. 403-547-0891	DATE: D/M/Y	23/01/25	DRN BY:	CD	ADDRESS 336 WILDWOOD DRIVE SW CALGARY, ALBERTA	LOT:	29 (NORTH)	BLOCK:	32	PLAN:	4941HC	PAGE	A6.1A
	SCALE:	1/4"	JOB #:	-		LAND USE:	R-CG		-		-		

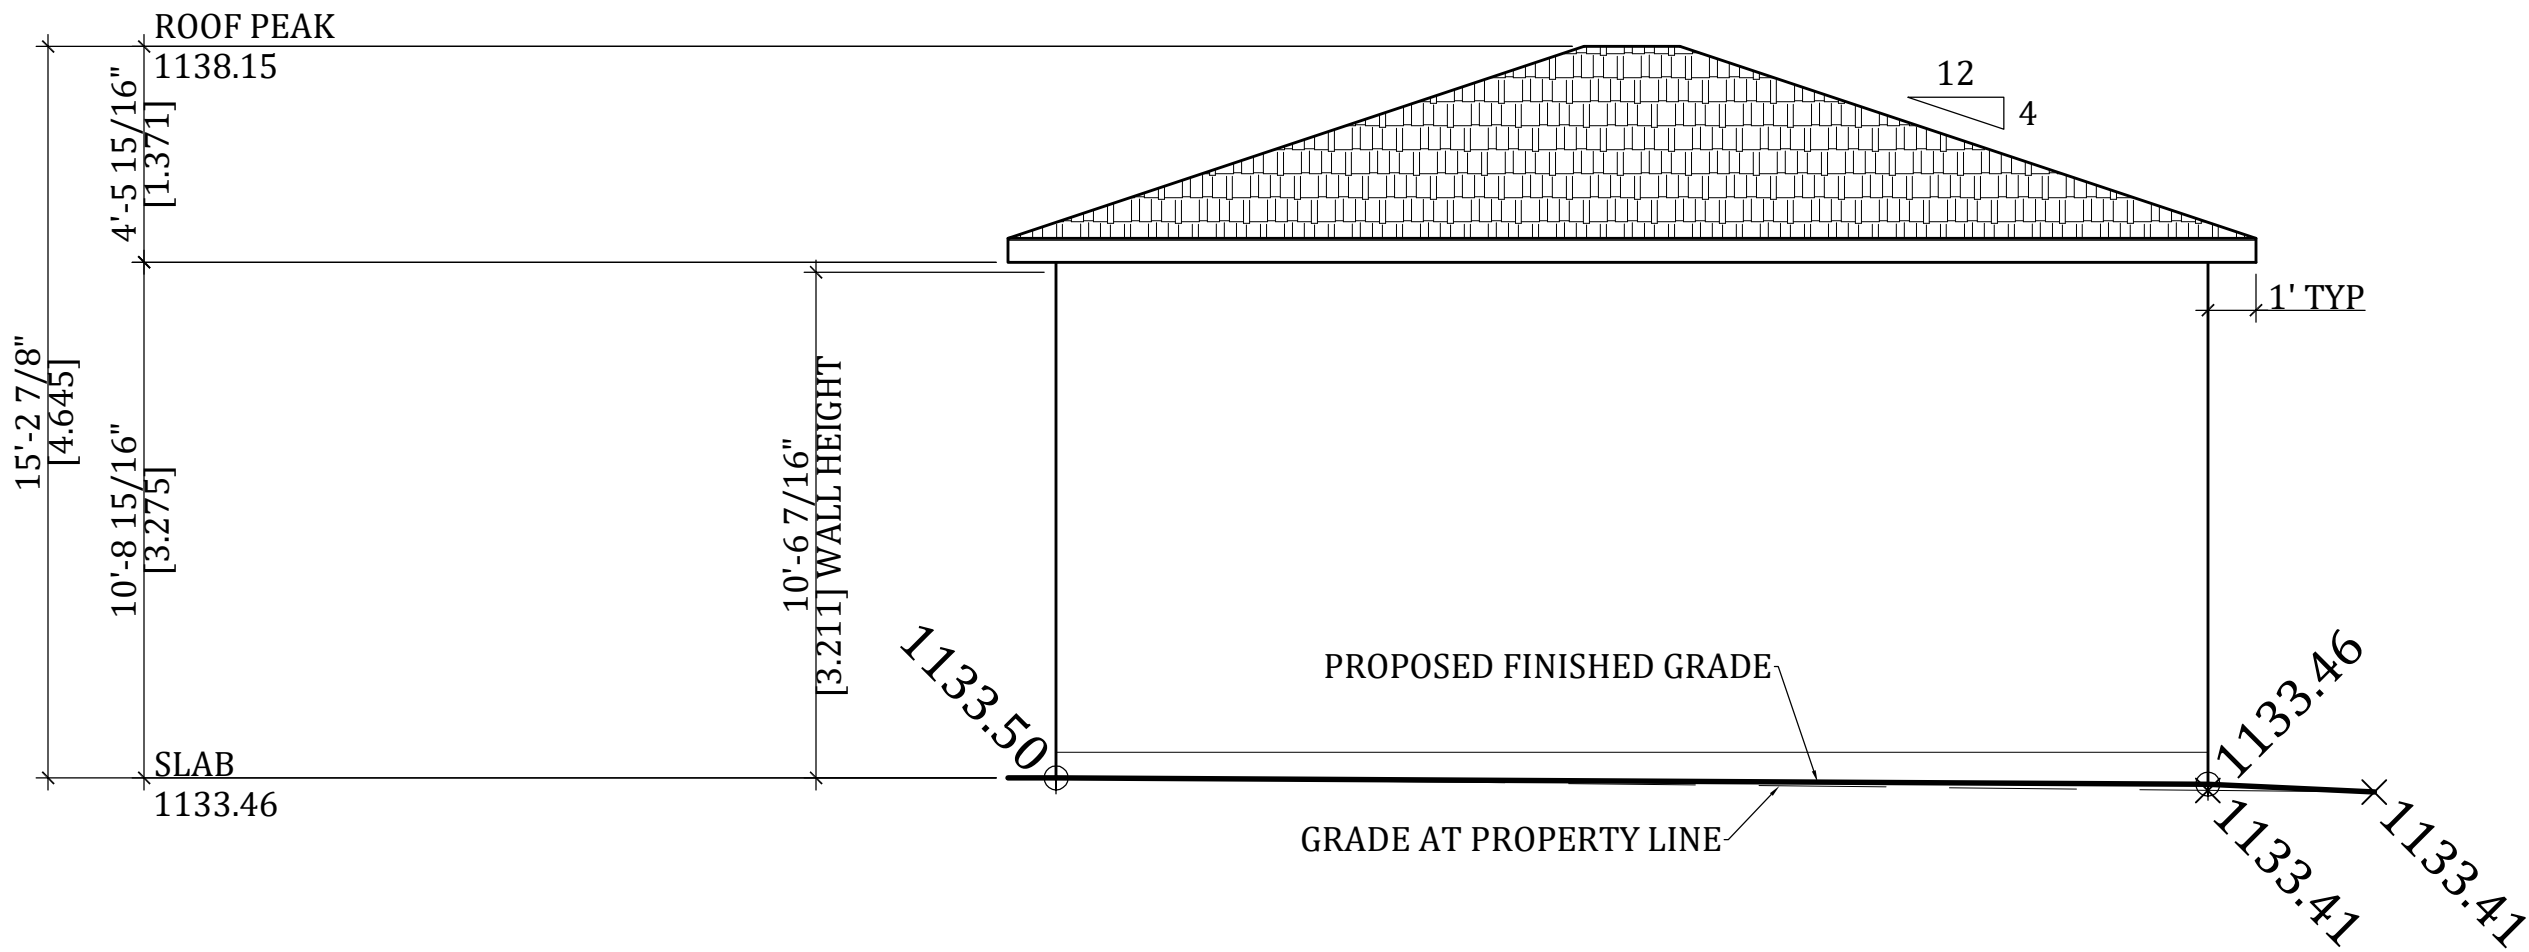

GARAGE SOUTH ELEVATION

GOLDMARK HOMES LTD Ph. 403-547-0891	DATE: D/M/Y	23/01/25	DRN BY:	CD	ADDRESS 336 WILDWOOD DRIVE SW CALGARY, ALBERTA	LOT:	29 (NORTH)	BLOCK:	32	PLAN:	4941HC	PAGE	A6.2A
	SCALE:	1/4"	JOB #:	-		LAND USE:	R-CG		-		-		

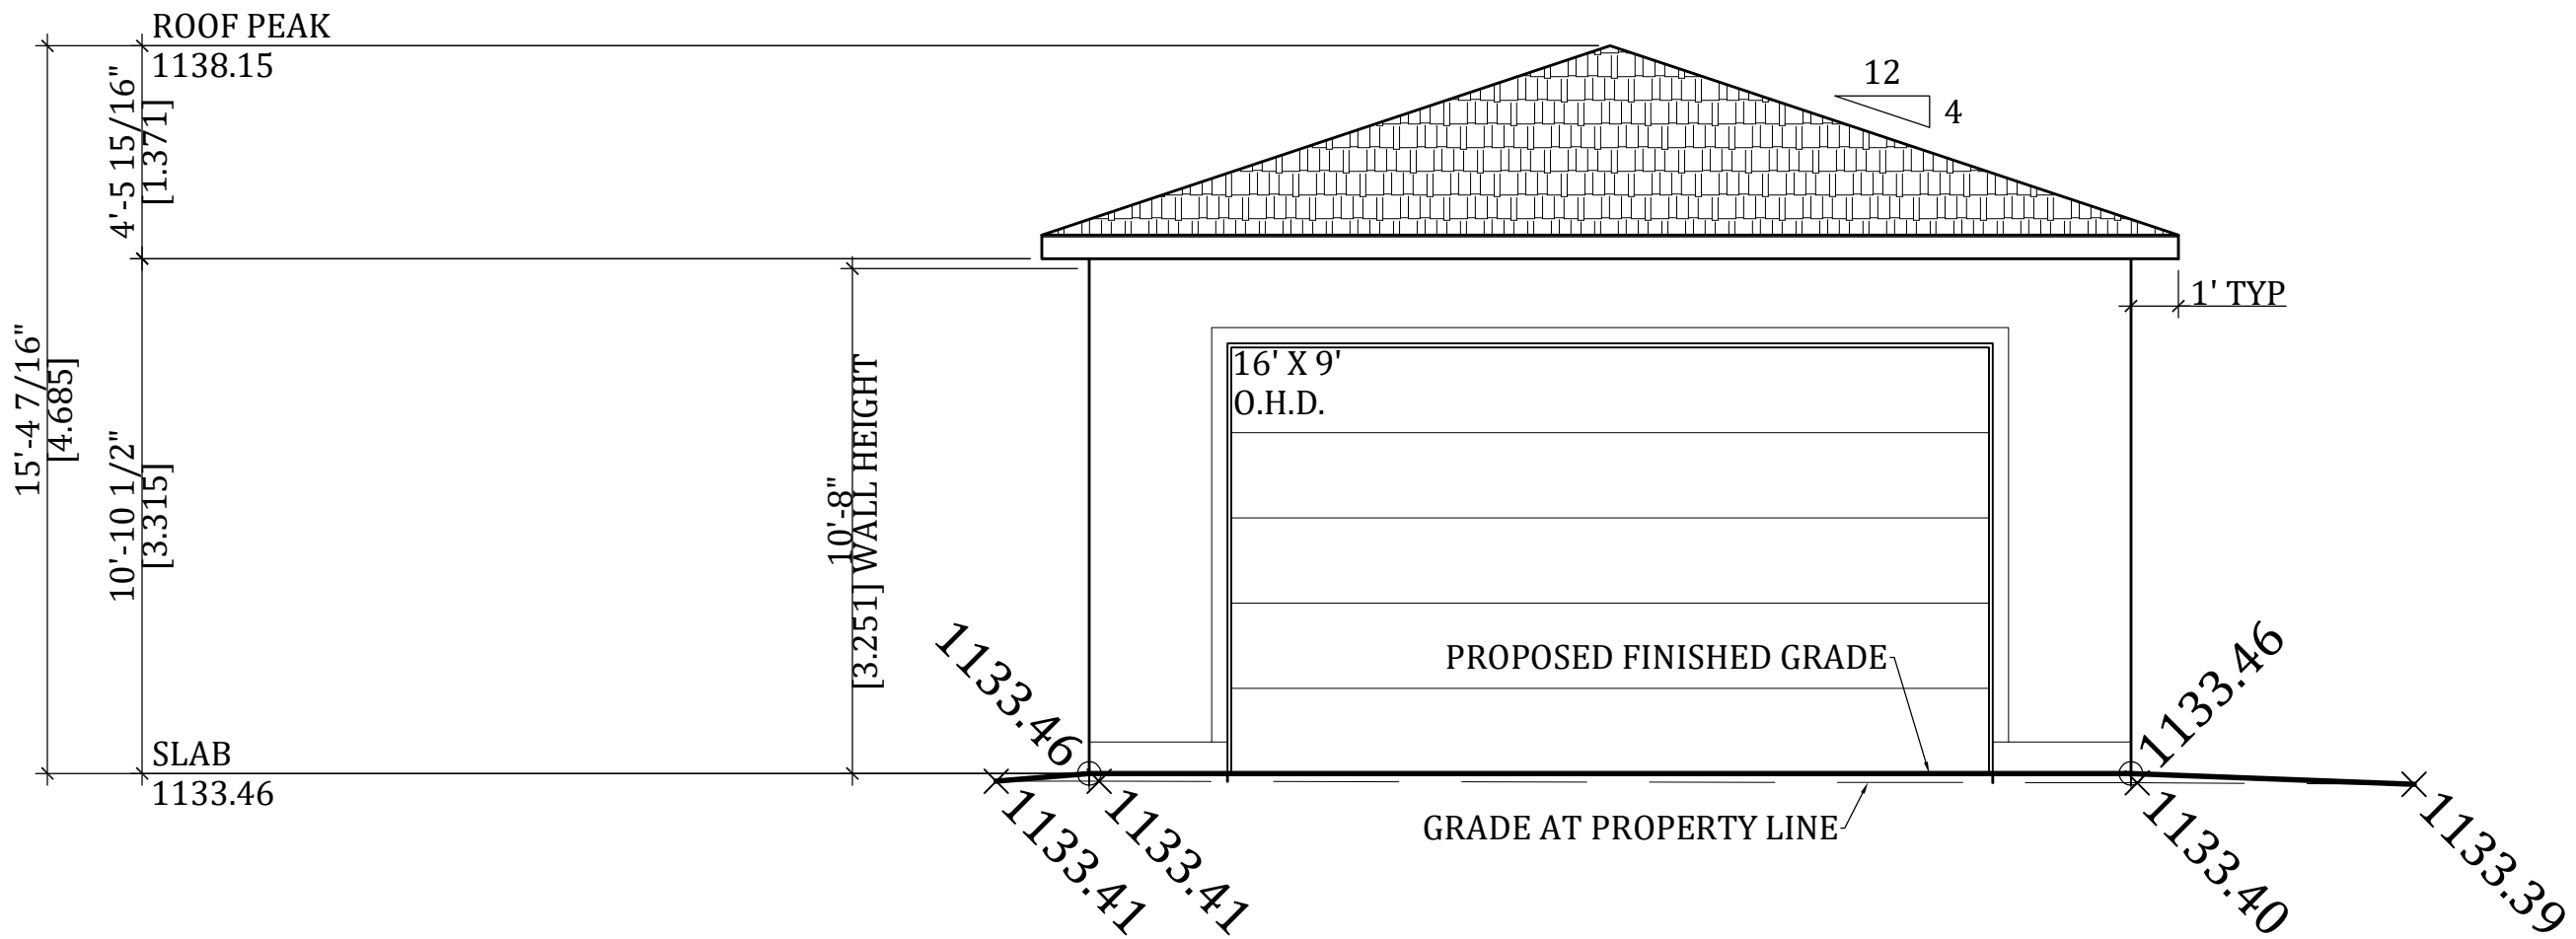

GARAGE EAST ELEVATION

GOLDMARK HOMES LTD Ph. 403-547-0891	DATE: D/M/Y	23/01/25	DRN BY:	CD	ADDRESS 336 WILDWOOD DRIVE SW CALGARY, ALBERTA	LOT:	29 (NORTH)	BLOCK:	32	PLAN:	4941HC	PAGE	A6.3A
	SCALE:	1/4"	JOB #:	-		LAND USE:	R-CG		-		-		