

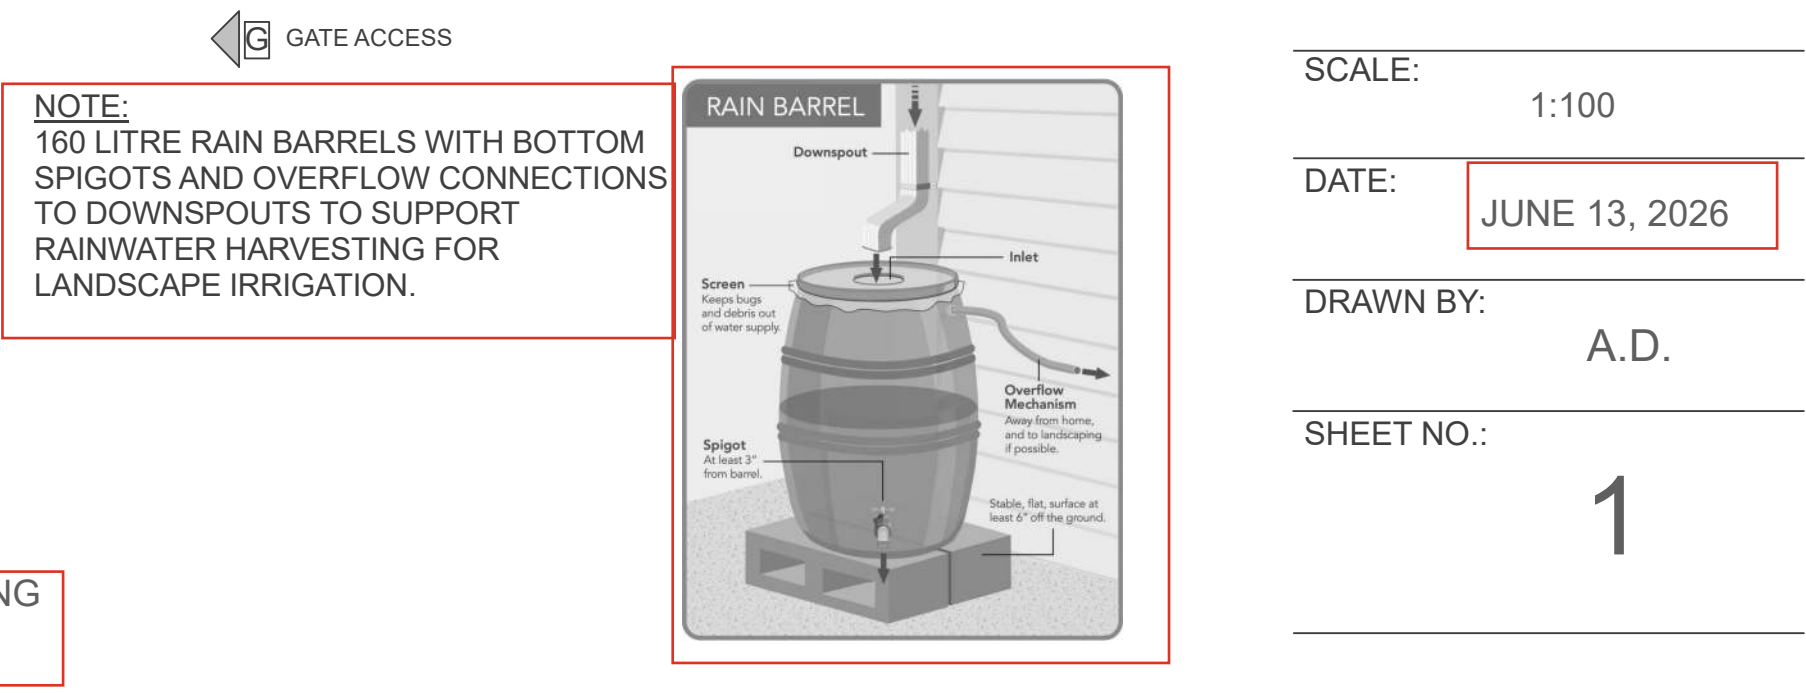
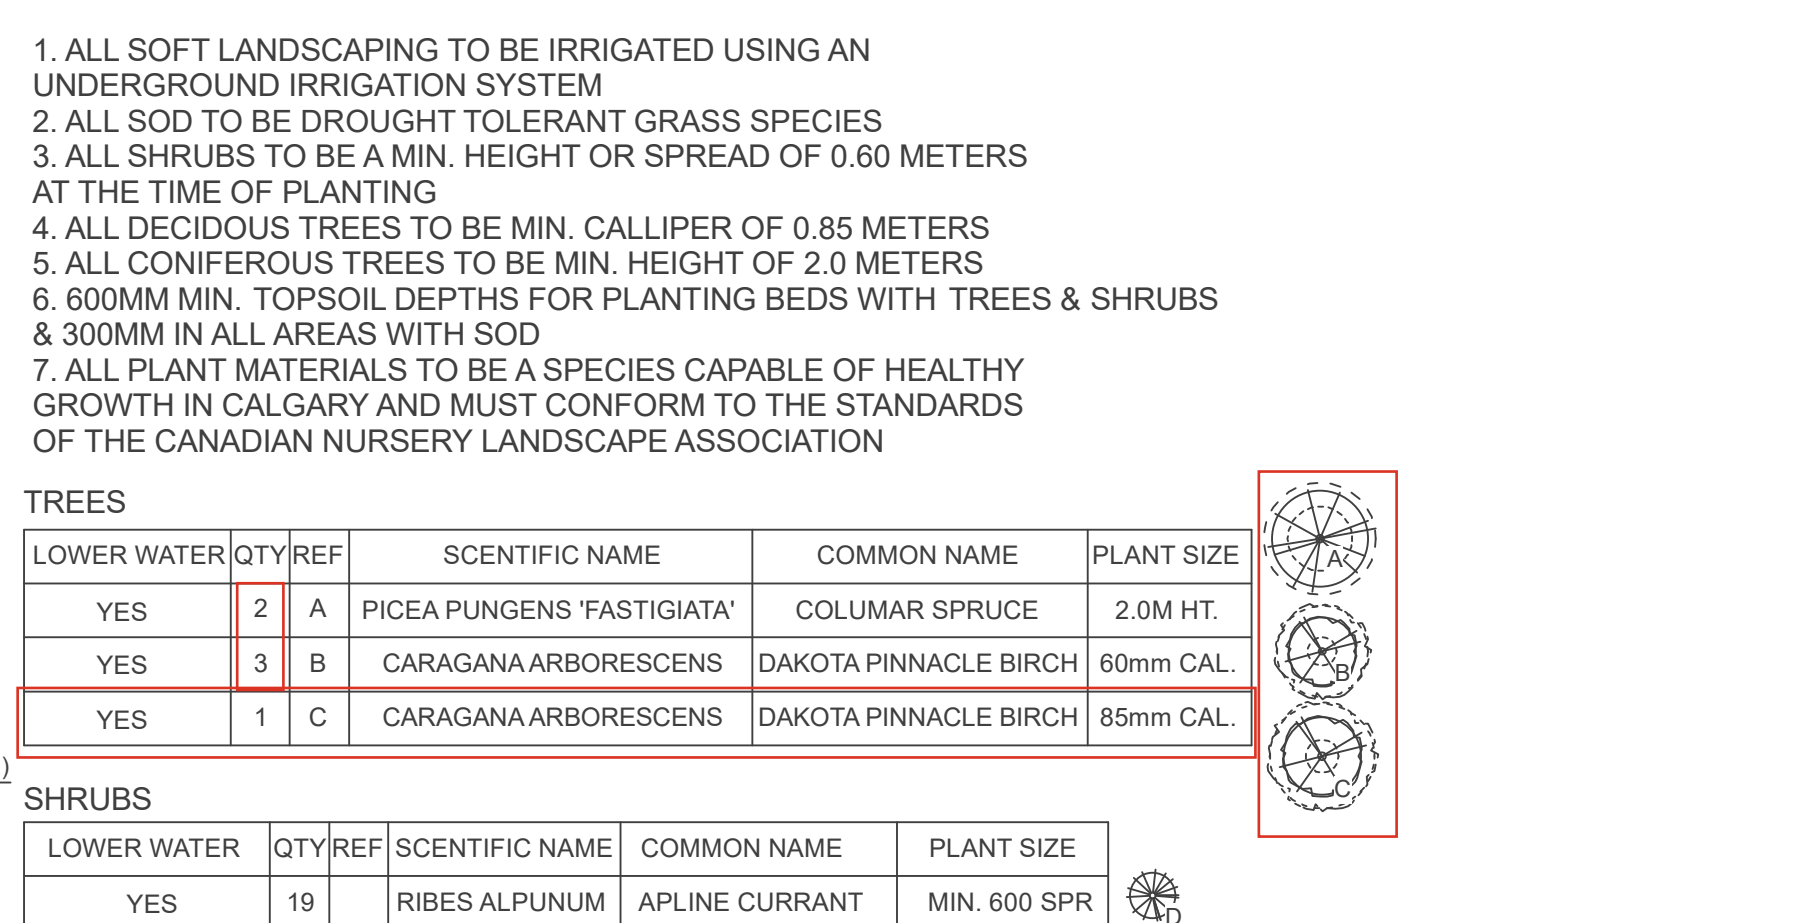
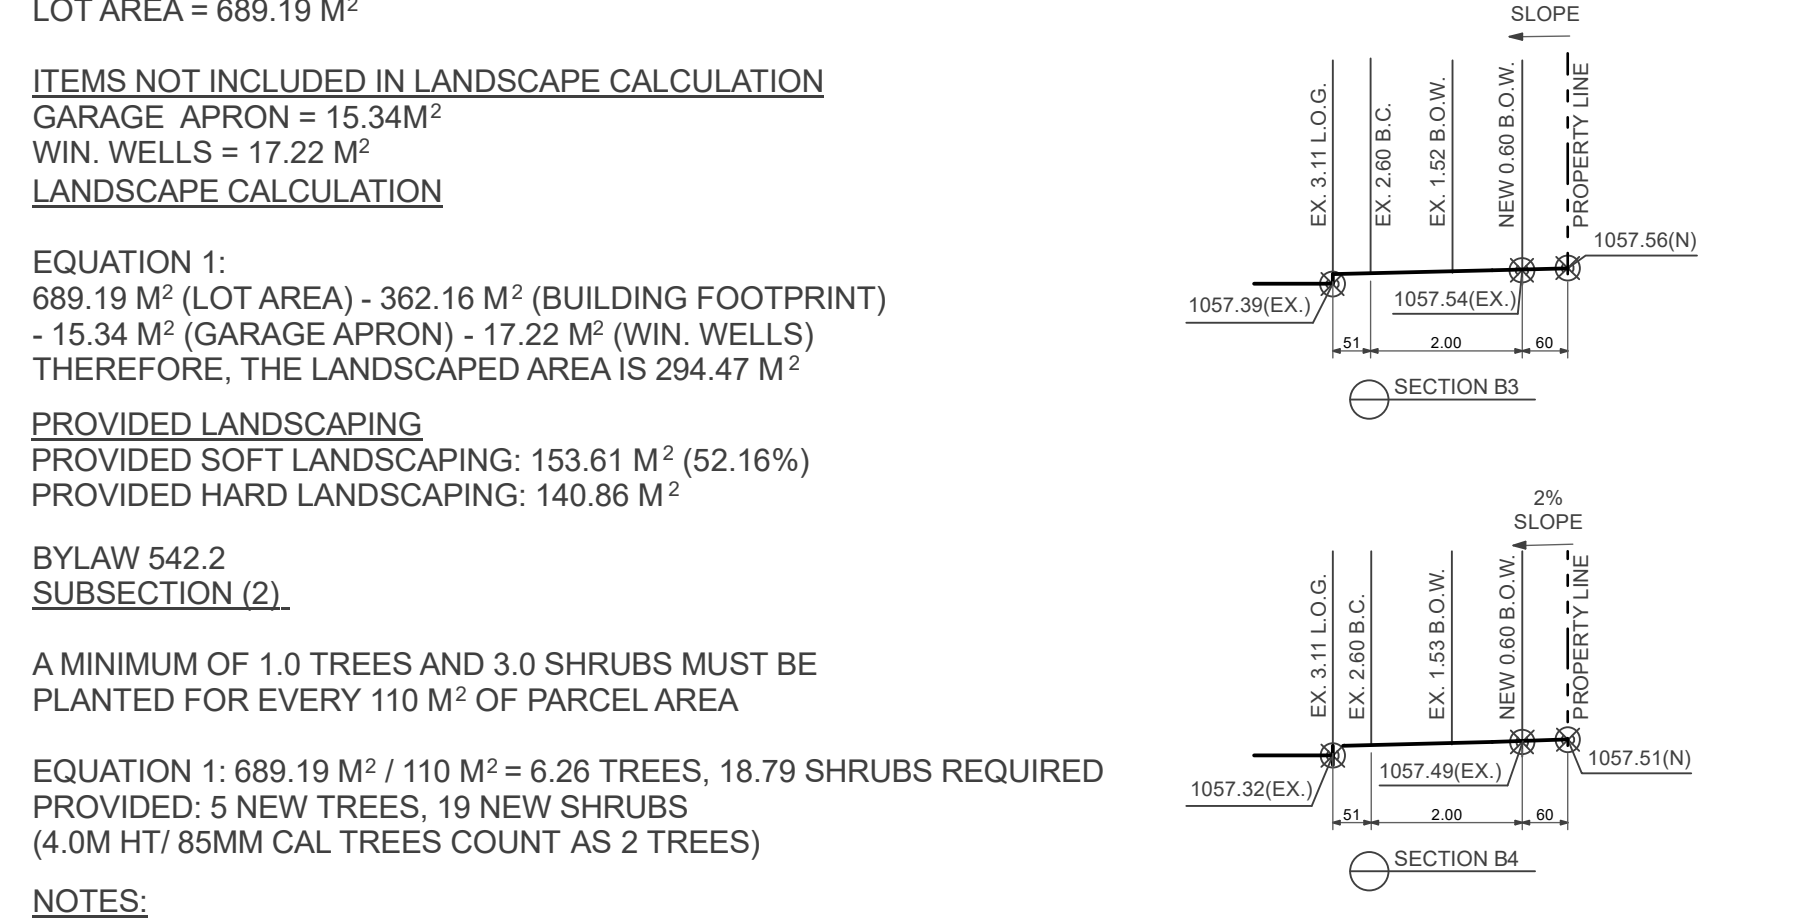
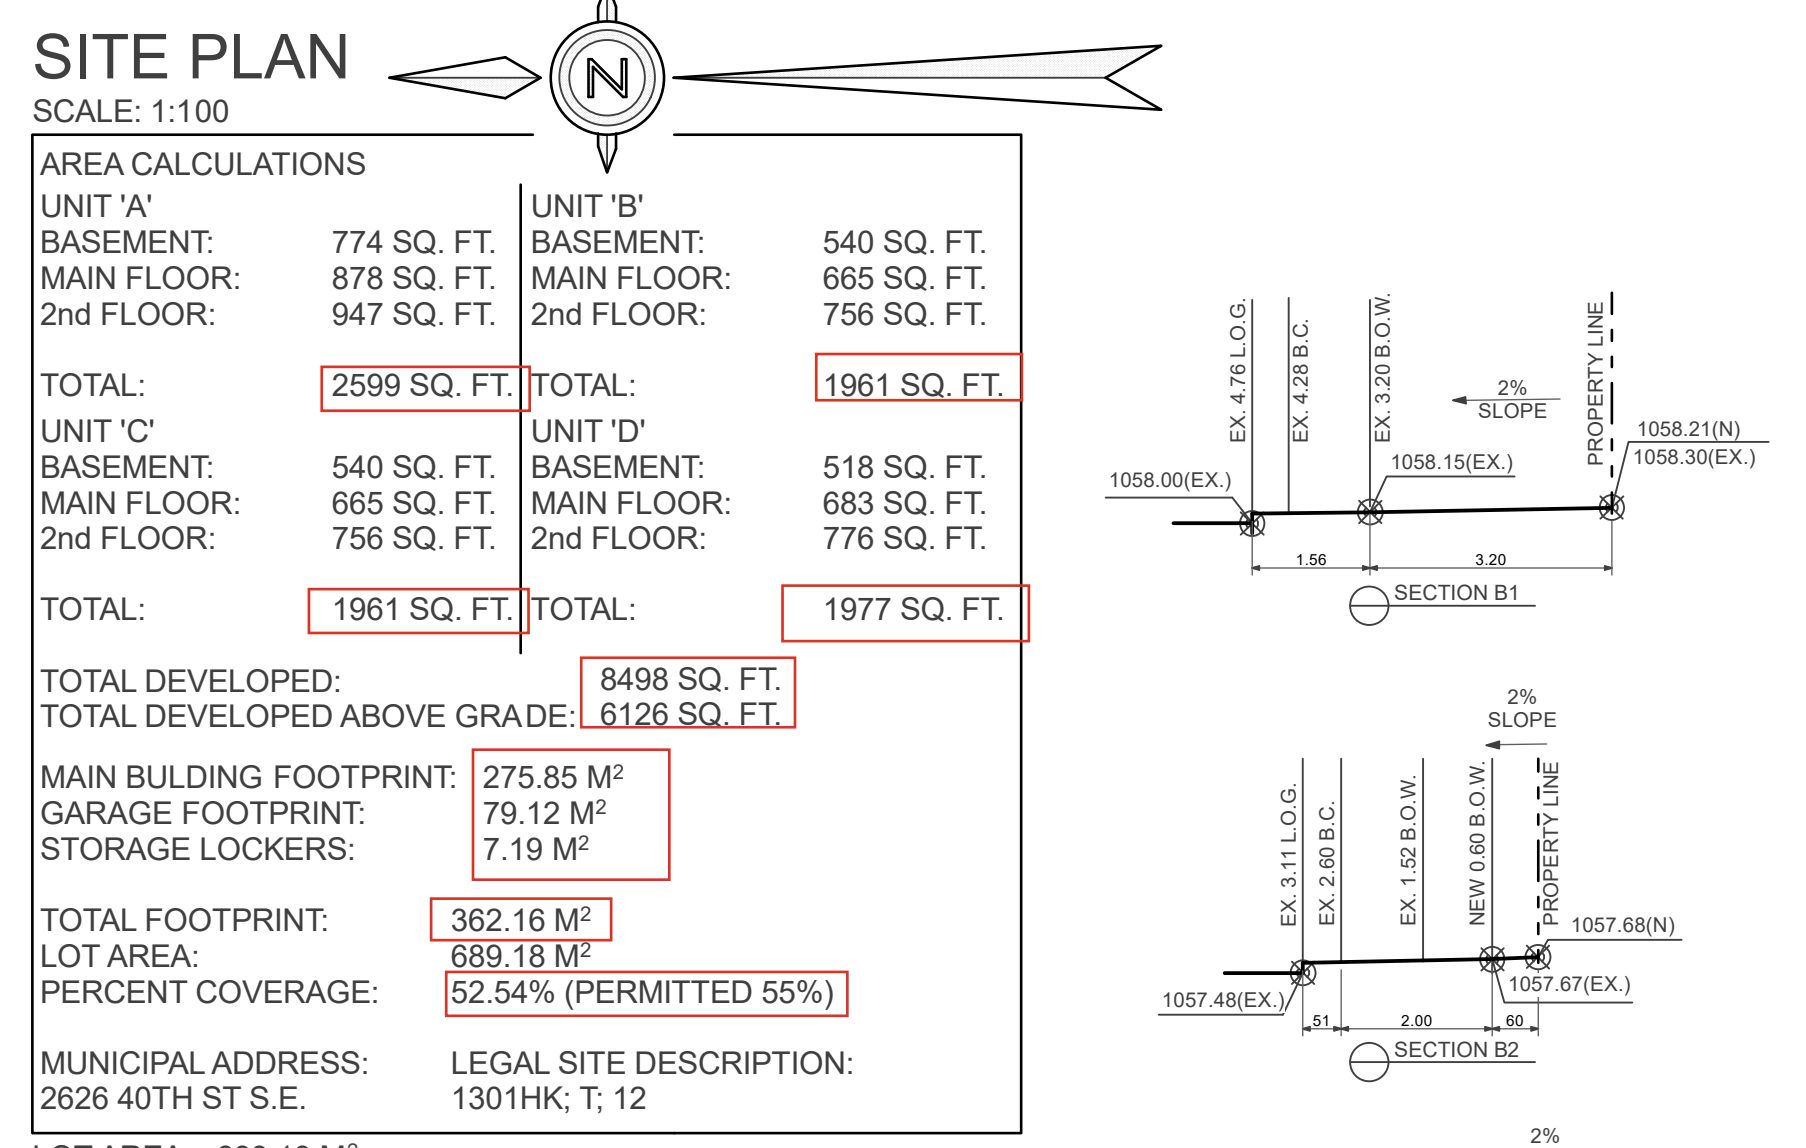
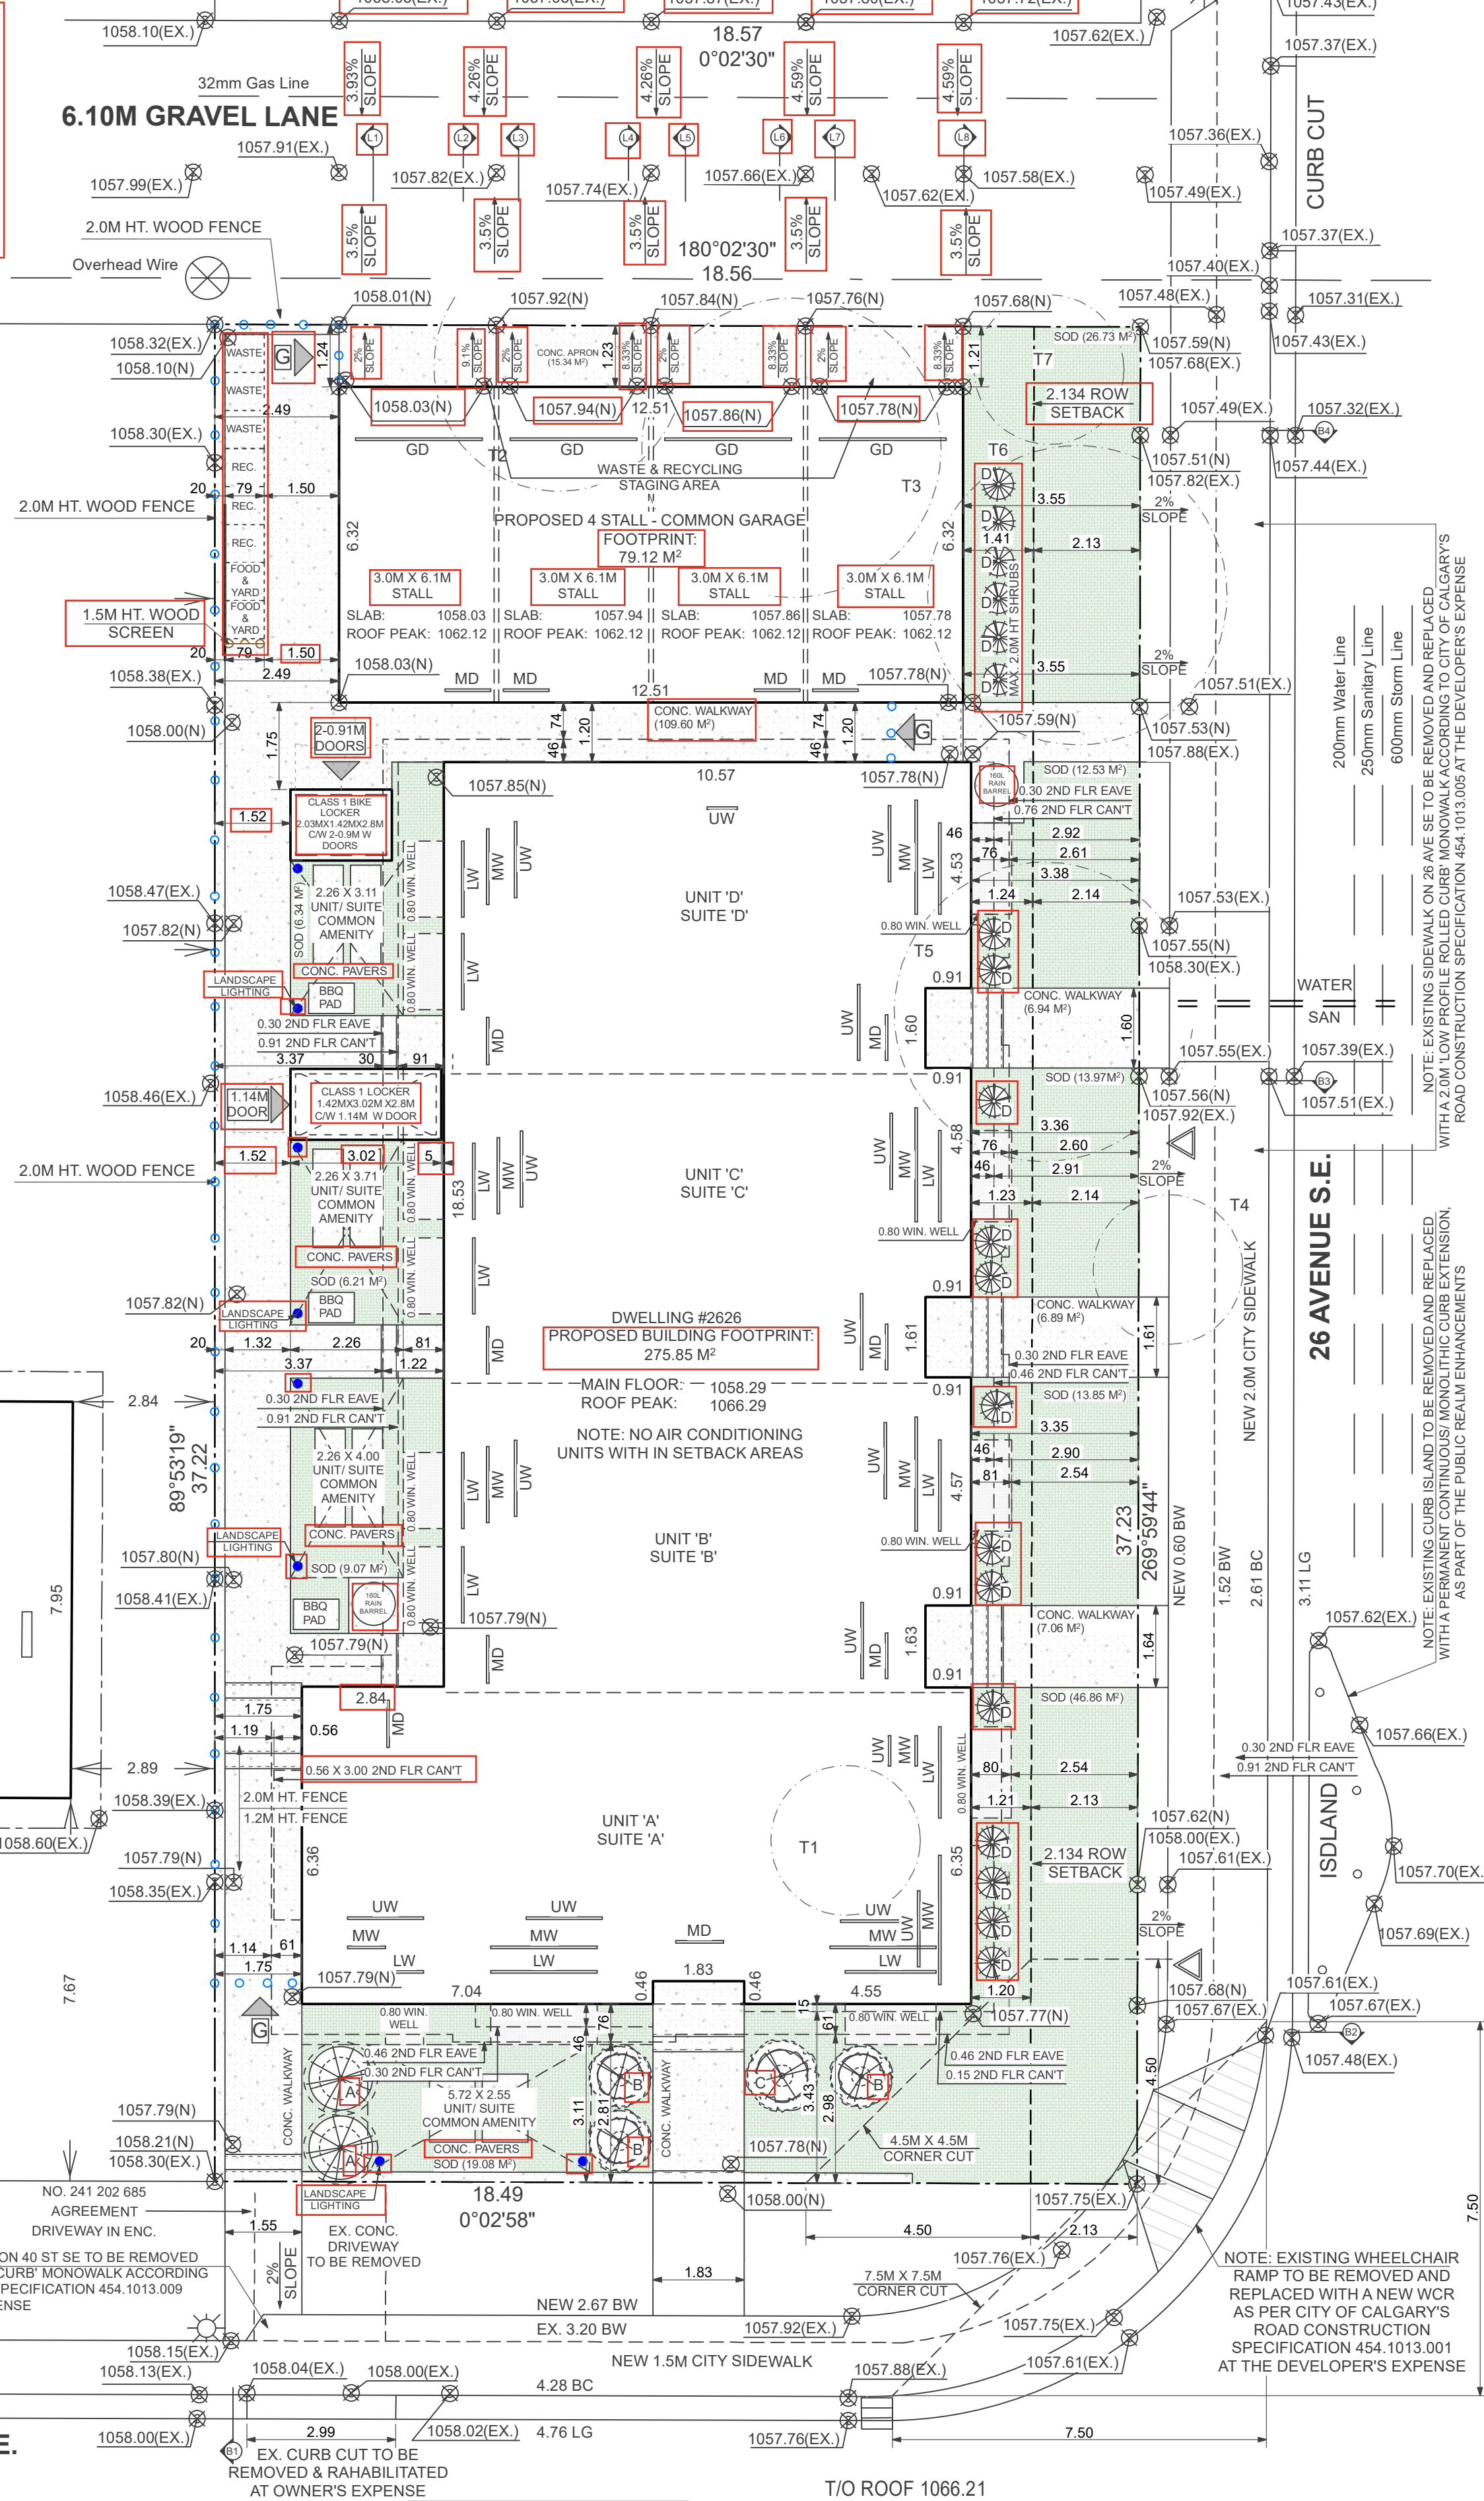
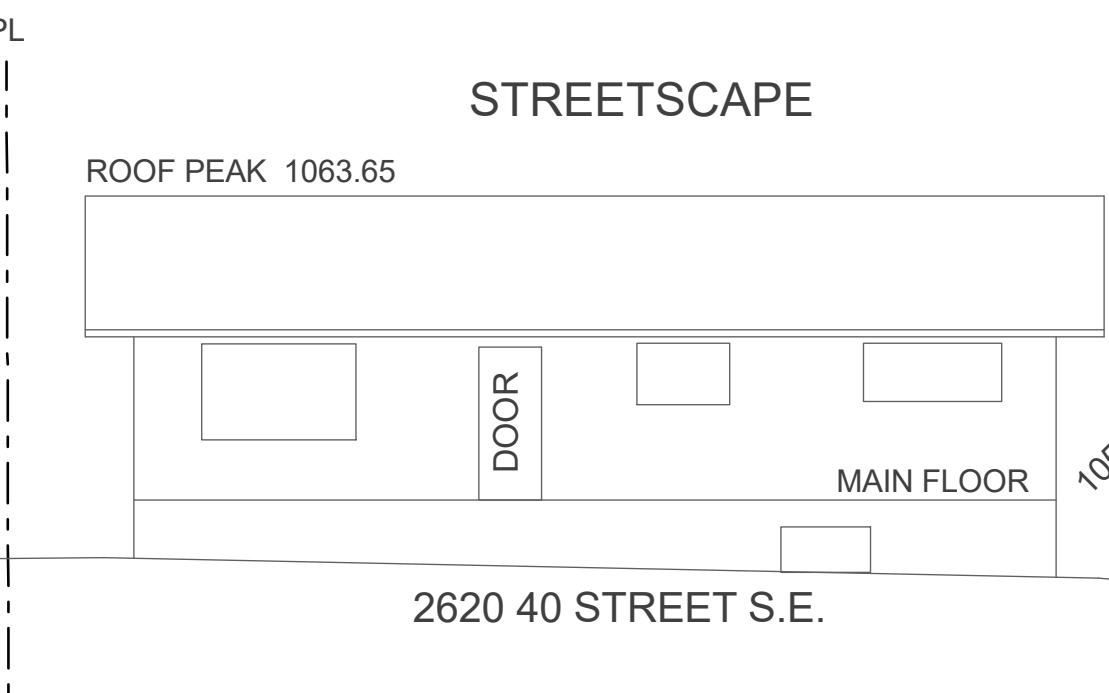
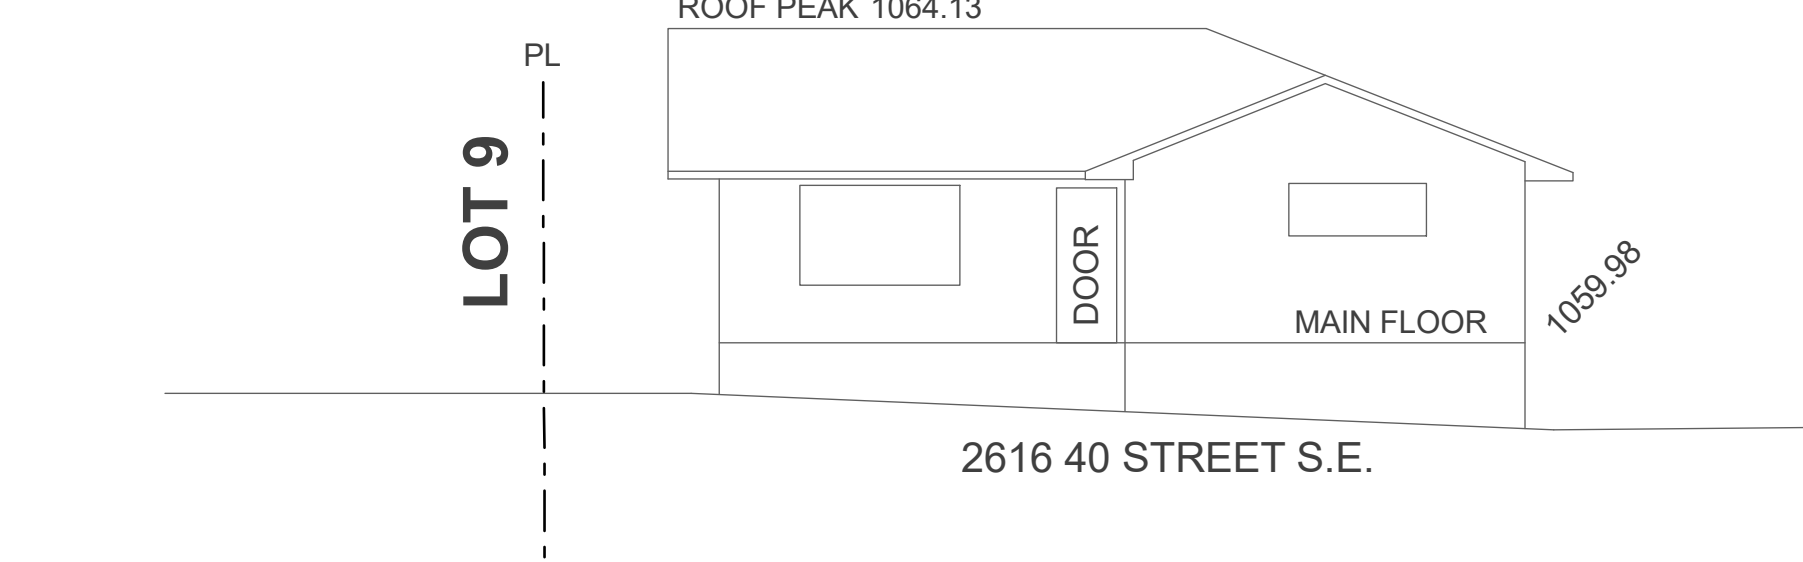
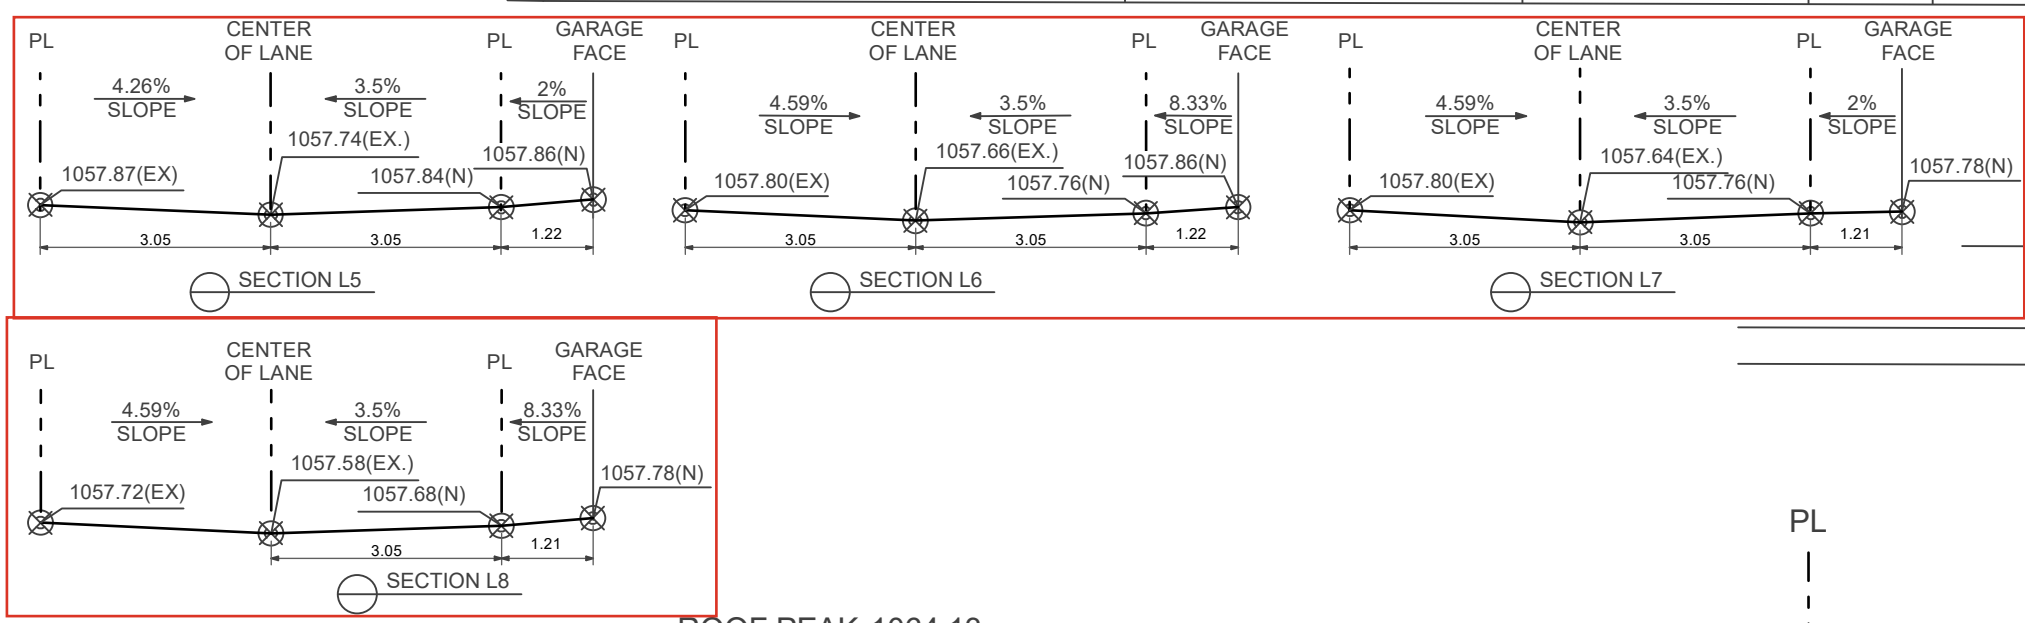
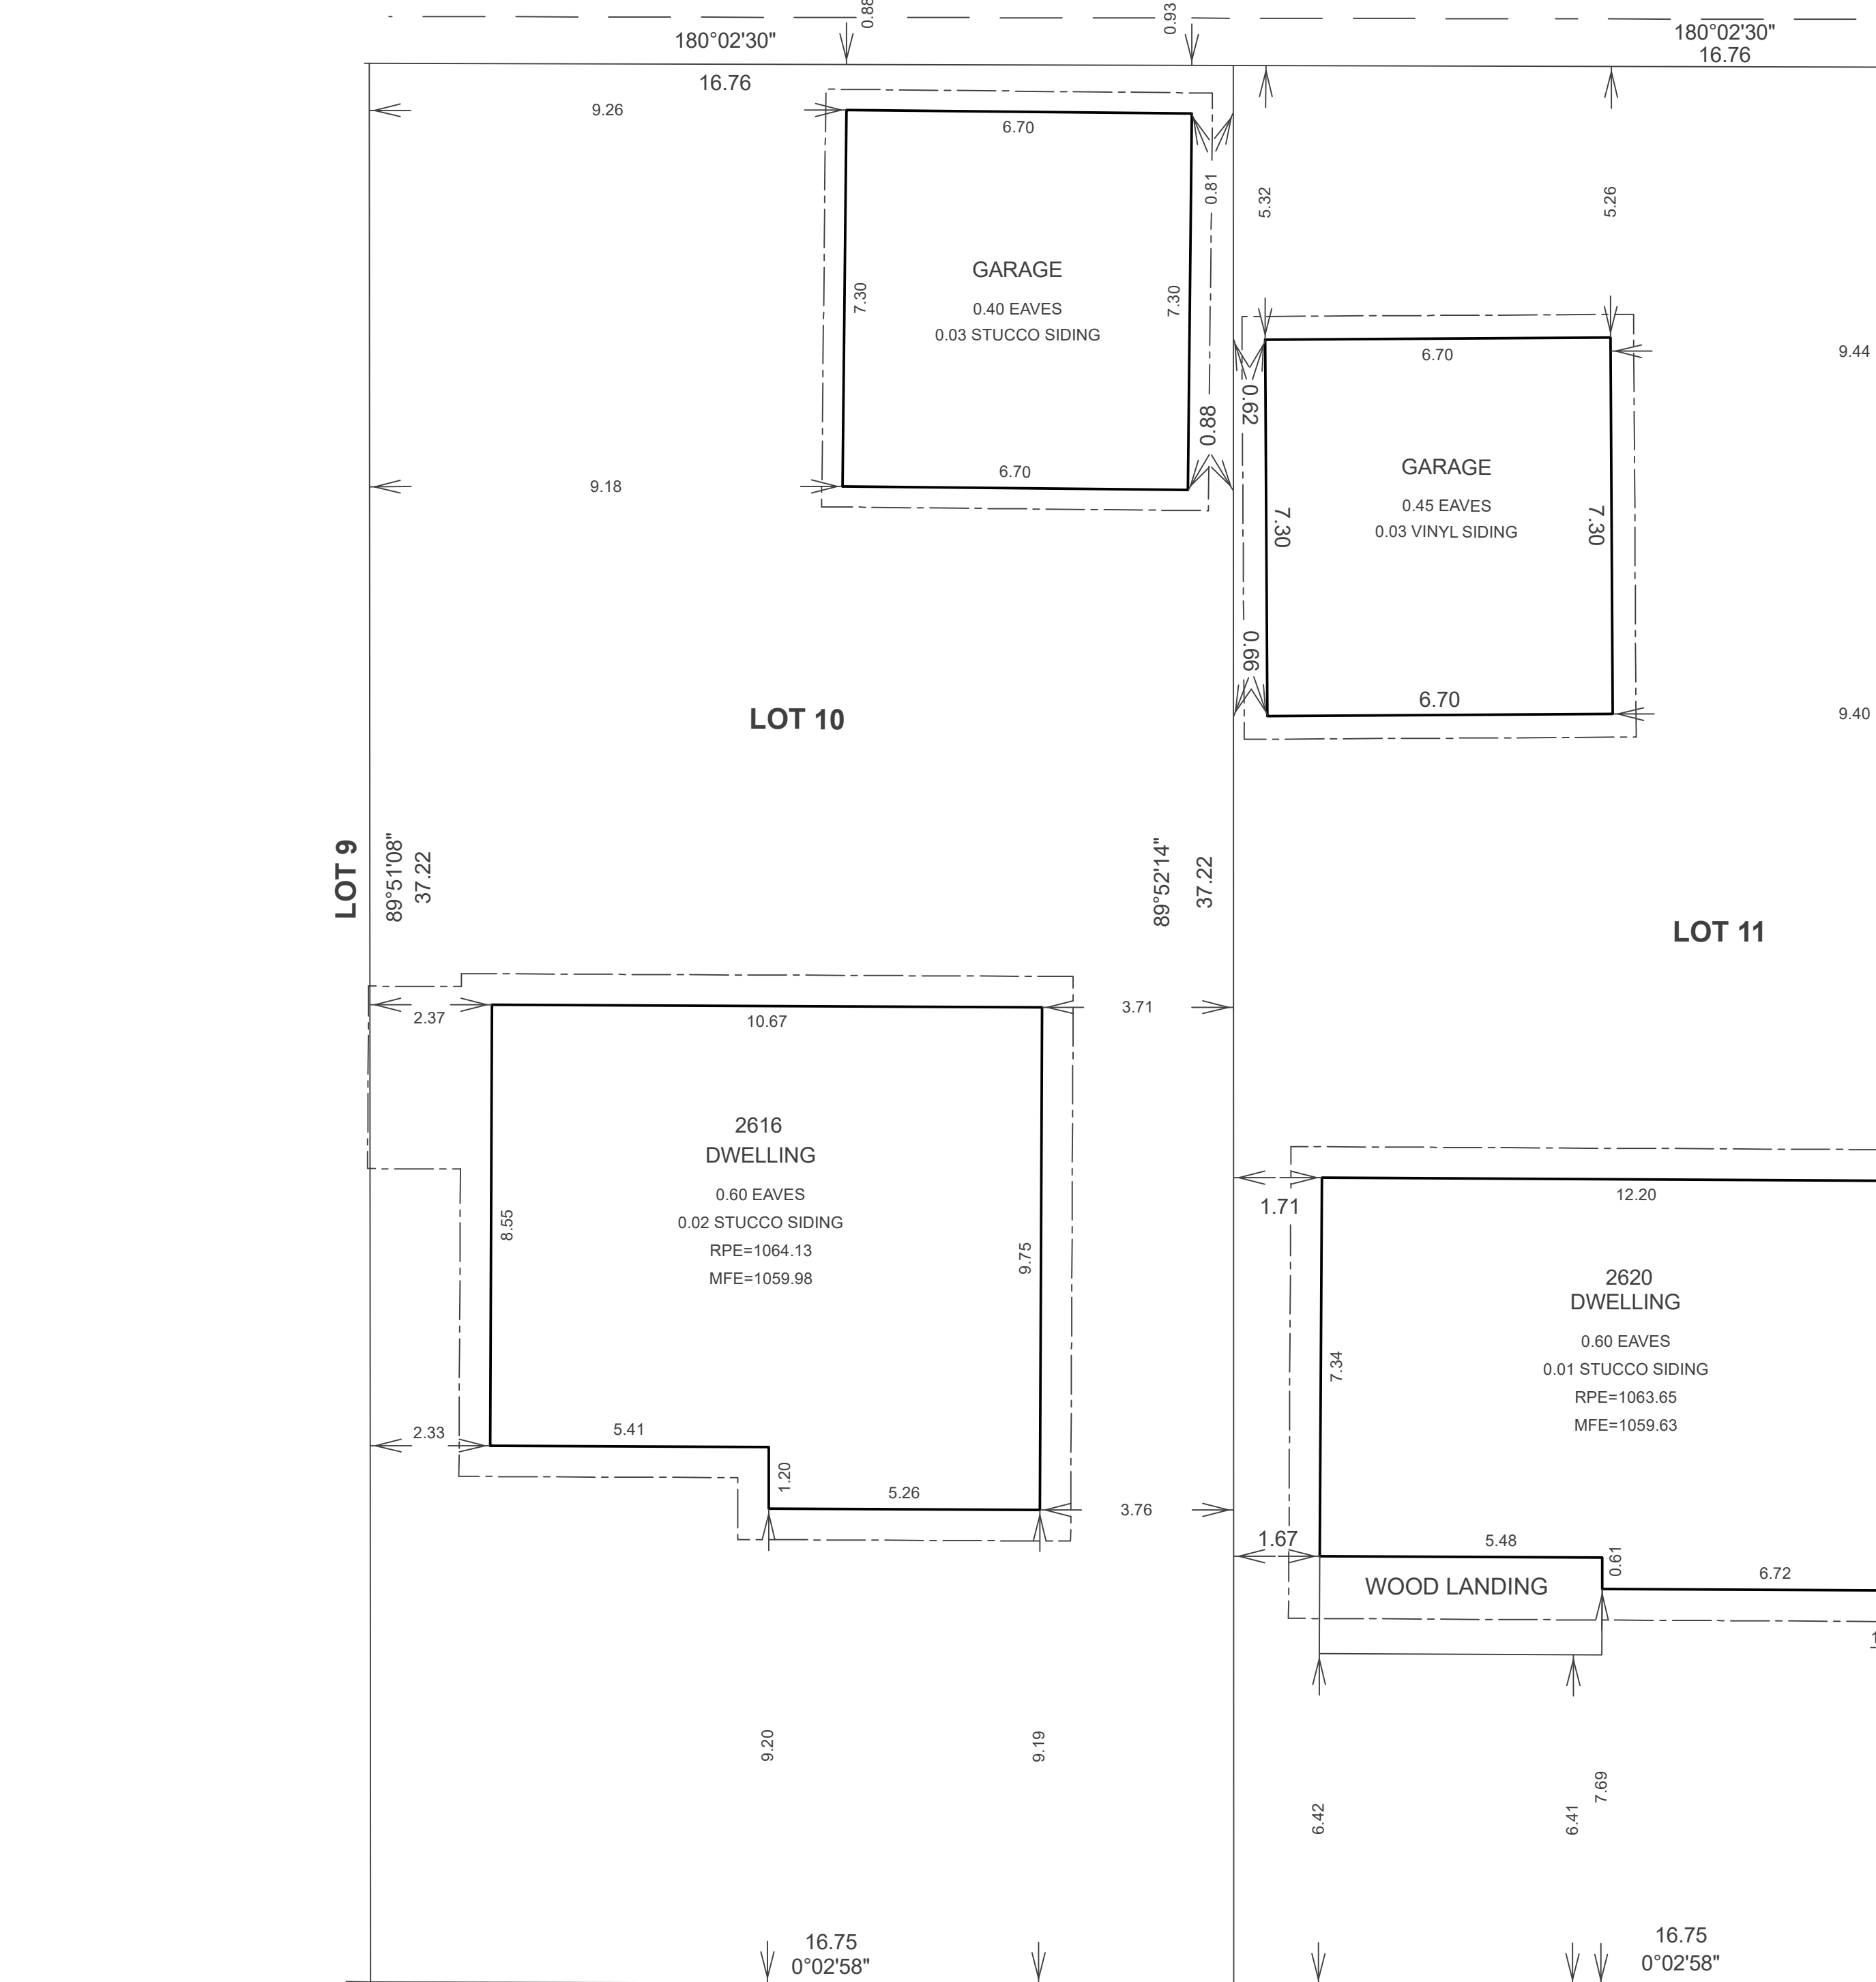
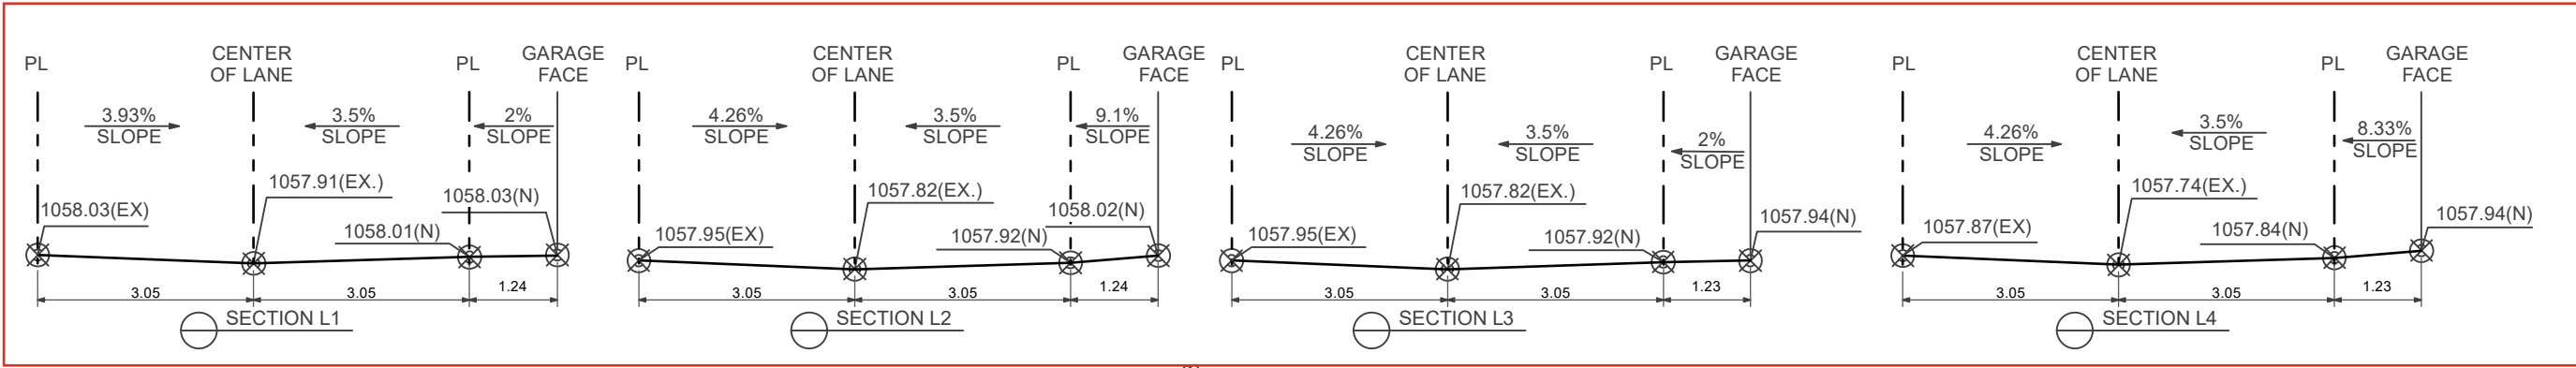
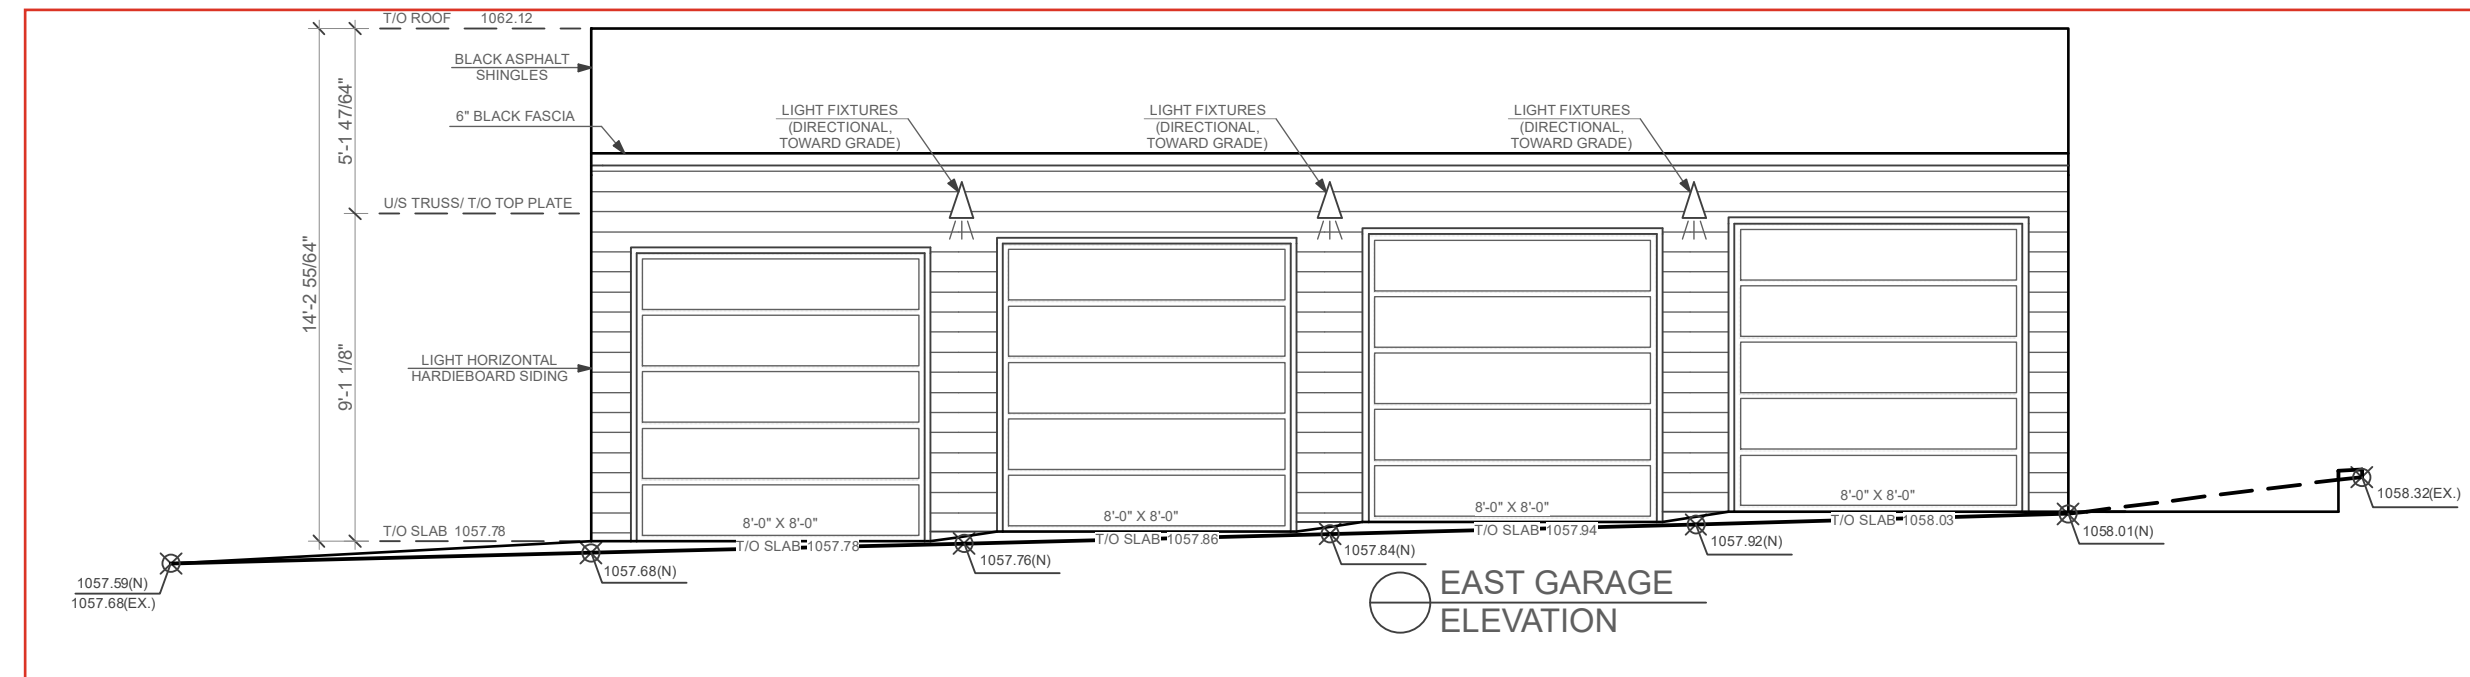
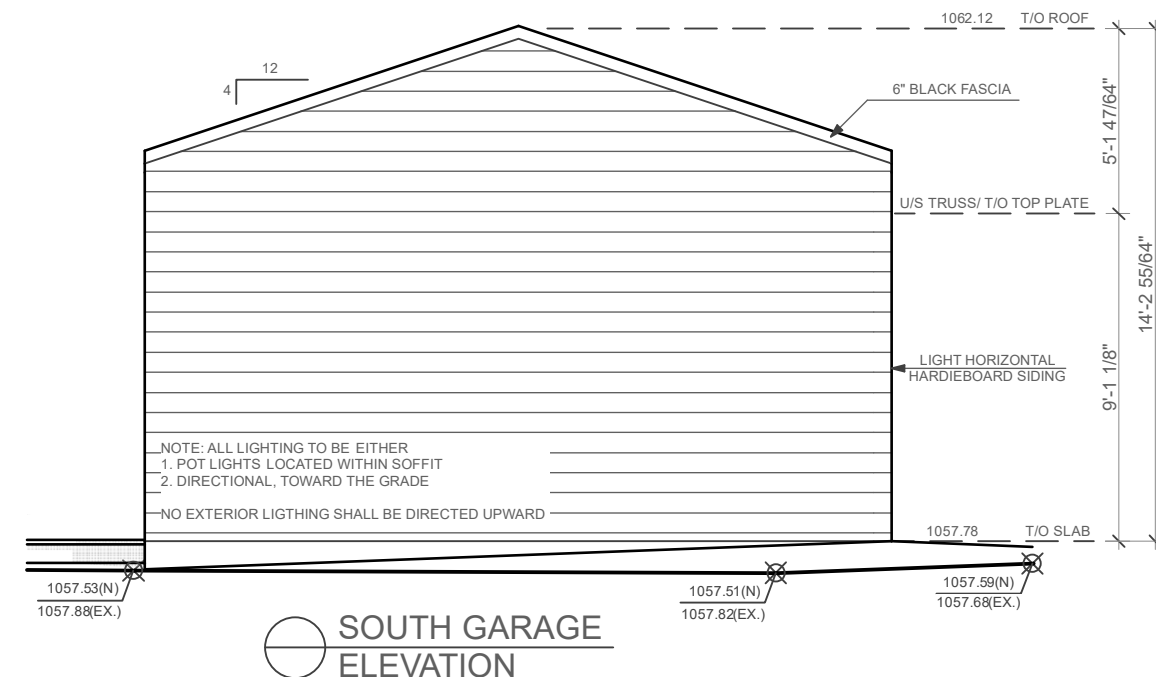
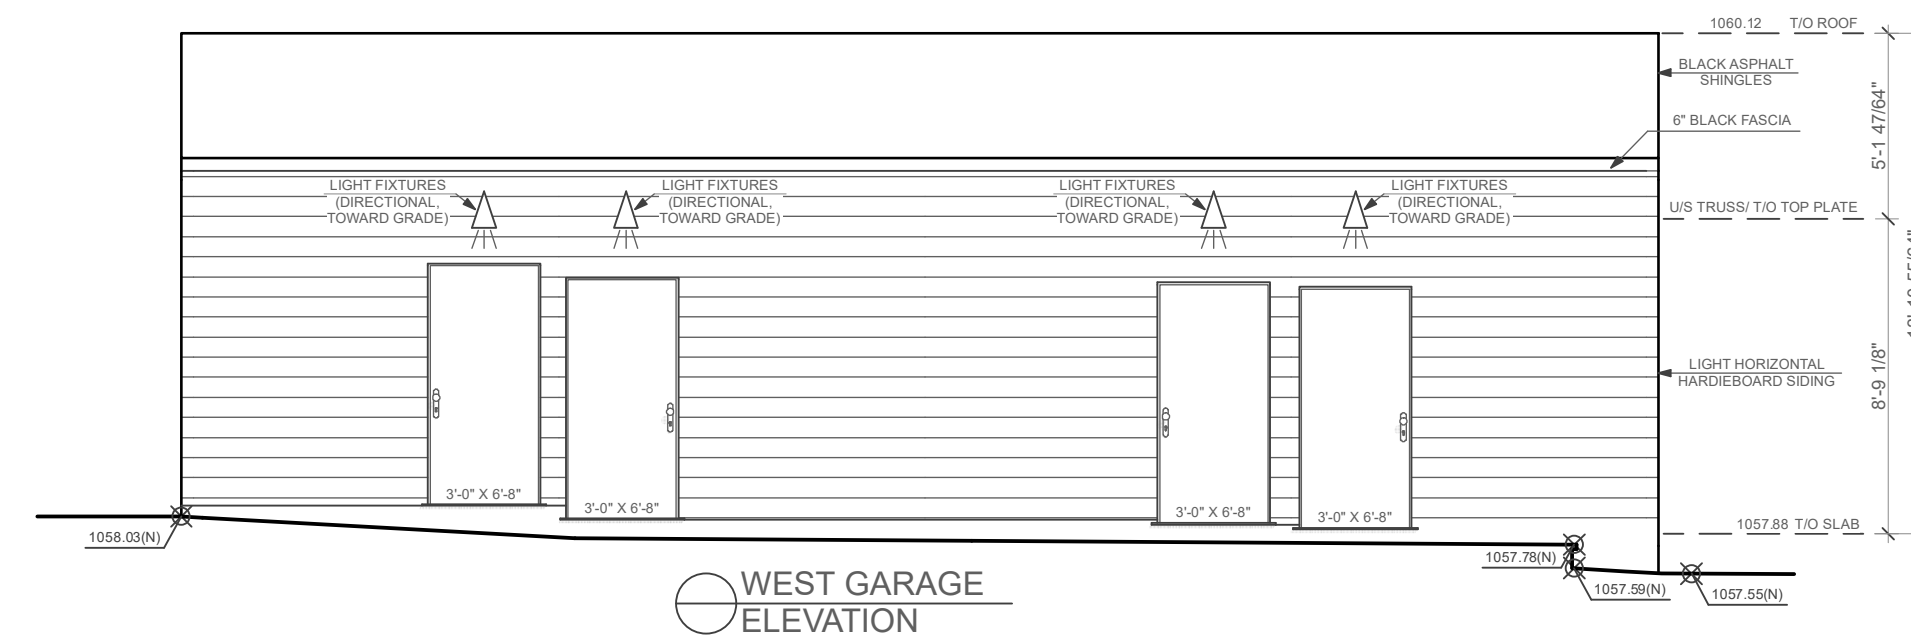
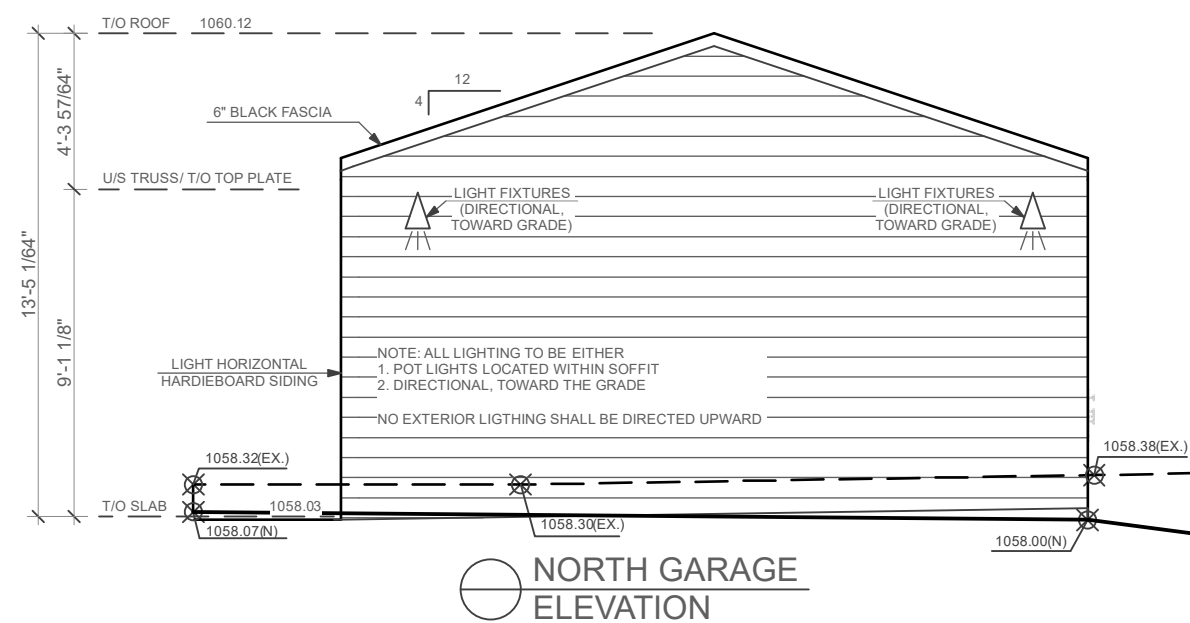
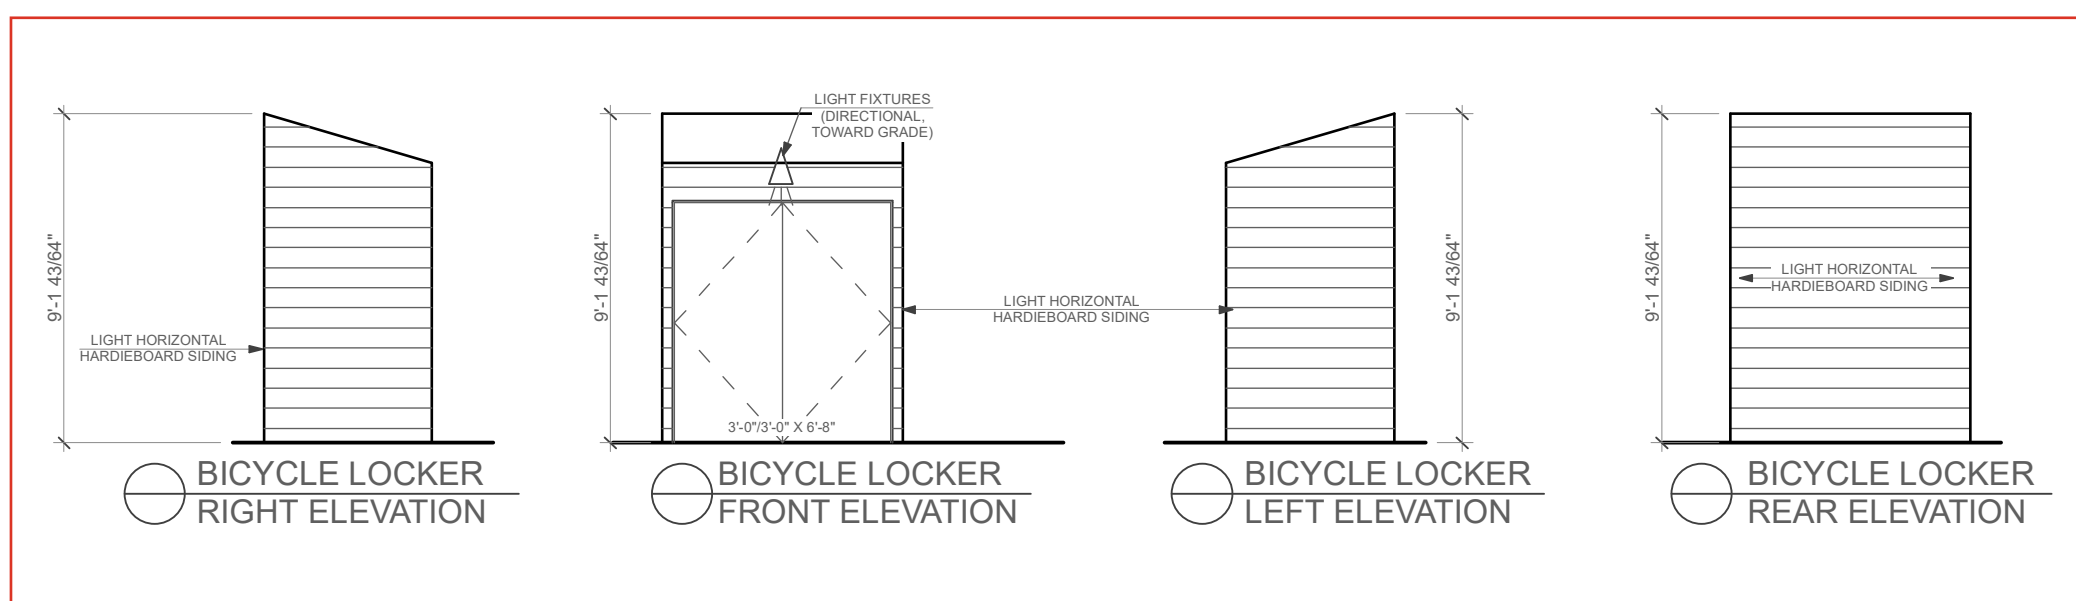
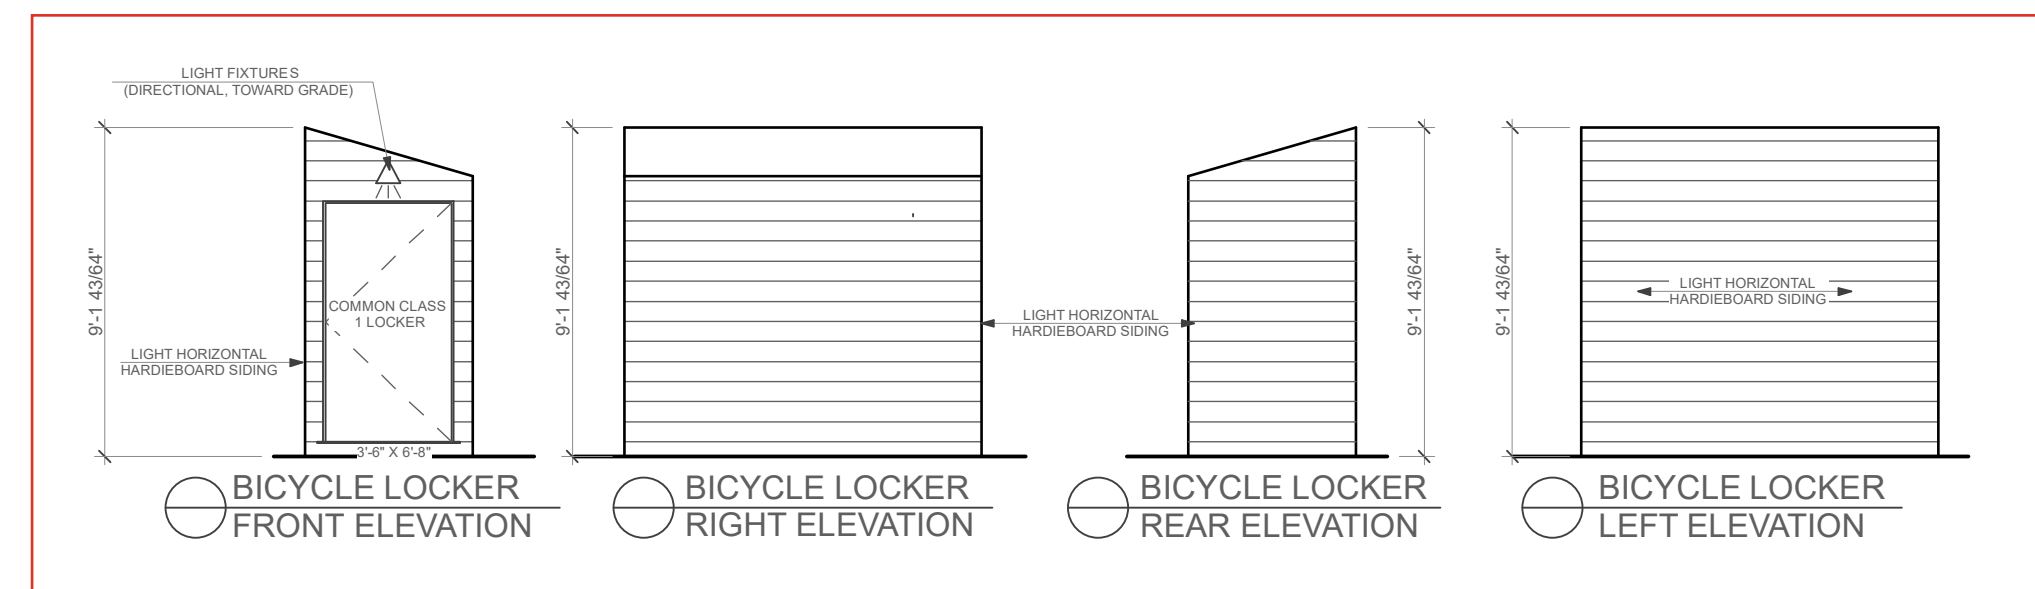


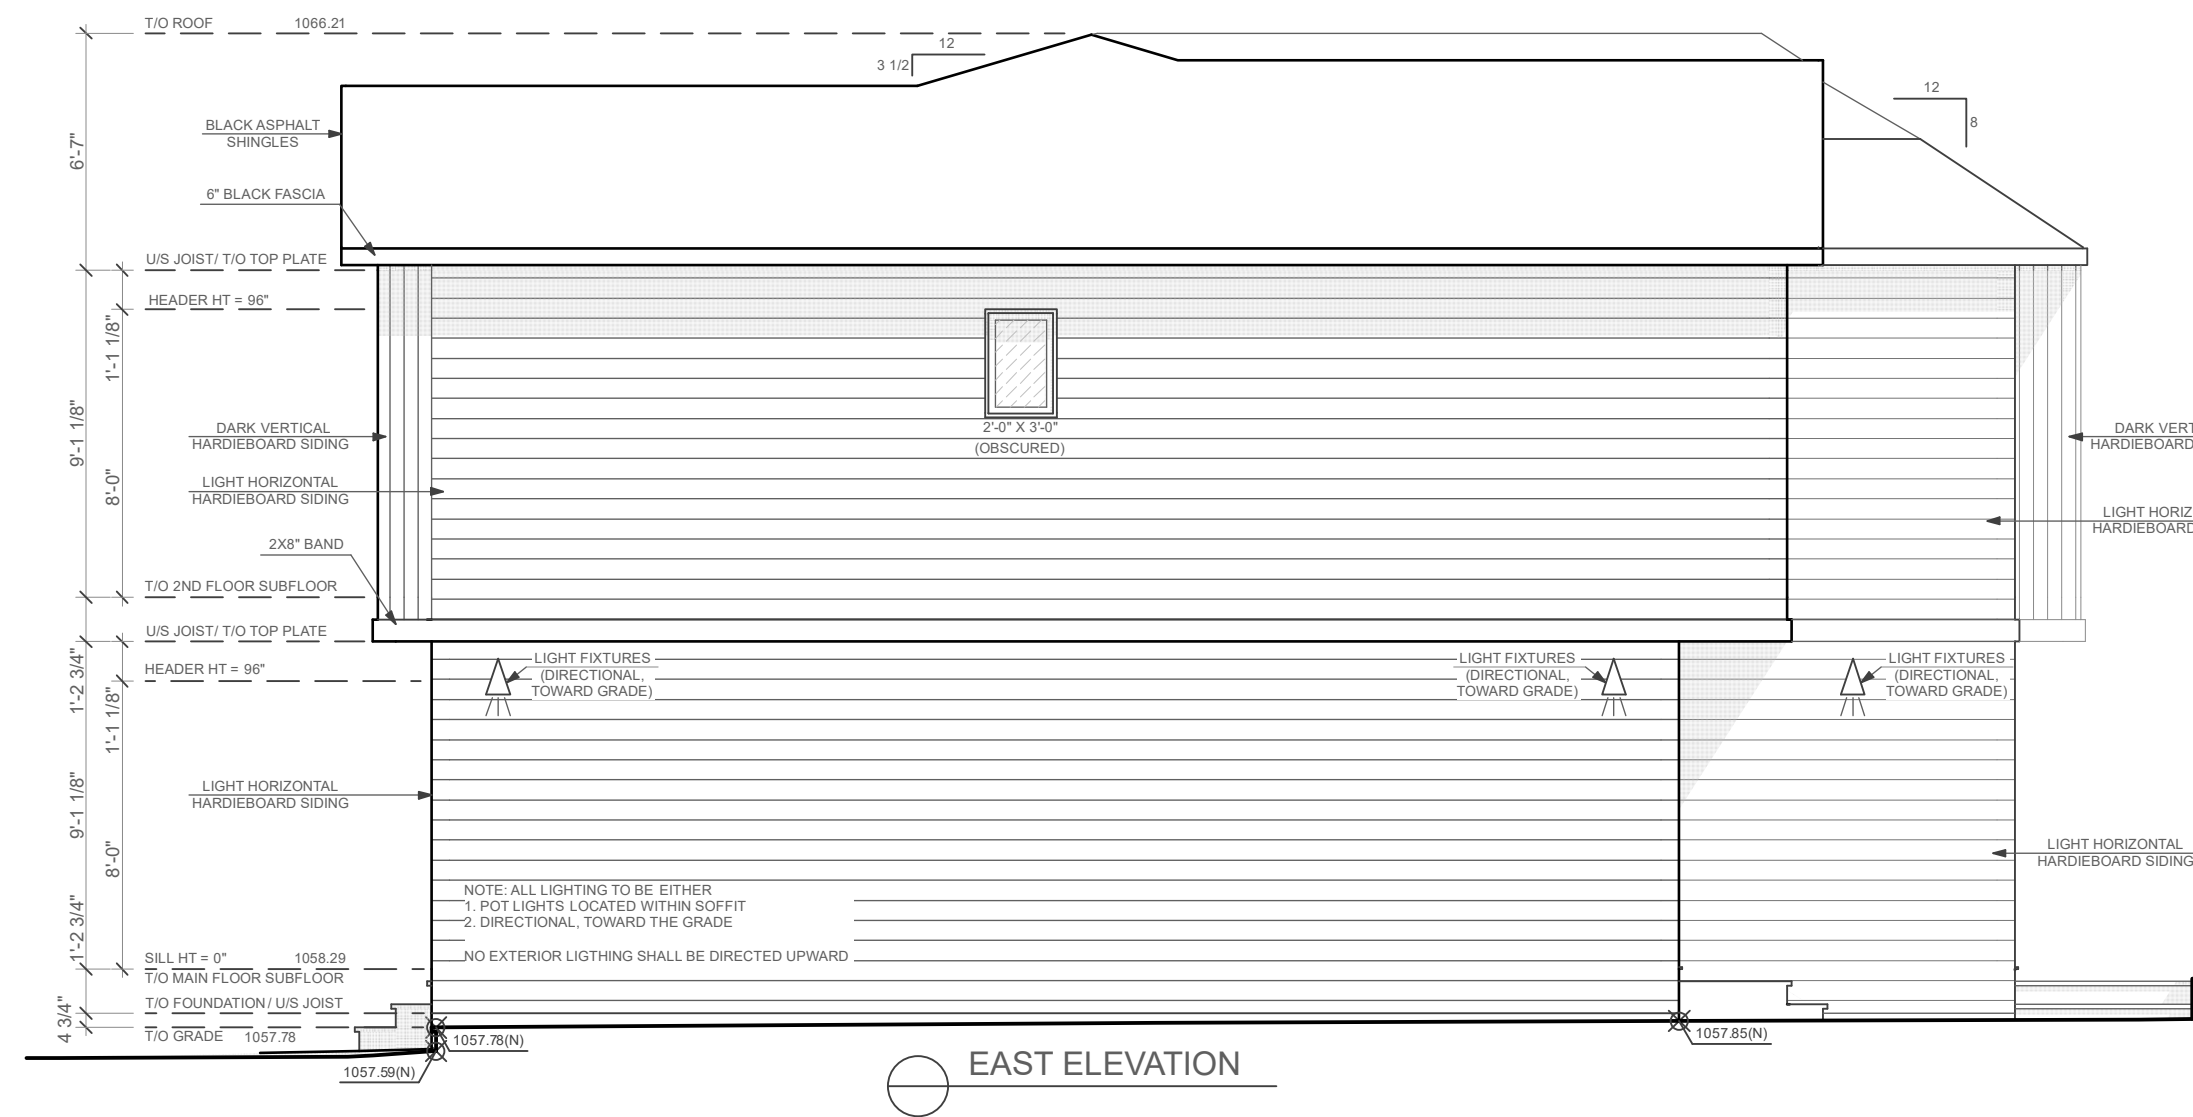

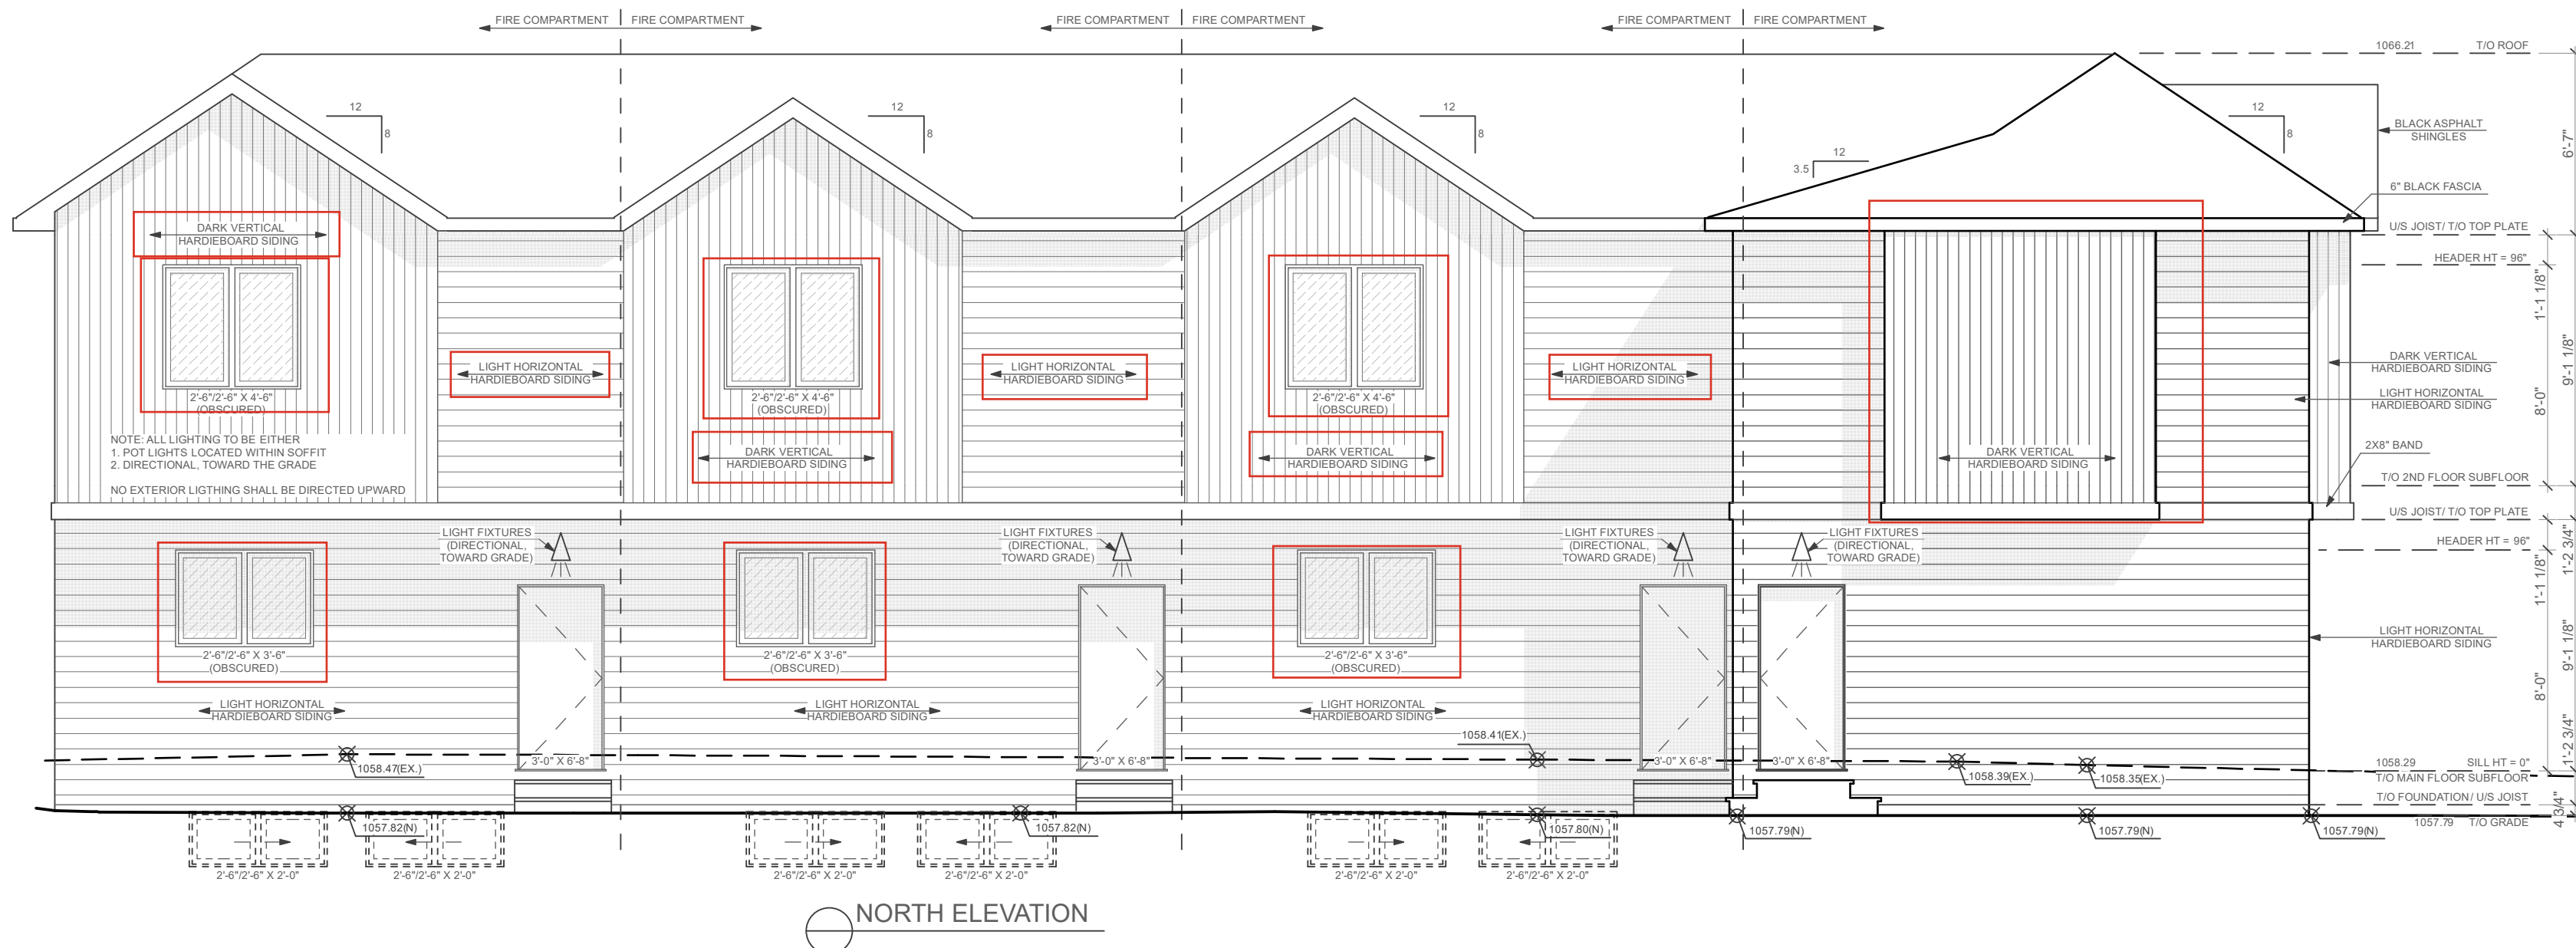

TERMS OF POSSESSION OF THESE DRAWINGS & GENERAL NOTES:

1. TERMS OF POSSESSION OF THESE DRAWINGS & GENERAL NOTES MUST BE READ PRIOR TO REVIEWING THESE DRAWINGS. 2. DO NOT SCALE DRAWINGS.
3. ALL CONSTRUCTION SHALL BE DONE IN ACCORDANCE WITH CURRENT NATIONAL BUILDING CODE - ALBERTA EDITION.
4. THE MUNICIPAL AUTHORITY, BUILDER, TRADES, ENGINEER(S) OR ANY PROFESSIONAL OR NON PROFESSIONAL IN POSSESSION OF THESE DRAWINGS SHALL REVIEW EACH PAGE IN THEIR ENTIRETY AND REPORT ANY ERRORS OR DISCREPANCIES TO THE DESIGNER PRIOR TO START OF CONSTRUCTION.
5. THE DESIGNER IS NOT RESPONSIBLE FOR ANY ERRORS OR DISCREPANCIES THAT ARE NOT REPORTED TO THE DESIGNER PRIOR TO CONSTRUCTION. THEY ARE THE RESPONSIBILITY OF THE BUILDER.
6. ANY CHANGES DURING CONSTRUCTION SHALL BE REPORTED BY THE BUILDER TO THE DESIGNER PRIOR TO MAKING THAT CHANGE.
7. CONTRACTOR MUST CHECK ALL DRAWINGS PRIOR TO BUILDING PERMIT APPLICATION AND CONSTRUCTION OF PROJECT 8. DRAWINGS MUST BE REVIEWED IN THEIR ENTIRETY
9. ALL BEAM AND POST LOCATIONS TO BE VERIFIED ON SITE DURING CONSTRUCTION
10. THE DESIGNER WILL NOT BE RESPONSIBLE FOR MINOR DRAWING ERRORS AFTER CONSTRUCTION START ANY ERRORS OR DISCREPANCIES MUST BE COMMUNICATED TO THE DESIGNER PRIOR TO CONSTRUCTION START IF THIS IS NOT COMMUNICATED TO THE DESIGNER THE RESPONSIBILITY OF THESE ERRORS ARE THE CONTRACTORS OR CLIENTS