



DEVELOPMENT
PERMIT
DECISION
RENDERED
ON THIS PLAN

The material in this plan is reflects Richview Engineering Inc's best judgment in light of the information available to them at the time of preparation. Any uses, which a third party makes of this plan, or reliance on or decisions made based on it, are the responsibilities of such third parties. Richview Engineering inc. accepts no responsibilities for damages, if any, suffered by any third party as a result of decisions made or actions based on this plan.

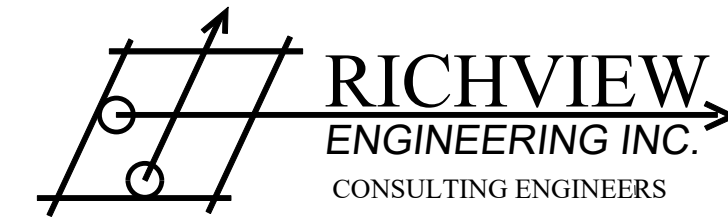

UNIT 130, 201 - 38th AVE NE CALGARY, ALBERTA T2E 2M3
PHONE: (403) 230-3218 FAX: (403) 230-3208

THIS DRAWING MAY NOT BE REPRODUCED OR COPIED WITHOUT THE EXPRESS WRITTEN CONSENT OF RICHVIEW ENGINEERING INC.

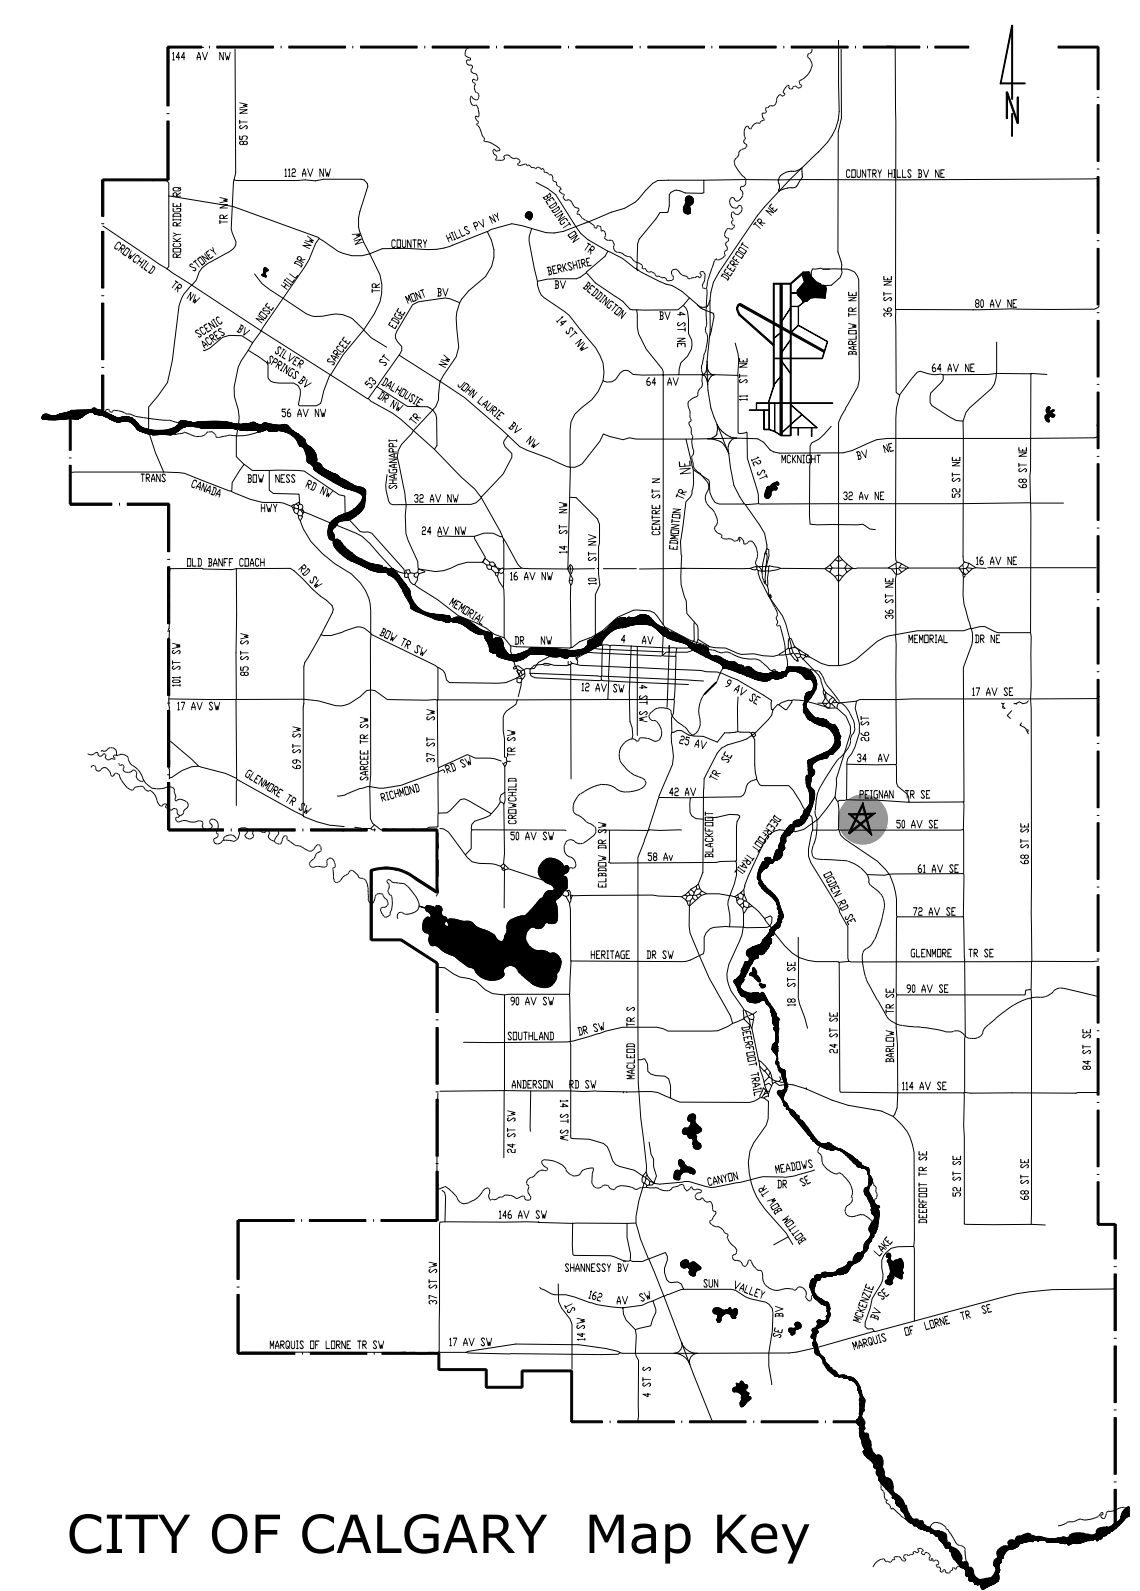

CITY OF CALGARY Map Key

WITHIN THE S. 1/2 SEC. 4 TWP. 24 RGE. 29, W4M

LEGEND
Distances are shown in metres
Bearings are shown in degrees, minutes and seconds.
Survey was conducted on MAY 02 2026.
Elevations are in metres and are shown thus:
x1118.23 indicating an elevation of 1118.23 at the "x" symbol.

- Statutory Iron Post found shown thus: [Symbol]
- Catch Basin shown thus: [Symbol]
- Power Pole shown thus: [Symbol]
- Fire Hydrant shown thus: [Symbol]
- Lightpole shown thus: [Symbol]
- Parking Payment Station shown thus: [Symbol]
- Traffic Sign/Light Post shown thus: [Symbol]
- Storm Sewer/Manhole shown thus: [Symbol]
- Sanitary Sewer/Manhole shown thus: [Symbol]
- Water main/Valve shown thus: [Symbol]
- Gas shown thus: [Symbol]
- Electric shown thus: [Symbol]
- Fence shown thus: [Symbol]
- Deciduous tree shown thus: [Symbol]

Coniferous tree shown thus: [Symbol]
Bush/Shrub/Group of Tree shown thus: [Symbol]
Grass shown thus: [Symbol]
Concrete sidewalk shown thus: [Symbol]
The following abbreviations may appear on this plan:
'LOG' denotes Lip Of Cutter.
'FOC' denotes Face Of Curb.
'BOC' denotes Back Of Curb.
'BOW' denotes Back Of Walk
'Fd.' denotes Found.
'I.' denotes Statutory Iron Post.
'CBR' denotes CatchBasin Rim.
'MHR' denotes ManHole Rim.
'ASCM' denotes Alberta Survey Control Monument.

PROJECT: 2543 48 AV SE	FILE NUMBER: 2653
ADDRESS: 2543 48 AV SE Calgary, AB	
FIELD WORK BY: TIM WHYTE	
DRAW BY: DC	SCALE : 1:150
APPROVED BY: ROBIN LI P.ENG.	DATE: MAY 26 2026

SITE TOPOGRAPHIC

