

LEGEND

PROPERTY LINE

EXISTING TREES TO REMAIN

PROPOSED DECIDUOUS TREES

PROPOSED CONIFEROUS TREES

PROPOSED DECIDUOUS SHRUBS

PROPOSED CONIFEROUS SHRUBS

PROPOSED PERENNIAL/GRASS

TOPSOIL AND SOD

FESCUE SOD

ROCK MULCH BED - COURSE

ROCK MULCH BED - FINE

ARTIFICIAL TURF


PLANT LIST - THIS PAGE

KEY	QTY	COMMON NAME/SCIENTIFIC NAME	SIZE	REMARKS
DECIDUOUS TREES				
A	2	WHITE BIRCH / BETULA PAPPYRIFERA	65 mm cal	SPECIMEN, W.B. MACHINE DUG WITH MIN. 10 BRANCHES IN WELL BRANCHED HEAD, STRAIGHT TRUNK, MIN. HT. 4.5m, BRANCHING HT. 1.5m.
B	0	PATMORE ASH / FRAXINUS PENNSYLVANICA "PATMORE"	75 mm cal	SPECIMEN, W.B. MACHINE DUG WITH MIN. 10 BRANCHES IN WELL BRANCHED HEAD, STRAIGHT TRUNK, MIN. HT. 4.5m, BRANCHING HT. 1.5m.
C	6	PRAIRIE SPIRE GREEN ASH / FRAXINUS PENNSYLVANICA "PRIDE"	75 mm cal	SPECIMEN, W.B. MACHINE DUG WITH MIN. 10 BRANCHES IN WELL BRANCHED HEAD, STRAIGHT TRUNK, MIN. HT. 4.5m, BRANCHING HT. 1.5m.
D	12	TREMBLING ASPEN / POPULUS TREMULOIDES	65 mm cal	SPECIMEN, W.B. MACHINE DUG WITH MIN. 10 BRANCHES IN WELL BRANCHED HEAD, STRAIGHT TRUNK, MIN. HT. 6.0m, BRANCHING HT. 1.5m.
E	1	MAYDAY / PRUNUS PADUS	65 mm cal	SPECIMEN, W.B. MACHINE DUG WITH MIN. 10 BRANCHES IN WELL BRANCHED HEAD, STRAIGHT TRUNK, MIN. HT. 6.0m, BRANCHING HT. 1.5m.
CONIFEROUS TREES				
F	2	MOUNTAIN PINE / PINUS UNICATA	3.0m ht.	SPECIMEN, W.B. MACHINE DUG WITH SINGLE UPRIGHT LEADER, STRAIGHT TRUNK, WELL BRANCHED FULL FORM.
G	3	COLORADO GREEN SPRUCE / PICEA PUNGENS	1.8m ht.	SPECIMEN, W.B. MACHINE DUG WITH SINGLE UPRIGHT LEADER, STRAIGHT TRUNK, WELL BRANCHED FULL FORM.
DECIDUOUS SHRUBS				
H	3	SASKATOON BERRY / AMELANCHIER ALNIFOLIA	#5 CONTAINER	SPECIMEN, CONTAINER GROWN, WITH MINIMUM 3 STALKS IN WELL BRANCHED PLANT, MIN. 900mm HT.
J	0	WOLF WILLOW (SILVER BERRY) / ELAEAGNUS COMMUTATA	#3 CONTAINER	SPECIMEN, CONTAINER GROWN, WITH MINIMUM 3 STALKS IN WELL BRANCHED PLANT, MIN. 600mm HT.
K	6	SIBERIAN CORAL DOGWOOD / CORNUS ALBA "SIBIRICA"	#3 CONTAINER	SPECIMEN, CONTAINER GROWN, WITH MINIMUM 3 STALKS IN WELL BRANCHED PLANT, MIN. 600mm HT.
L	2	BEAKED HAZELNUT / CORYLUS CORNUTA	#3 CONTAINER	SPECIMEN, CONTAINER GROWN, WITH MINIMUM 3 STALKS IN WELL BRANCHED PLANT, MIN. 600mm HT.
M	29	SHRUBBY CINQUEFOIL / DASYPHORA FRUTICOSA	#3 CONTAINER	SPECIMEN, CONTAINER GROWN, WITH MINIMUM 3 STALKS IN WELL BRANCHED PLANT, MIN. 600mm HT.
N	8	GOOSEBERRY / RIBES OXYACANTHOIDES	#3 CONTAINER	SPECIMEN, CONTAINER GROWN, WITH MINIMUM 3 STALKS IN WELL BRANCHED PLANT, MIN. 600mm HT.
P	0	PRICKLY ROSE / ROSA ACICULARIS	#3 CONTAINER	SPECIMEN, CONTAINER GROWN, WITH MINIMUM 3 STALKS IN WELL BRANCHED PLANT, MIN. 600mm HT.
CONIFEROUS SHRUBS				
Q	36	CREeping JUNIPER / JUNIPERUS HORIZONTALIS	#3 CONTAINER	SPECIMEN, CONTAINER GROWN, WITH MINIMUM 3 STALKS IN WELL BRANCHED PLANT, MIN. 600mm HT.
R	4	ROCKY MOUNTAIN JUNIPER / JUNIPERUS SCOPULORUM	#3 CONTAINER	SPECIMEN, CONTAINER GROWN, WITH MINIMUM 3 STALKS IN WELL BRANCHED PLANT, MIN. 600mm HT.
T	3	MUDDY PINE / PINUS MUGO	#3 CONTAINER	SPECIMEN, CONTAINER GROWN, WITH MINIMUM 3 STALKS IN WELL BRANCHED PLANT, MIN. 600mm HT.
PERENNIALS/ORNAMENTAL GRASSES/VINES				
U	11	YARROW / ACHILLEA MILLEFOLIUM	#2 CONTAINER	SPECIMEN, CONTAINER GROWN, FREE OF DISEASE AND INSECTS, WELL ROOTED AND FULL FORM.
V	20	WHITE SAGEBRUSH / ARTEMISIA LUDOVICIANA	#2 CONTAINER	SPECIMEN, CONTAINER GROWN, FREE OF DISEASE AND INSECTS, WELL ROOTED AND FULL FORM.
W	0	WILD BERGAMOT / MANARDA FISTULOSA	#2 CONTAINER	SPECIMEN, CONTAINER GROWN, FREE OF DISEASE AND INSECTS, WELL ROOTED AND FULL FORM.
X	182	BROWN-EYED SUSAN / RUDBECKIA TRELOBA	#2 CONTAINER	SPECIMEN, CONTAINER GROWN, FREE OF DISEASE AND INSECTS, WELL ROOTED AND FULL FORM.
Y	26	SWEETGRASS / HIEROCHLOA ACDRATA	#2 CONTAINER	SPECIMEN, CONTAINER GROWN, FREE OF DISEASE AND INSECTS, WELL ROOTED AND FULL FORM.
Z	0	VIRGINIA CREEPER / PARTHENOCCISSUS QUINQUEFOLIA	#2 CONTAINER	SPECIMEN, CONTAINER GROWN, FREE OF DISEASE AND INSECTS, WELL ROOTED AND FULL FORM.

- PLANTING NOTES**
- LOCATION OF ALL PLANT MATERIAL TO BE MARKED OUT ON SITE AND APPROVED BY CONTRACT ADMINISTRATOR PRIOR TO PLANTING.
 - PLANT SPACING, UNLESS OTHERWISE NOTED:
DECIDUOUS TREES: 6.0m MIN.
CONIFEROUS TREES: 3.0m MIN.
SHRUB SPACING:
DECIDUOUS SHRUBS:
SMALL DECIDUOUS SHRUBS 600mm O.C.
LARGE DECIDUOUS SHRUBS 900mm O.C.
 - ALL PLANT MATERIAL TO BE BEST QUALITY. PLANT MATERIAL TO BE REVIEWED ON SITE BY LANDSCAPE ARCHITECT ON SITE PRIOR TO PLANTING. PLANTS NOT ACCEPTABLE ARE TO BE REPLACED AND NEW PLANTS APPROVED PRIOR TO PLANTING. REPLACEMENTS ARE AT THE CONTRACTOR'S OWN COST.
 - ALL PLANTING EXCAVATIONS ARE TO BE REVIEWED AND APPROVED BY PROJECT LANDSCAPE ARCHITECT PRIOR TO PLACEMENT OF DRAINAGE COURSE, FILTER FABRIC AND/OR SOIL.
 - SHRUB BEDS AT PARKING AREA TO HAVE PLANTS SET BACK SO THAT THERE IS A 450mm WIDE MULCH EDGE ALONG CURB WITH FULL GROWTH OF PLANTS.
 - ALL PLANTING BEDS (SHRUB BED OR MULCH BED) WITH TREES MUST HAVE MINIMUM 800mm DEPTH PLANTING SOIL WHERE INDICATED ON THE DRAWINGS.
 - PLANT MATERIAL MUST BE NO. 1 GRADE NURSERY STOCK, SUPPLIED AND INSTALLED IN CONFORMANCE WITH THE LATEST EDITION OF THE CANADIAN NURSERY LANDSCAPE ASSOCIATION "CANADIAN STANDARDS FOR NURSERY STOCK".
 - REFER TO WRITTEN SPECIFICATIONS.

PLANTING PLAN
SCALE 1:150

DEVELOPMENT
PERMIT
DECISION
RENDERED
ON THIS PLAN

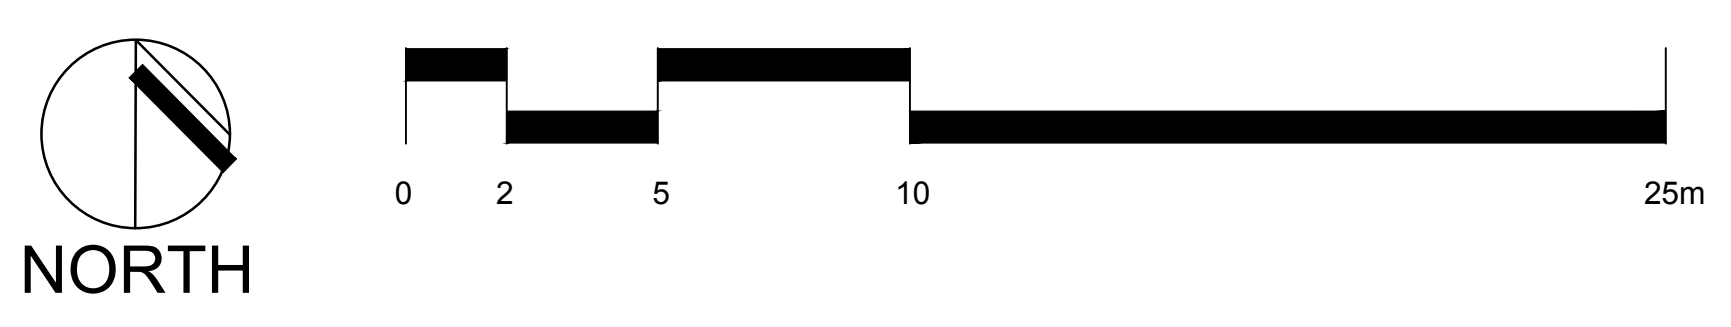

number TEN
rchitectural group

Winnipeg Office: 204.942.0981
Victoria Office: 250.360.2106

architecture • interior design • planning

**PODIUM AT
AISSKA'POOMA -
BUILDING A, B, C & LODGE**
8620 CANADA OLYMPIC DRIVE SW

project
**LANDSCAPE AND ROOF DECK
PLANS**
PLANTING PLAN

sheet title

825 St. Joseph Street
Winnipeg, MB
R2H 3A8
204-956-0396

consultant

The Alberta
Association of
Landscape
Architects
Jacqueline Wilkie

scale: 1:300
date: JUNE 21, 2024
checked by: JW
sheet no. LP-L3-006