

Proposed Backyard suite

Address: 5516 Memorial Dr, Calgary, AB



LEGAL DESCRIPTION:



LOT 50
BLOCK 1
PLAN 942 LK

DRAWING LIST :

A - 0.0	COVER PAGE
A - 0.1	DATA SHEET
A - 0.2	CONTEXT PLAN
A - 1.0	SITE PLAN
A - 2.1	LEVEL-1
A - 2.2	LEVEL-2
A - 3.1	FRONT ELEVATIONS
A - 3.2	LEFT ELEVATIONS
A - 3.3	RIGHT ELEVATIONS
A - 3.4	REAR ELEVATIONS
A - 4.0	SECTION



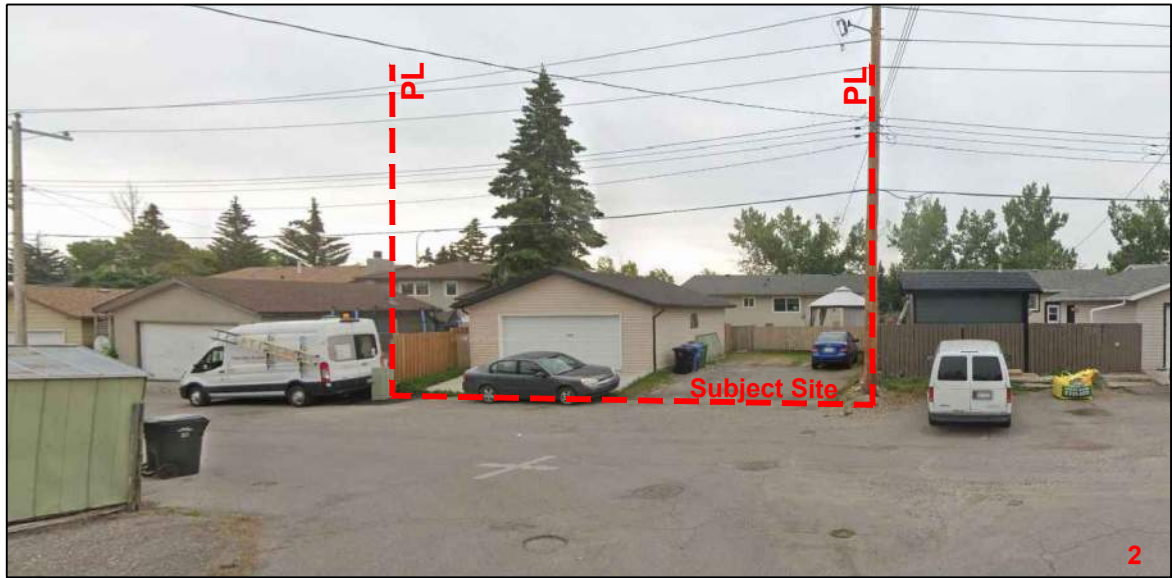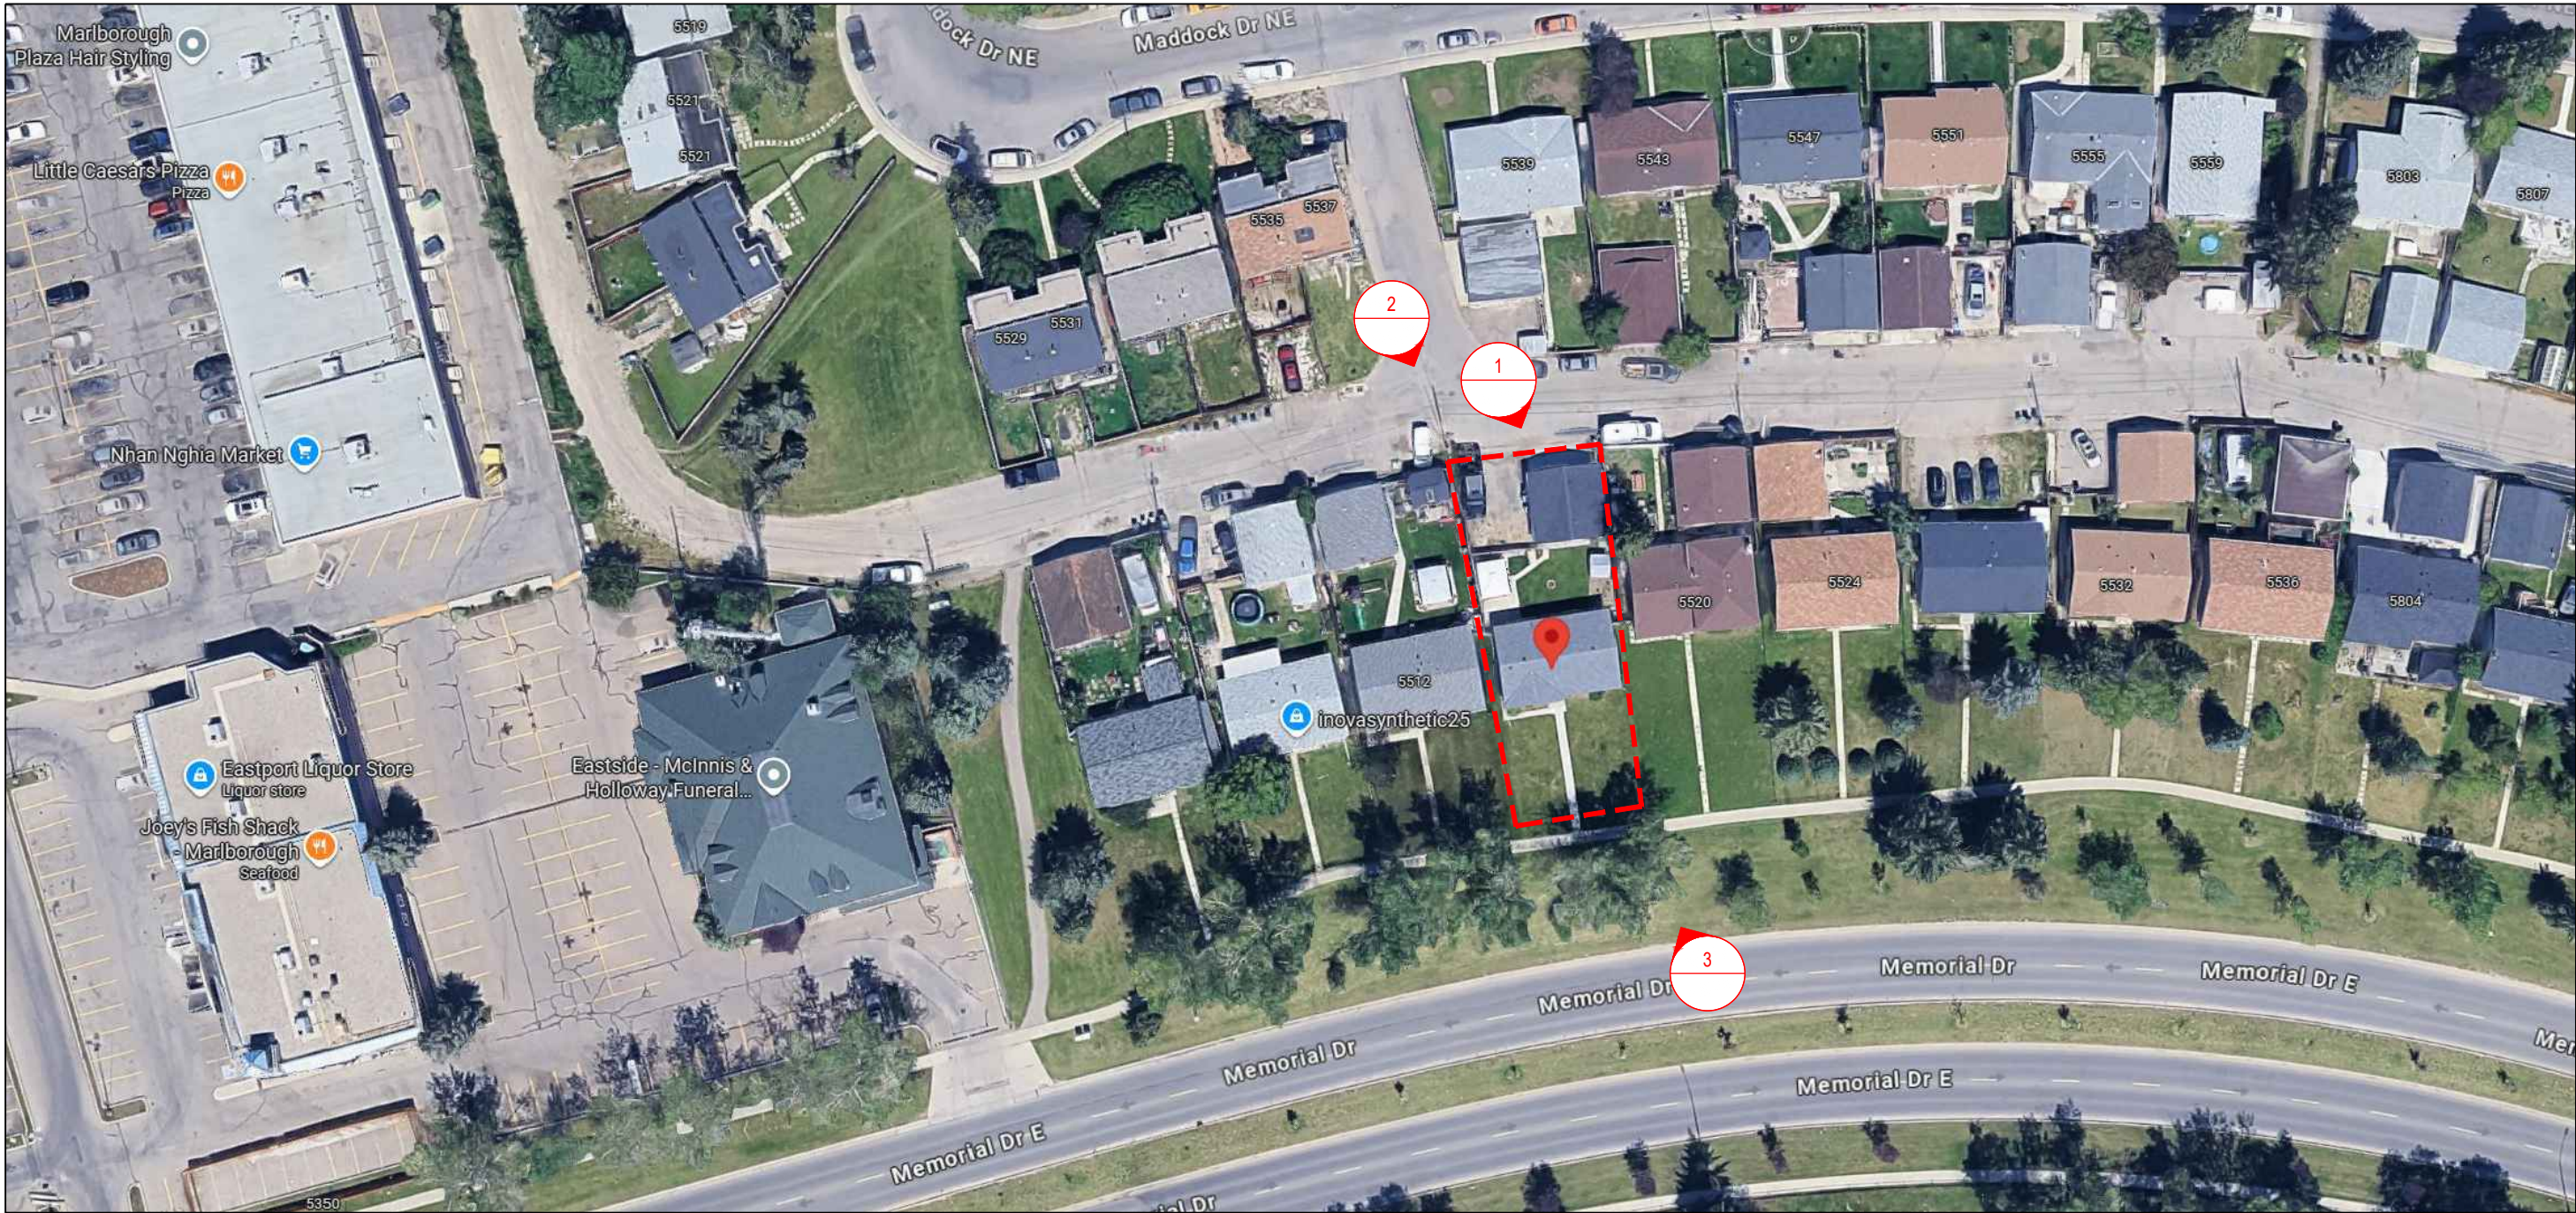

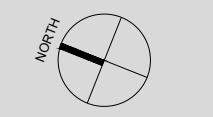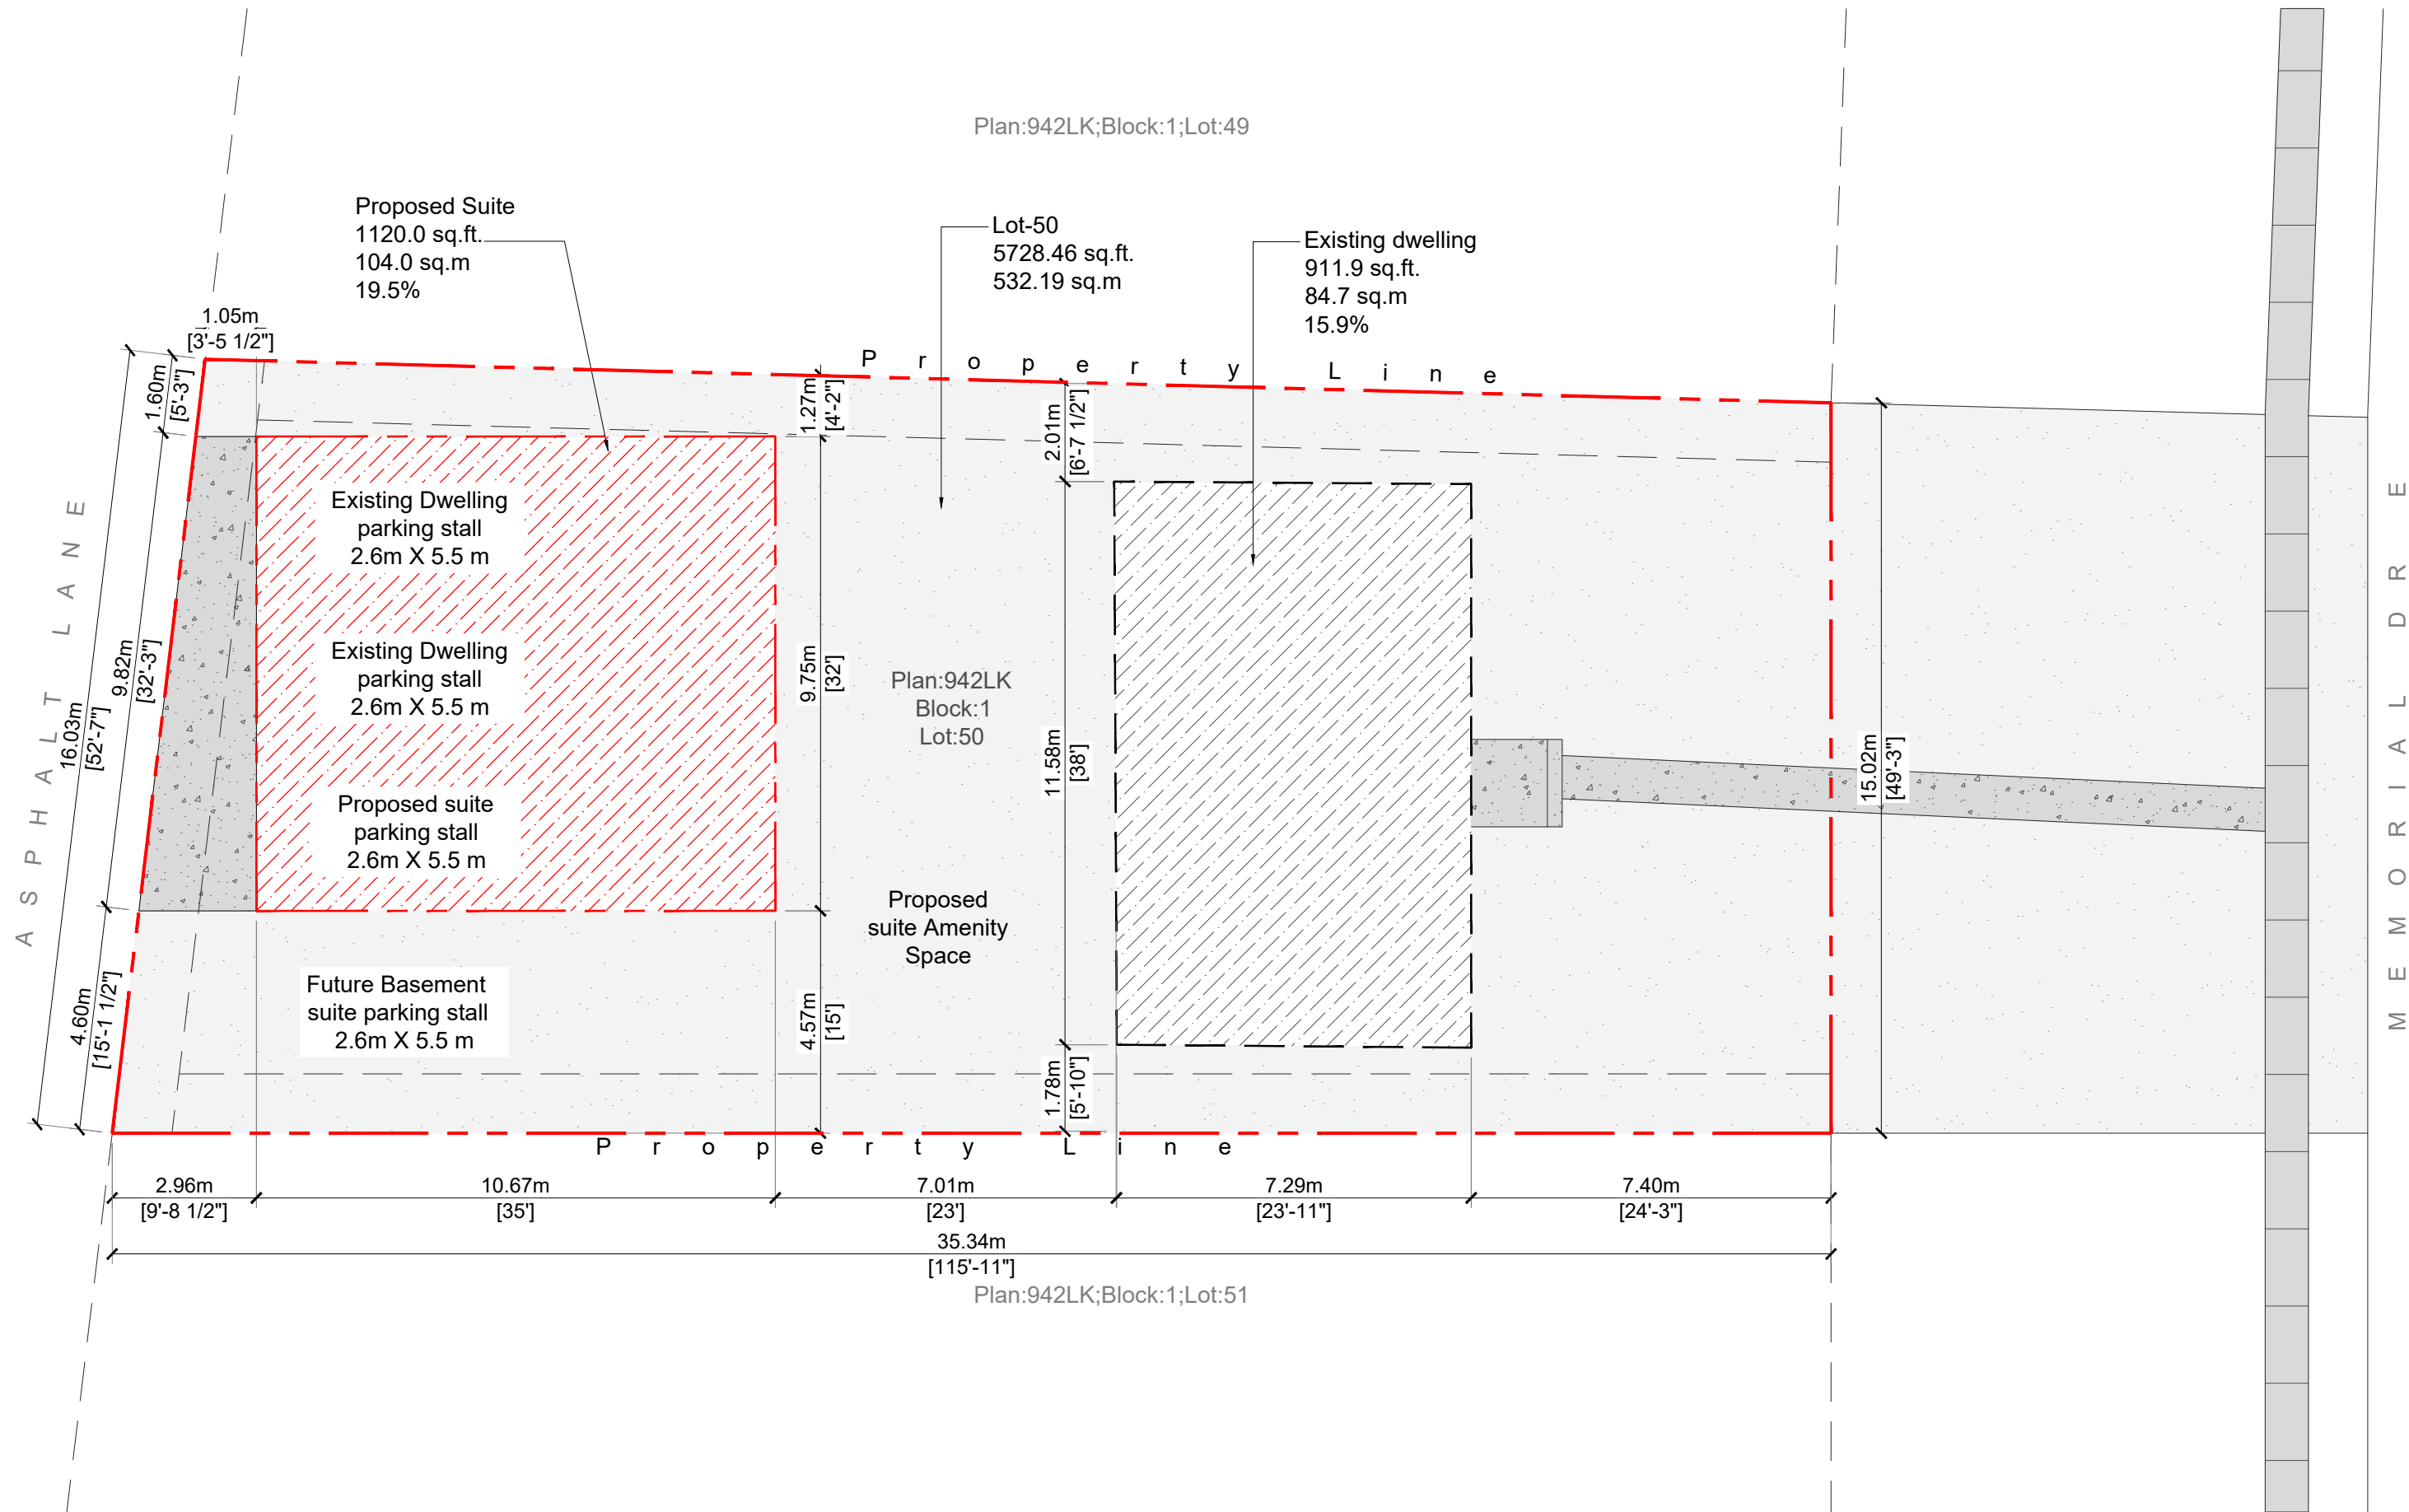



PROJECT INFO:

5516 Memorial Dr
NE Calgary

PROJECT NO:
26-103

SCALE:
1/4"=1'-0"

DATE:
9-Apr-26

ISSUED FOR:
DP

DRAWING TITLE:
Front Elevations

A-3.1

