

DP No	Date Received
DP2026-02236	JULY 20 2026
THESE DRAWINGS REFER TO THE ABOVE DEVELOPMENT PERMIT NO.	

**THESE DRAWINGS REFER TO THE
ABOVE DEVELOPMENT PERMIT NO.**

TREE PROTECTION BARRIER
 TREES 1, 2, & 3 TO BE PROTECTED

2819A Centre Street N.W.
Calgary, Alberta T2E 2V7
Phone: 403-837-8599
E-mail: office@zoomsurveys.ca
Website: www.zoomsurveys.ca
©COPYRIGHT, ZOOM SURVEYS LTD. 2026

Surveyed: DN	Drawn: VH	Checked by: AB
--------------	-----------	----------------

AMENDED DRAWINGS

DP No Date Received
DP2026-02236 JULY 20 2026

THESE DRAWINGS REFER TO THE
ABOVE DEVELOPMENT PERMIT NO.



THESE DRAWINGS ARE A GRAPHIC
REPRESENTATION AND ARE NOT INTENDED TO
PROVIDE DIMENSIONAL INFORMATION, EXCEPT
WHERE DIMENSIONS ARE SPECIFICALLY
INDICATED.

PROJECT INFO:

PROJECT: Detach Garage
 14'W x 24'L

LEGAL ADDRESS:

MUNICIPAL ADDRESS:
 243 Douglas Glen Blvd SE, Calgary, AB

DRAWING INFO:

243 Douglas Glen Blvd SE, Calgary, AB

ELEVATION


DATE	REVISION

DATE:	Apr. 2026
SCALE:	3/8":1'-0"
SHEET SIZE:	17" x 11"
DRAWN BY:	K.S.

SHEET NUMBER:

A2

ELEVATION

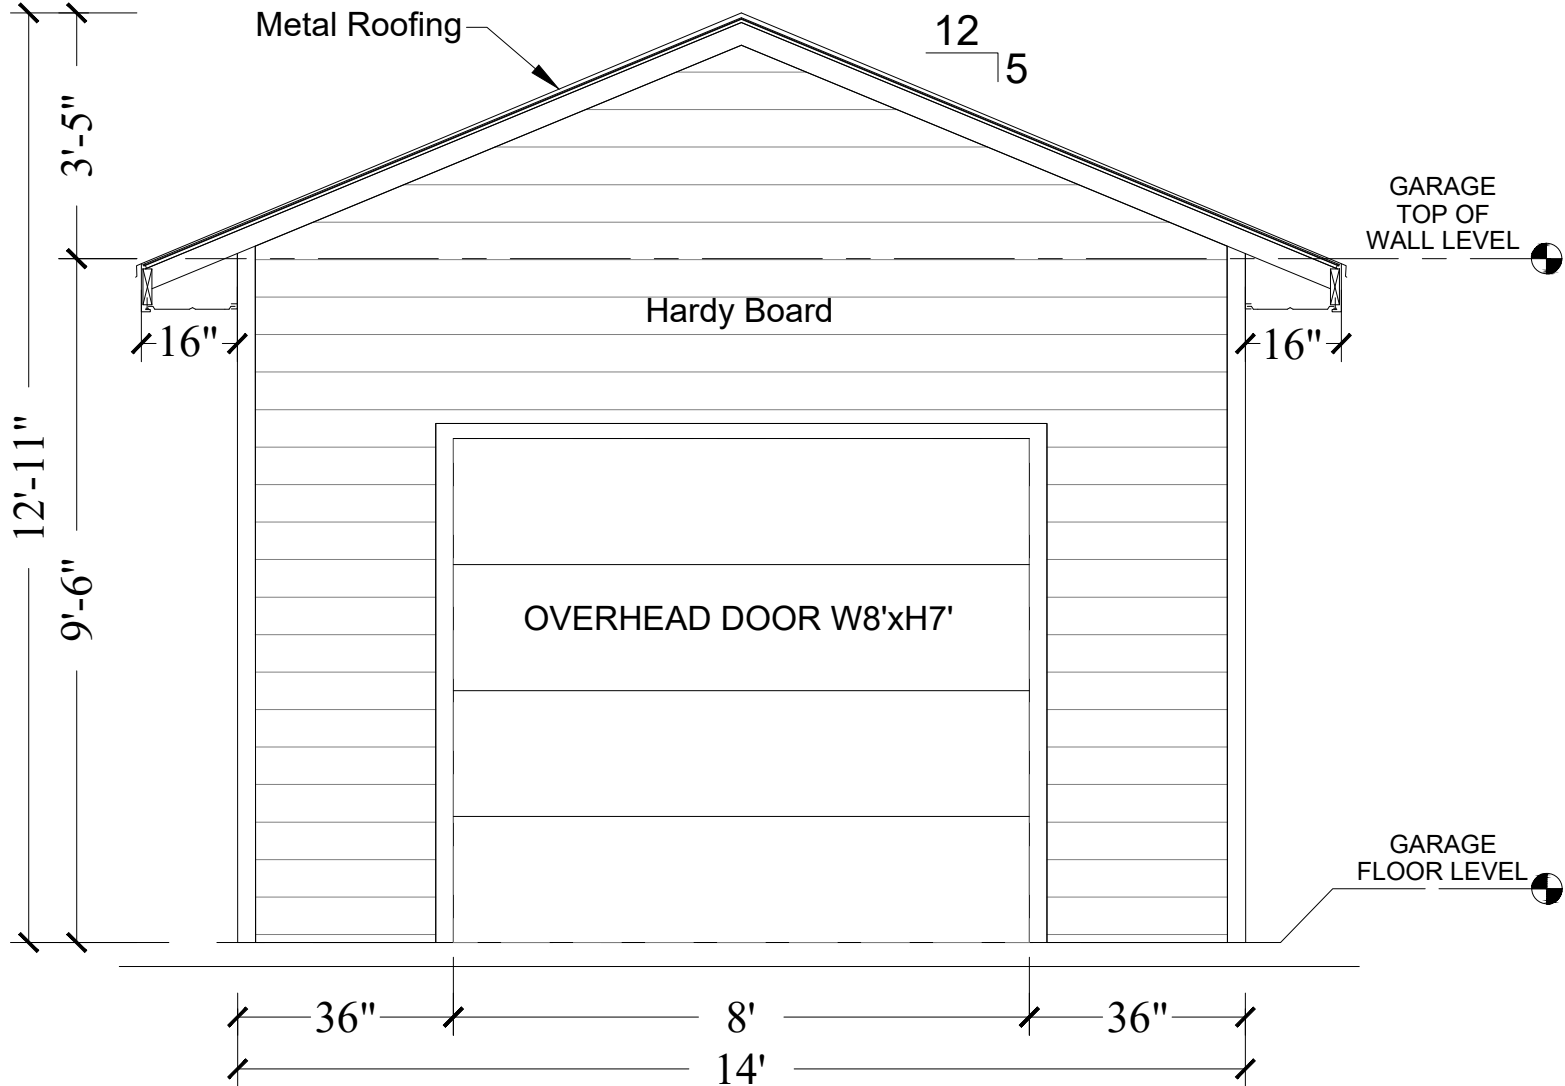


A2 ELEVATION 1
3/8" : 1'-0"

AMENDED DRAWINGS

DP No Date Received
DP2026-02236 JULY 20 2026

THESE DRAWINGS REFER TO THE
ABOVE DEVELOPMENT PERMIT NO.

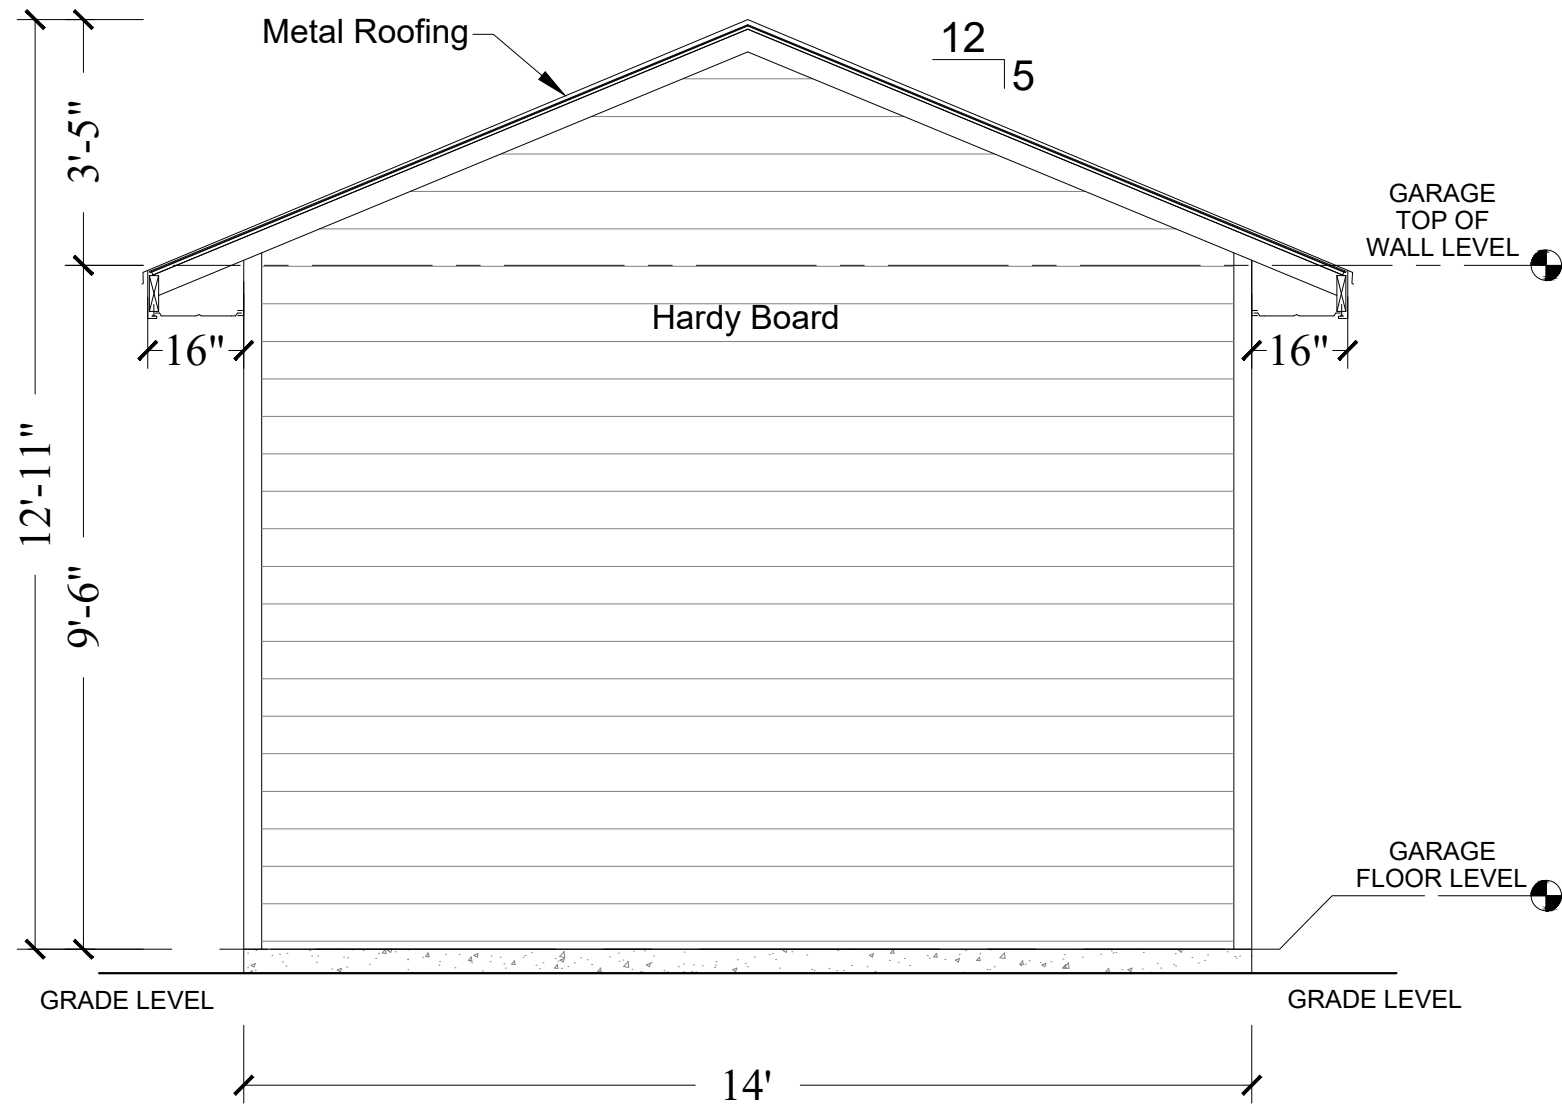

A3 ELEVATION 2
3/8" : 1'-0"



THESE DRAWINGS ARE A GRAPHIC
REPRESENTATION AND ARE NOT INTENDED TO
PROVIDE DIMENSIONAL INFORMATION, EXCEPT
WHERE DIMENSIONS ARE SPECIFICALLY
INDICATED.

PROJECT INFO:

PROJECT: Detach Garage
14'W x 24'L

LEGAL ADDRESS:

MUNICIPAL ADDRESS:
243 Douglas Glen Blvd SE, Calgary, AB

DRAWING INFO:

243 Douglas Glen Blvd SE, Calgary, AB

ELEVATION

DATE	REVISION
DATE:	Apr. 2026
SCALE:	3/8":1'-0"
SHEET SIZE:	17" x 11"
DRAWN BY:	K.S.

SHEET NUMBER:

A3

ELEVATION

AMENDED DRAWINGS

DP No

Date Received

DP2026-02236

JULY 20 2026

THESE DRAWINGS REFER TO THE ABOVE DEVELOPMENT PERMIT NO.



THESE DRAWINGS ARE A GRAPHIC REPRESENTATION AND ARE NOT INTENDED TO PROVIDE DIMENSIONAL INFORMATION, EXCEPT WHERE DIMENSIONS ARE SPECIFICALLY INDICATED.

PROJECT INFO:

PROJECT: Detach Garage
14'W x 24'L

LEGAL ADDRESS:

MUNICIPAL ADDRESS:
243 Douglas Glen Blvd SE, Calgary, AB

DRAWING INFO:

243 Douglas Glen Blvd SE, Calgary, AB

ELEVATION


DATE	REVISION

DATE:	Apr. 2026
SCALE:	3/8":1'-0"
SHEET SIZE:	17" x 11"
DRAWN BY:	K.S.

SHEET NUMBER:

A4

ELEVATION

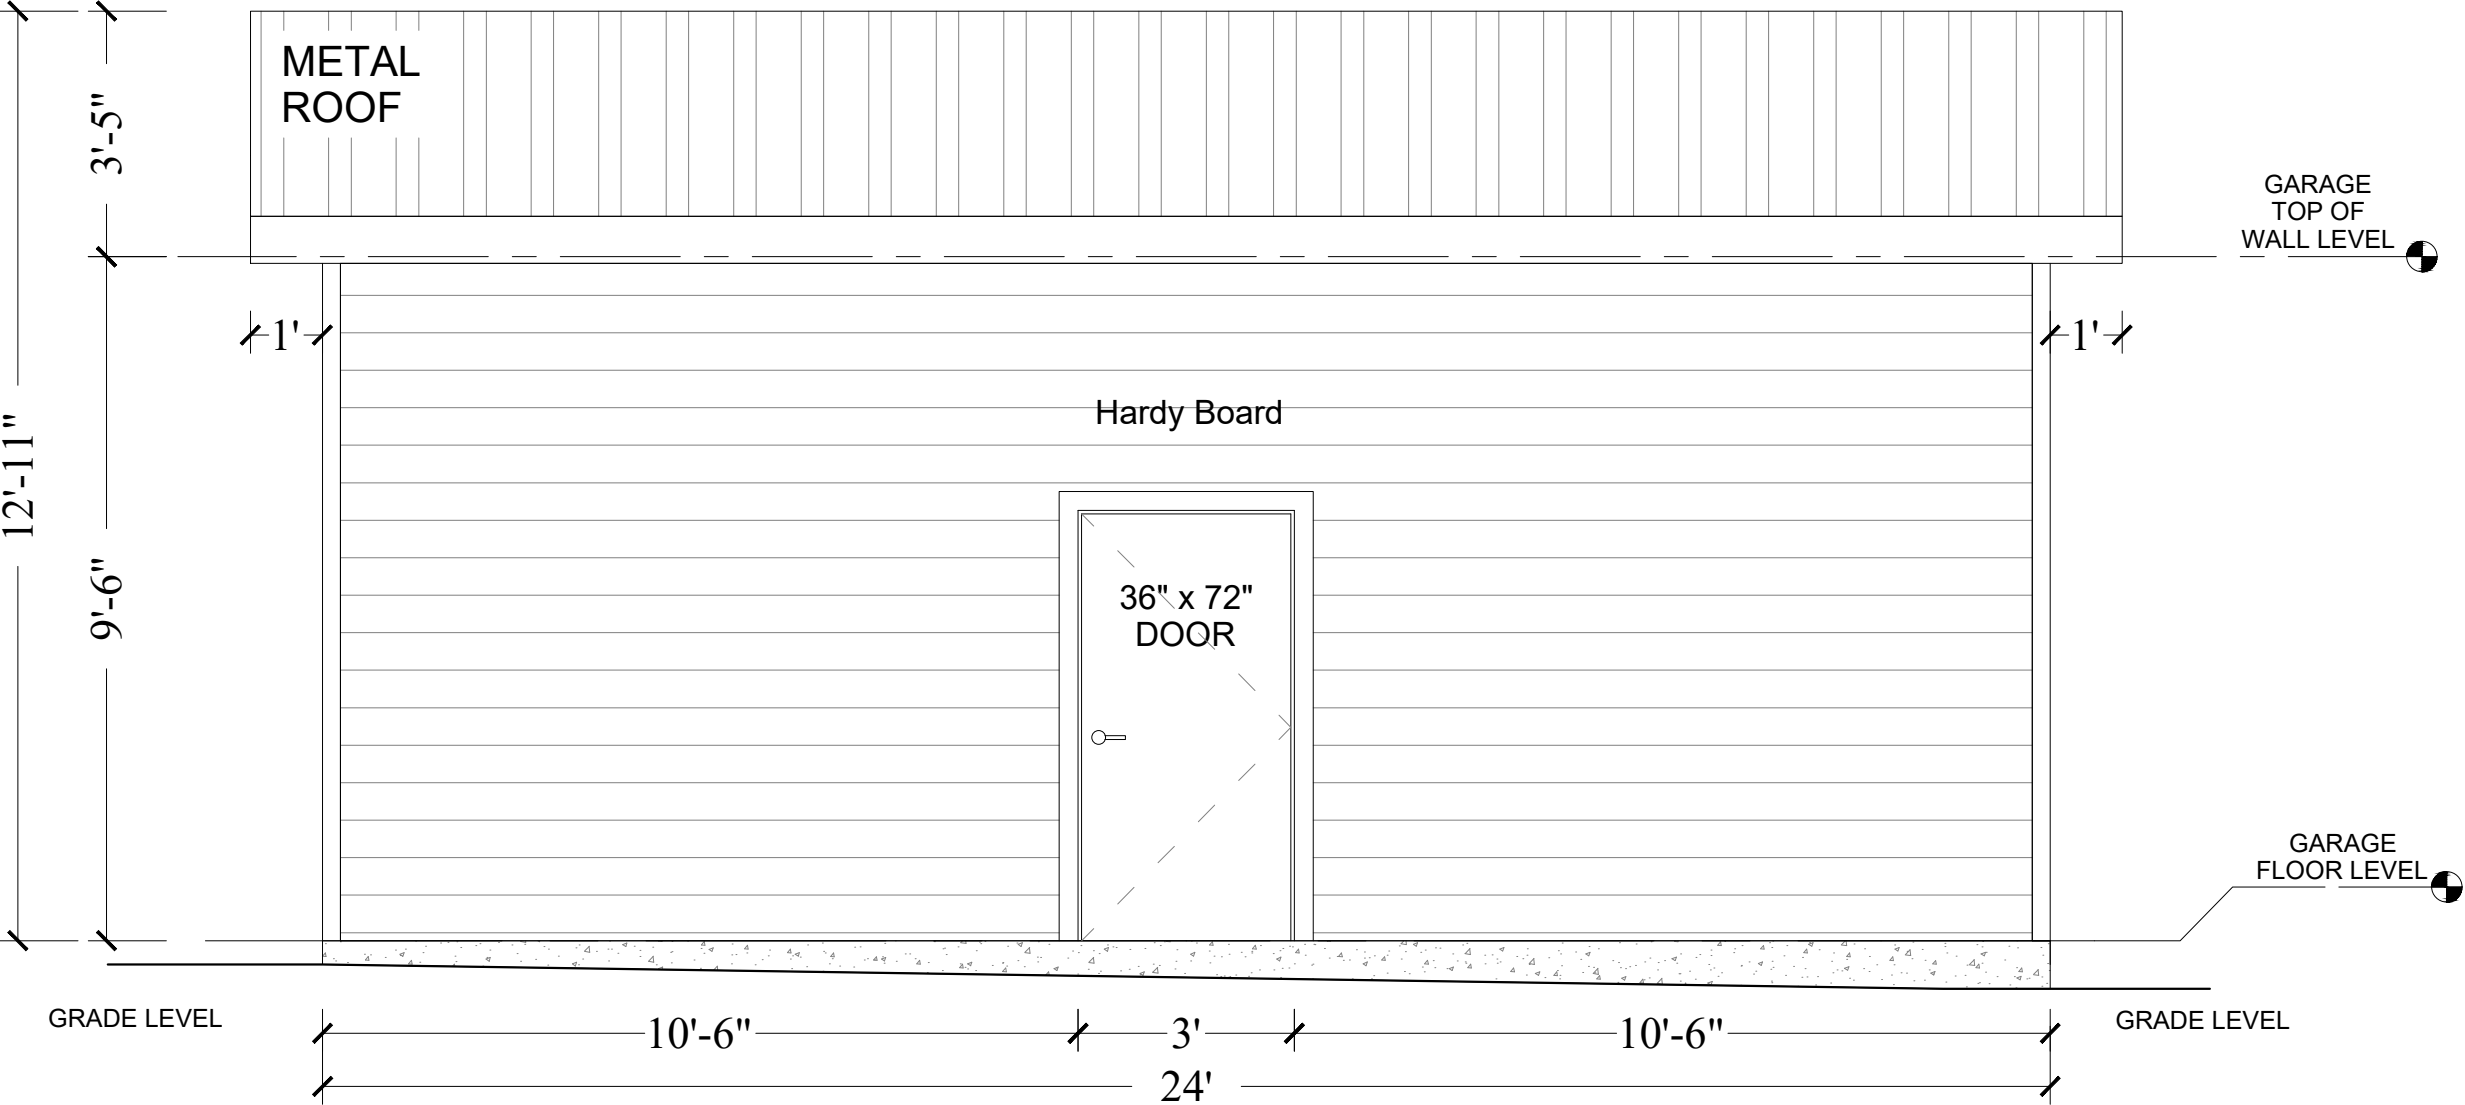

A4

ELEVATION 3

3/8" : 1'-0"

AMENDED DRAWINGS

DP No

Date Received

DP2026-02236

JULY 20 2026

THESE DRAWINGS REFER TO THE ABOVE DEVELOPMENT PERMIT NO.



THESE DRAWINGS ARE A GRAPHIC REPRESENTATION AND ARE NOT INTENDED TO PROVIDE DIMENSIONAL INFORMATION, EXCEPT WHERE DIMENSIONS ARE SPECIFICALLY INDICATED.

PROJECT INFO:

PROJECT: Detach Garage
14'W x 24'L

LEGAL ADDRESS:

MUNICIPAL ADDRESS:
243 Douglas Glen Blvd SE, Calgary, AB

DRAWING INFO:

243 Douglas Glen Blvd SE, Calgary, AB

ELEVATION


DATE	REVISION

DATE:	Apr. 2026
SCALE:	3/8":1'-0"
SHEET SIZE:	17" x 11"
DRAWN BY:	K.S.

SHEET NUMBER:

A5

ELEVATION

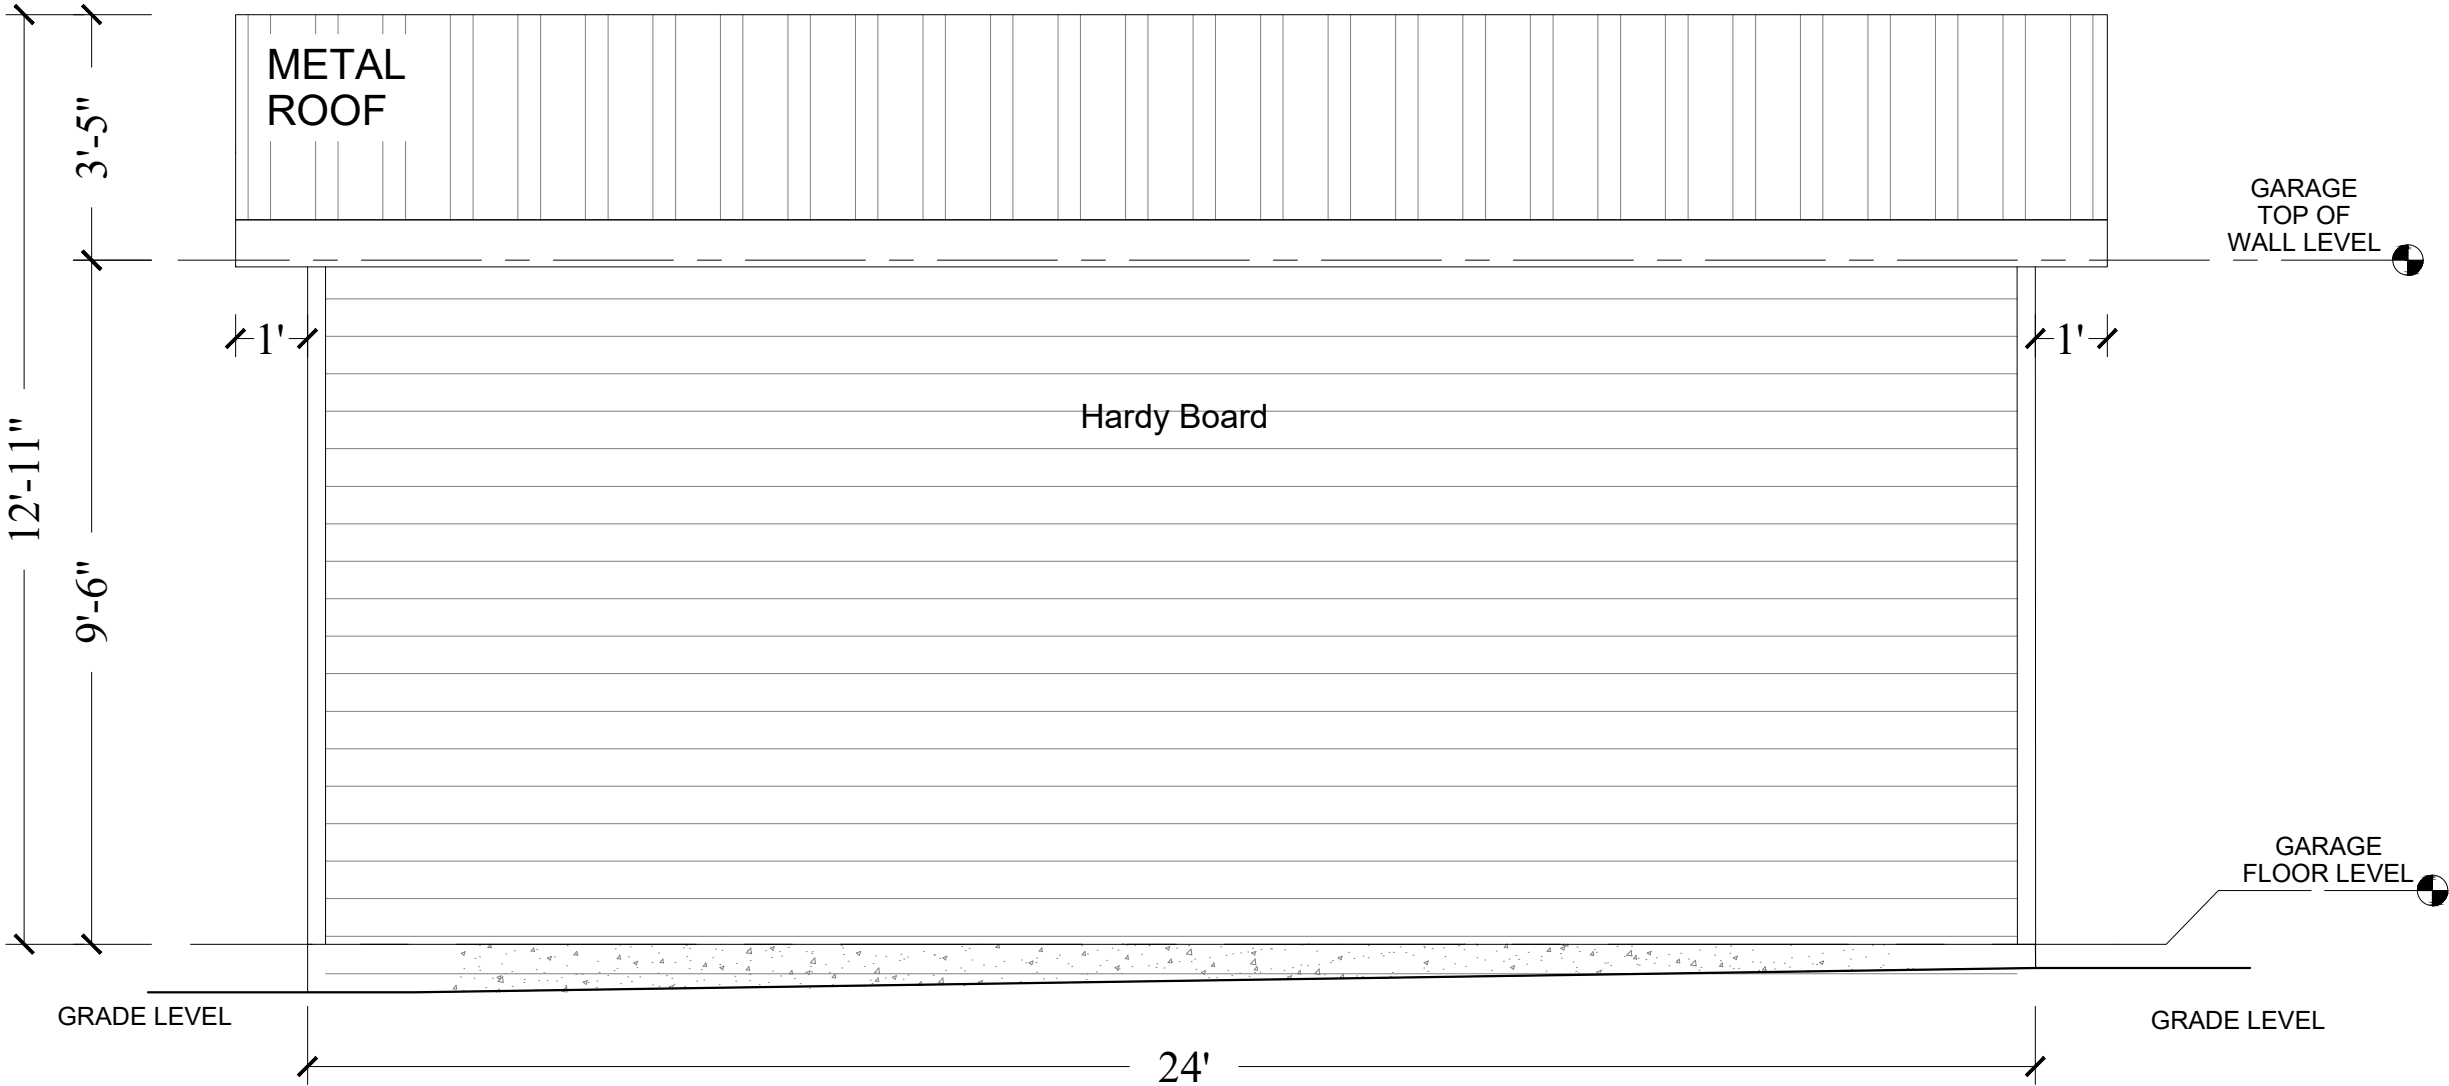

A5

ELEVATION 4

3/8" : 1'-0"