
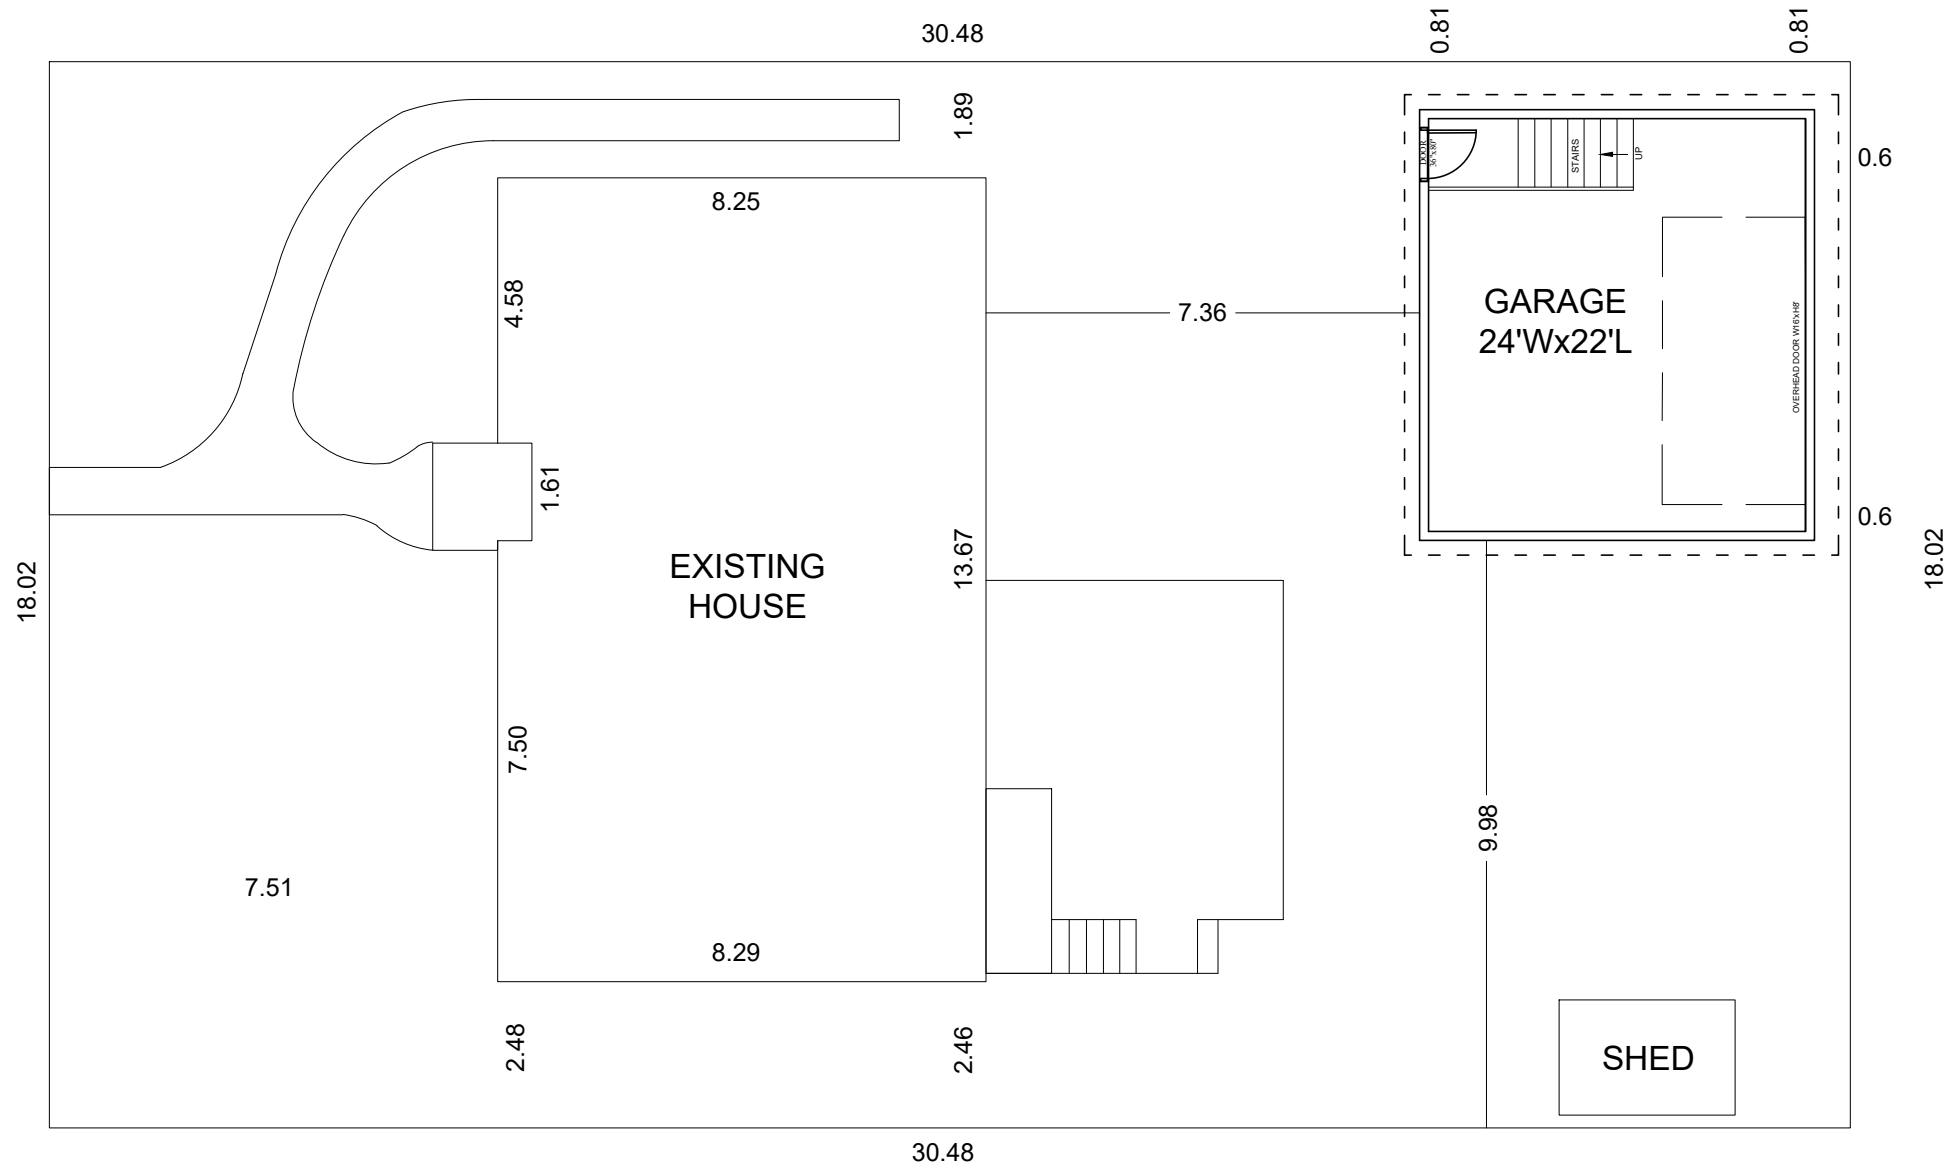


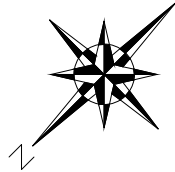

THESE DRAWINGS ARE A GRAPHIC REPRESENTATION AND ARE NOT INTENDED TO PROVIDE DIMENSIONAL INFORMATION, EXCEPT WHERE DIMENSIONS ARE SPECIFICALLY INDICATED.

PROJECT INFO:

PROJECT: Detach Garage
24'W x 22'L

LEGAL ADDRESS:

MUNICIPAL ADDRESS:
111 Haverhill Rd SW, Calgary

DRAWING INFO:

111 Haverhill Rd SW, Calgary

PROPERTY PLAN

DATE	REVISION

DATE:	Apr. 2026
SCALE:	3/32":1'-0"
SHEET SIZE:	17" x 11"
DRAWN BY:	K.S.

SHEET NUMBER:

A1

PROPERTY PLAN



THESE DRAWINGS ARE A GRAPHIC REPRESENTATION AND ARE NOT INTENDED TO PROVIDE DIMENSIONAL INFORMATION, EXCEPT WHERE DIMENSIONS ARE SPECIFICALLY INDICATED.

PROJECT INFO:

PROJECT: Detach Garage
24'W x 22'L

LEGAL ADDRESS:

MUNICIPAL ADDRESS:
111 Haverhill Rd SW, Calgary

DRAWING INFO:

111 Haverhill Rd SW, Calgary

ELEVATION


DATE	REVISION

DATE:	Apr. 2026
SCALE:	1/4":1'-0"
SHEET SIZE:	17" x 11"
DRAWN BY:	K.S.

SHEET NUMBER:

A3

ELEVATION

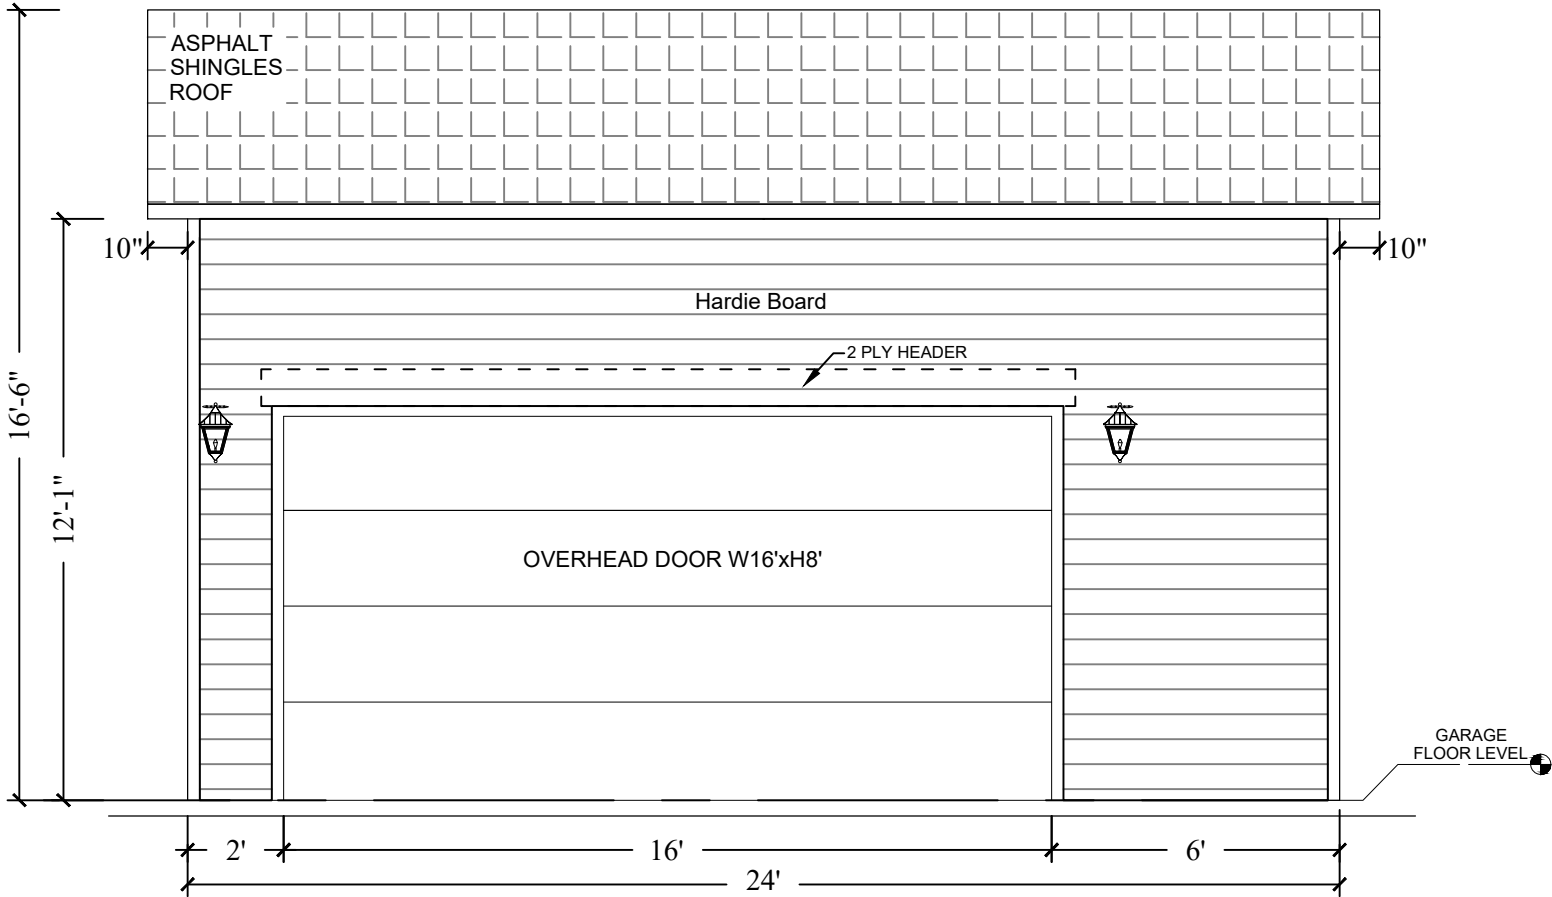

A3 ELEVATION 1
1/4" : 1'-0"



THESE DRAWINGS ARE A GRAPHIC REPRESENTATION AND ARE NOT INTENDED TO PROVIDE DIMENSIONAL INFORMATION, EXCEPT WHERE DIMENSIONS ARE SPECIFICALLY INDICATED.

PROJECT INFO:

PROJECT: Detach Garage
24'W x 22'L

LEGAL ADDRESS:

MUNICIPAL ADDRESS:
111 Haverhill Rd SW, Calgary

DRAWING INFO:

111 Haverhill Rd SW, Calgary

ELEVATION


DATE	REVISION

DATE:	Apr. 2026
SCALE:	1/4":1'-0"
SHEET SIZE:	17" x 11"
DRAWN BY:	K.S.

SHEET NUMBER:

A4

ELEVATION

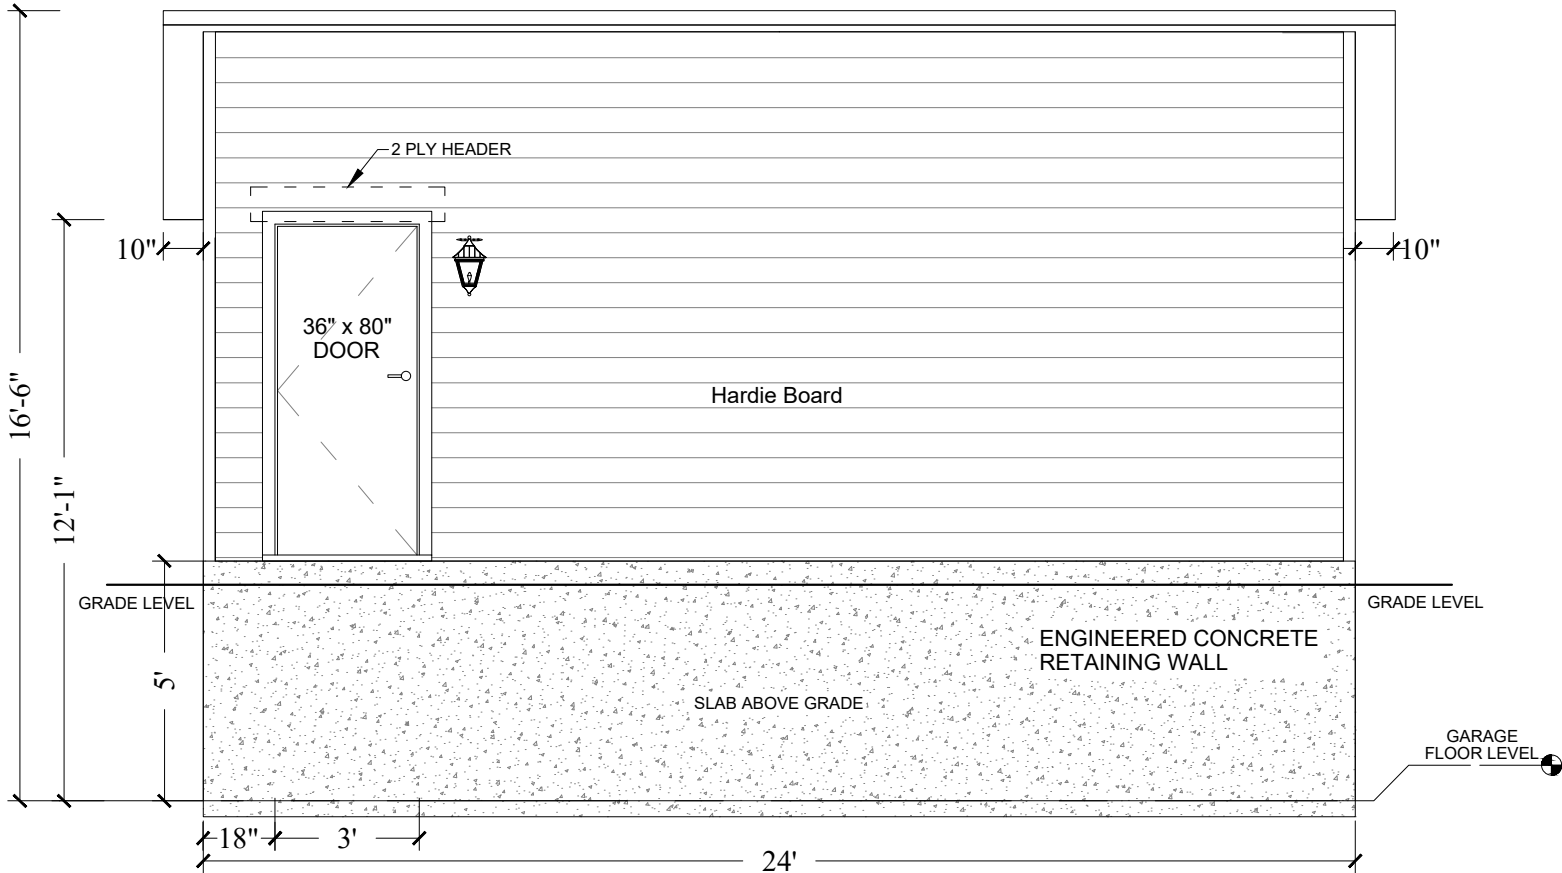

A4 ELEVATION 2
1/4" : 1'-0"



THESE DRAWINGS ARE A GRAPHIC REPRESENTATION AND ARE NOT INTENDED TO PROVIDE DIMENSIONAL INFORMATION, EXCEPT WHERE DIMENSIONS ARE SPECIFICALLY INDICATED.

PROJECT INFO:

PROJECT: Detach Garage
24'W x 22'L

LEGAL ADDRESS:

MUNICIPAL ADDRESS:
111 Haverhill Rd SW, Calgary

DRAWING INFO:

111 Haverhill Rd SW, Calgary

ELEVATION


DATE	REVISION

DATE:	Apr. 2026
SCALE:	1/4":1'-0"
SHEET SIZE:	17" x 11"
DRAWN BY:	K.S.

SHEET NUMBER:

A5

ELEVATION

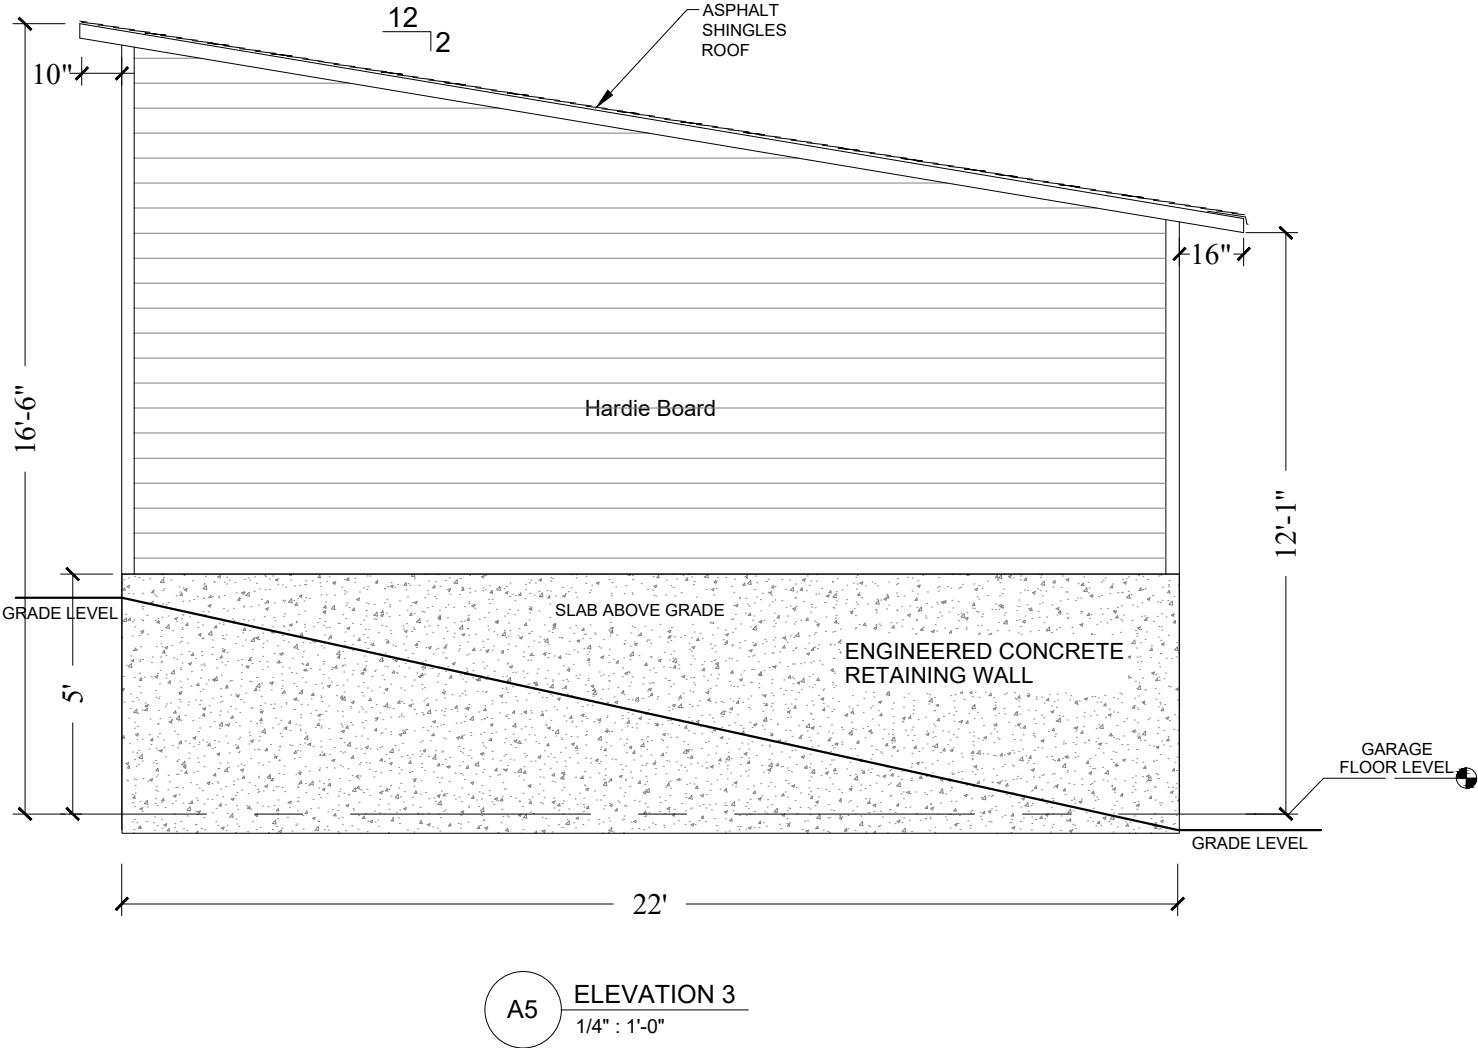



THESE DRAWINGS ARE A GRAPHIC REPRESENTATION AND ARE NOT INTENDED TO PROVIDE DIMENSIONAL INFORMATION, EXCEPT WHERE DIMENSIONS ARE SPECIFICALLY INDICATED.

PROJECT INFO:

PROJECT: Detach Garage
24'W x 22'L

LEGAL ADDRESS:

MUNICIPAL ADDRESS:
111 Haverhill Rd SW, Calgary

DRAWING INFO:

111 Haverhill Rd SW, Calgary

ELEVATION

DATE	REVISION

DATE:	Apr. 2026
SCALE:	1/4":1'-0"
SHEET SIZE:	17" x 11"
DRAWN BY:	K.S.

SHEET NUMBER:

A6

ELEVATION

