

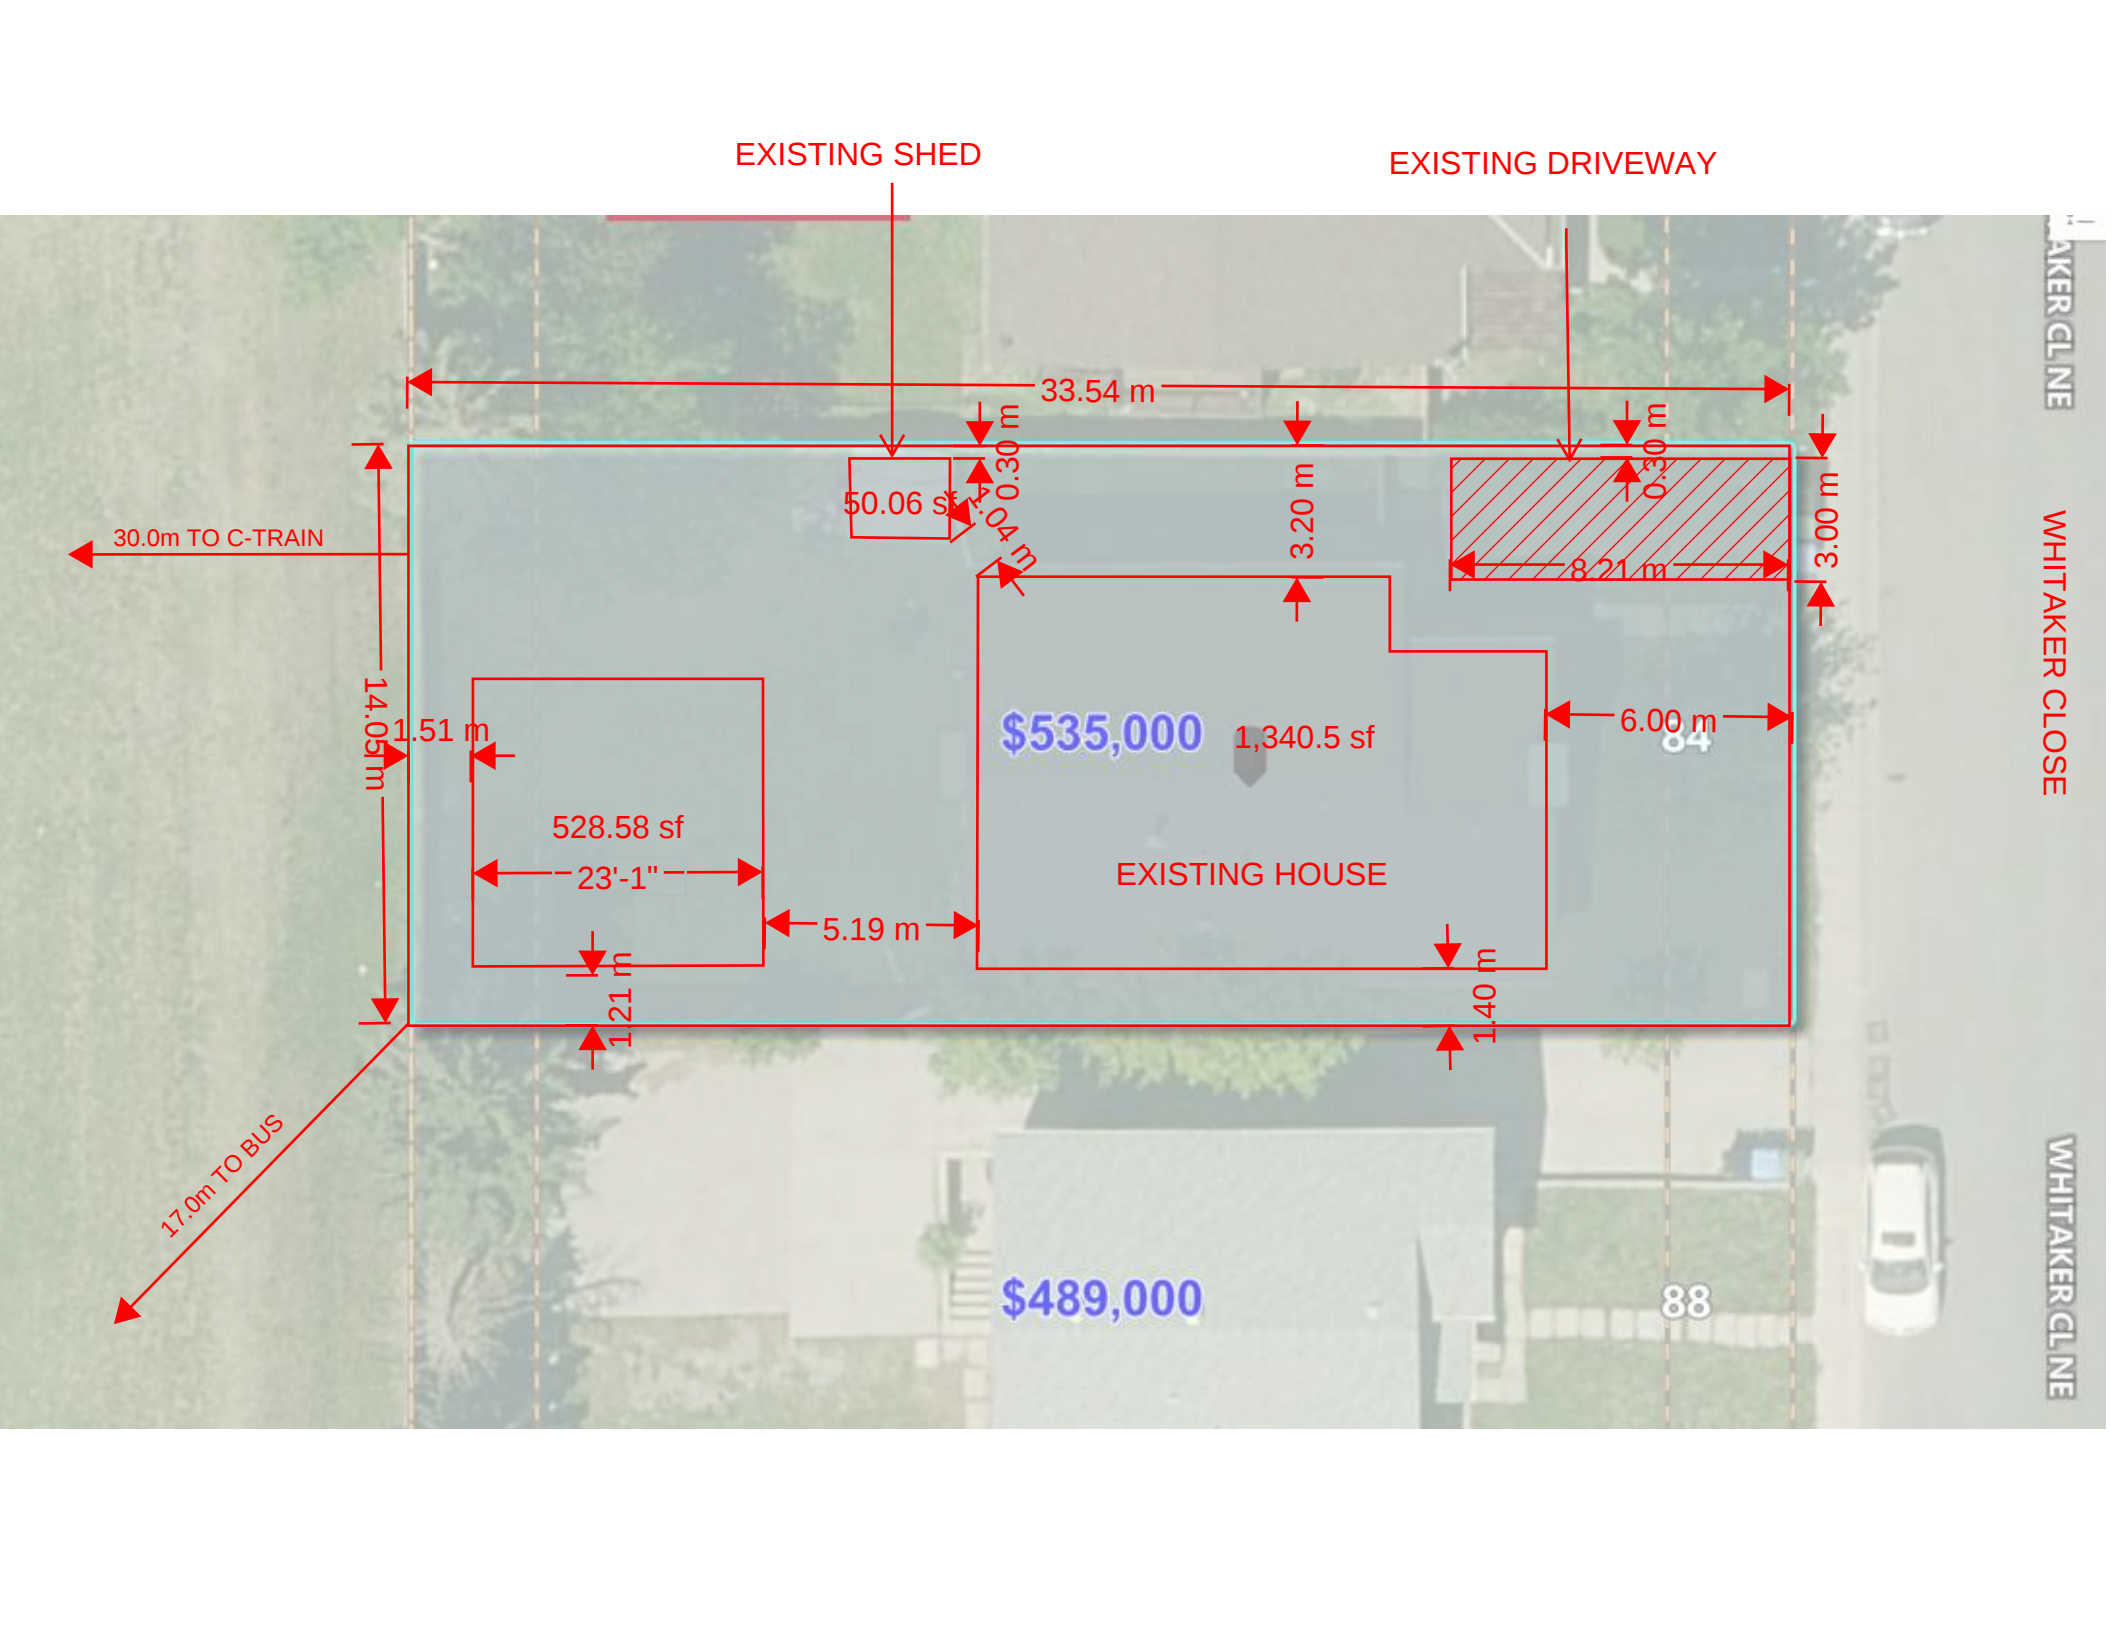
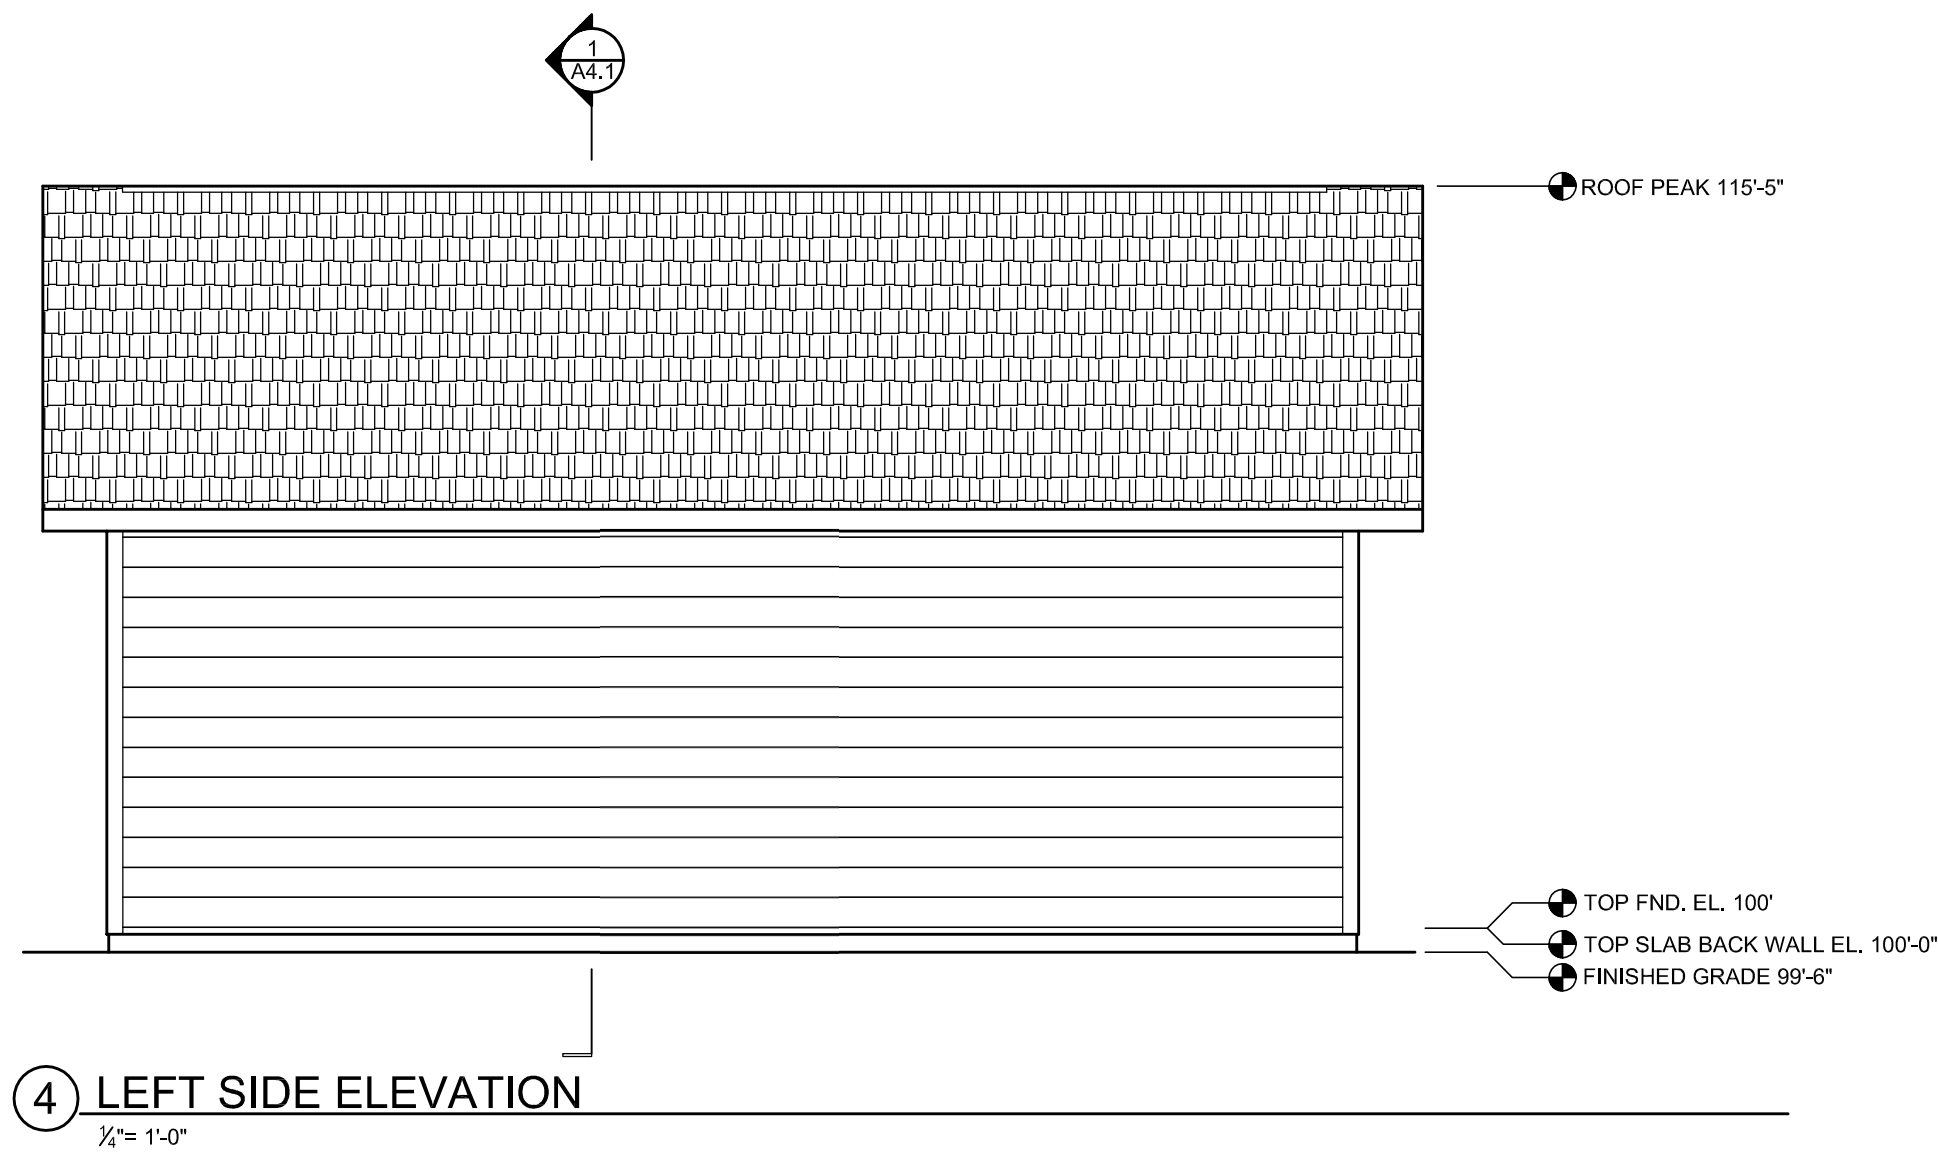


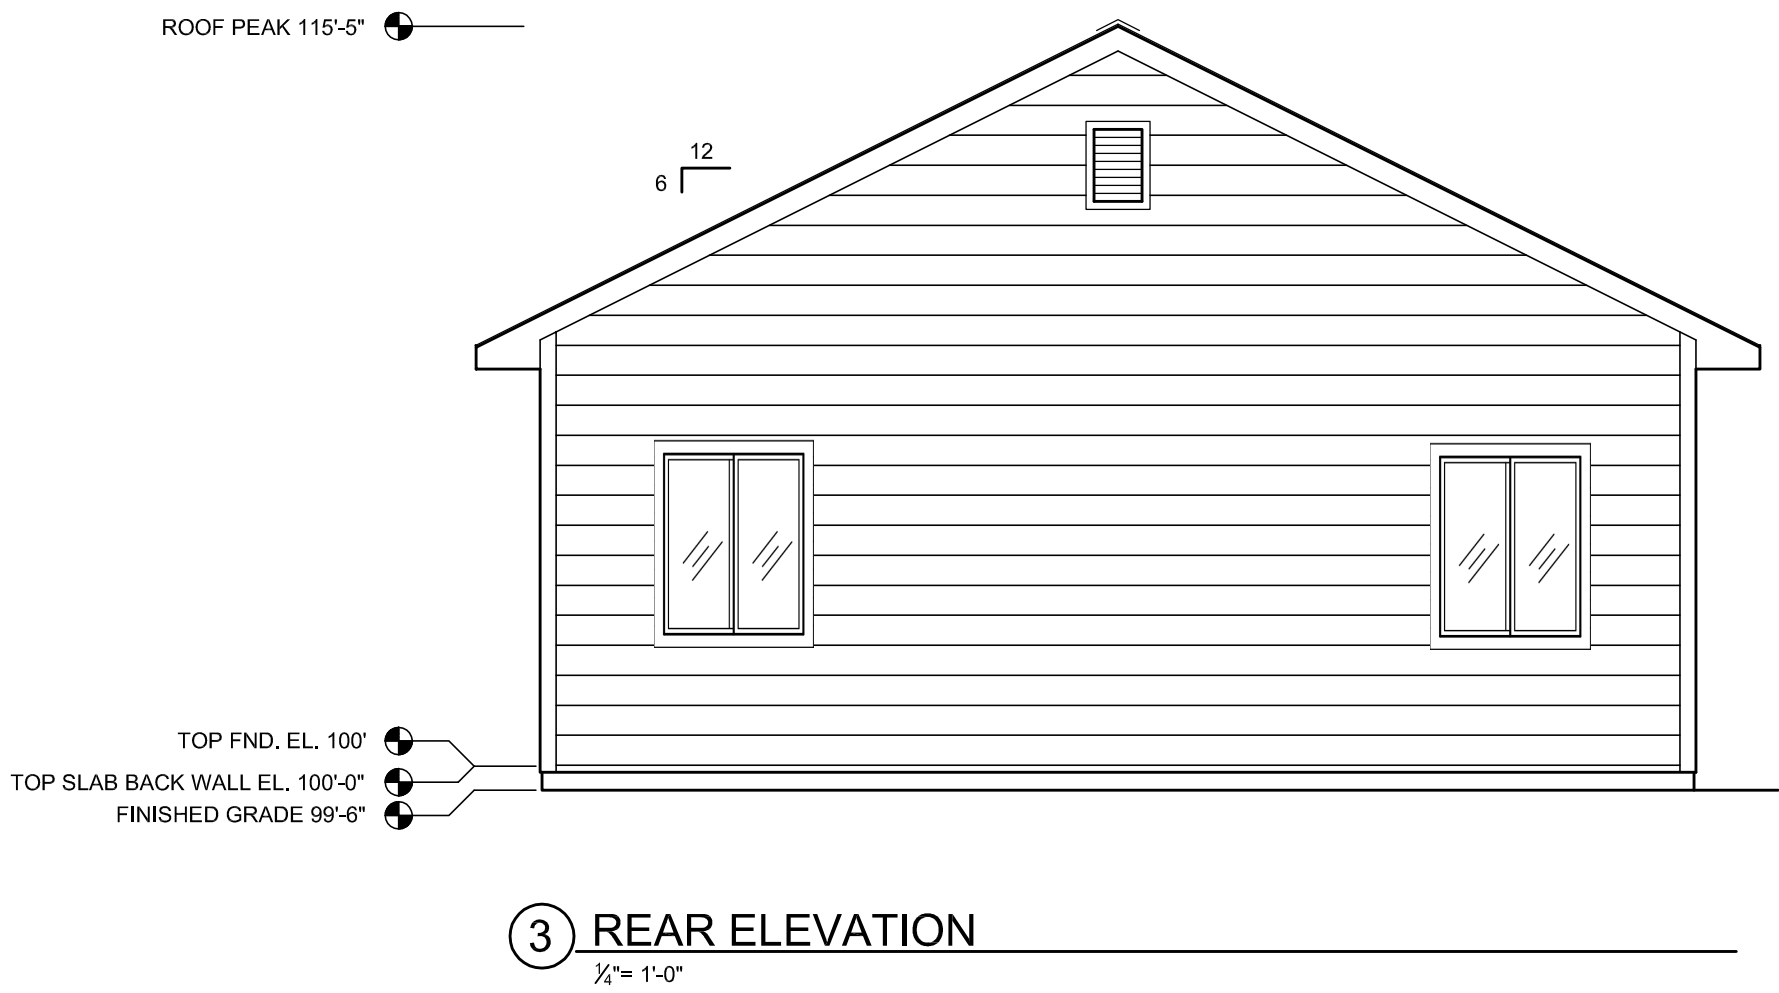

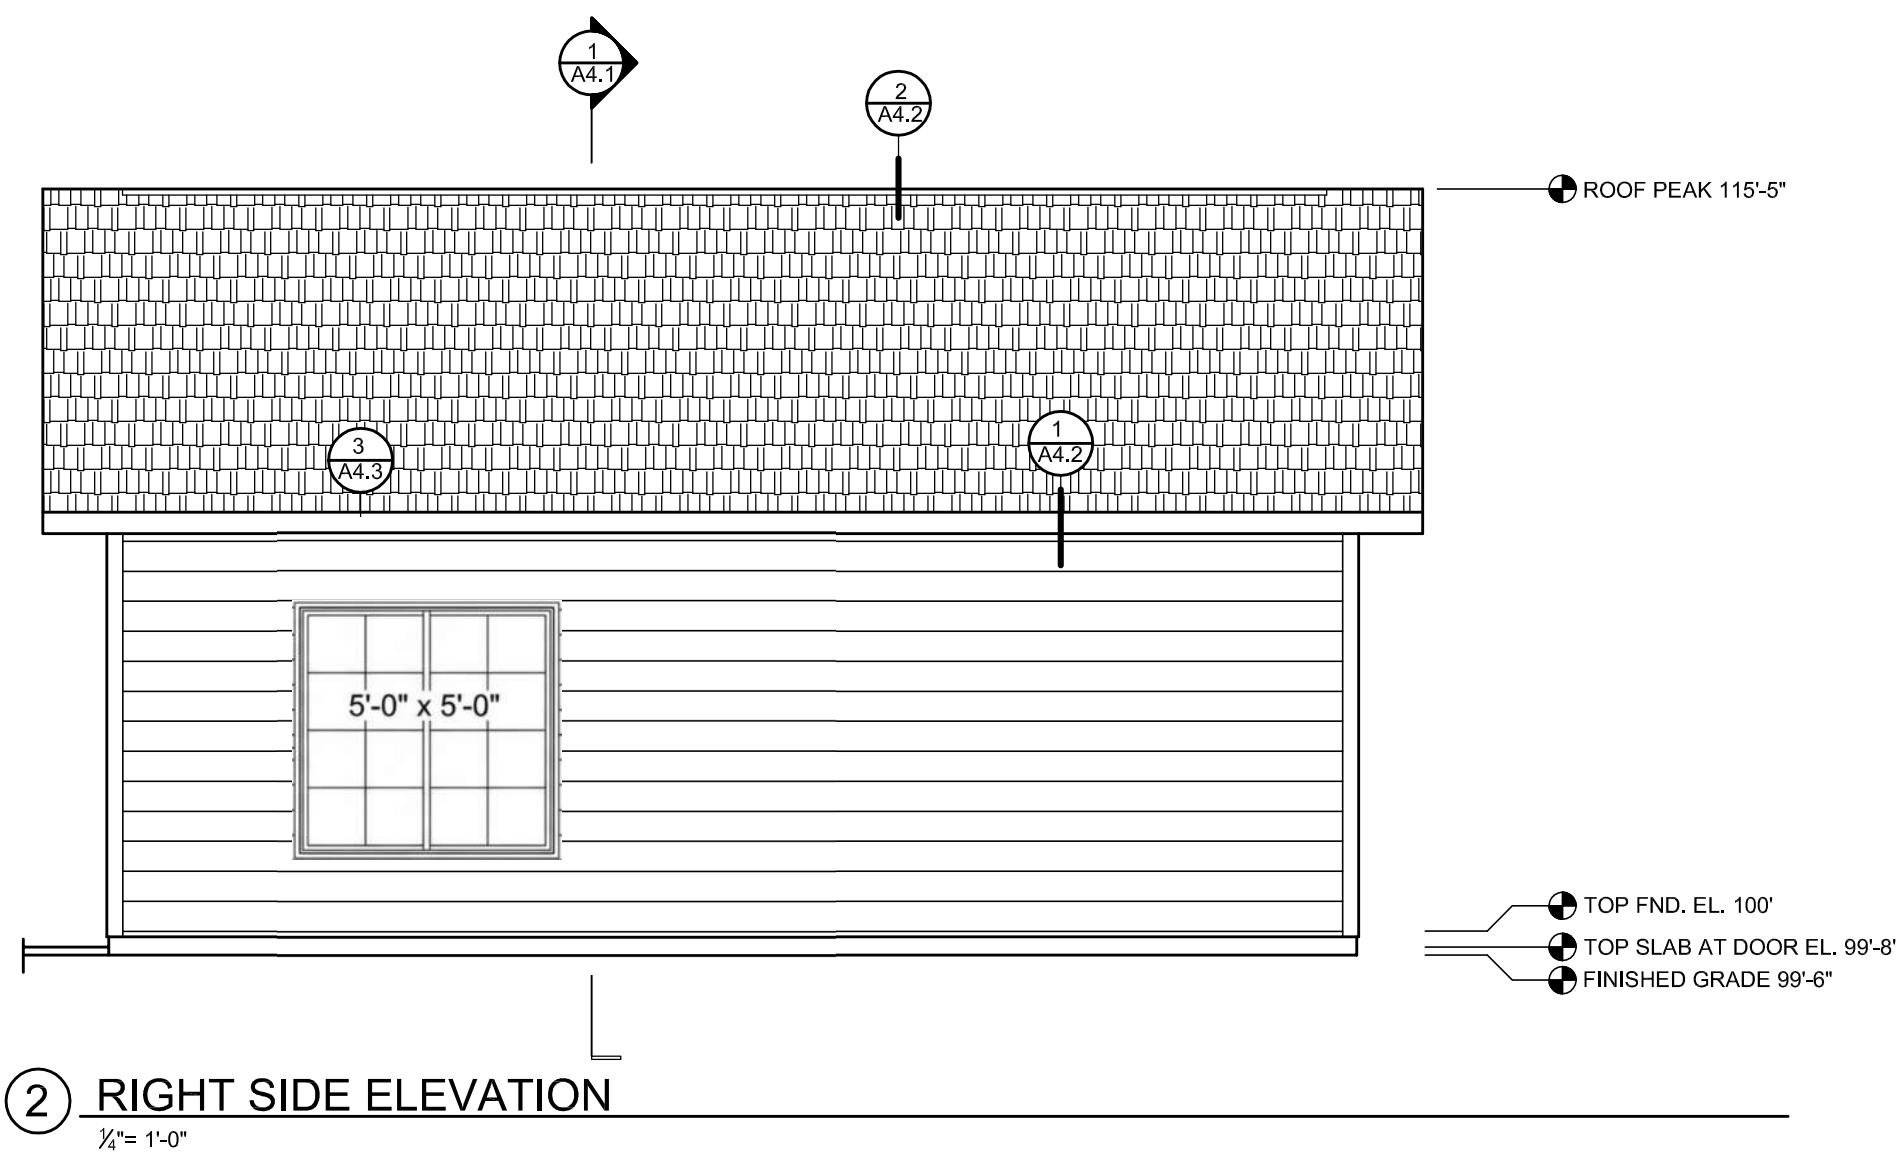

24x26-2C2D

EXTERIOR
ELEVATIONS