



**411 ARLINGTON DRIVE SE**  
**Calgary AB**  
**GARAGE SUITE**

LOT 32

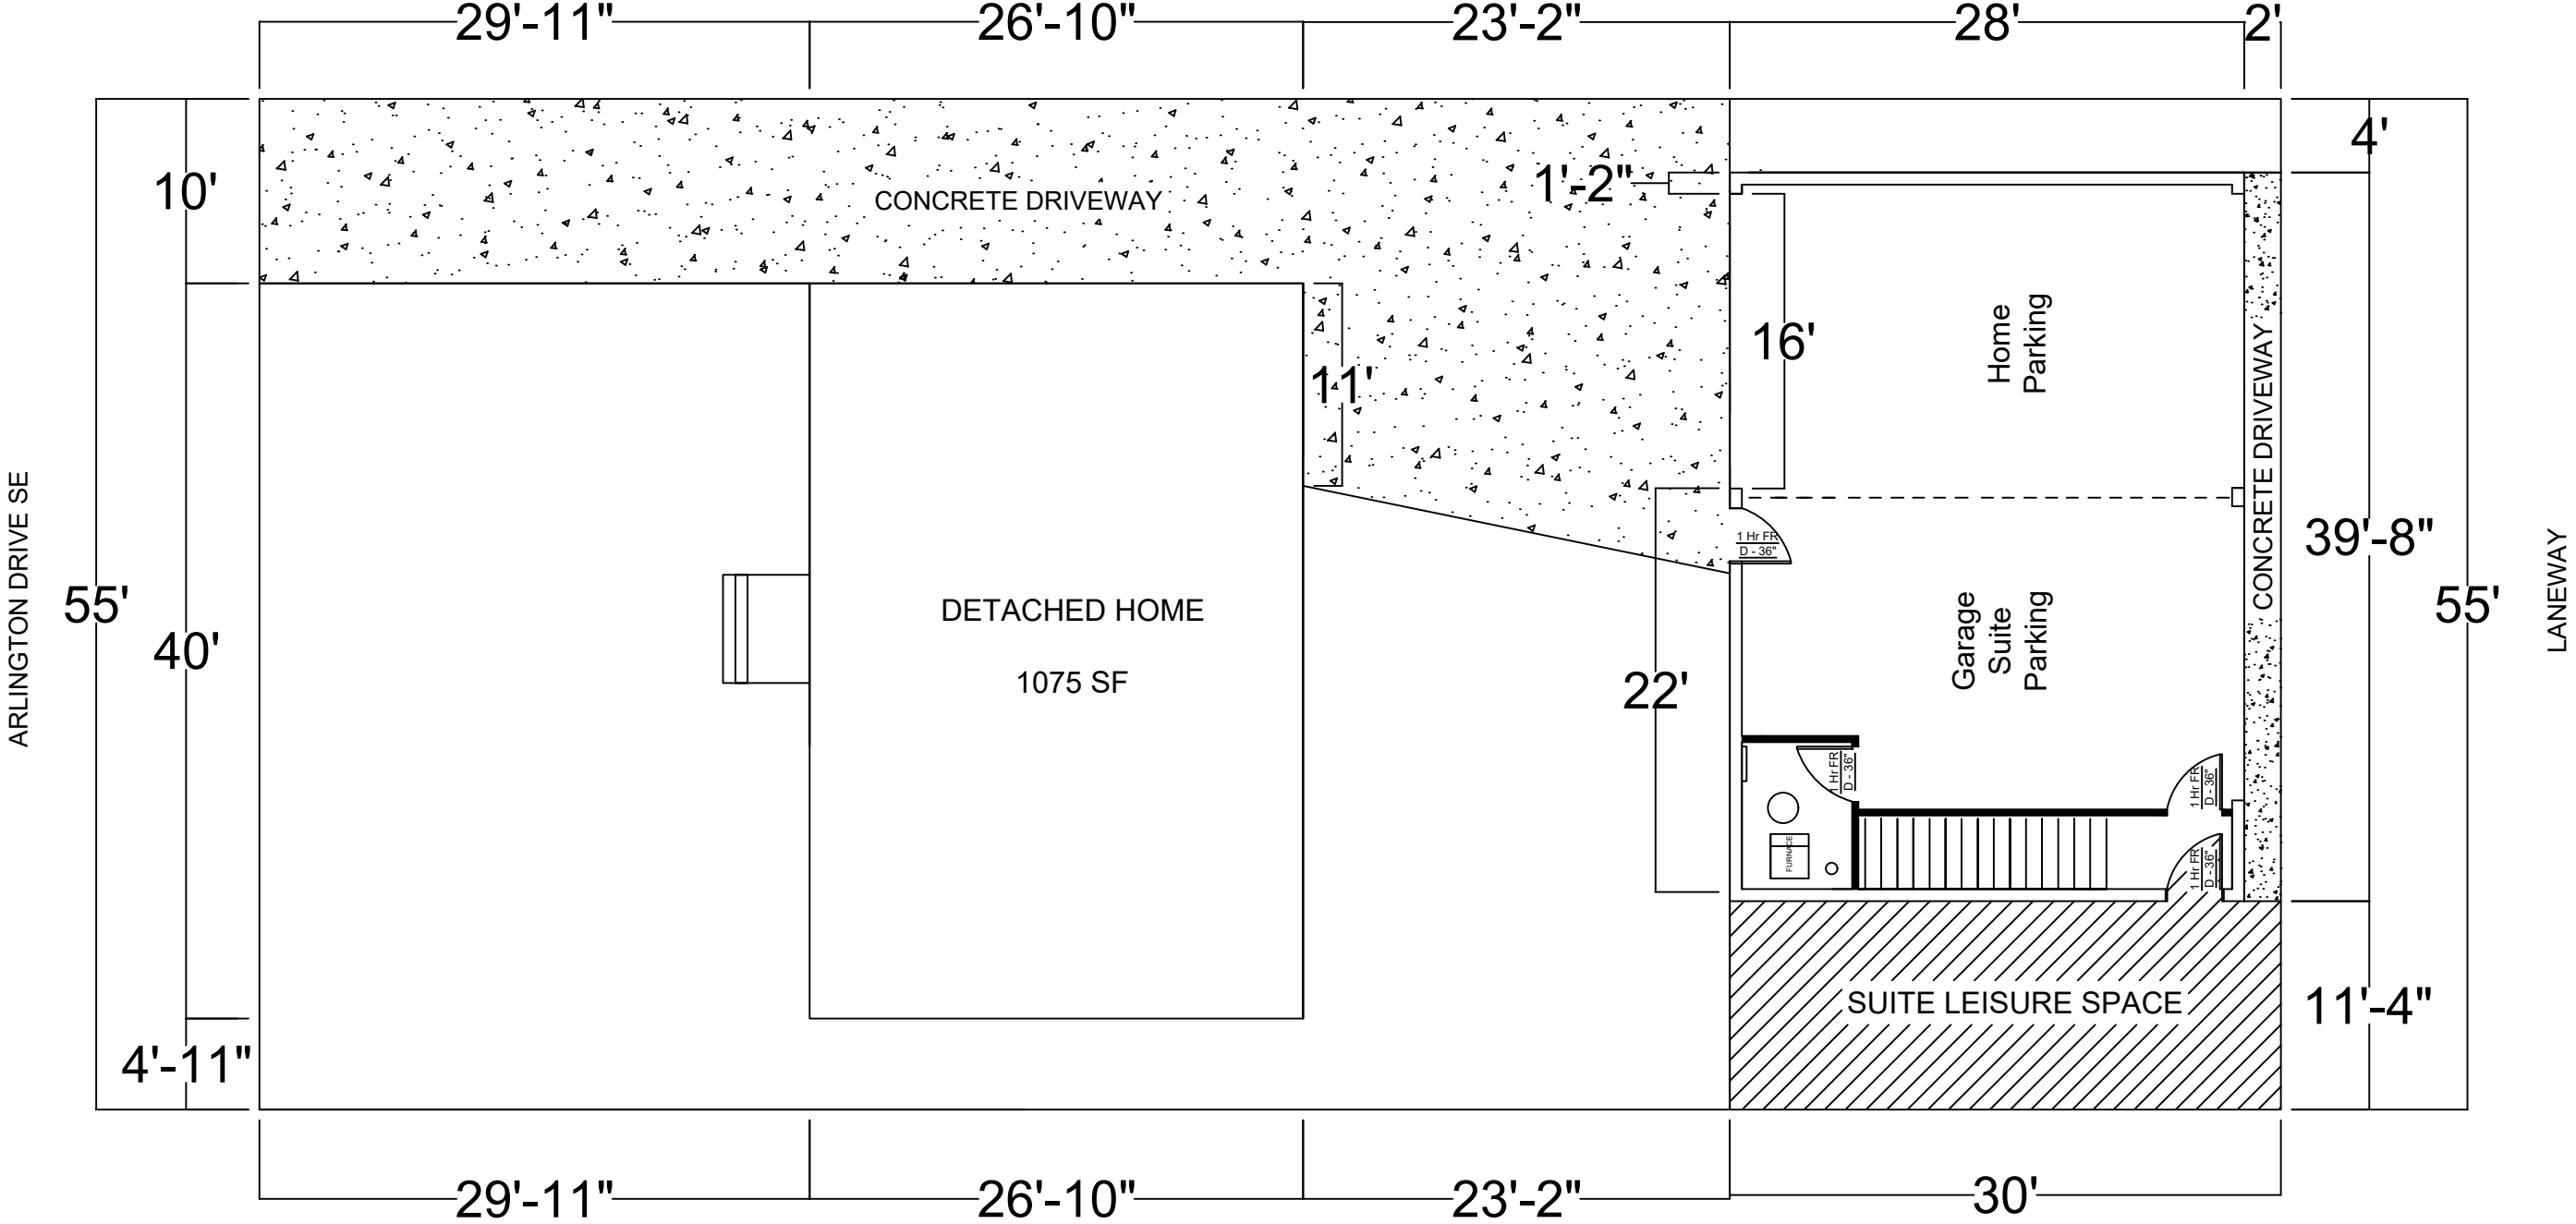

LOT 34


ADDRESS: 411 ARLINGTON DRIVE SE  
CALGARY AB

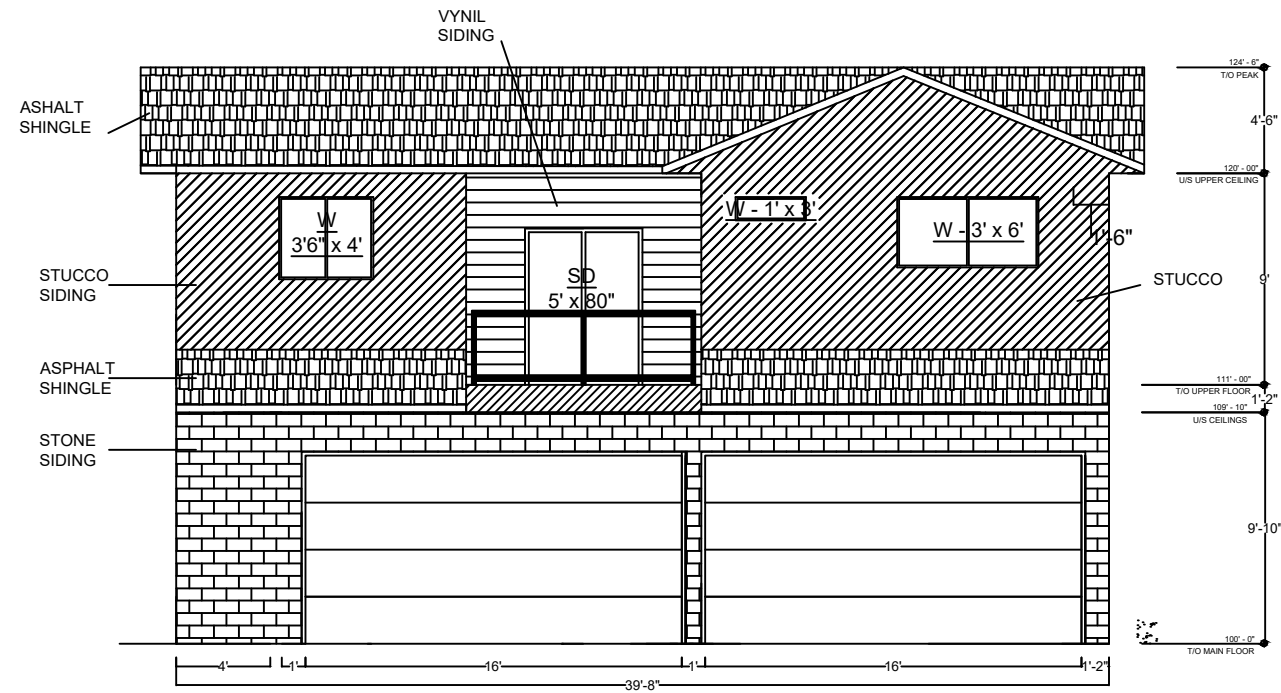

1 FRONT ELEVATION  
DP2 SCALE: 1:100


| Spacial Seperation Calculation |          |
|--------------------------------|----------|
| Area of Exposed Building Face: | 835 SF   |
| Area of Glazed Opening:        | 68.33 SF |
| % of Unprotected Opening :     | 8.1%     |

ADDRESS: 411 ARLINGTON DRIVE SE  
CALGARY AB

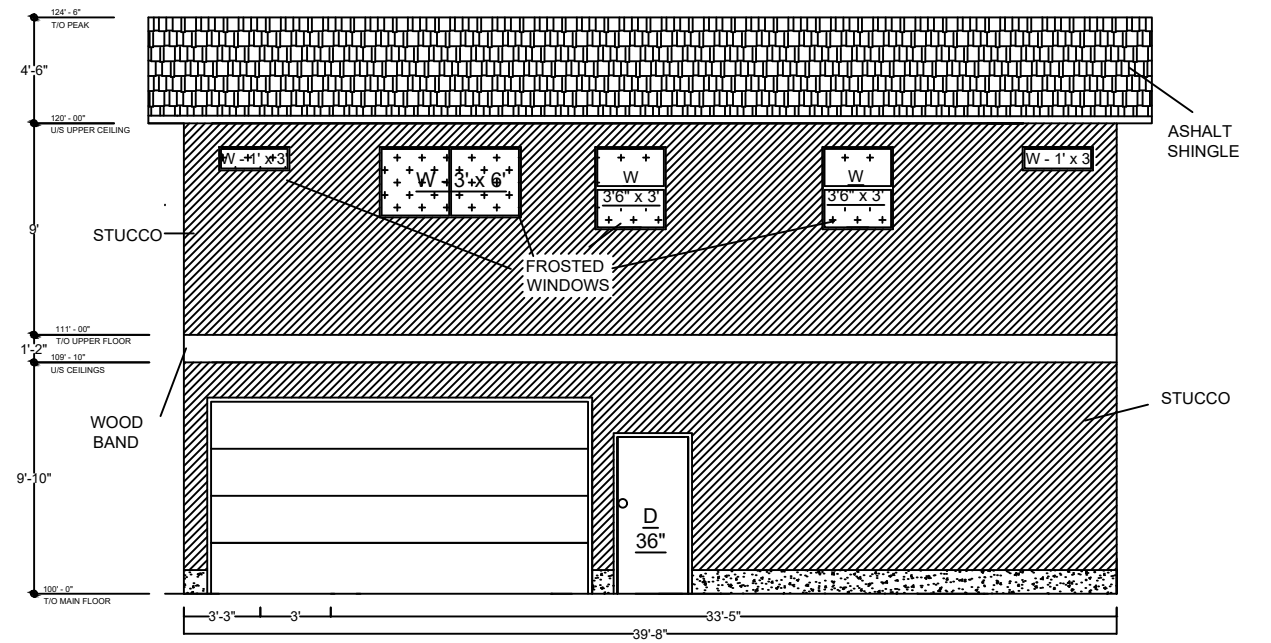

2 REAR ELEVATION  
DP2 SCALE: 1:100

| Spacial Seperation Calculation |        |
|--------------------------------|--------|
| Area of Exposed Building Face: | 793 SF |
| Area of Glazed Opening:        | 59 SF  |
| % of Unprotected Opening :     | 7.44%  |

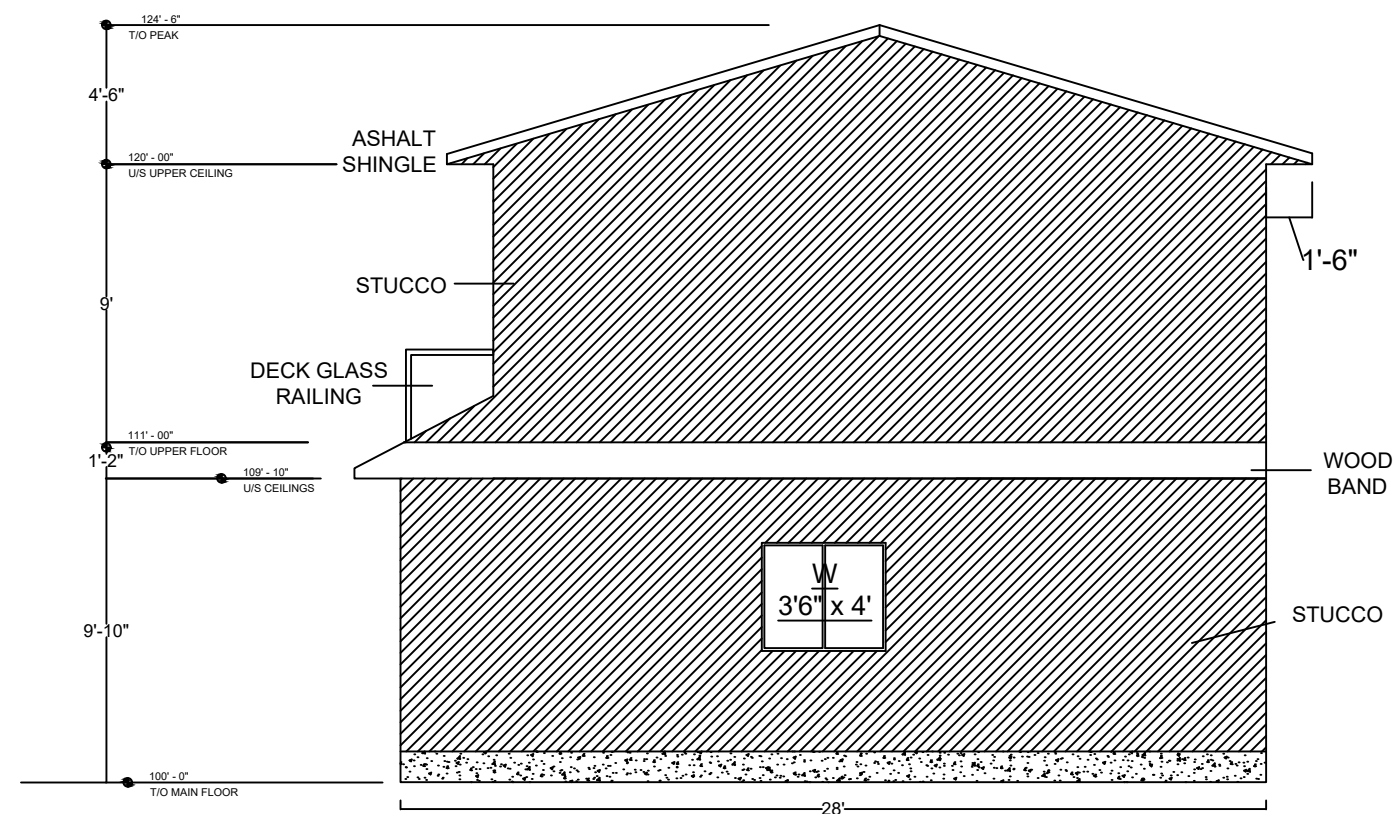


#### Spacial Seperation Calculation

Area of Exposed Building Face: 595 SF  
 Area of Glazed Opening: 14 SF  
 % of Unprotected Opening : **2.3%**

SIDE ELEVATION - FENCE  
 SCALE:

1

DP3

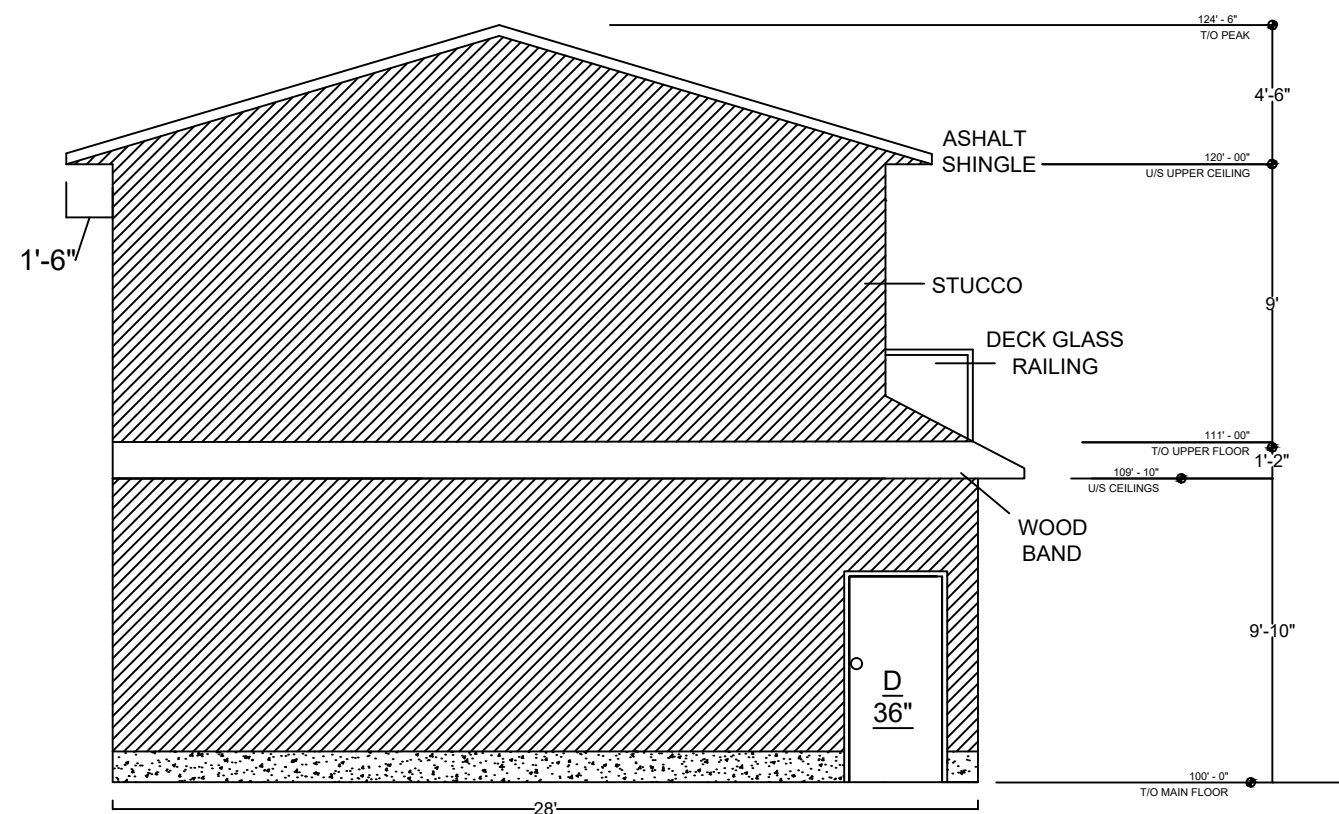

#### Spacial Seperation Calculation


Area of Exposed Building Face: 595 SF  
 Area of Glazed Opening: 0 SF  
 % of Unprotected Opening : **0%**

SIDE ELEVATION - YARD  
 SCALE:

2

DP3

ADDRESS: 411 ARLINGTON DRIVE SE  
 CALGARY AB

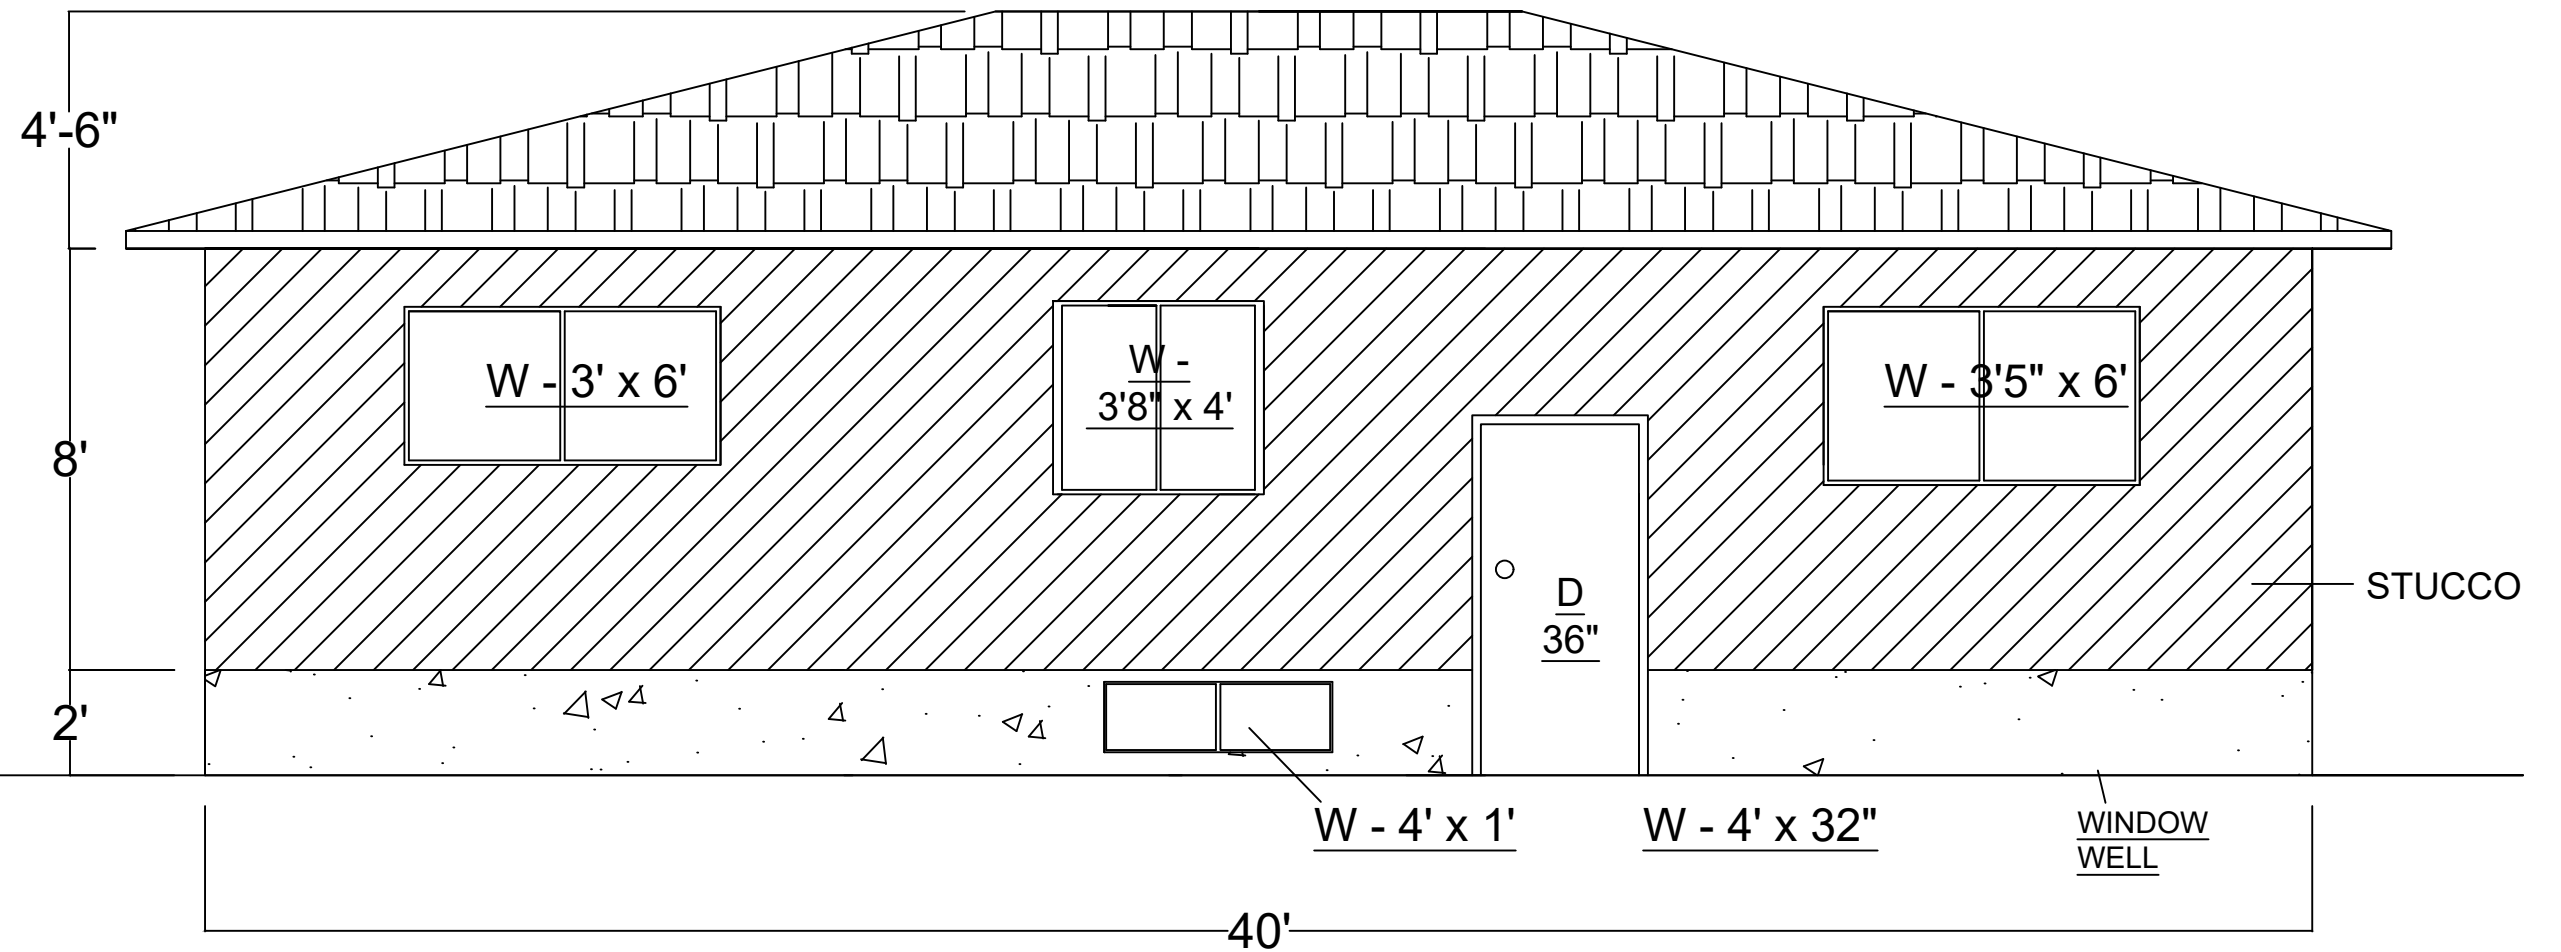

1  
DP7

## REAR ELEVATION - EXISTING HOME

SCALE: 1:50

### Spacial Seperation Calculation

Area of Exposed Building Face: 400 SF  
Area of Glazed Opening: 57.64 SF  
% of Unprotected Opening : 14.41%

ADDRESS: 411 ARLINGTON DRIVE SE  
CALGARY AB