


411 Arlington Dr SE
Calgary AB
GARAGE SUITE

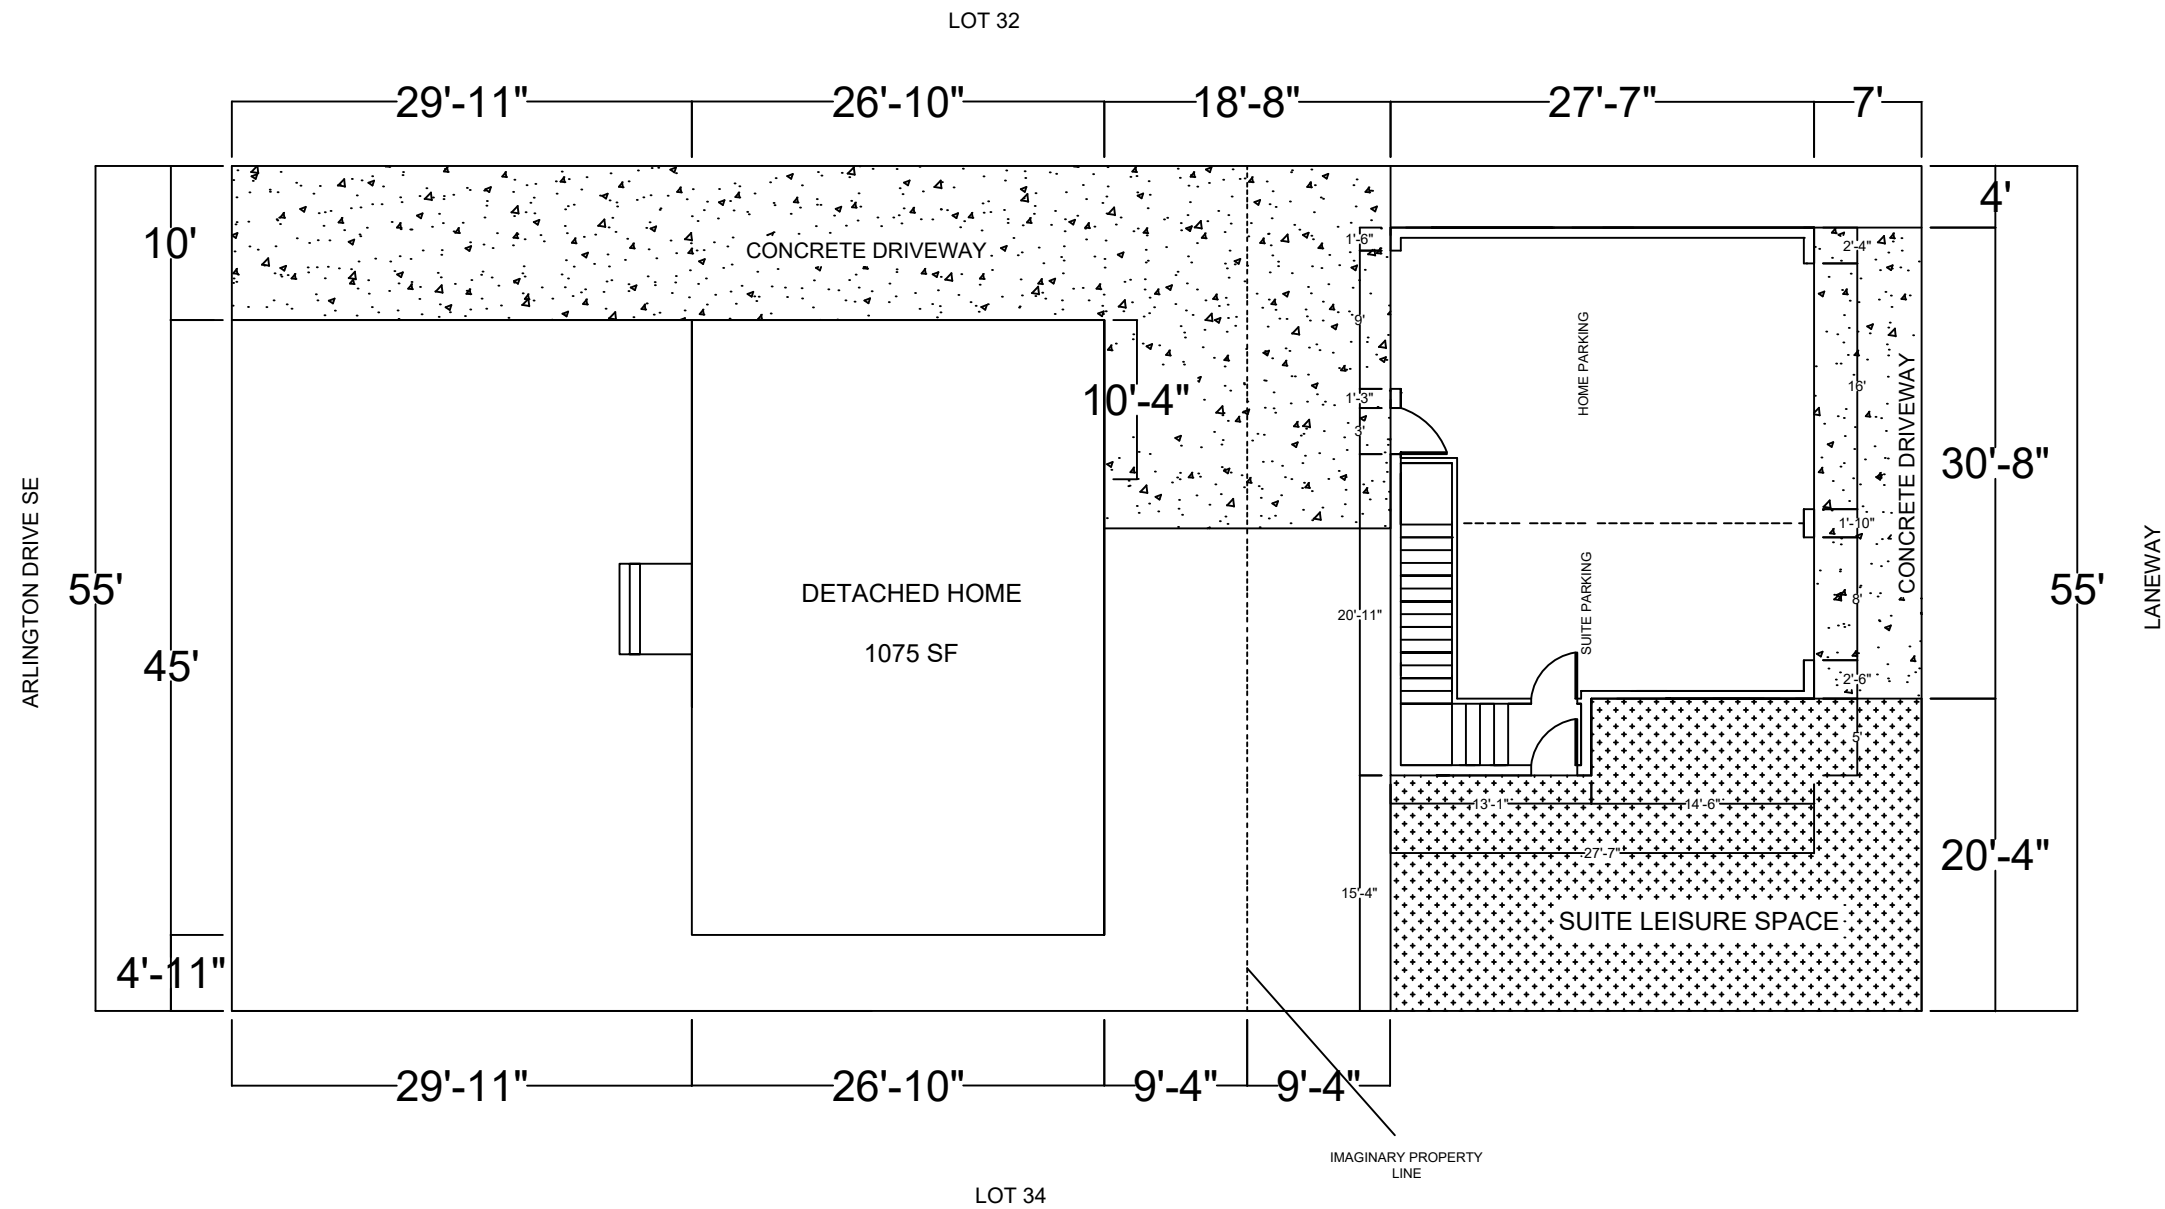

NOTES

Garage Area - Measured from
Exterior - 656 SF

LEGEND


DATE: 2026-08-11

SCALE: 1:150


SHEET: A1

DRAWING:
Site Plan

ADDRESS:
411 Arlington Drive SE
Calgary AB

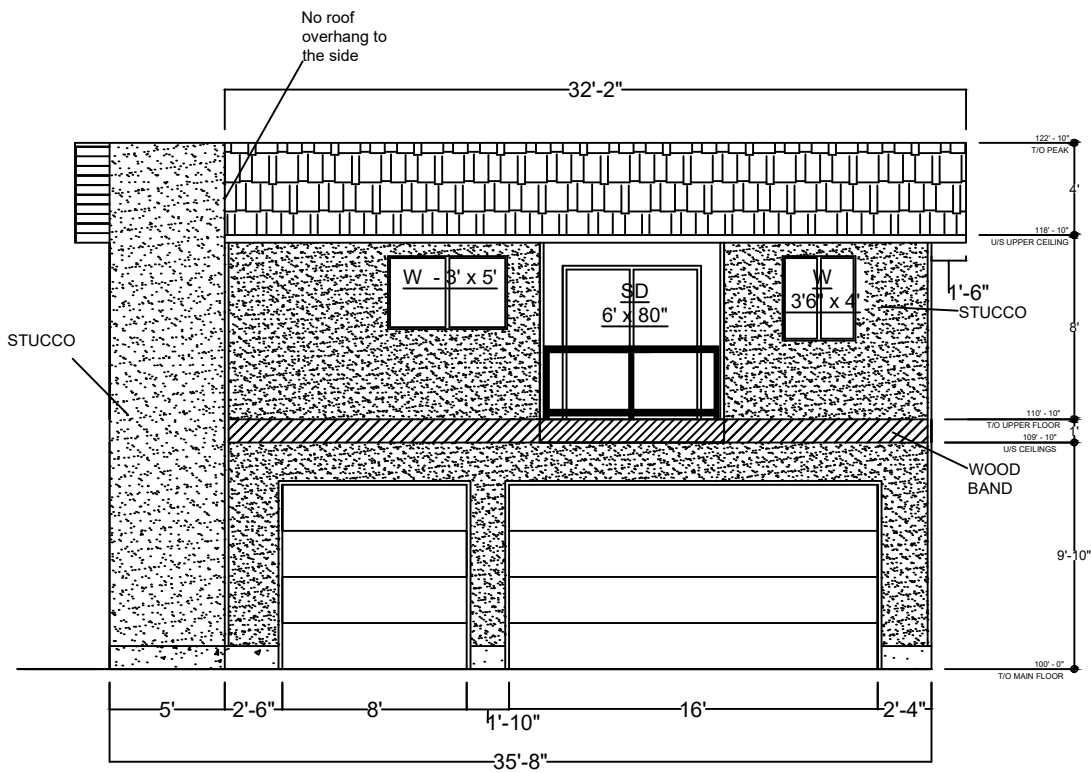

Spacial Seperation Calculation	
Area of Exposed Building Face:	660 SF
Area of Glazed Opening:	69 SF
% of Unprotected Opening :	10.45%

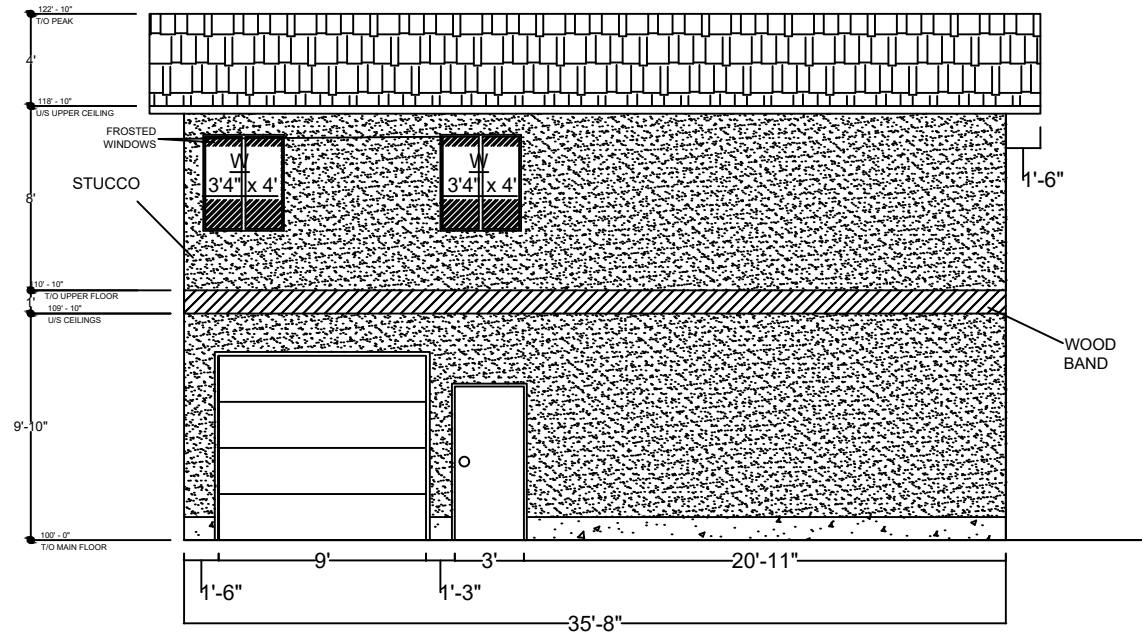

Spacial Seperation Calculation	
Area of Exposed Building Face:	660 SF
Area of Glazed Opening:	26.64 SF
% of Unprotected Opening :	4%

NOTES

Garage Area - Measured from Exterior - 656 SF

LEGEND


DATE: 2026-08-11

SCALE: 1:100

SHEET: A2


DRAWING:
Front and Rear
Elevation

ADDRESS:
411 Arlington Drive SE
Calgary AB

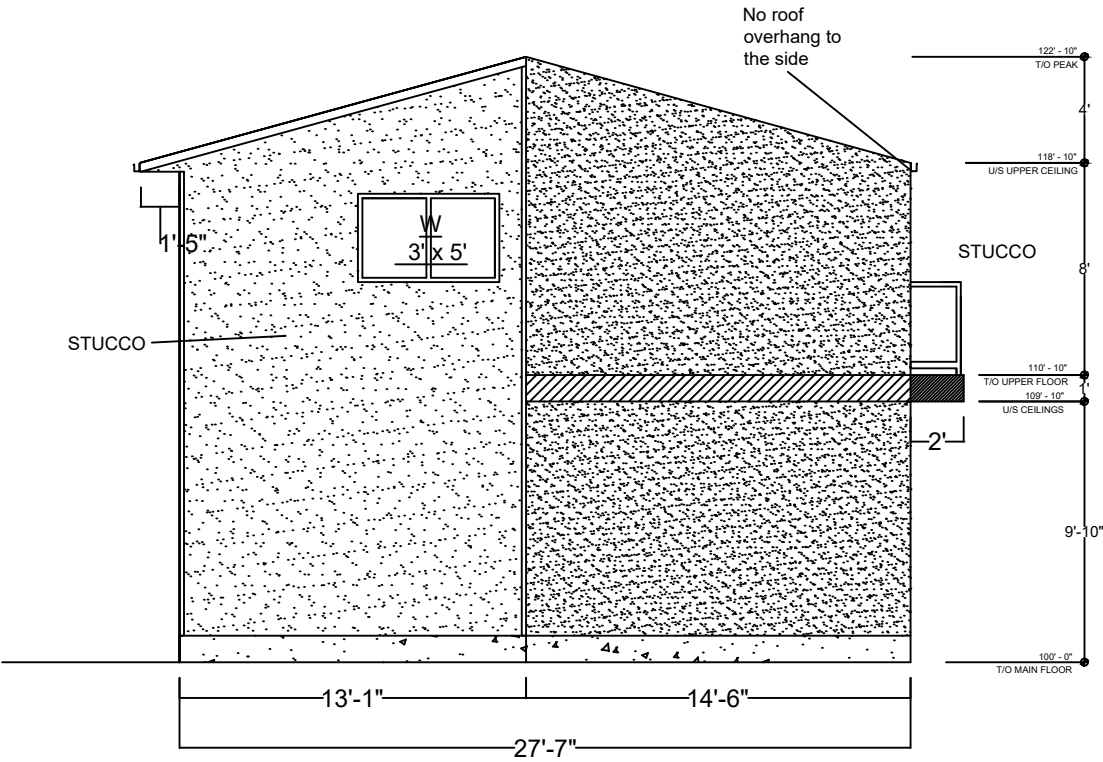

Spacial Seperation Calculation

Area of Exposed Building Face: 581 SF
Area of Glazed Opening: 15 SF
% of Unprotected Opening : **2.5%**

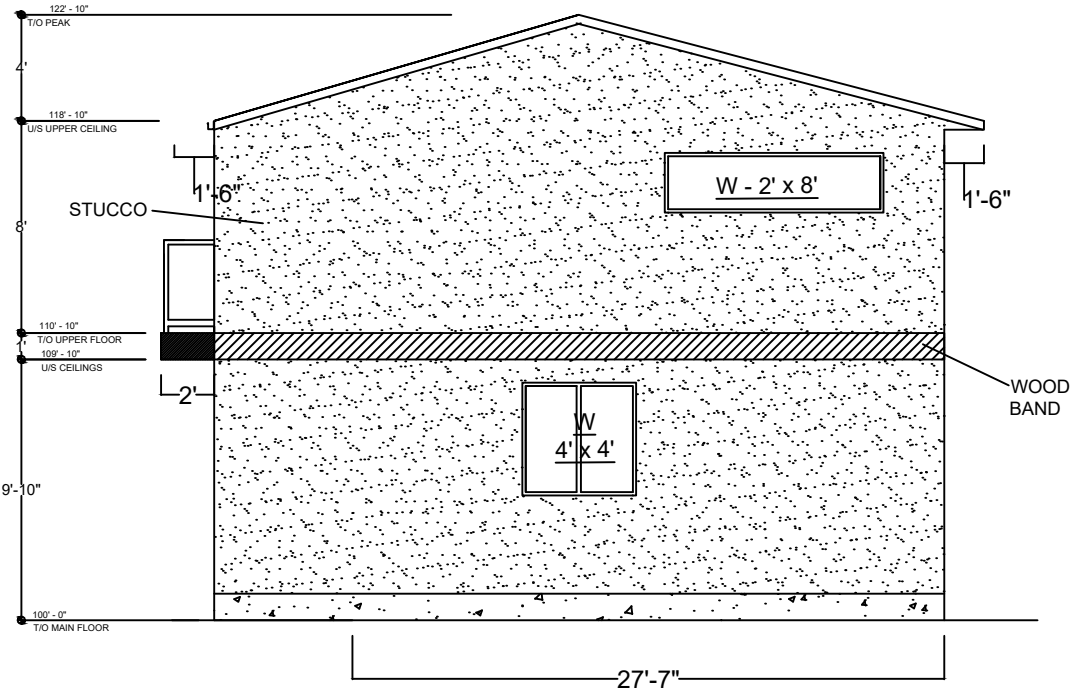

Spacial Seperation Calculation

Area of Exposed Building Face: 581 SF
Area of Glazed Opening: 32 SF
% of Unprotected Opening : **5.5%**

NOTES

LEGEND

DATE: 2026-08-11

SCALE: 1:85

SHEET: A3

DRAWING:
SIDE ELEVATIONS

ADDRESS:
411 Arlington Drive SE
Calgary AB

