



Scotia Place

NAMING RIGHTS ROOF ID

519 - 12th Avenue SE Calgary, AB
May 27, 2026

Designed By:
entro

Contractor
Construction Manager
CANA

Contractor/
Construction Manager
Mortenson
construction

 KnightSigns™



SPECIFICATIONS

1 Naming Rights Roof ID: ScotiaBank Flying S Logo Illuminated Border Sign

1M wide illuminated, perimeter border consisting of 30 individual, varied length Flex Face box sections with all visible surfaces painted ScotiaBank Red 186 C.

Each single-face fabricated 7 5/16" deep aluminum sign box comes with Flex Face Retainer extrusion:
2224 Single Face Tension Body and
2124 Extended Flat Bleed Retro Frame Cover II
14ga aluminum back and 1" X 2" X 1/8" thick aluminum tube, spaced every 36".
Interior of sign boxes to be painted White.- TBC

DPF 390 Arlon Flex Face 19/5 oz material, Satin White c/w digitally printed opaque perforations in ScotiaBank Red 186 C. Comes with 3220E Matte laminate.

Each Flex Face section is bolted together and mounted on 5" X 5" X 1/4" thick aluminum square tube posts and attached to existing steel brackets installed on roof. Posts painted - TBC


Roof and logo slope by 3.8%, north and south from the centre.

Sign is internally illuminated with addressable RGB LEDs.

Roof surface below sign to have painted inner Flying S logo. PMMA paint, colour Canada Red, painted by others.

COLOURS + FINISHES

ScotiaBank Red Pantone 186 C		White - TBC	
P1	MP 55090 (Satin Finish)	P2	MP N202SP (Satin Finish)
DP	3M IJ180-Cv3-10 w/Arlon 3220E Matte Overlaminate	M2	DPF 390 Arlon Flex Face Satin White
Silver - TBC			
P3	MP 41-342SP (Satin Finish)		

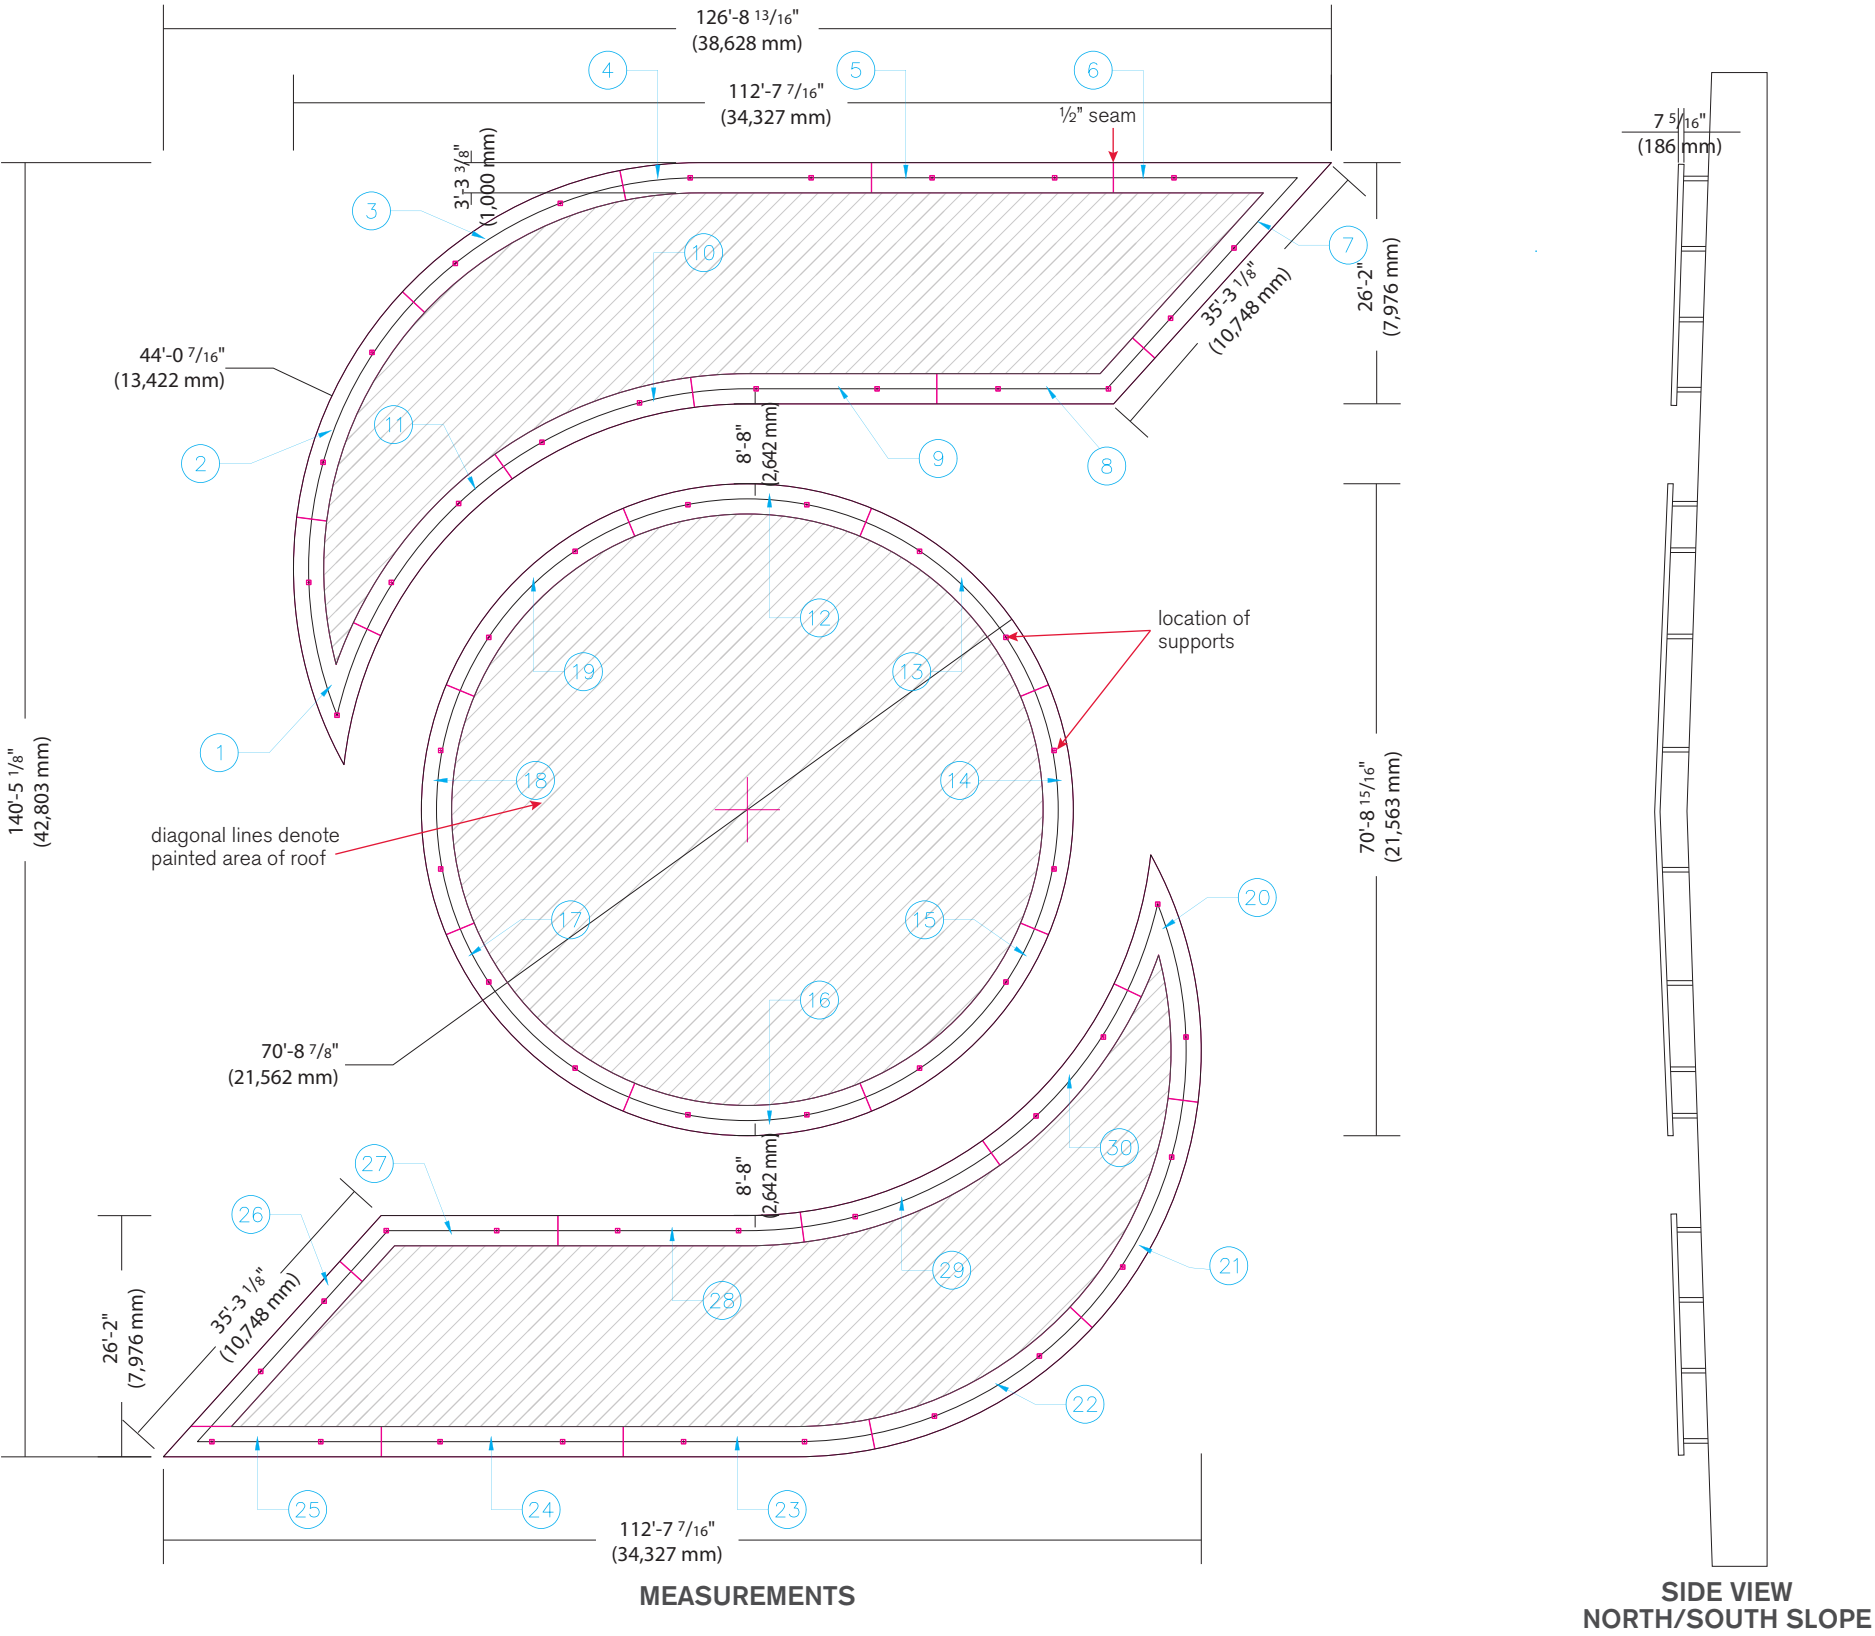

Property of:



Project:
Scotia Place - Naming Rights Roof ID

Client:
CANA Management Ltd. Scotia Place

Quote Number:
24172-02-26 SCOKL-R1

Date:
25-05-26

Account Manager:
Roland House

Drawn/Revised By:
Karen

Scale:
1 : 250

TYPEFACE

-

Quantity

1

SIGN 1 - A1.1
NAMING RIGHTS ROOF ID
MEASUREMENTS
ROOF MOUNTED
ILLUMINATED

Rev.	Change Schedule	Date
R1	Full logo w/measurements and sections	27-05-26

☐ **Approved**
☐ **Approved With Changes**

Approval Signature:

x



SCOTIA PLACE

519 - 12th AVE SE
Calgary, AB



DAY VIEW



NIGHT VIEW

Property of:



Project:
Scotia Place - Naming Rights Roof ID
Client:
CANA Management Ltd. Scotia Place
Quote Number:
24172-02-26 SCOKL-R1

Date:
25-05-26

Account Manager:
Roland House
Drawn/Revised By:
Karen
Scale:
NTS

TYPEFACE
-
Quantity

RENDER
DAY VIEW/NIGHT VIEW

Rev.	Change Schedule	Date
-		

☐ **Approved**
☐ **Approved With Changes**
Approval Signature:
x



SCOTIA PLACE
519 - 12th AVE SE
Calgary, AB



RENDER - SOUTH AERIAL



RENDER - SOUTHWEST CORNER - NIGHT

Rev.	Change Schedule	Date
R1	Add night render	27-05-26