
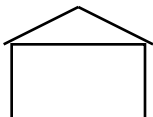
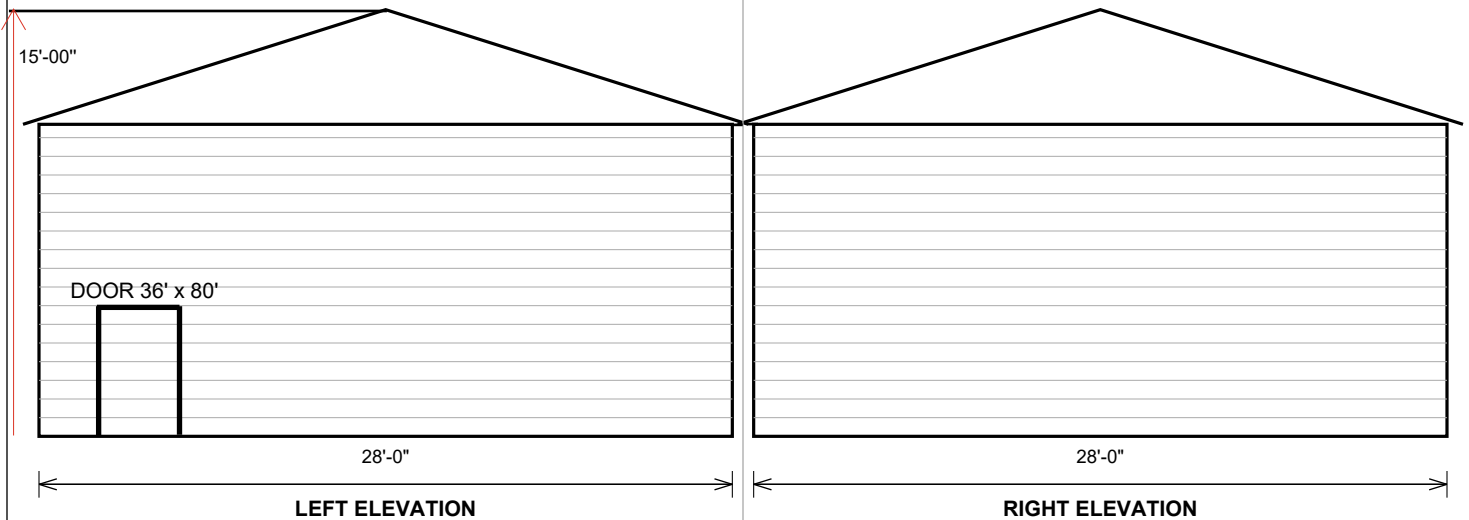


ELEVATIONS

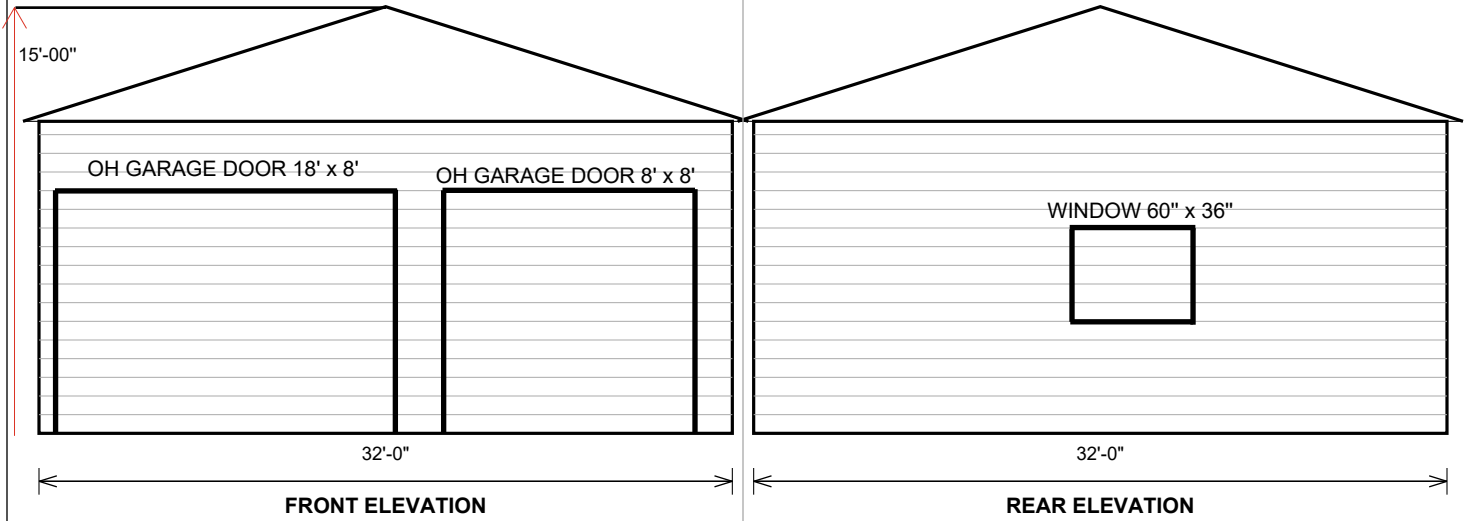

ELEVATIONS

ADDRESS: 59 Auburn Meadows Gardens SE


DATE: 12 March 2026

SCALE: 1/4" = 1'-0"

SHEET 2 OF 2

REV: 1.0

B.O.N. 1.47
L.G. 3.50

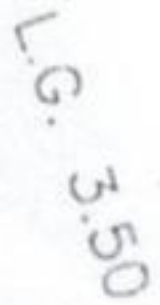

POURED CONCRETE SIDEWALK
c/w STEPS AS REQUIRED

L.G. 3.50