


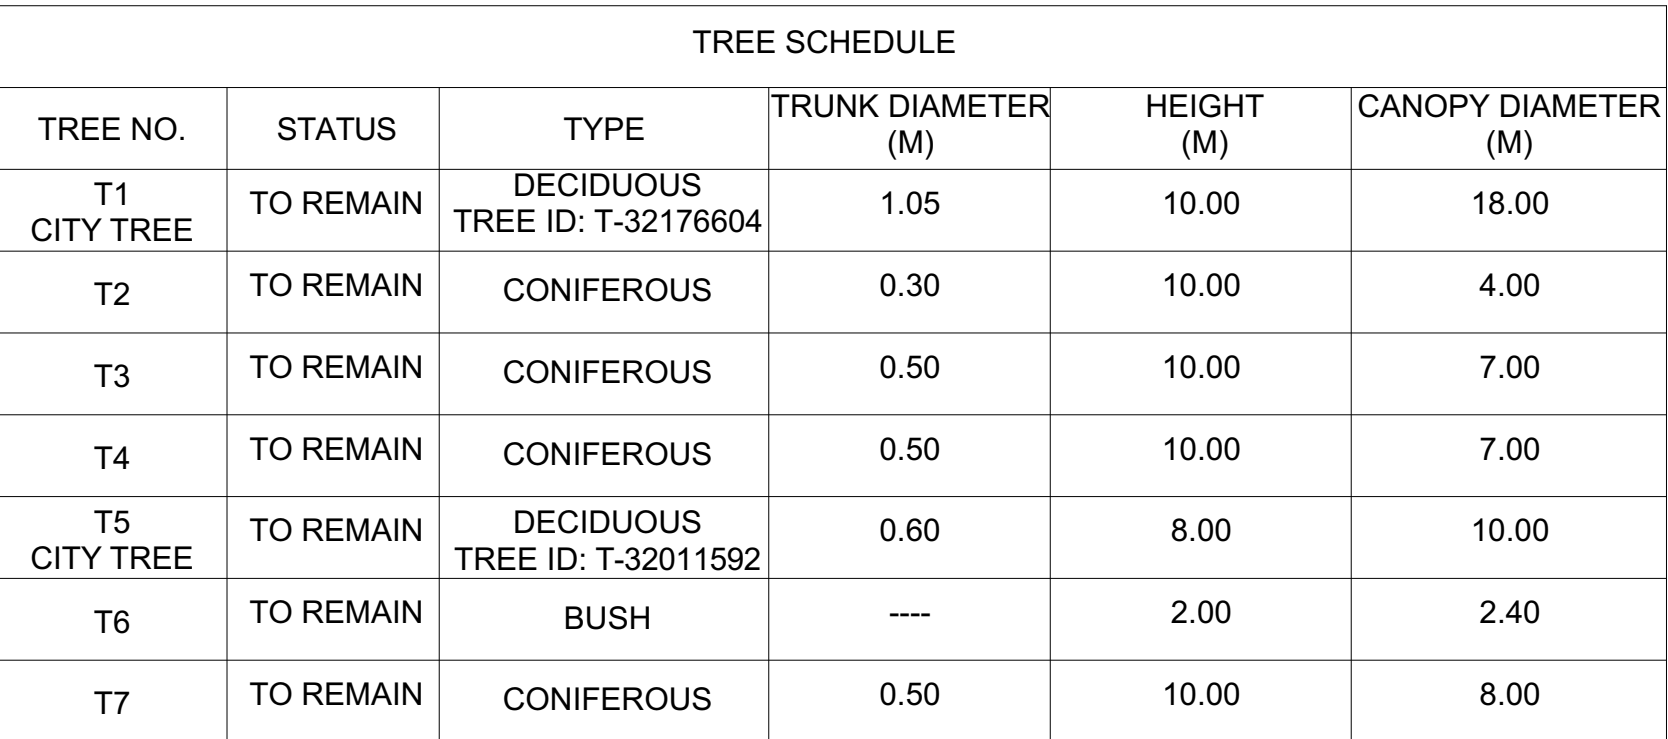

DP1

 + 587.353.9797
 info@k5designs.ca
 www.k5design.ca

THE PLANS AND RELATED MATERIALS ARE PROTECTED BY COPYRIGHT AND ARE THE PROPERTY OF k5 designs ltd.. REPRODUCTION OF THESE PLANS, EITHER IN WHOLE OR IN PART, INCLUDING ANY FORM AND/OR PREPARATION OF DERIVATIVE WORK, FOR ANY REASON WITHOUT PRIOR WRITTEN PERMISSION IS STRICTLY PROHIBITED.

THE PURCHASE OF A SET OF CONSTRUCTION DRAWINGS IN NO WAY TRANSFERS ANY COPYRIGHT OR OTHER OWNERSHIP INTEREST TO THE BUYER, EXCEPT FOR A LIMITED LICENSE TO USE THIS SET OF DRAWINGS FOR THE CONSTRUCTION OF ONE, AND ONLY ONE DWELLING.

DRAWINGS ARE NOT TO BE SCALED, ANY ERRORS, OMISSIONS OR DISCREPANCIES WITH THE DRAWINGS MUST BE REPORTED TO k5 designs ltd. PRIOR TO CONSTRUCTION. IF THESE ERRORS, OMISSIONS OR DISCREPANCIES ARE NOT REPORTED TO k5 designs ltd. PRIOR TO CONSTRUCTION THE BUILDER AND/OR OWNER ARE FULLY RESPONSIBLE.

ALL WORK IS PERFORMED TO COMPLY TO CURRENT NATIONAL BUILDING CODE, AND ALL OTHER AUTHORITIES HAVING JURISDICTION.

DEVELOPMENT SET

ISSUED FOR:	DATE: (D/M/Y)
-------------	---------------

REVISION:	DATE: (D/M/Y)
-----------	---------------

1.	
2.	
3.	
4.	

ENGINEER CONSULTANT

CLIENT:
**MAYLAND HEIGHTS
RESIDENCE**

PROJECT NAME & ADDRESS:
**1040 18 STREET NE
CALGARY, ALBERTA**

DRAWING TITLE:
**FRONT & REAR
ELEVATIONS**


PROJECT #:	K26-0101
DATE:	June 16, 2026
SCALE:	AS SHOWN
DRAWN BY:	CR

DRAWING #:
DP5

K5 Design Studio
+ Interior Design

+ 300 - 901 Centre Street NW
Calgary, Alberta

+ 587.353.9797
info@k5designs.ca
www.k5design.ca

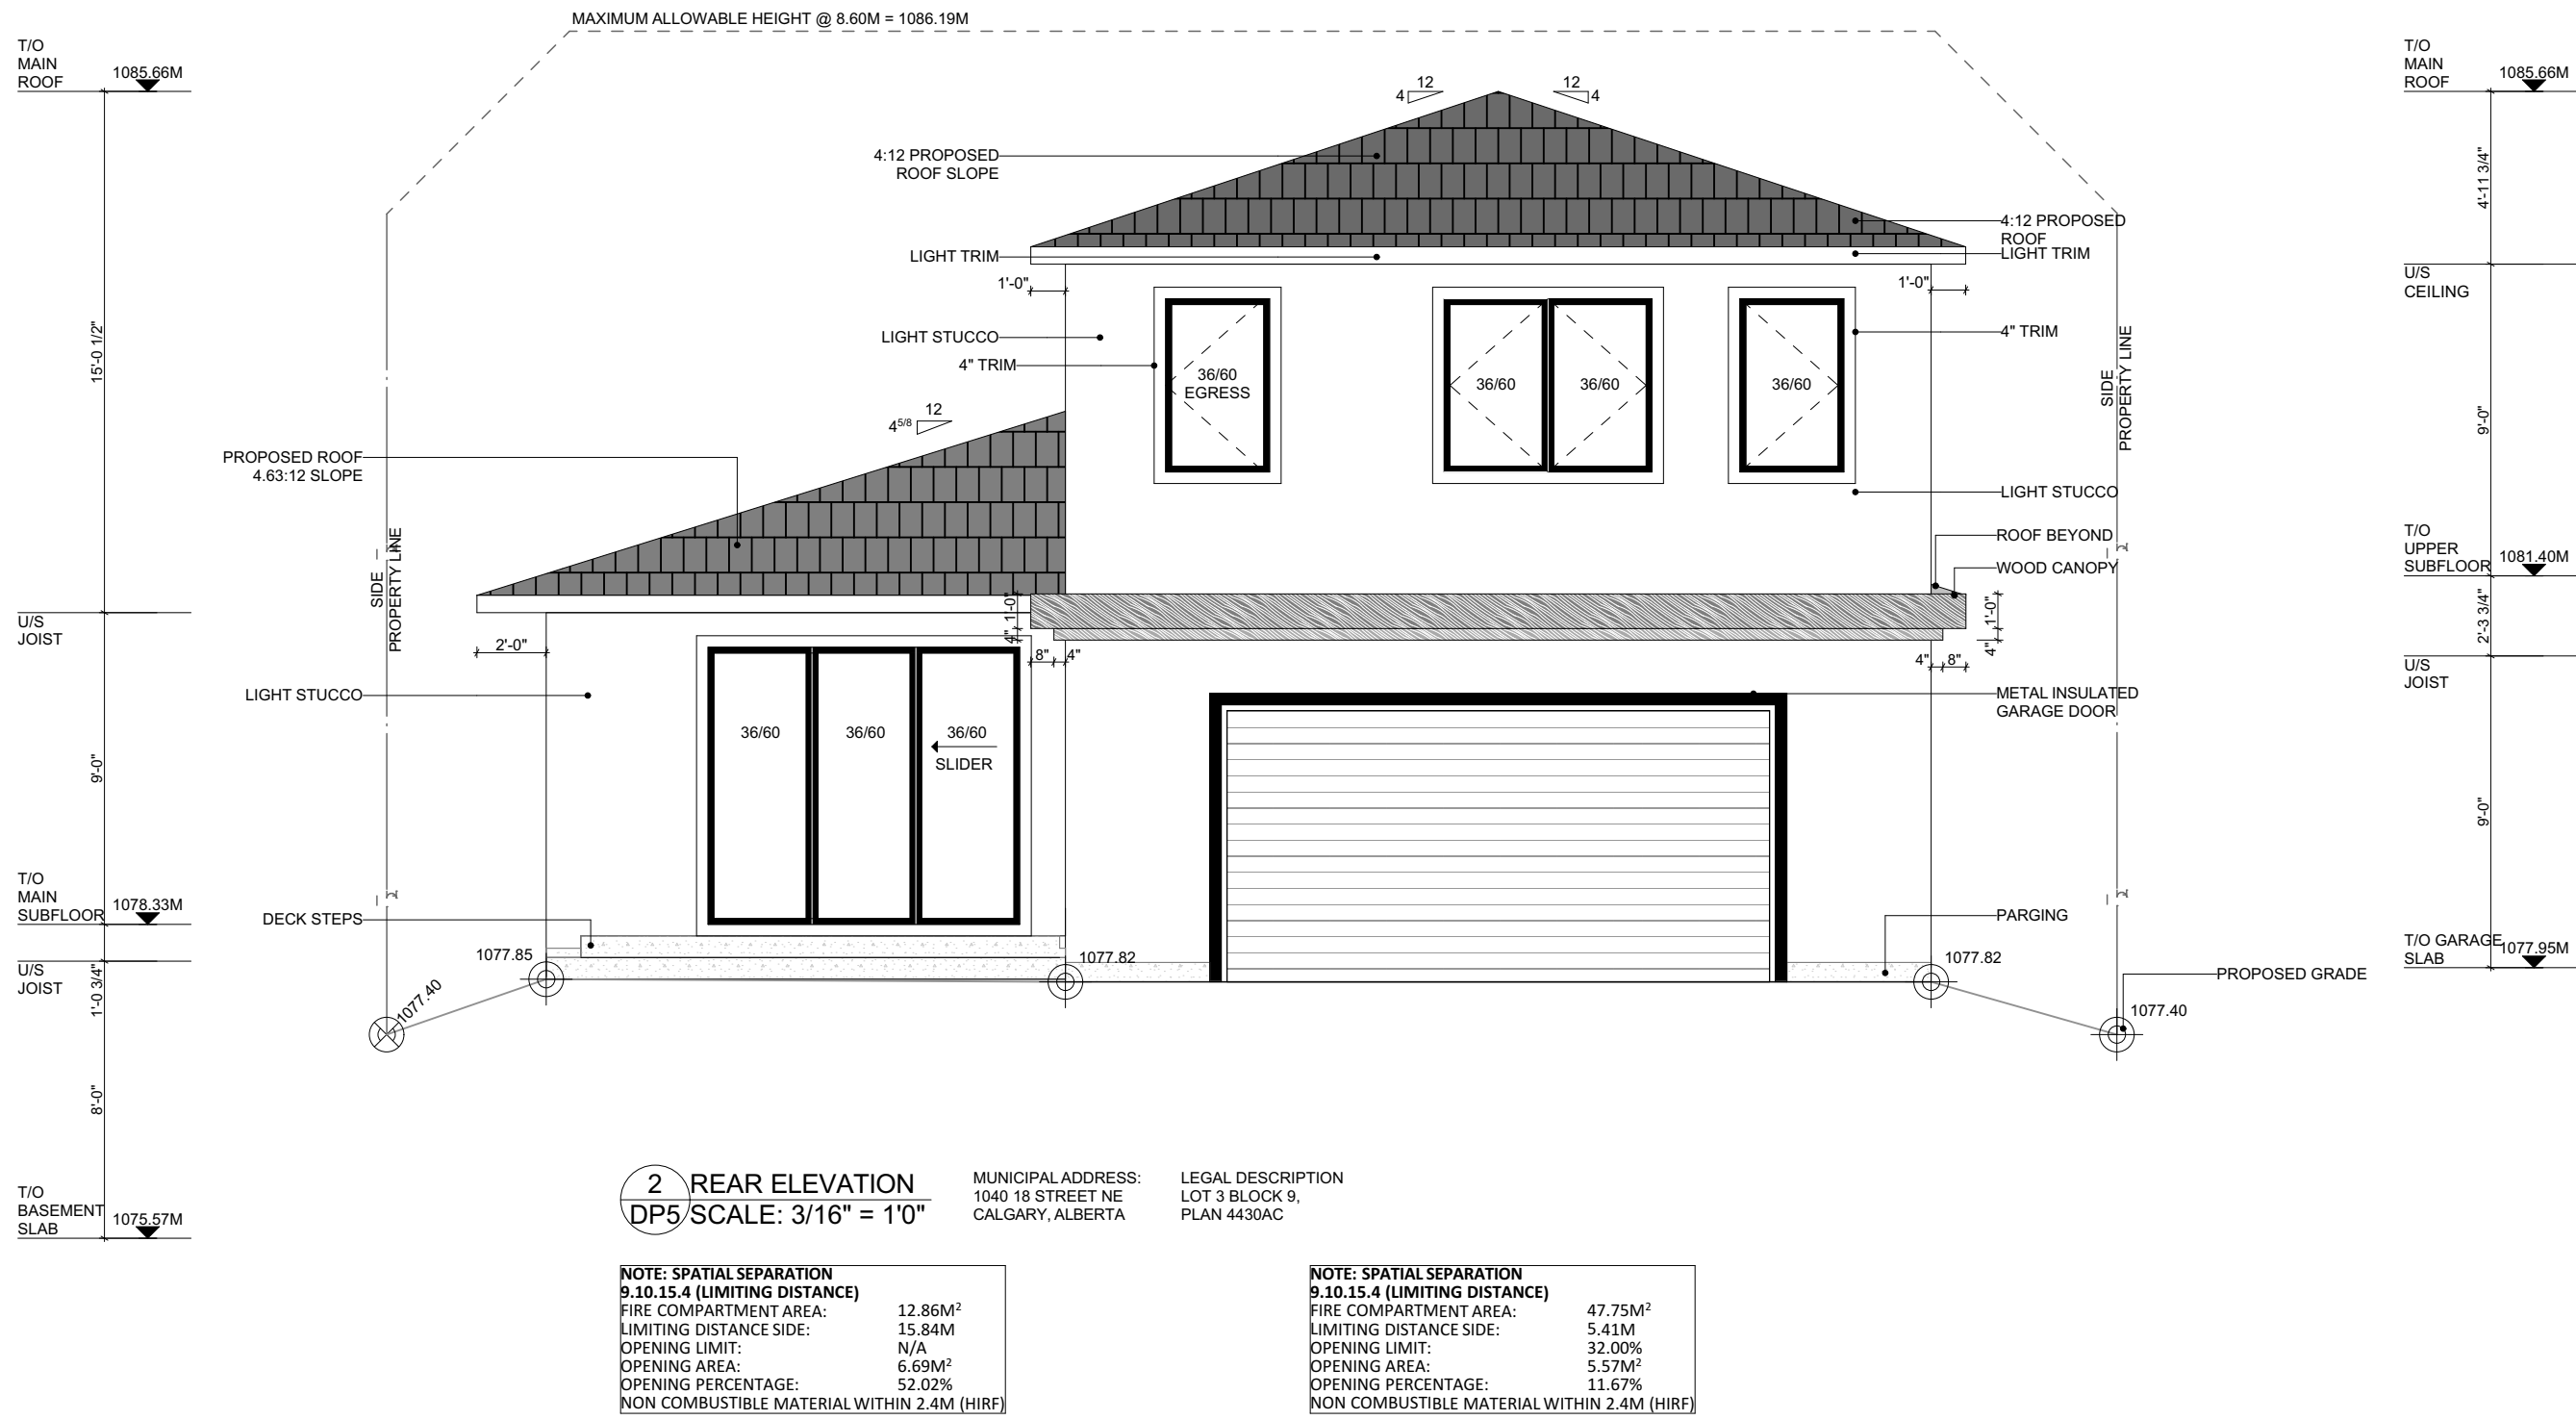

THE PLANS AND RELATED MATERIALS ARE PROTECTED BY COPYRIGHT AND ARE THE PROPERTY OF k5 designs ltd.. REPRODUCTION OF THESE PLANS, EITHER IN WHOLE OR IN PART, INCLUDING ANY FORM AND/OR PREPARATION OF DERIVATIVE WORK, FOR ANY REASON WITHOUT PRIOR WRITTEN PERMISSION IS STRICTLY PROHIBITED.

THE PURCHASE OF A SET OF CONSTRUCTION DRAWINGS IN NO WAY TRANSFERS ANY COPYRIGHT OR OTHER OWNERSHIP INTEREST TO THE BUYER, EXCEPT FOR A LIMITED LICENSE TO USE THIS SET OF DRAWINGS FOR THE CONSTRUCTION OF ONE, AND ONLY ONE DWELLING.

DRAWINGS ARE NOT TO BE SCALED. ANY ERRORS, OMISSIONS OR DISCREPANCIES WITH THE DRAWINGS MUST BE REPORTED TO k5 designs ltd. PRIOR TO CONSTRUCTION. IF THESE ERRORS, OMISSIONS OR DISCREPANCIES ARE NOT REPORTED TO k5 designs ltd. PRIOR TO CONSTRUCTION THE BUILDER AND/OR OWNER ARE FULLY RESPONSIBLE.

ALL WORK IS PERFORMED TO COMPLY TO CURRENT NATIONAL BUILDING CODE, AND ALL OTHER AUTHORITIES HAVING JURISDICTION.

DEVELOPMENT SET

ISSUED FOR:	DATE: (D/M/Y)
REVISION:	DATE: (D/M/Y)
1.	
2.	
3.	
4.	

ENGINEER CONSULTANT

CLIENT:
**MAYLAND HEIGHTS
RESIDENCE**

PROJECT NAME & ADDRESS:

**1040 18 STREET NE
CALGARY, ALBERTA**

DRAWING TITLE:

SIDE ELEVATIONS

PROJECT #:	K26-0101
DATE:	June 16, 2026
SCALE:	AS SHOWN
DRAWN BY:	CR

DRAWING #:

DP6

K5 Design Studio
+ Interior Design

+ 300 - 901 Centre Street NW
Calgary, Alberta

+ 587.353.9797
info@k5designs.ca
www.k5design.ca

