


MUNICIPAL ADDRESS:
157 MARTIN CROSSING WAY NE
CALGARY, AB

LEGAL ADDRESS:
LOT 53, BLOCK 24, PLAN 2693

LOT AREA : 672.58 SQ.M.

HOUSE = 88.81
EXISTING GARAGE = 53.58
GARAGE AND SUITE = 80.06
TOTAL =222.45(33.07%)

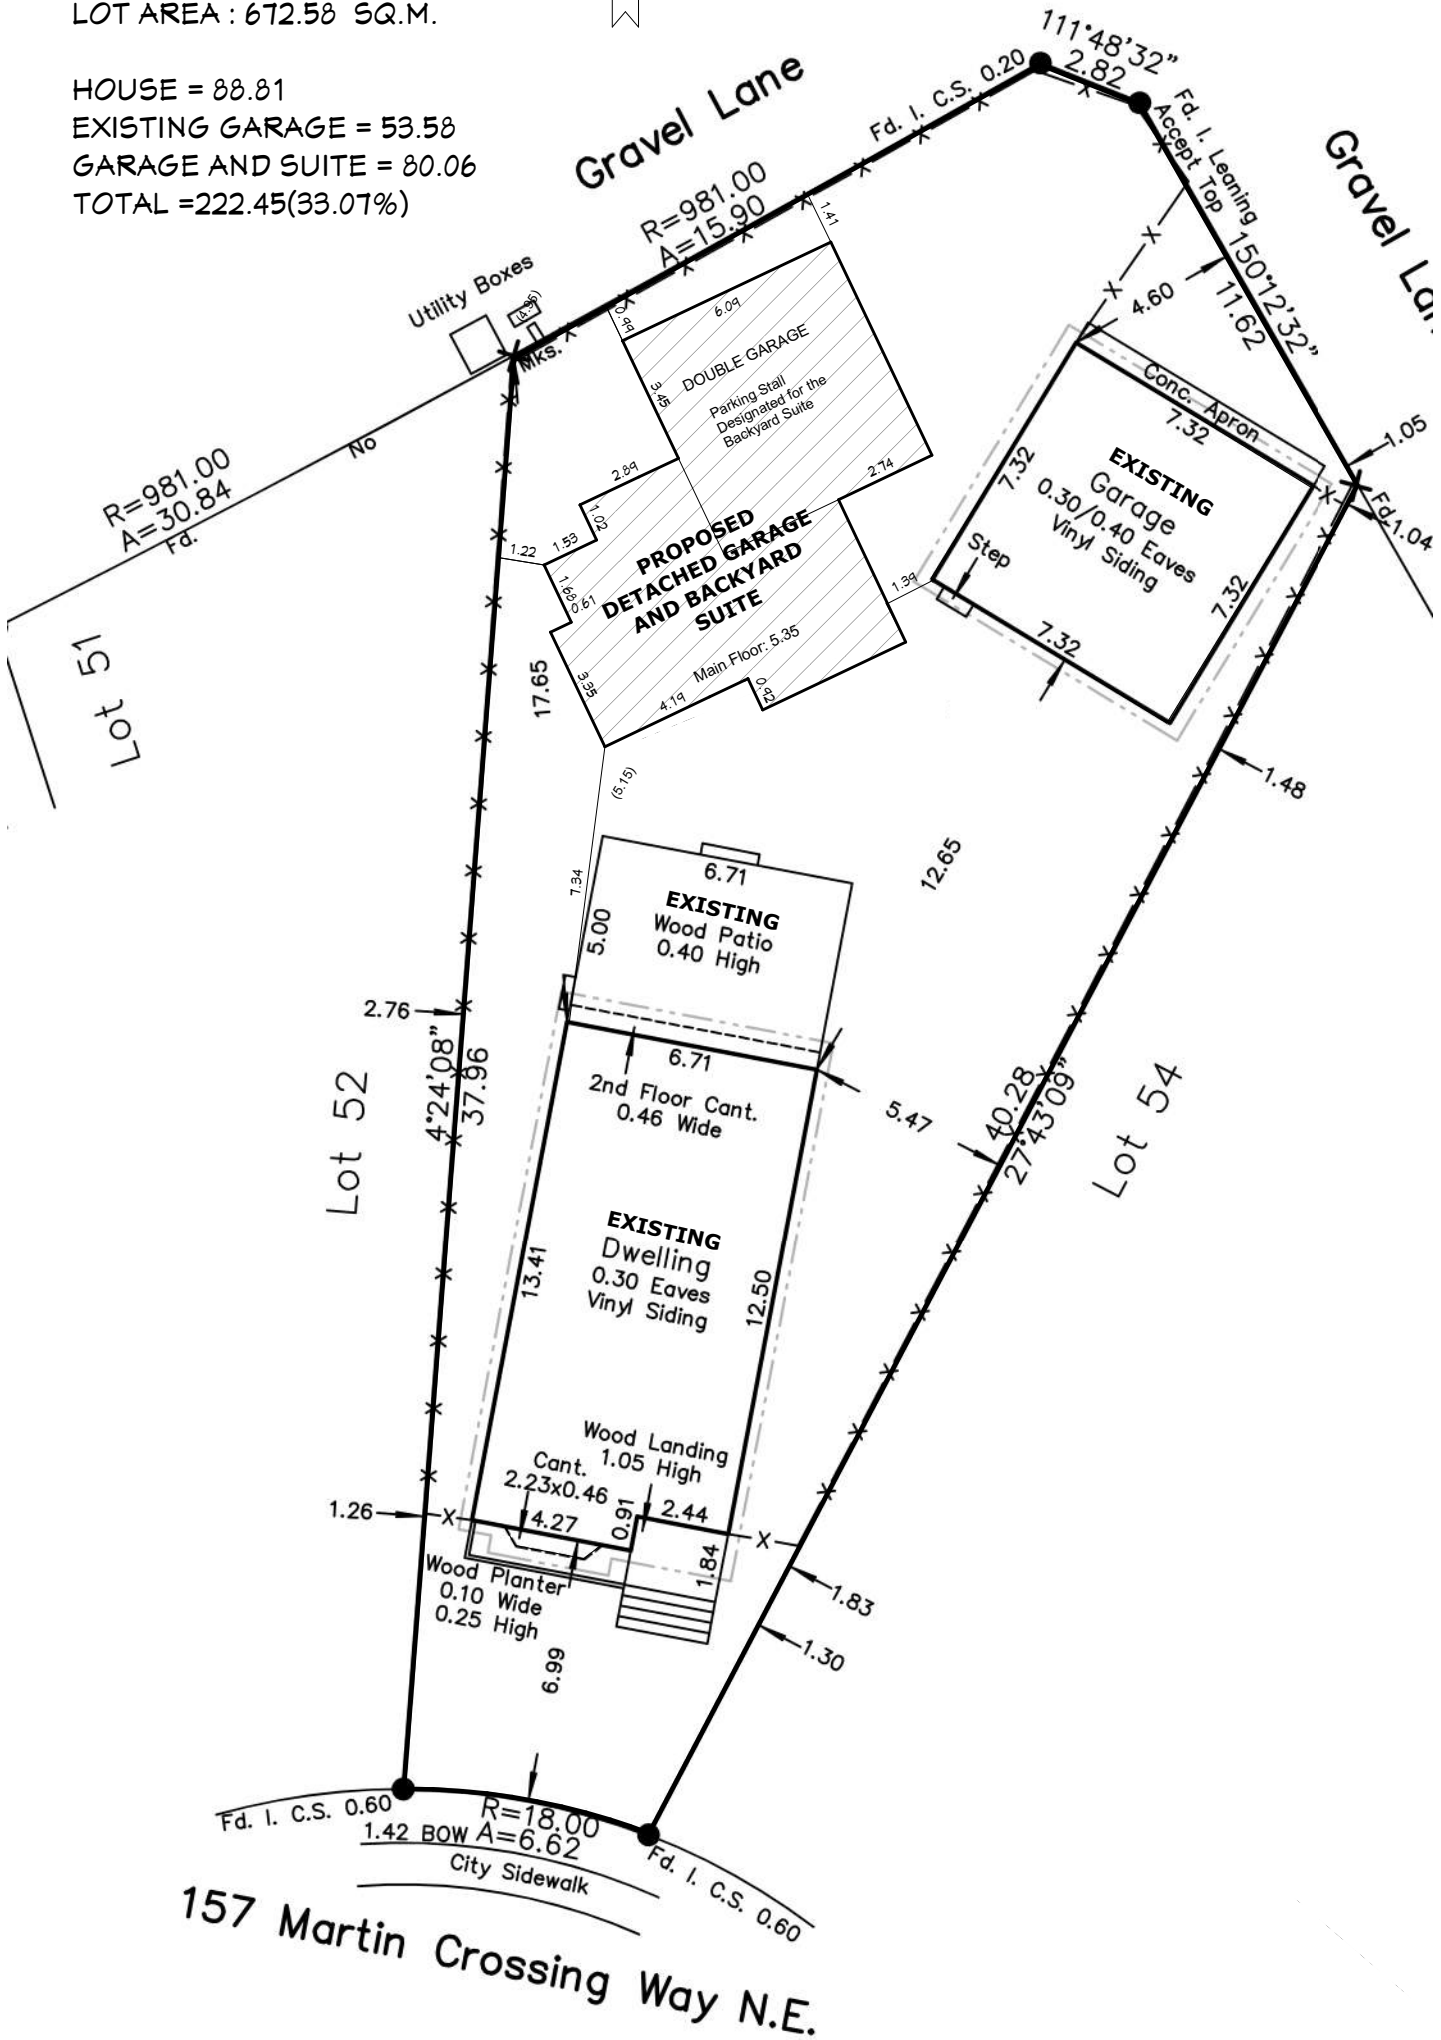

DRAWING SCALE
1 : 200

DRAWN ON
6/30/2026

PLOT PLAN

ARCHI DESIGN INC.
hassan@archidesigns.ca
Tel: 587.438.5721

