

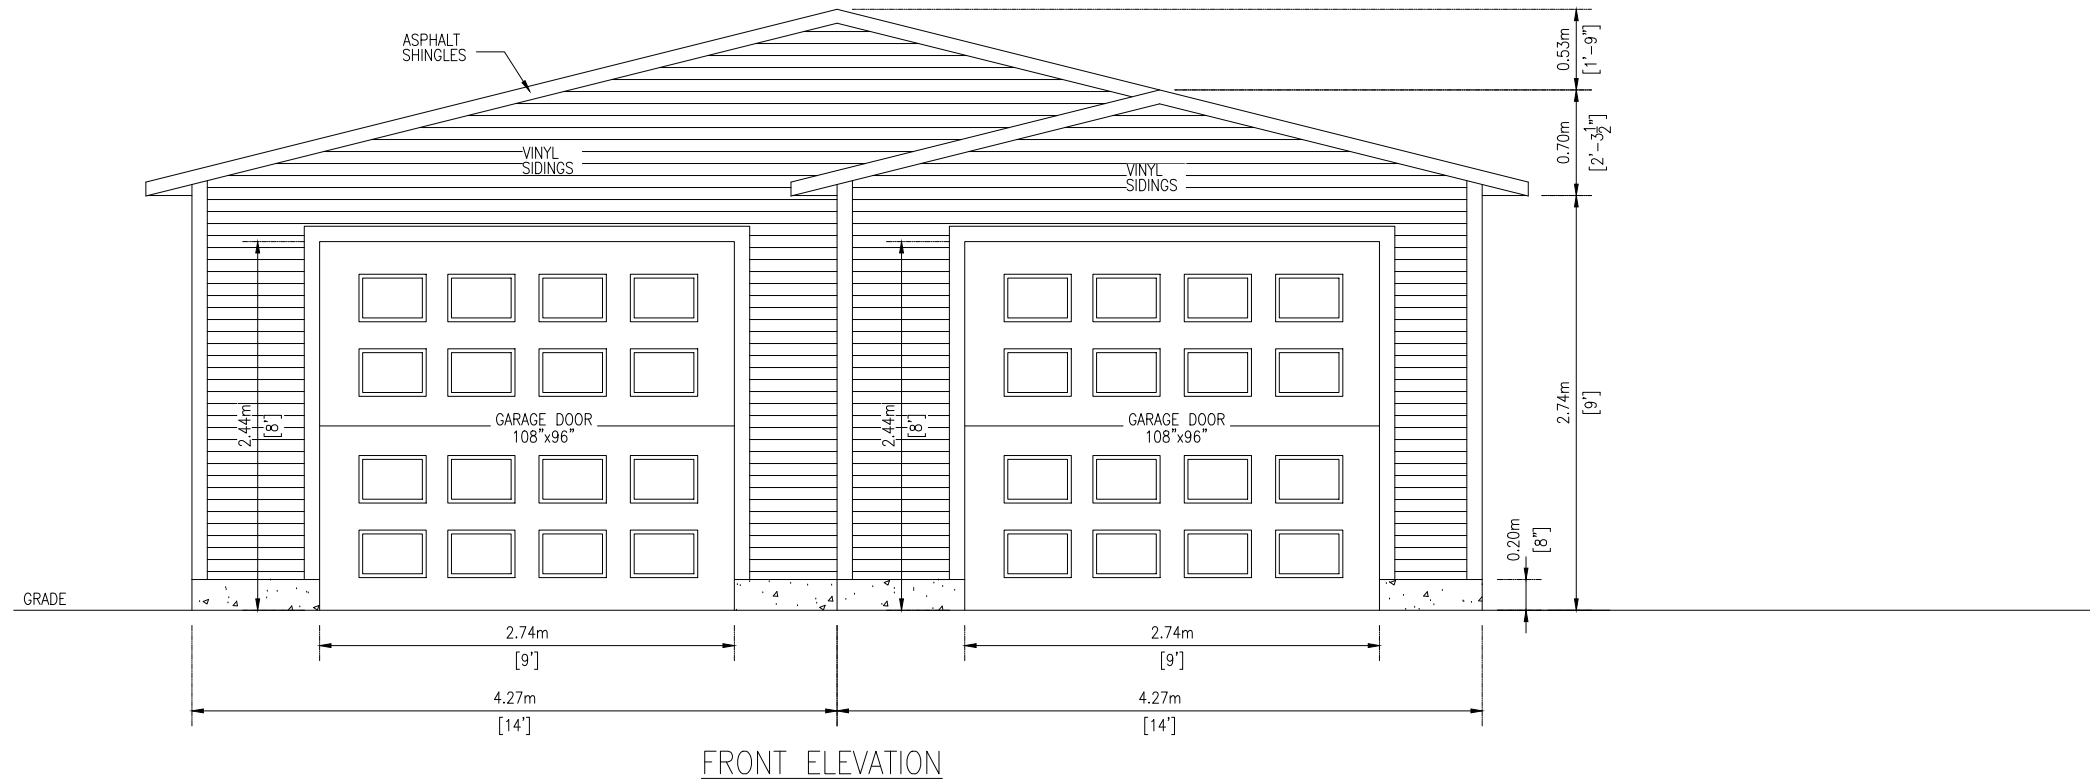


SITE PLAN			
ADDRESS: 133 COPPERFIELD GROVE SE, CALGARY, AB T2Z 4L7			
SIZE:	B	DWG #:	S-01
SCALE:	1:150	REV:	0

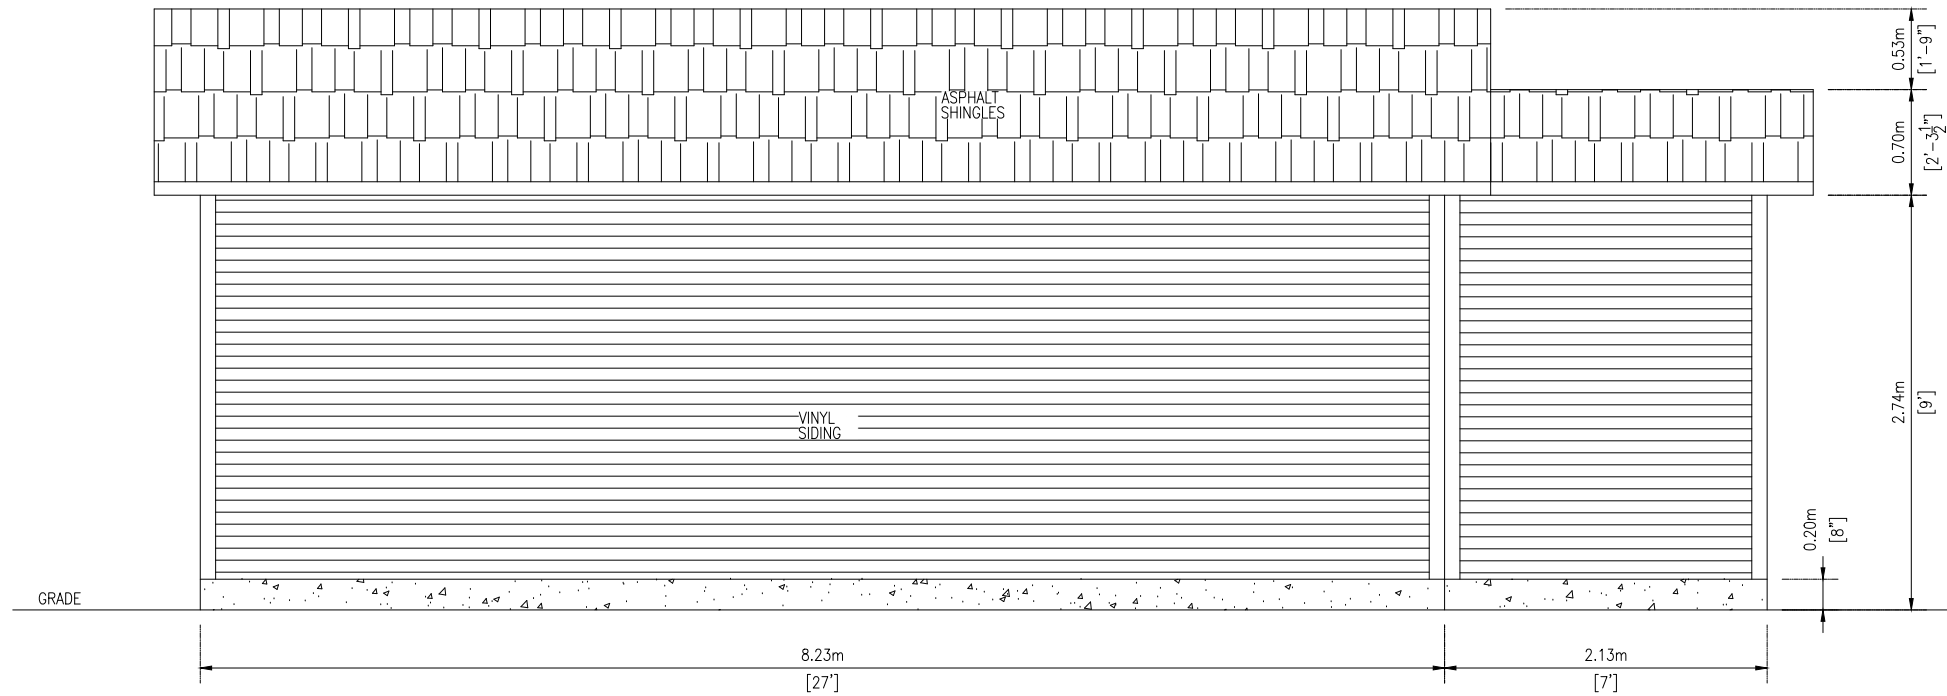

FRONT AND REAR ELEVATION			
ADDRESS: 133 COPPERFIELD GROVE SE, CALGARY, AB T2Z 4L7			
SIZE:	B	DWG #:	EL-01
SCALE:	1:50	REV:	0

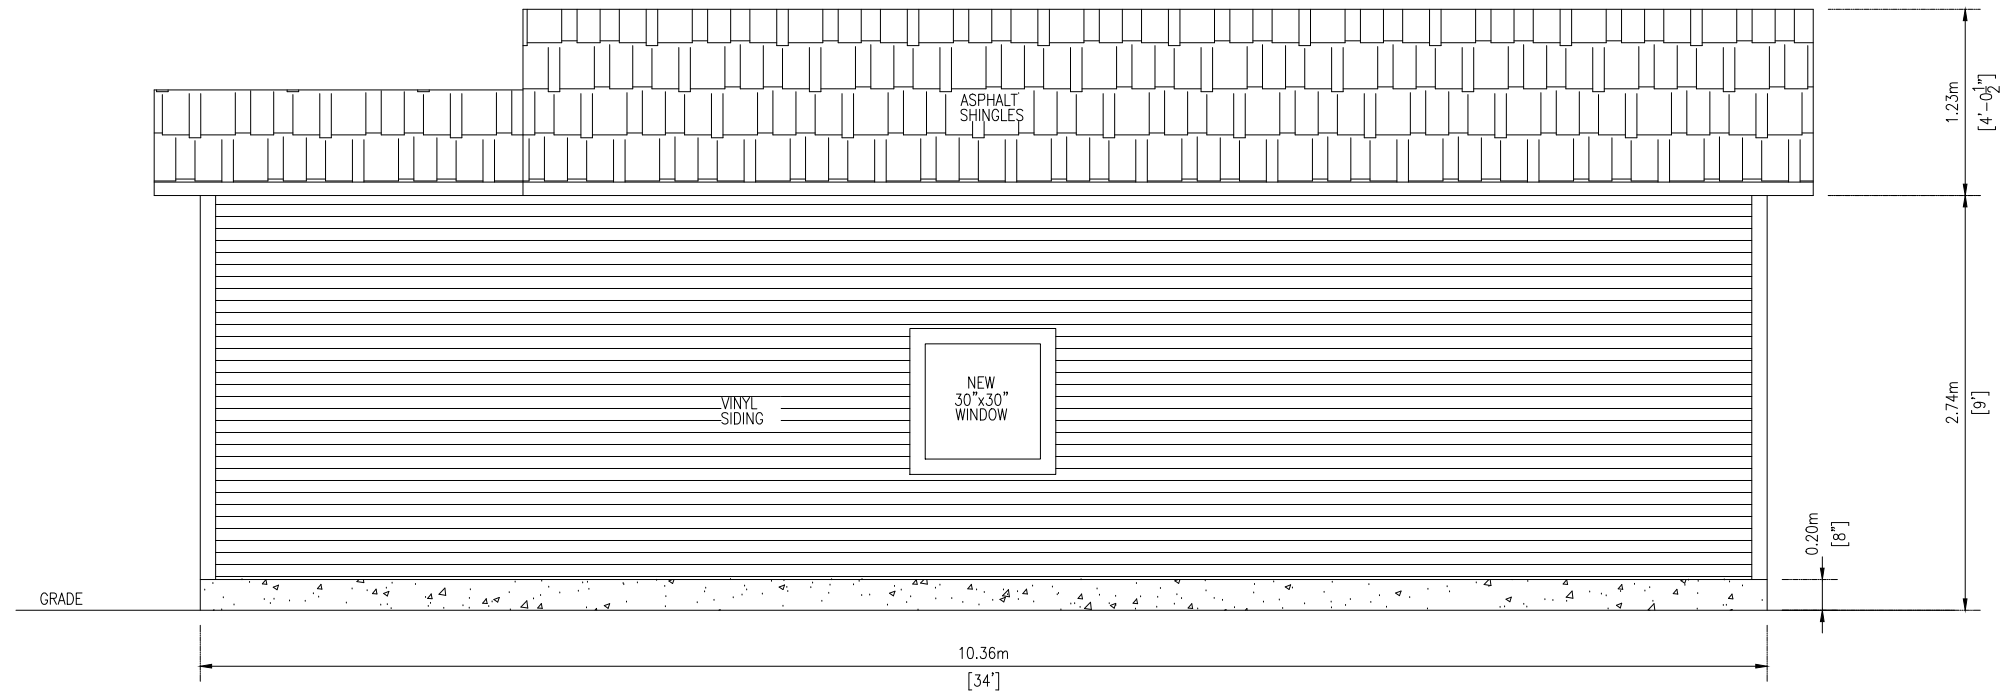

LEFT AND RIGHT SIDE ELEVATION			
ADDRESS: 133 COPPERFIELD GROVE SE, CALGARY, AB T2Z 4L7			
SIZE:	B	DWG #:	EL-02
SCALE:	1:50	REV:	0