


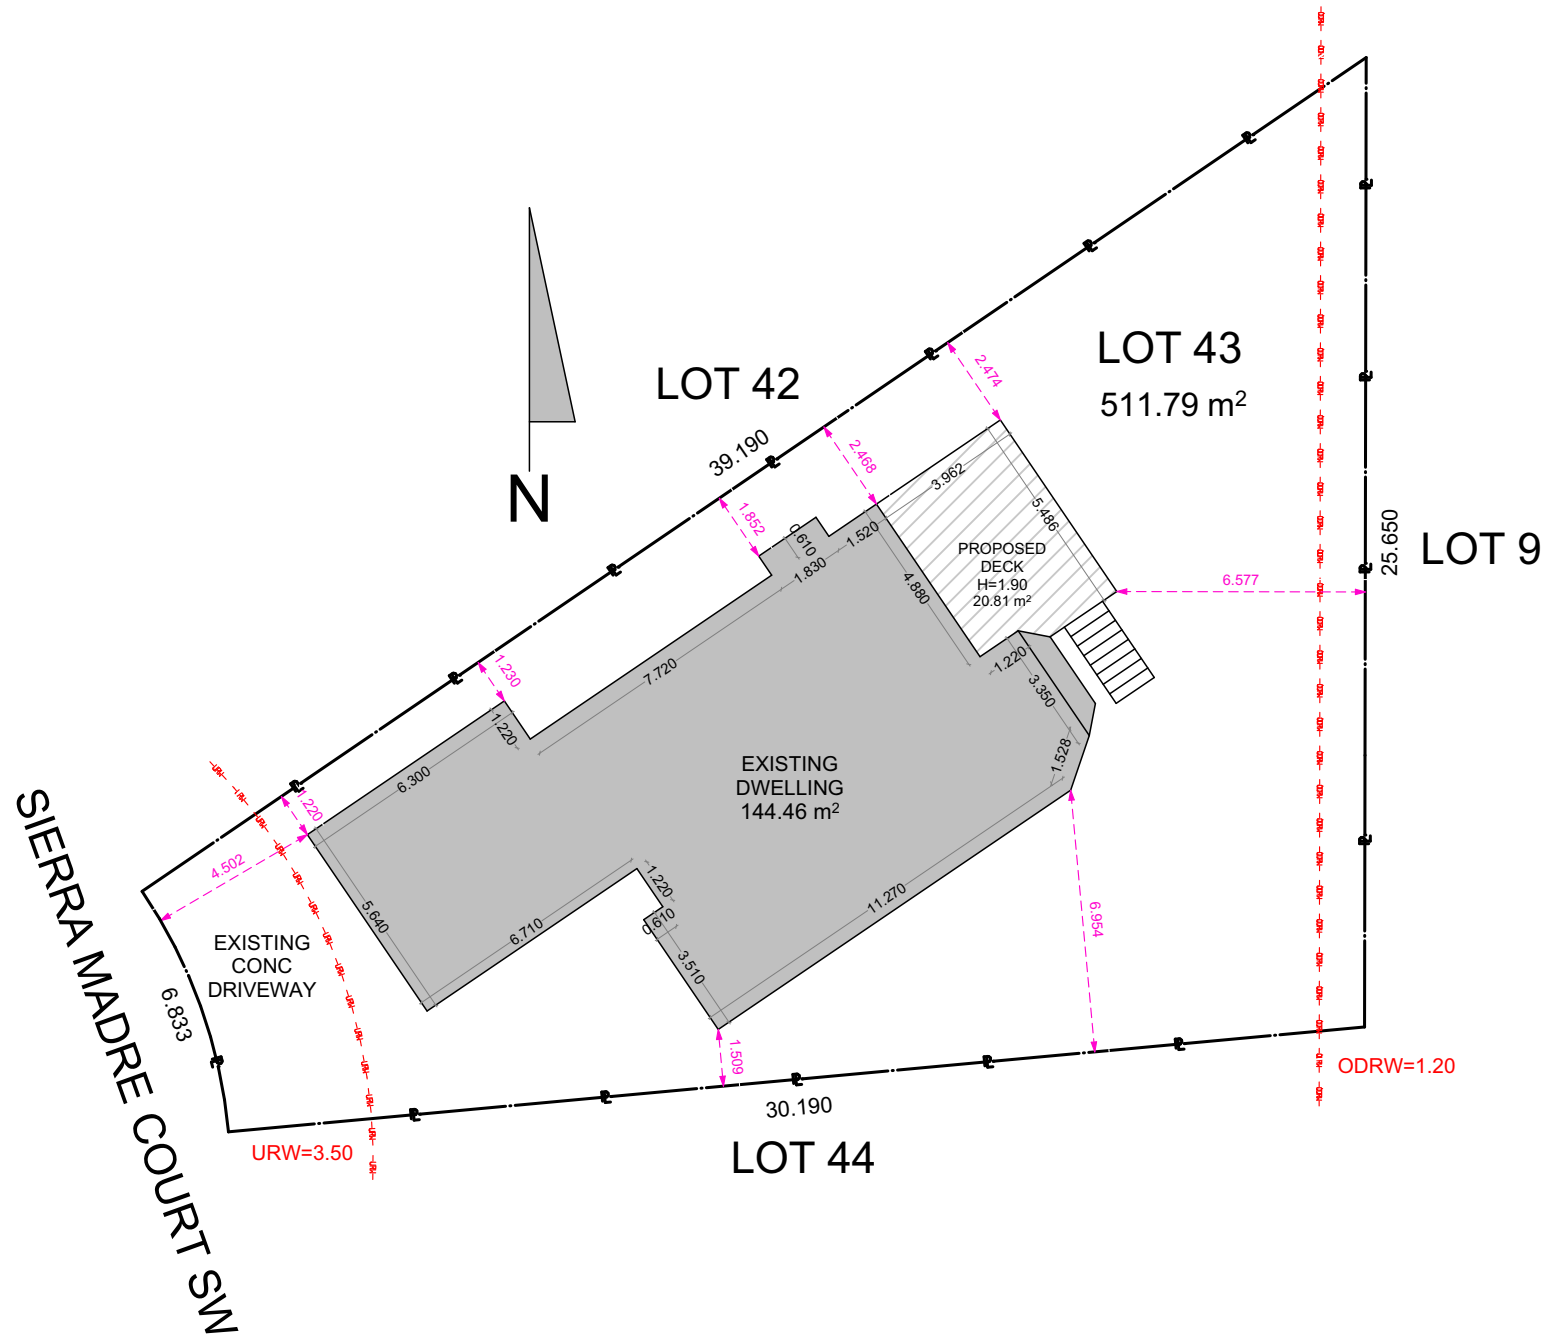

2D Plan - Site
SCALE: 1:200

DESIGNER:



Since: 2005

Gaillard Design & Plan

IMAGINE - CREATE - VISUALIZE - ILLUSTRATE - INFORM

Architectural Design & Permit Drawings for Residential Projects

CALGARY, ALBERTA
CELL: 403-703-7322
E-MAIL: tom@gaillarddesignandplan.com
WEB SITE: gaillarddesignandplan.com

BUILDER:



NOTES:

THESE DOCUMENTS ARE INSTRUMENTS OF SERVICE AND AS SUCH REMAIN THE PROPERTY OF GAILLARD DESIGN & PLAN. USE OR PUBLICATION REQUIRES WRITTEN APPROVAL FROM GAILLARD DESIGN & PLAN.

THESE DRAWINGS ARE A GRAPHIC REPRESENTATION AND ARE NOT INTENDED TO PROVIDE DIMENSIONAL INFORMATION, EXCEPT WHERE DIMENSIONS ARE SPECIFICALLY INDICATED. SHOULD YOU REQUIRE ADDITIONAL DIMENSIONS, PLEASE CONTACT GAILLARD DESIGN & PLAN.

PROJECT INFO:

PROJECT ADDRESS:

834 Sierra Madre Court SW
Calgary, AB

LEGAL DESCRIPTION:

Lot 43 Block 23 Plan 941 2562

PROJECT FILE:

GDP2026-203-00a.pln

DRAWING INFO:

Deck

Deck - National Fence & Deck

1" ACTUAL

IF THE ABOVE DIMENSION DOES NOT MEASURE ONE INCH (1") EXACTLY, THIS DRAWING WILL HAVE BEEN ENLARGED OR REDUCED, AFFECTING ALL LABELED SCALES.

DATE:	MM/DD/YYYY 7/10/2026
SCALE:	AS NOTED
SHEET SIZE:	17"x11"
DRAWN BY:	TDG

NOTE: ALL DIMENSIONS ARE TO FRAMING & OR CONCRETE UNLESS INDICATED OTHERWISE

SHEET INDEX:


ARCHITECTURAL PLANS

A:1


Plot Plan

Note: all framing joists & beams are **SPF #2&Btr** unless specified otherwise

Note: the height of the deck to TOJ is no higher than 0.3 meters

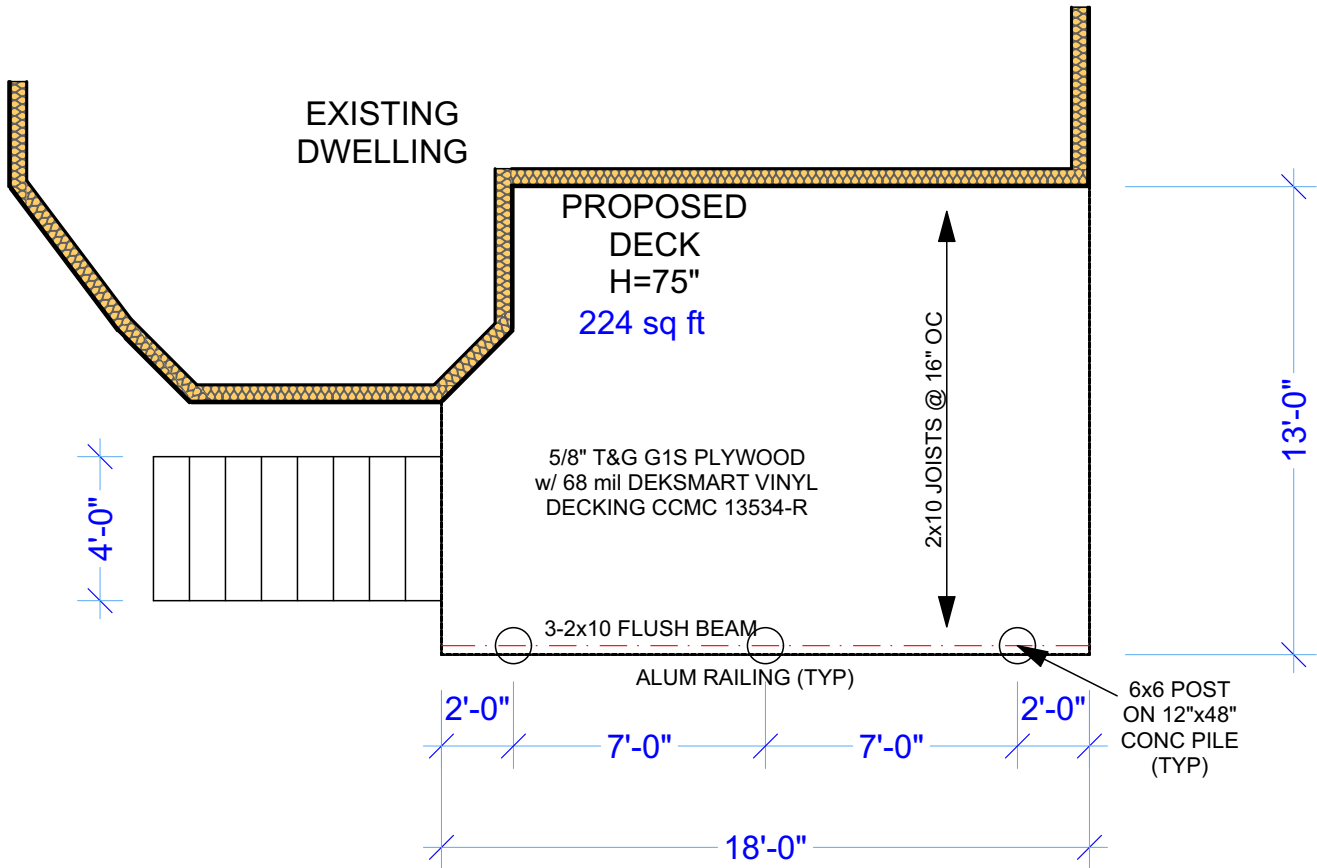

Deck Plan
SCALE: 3/16" = 1'-0"

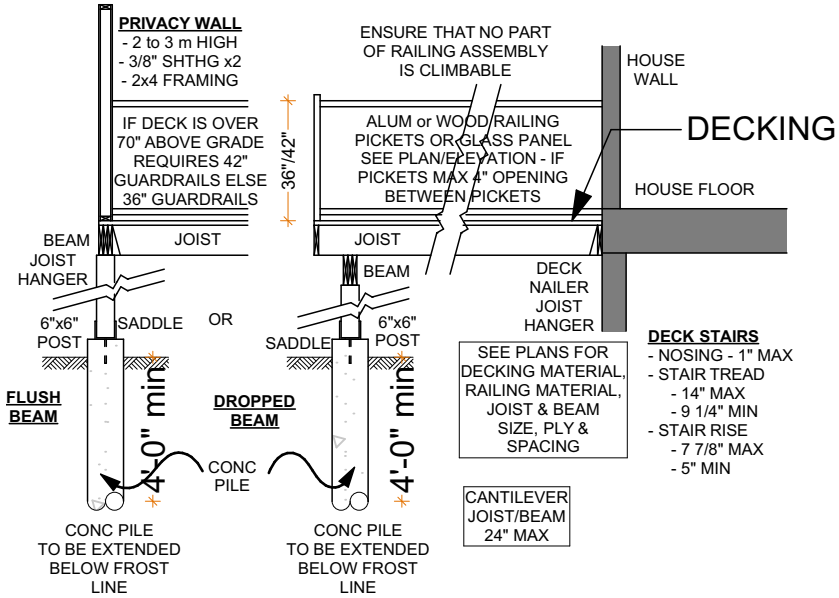

Conc Pile Section
SCALE: 3/16" = 1'-0"

DESIGNER:

Gaillard Design & Plan
ARCHITECTURAL DESIGN & PERMIT DRAWINGS FOR RESIDENTIAL PROJECTS
CALGARY, ALBERTA
CELL: 403-703-7322
E-MAIL: tom@gaillarddesignandplan.com
WEB SITE: gaillarddesignandplan.com

BUILDER:

National Fence & Deck Inc

NOTES:

THESE DOCUMENTS ARE INSTRUMENTS OF SERVICE AND AS SUCH REMAIN THE PROPERTY OF GAILLARD DESIGN & PLAN USE OR PUBLICATION REQUIRES WRITTEN APPROVAL FROM GAILLARD DESIGN & PLAN

THESE DRAWINGS ARE A GRAPHIC REPRESENTATION AND ARE NOT INTENDED TO PROVIDE DIMENSIONAL INFORMATION, EXCEPT WHERE DIMENSIONS ARE SPECIFICALLY INDICATED. SHOULD YOU REQUIRE ADDITIONAL DIMENSIONS, PLEASE CONTACT GAILLARD DESIGN & PLAN.

PROJECT INFO:

PROJECT ADDRESS:
834 Sierra Madre Court SW
Calgary, AB

LEGAL DESCRIPTION:
Lot 43 Block 23 Plan 941 2562

PROJECT FILE:
GDP2026-203-00a.pln

DRAWING INFO:

Deck
Deck - National Fence & Deck

1" ACTUAL	
IF THE ABOVE DIMENSION DOES NOT MEASURE ONE INCH (1") EXACTLY, THIS DRAWING WILL HAVE BEEN ENLARGED OR REDUCED, AFFECTING ALL LABELED SCALES.	
DATE:	MM/DD/YYYY 7/10/2026
SCALE:	AS NOTED
SHEET SIZE:	17"x11"
DRAWN BY:	TDG
NOTE: ALL DIMENSIONS ARE TO FRAMING &/OR CONCRETE UNLESS INDICATED OTHERWISE	
SHEET INDEX:	ARCHITECTURAL PLANS A:2

Deck Plan & Section