



RIGHT ELEVATION


WALL AREA = 622.05 SQ.FT.
GLAZED AREA = 46 SQ.FT. (7.39%)
SETBACK ON THIS SIDE IS 1.52M
MAX. ALLOWABLE GLAZED AREA 8%

BUILDER/CONTRACTOR MUST CHECK & VERIFY ALL DIMENSIONS & DETAILS BEFORE STARTING ANY CONSTRUCTION AND REPORT ANY ERROR IN ADVANCE TO DESIGNER. DESINERS LIABILITY LIMITED TO CORRECTION OF PLANS ONLY.

MAIN FLOOR	=	1670 SQ.FT.
BASMENT DEV.	=	519 SQ.FT.
BASMENT SUITE	=	908 SQ.FT.
PORCH	=	86 SQ.FT.
DECK	=	106 SQ.FT.

FOR	LEGAL ADDRESS:
	LOT 99, BLK 7
	CIVIC ADDRESS:
	224 RUNDLEWOOD CLOSE NE

FILE NO.	26023
SCALE	3/16"=1'-0"
PAGE NO.	2/8
DATE	2026-07-16

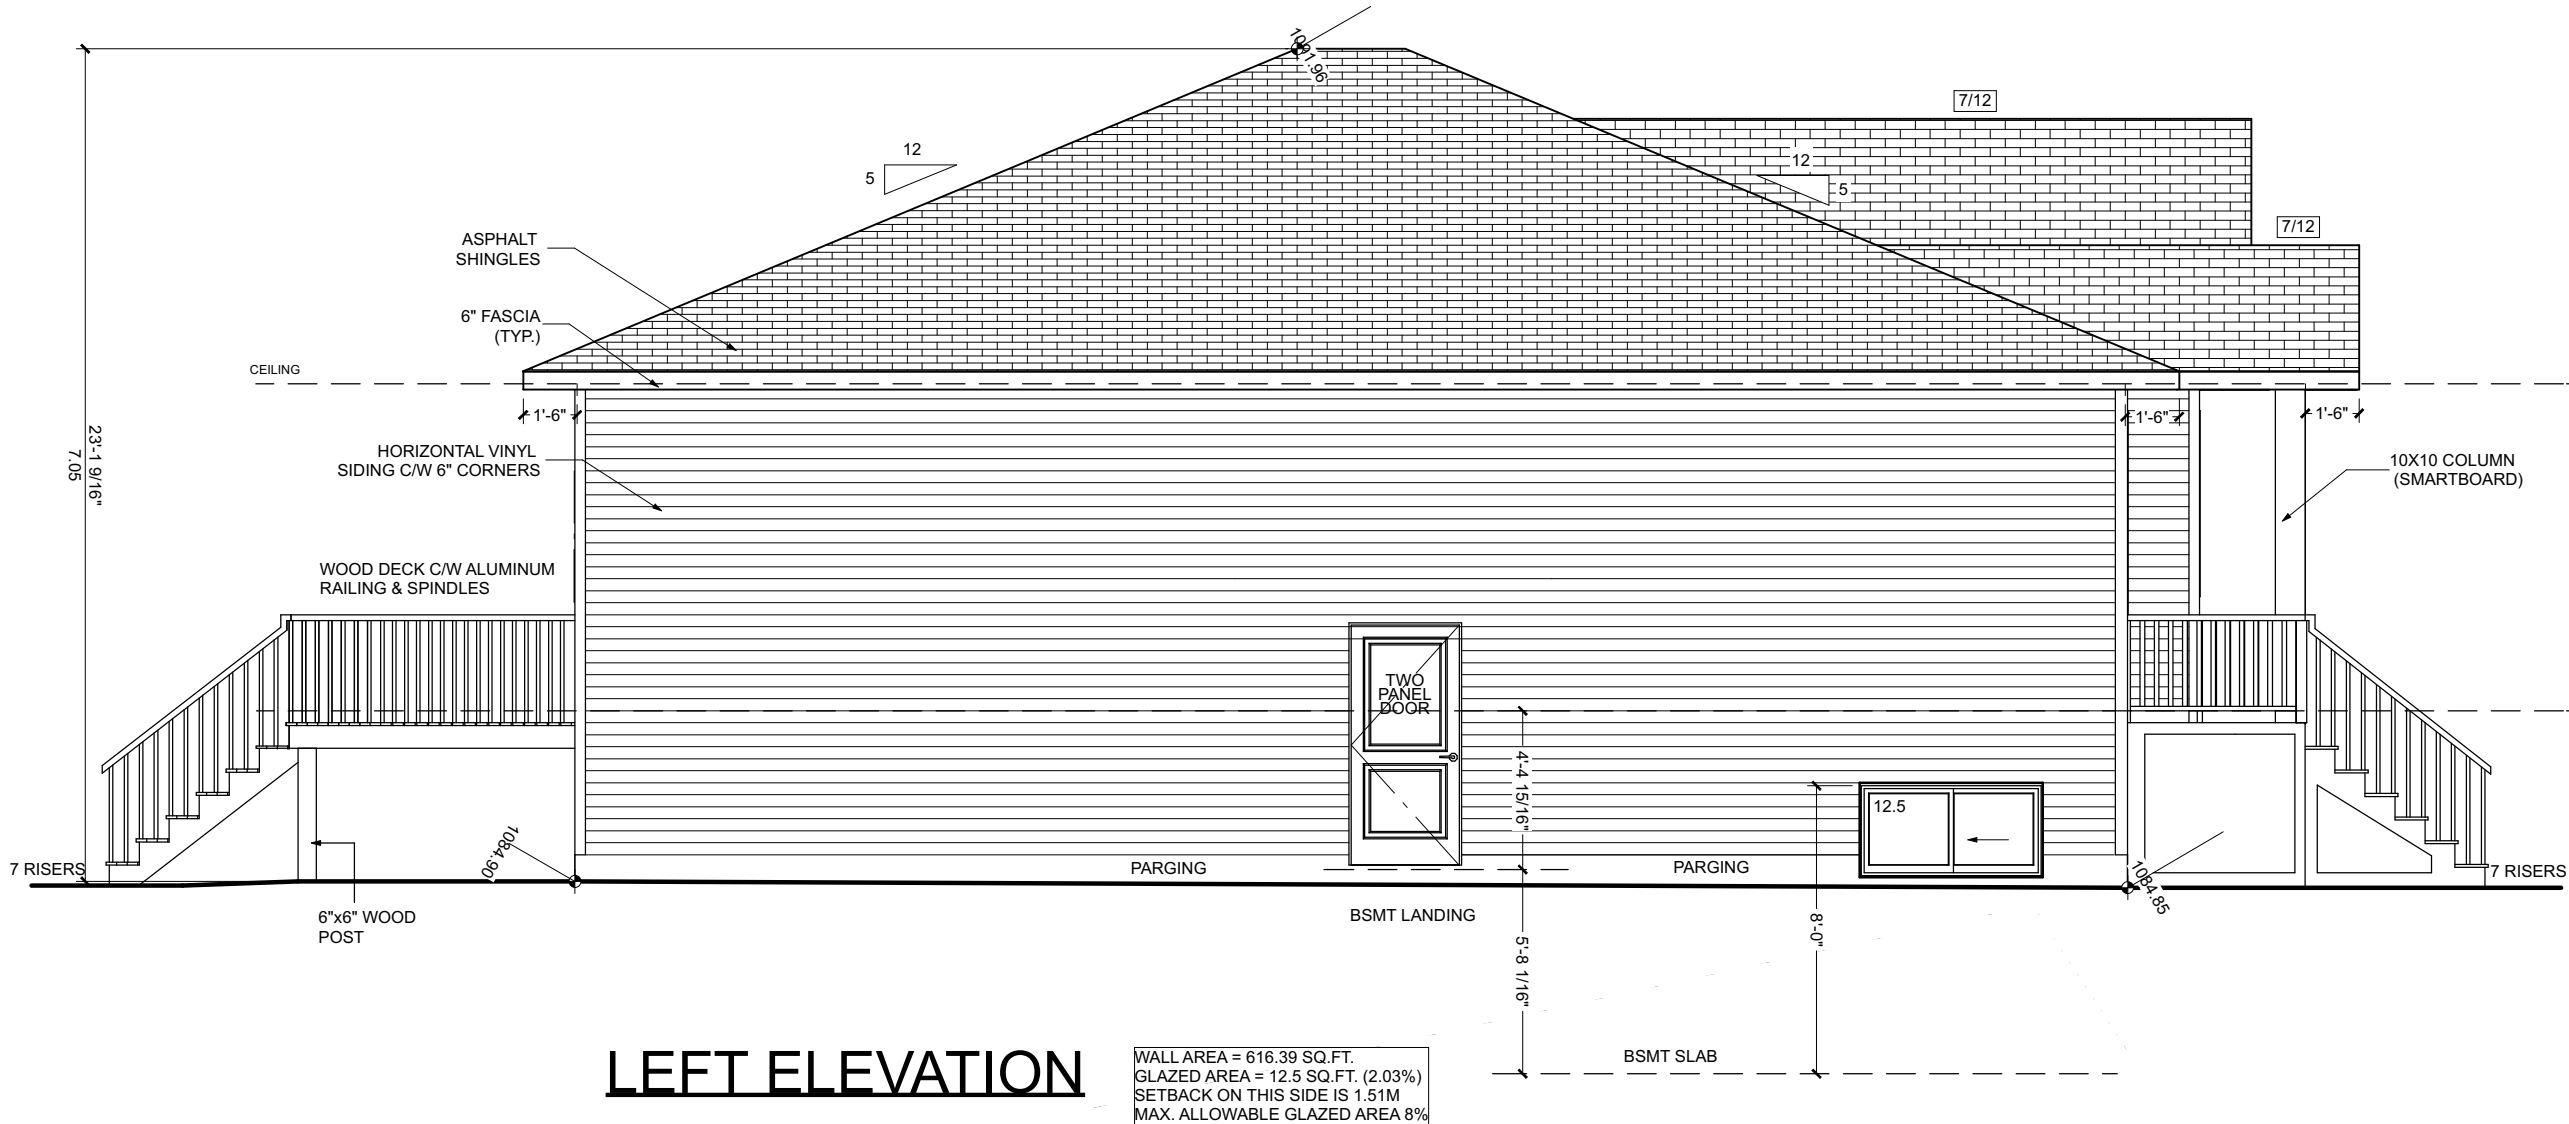



LEFT ELEVATION

WALL AREA = 616.39 SQ.FT.
GLAZED AREA = 12.5 SQ.FT. (2.03%)
SETBACK ON THIS SIDE IS 1.51M
MAX. ALLOWABLE GLAZED AREA 8%


PROJECT: SINGLE DWELLING

MAIN FLOOR	=	1670 SQ.FT.
BASEMENT DEV.	=	519 SQ.FT.
BASEMENT SUITE	=	908 SQ.FT.
PORCH	=	86 SQ.FT.
DECK	=	106 SQ.FT.

FOR: LEGAL ADDRESS: LOT 99, BLK 7
CIVIC ADDRESS: 224 RUNDLEWOOD CLOSE NE

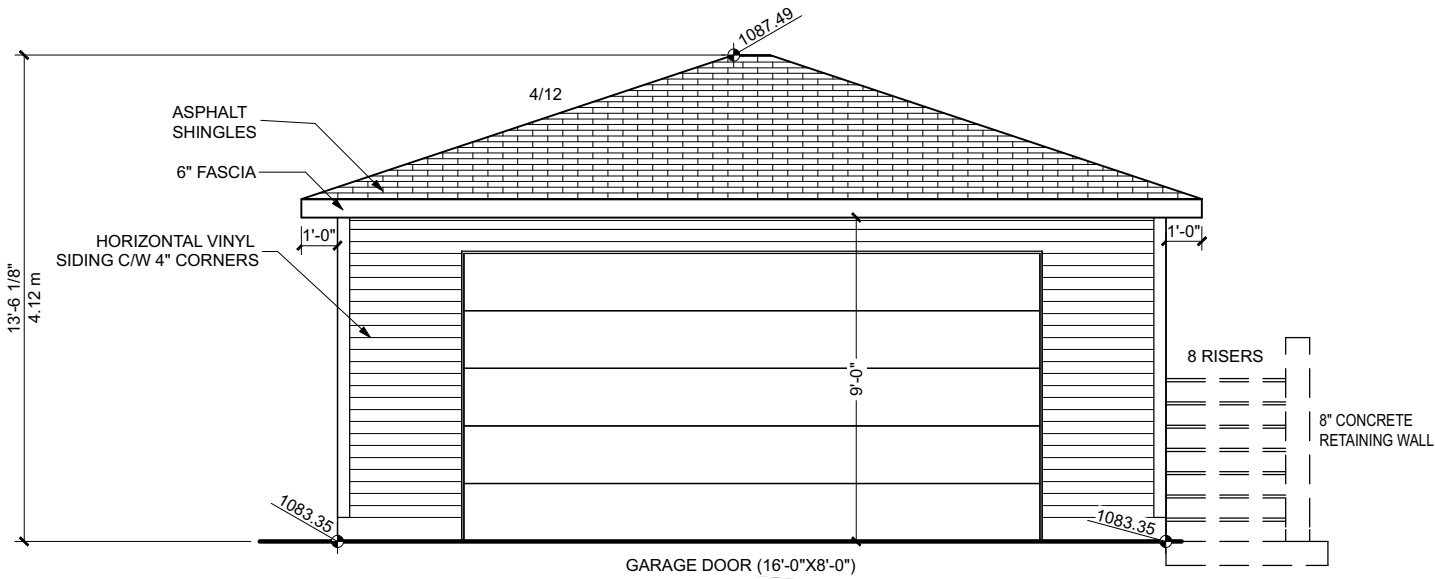 


FRONT ELEVATION

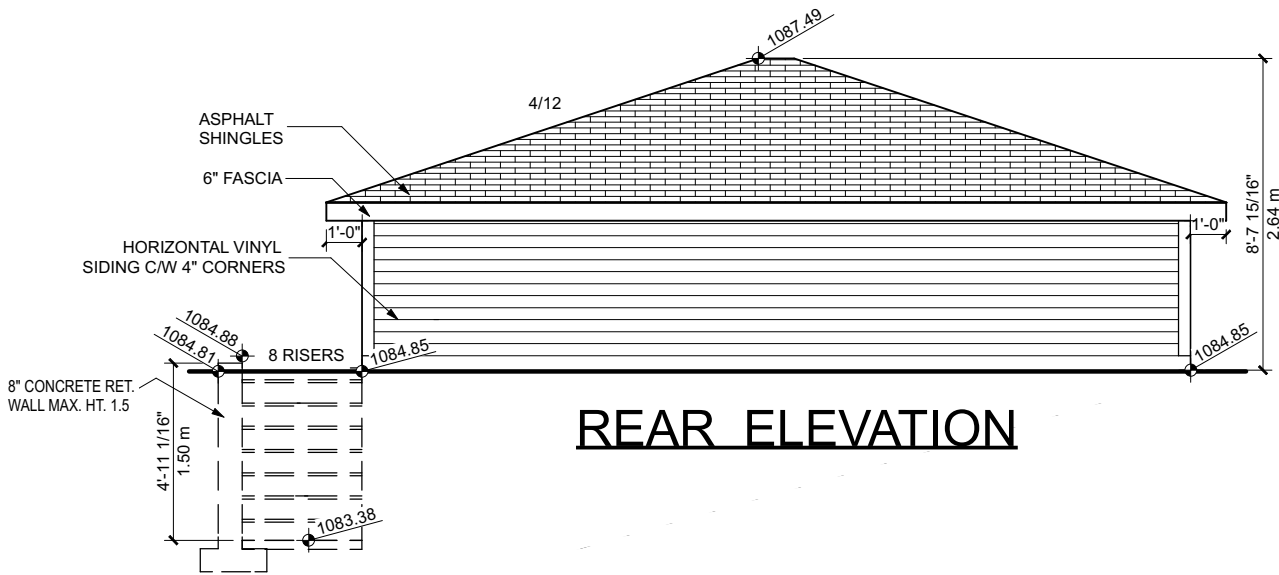


REAR ELEVATION


BUILDER/CONTRACTOR MUST CHECK & VERIFY ALL DIMENSIONS & DETAILS BEFORE STARTING ANY CONSTRUCTION AND REPORT ANY ERROR IN ADVANCE TO DESIGNER. DESIGNERS LIABILITY LIMITED TO CORRECTION OF PLANS ONLY.

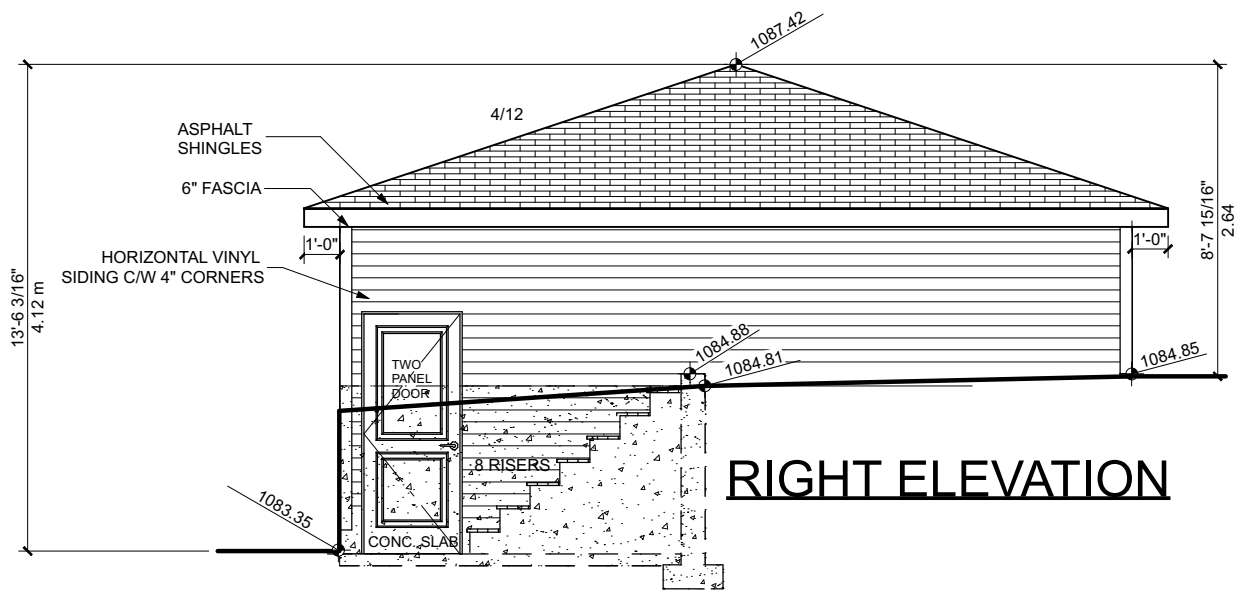

RIGHT ELEVATION

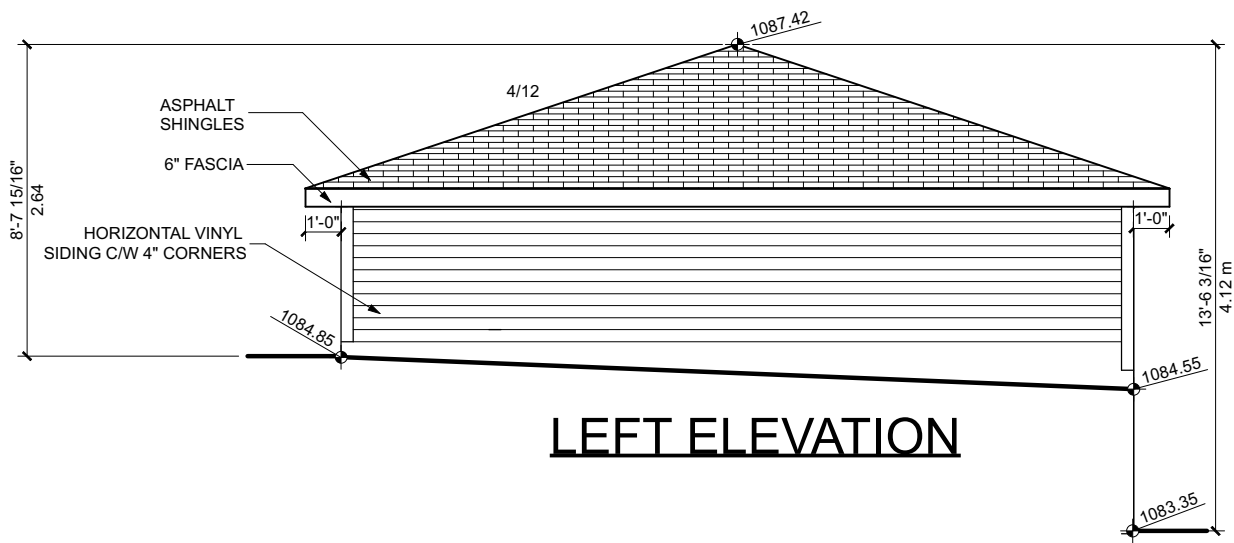

LEFT ELEVATION

 

BUILDER/CONTRACTOR MUST CHECK & VERIFY ALL DIMENSIONS & DETAILS BEFORE STARTING ANY CONSTRUCTION AND REPORT ANY ERROR IN ADVANCE TO DESIGNER. DESIGNERS LIABILITY LIMITED TO CORRECTION OF PLANS ONLY.