




MUNICIPAL ADDRESS
8820 - 52 STREET SE, CALGARY, AB. T2C 4E7

LEGAL SURVEY DESCRIPTION OF PROJECT
LOT 1. PLAN 911 1545 (IN NW 23-23-29-W4)

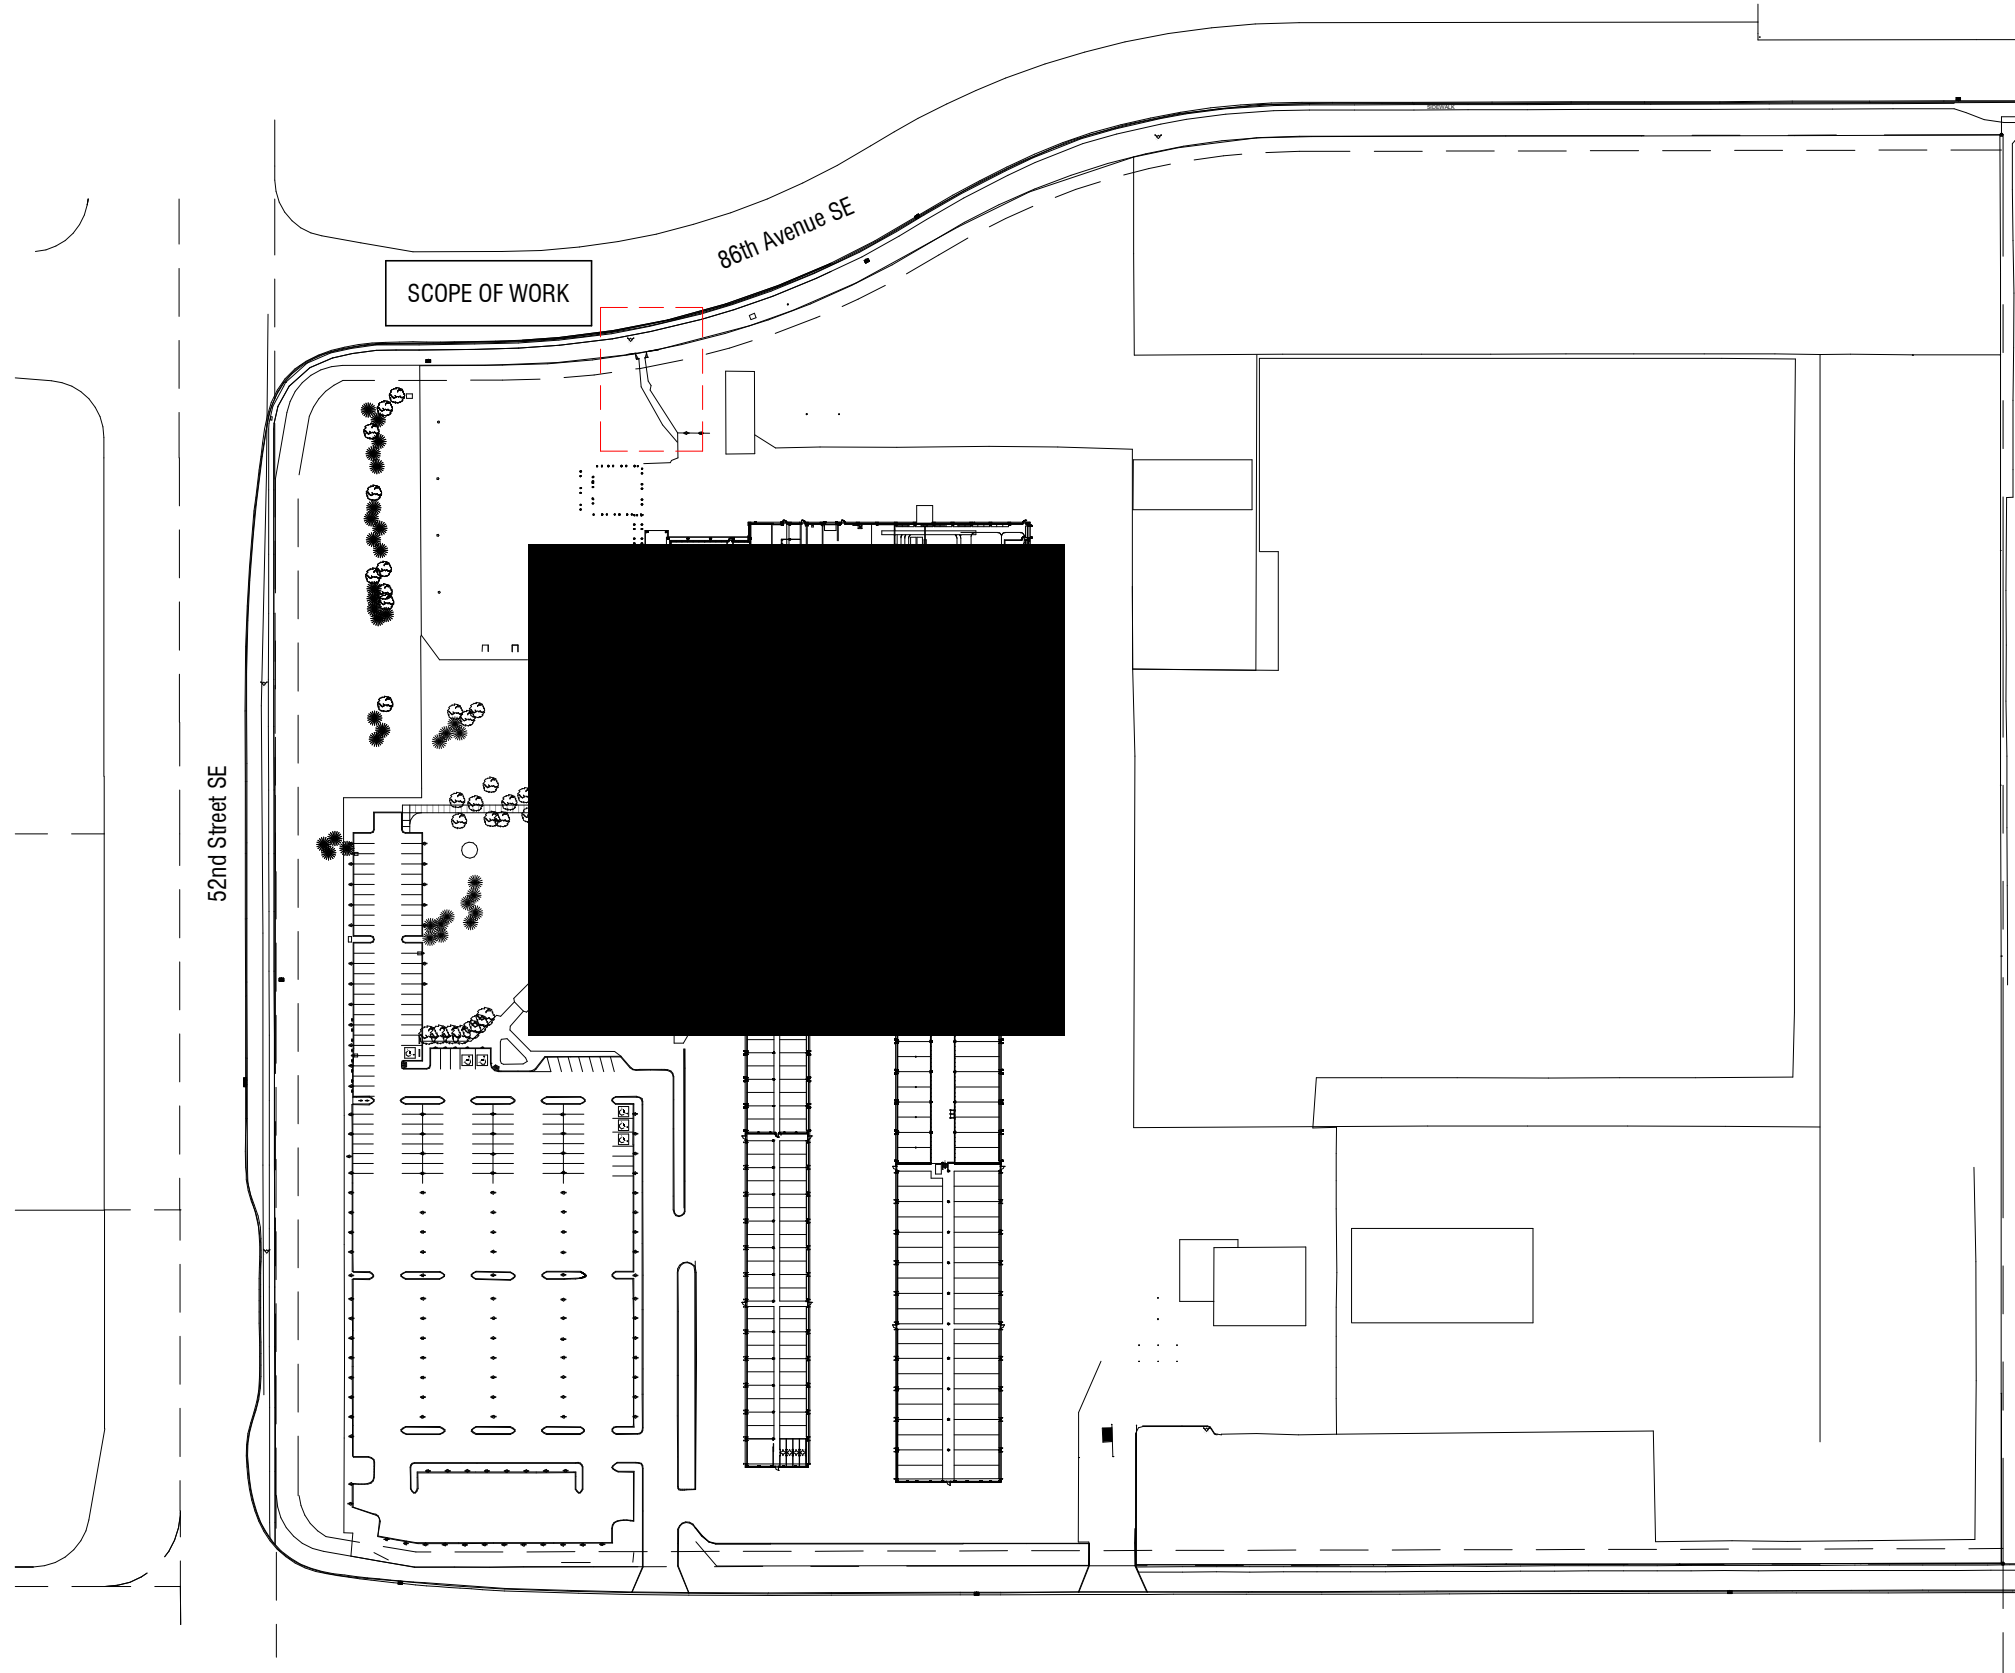


ENMAX South Service Center 2026 Renovations and Lifecycle Maintenance
SSC SITE
ISSUED FOR DEVELOPMENT PERMIT

DATE 06/26/2026
DRAWN BY DS
8820 52 St. SE, CALGARY, AB
ENMAX SOUTH SERVICE CENTRE
226004

DRAWING NO.
A1.01

SEALS

S2ARCHITECTURE
CALGARY | EDMONTON | VANCOUVER

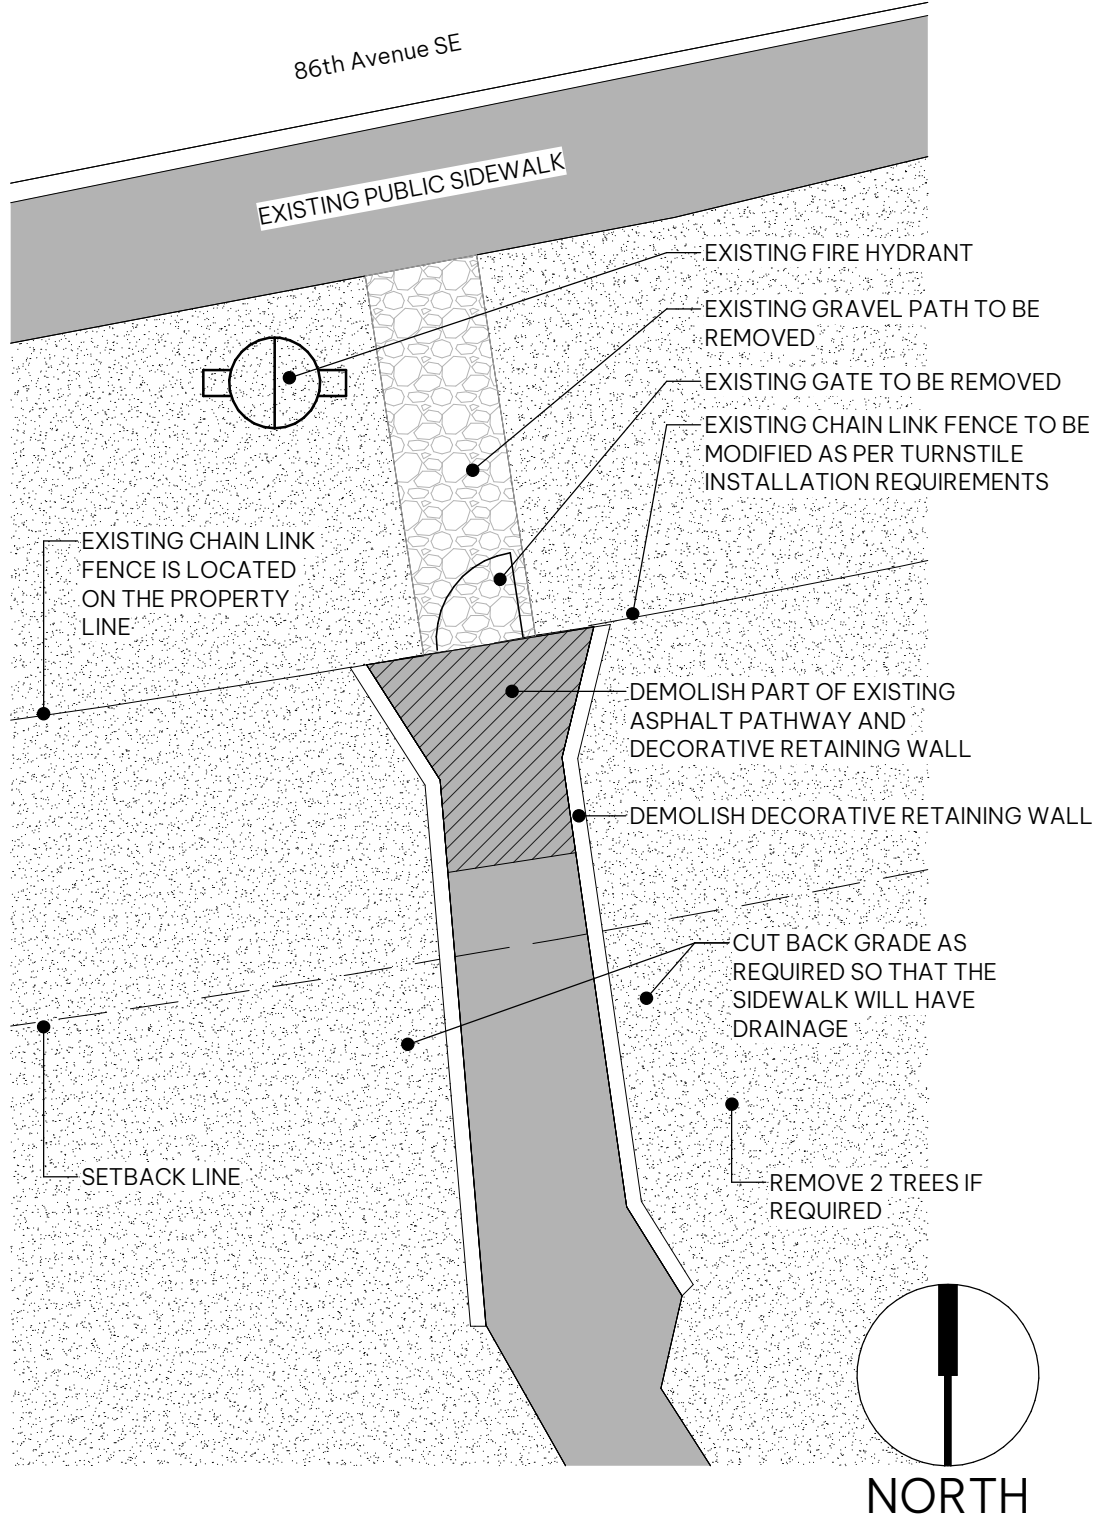

Demolition - General Notes

1. CONTRACTOR TO VERIFY ALL CONDITIONS & DIMENSIONS PRIOR TO DEMOLITION AND REPORT ANY DISCREPANCY WITH THE CONTRACT TO THE CONSULTANTS
2. DETERMINE THE EXTENT OF DEMOLITION AND PROVIDE THE NECESSARY PROTECTION TO ADJACENT SURFACES NOT AFFECTED BY THIS CONTRACT
3. CONTRACTOR TO COORDINATED ALL REMOVAL EXTENTS WITH STRUCTURAL AND ELECTRICAL DRAWINGS TO ENSURE ADEQUATE REMOVAL IS PROVIDED TO INSTALL NEW UNDER SLAB COMPONENTS
4. COORDINATE ALL DEMOLITION WITH PROPOSED NEW CONSTRUCTION IN CONSTRUCTION DOCUMENTS FOR EXTENT
5. REFER TO STRUCTURAL AND ELECTRICAL DRAWINGS FOR ADDITIONAL DISCIPLINE RELATED INFORMATION



1 NW Existing Gate - Demolition Plan

A1.02 SCALE: 1 : 100

ENMAX South Service Center 2026 Renovations and Lifecycle Maintenance
NW GATE DEMO

ISSUED FOR DEVELOPMENT PERMIT



DATE 06/26/2026
DRAWN BY DS
8820 52 St. SE, CALGARY, AB
ENMAX SOUTH SERVICE CENTRE
226004

DRAWING NO.

A1.02

SEALS

S2ARCHITECTURE
CALGARY | EDMONTON | VANCOUVER

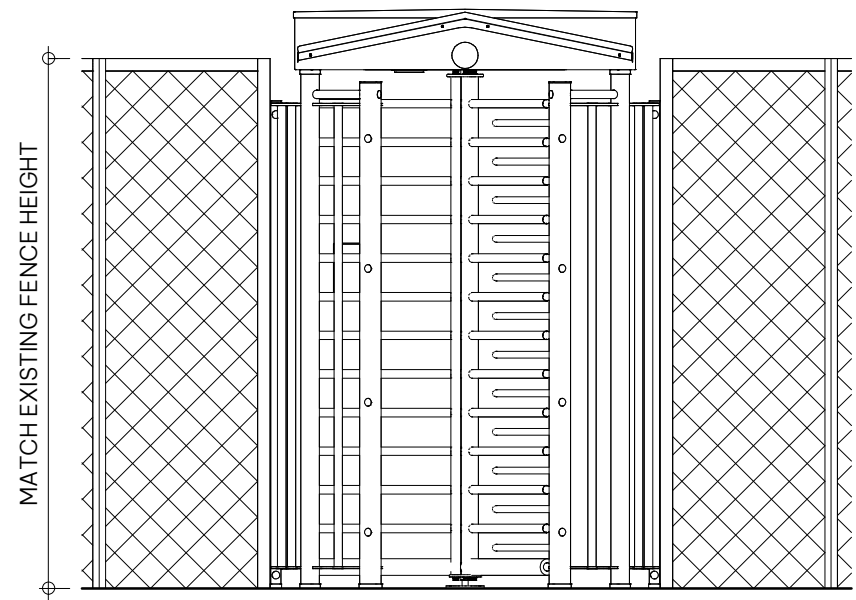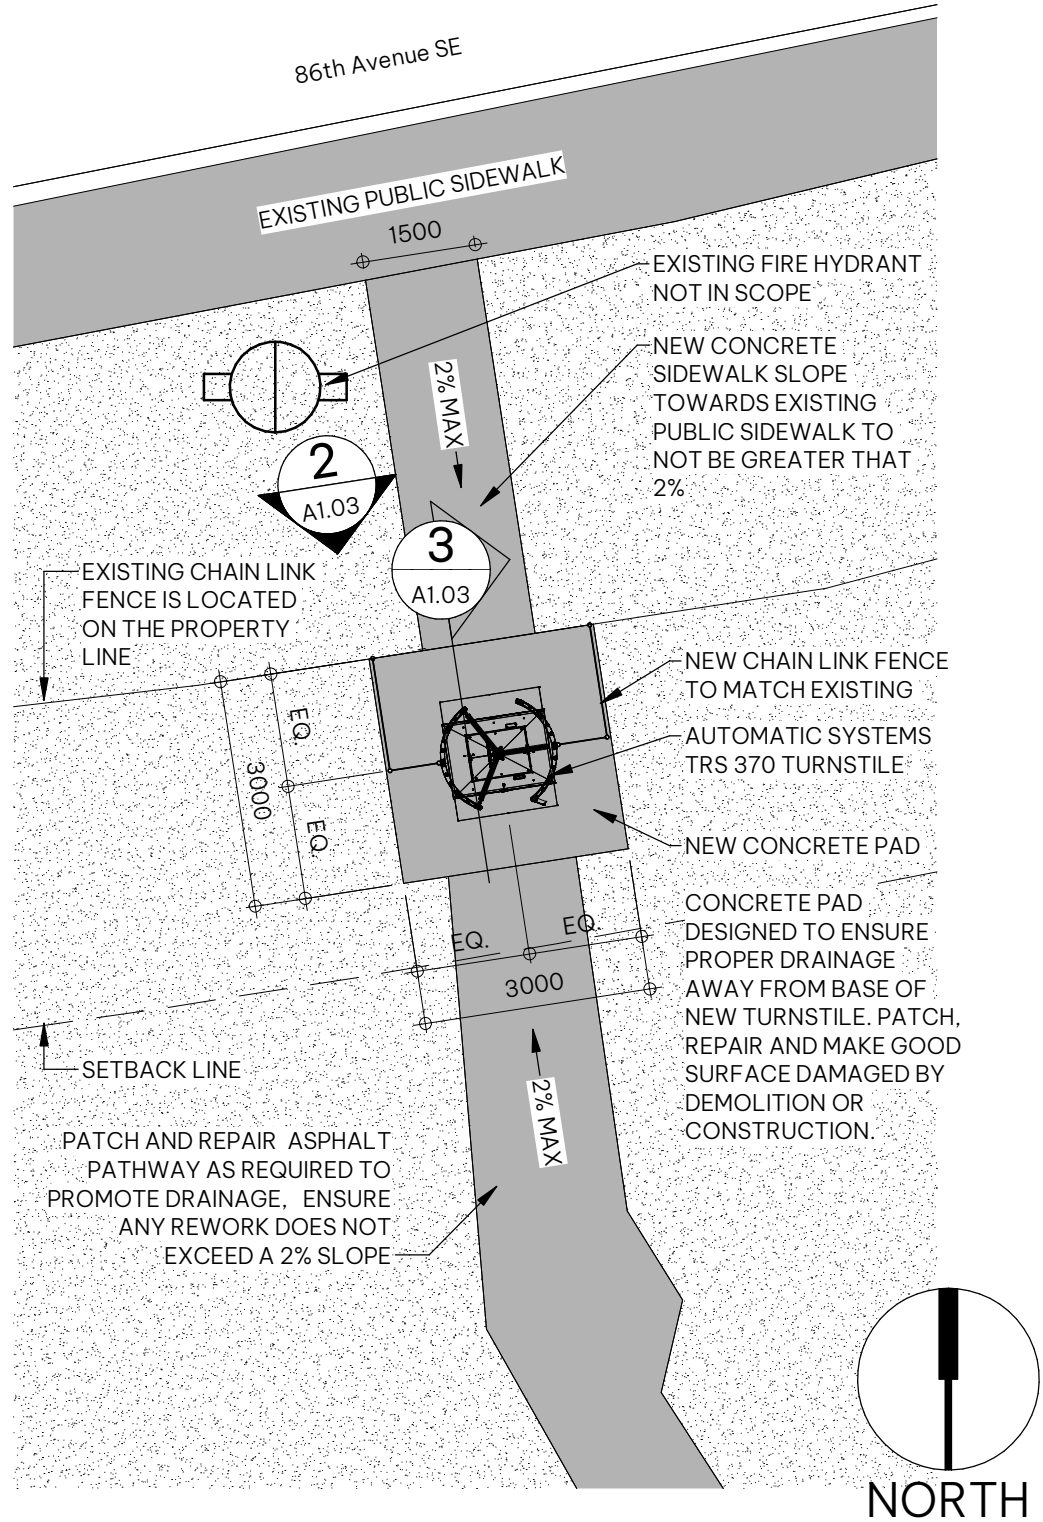

2 Exterior Turnstile Elevation

A1.03 SCALE: 1 : 30

1 NW Exterior Turnstile Construction Plan

A1.03 SCALE: 1 : 100

ENMAX South Service Center 2026 Renovations and Lifecycle Maintenance
NW TURNSTILE

ISSUED FOR DEVELOPMENT PERMIT

DATE 05/26/2026
DRAWN BY DS
8820 52 St. SE, CALGARY, AB
ENMAX SOUTH SERVICE CENTRE
226004

DRAWING NO.

A1.03

SEALS

S2ARCHITECTURE
CALGARY | EDMONTON | VANCOUVER

