
 
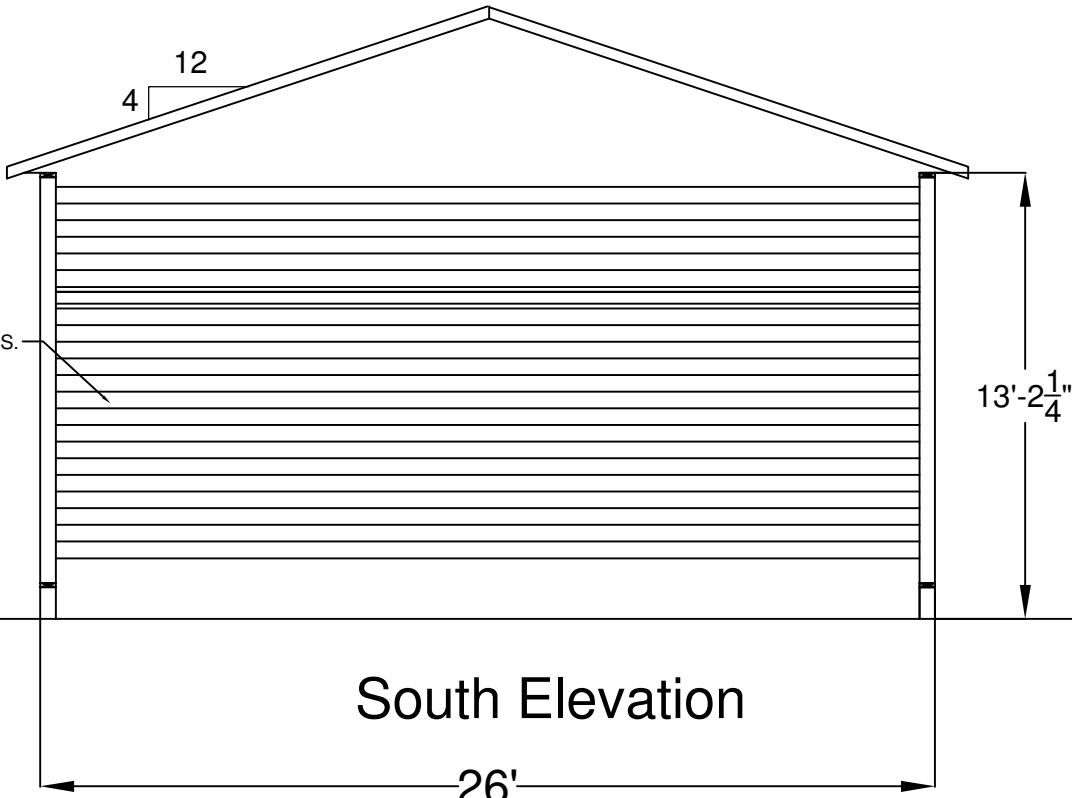
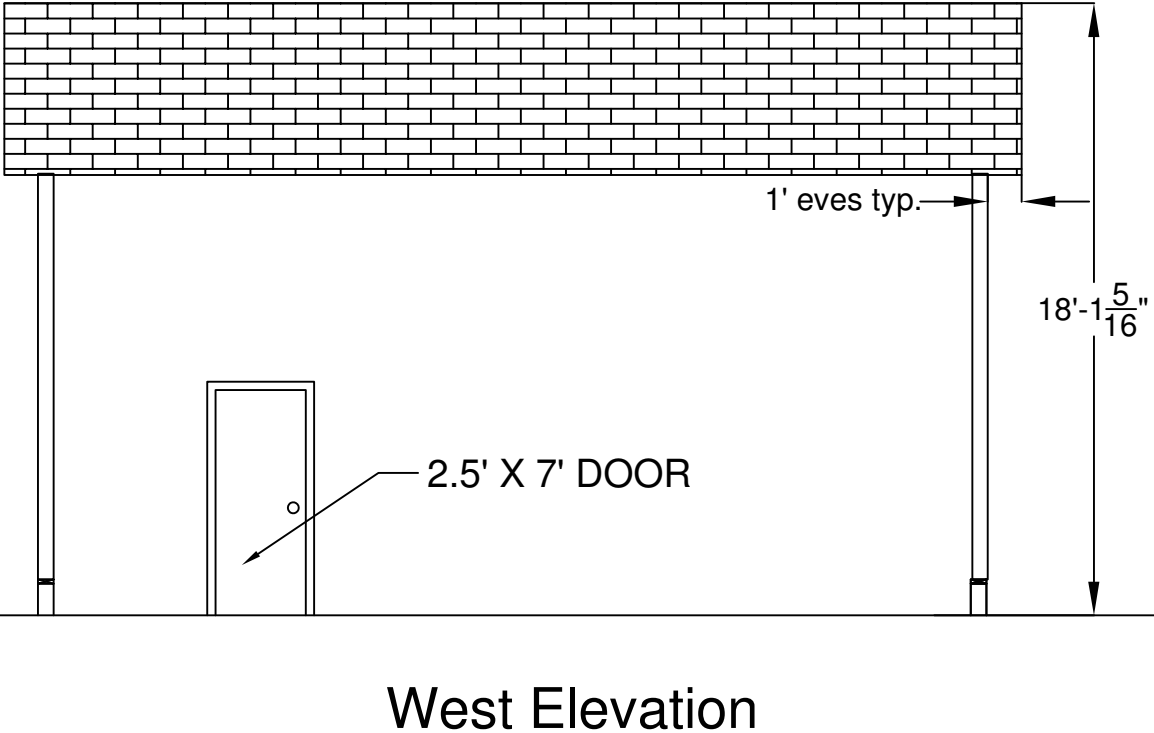


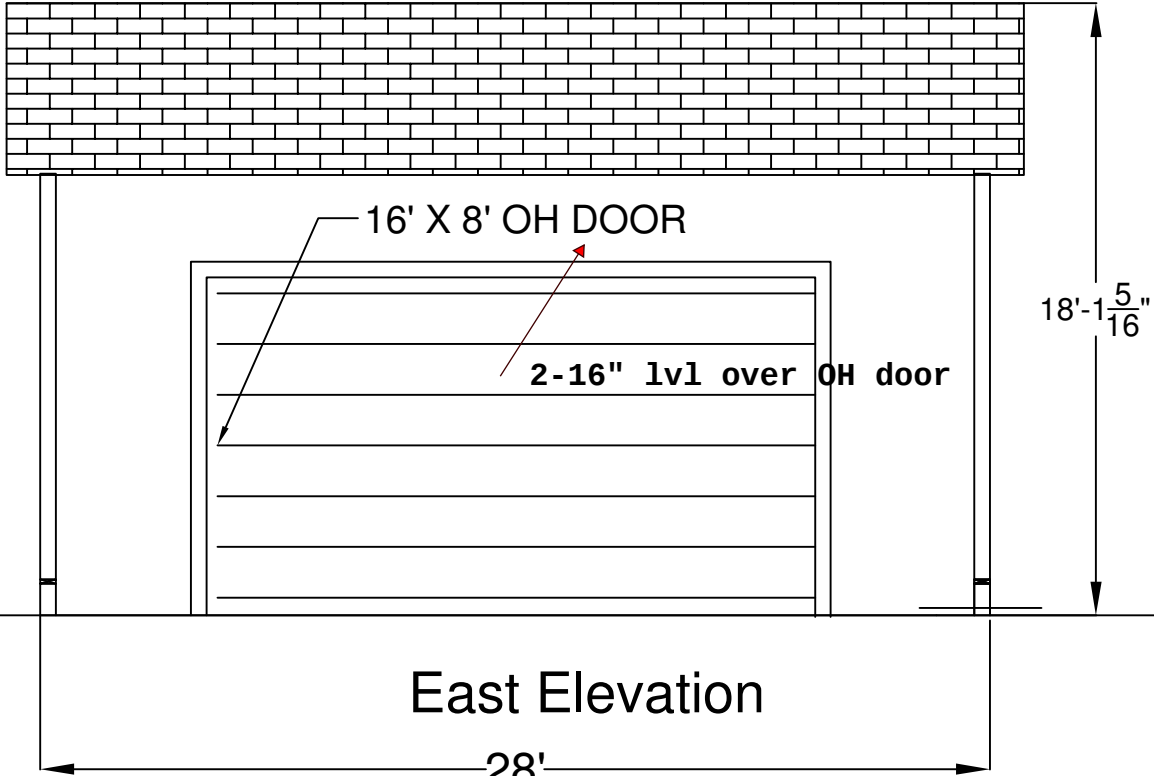

	R_NOREV_NOTE	DATE	R_BY	CK_BY	FILE_NAME
NO.	REVISION NOTES	DATE	BY	CHKD.	PAPER SIZE: PAPER_SZ

DATE: JUNE_12_2026
DRAWN BY: BM
CHKD BY: CHKD_BY
FILE NAME:
PAPER SIZE: PAPER_SZ

SEAL AND PERMIT TO PRACTICE

4_PRESTWICK_GROVE_SE
GARAGE_SLAB

PROJECT No.
PROJECT
SCALE
1:100
SHEET No.
1

