

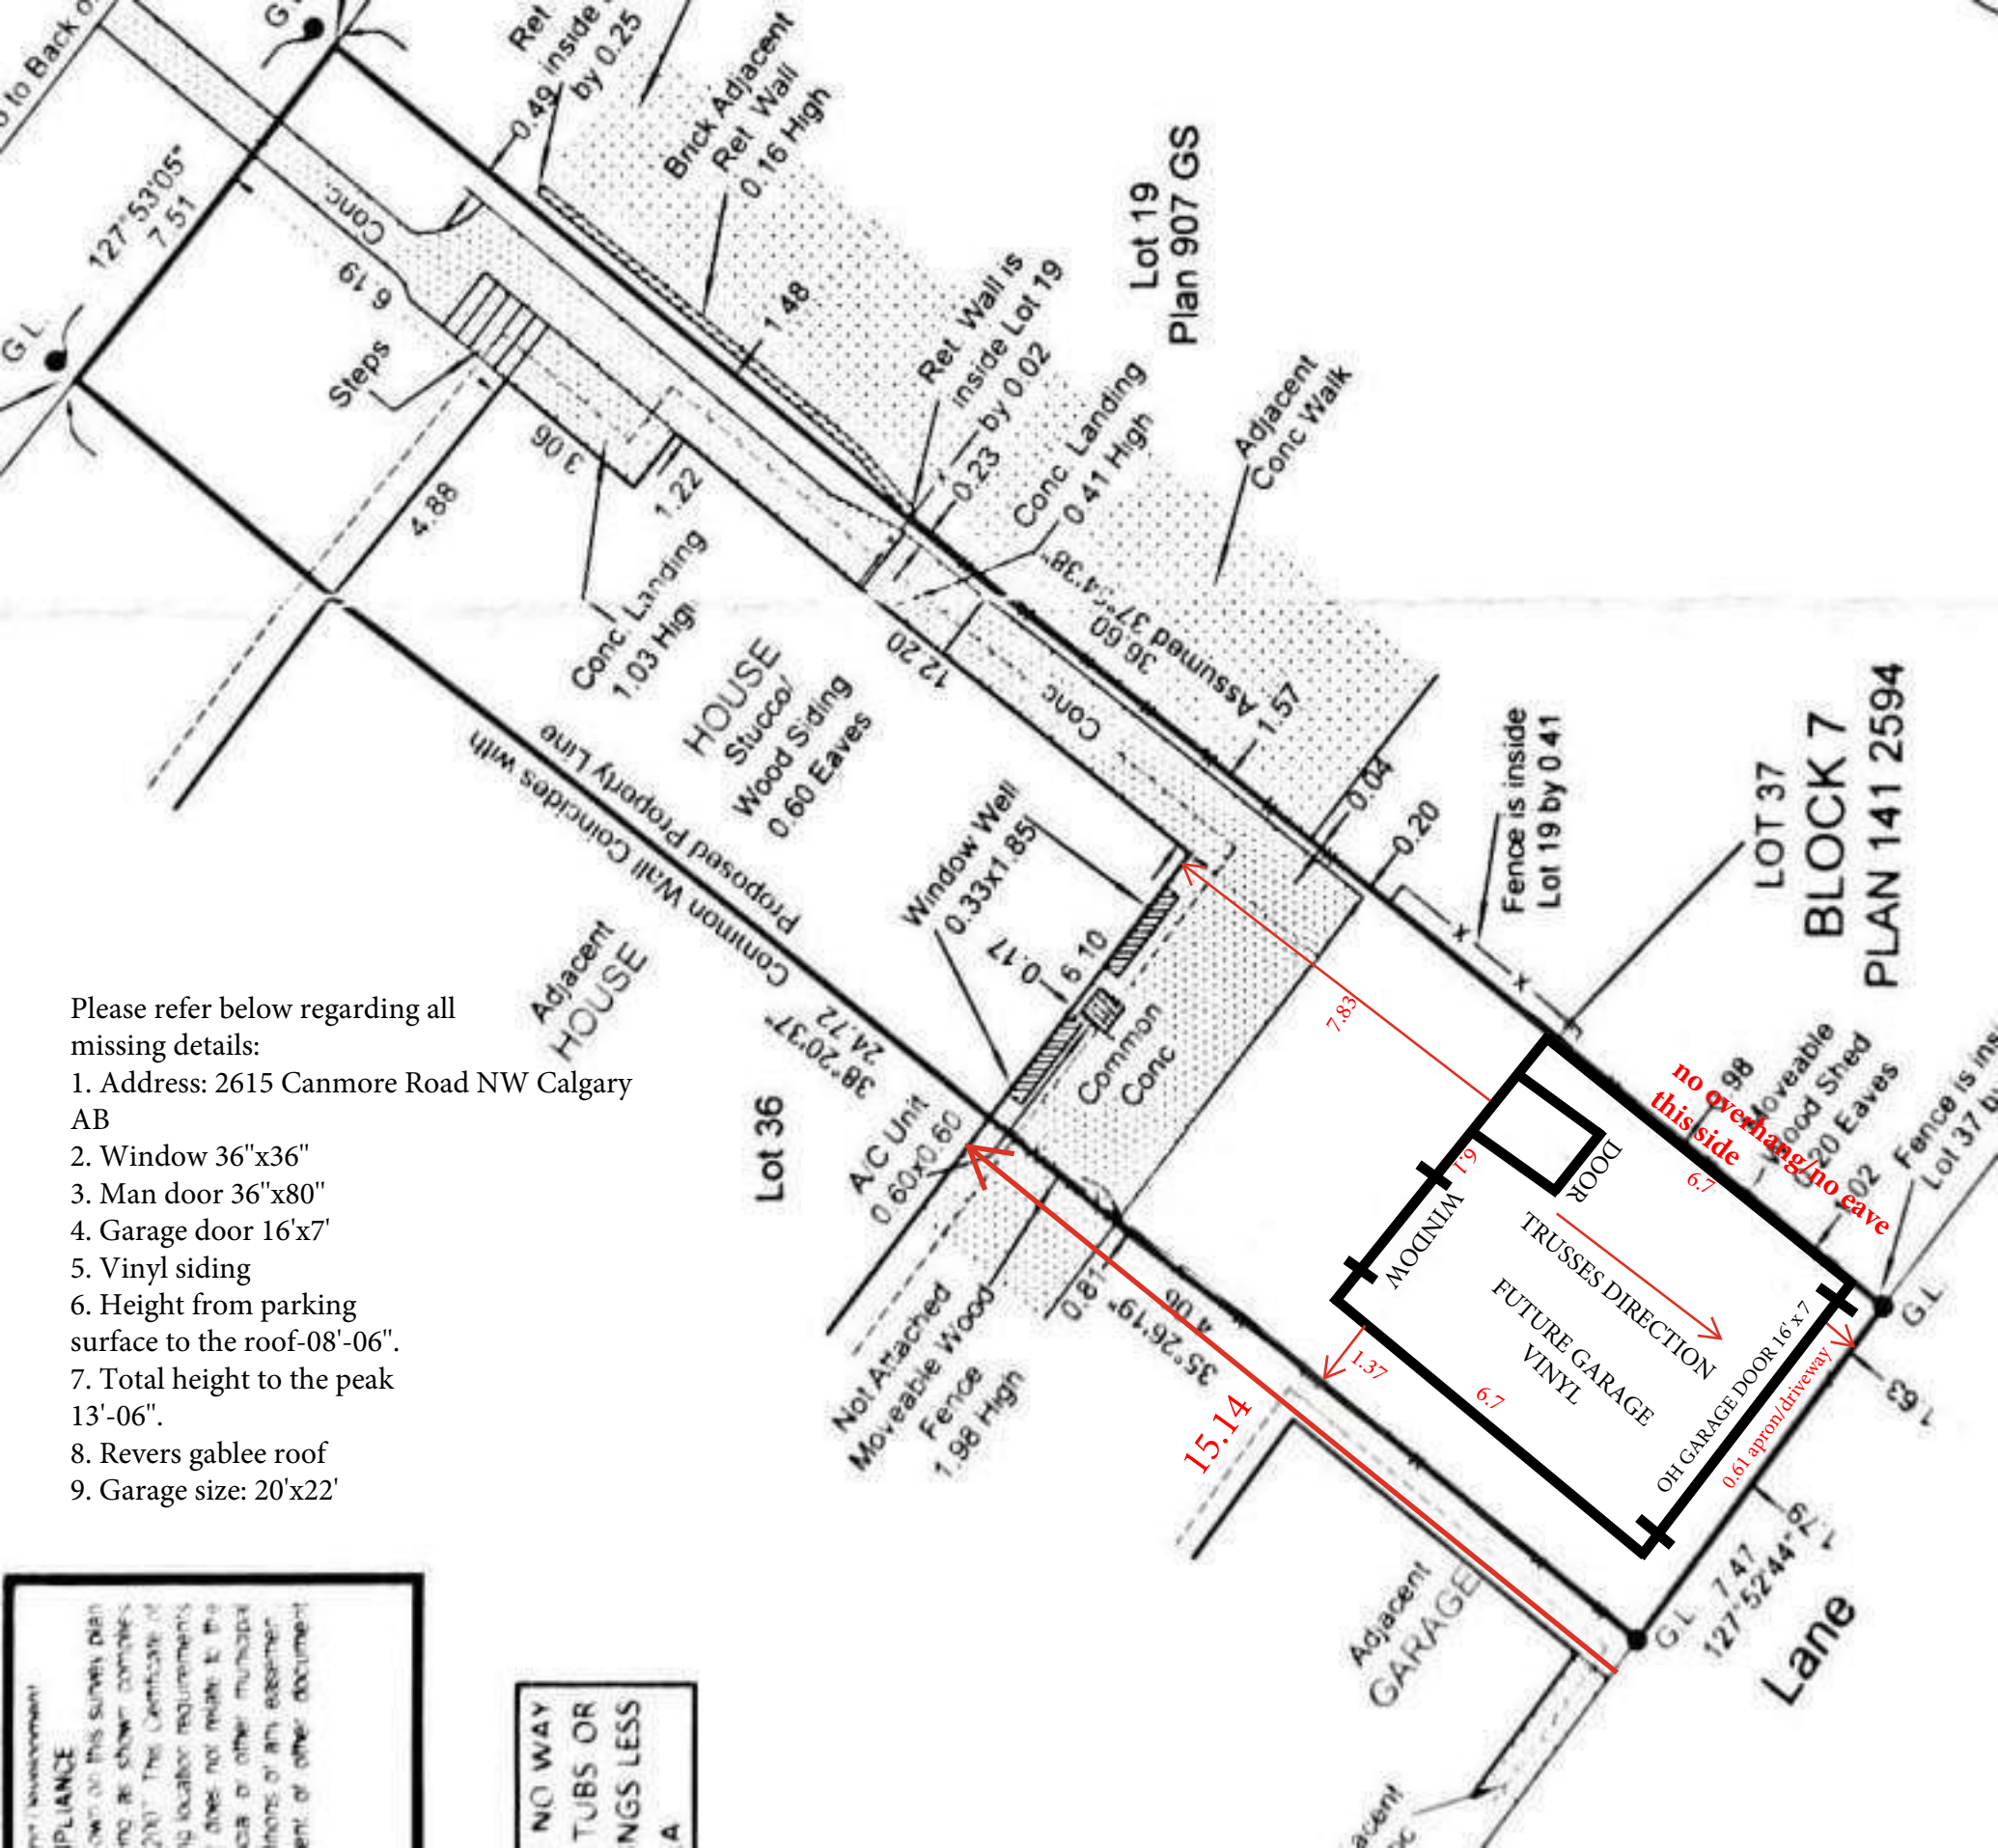
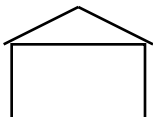


1. Address: 2615 Canmore Road NW Calgary AB
2. Window 36"x36"
3. Man door 36"x80"
4. Garage door 16'x7'
5. Vinyl siding
6. Height from parking surface to the roof-08'-06".
7. Total height to the peak 13'-06".
8. Revers gablee roof
9. Garage size: 20'x22'

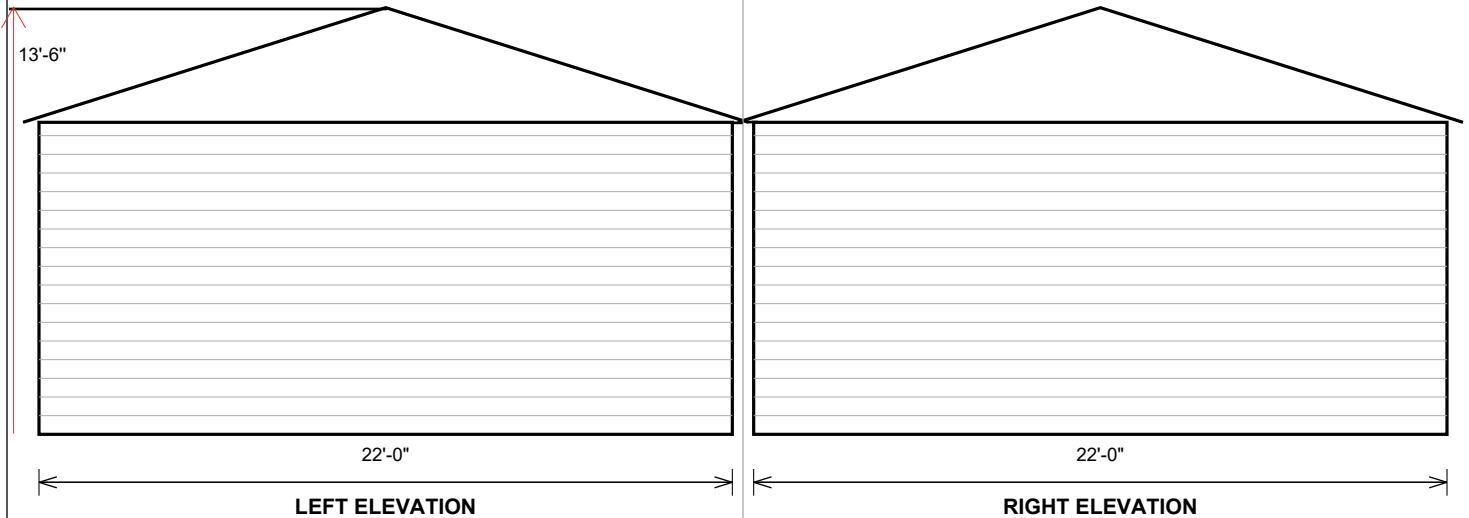

ELEVATIONS

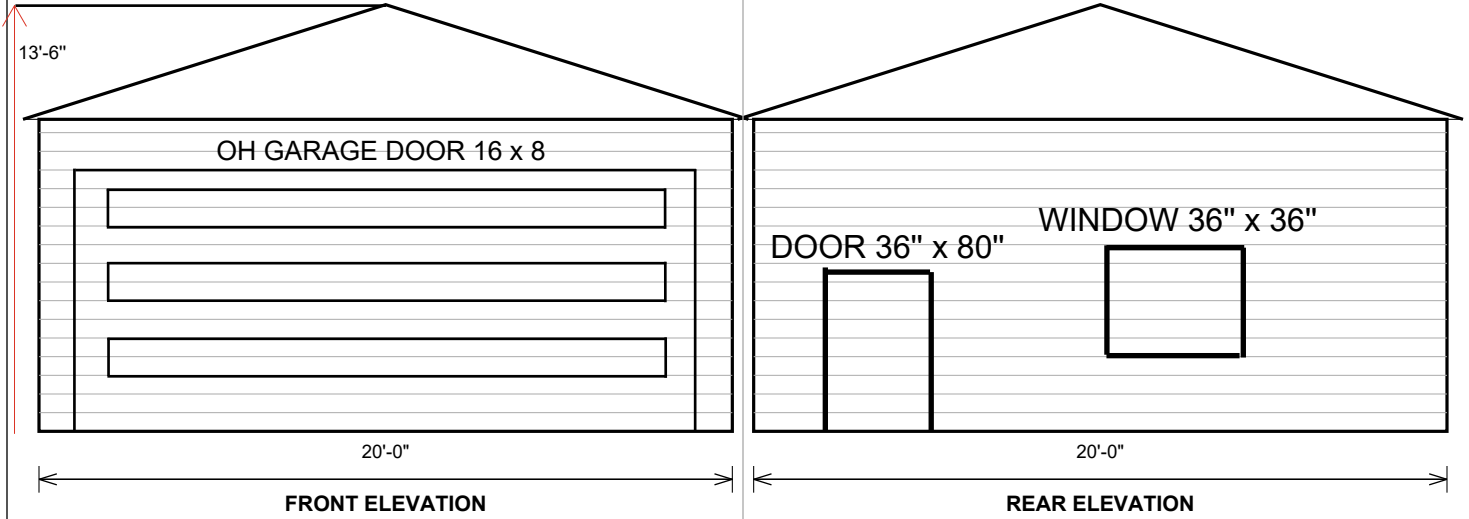

ELEVATIONS

ADDRESS: 2615 Canmore Road NW Calgary AB

DATE: 9 September 2026

SCALE: 1/4" = 1'-0"

SHEET 2 OF 2

REV: 1.0