


PUBLIC STREET TYPICAL SECTION
SCALE: 1:100

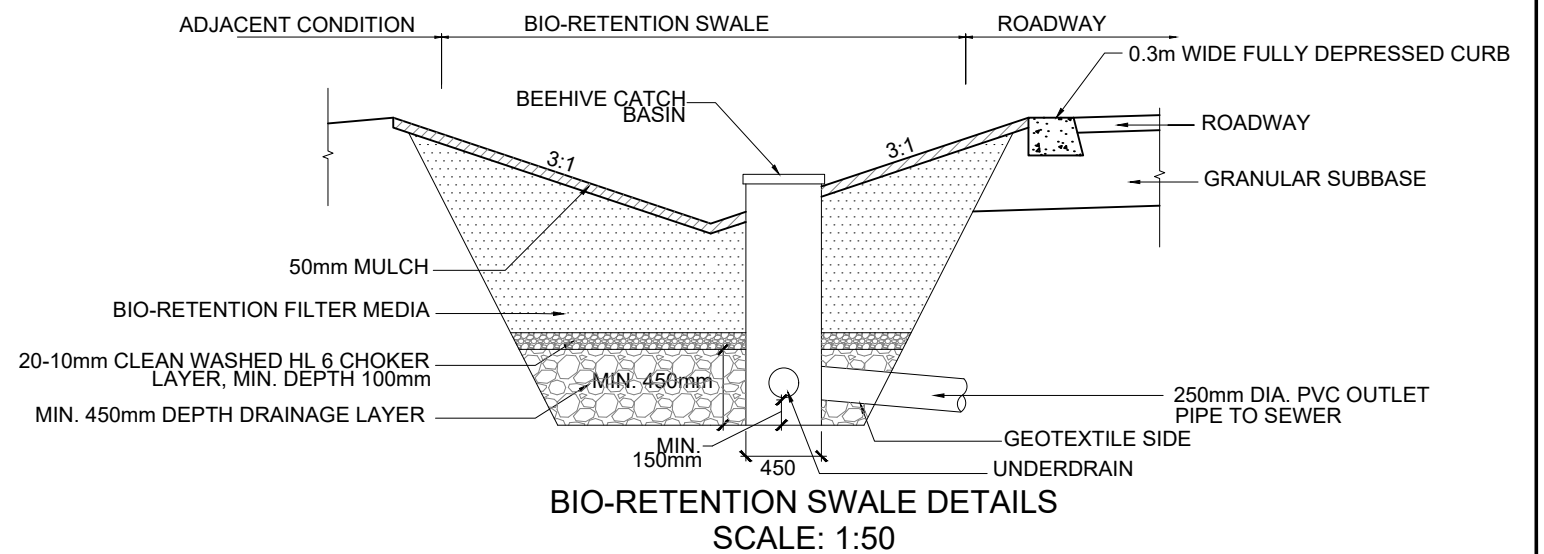

BIO-RETENTION SWALE DETAILS
SCALE: 1:50



120 Iber Road, Unit 103
Stittsville, ON K2S 1E9
TEL: (613) 836-0856
FAX: (613) 836-7183
www.DSEL.ca

BGO - 1822 BANK ST
TYP ROAD SECTION AND BIO-RETENTION SWALE DETAILS
CITY OF OTTAWA

PROJECT No.:	23-1369
SCALE:	AS SHOWN
DATE:	February 2025
FIGURE:	12