



441 ECHO DRIVE FLOOR PLAN - GROUND FLOOR

| 2514 | SCALE: 1 : 200

Project1 Studio Incorporated | mail@project1studio.ca | project1studio.ca



441 ECHO DRIVE FLOOR PLAN - LEVEL 02

| 2514 | SCALE: 1 : 200

Project1 Studio Incorporated | mail@project1studio.ca | project1studio.ca







441 ECHO DRIVE FLOOR PLAN - LEVELS 04-05

| 2514 | SCALE: 1 : 200

Project1 Studio Incorporated | mail@project1studio.ca | project1studio.ca

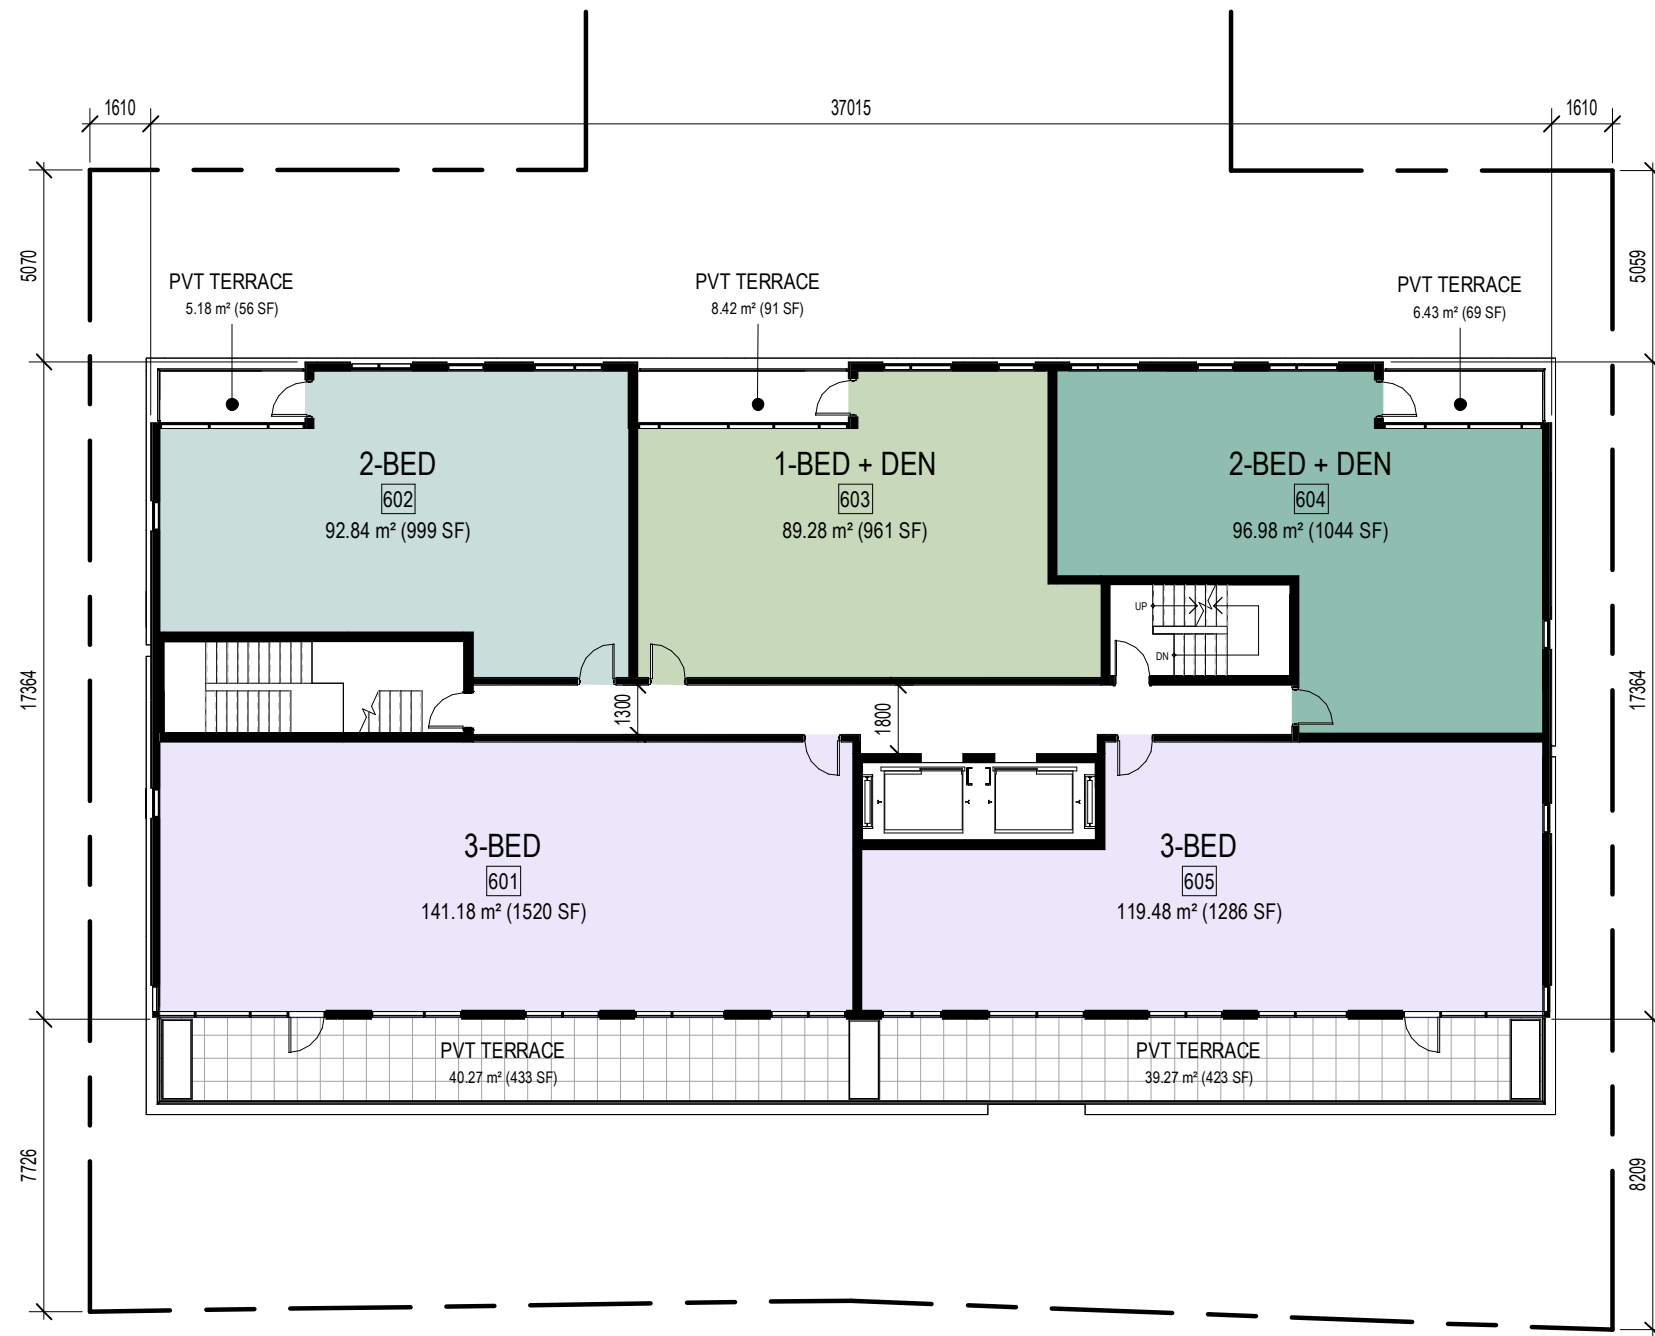

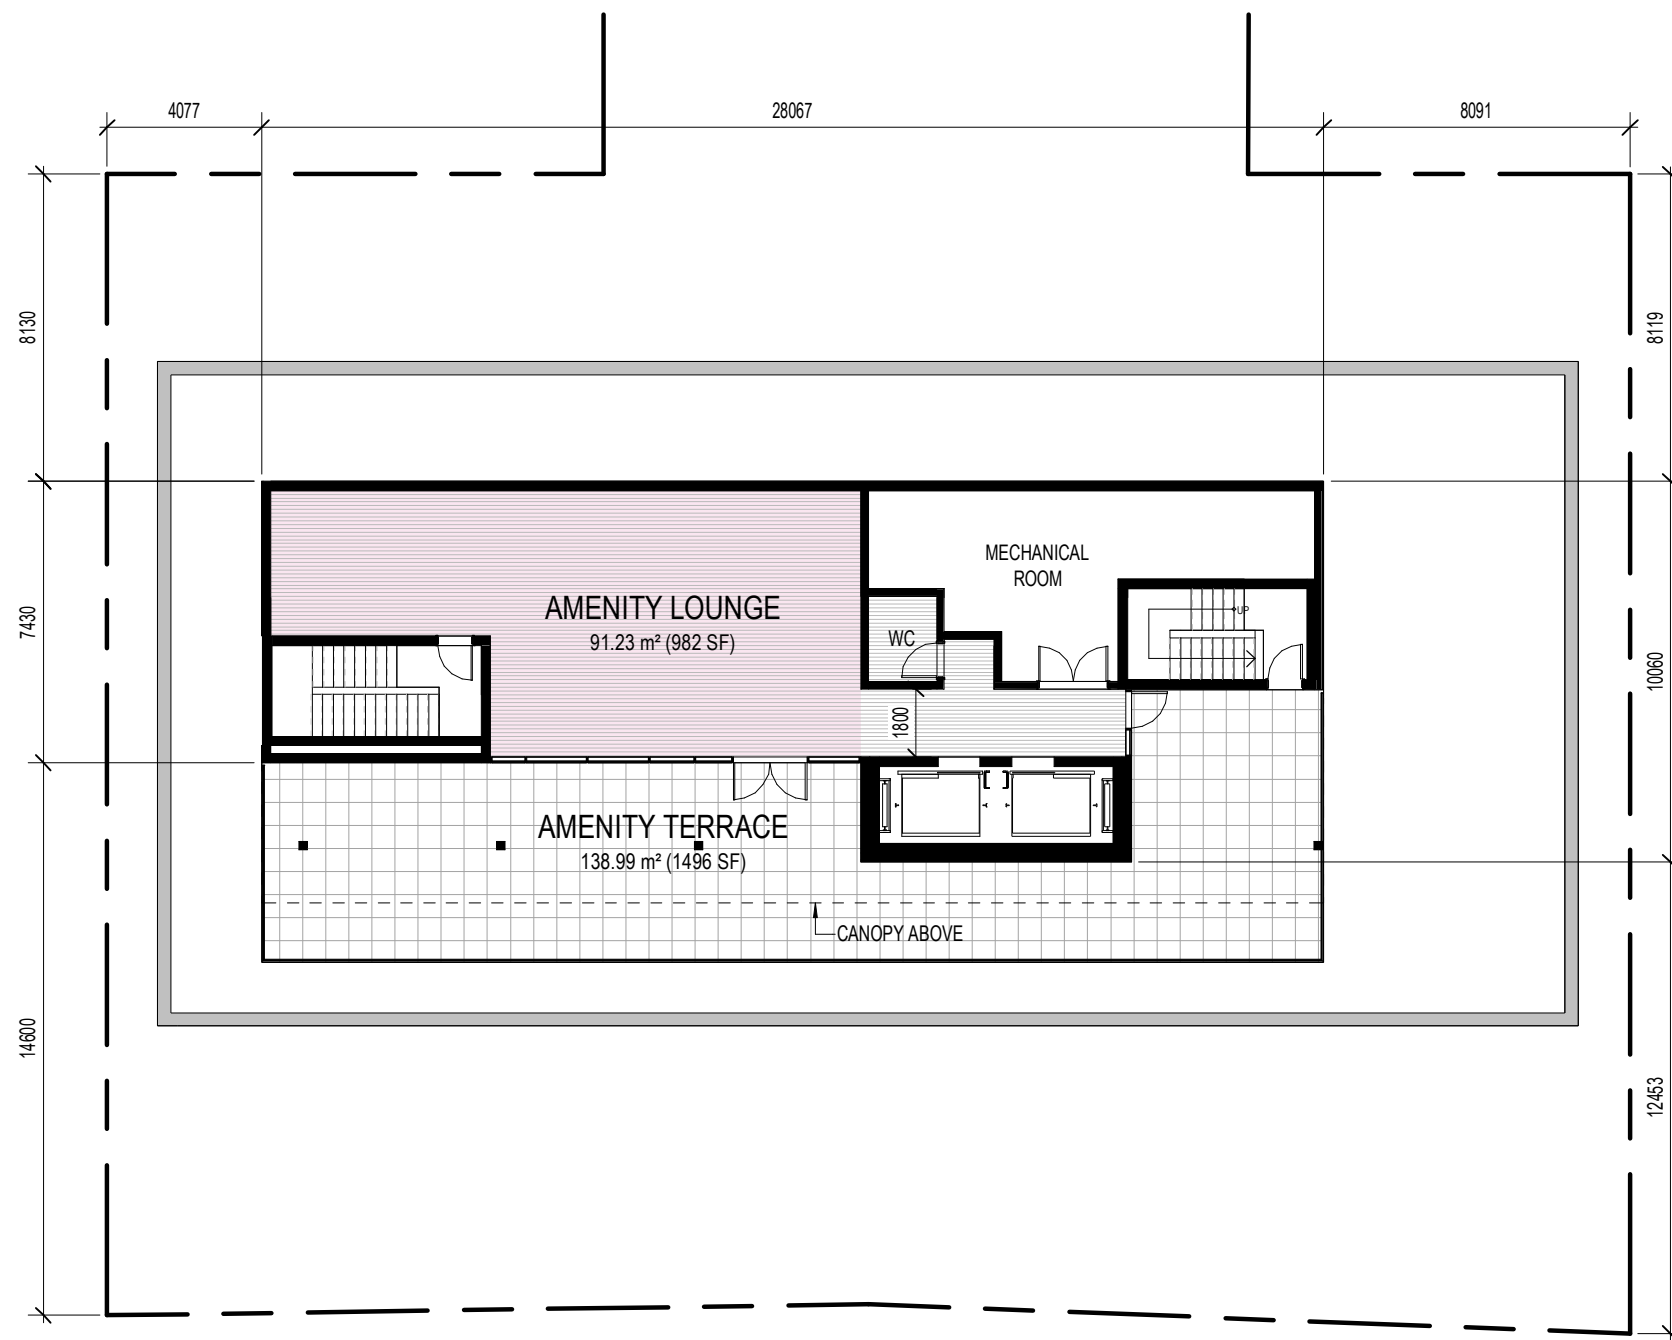

441 ECHO DRIVE FLOOR PLAN - ROOFTOP AMENITY LEVEL

| 2514 | SCALE: 1 : 200

Project1 Studio Incorporated | mail@project1studio.ca | project1studio.ca