

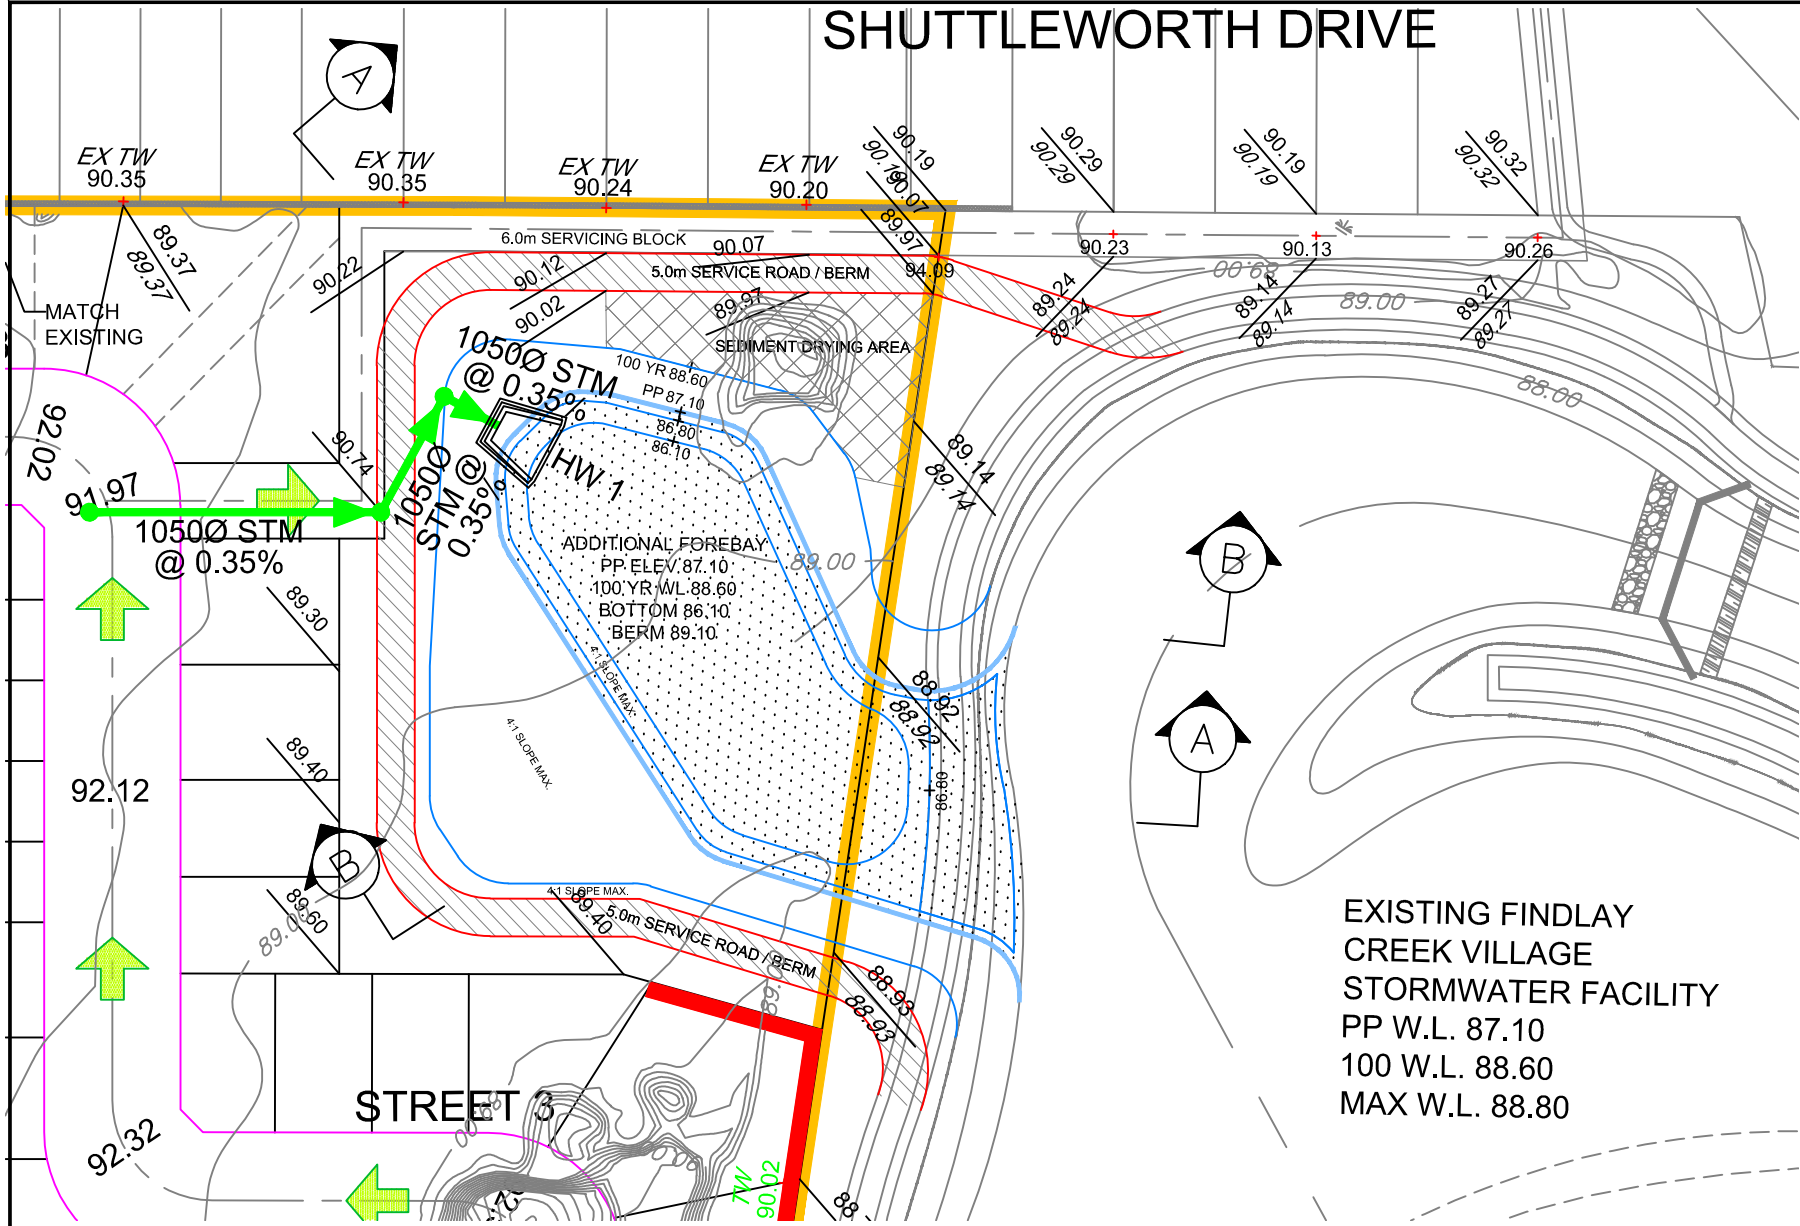


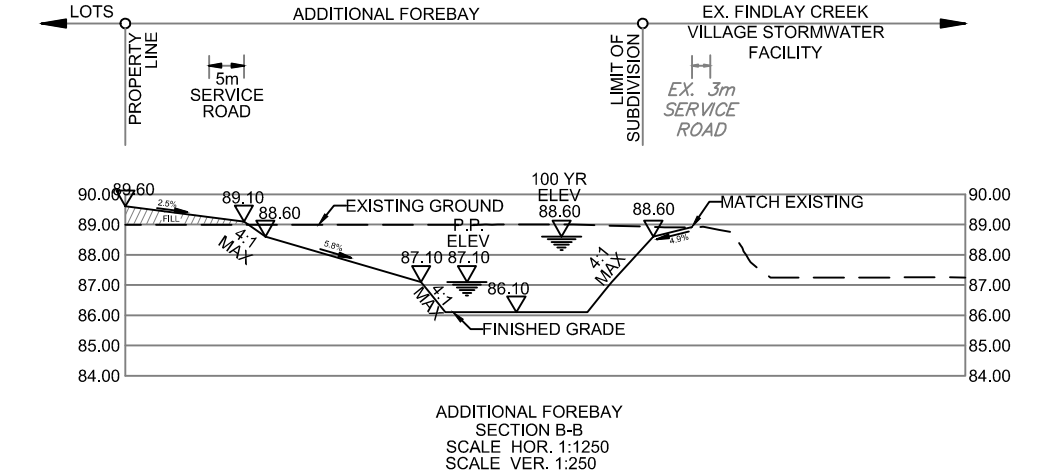

NOTE:
FOR POND INLET PROFILE SEE DWG. 6

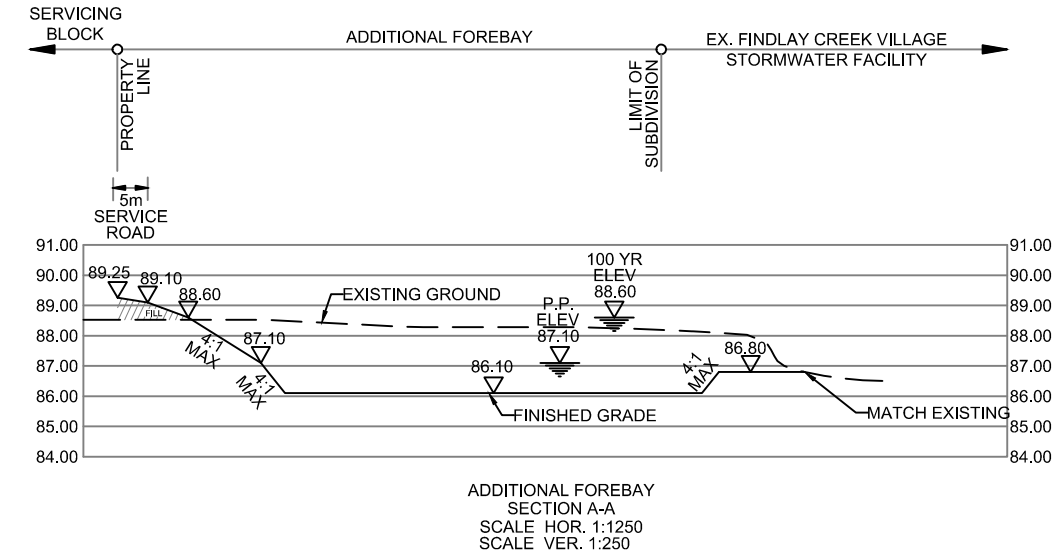

LEGEND

- SITE BOUNDARY
- ACCESS ROAD
- PERMANENT POOL



STORM OVERLAND FLOW ARROW

92.12

PROPOSED CENTERLINE ELEVATION

88.92
88.92

PROPOSED ELEVATION
EXISTING ELEVATION

244.50

EXISTING CONTOUR ELEVATION



120 Iber Road, Unit 103
Stittsville, ON K2S 1E9
TEL: (613) 836-0856
FAX: (613) 836-7183
www.DSEL.ca

CAIVAN LEITRIM
SWM POND
CITY OF OTTAWA

PROJECT No.:	24-1414
SCALE:	1:1000
DATE:	JULY 2026
FIGURE:	3