


U:\S\w\2021\21116 - TrailEdge Phase 5\Design\2024-06-04 Community Master Plan\2026-01-20 TrailEdge Phase 5\_v18.dwg

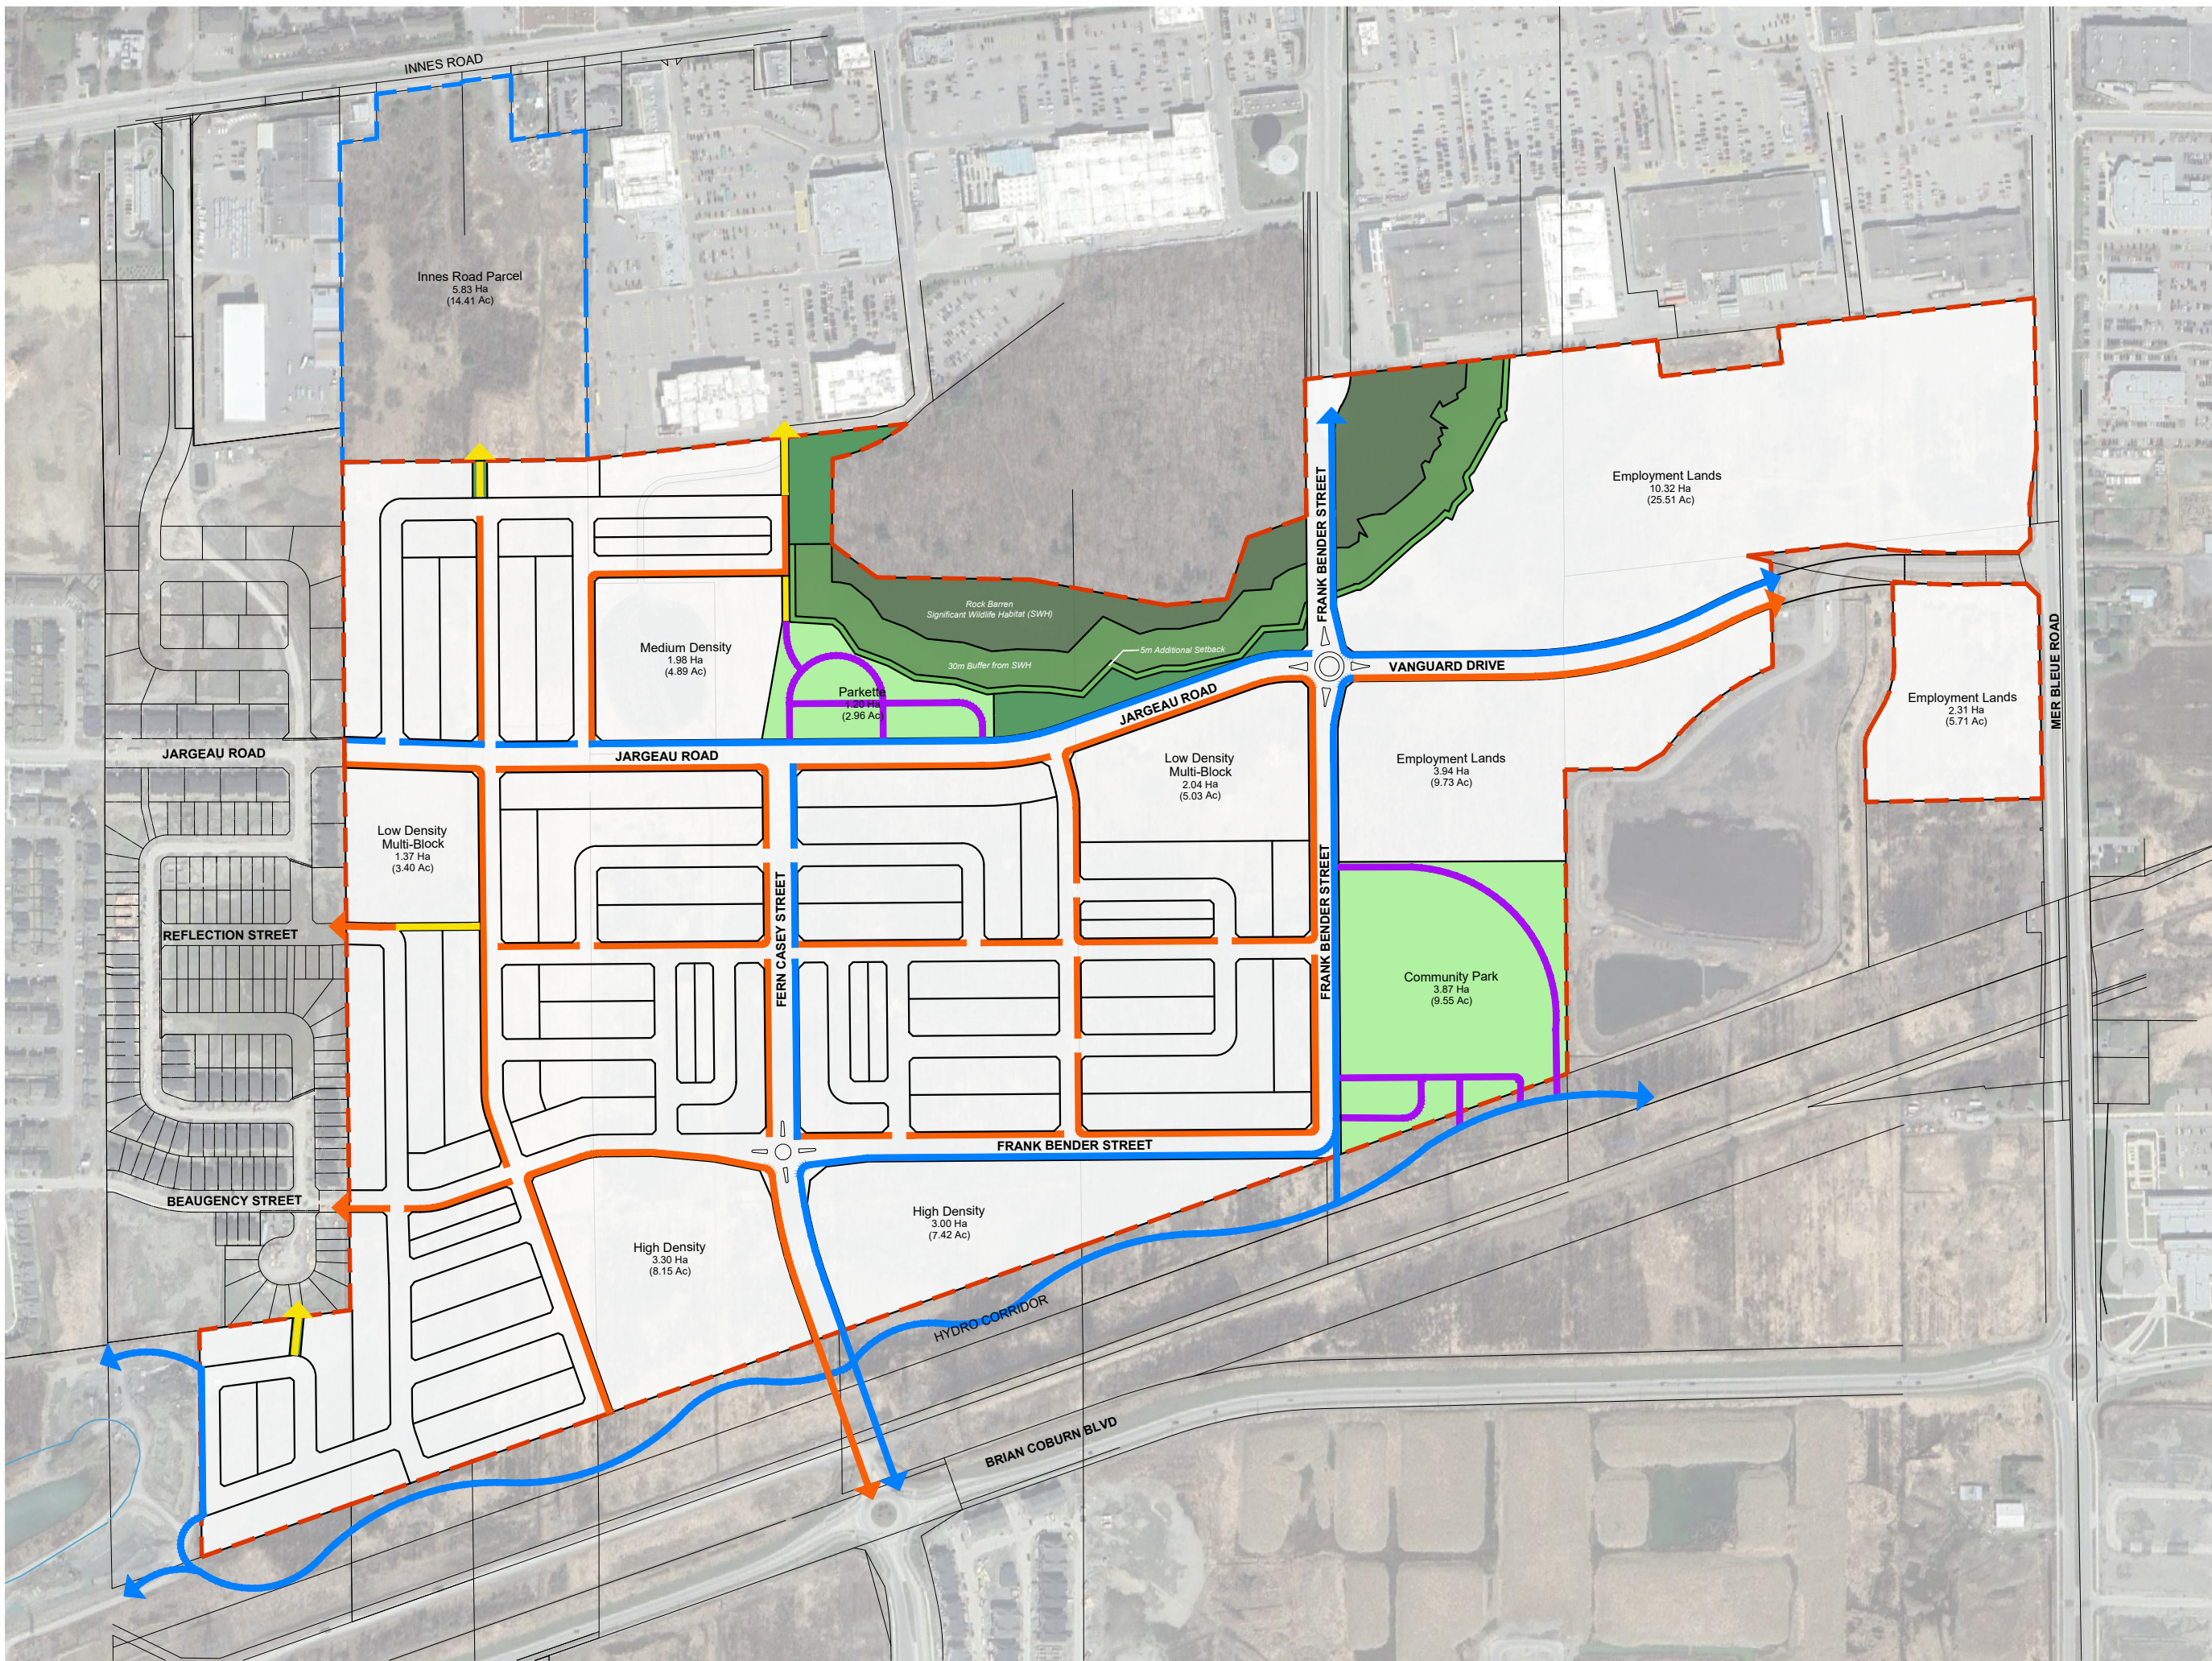

# TRAILEDGE PHASE 5

### LEGEND

- █ MUP
- █ Recreation Trails
- █ Sidewalk
- █ Walkway Blocks



213 STERLING ROAD, SUITE 211, TORONTO, ON M6R 2B2 CANADA  
T 416.340.8700 F 416.340.7100 NAKDESIGNSTRATEGIES.COM



DATE | 01.27.2026

PROJECT | 21116


# PROPOSED ACTIVE MOBILITY NETWORK

U:\Sivano\2021\21116 - TrailEdge Phase 5\Design\2024-06-04 Community Master Plan\0206-01-20\_Trailedge Phase 5\_v18.dwg


**TRAILEDGE  
PHASE 5**

**LEGEND**

- █ 28.00m Major Collector A
- █ 25.50m Major Collector B
- █ 24.00m Minor Collector
- █ 18.00m Local - With Sidewalk
- █ 18.00m Local - No Sidewalk
- █ 14.75m Window Street - With S/W
- █ 14.75m Window Street - No S/W
- █ 13.40m Window Street

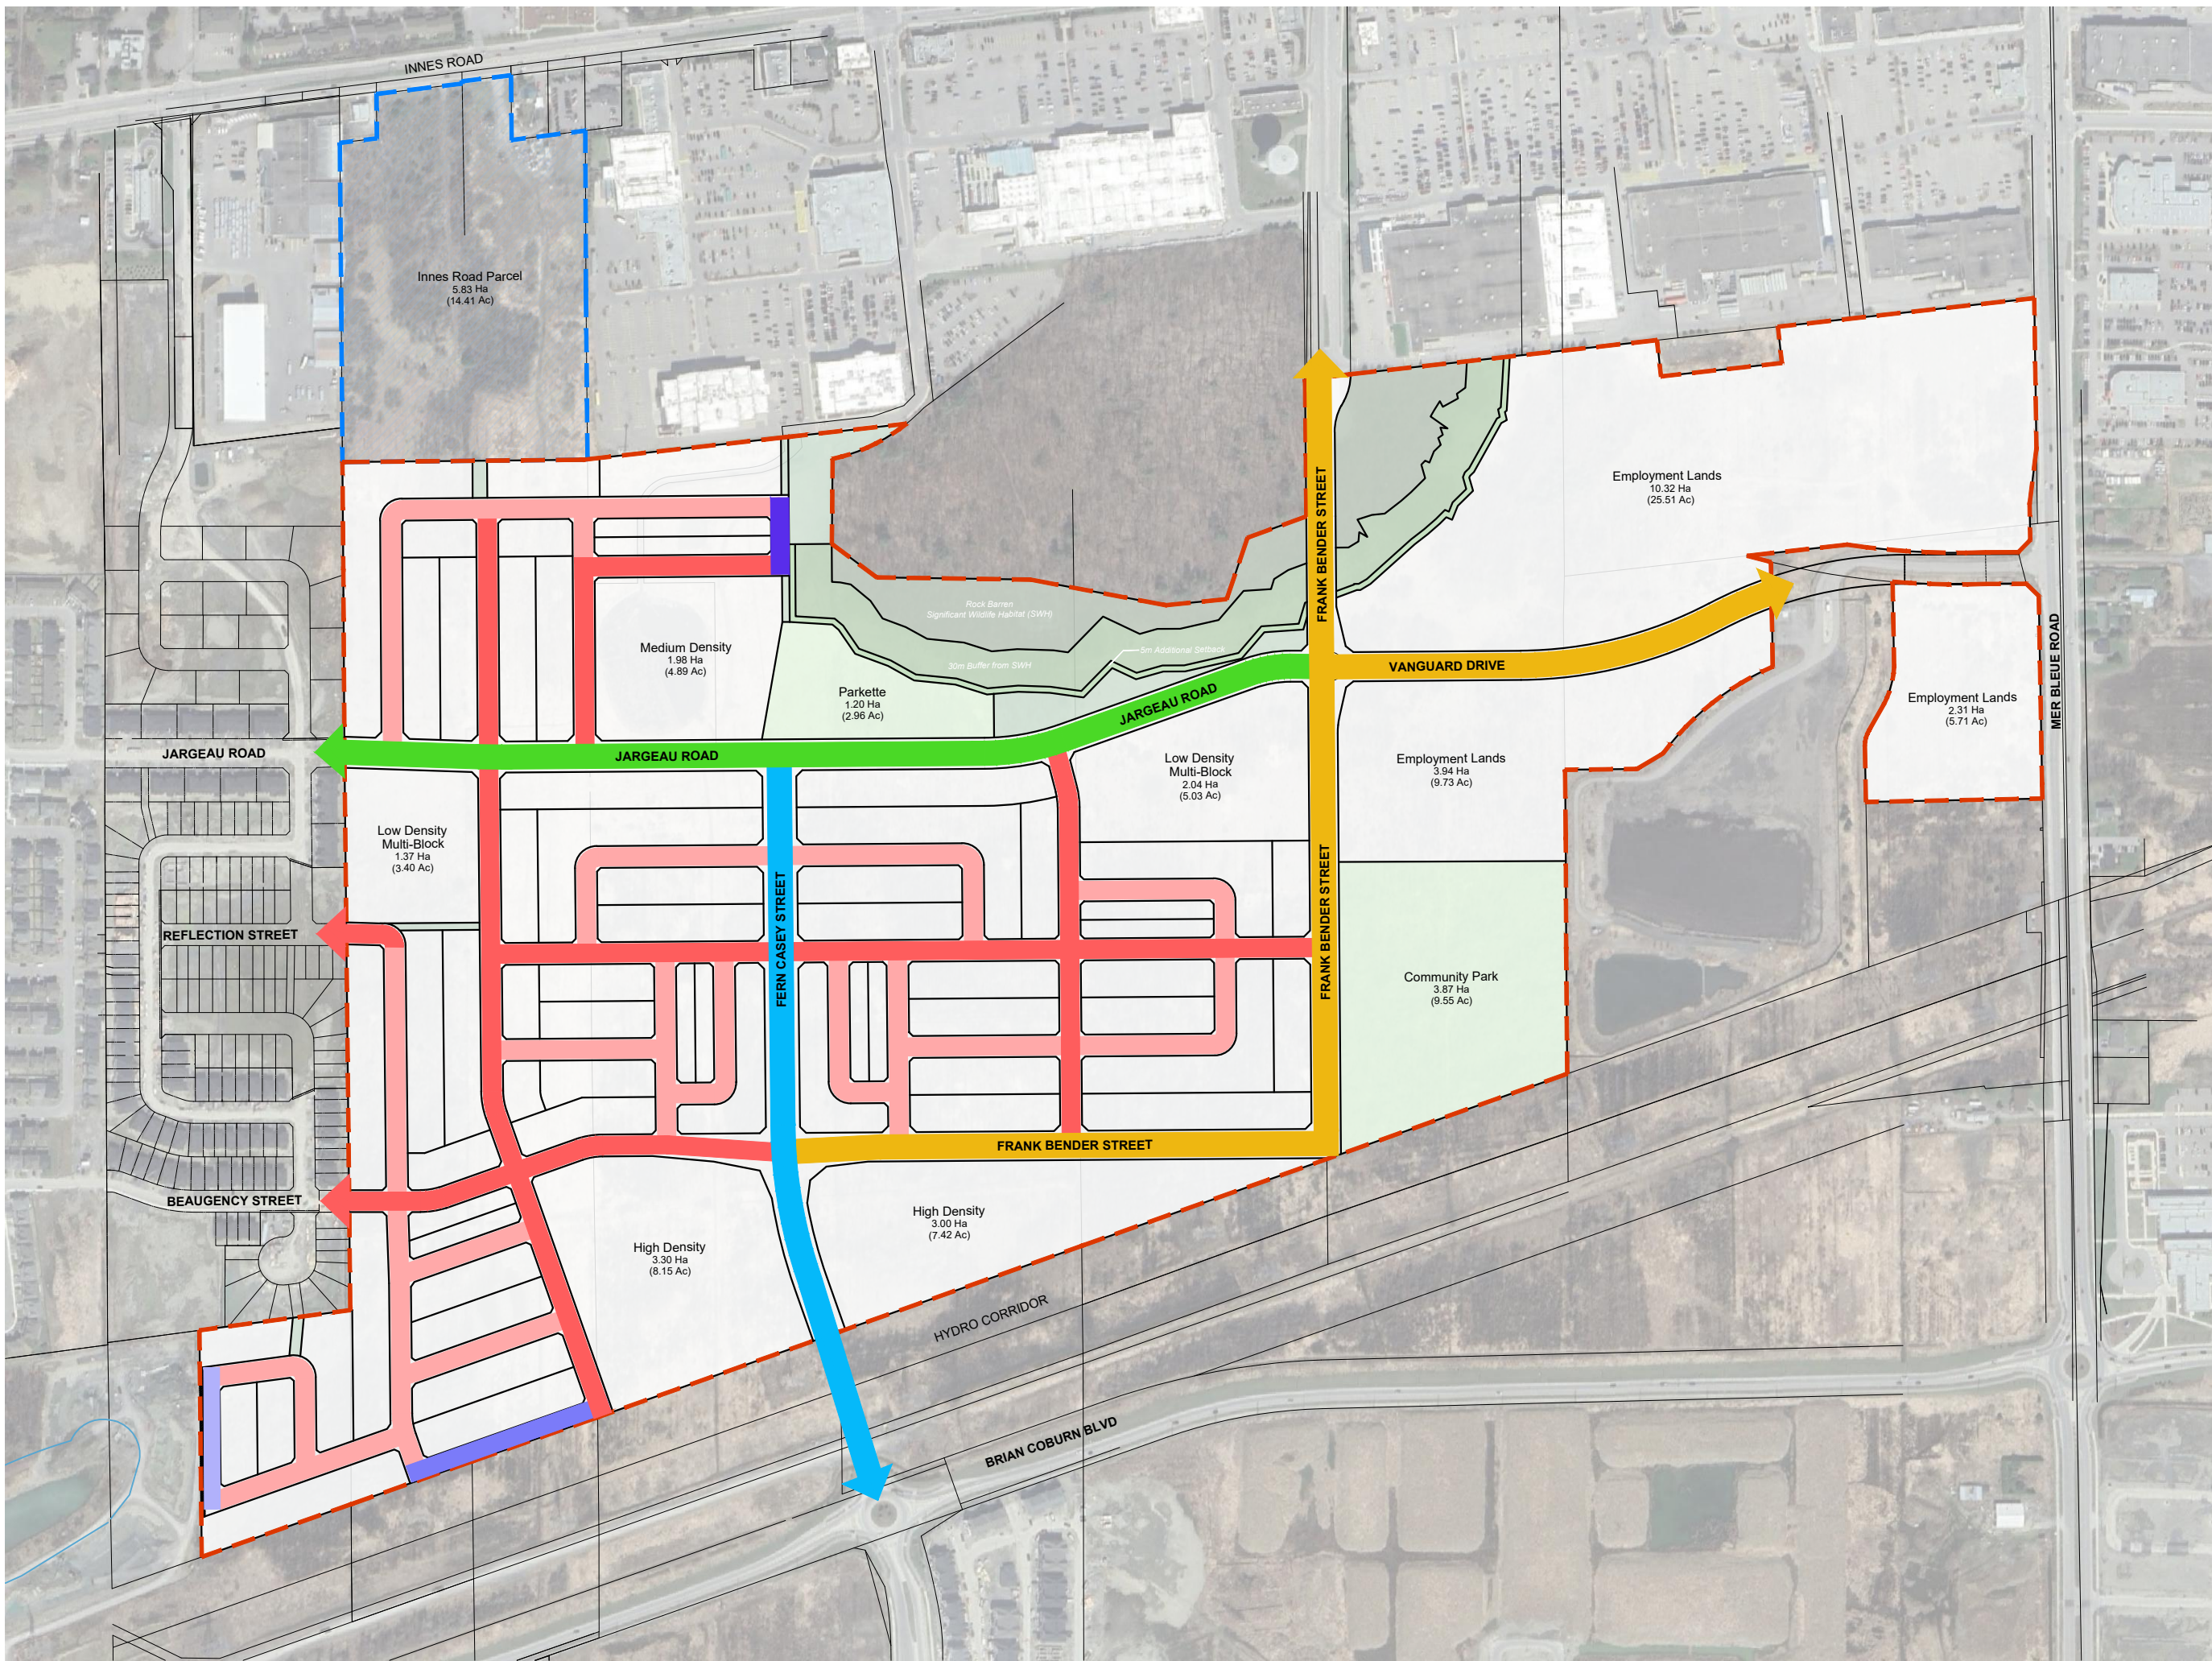


213 STERLING ROAD, SUITE 211, TORONTO, ON M6R 2B2 CANADA  
T 416.340.8700 F 416.340.7100 NAKDESIGNSTRATEGIES.COM

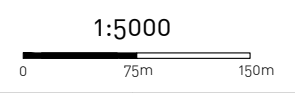

DATE | 01.27.2026 PROJECT | 21116


**PROPOSED ROAD NETWORK**

U:\Shirano\2021\21116 - Trailsege Phase 5\Design\2024-06-04 Community Master Plan\dwg\2026-01-20\_Trailege Phase 5\_v18.dwg

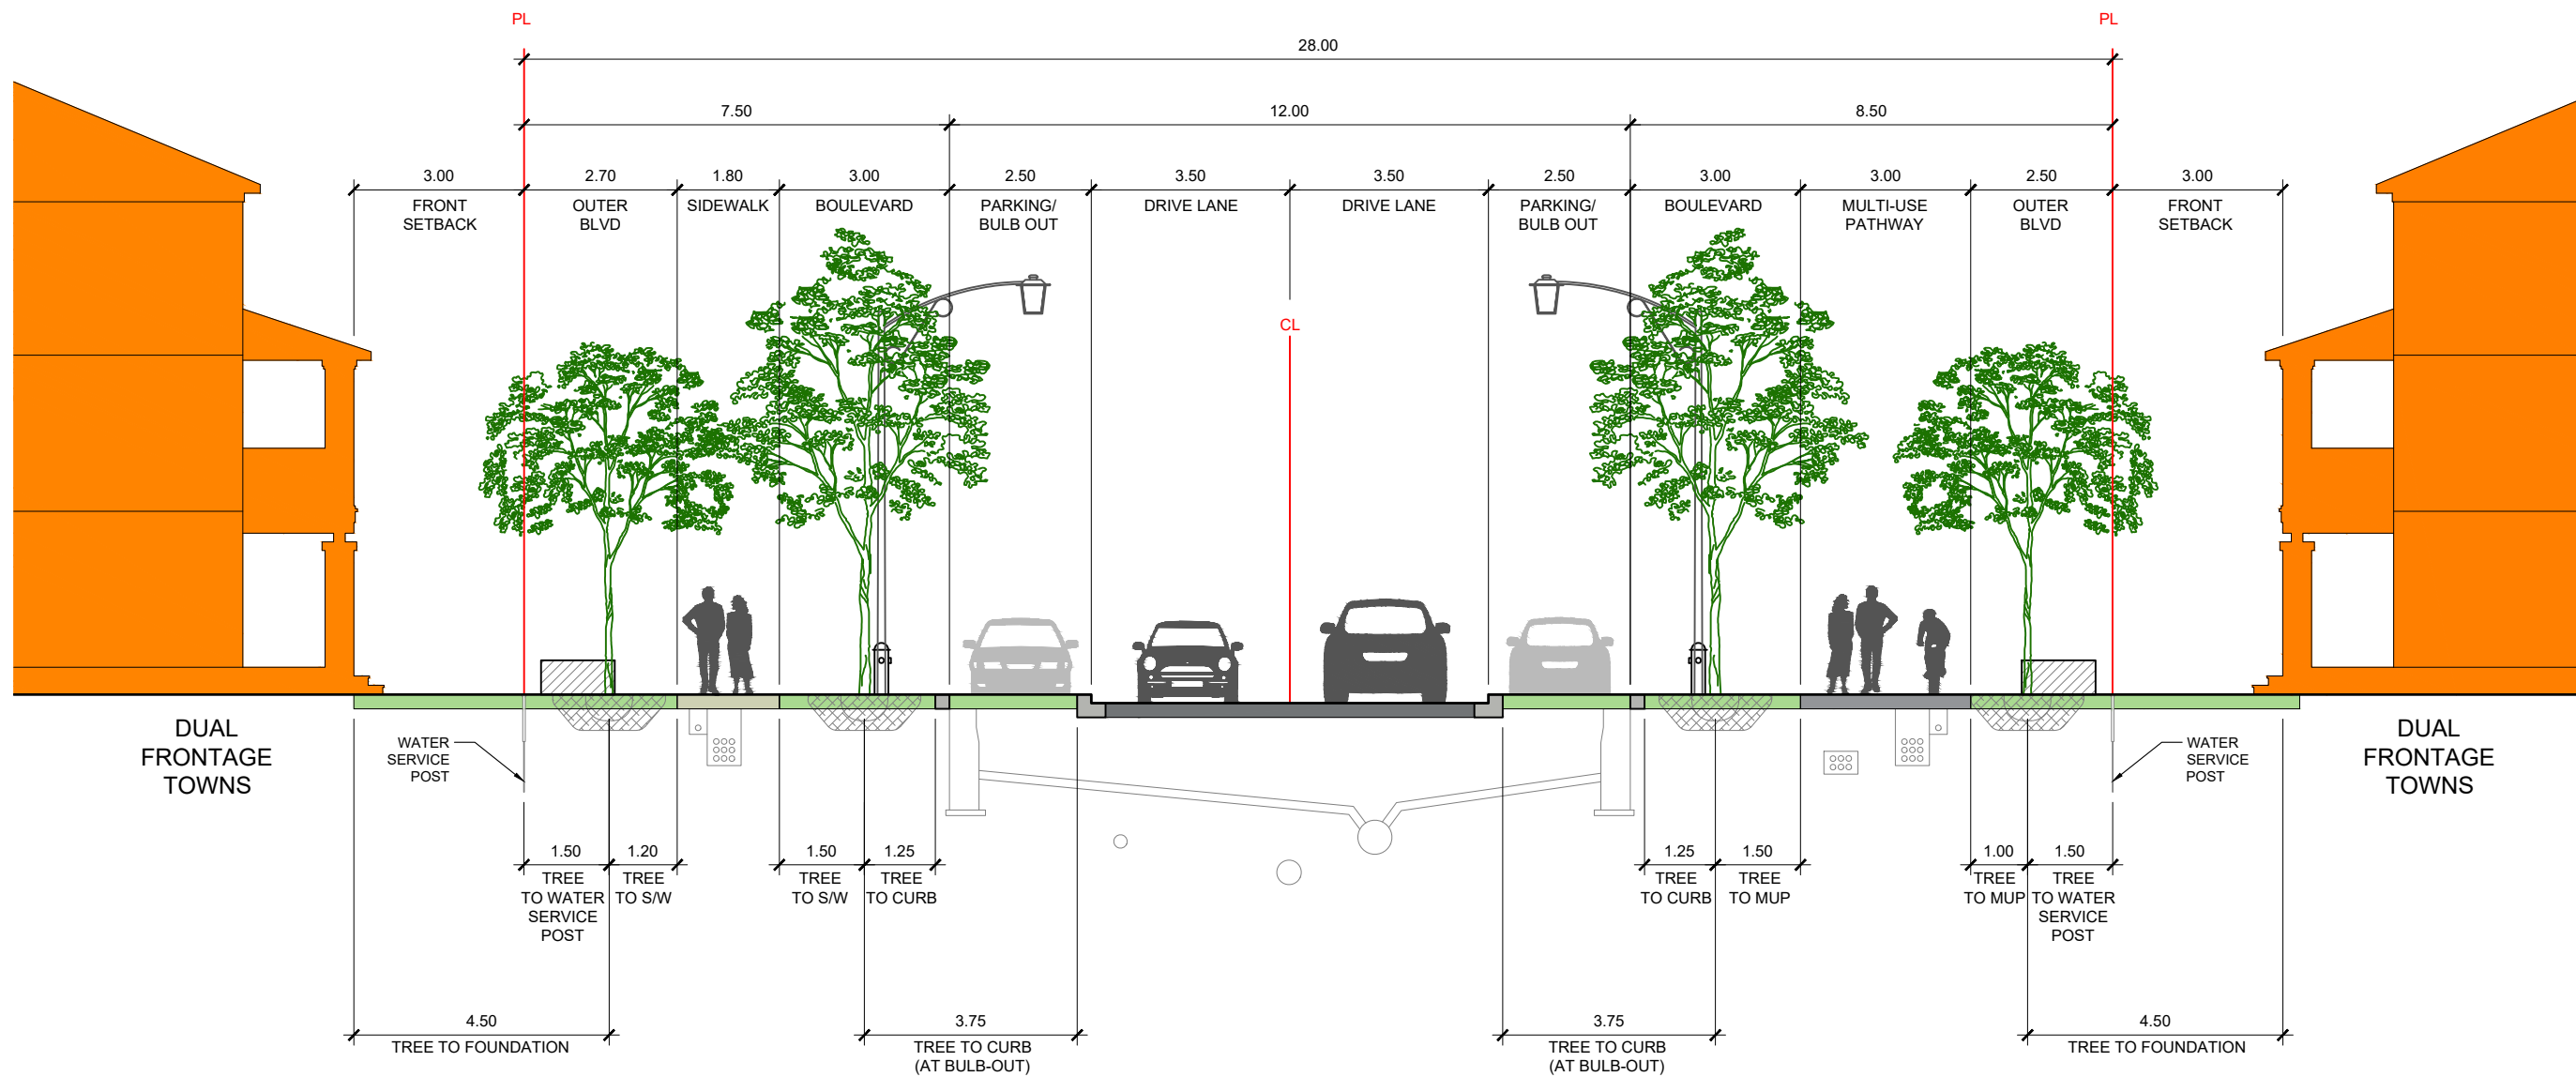

# 28.00m FERN CASEY STREET CROSS SECTION

U:\Sivano\2021\21116 - TrailEdge Phase 5\Design\2024-06-04 Community Master Plan\dwg\2026-01-20\_TrailEdge Phase 5\_v18.dwg

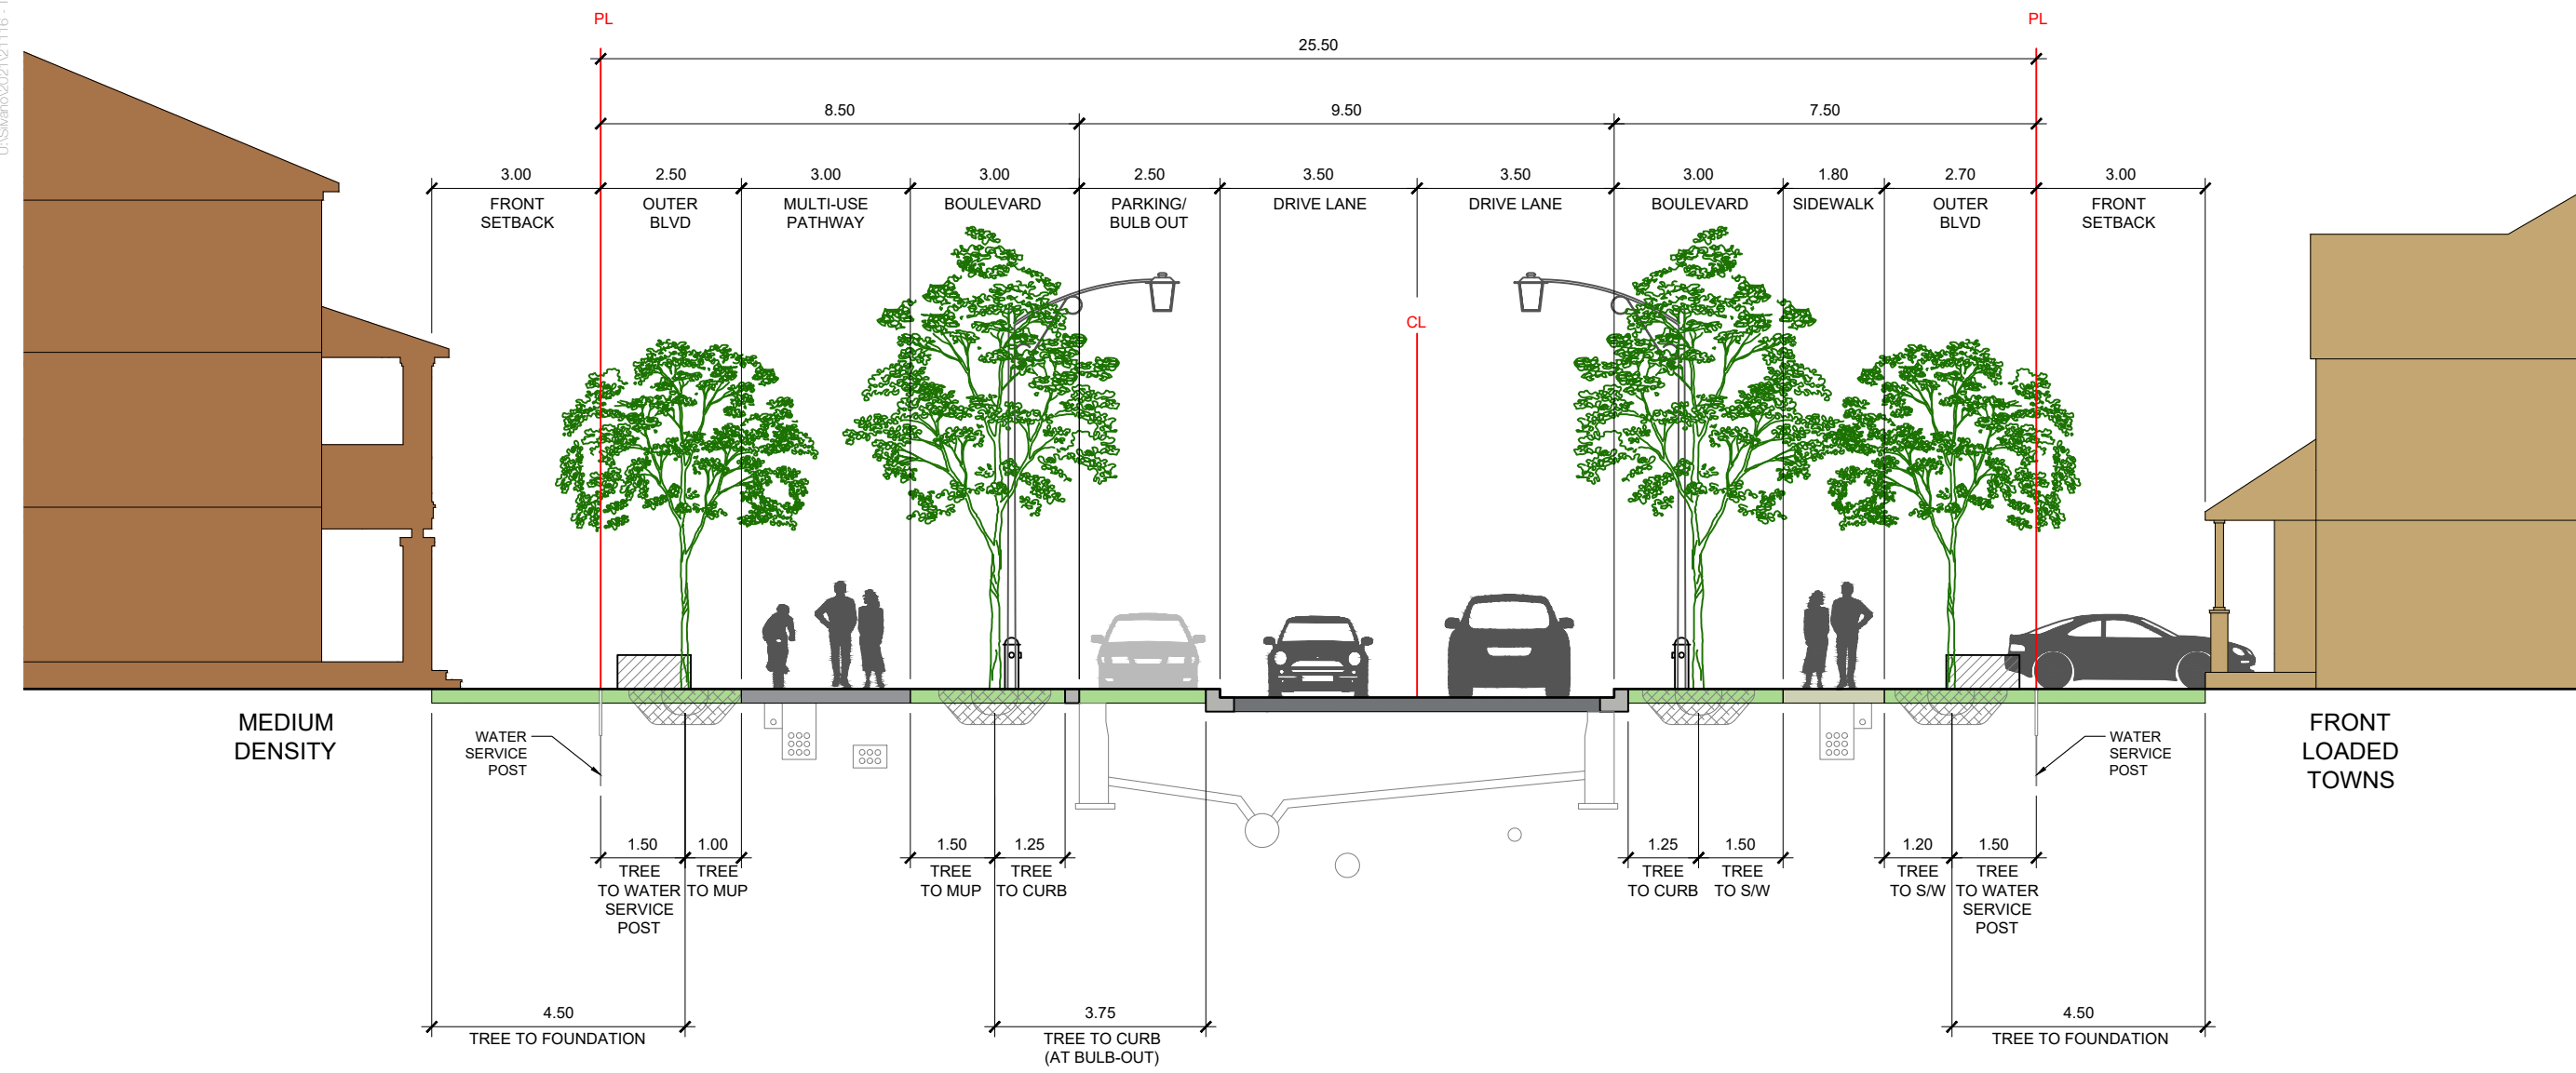


MEDIUM DENSITY

FRONT LOADED TOWNS

# 25.50m JARGEAU ROAD CROSS SECTION





213 STERLING ROAD, SUITE 211, TORONTO, ON M6R 2B2 CANADA  
T 416.340.8700 F 416.340.7100 NAKDESIGNSTRATEGIES.COM

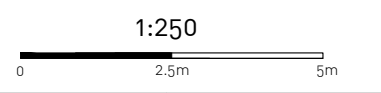


DATE | 01.27.2026 PROJECT | 21116

U:\Sivano\2021\21116 - Trailsege Phase 5\Design\2024-06-04 Community Master Plan\dwg\2026-01-20\_Trailsege Phase 5\_v18.dwg

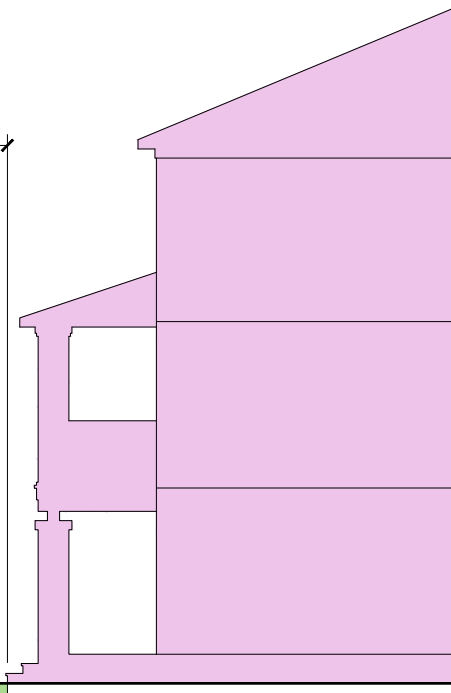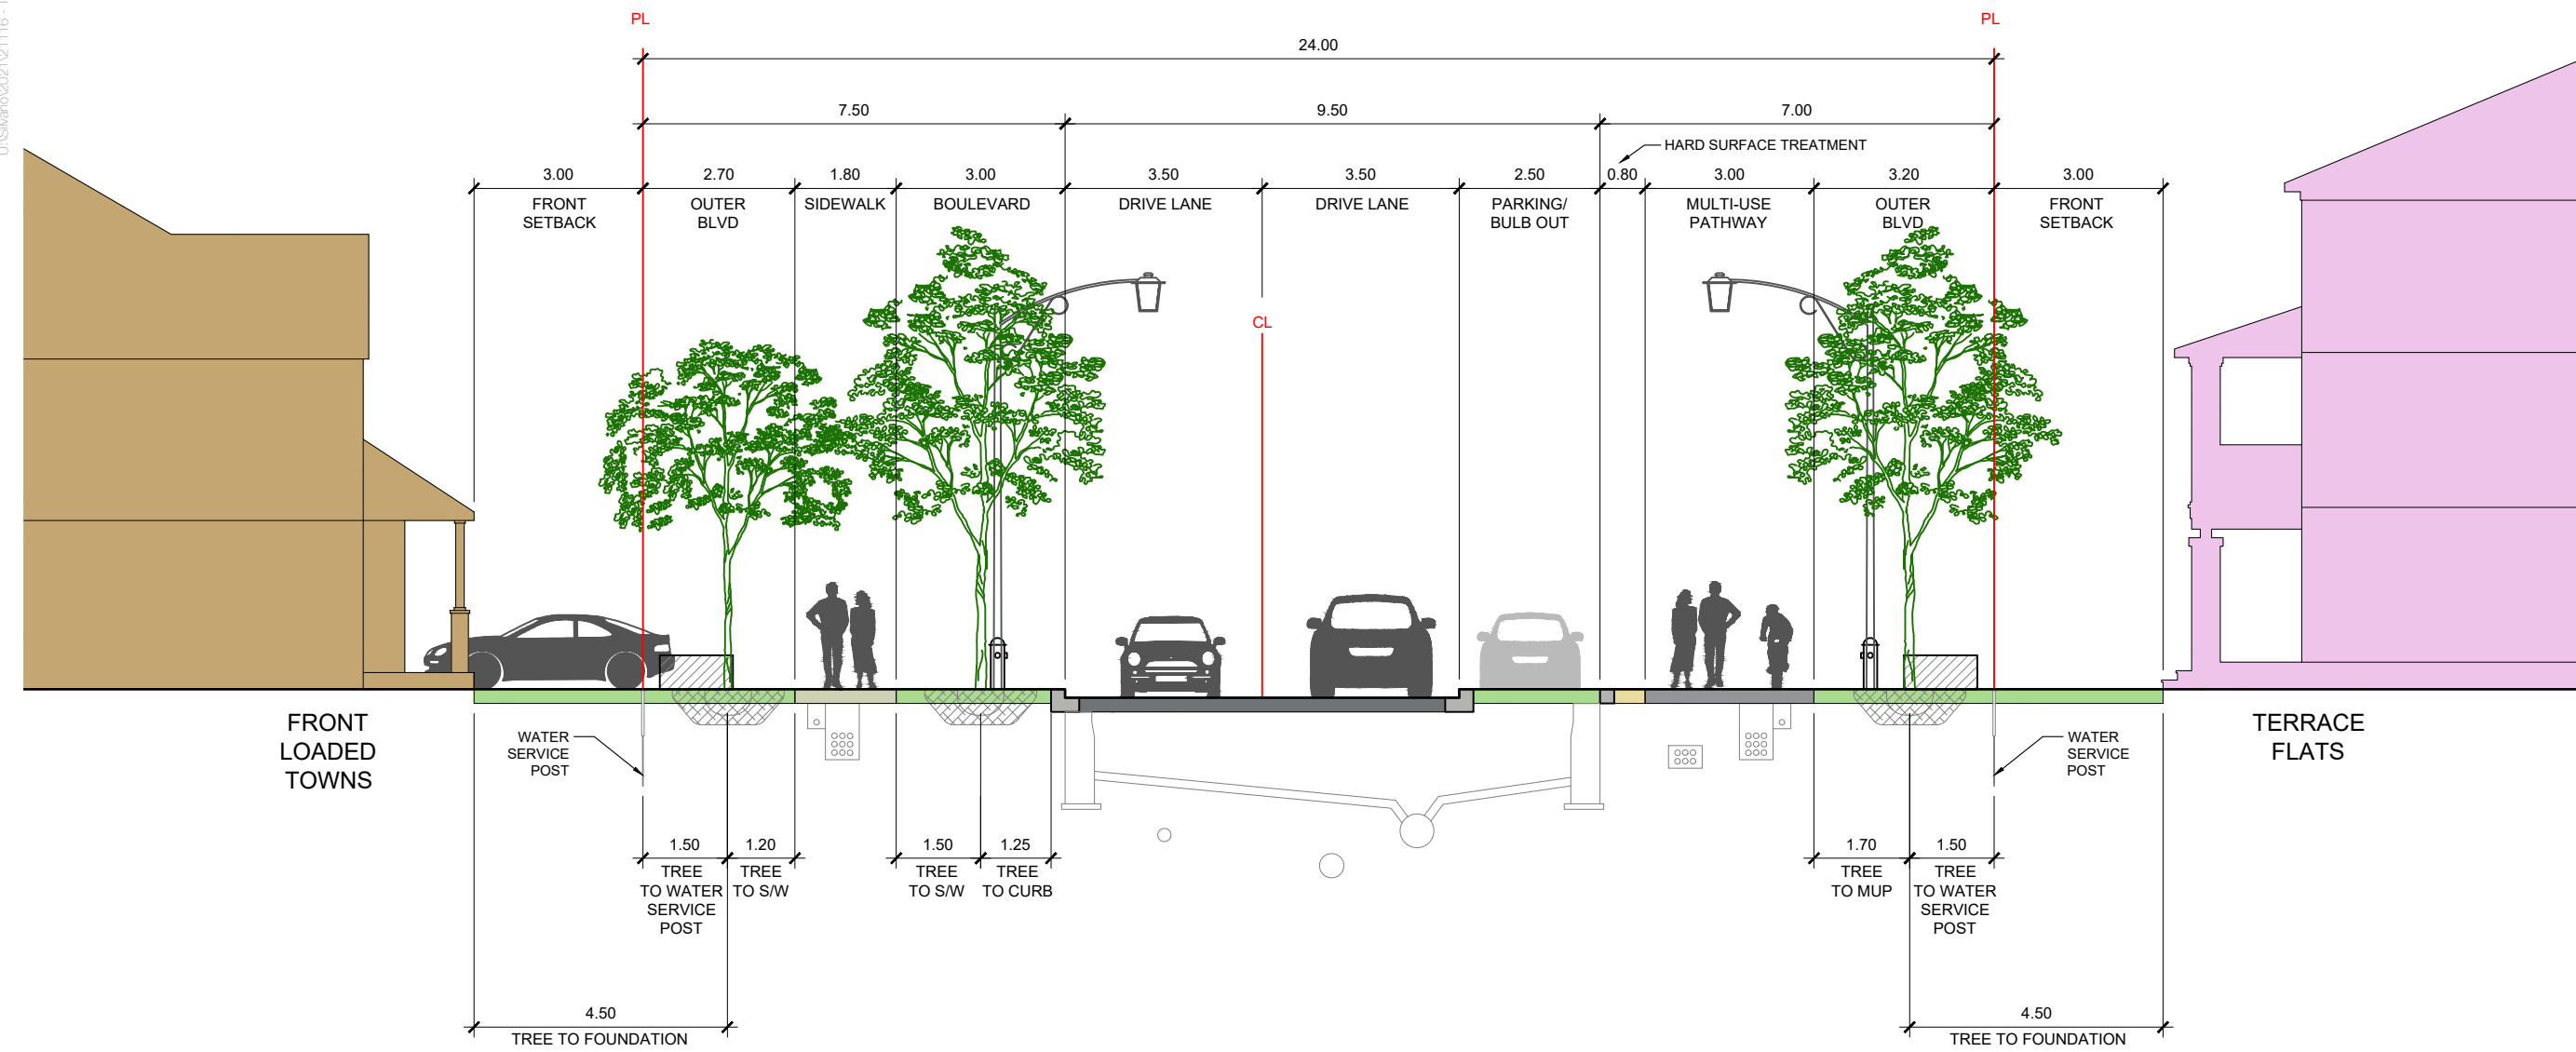


# 24.00m FRANK BENDER STREET (EAST-WEST) CROSS SECTION

U:\S\2021\21116 - TrailEdge Phase 5\Design\2024-06-04 Community Master Plan\dwg\2026-01-20\_TrailEdge Phase 5\_v18.dwg

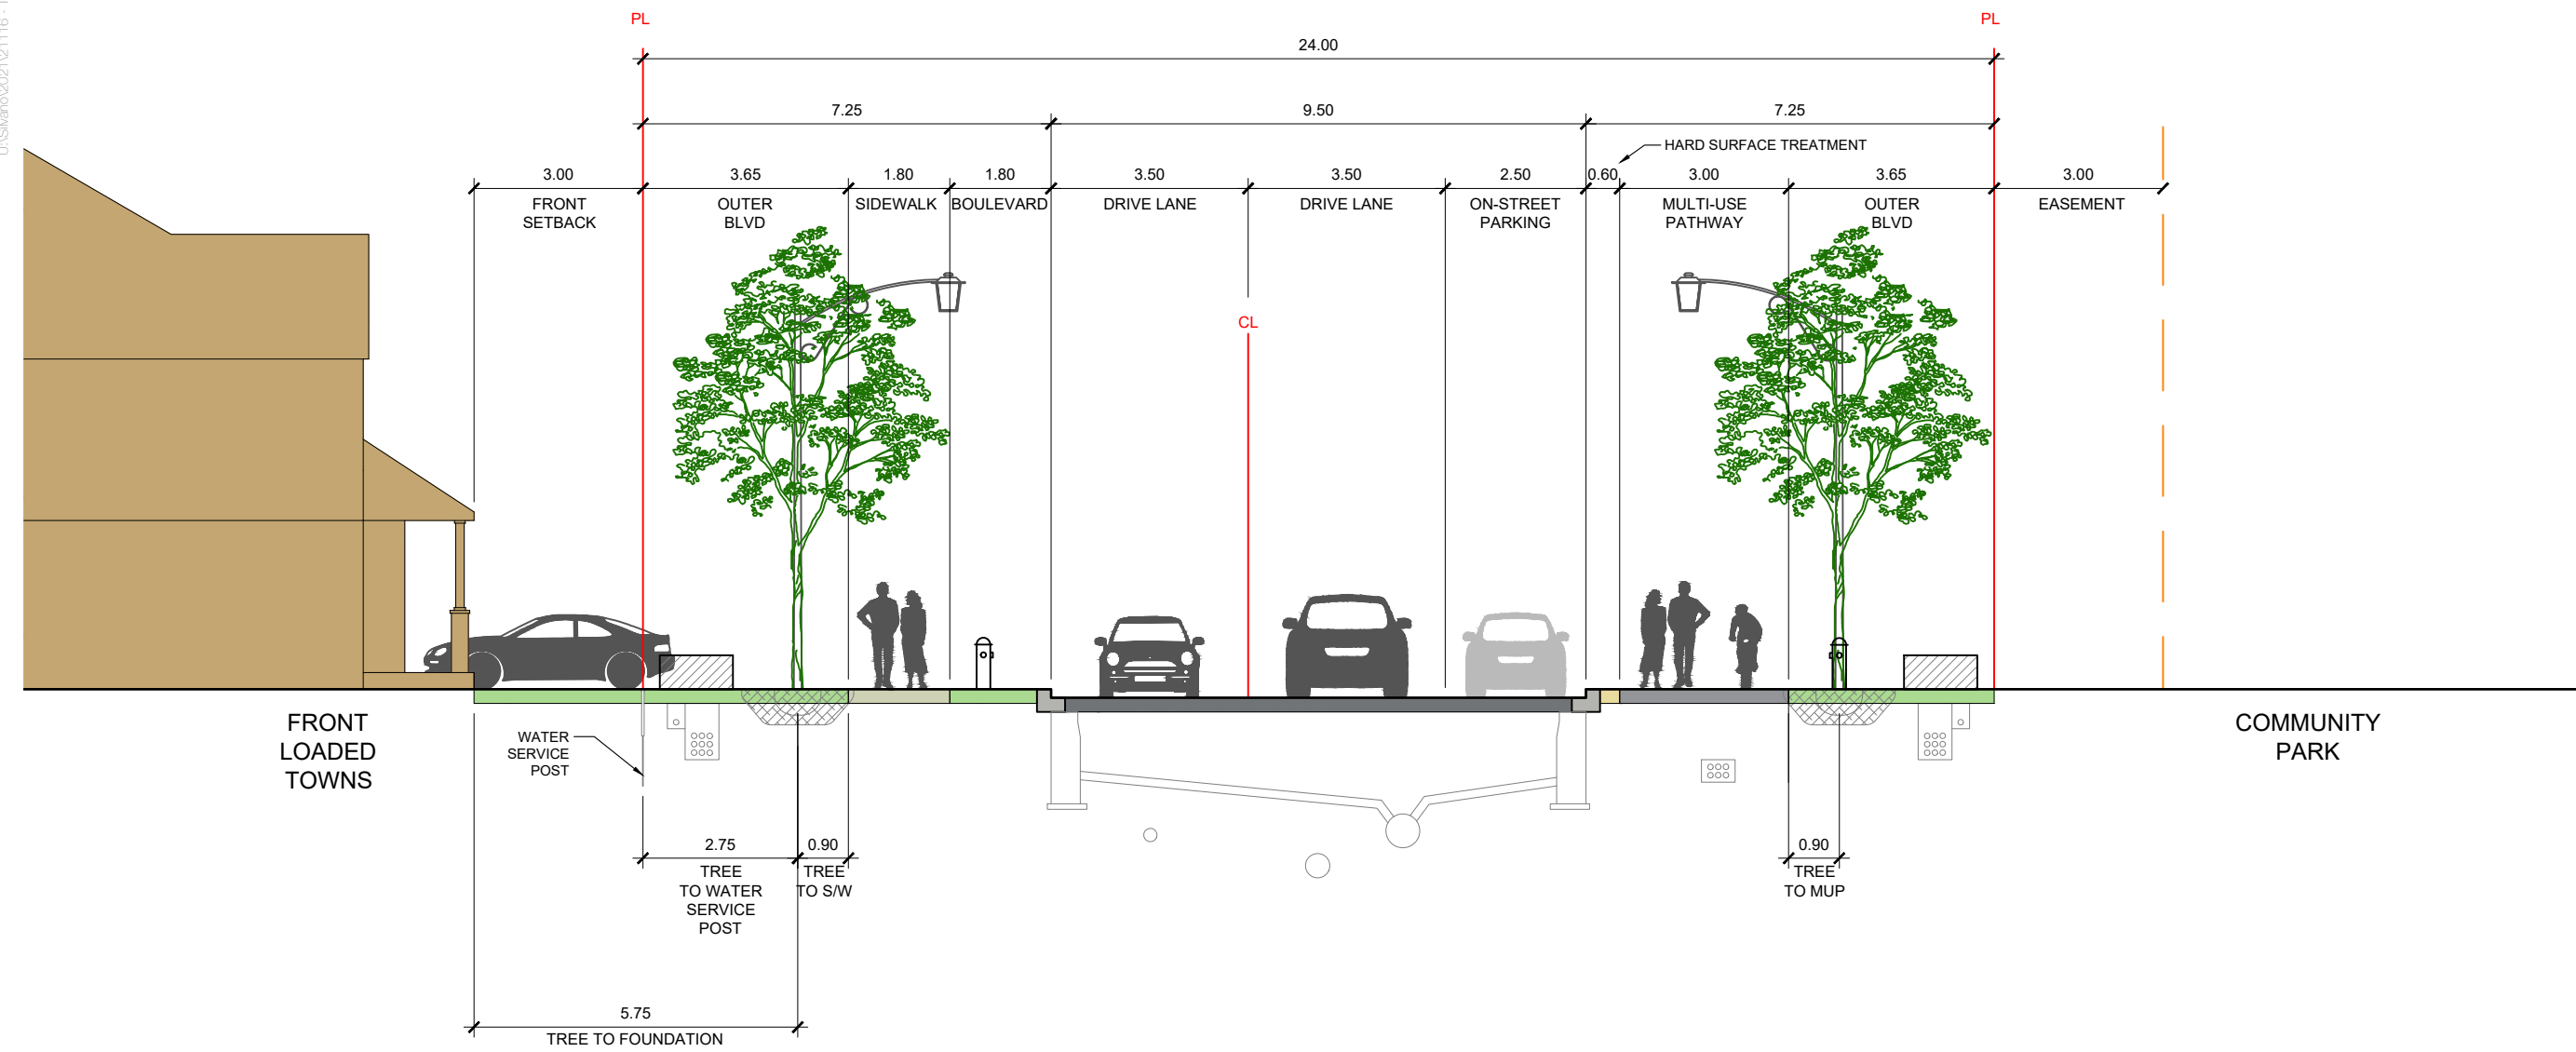


COMMUNITY PARK

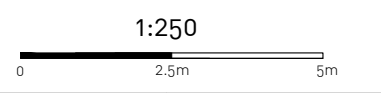

# 24.00m FRANK BENDER STREET (NORTH-SOUTH) CROSS SECTION



U:\Sivano\2021\21116 - Trailsege Phase 5\Design\2024-06-04 Community Master Plan\dwg\2026-01-20\_Trailsege Phase 5\_v18.dwg

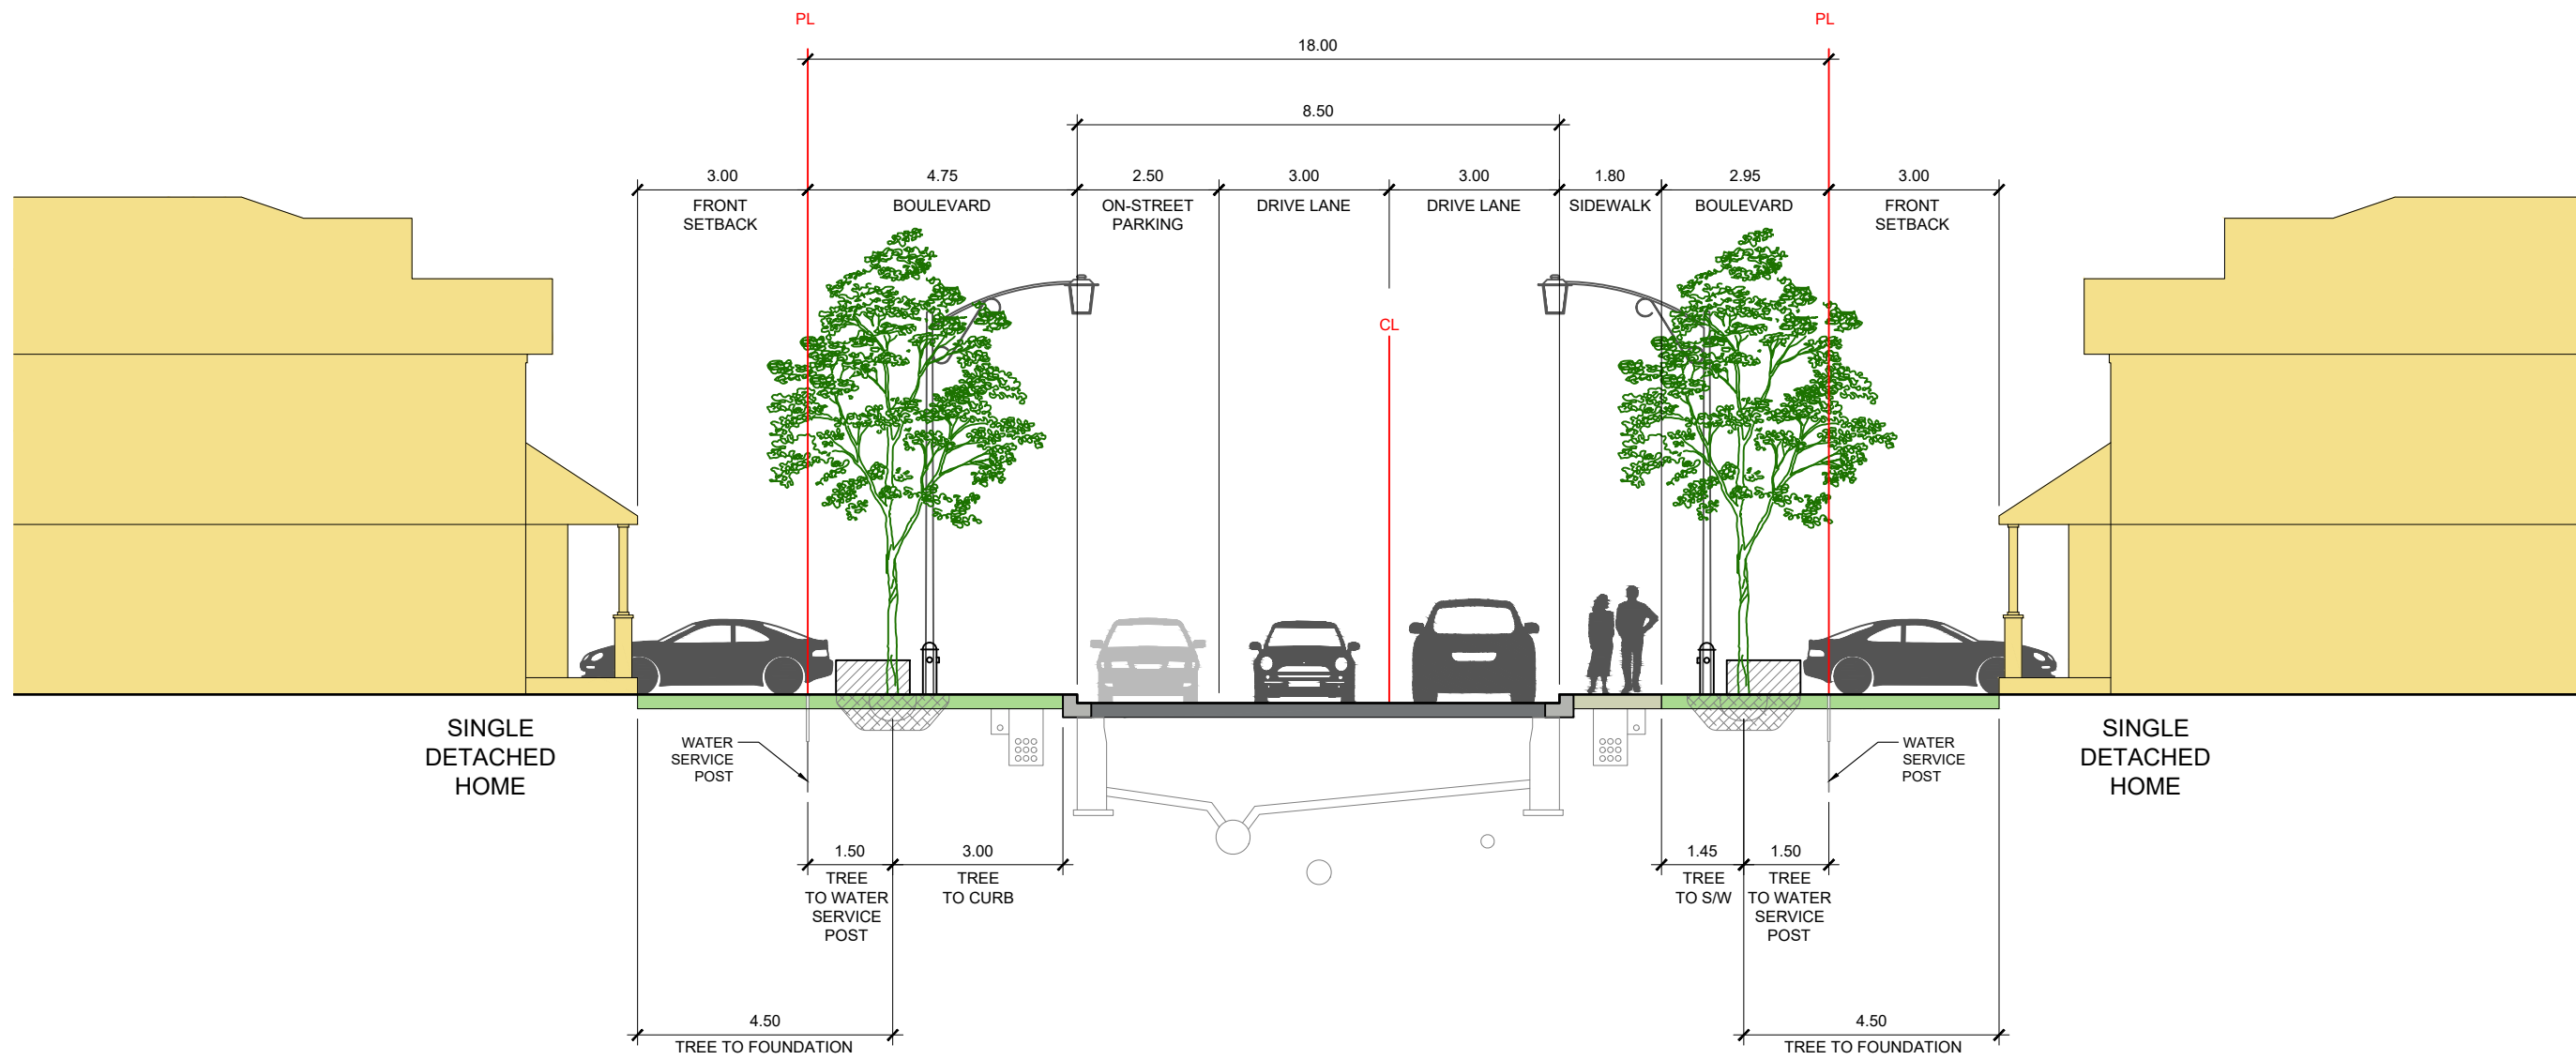


SINGLE  
DETACHED  
HOME

SINGLE  
DETACHED  
HOME


# 18.00m LOCAL ROAD CROSS SECTION | WITH SIDEWALK

U:\Sivano\2021\21116 - Trailsege Phase 5\Design\2024-06-04 Community Master Plan\dwg\2026-01-20\_Trailesege Phase 5\_v18.dwg

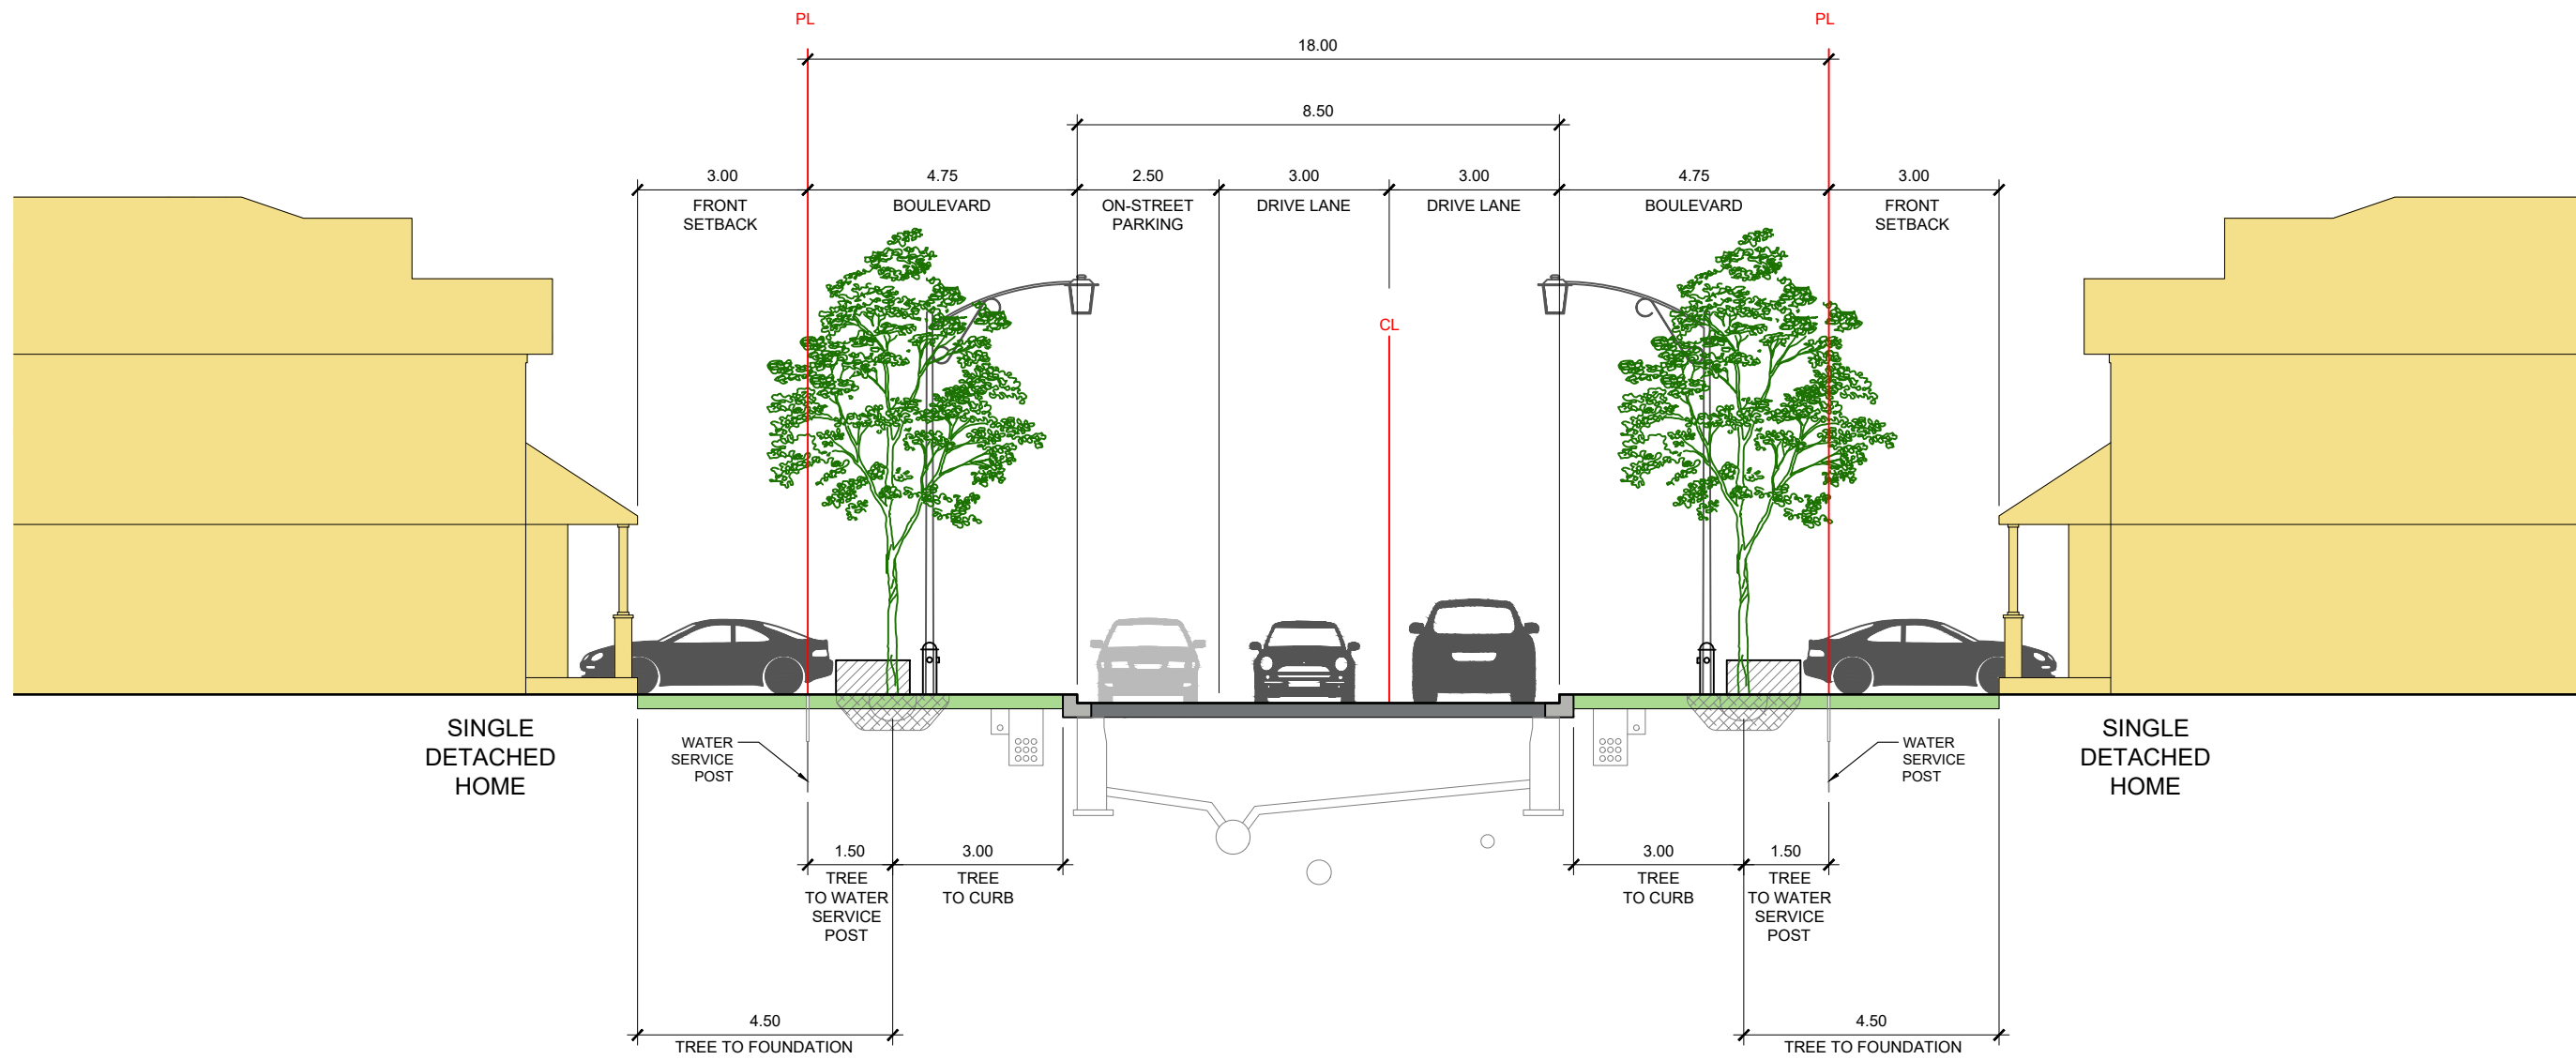


# 18.00m LOCAL ROAD CROSS SECTION | NO SIDEWALK

U:\Sivano\2021\21116 - Trailsege Phase 5\Design\2024-06-04 Community Master Plan\dwg\2026-01-20\_Trailsege Phase 5\_v18.dwg

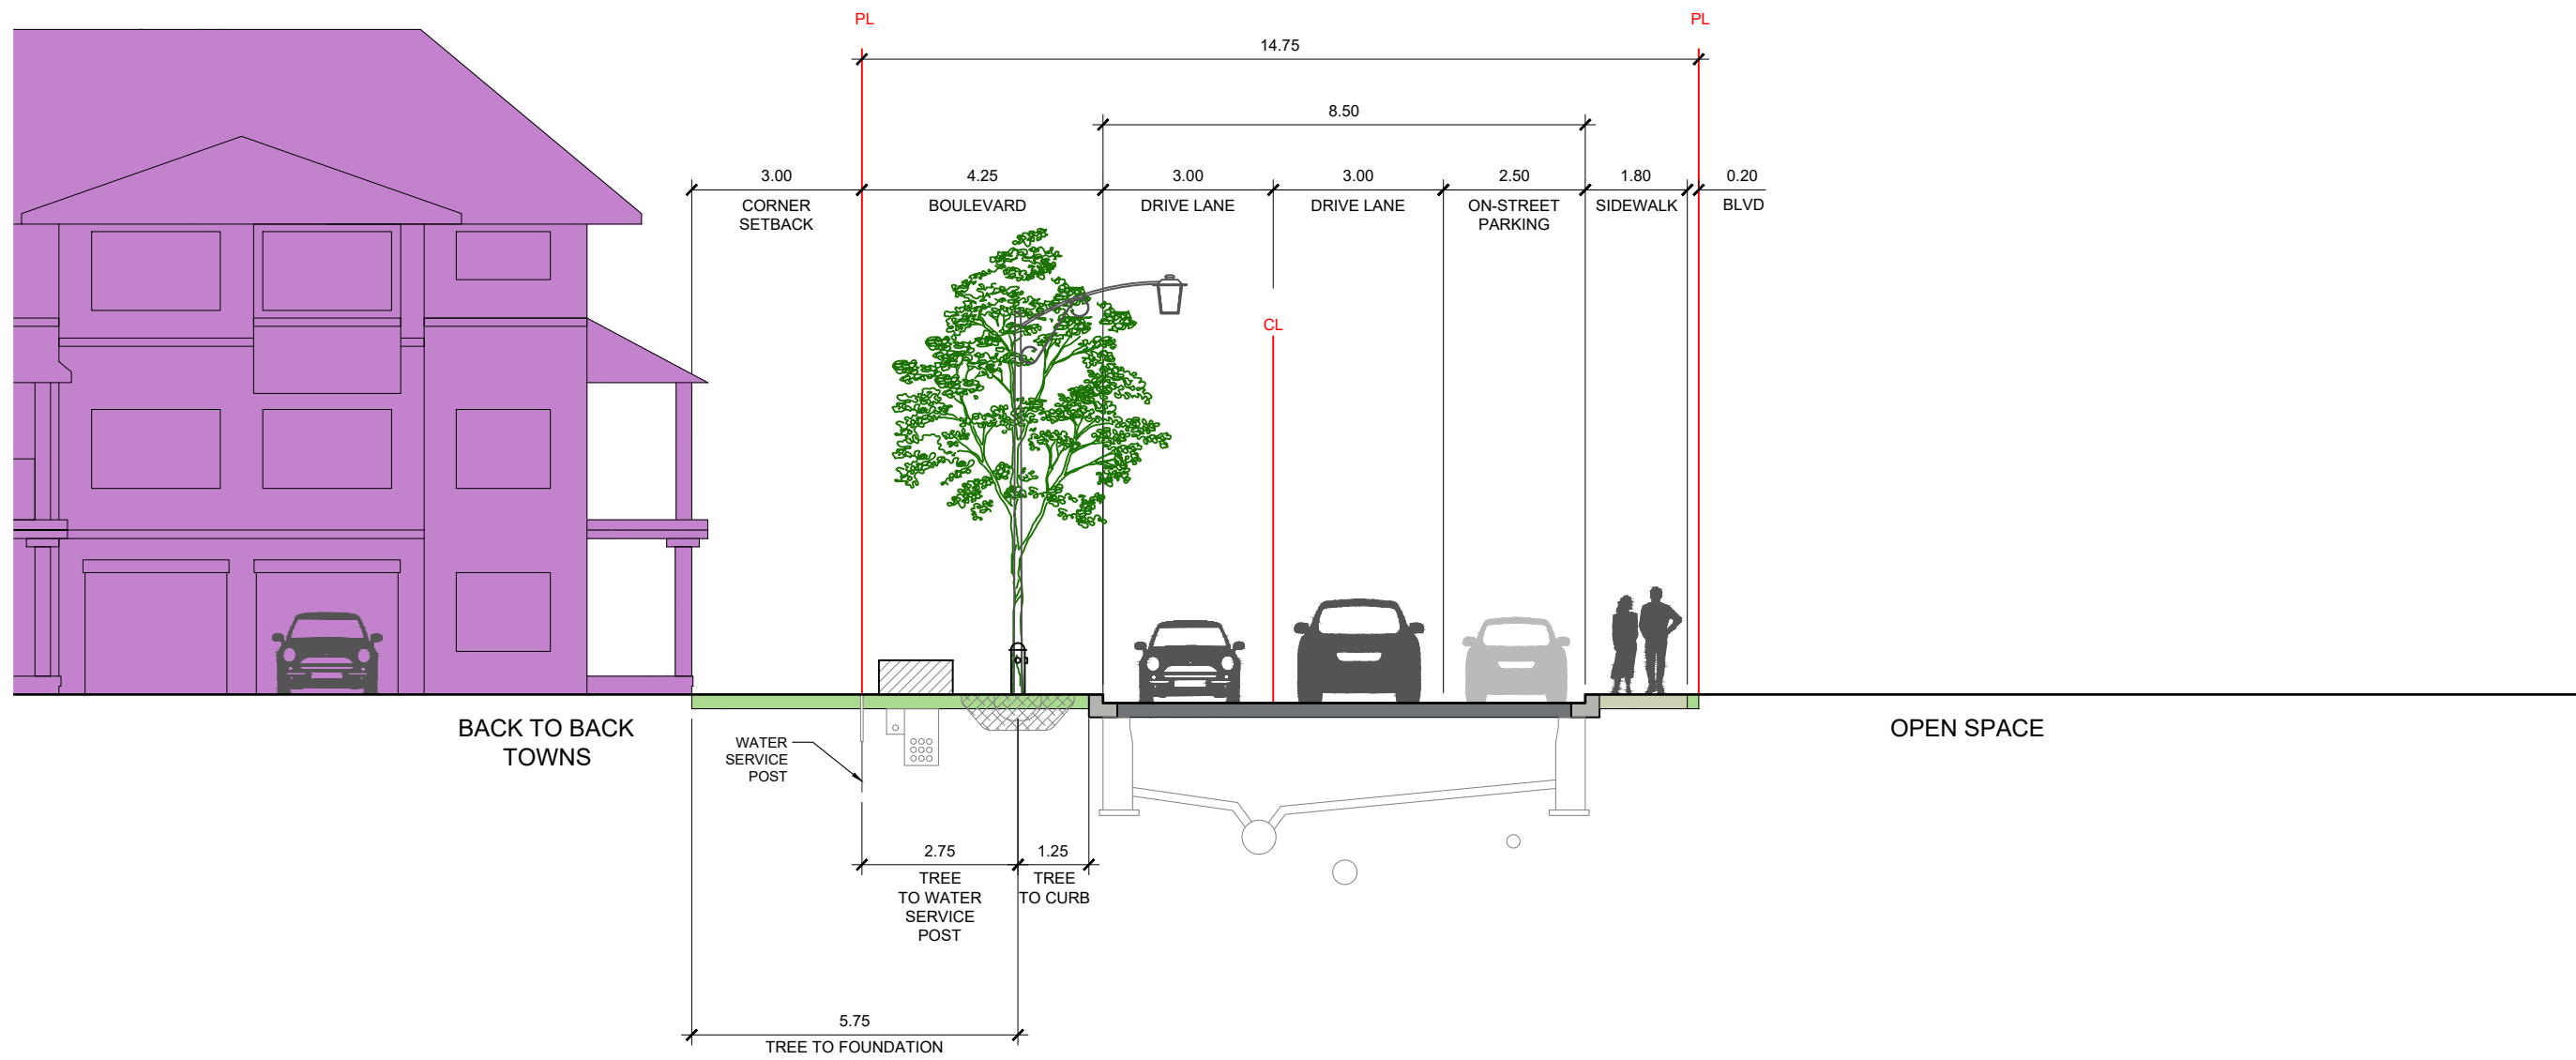

# 14.75m WINDOW STREET CROSS SECTION | WITH SIDEWALK

U:\Sivano\2021\21116 - Trailsege Phase 5\Design\2024-06-04 Community Master Plan\dwg\2026-01-20\_Trailsege Phase 5\_v18.dwg

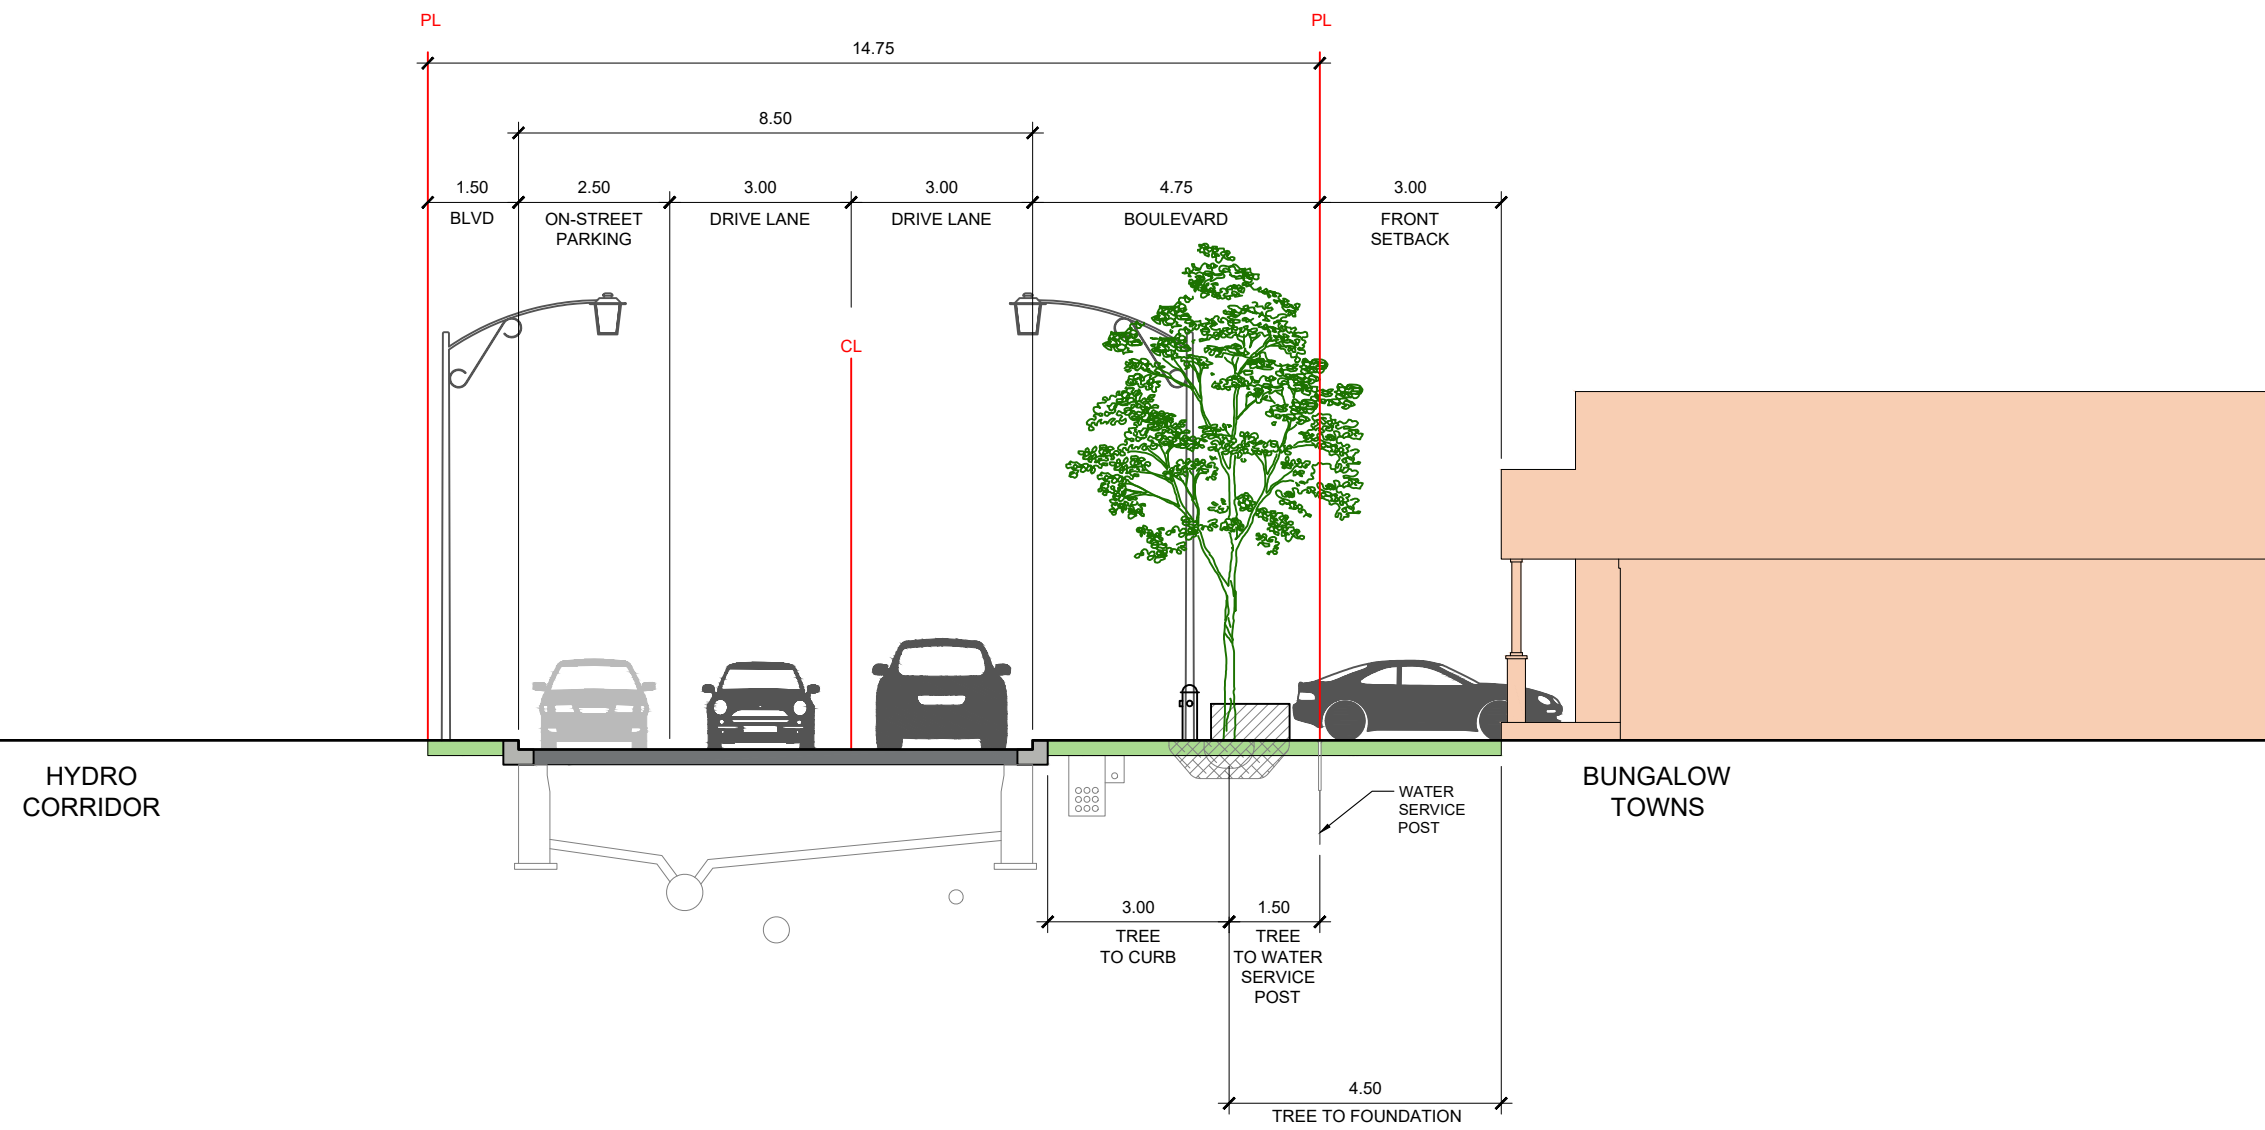

# 14.75m WINDOW STREET CROSS SECTION | NO SIDEWALK




213 STERLING ROAD, SUITE 211, TORONTO, ON M6R 2B2 CANADA  
T 416.340.8700 F 416.340.7100 [NAKDESIGNSTRATEGIES.COM](http://NAKDESIGNSTRATEGIES.COM)

1:250  
 0 2.5m 5m

DATE | 01.27.2026 PROJECT | 21116

U:\Sivano\2021\21116 - TrailEdge Phase 5\Design\2024-06-04 Community Master Plan\dwg\2026-01-20\_TraileEdge Phase 5\_v18.dwg

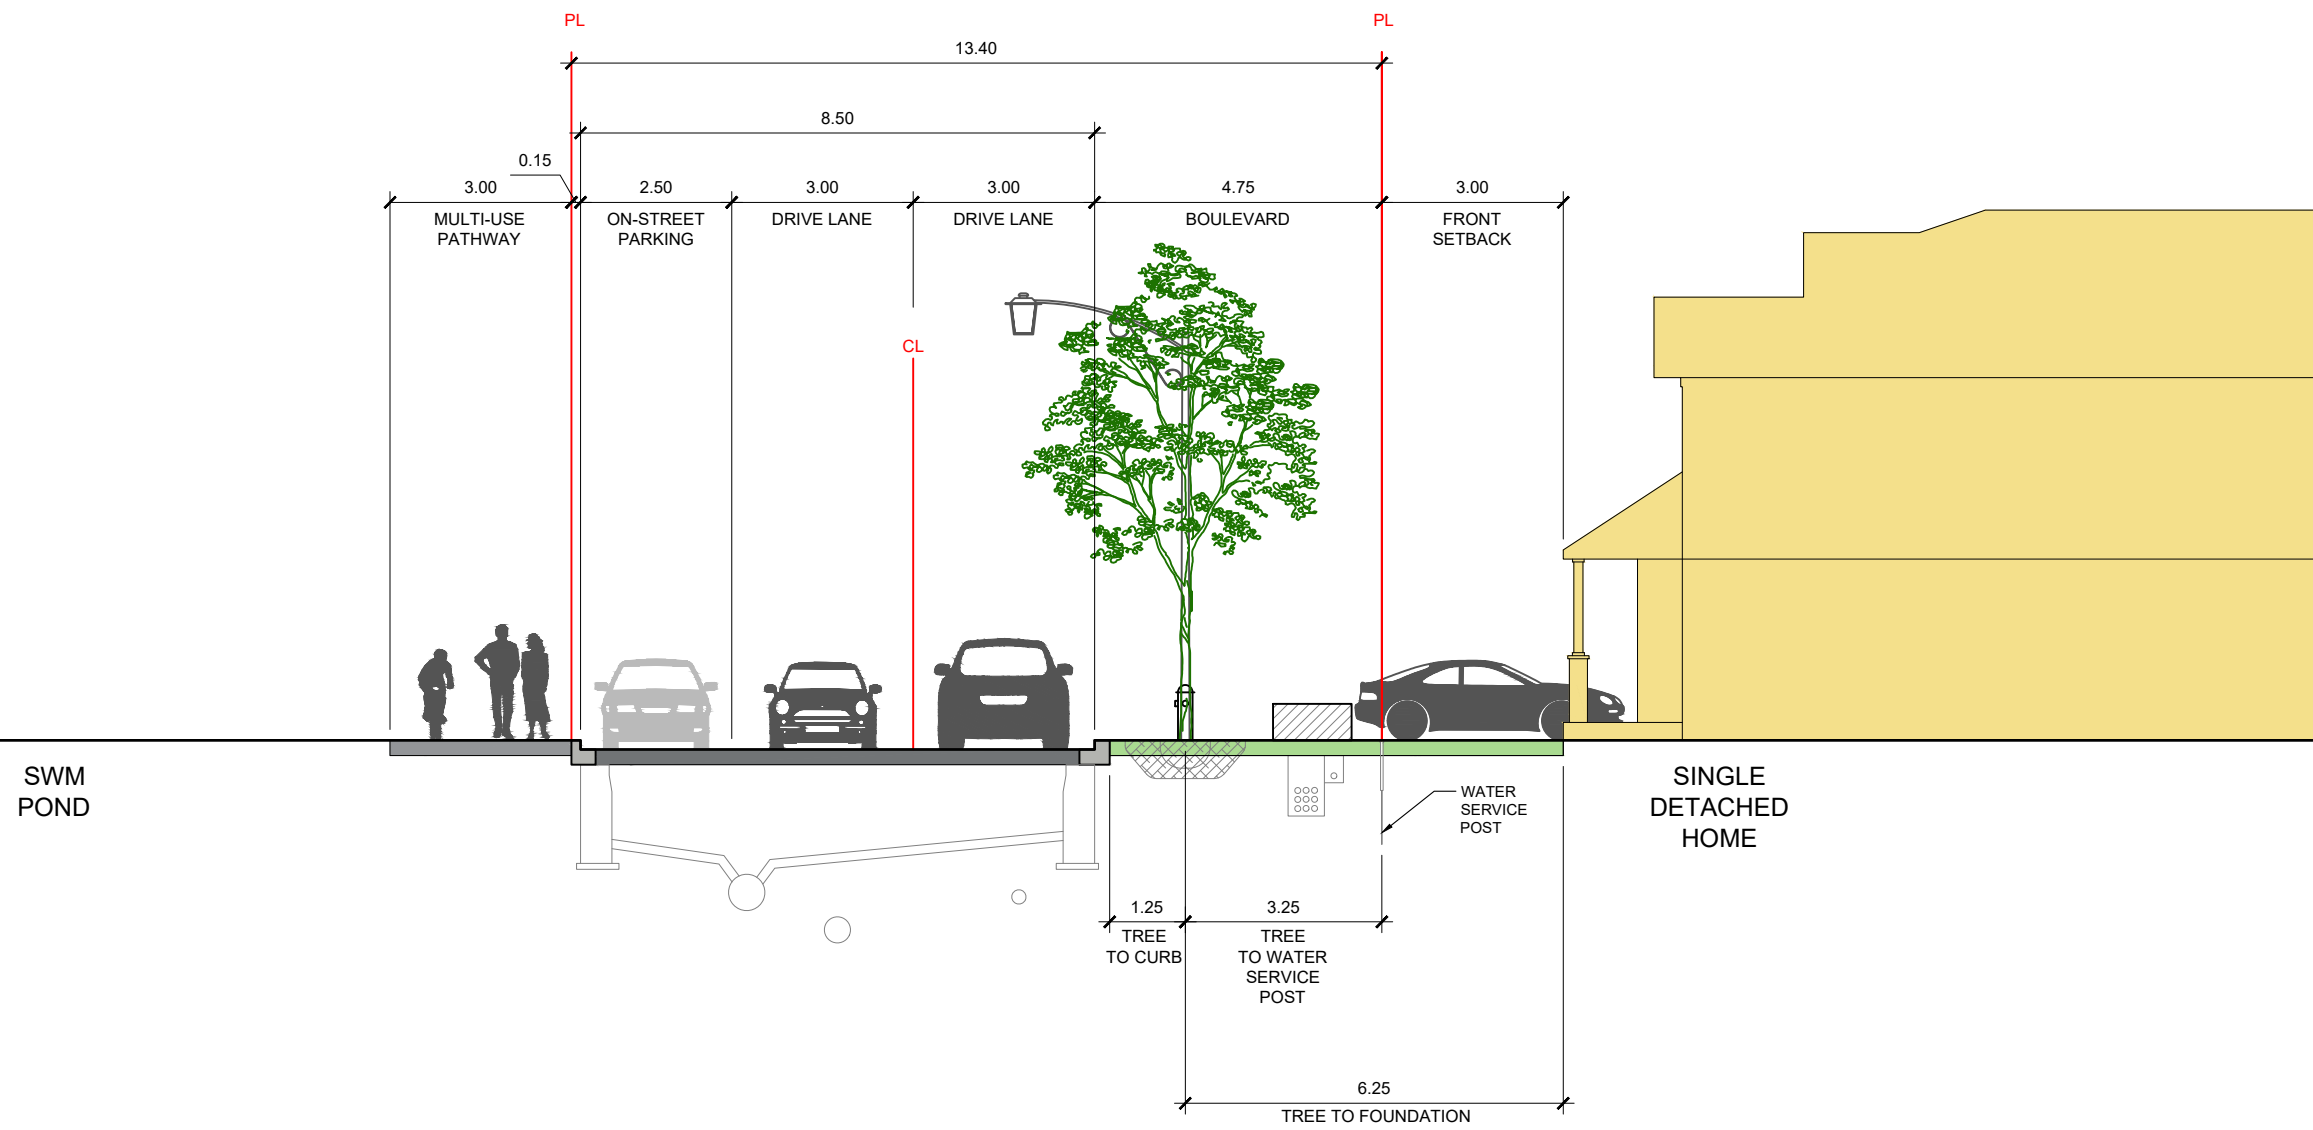

# 13.40m WINDOW STREET CROSS SECTION