


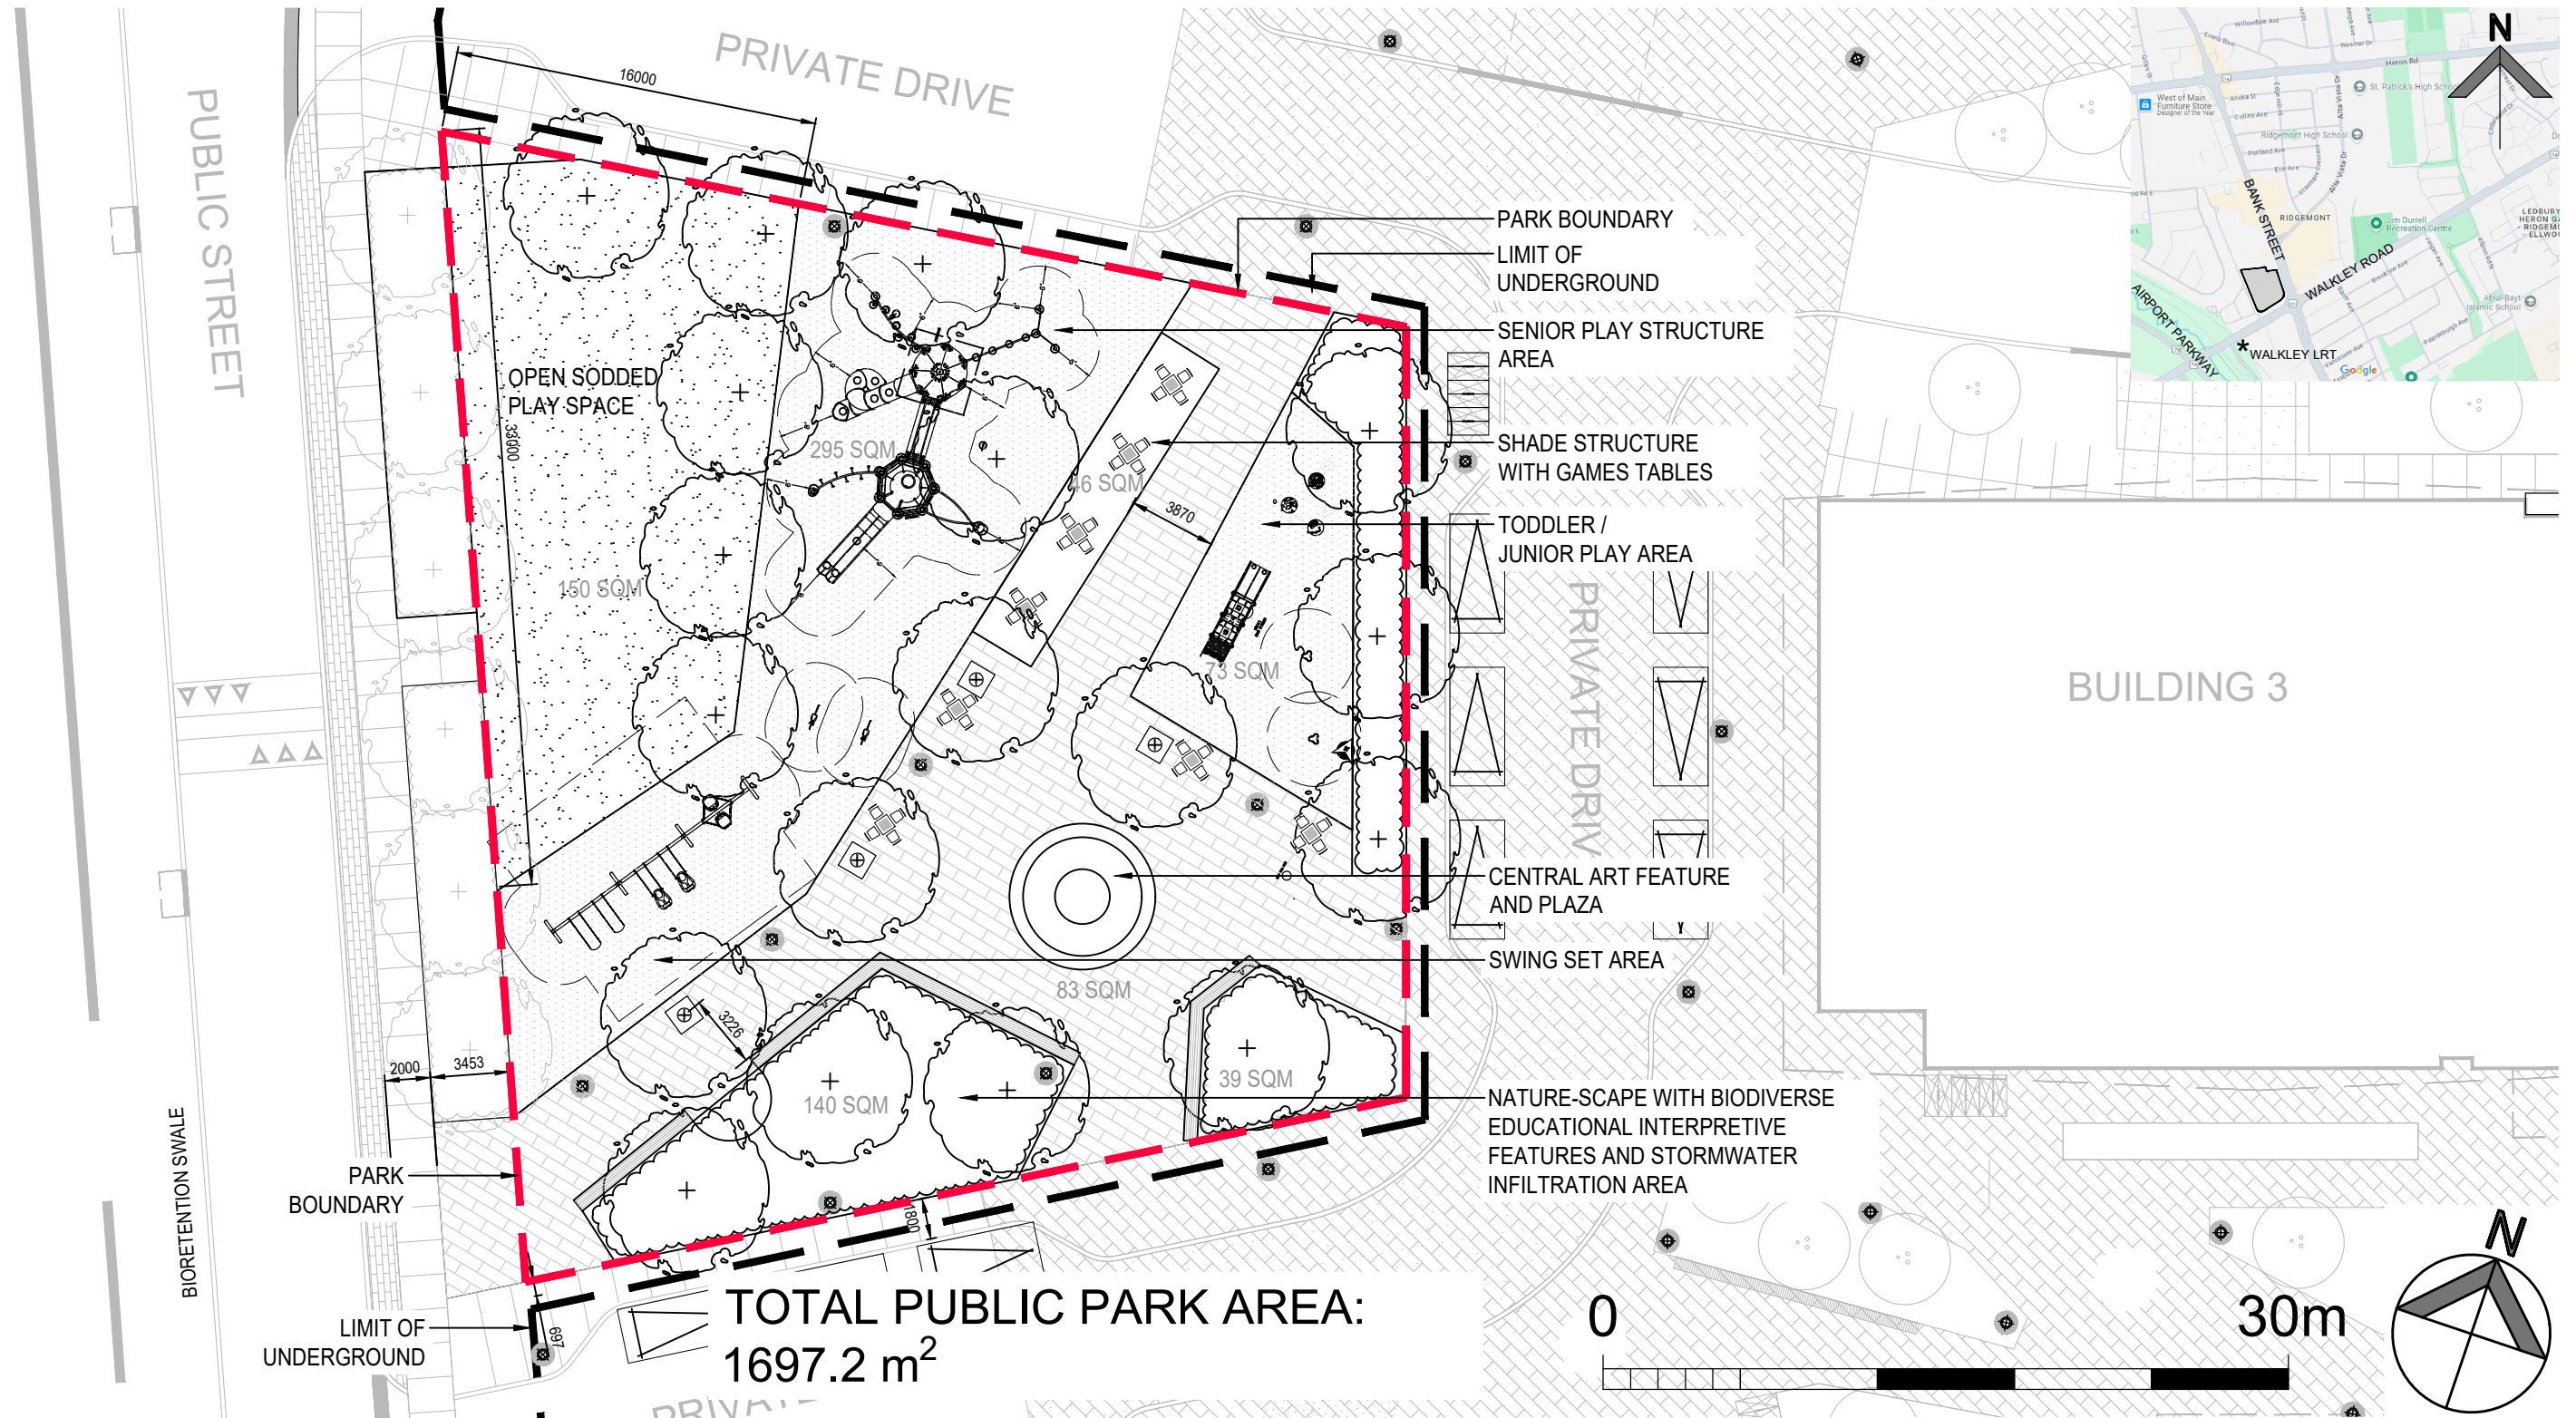

Project: Bentall Green Oak	Job No.: 2730
Ottawa, Ontario	Date: February 24, 2026
Drawing: Facility Fit Landscape Plan	Revised:
	Scale: 1:300
	Dwg. No.: SK-00

NAK DS Inc.
a Division of NAK Design Strategies
213 Sterling Road
Suite 211
Toronto, Ontario
M6R 2B2