

	DATE:	ISSUED FOR:
1	2024.11.27	ISSUED FOR COORDINATION
2	2024.12.04	RE-ISSUED FOR COORDINATION
3	2024.12.06	ISSUED FOR SPA
4	2025.03.21	RE-ISSUED FOR SPA
5	2025.04.30	ISSUED FOR SPA #2
6	2025.07.30	DETAIL PKG. FOR REVIEW
7	2025.10.24	ISSUED FOR SPA #3
8	2025.11.03	MDL&DETAILS FOR REVIEW
9	2025.11.12	RE-ISSUED FOR SPA #3
0	2026.06.19	ISSUED FOR SPA #4

[illegible]

CLIENT: **Minto Canada**
200-180 Kent Street
Ottawa, Ontario K1P 0L1

PROJECT: Trails Edge
Block 139 & 140
Ottawa, Ontario

RAWING TITLE:

 
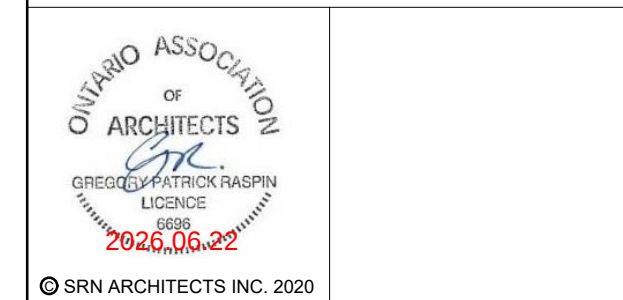
METRO TOWN BLOCK 4
ELEVATIONS

DATE: 2025-11-27	SCALE: 1:300
DRAWN BY: AB	CHECKED BY: GF

PROJECT NUMBER:	DRAWING NUMBER:
-----------------	-----------------

S24027 B411

NO:	DATE:	ISSUED FOR:
1	2024. 11.27	ISSUED FOR COORDINATION
2	2024. 12.04	RE-ISSUED FOR COORDINATION
3	2024. 12.06	ISSUED FOR SPA
4	2025.03.21	RE-ISSUED FOR SPA
5	2025.04.25	ISSUED FOR SPA #2
6	2025.07.30	DETAIL PKG. FOR REVIEW
7	2025. 10.24	ISSUED FOR SPA #3
8	2025. 11.03	MDL'S&DETAILS FOR REVIEW
9	2025. 11.12	RE-ISSUED FOR SPA #3
10	2026.06.19	ISSUED FOR SPA #4

[illegible]

PROJECT: Trails Edge
Block 139 & 140
Ottawa, Ontario

DATE: 2025-11-27	SCALE: 1:300
DRAWN BY: AB	CHECKED BY: GF
PROJECT NUMBER:	DRAWING NUMBER:

S24027	B412
--------	------

