
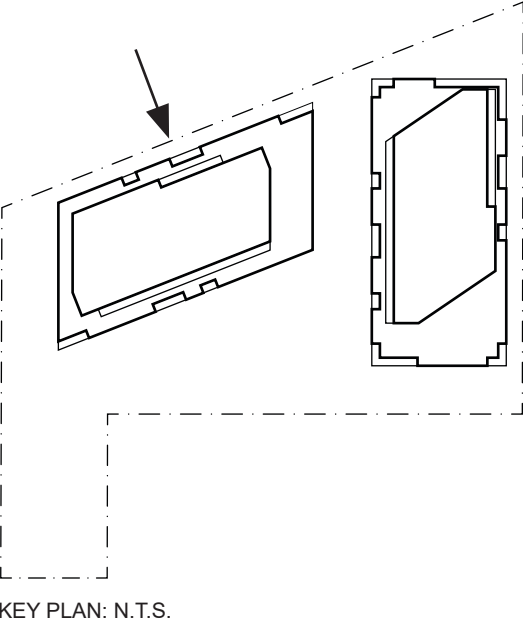




ELEVATION

EAST ELEVATION OF BUILDING A

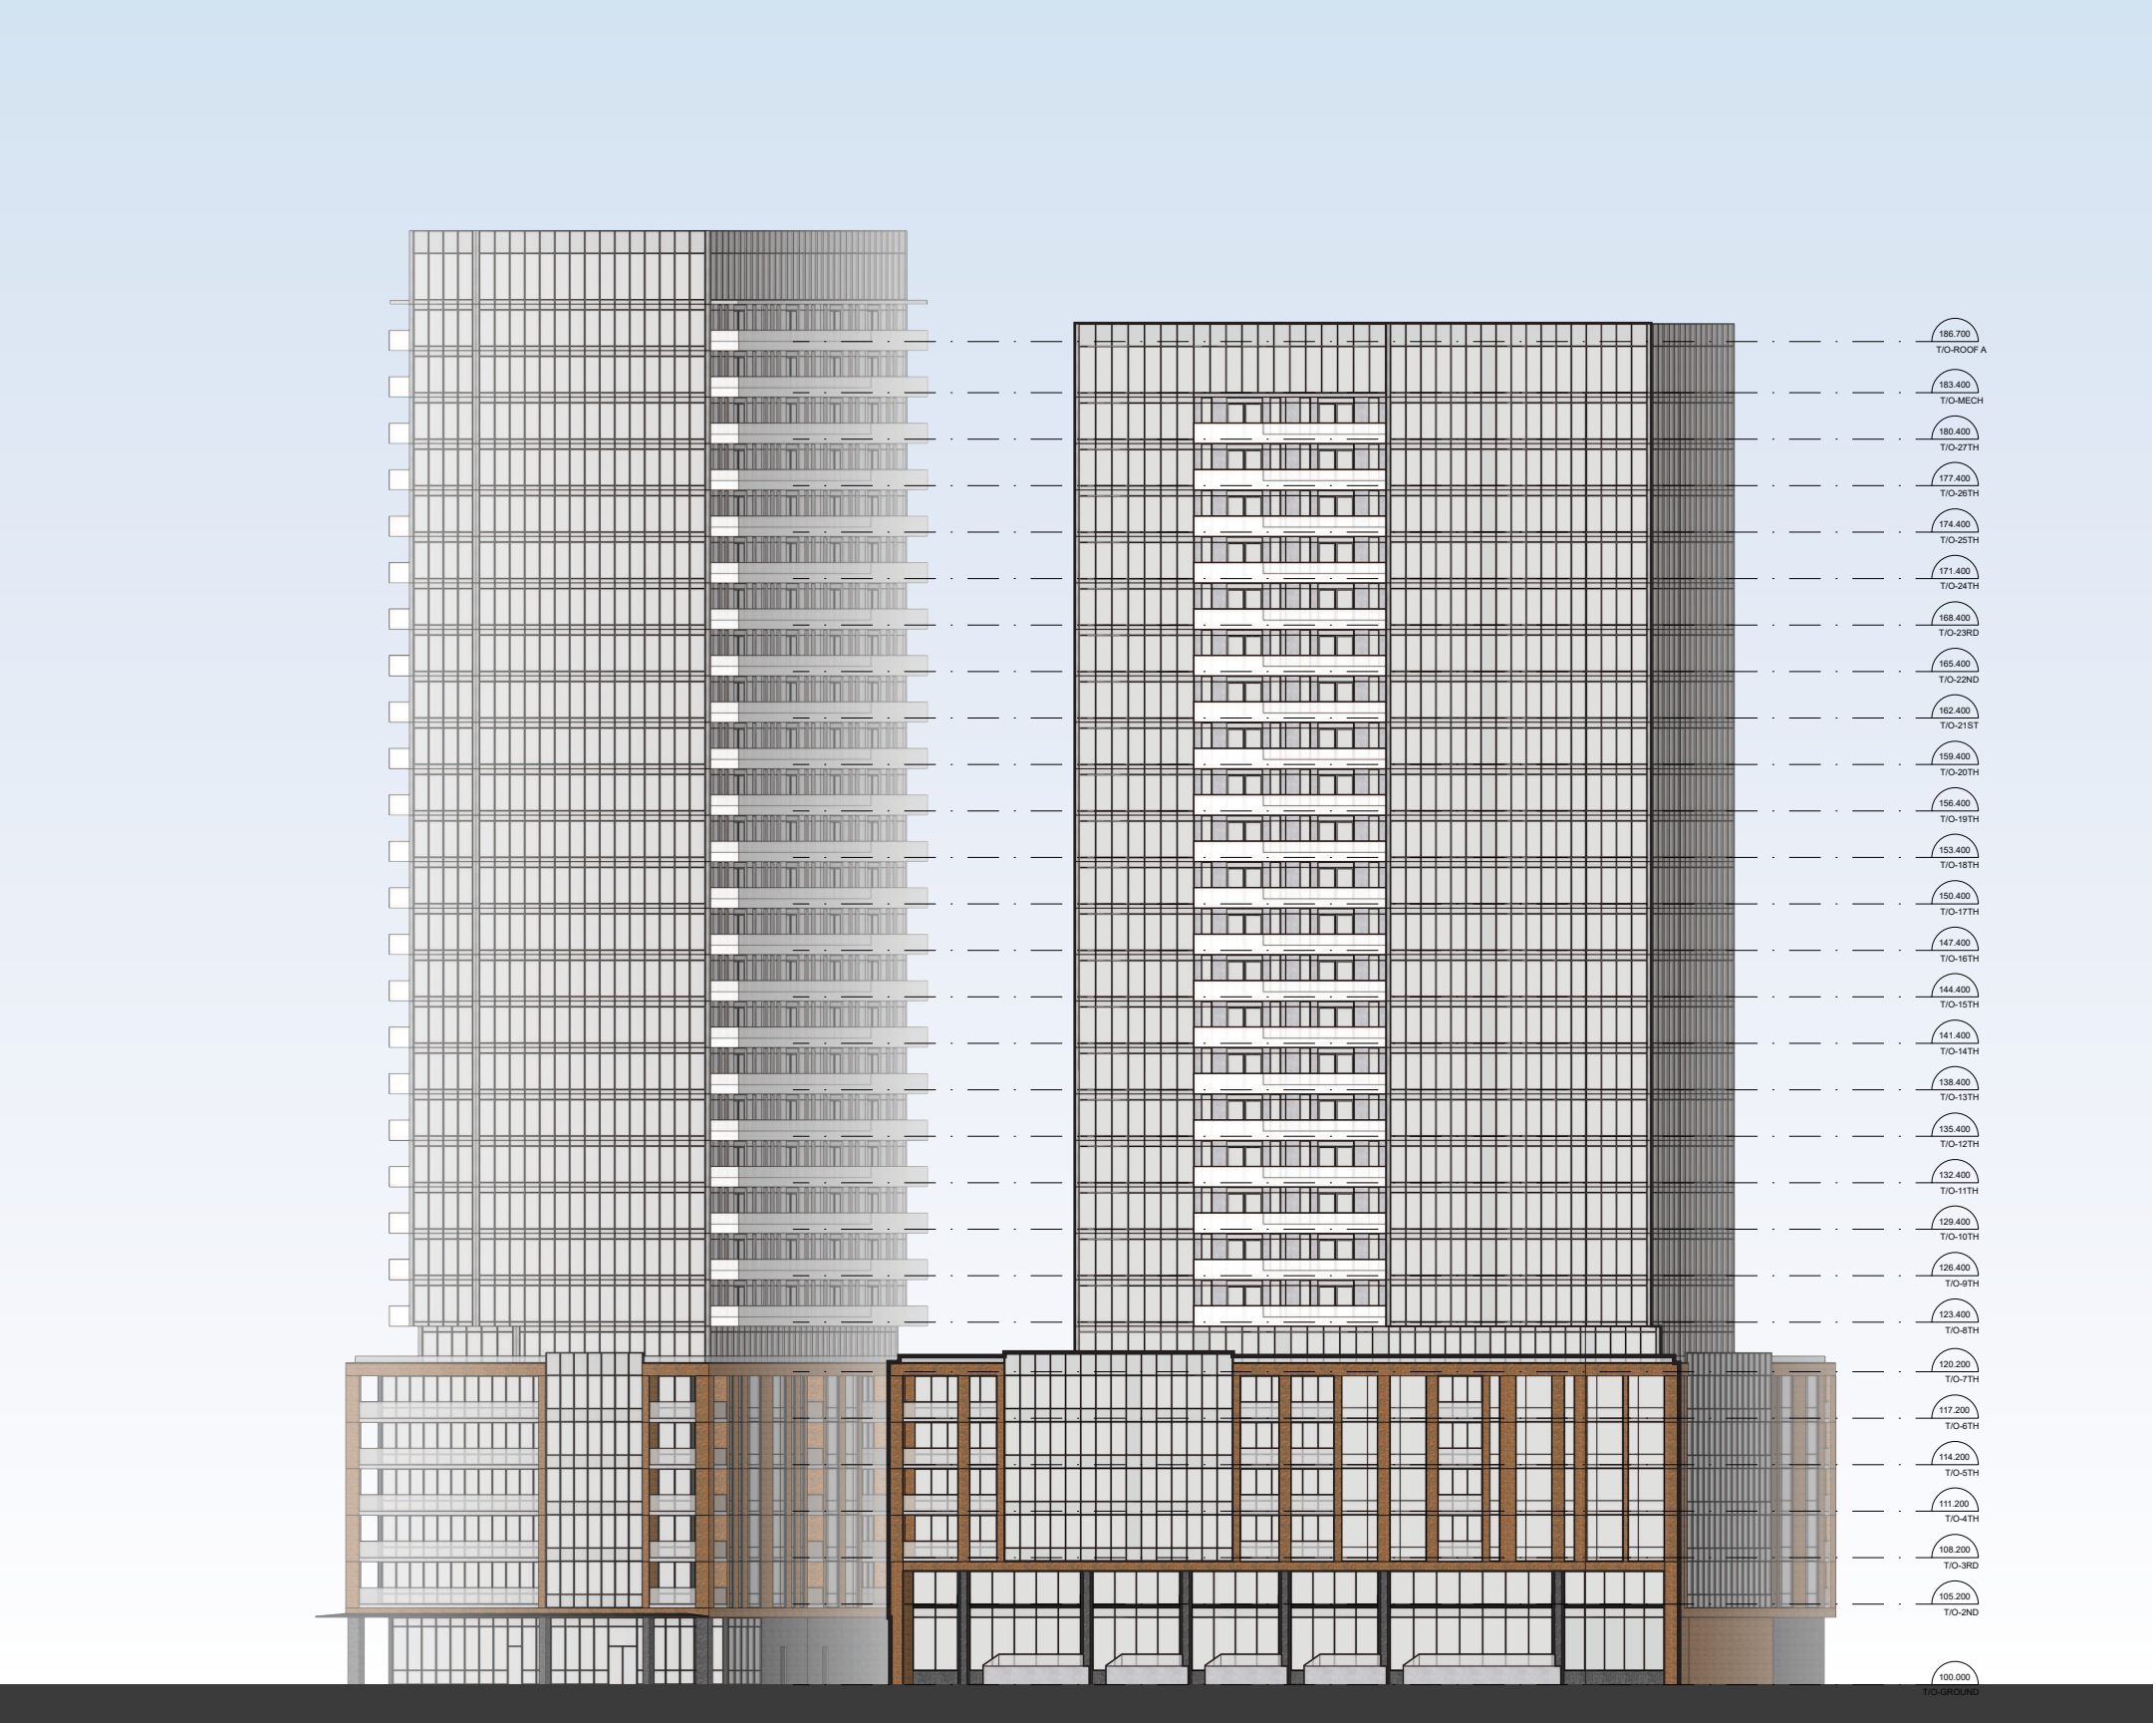

ELEVATION


NORTH ELEVATION OF BUILDING A

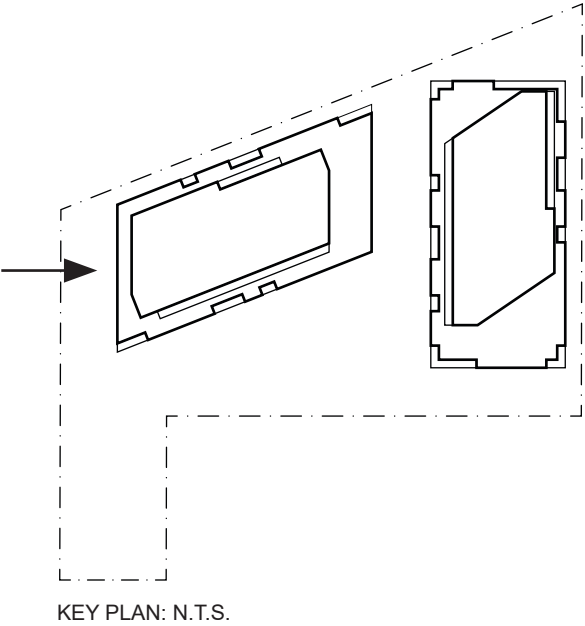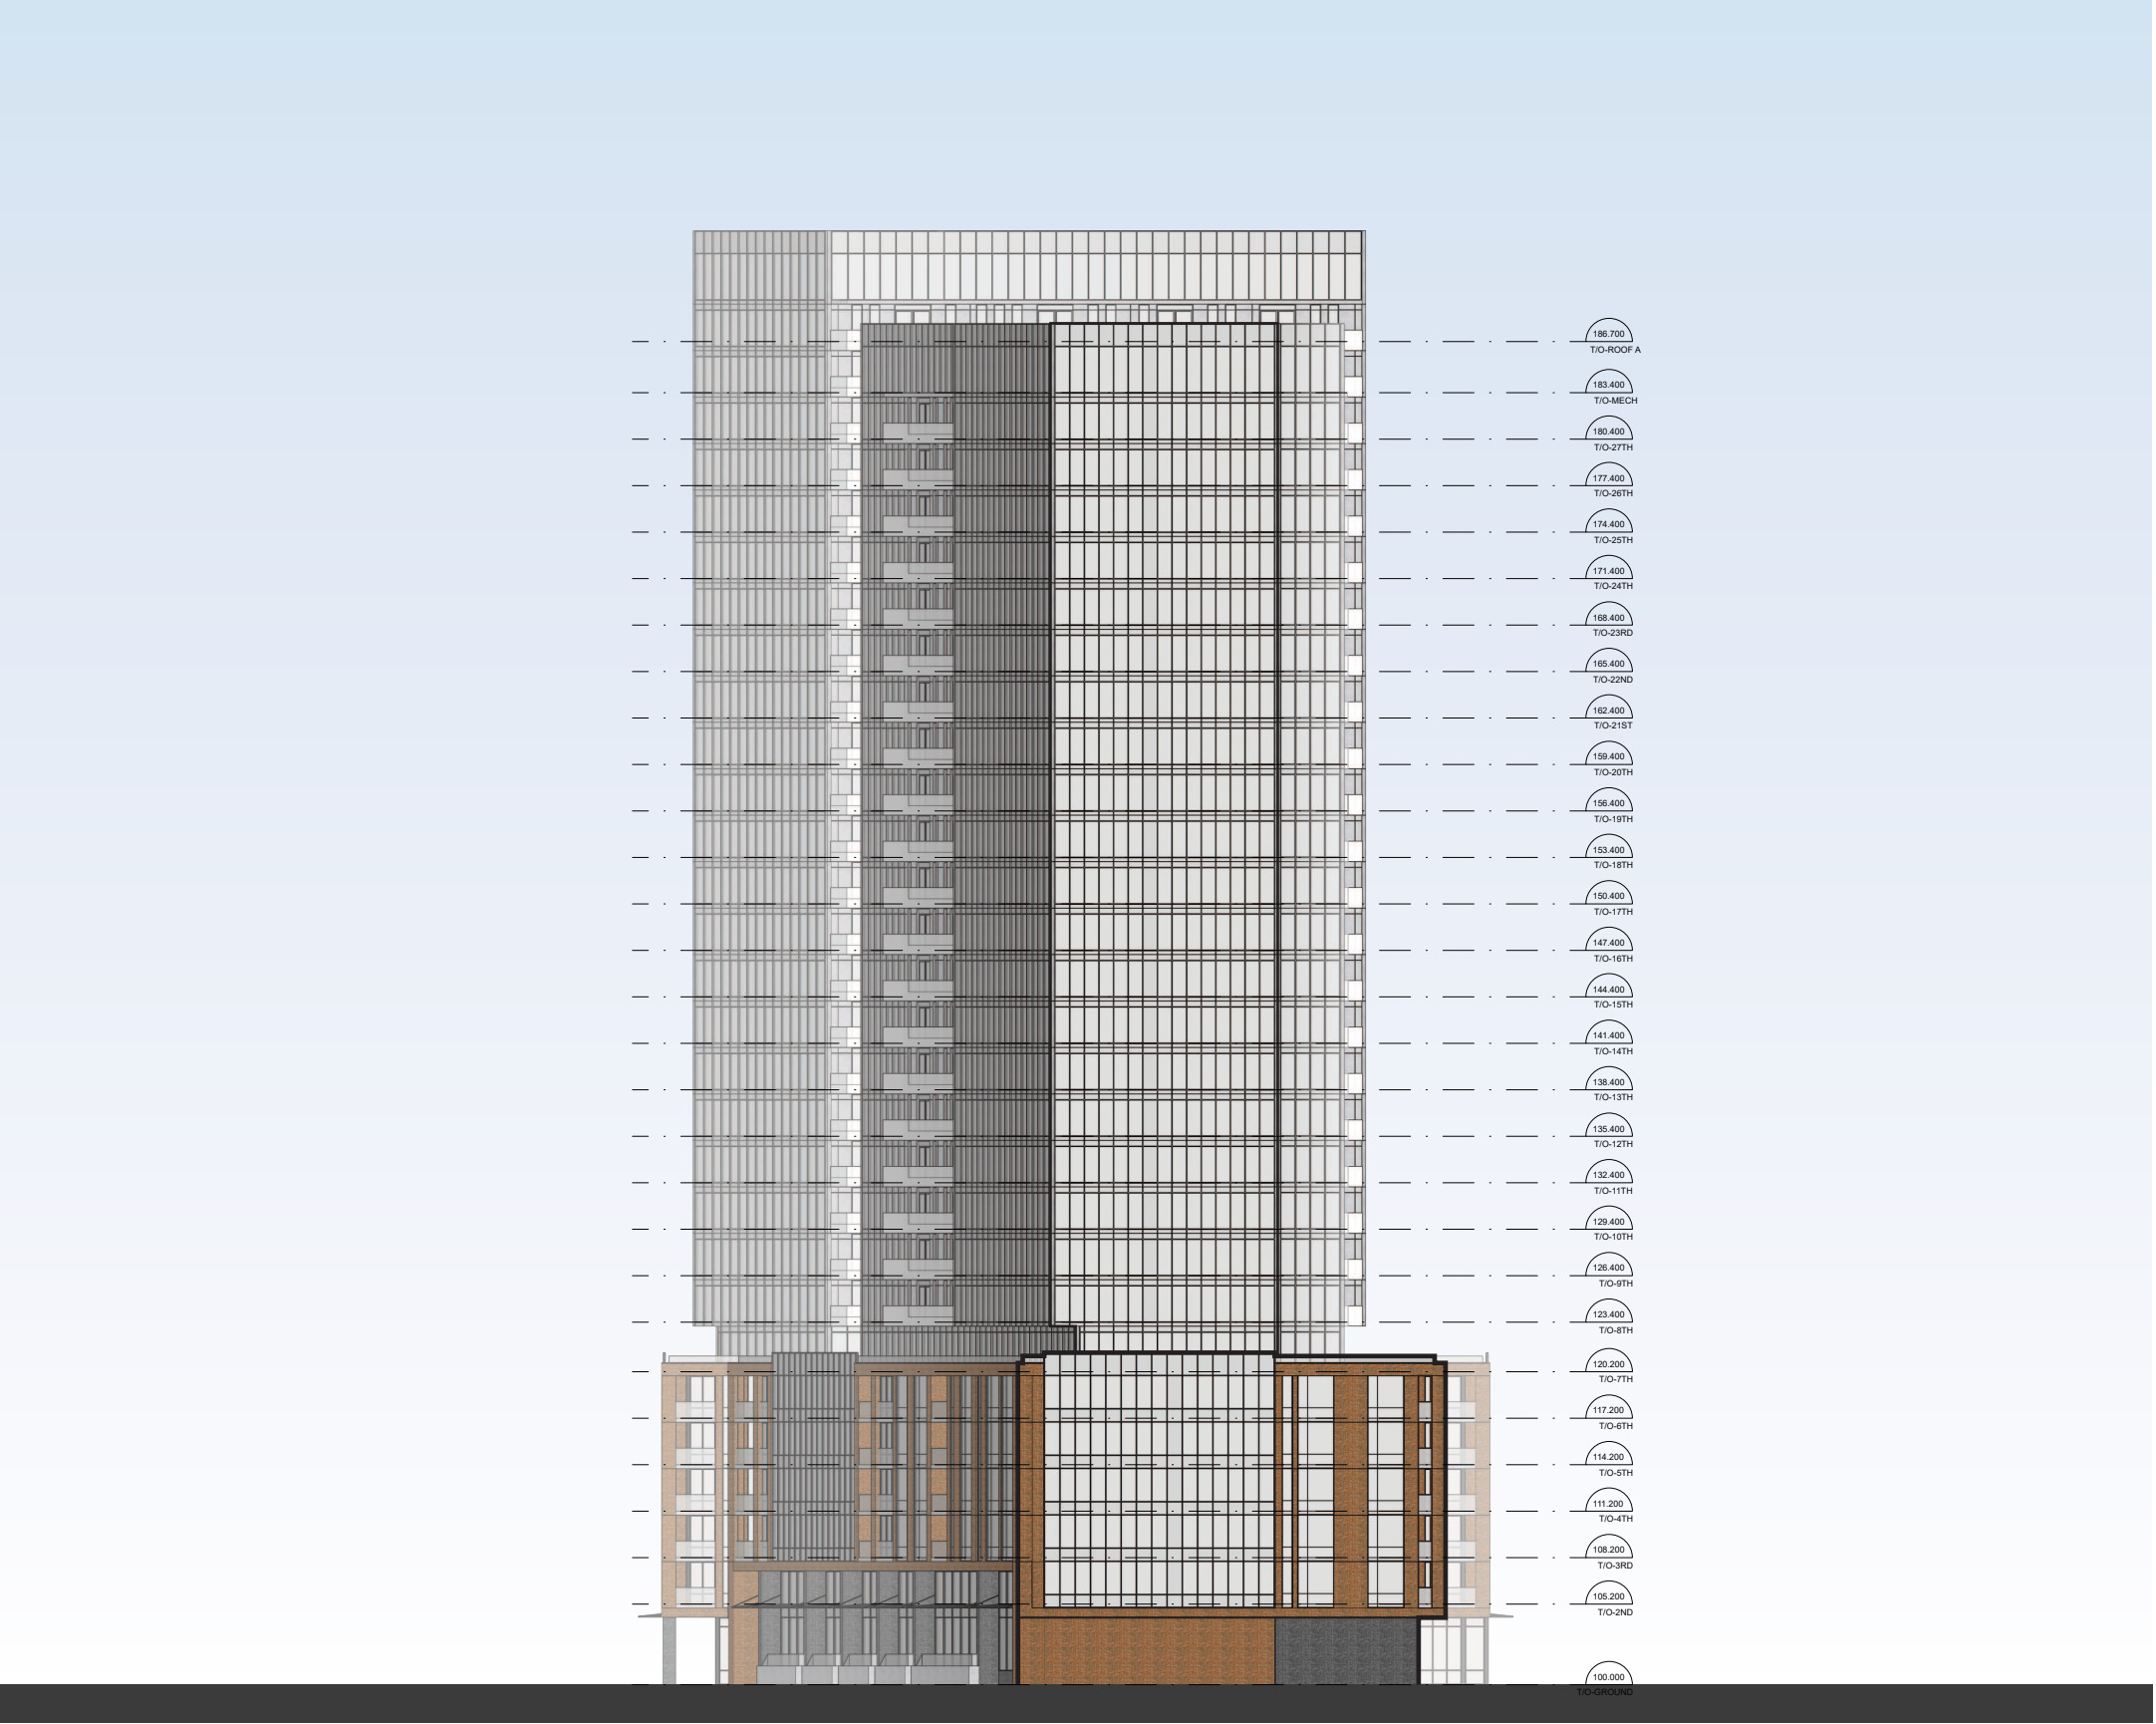

KEY PLAN: N.T.S.



ELEVATION

SOUTH ELEVATION OF BUILDING A

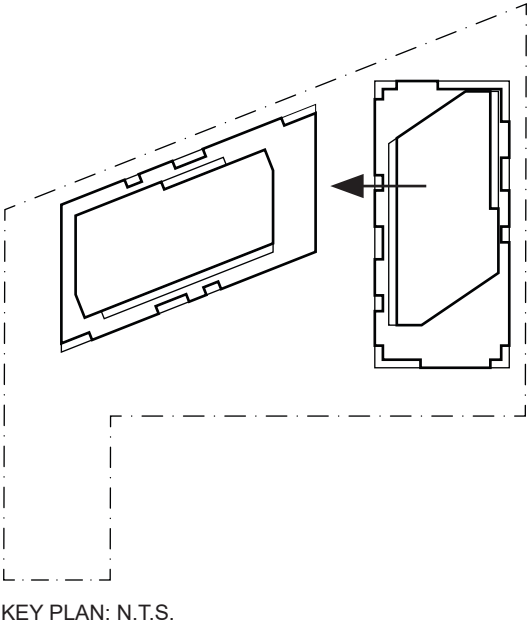

ELEVATION



WEST ELEVATION OF BUILDING A

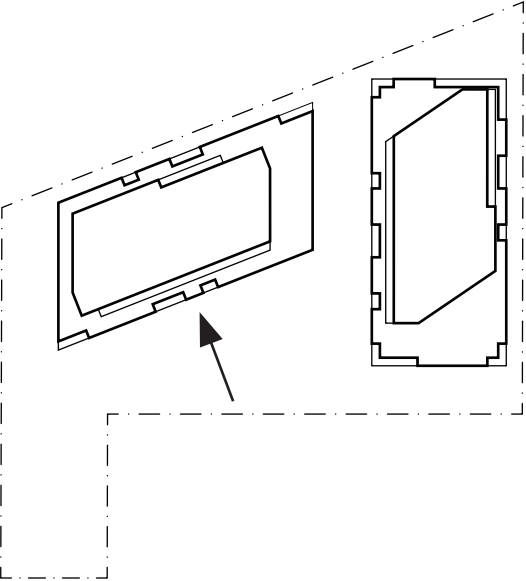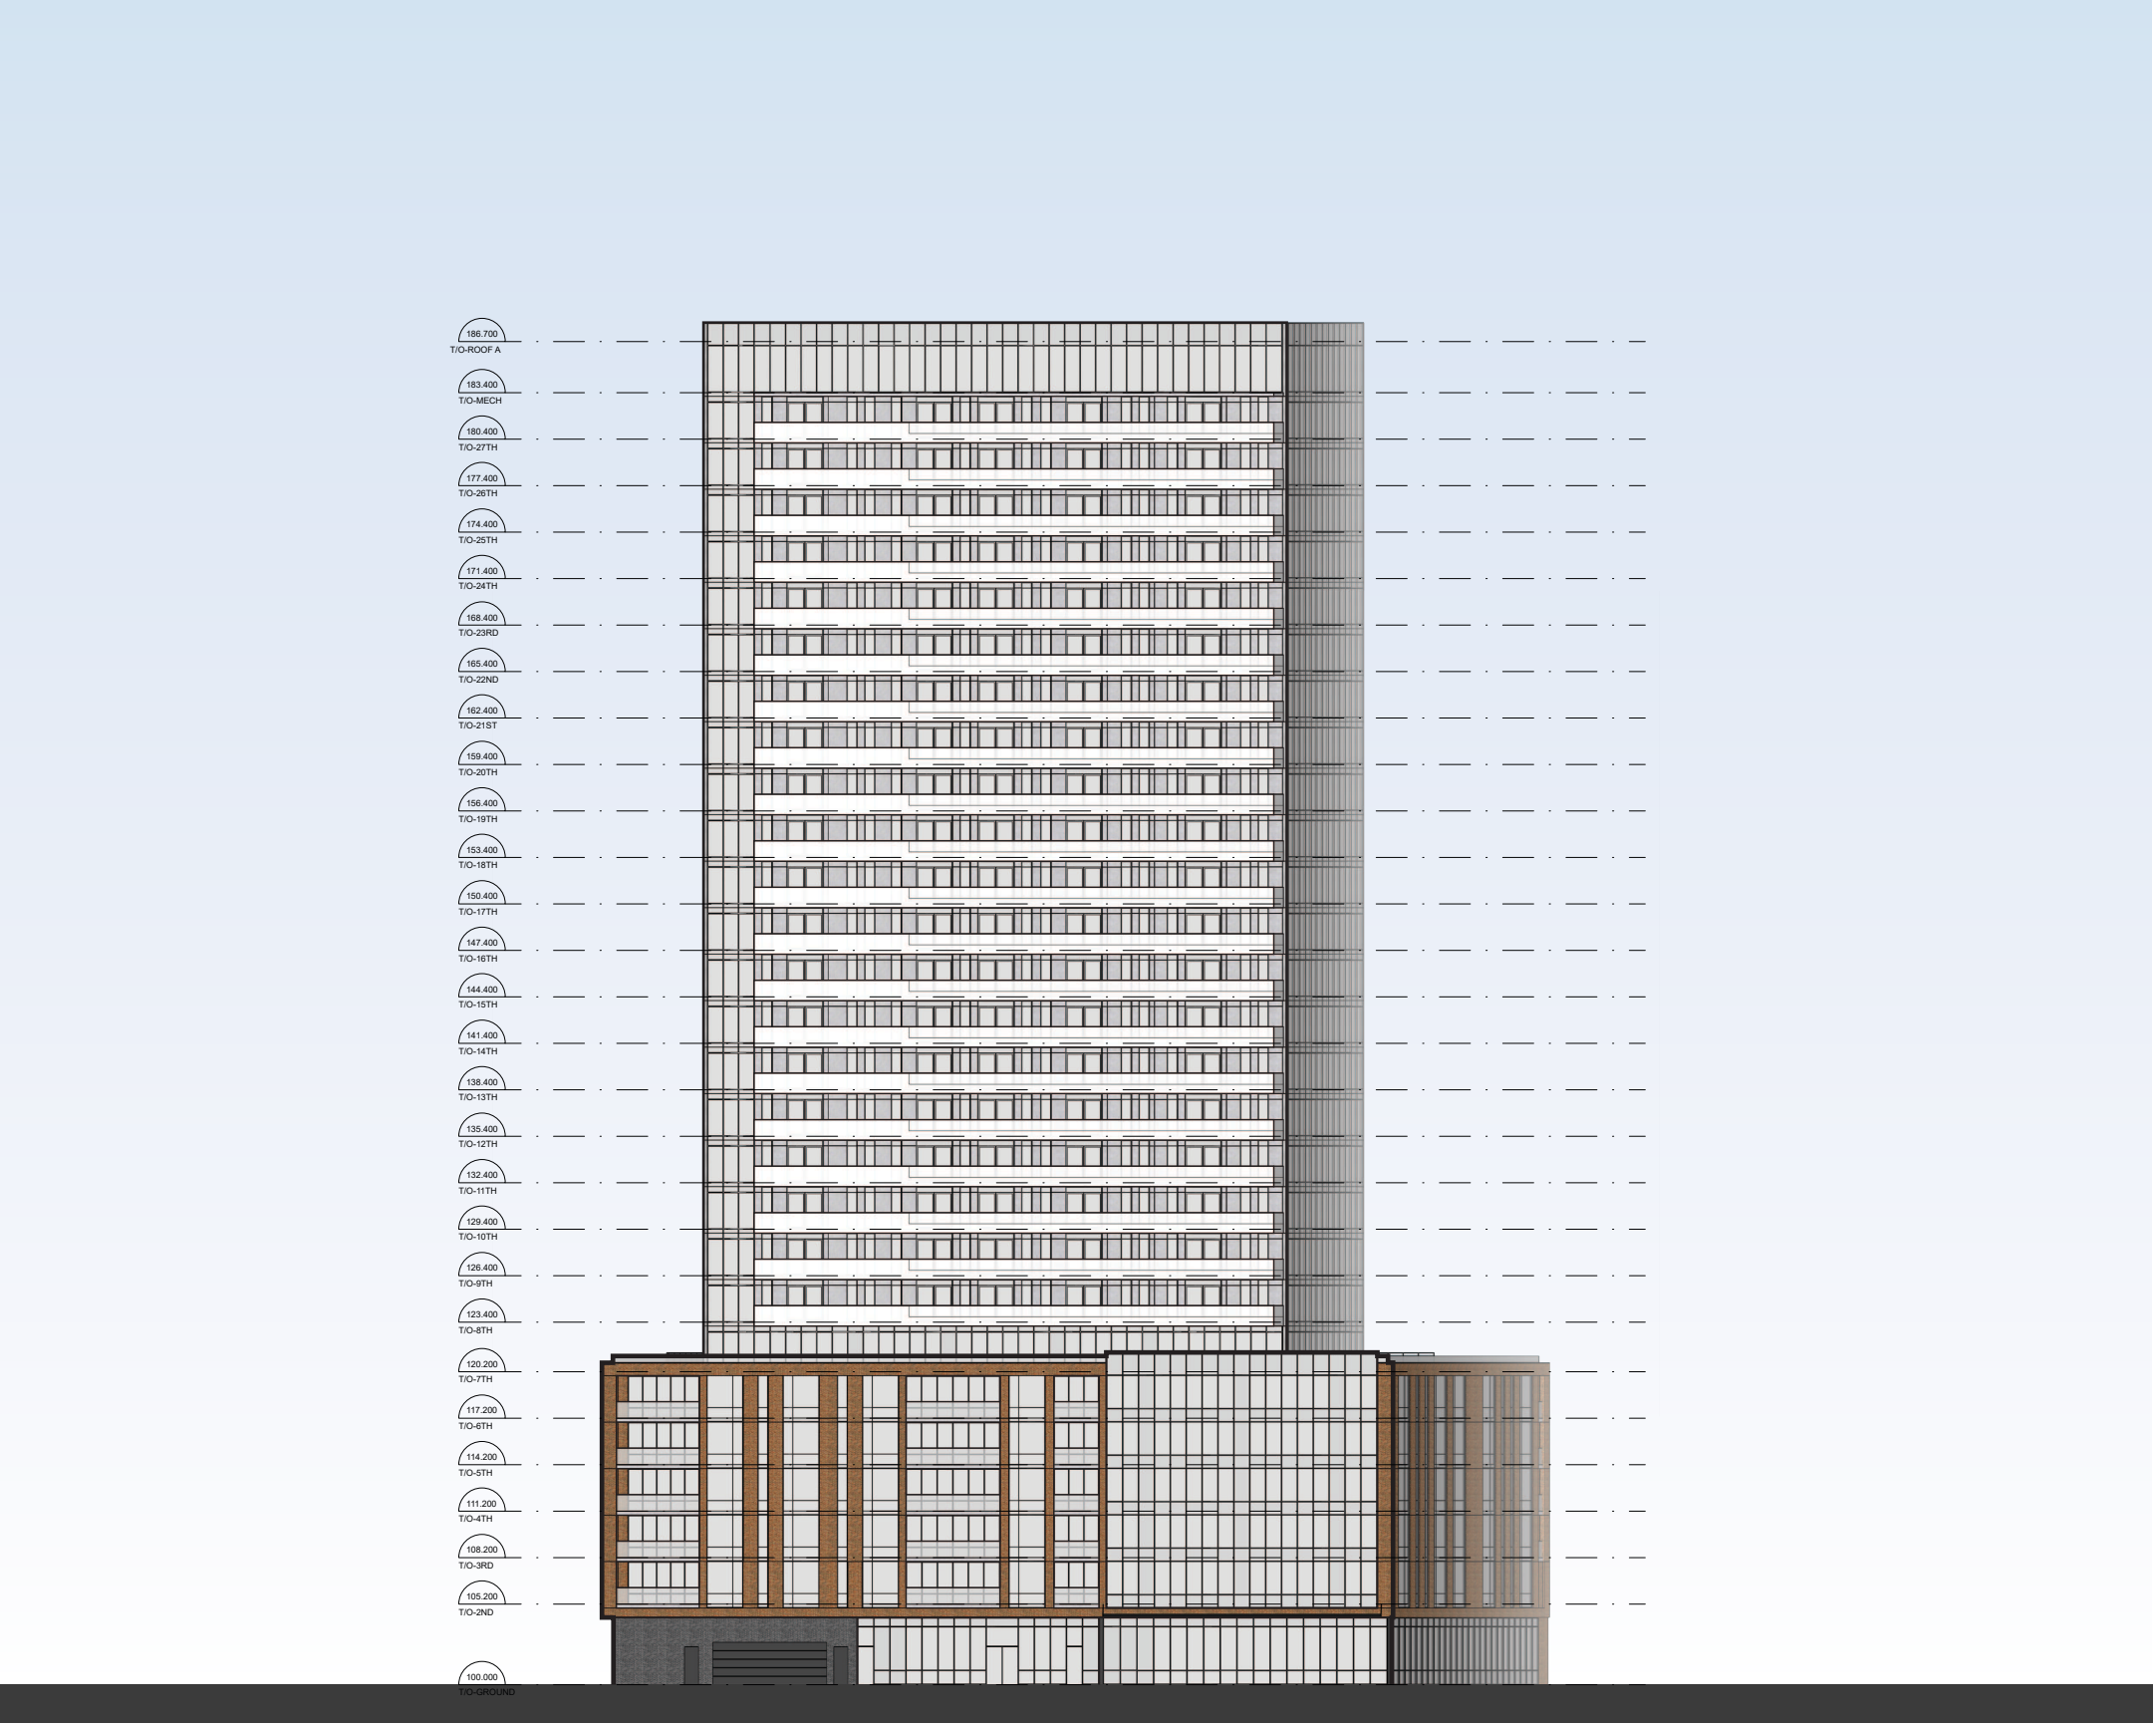

KEY PLAN: N.T.S.



ELEVATION

EAST ELEVATION OF BUILDING B

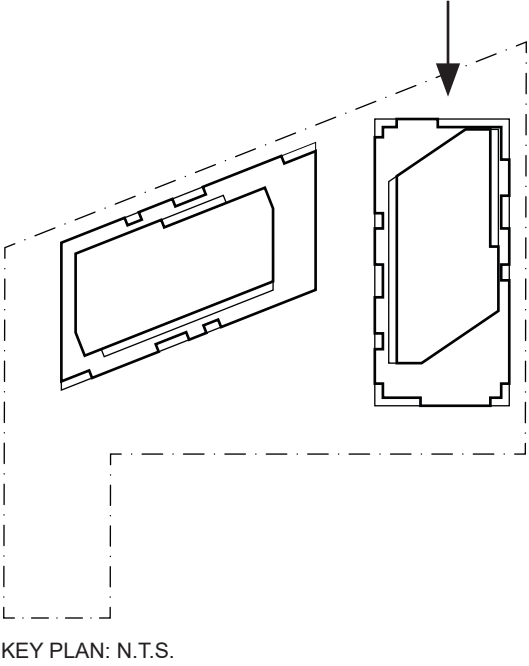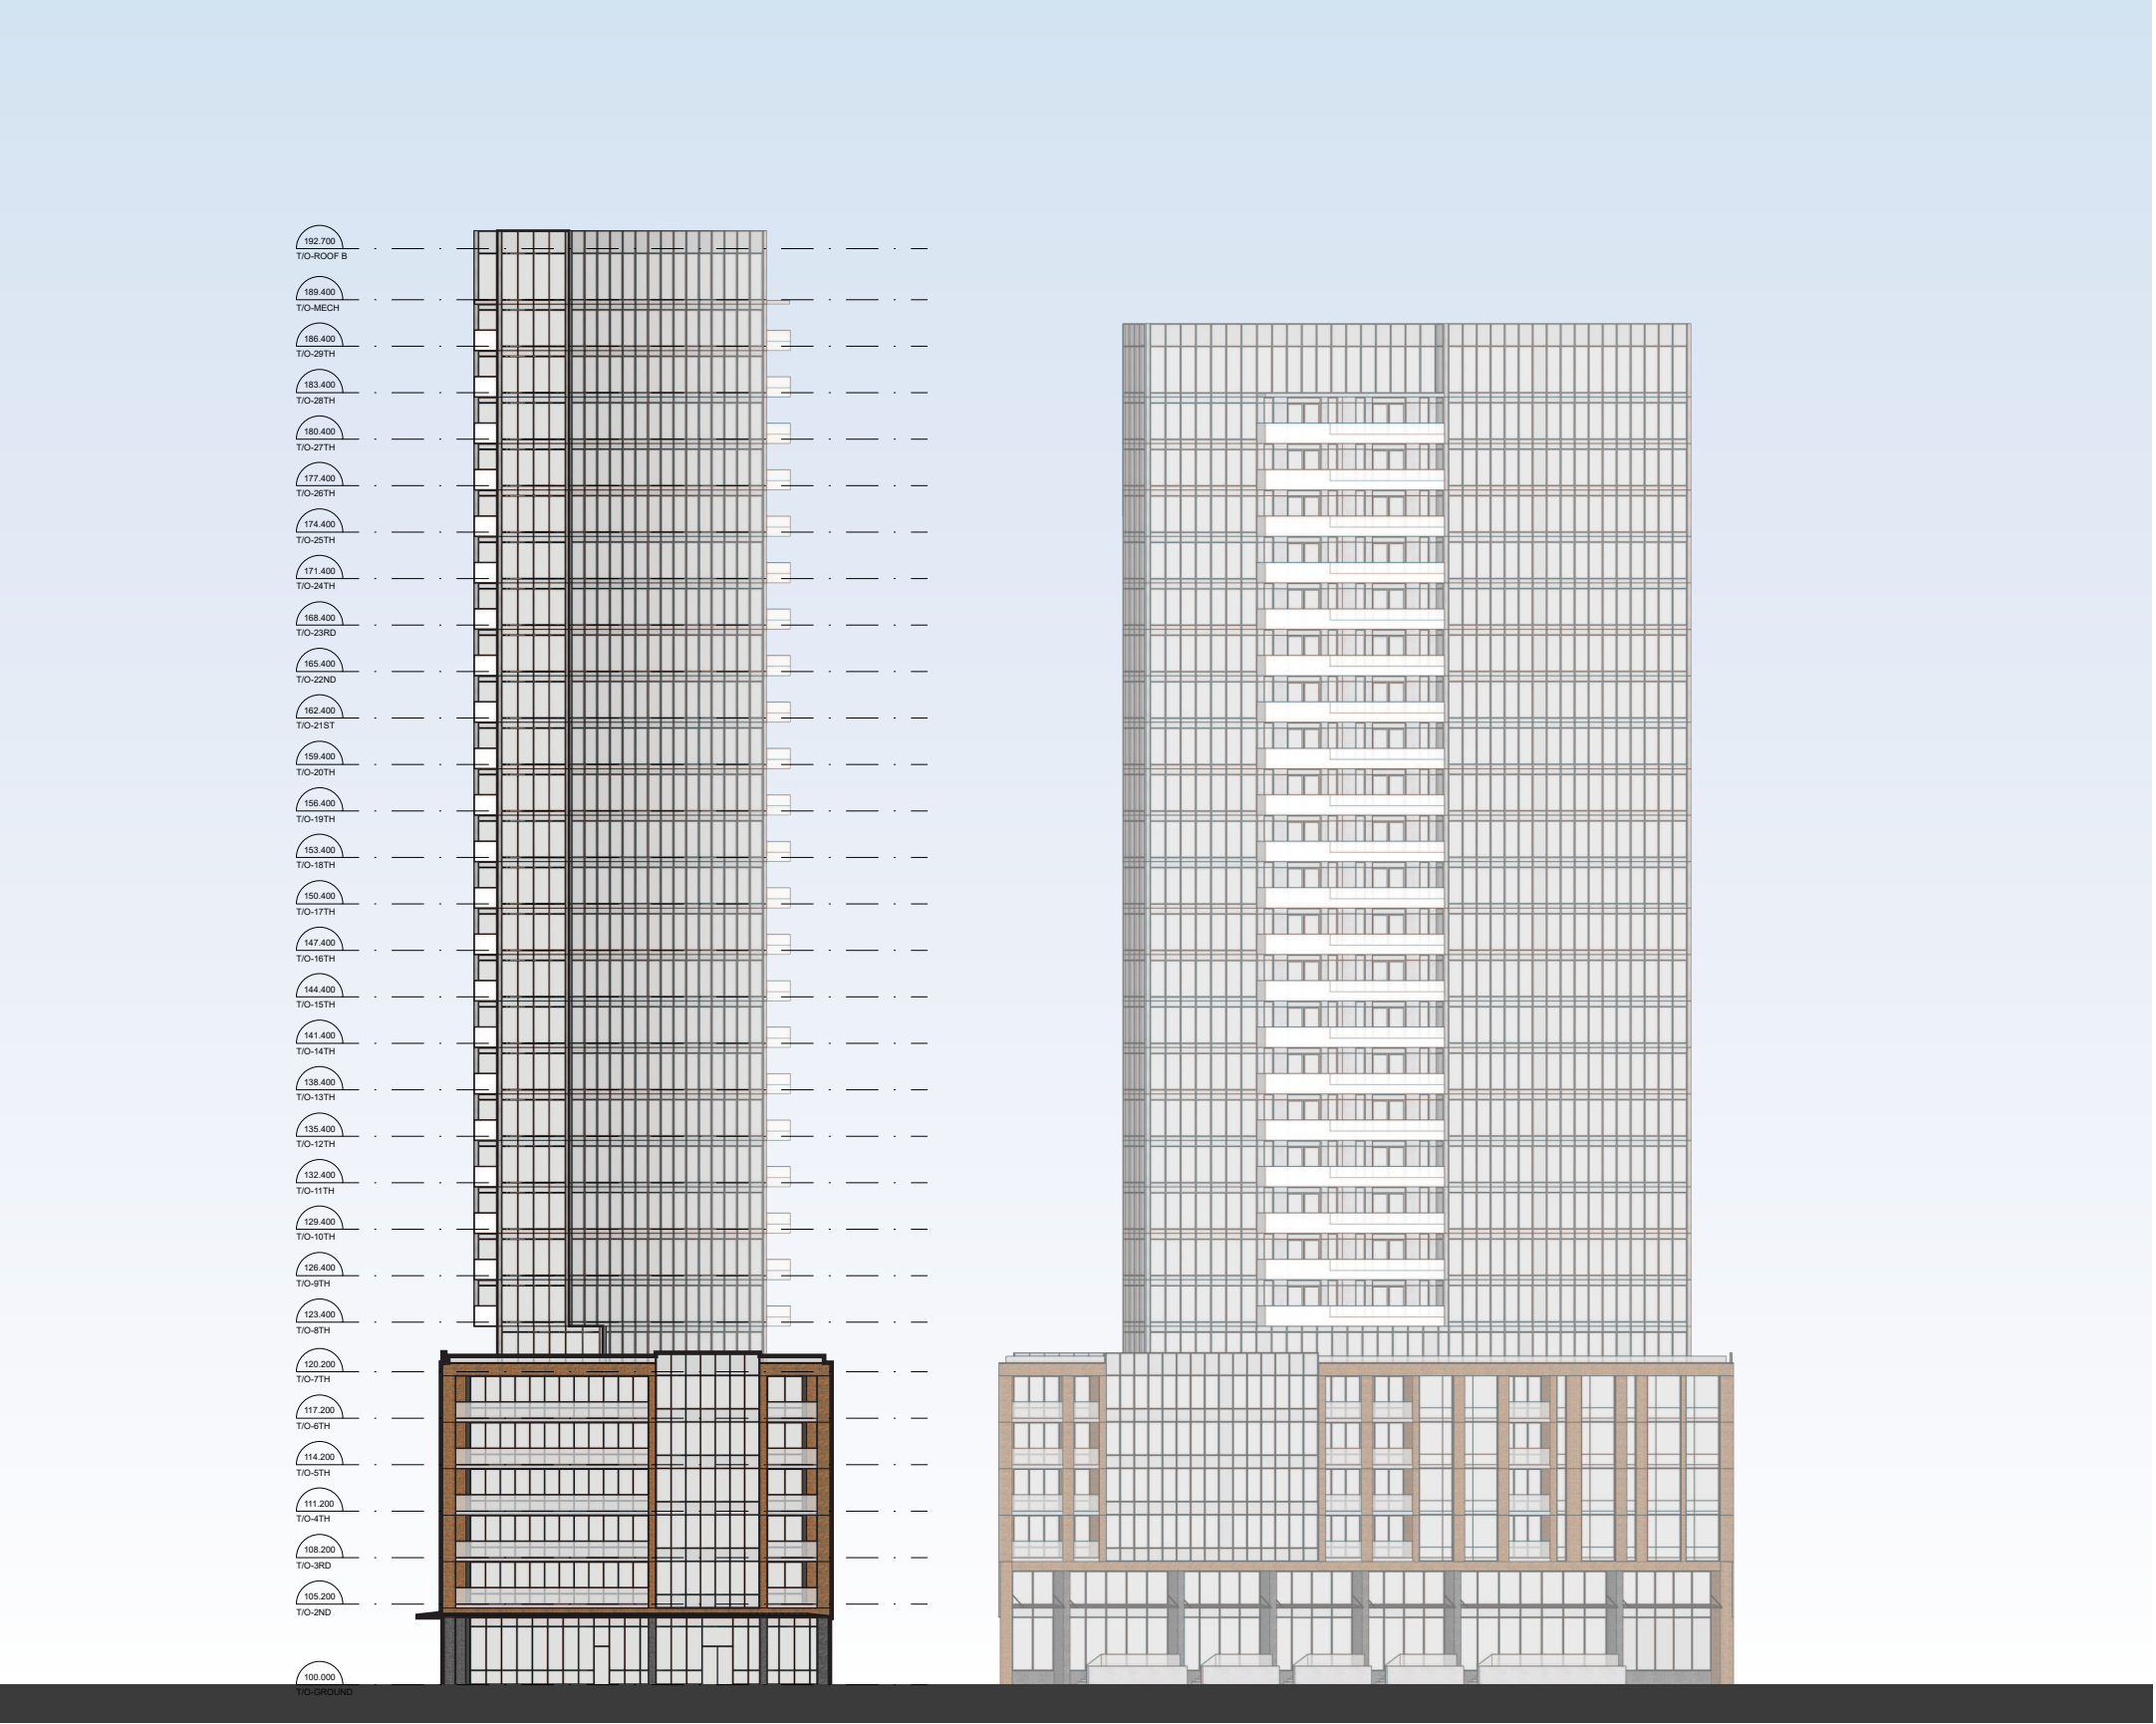



ELEVATION

NORTH ELEVATION OF BUILDING B

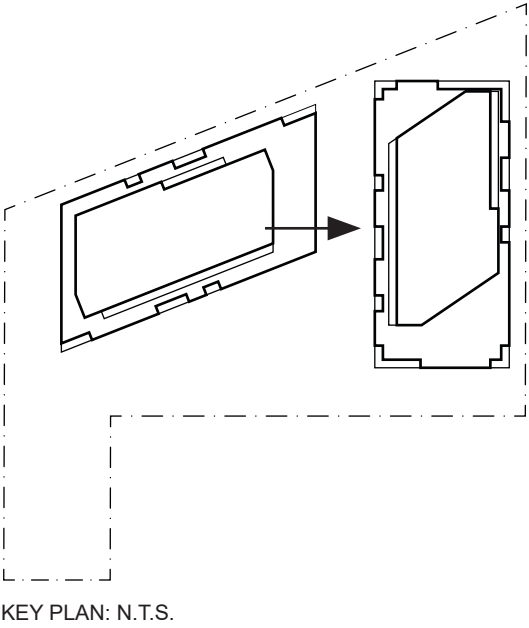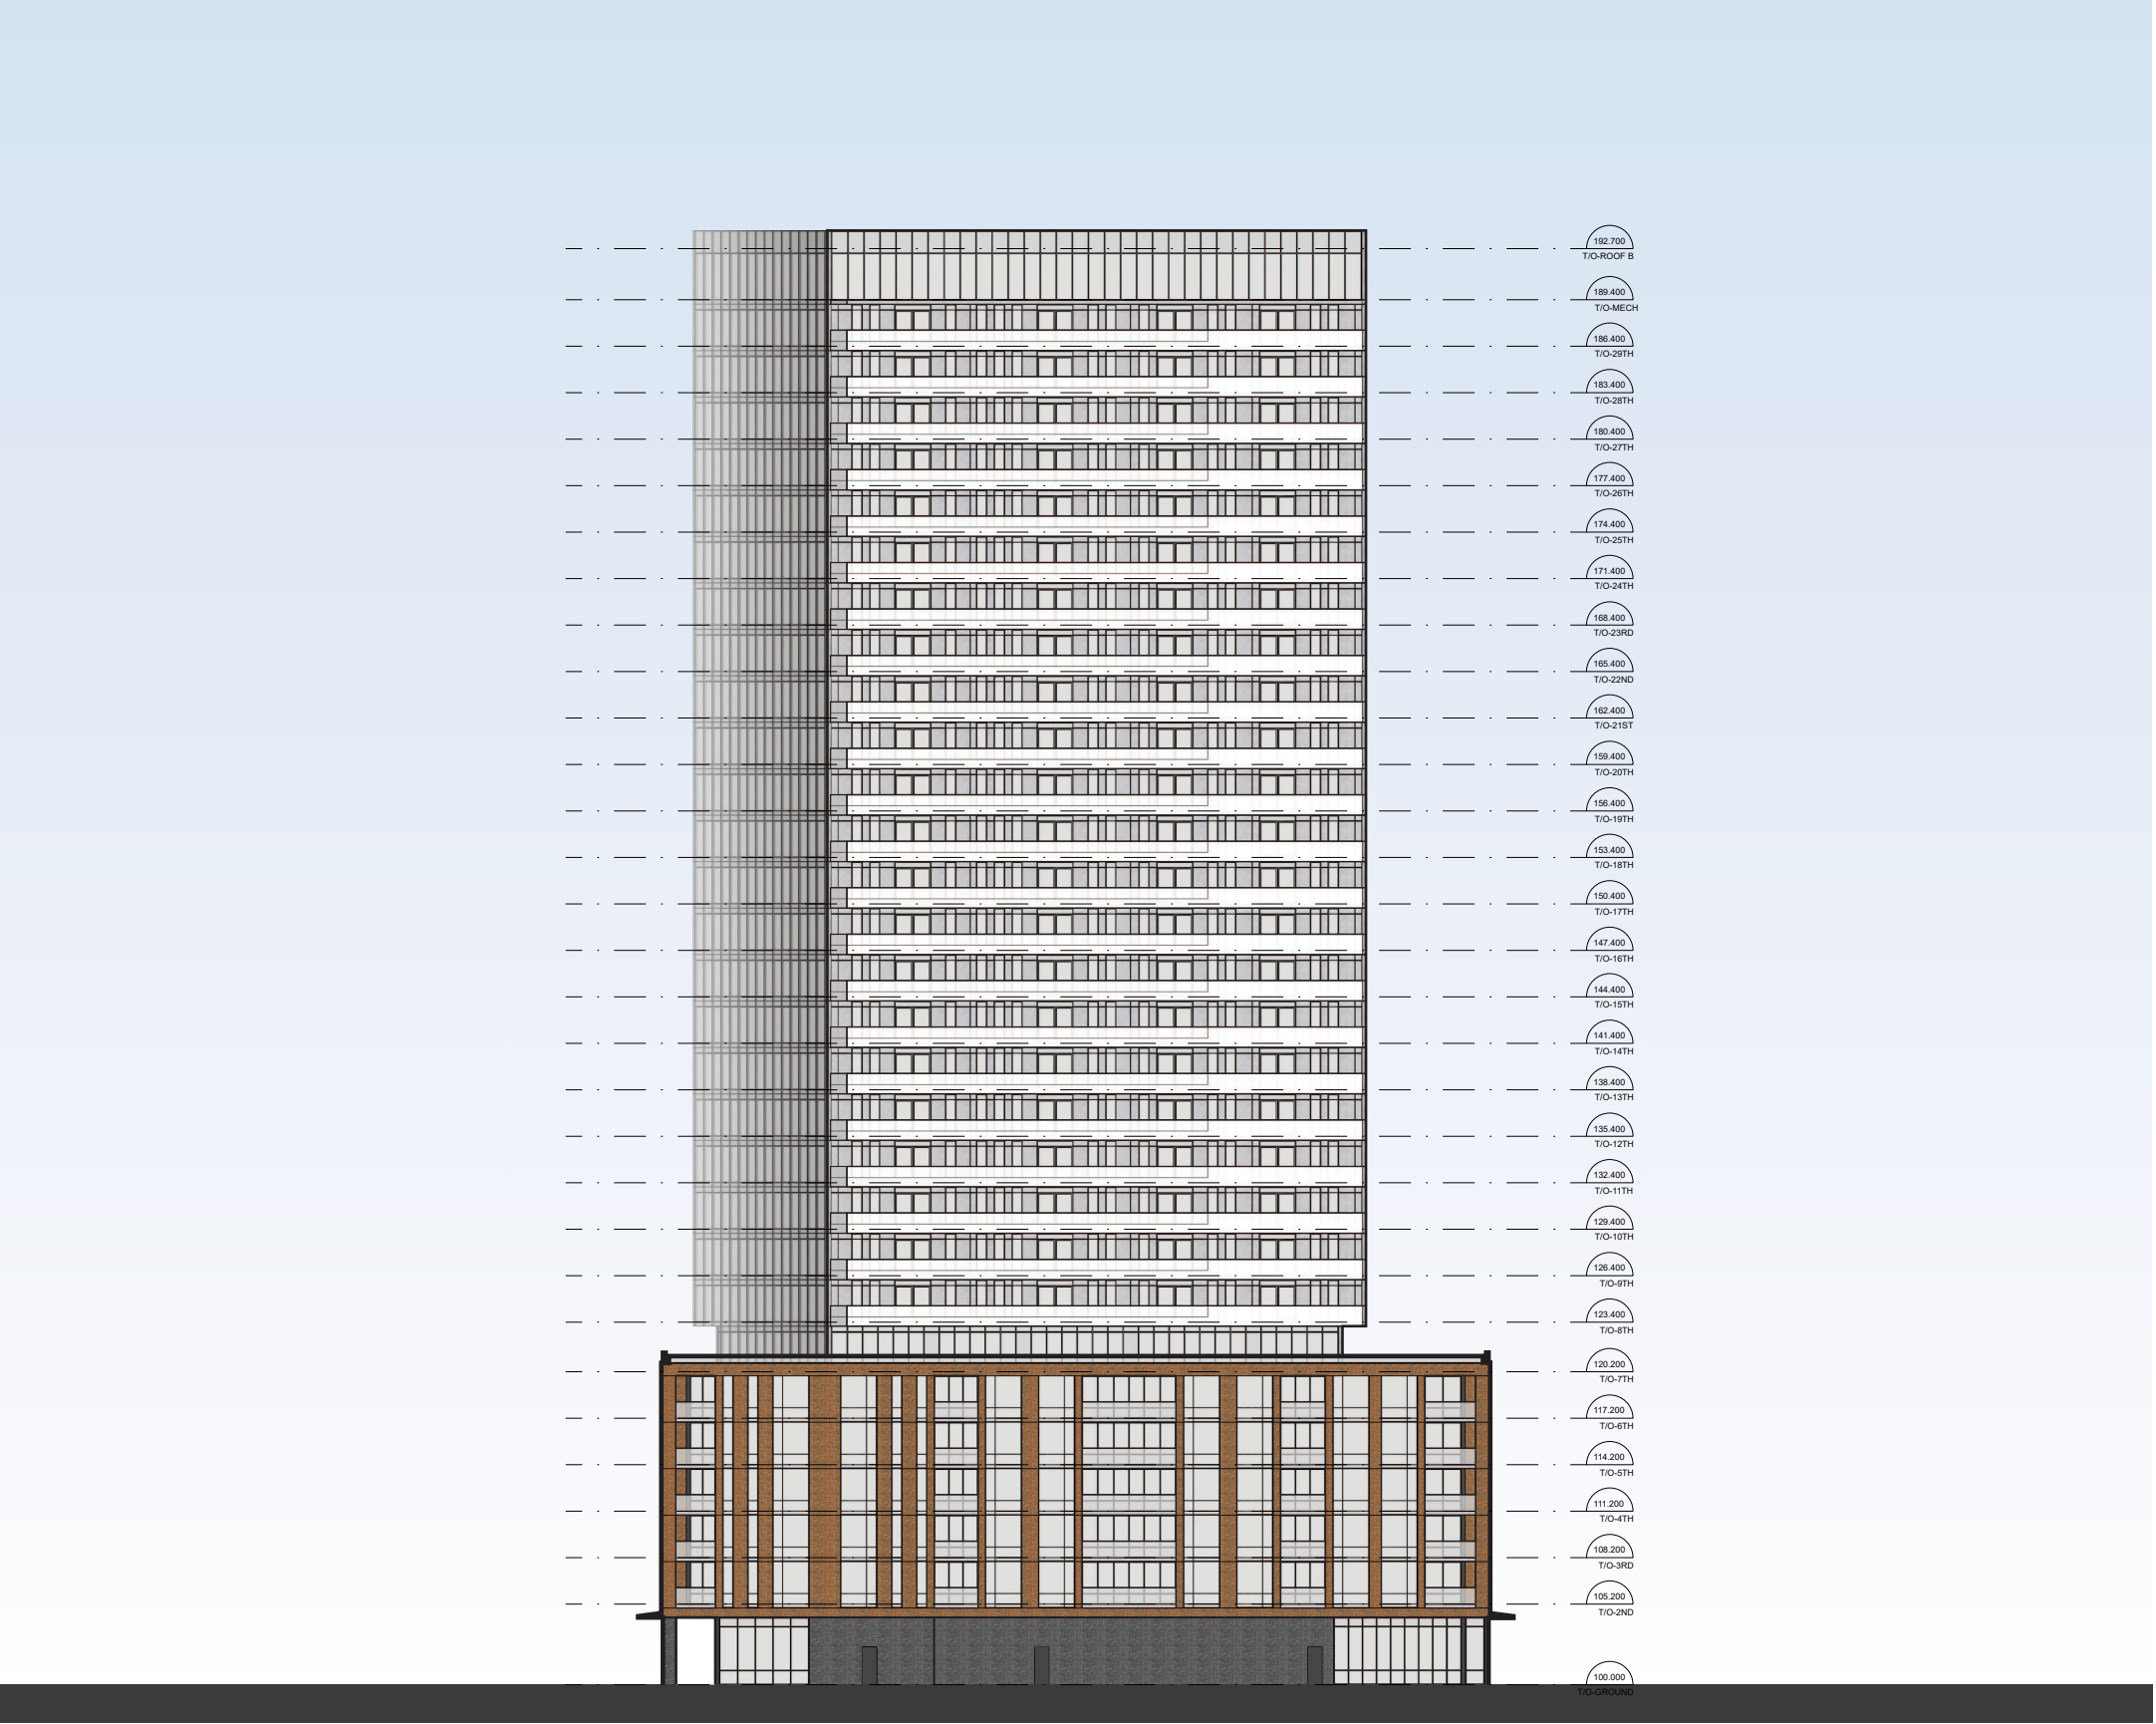

ELEVATION

SOUTH ELEVATION OF BUILDING B

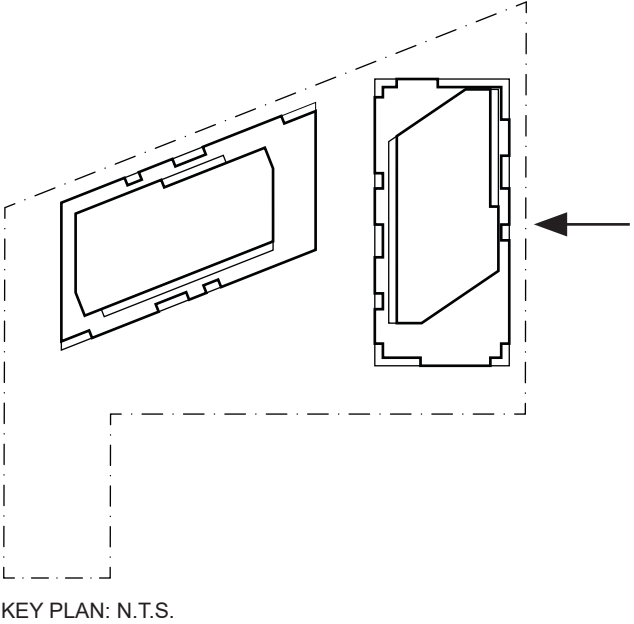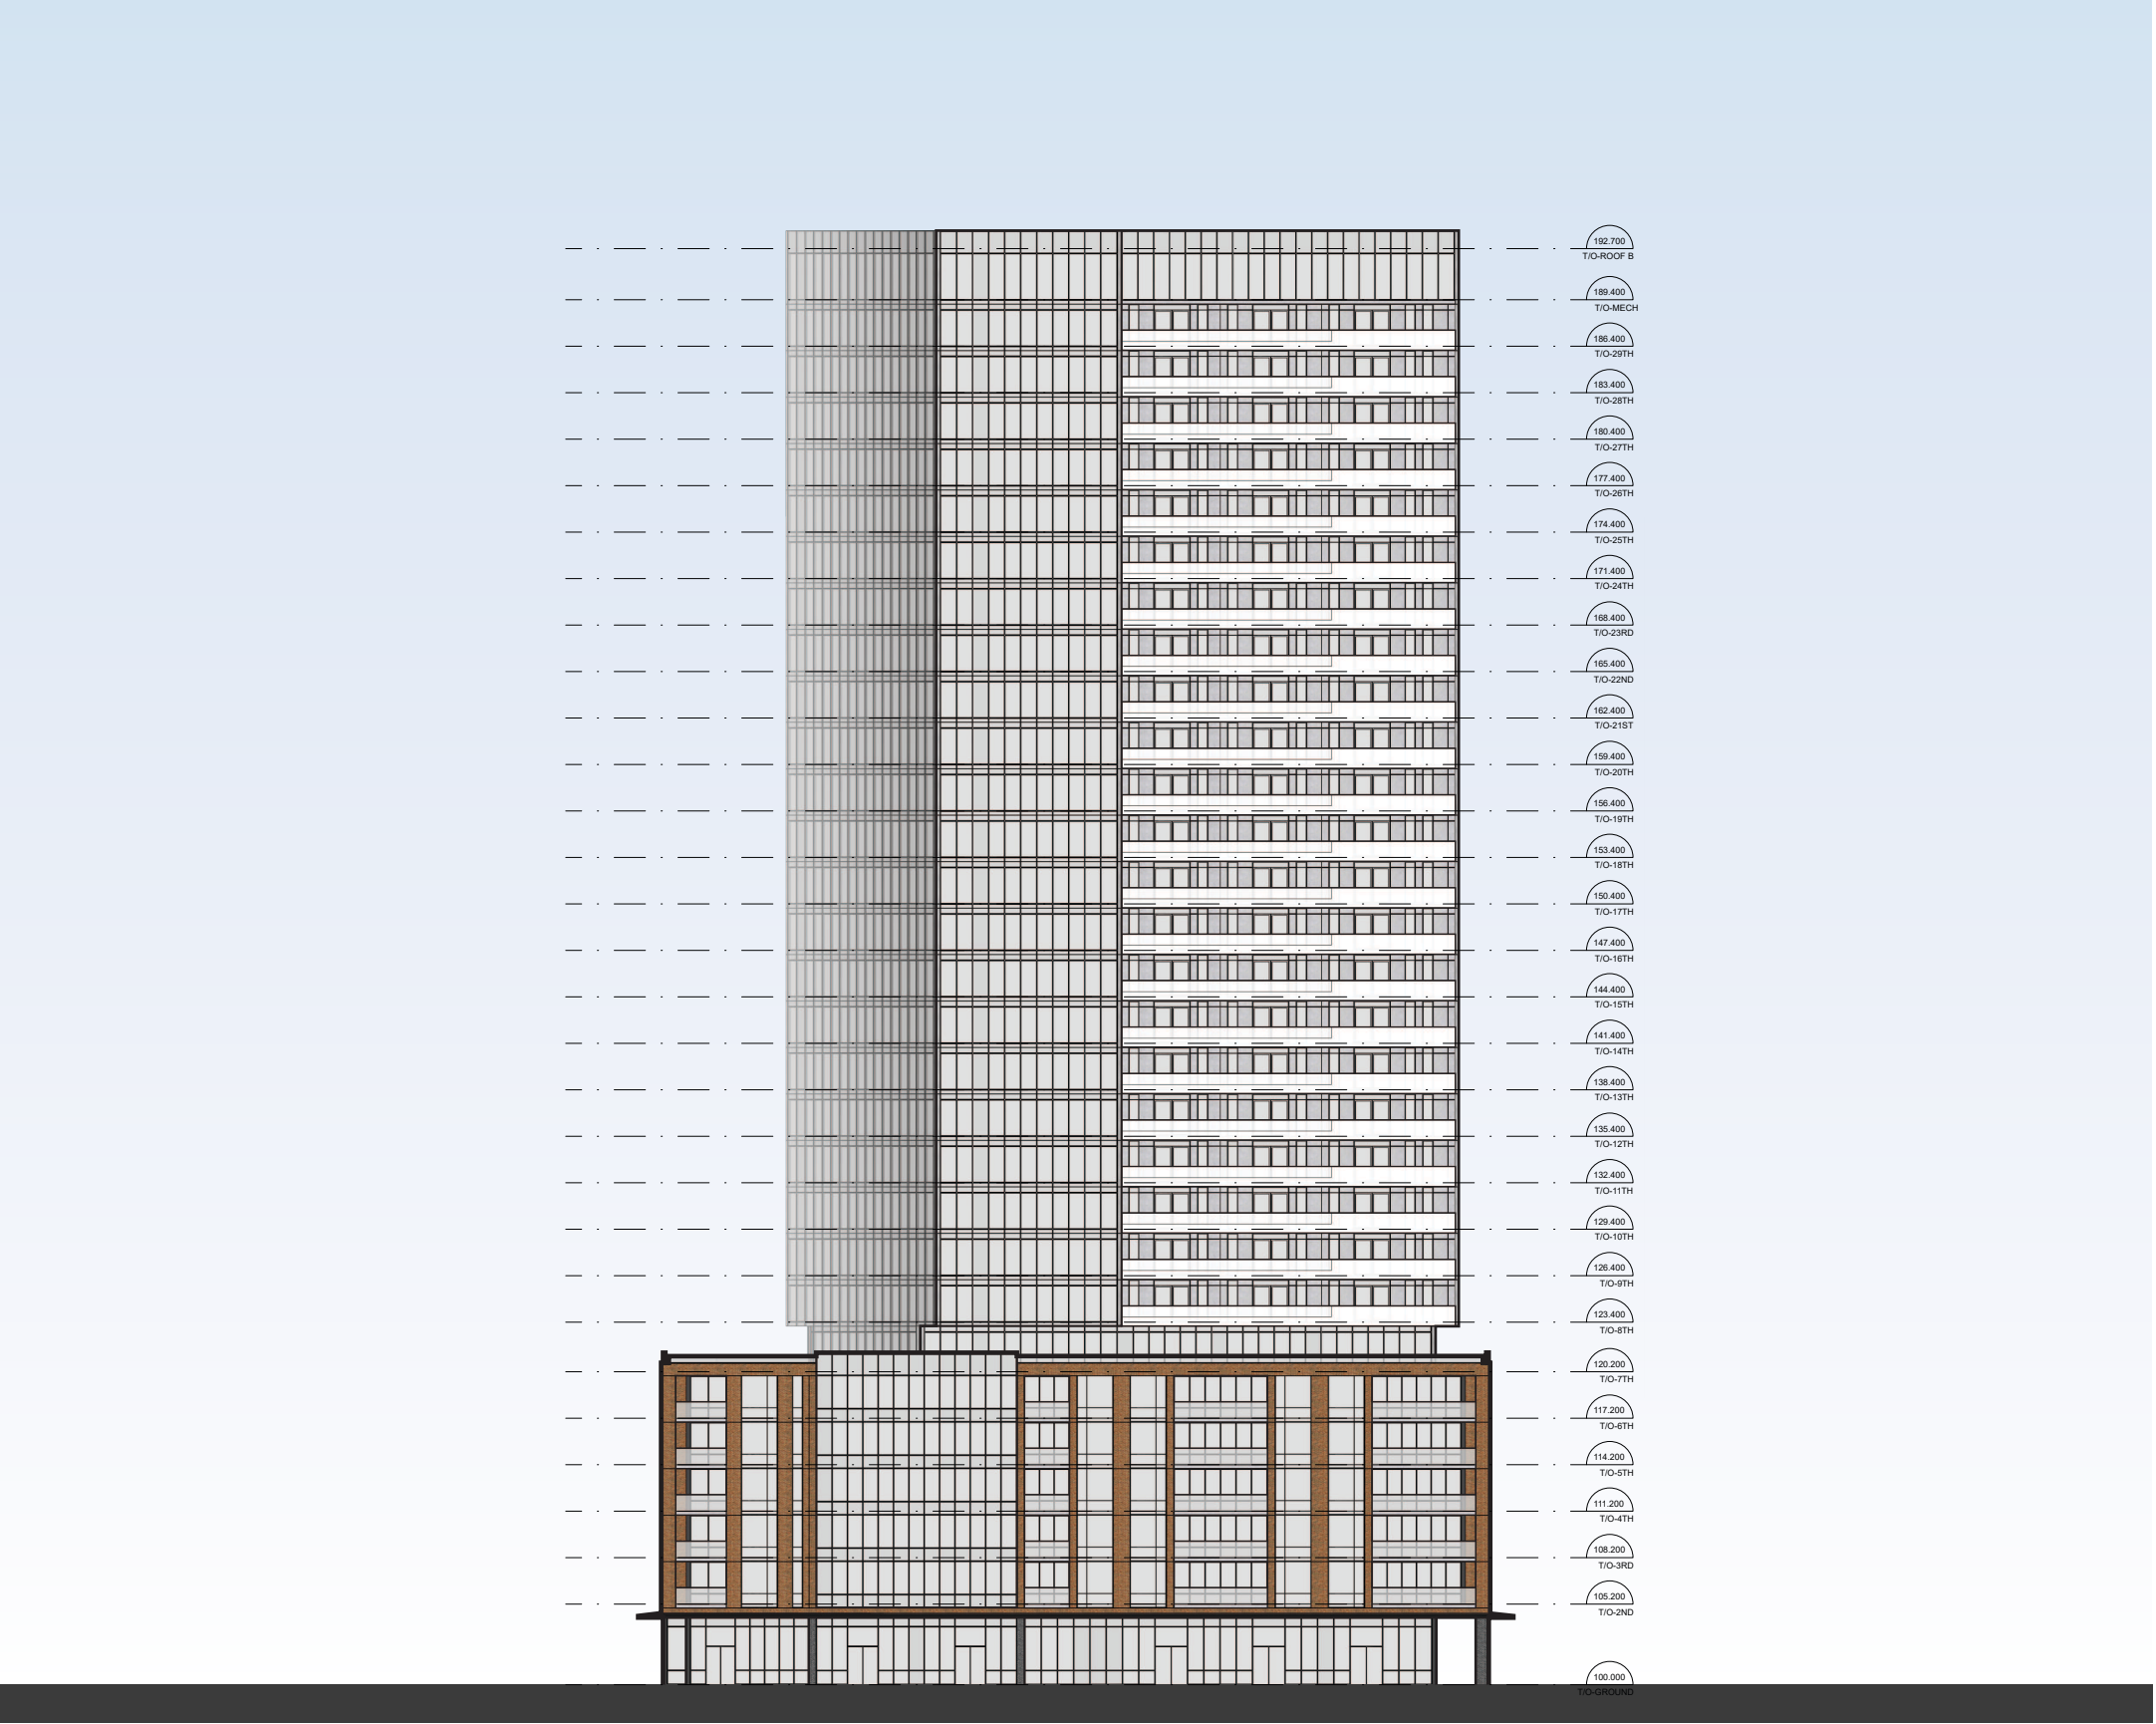

ELEVATION

WEST ELEVATION OF BUILDING B

