
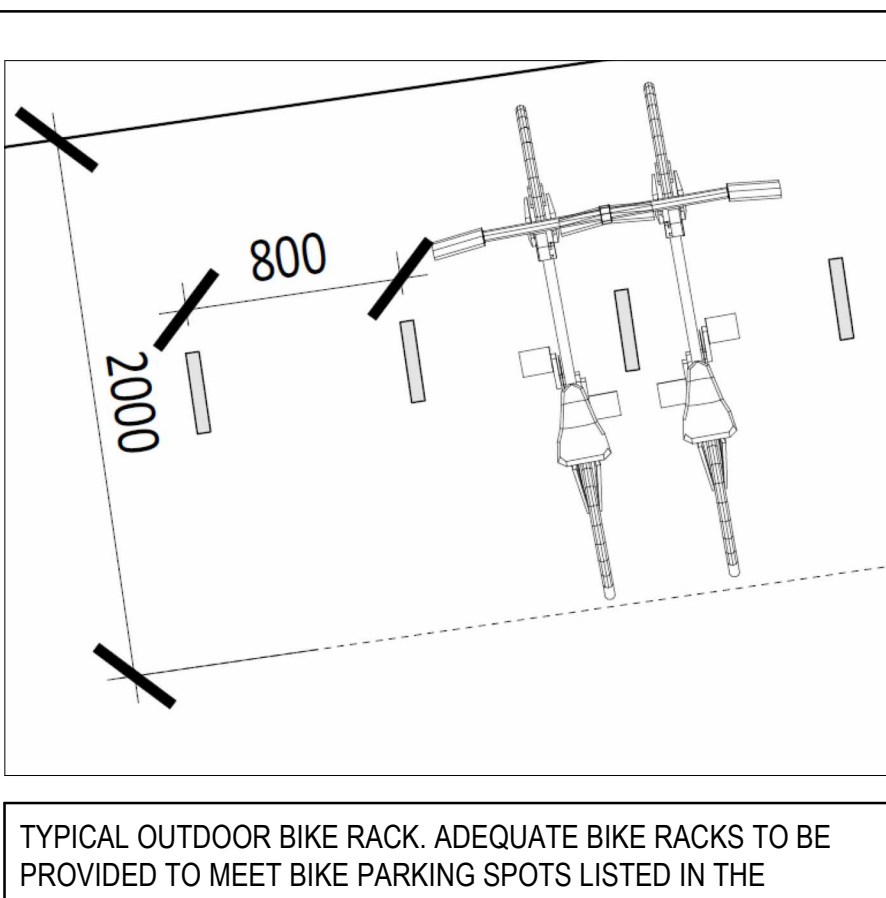
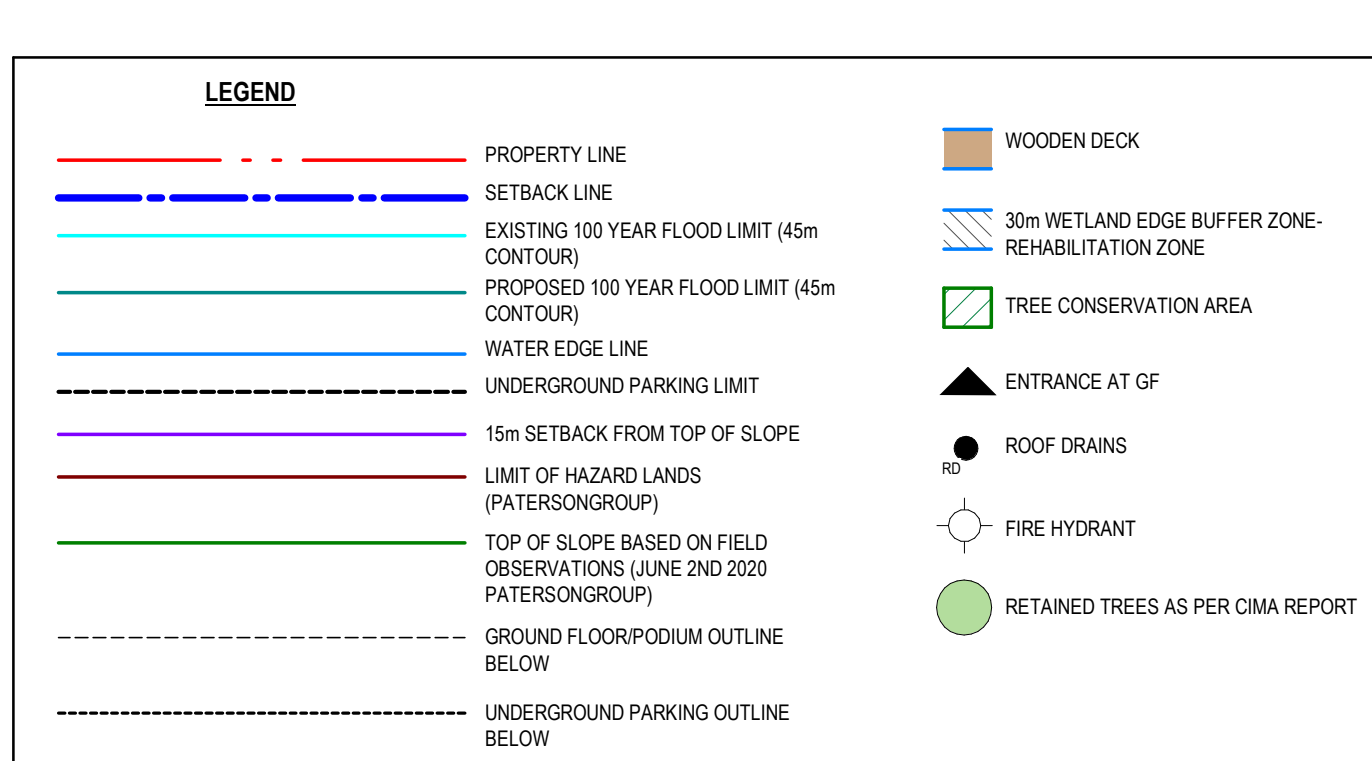


[illegible][illegible][illegible]

NEUF
ARCHITECT(E)S

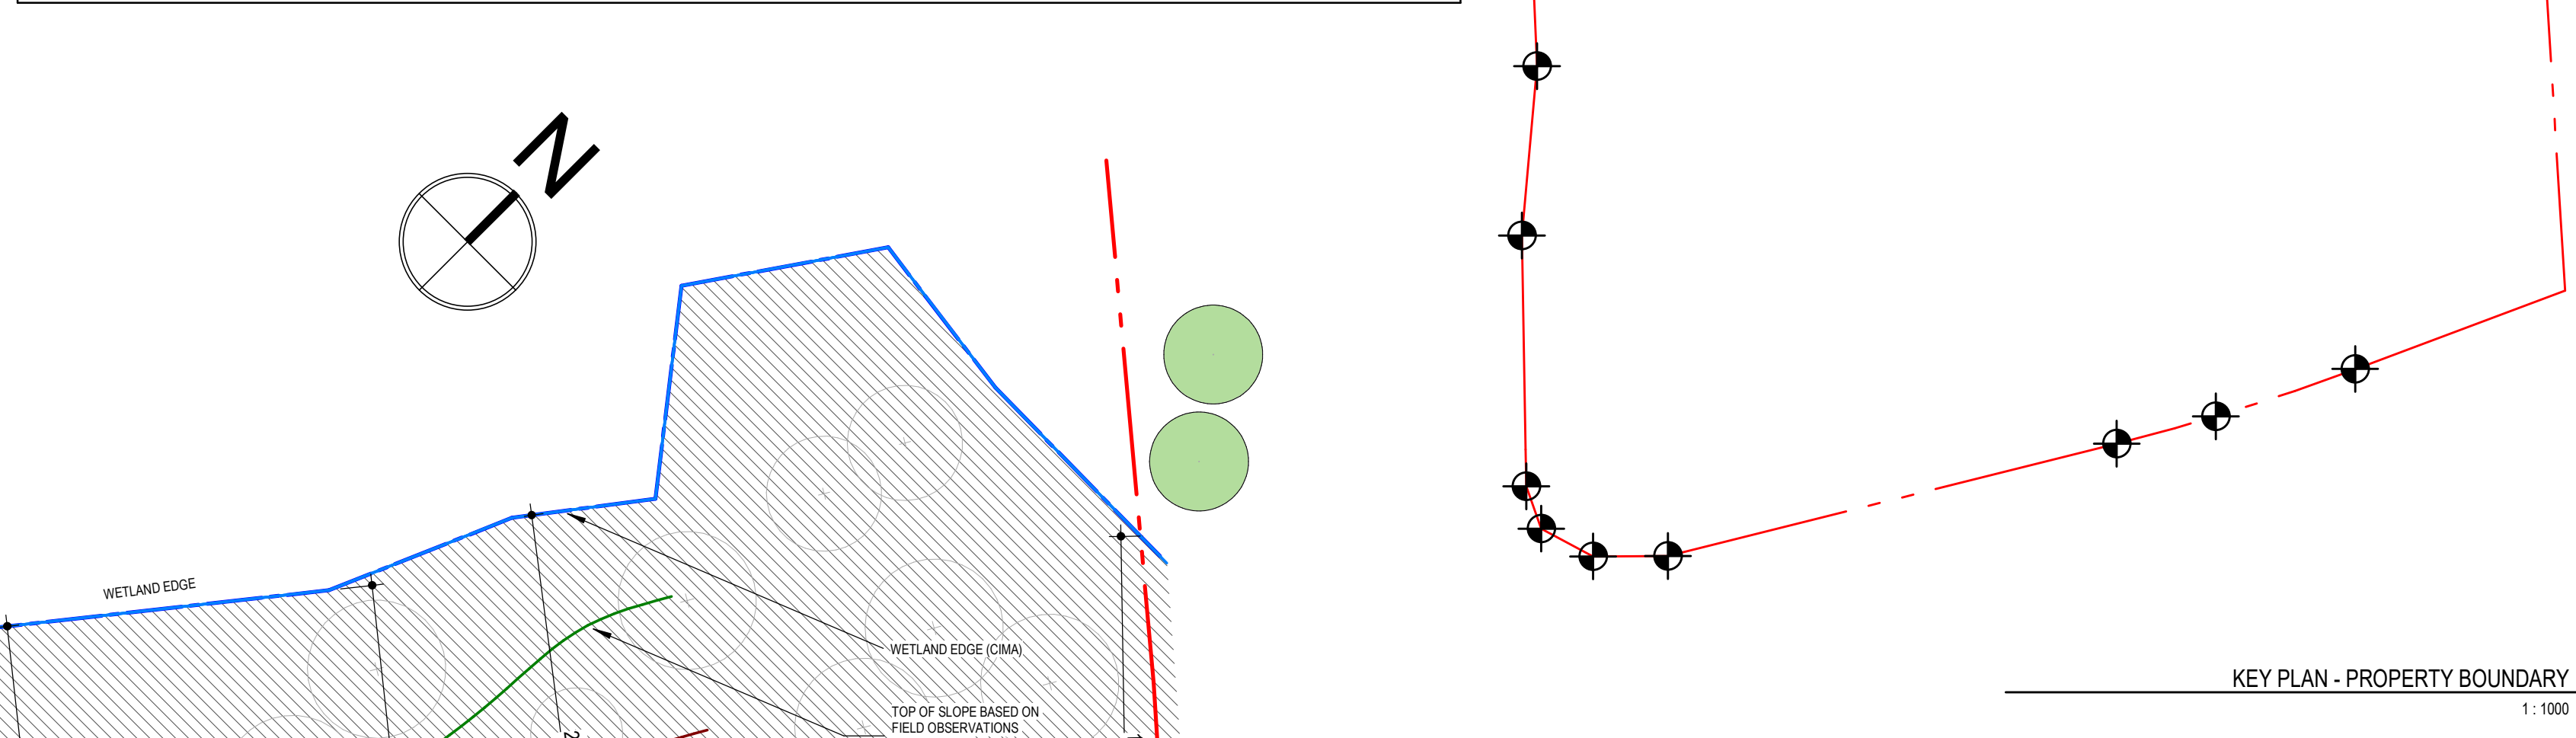

RÉVISION Revision	NO. DESSIN Dwg Number
3	A100