


LEGEND

FFL	FINISHED FLOOR ELEVATION
BFL	BASEMENT FLOOR ELEVATION
USF	UNDERSIDE OF FOOTING
---	PROPERTY LINE
CB	CATCH-BASIN
MH	STORM MANHOLE
CB/MH	CATCH-BASIN/MANHOLE
MH	SANITARY MANHOLE
DMAC	DMA CHAMBER
FH	FIRE HYDRANT
FDC	FIRE DEPARTMENT CONNECTION
VB	VALVE & VALVE BOX
SAN	SANITARY SEWER
ST	STORM SEWER
WS/WM	WATER SERVICE/WATERMAIN
SPL	SPRINGLINE
INV	INVERT
US	UNDERSIDE

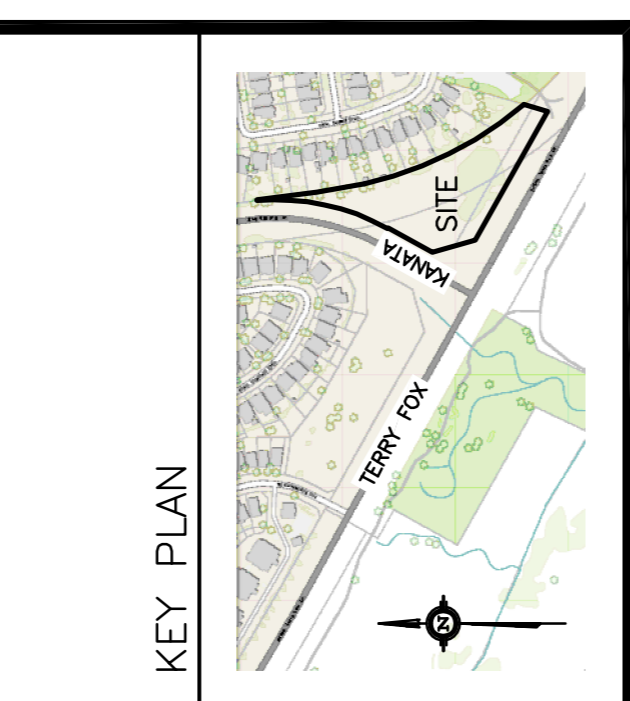

No.	DATE	REVISION
2	JAN 26-26	RE-ISSUED FOR APPROVAL
1	OCT 28-25	ISSUED FOR APPROVAL

D. B. GRAY ENGINEERING INC.
 Structural Management - Consulting & Engineering - Storm & Sanitary Sewers - Firemain
 700 Long Point Circle
 Ottawa, Ontario d.gray@dbgrayengineering.com

Project
PROPOSED 6-STORY APARTMENT BUILDINGS
 475 TERRY FOX DRIVE
 OTTAWA, ONTARIO

Drawing Title
PLAN & PROFILE
 (0+022.8 TO 0+262)

Engineer's Seal

 Drawn: D.B.G.
 H. Scale: 1:400
 V. Scale: 1:80
 Date: OCT 28-25
 Job No.: 24103
 Drawing No.: C-17
 of 19
 NOT VALID UNLESS SIGNED & DATED

