


LEGEND

- FFL FINISHED FLOOR ELEVATION
- BFL BASEMENT FLOOR ELEVATION
- USF UNDERSIDE OF FOOTING
- — — — — PROPERTY LINE
- CB [] CATCH-BASIN
- MH () STORM MANHOLE
- CB/MH () CATCH-BASIN/MANHOLE
- MH () SANITARY MANHOLE
- DMAC () DMA CHAMBER
- FH () FIRE HYDRANT
- FDC Y FIRE DEPARTMENT CONNECTION
- VB <-> VALVE & VALVE BOX
- SAN ——— SANITARY SEWER
- ST ——— STORM SEWER
- WS/WM ——— WATER SERVICE/WATERMAIN
- SPL SPRINGLINE
- INV INVERT
- US UNDERSIDE

KEY PLAN

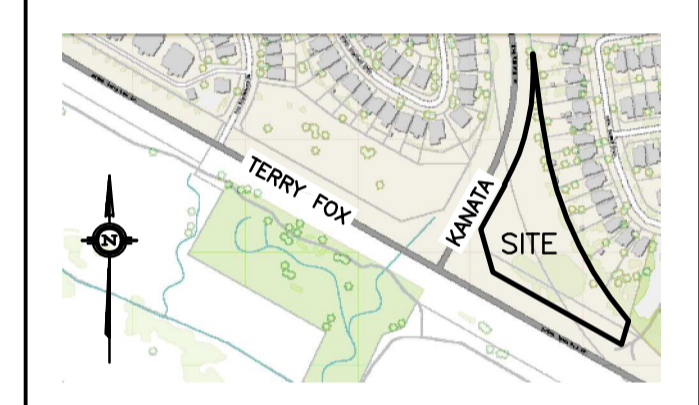

No.	DATE	REVISION
2	JAN 26-26	RE-ISSUED FOR APPROVAL
1	OCT 28-25	ISSUED FOR APPROVAL

D. B. GRAY ENGINEERING INC.
 Stormwater Management - Grading & Drainage - Storm & Sanitary Sewers - Watermain
 700 Long Point Circle 613-425-8044
 Ottawa, Ontario d.gray@dbgrayengineering.com

Project
PROPOSED 6-STORY APARTMENT BUILDINGS
475 TERRY FOX DRIVE
 OTTAWA, ONTARIO

Drawing Title
PLAN & PROFILE
 (0+000 TO 0+022.8)

Engineer's Seal

 NOT VALID UNLESS SIGNED & DATED

Drawn D.B.G.
 H. Scale 1:400
 V. Scale 1:80
 Date OCT 28-25
 Job No. 24103
 Drawing No.
C-16
 of 19