


M:\20001\100057\SUBDIVISION\CAD\DESIGN\FIGURES\DSK\DWG\DSK28-ENERGY STREET TIE IN.DWG 5/25/2026 3:51 PM - EMPLOYEE

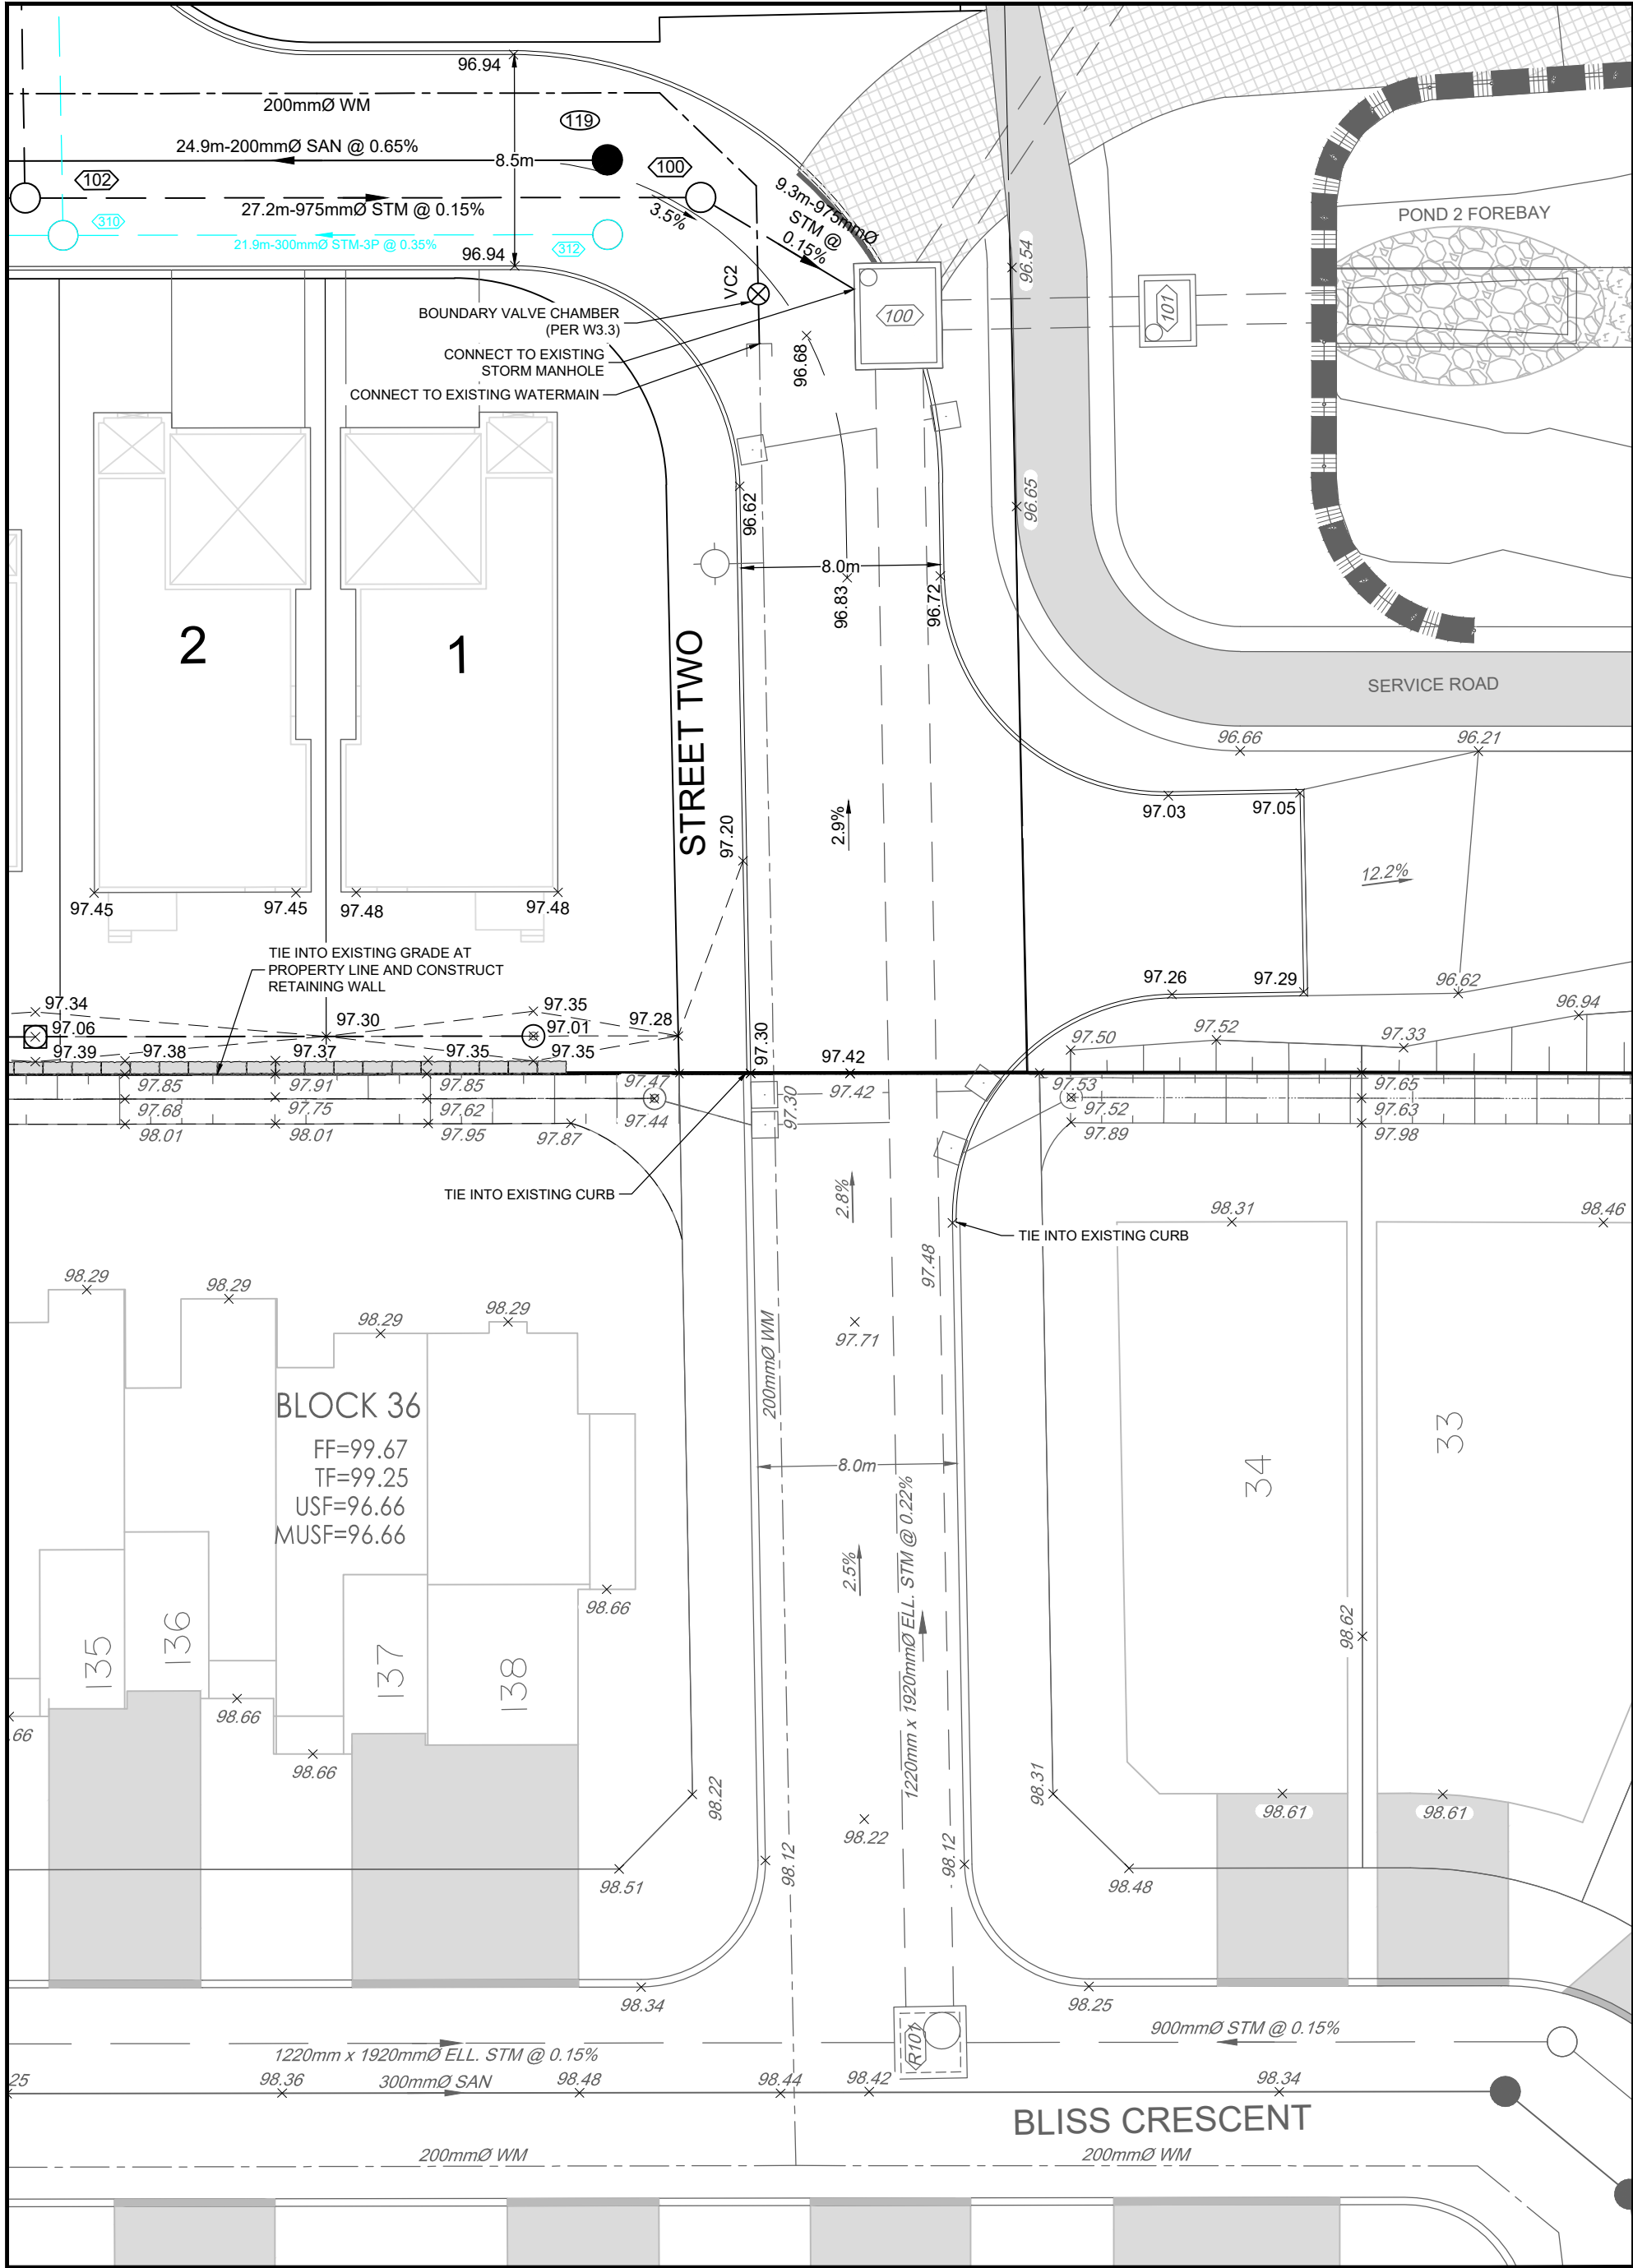

Engineers, Planners & Landscape Architects
Suite 200, 240 Michael Cowpland Drive
Ottawa, Ontario, Canada K2M 1P6

Telephone (613) 254-9643
Facsimile (613) 254-5867
Website www.novatech-eng.com

CITY OF OTTAWA
560 HAZELDEAN ROAD
DOUBLE DECK SUBDIVISION

STREET TWO TIE IN

SCALE 1 : 250

DATE MAY 22, 2026 JOB 100057-05 FIGURE DSK-28B