


\*ROOT BARRIER SHALL BE INSTALLED IN CONFORMANCE WITH INTENSIVE GREEN ROOF INVERTED ROOFING ASSEMBLY

1 L2.01 PLANTING DETAILS NTS



2 L2.01 TREE PROTECTION BARRIER NTS

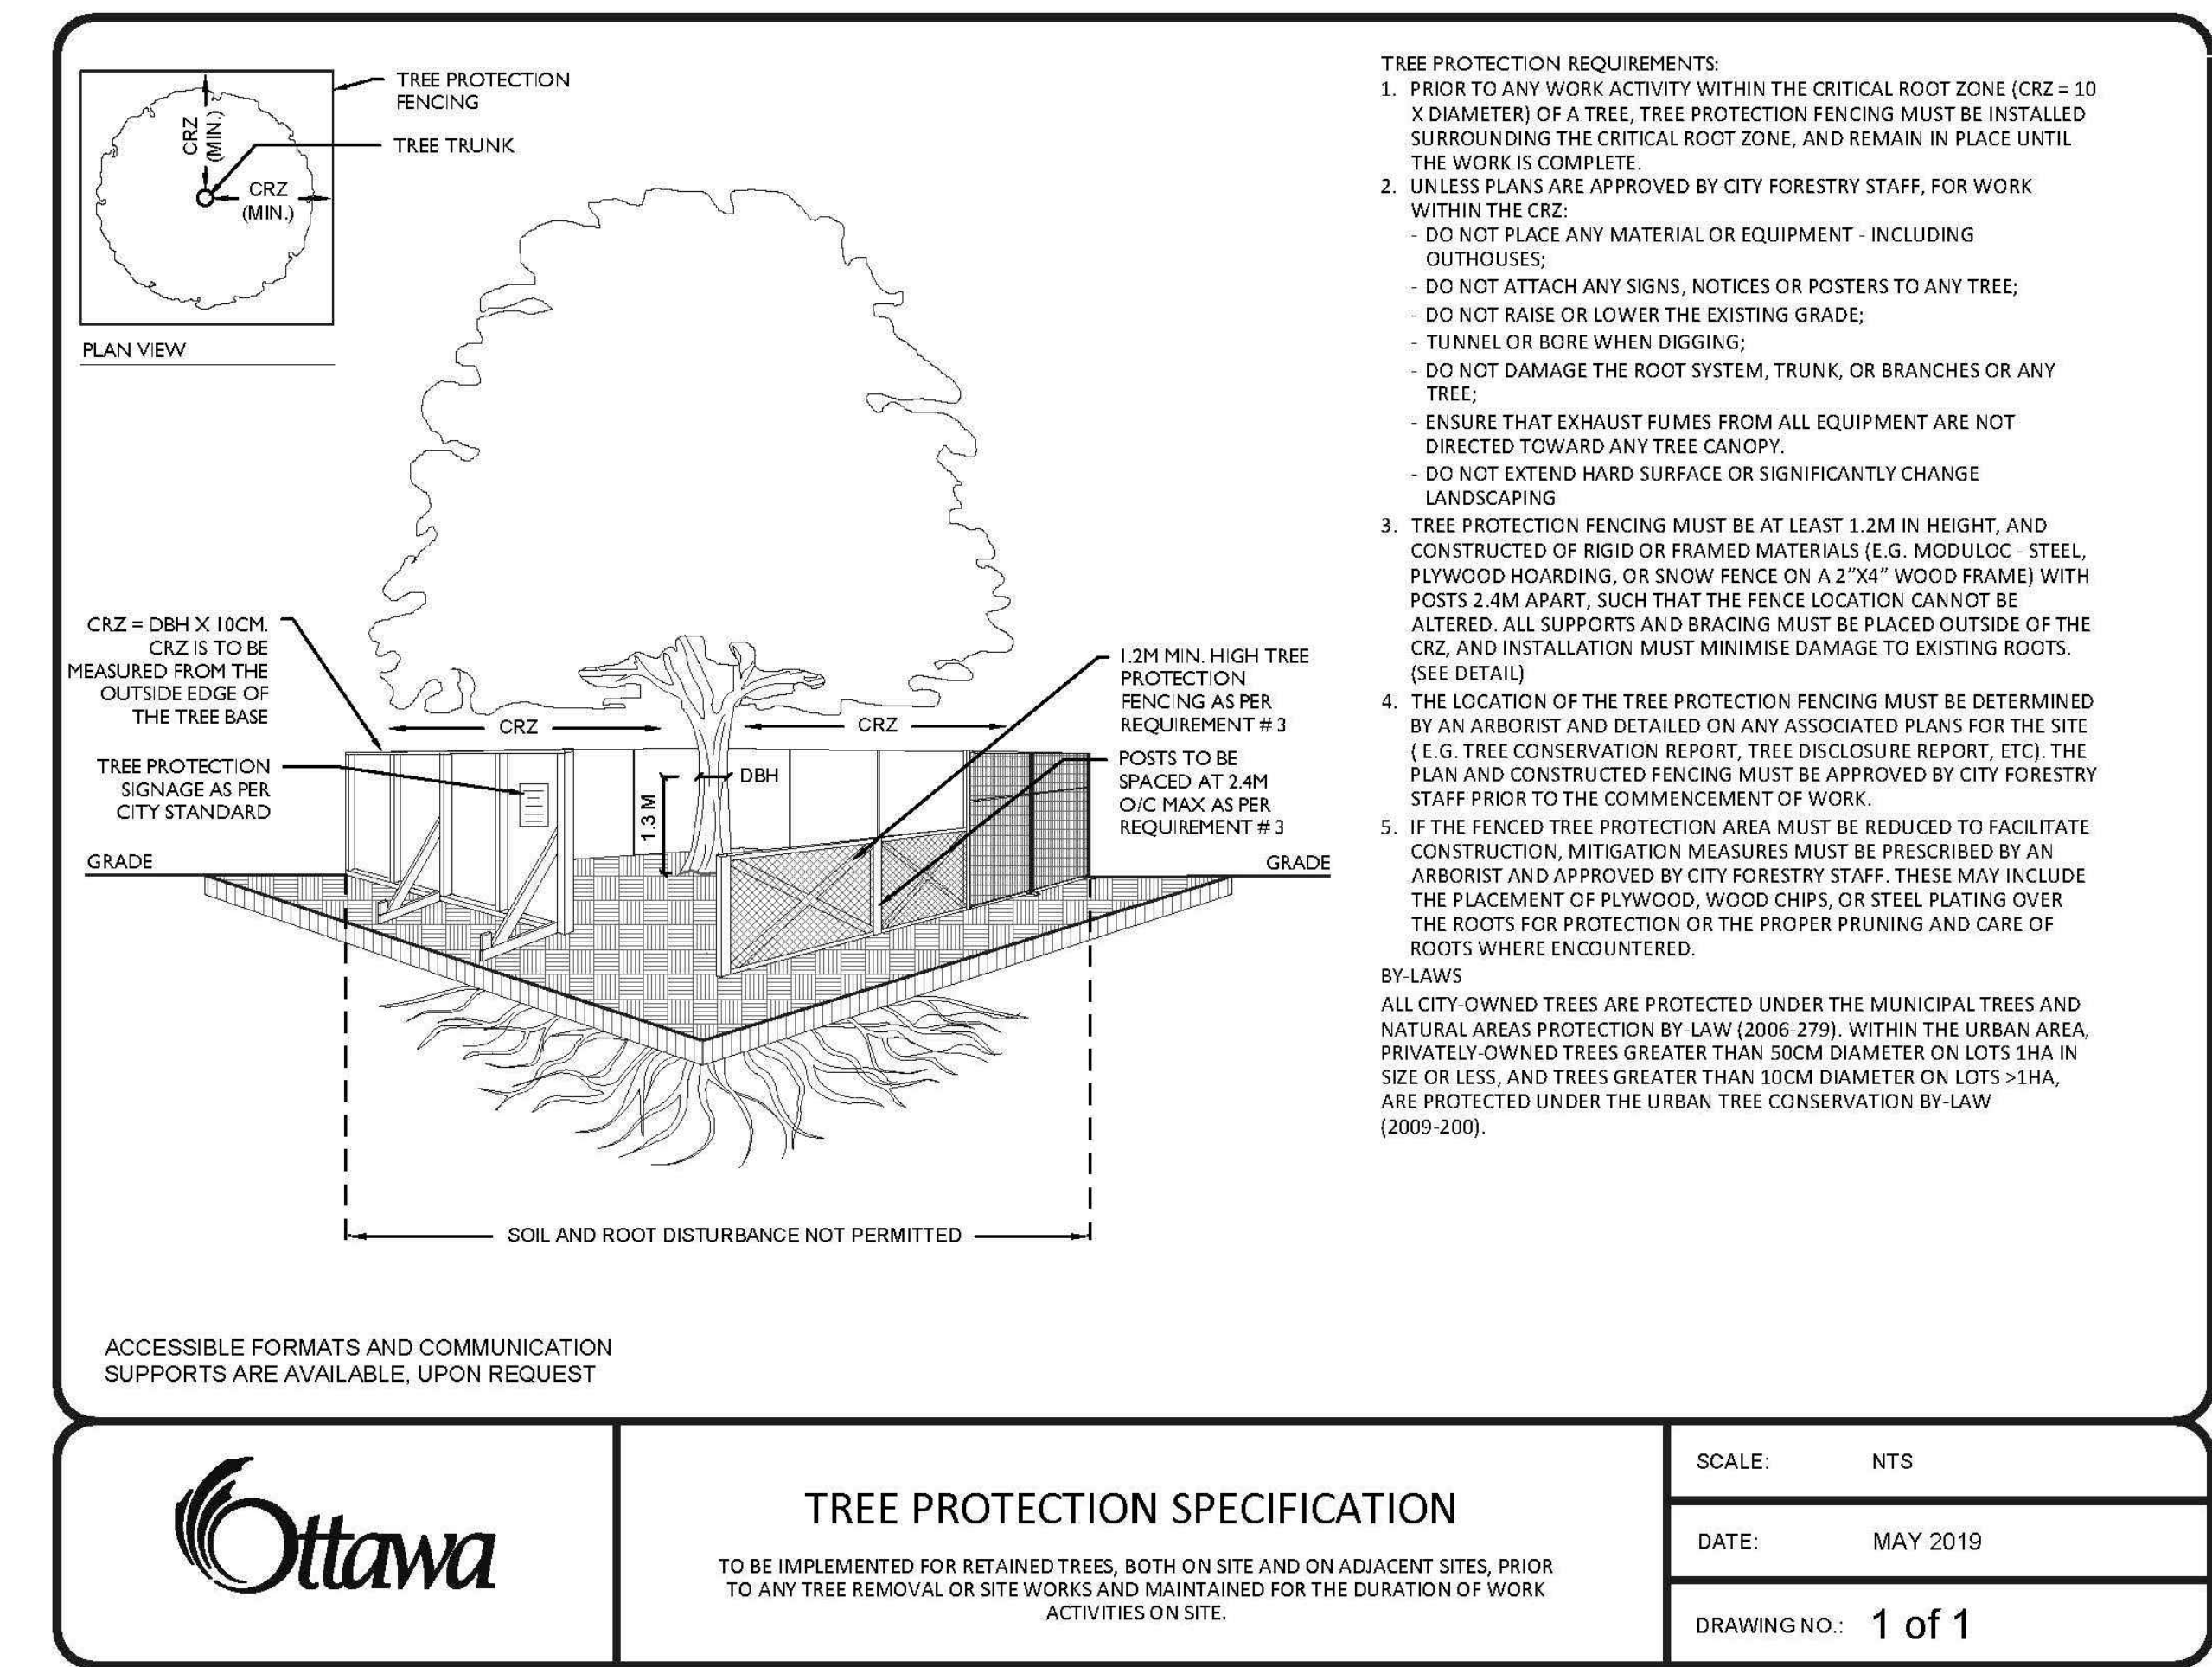

LOCATION PLAN

PROJECT DEVELOPER:  
HAZELDEAN HEIGHTS INC.

ARCHITECT:  
FIGURR ARCHITECTS

CIVIL ENGINEER:  
EGIS GROUP

ONTARIO LAND SURVEYOR:  
MOMUMENT -URSO SURVEYING LTD.

PLANNER  
FOTENN

FORESTRY CONSULTANT  
DENDRON FORESTRY

LEGAL DESCRIPTION:  
PART OF LOT 26, CONCESSION 11,  
GEOGRAPHIC TOWNSHIP OF  
GOULBOURN, CITY OF OTTAWA .

FOR APPROVAL ONLY

2.	JULY 16/25	ISSUE FOR SPA
1.	JAN. 17/25	ISSUE FOR UDRP
no.	date	revision

North Arrow

Stamp

Contractor shall check and verify all dimensions on site and report all errors and/or omissions to the Consultant.

Work to be done in accordance with all applicable codes and by-laws.

Do not scale Drawing.

This Drawing shall not be used for construction until signed by the Consultant.

Copyright reserved. This Drawing is the exclusive property of Levstok Consultants Inc. and shall not be used without consent.

Consultant

**LEVSTEK CONSULTANTS**  
LANDSCAPE ARCHITECTS

2871 Hugh Creech Rd. - Ottawa - Ontario - K6A 2W0  
613 - 826 - 8516

Project

**HAZELDEAN HEIGHTS INC.**  
5872, 5880, 5884 HAZELDEAN RD  
AND 7 SAVAGE DRIVE

Drawing Title

**LANDSCAPE DETAILS**

Drawn	Date	JAN. 2025	Drawing No.
Scale AS NOTED	Project No.	1242	<b>L2.01</b>