


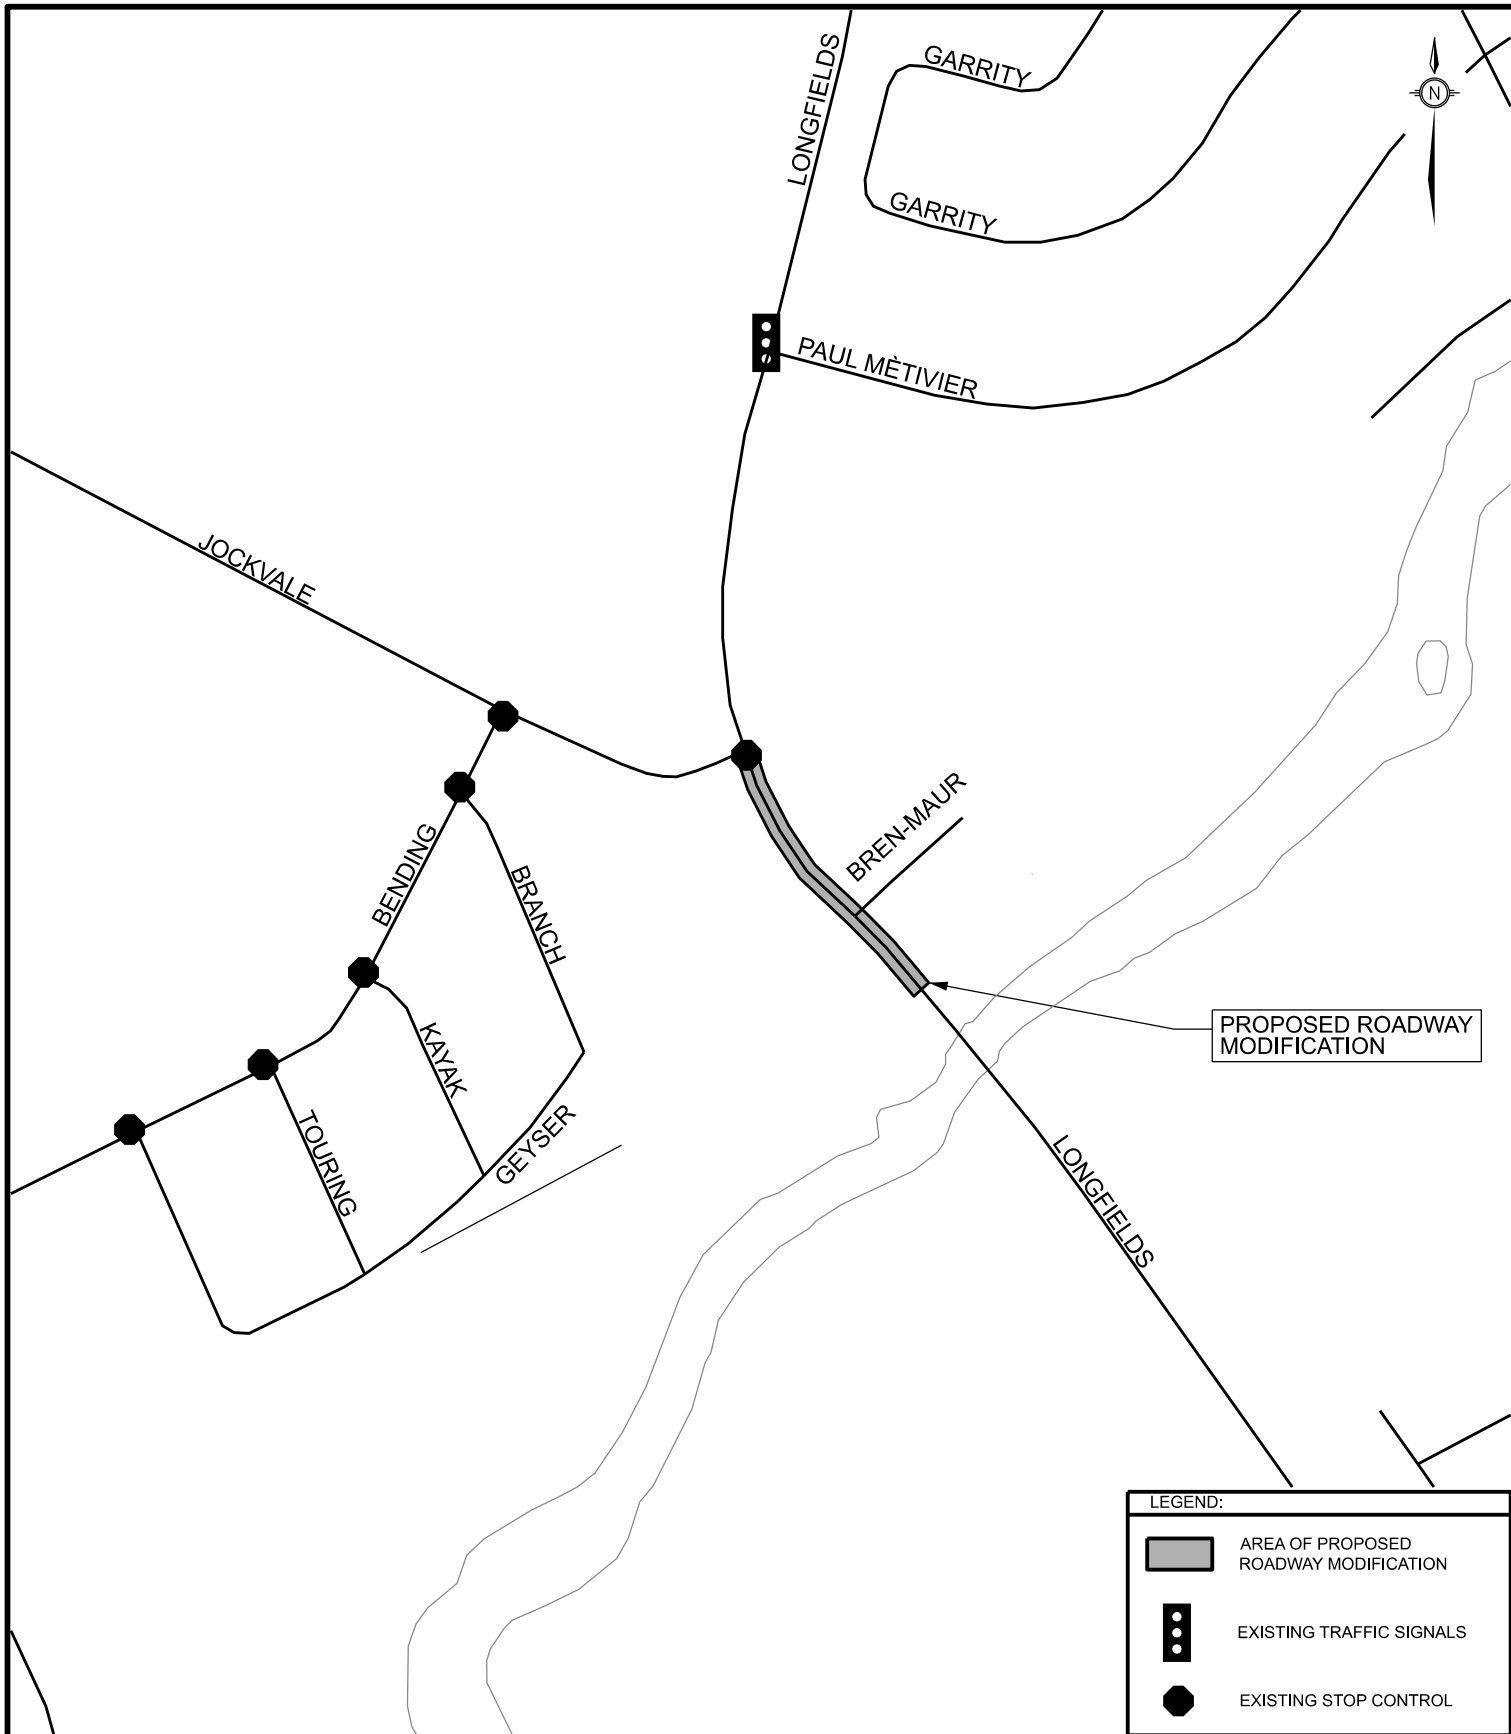

PROPOSED ROADWAY  
MODIFICATION

LEGEND:



AREA OF PROPOSED  
ROADWAY MODIFICATION



EXISTING TRAFFIC SIGNALS



EXISTING STOP CONTROL

KEY PLAN

320 BREN MAUER ROAD

TRANSPORTATION ENGINEERING SERVICES

Approved By:

—

Drawing No.:

Completed By:

ARCADIS

RMA-2026-TPD-XXXX

Scale:


N.T.S.

Date:

JUNE  
2026



PLANNING, DEVELOPMENT  
AND BUILDING SERVICES

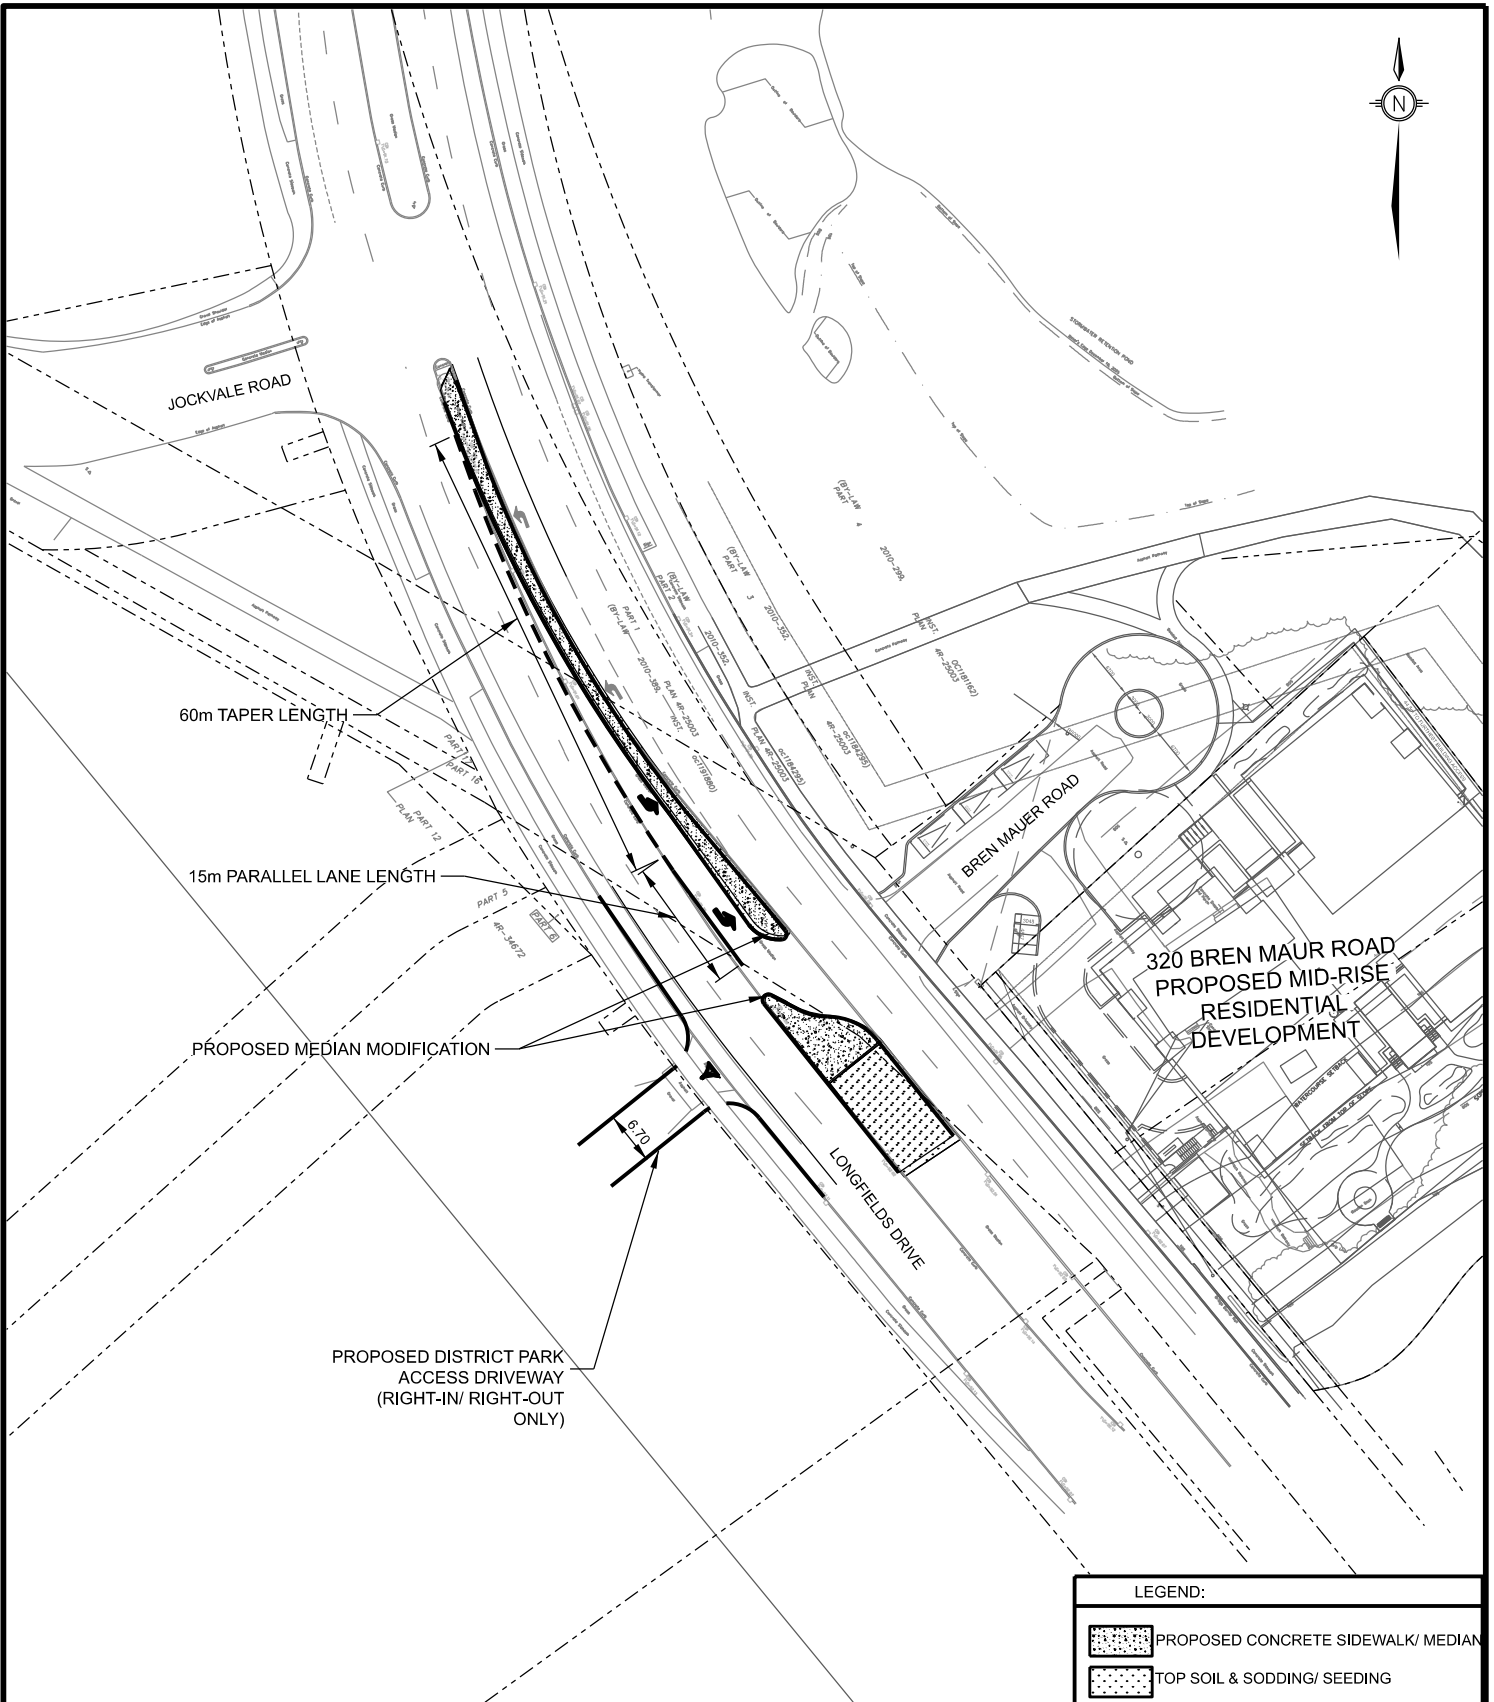

PLANNING, DEVELOPMENT  
AND BUILDING SERVICES

## PROPOSED ROADWAY MODIFICATIONS

320 BREN MAUR ROAD

## TRANSPORTATION ENGINEERING SERVICES

Approved By: \_\_\_\_\_

Drawing No.:

Completed By:  
ARCADIS

RMA-2026-TPD-XXXX

Scale:  
N.T.S.

Date:  
JUNE  
2026